

**NOTES: GENERAL**

- DRAWINGS TO BE READ IN CONJUNCTION WITH ARCHITECTURAL AND LANDSCAPE DRAWINGS
- ALL SERVICES, MATERIALS, CONSTRUCTION METHODS AND INSTALLATIONS SHALL BE IN ACCORDANCE WITH THE LATEST STANDARDS AND REGULATIONS OF THE CITY OF OTTAWA STANDARD SPECIFICATIONS AND DRAWINGS, ONTARIO PROVINCIAL SPECIFICATION STANDARD SPECIFICATION (OPSS) AND ONTARIO PROVINCIAL STANDARD DRAWINGS (OPSD), UNLESS OTHERWISE SPECIFIED, TO THE SATISFACTION OF THE CITY AND THE CONSULTANT
- THE POSITION OF EXISTING POLE LINES, CONDUITS, WATERMANS, SEWERS AND OTHER UNDERGROUND AND ABOVEGROUND UTILITIES, STRUCTURES AND APPURTENANCES IS NOT NECESSARILY SHOWN ON THE CONTRACT DRAWING, AND WHERE SHOWN, THE ACCURACY OF THE POSITION OF SUCH UTILITIES AND STRUCTURES IS NOT GUARANTEED. PRIOR TO CONSTRUCTION, THE CONTRACTOR SHALL SATISFY HIMSELF OF THE EXACT LOCATION OF ALL SUCH UTILITIES AND STRUCTURES, AND SHALL ASSUME ALL LIABILITY FOR DAMAGE TO THEM DURING THE COURSE OF CONSTRUCTION. ANY RELOCATION OF EXISTING UTILITIES REQUIRED BY THE DEVELOPMENT OF SUBJECT LANDS IS TO BE UNDERTAKEN AT CONTRACTOR'S EXPENSE.
- THE CONTRACTOR MUST NOTIFY ALL EXISTING UTILITY COMPANY OFFICIALS FIVE (5) BUSINESS DAYS PRIOR TO START OF CONSTRUCTION AND HAVE ALL EXISTING UTILITIES AND SERVICES LOCATED IN THE FIELD OR EXPOSED PRIOR TO THE START OF CONSTRUCTION, INCLUDING BUT NOT LIMITED TO POWER, COMMUNICATION AND GAS LINES.
- ALL TRENCHING AND EXCAVATIONS TO BE IN ACCORDANCE WITH THE LATEST REVISIONS OF THE OCCUPATIONAL HEALTH AND SAFETY ACT AND REGULATIONS FOR CONSTRUCTION PROJECTS AND AS PER THE RECOMMENDATIONS INCLUDED IN THE GEOTECHNICAL REPORT.
- REFER TO ARCHITECT'S PLANS FOR BUILDING DIMENSIONS, LAYOUT AND REMOVALS. REFER TO LANDSCAPE PLAN FOR LANDSCAPE DETAILS AND OTHER RELEVANT INFORMATION. ALL INFORMATION SHALL BE CONFIRMED PRIOR TO COMMENCEMENT OF CONSTRUCTION.
- TOPOGRAPHIC SURVEY COMPLETED AND PROVIDED BY ANNIS, O'SULLIVAN, VOLLEBEKK LTD. DATED ON MARCH 30, 2021. CONTRACTOR TO VERIFY IN THE FIELD PRIOR TO CONSTRUCTION OF ANY WORK AND NOTIFY THE ENGINEER OF ANY DISCREPANCIES.
- ALL ELEVATIONS ARE GEODETIC AND UTILIZE METRIC UNITS. VERIFY THAT JOB BENCHMARKS HAVE NOT BEEN ALTERED OR DISTURBED.
- ALL GROUND SURFACES SHALL BE EVENLY GRADUED WITHOUT PONDING AREAS AND WITHOUT LOW POINTS EXCEPT WHERE APPROVED SWALE OR CATCH BASIN OUTLETS ARE PROVIDED.
- ALL EDGES OF DISTURBED PAVEMENT SHALL BE SAW CUT TO FORM A NEAT AND STRAIGHT LINE PRIOR TO PLACING NEW PAVEMENT. PAVEMENT REINSTATEMENT SHALL BE WITH STEP JOINTS OF 500mm WIDTH MINIMUM.
- ALL DISTURBED AREAS OUTSIDE PROPOSED GRADING LIMITS TO BE RESTORED TO ORIGINAL ELEVATIONS AND CONDITIONS UNLESS OTHERWISE SPECIFIED. ALL RESTORATION SHALL BE COMPLETED WITH THE GEOTECHNICAL REQUIREMENTS FOR BACKFILL AND COMPACTION.
- ABUTTING PROPERTY GRADES TO BE MATCHED UNLESS OTHERWISE SHOWN.
- CONTRACTOR SHALL OBTAIN AND PAY FOR ALL NECESSARY PERMITS AND APPROVALS FROM THE MUNICIPAL AUTHORITIES PRIOR TO COMMENCING CONSTRUCTION, INCLUDING WATER PERMIT AND ROAD CUT PERMIT.
- MINIMIZE DISTURBANCE TO EXISTING VEGETATION DURING THE EXECUTION OF ALL WORKS.
- REMOVE FROM SITE ALL EXCESS EXCAVATED MATERIAL UNLESS OTHERWISE DIRECTED FROM THE ENGINEER. EXCAVATE AND REMOVE ALL ORGANIC MATERIAL AND DEBRIS LOCATED WITHIN THE PROPOSED BUILDING, PARKING AND ROADWAY LOCATIONS.
- AT PROPOSED UTILITY CONNECTION POINTS AND CROSSINGS (I.E. STORM SEWER, SANITARY SEWER, WATER, ETC.) THE CONTRACTOR SHALL DETERMINE THE PRECISE LOCATION AND DEPTH OF EXISTING UTILITIES AND REPORT ANY DISCREPANCIES OR CONFLICTS TO THE ENGINEER BEFORE COMMENCING WORK.
- CONTRACTOR TO OBTAIN POST-CONSTRUCTION TOPOGRAPHIC SURVEY, COMPLETED BY OLS OR P.ENG CONFIRMING COMPLIANCE WITH DESIGN GRADING AND SERVICING. SURVEY IS TO INCLUDE LOCATION AND INVERTS FOR BURIED UTILITIES.
- ABIDE BY RECOMMENDATIONS OF GEOTECHNICAL REPORT. REPORT ANY VARIATIONS IN OBSERVED CONDITIONS FROM THOSE INCLUDED IN REPORT.
- REPORT REVISIONS  
I. DESIGN BRIEF, PREPARED BY IBI GROUP, PROJ. NO. 27970-5.2.2, JULY 14, 2017  
II. GEOTECHNICAL INVESTIGATION, PREPARED BY PATERSON GROUP, PROJ. NO. PG3093-1, NOVEMBER 18, 2013
- PROVIDE CCTV INSPECTION REPORT FOR ALL SEWERS AND CATCHBASIN LEADS 200mm DIAMETER AND LARGER. REPEAT CCTV INSPECTION FOLLOWING RECTIFICATION OF ANY DEFICIENCIES.

**NOTES: EROSION AND SEDIMENT CONTROL**

\*\* CONTRACTOR IS RESPONSIBLE FOR ALL INSTALLATION, MONITORING, REPAIR AND REMOVAL OF ALL EROSION AND SEDIMENT CONTROL FEATURES. \*\*

- PRIOR TO START OF CONSTRUCTION:
  - INSTALL SILT FENCE IN LOCATION SHOWN ON DWG C07.
  - INSTALL FILTER FABRIC OR SILT SACK FILTERS IN ALL THE CATCHBASINS AND MANHOLES TO REMAIN DURING CONSTRUCTION WITHIN THE SITE (SEE TYPICAL DETAIL).
  - INSPECT MEASURES IMMEDIATELY AFTER INSTALLATION.
- DURING CONSTRUCTION:
  - MINIMIZE THE EXTENT OF DISTURBED AREAS AND THE DURATION OF EXPOSURE AND IMPACTS TO EXISTING GRADING.
  - PERIMETER VEGETATION TO REMAIN IN PLACE UNTIL PERMANENT STORM WATER MANAGEMENT IS IN PLACE. OTHERWISE, IMMEDIATELY INSTALL SILT FENCE WHEN THE EXISTING SITE IS DISTURBED AT THE PERIMETER.
  - PROTECT DISTURBED AREAS FROM OVERLAND FLOW BY PROVIDING TEMPORARY SWALES TO THE SATISFACTION OF THE FIELD ENGINEER. TIE-IN TEMPORARY SWALE TO EXISTING CB'S AS REQUIRED.
  - PROVIDE TEMPORARY COVER SUCH AS SEEDING OR MULCHING IF DISTURBED AREA WILL NOT BE REHABILITATED WITHIN 30 DAYS.
  - INSPECT SILT FENCES, FILTER FABRIC FILTERS AND CATCH BASIN SUMPS WEEKLY AND WITHIN 24 HOURS AFTER A STORM EVENT. CLEAN AND REPAIR WHEN NECESSARY.
  - DRAWING TO BE REVIEWED AND REVISED AS REQUIRED DURING CONSTRUCTION. EROSION CONTROL FENCING TO BE ALSO INSTALLED AROUND THE BASE OF ALL STOCKPILES.
  - DO NOT LOCATE TOPSOIL PILES AND EXCAVATION MATERIAL CLOSER THAN 2.5m FROM ANY PAVED SURFACE, OR ONE WHICH IS TO BE PAVED BEFORE THE PILE IS REMOVED. ALL TOPSOIL PILES ARE TO BE SEEDED IF THEY ARE TO REMAIN ON SITE LONG ENOUGH FOR SEEDS TO GROW (LONGER THAN 30 DAYS).
  - CONTROL WIND-BLOWN DUST OFF SITE BY SEEDING TOPSOIL PILES AND OTHER AREAS TEMPORARILY (PROVIDE WATERING AS REQUIRED AND TO THE SATISFACTION OF THE ENGINEER).
  - NO ALTERNATE METHODS OF EROSION PROTECTION SHALL BE PERMITTED UNLESS APPROVED BY THE FIELD ENGINEER.
  - CITY ROADWAY AND SIDEWALK TO BE CLEANED OF ALL SEDIMENT FROM VEHICULAR TRACKING AS REQUIRED.
  - DURING WET CONDITIONS, TIRES OF ALL VEHICLES/EQUIPMENT LEAVING THE SITE ARE TO BE SCRAPPED.
  - ANY MUD/MATERIAL TRACKED ONTO THE ROAD SHALL BE REMOVED IMMEDIATELY BY HAND OR RUBBER TIRE LOADER.
  - TAKE ALL NECESSARY STEPS TO PREVENT BUILDING MATERIAL, CONSTRUCTION DEBRIS OR WASTE BEING SPILLED OR TRACKED ONTO ABUTTING PROPERTIES OR PUBLIC STREETS DURING CONSTRUCTION AND PROCEED IMMEDIATELY TO CLEAN UP ANY AREAS SO AFFECTED.
  - ALL EROSION CONTROL STRUCTURE TO REMAIN IN PLACE UNTIL ALL DISTURBED GROUND SURFACES HAVE BEEN STABILIZED EITHER BY PAVING OR RESTORATION OF VEGETATIVE GROUND COVER.
  - THE CONTRACTOR SHALL IMPLEMENT BEST MANAGEMENT PRACTICES, TO PROVIDE FOR PROTECTION OF THE AREA DRAINAGE SYSTEM AND THE RECEIVING WATERCOURSE, DURING CONSTRUCTION ACTIVITIES. THE CONTRACTOR ACKNOWLEDGES THAT FAILURE TO IMPLEMENT APPROPRIATE EROSION AND SEDIMENT CONTROL MEASURES MAY BE SUBJECT TO PENALTIES IMPOSED BY ANY APPLICABLE REGULATORY AGENCY.

**NOTES: WATERMAIN**

- ALL WATERMAIN AND WATERMAIN APPURTENANCES, MATERIALS, CONSTRUCTION AND TESTING METHODS SHALL CONFORM TO THE CURRENT CITY OF OTTAWA AND MINISTRY OF ENVIRONMENT STANDARDS AND SPECIFICATIONS.
- ALL WATERMAIN 300mm DIAMETER AND SMALLER TO BE POLY VINYL CHLORIDE (PVC) CLASS 150 DR 18 MEETING AWWA SPECIFICATION C900.
- ALL WATERMAIN TO BE INSTALLED AT MINIMUM COVER OF 2.4m BELOW FINISHED GRADE. WHERE WATERMANS CROSS OVER OTHER UTILITIES, A MINIMUM 0.3m CLEARANCE SHALL BE MAINTAINED; WHERE WATERMANS CROSS UNDER OTHER UTILITIES, A MINIMUM 0.5m CLEARANCE SHALL BE MAINTAINED. WHERE THE MINIMUM SEPARATION CANNOT BE ACHIEVED, THE WATERMAIN SHALL BE INSTALLED AS PER CITY OF OTTAWA STANDARDS W25 AND W25.2. WHERE 2.4m MINIMUM DEPTH CANNOT BE ACHIEVED, THERMAL INSULATION SHALL BE PROVIDED AS PER CITY OF OTTAWA STANDARD W22. WHERE A WATERMAIN IS IN CLOSE PROXIMITY TO AN OPEN STRUCTURE, THERMAL INSULATION SHALL BE PROVIDED AS PER CITY OF OTTAWA STANDARD W23.
- CONCRETE THRUST BLOCKS AND MECHANICAL RESTRAINTS ARE TO BE INSTALLED AT ALL TEES, BENDS, HYDRANTS, REDUCERS, ENDS OF MAINS AND CONNECTIONS 100mm AND LARGER, IN ACCORDANCE WITH CITY OF OTTAWA STANDARDS W25.3 & W25.4.
- CATHODIC PROTECTION REQUIRED FOR ALL IRON FITTINGS AS PER CITY OF OTTAWA STANDARD W40 & W42.
- ALL VALVES AND VALVE BOXES AND CHAMBERS, HYDRANTS, AND HYDRANT VALVES AND ASSEMBLES SHALL BE INSTALLED AS PER CITY OF OTTAWA STANDARD.
- FIRE HYDRANT LOCATION AND INSTALLATION AS PER CITY OF OTTAWA STANDARD W19 & W19.1. CONTRACTOR TO PROVIDE FLOW TEST AND PAINTING OF NEW HYDRANT IN ACCORDANCE WITH CITY STANDARDS.
- IF WATER MAIN MUST BE DEFLECTED TO MEET ALIGNMENT, ENSURE THAT THE AMOUNT OF DEFLECTION USED IS LESS THAN HALF THAT RECOMMENDED BY THE MANUFACTURER.
- REFER TO LANDSCAPE DRAWINGS FOR IRRIGATION SYSTEM REQUIREMENTS
- ALL SANITARY SEWER, SANITARY SEWER APPURTENANCES AND CONSTRUCTION METHODS SHALL CONFORM TO THE CURRENT CITY OF OTTAWA STANDARDS AND SPECIFICATIONS. PROVIDE CCTV INSPECTION REPORTS FOR ALL NEW SANITARY PIPING. PROVIDE DYE TESTING FOR NEW SERVICES.
- SEWER BEDDING AS PER CITY OF OTTAWA DETAIL S6.
- ALL SANITARY MANHOLES 1200mm IN DIAMETER TO BE AS PER OPSD 701.01. FRAME AND COVER TO BE AS PER CITY OF OTTAWA STANDARD S25 AND S24.
- MAINTENANCE HOLE BENCHING AND PIPE OPENING ALTERNATIVES AS PER THE OPSD 701.021

**NOTES: PARKING LOT AND WORK IN PUBLIC RIGHTS OF WAY**

- CONTRACTOR TO REINSTATE ROAD CUTS AS PER CITY OF OTTAWA DETAIL R10.
- CONTRACTOR TO PREPARE SUBGRADE, INCLUDING PROOFROLLING, TO THE SATISFACTION OF THE GEOTECHNICAL CONSULTANT PRIOR TO THE COMMENCEMENT OF PLACEMENT OF GRANULAR B MATERIAL.
- FILL TO BE PLACED AND COMPACTED PER THE GEOTECHNICAL REPORT REQUIREMENTS.
- CONTRACTOR TO SUPPLY, PLACE AND COMPACT GRANULAR B MATERIAL IN ACCORDANCE WITH THE RECOMMENDATIONS OF THE GEOTECHNICAL CONSULTANT. CONTRACTOR TO PROVIDE CONSULTANT WITH SAMPLES OF GRANULAR B MATERIAL FOR TESTING AND CERTIFICATION FROM THE GEOTECHNICAL CONSULTANT THAT THE MATERIAL MEETS THE GRADATION REQUIREMENTS SPECIFIED IN THE GEOTECHNICAL REPORT.
- GRANULAR A MATERIAL TO BE PLACED ONLY UPON APPROVAL BY THE GEOTECHNICAL CONSULTANT OF GRANULAR A PLACEMENT.
- CONTRACTOR TO SUPPLY, PLACE AND COMPACT GRANULAR A MATERIAL IN ACCORDANCE WITH THE RECOMMENDATIONS OF THE GEOTECHNICAL CONSULTANT. CONTRACTOR TO PROVIDE CONSULTANT WITH SAMPLES OF GRANULAR A MATERIAL FOR TESTING AND CERTIFICATION FROM THE GEOTECHNICAL CONSULTANT THAT THE MATERIAL MEETS THE GRADATION REQUIREMENTS SPECIFIED IN THE GEOTECHNICAL REPORT.
- ASPHALT MATERIAL TO BE PLACED ONLY UPON APPROVAL BY THE GEOTECHNICAL CONSULTANT OF GRANULAR A PLACEMENT.
- CONTRACTOR TO SUPPLY, PLACE AND COMPACT ASPHALT MATERIAL IN ACCORDANCE WITH THE RECOMMENDATIONS OF THE GEOTECHNICAL CONSULTANT. CONTRACTOR TO PROVIDE CONSULTANT WITH SAMPLES OF ASPHALT MATERIAL FOR TESTING AND CERTIFICATION FROM THE GEOTECHNICAL CONSULTANT THAT THE MATERIAL MEETS THE REQUIREMENTS SPECIFIED IN THE GEOTECHNICAL REPORT.
- CONTRACTOR IS RESPONSIBLE FOR ESTABLISHING LINE AND GRADE IN ACCORDANCE WITH THE PLANS, AND FOR PROVIDING THE CONSULTANT WITH VERIFICATION PRIOR TO PLACEMENT.
- ALL EXCESS MATERIAL TO BE HAULED OFFSITE AND DISPOSED OF AT AN APPROVED DUMP SITE. SHOULD THE CONTRACTOR DISCOVER ANY HAZARDOUS MATERIAL, CONTRACTOR IS TO NOTIFY CONSULTANT. CONSULTANT TO DETERMINE APPROPRIATE DISPOSAL METHOD/LOCATION.
- PAVEMENT STRUCTURE (MATERIAL TYPES AND THICKNESS) FOR HEAVY DUTY, LIGHT DUTY AND BASKETBALL COURT AREAS TO BE AS SPECIFIED IN THE GEOTECHNICAL REPORT AND SHOWN ON THE PLANS.

PAVEMENT STRUCTURE - BUS ACCESS LANES		
COURSE	MATERIAL	THICKNESS
SURFACE	HL3 OR SUPERPAVE 12.5 AC	40 mm
BINDER	HL8 OR SUPERPAVE 19.0 AC	50 mm
BASECOURSE	OPSS GRANULAR A*	150 mm
SUBBASE	OPSS GRANULAR B* TYPE II	450 mm

PAVEMENT STRUCTURE - PARKING AREAS		
COURSE	MATERIAL	THICKNESS
SURFACE	HL3 OR SUPERPAVE 12.5 AC	50 mm
BASECOURSE	OPSS GRANULAR A*	150 mm
SUBBASE	OPSS GRANULAR B* TYPE II	300 mm


FOOTBALL/SOCCER FIELD		
COURSE	MATERIAL	THICKNESS
SURFACE	TOPSOIL	200 mm
BASECOURSE	SAND BLANKET	150 mm
SUBBASE	OPSS GRANULAR B* TYPE II	300 mm

**NOTES: STORM SEWERS AND STRUCTURES**

- ALL STORM SEWER MATERIALS AND CONSTRUCTION METHODS SHALL CONFORM TO THE CURRENT CITY OF OTTAWA STANDARDS AND SPECIFICATIONS. PROVIDE CCTV INSPECTION REPORTS FOR ALL NEW STORM SEWERS, SERVICES AND CB LEADS.
- STORM SEWERS 450mm DIAMETER AND SMALLER SHALL BE PVC SDR-35, WITH RUBBER GASKET PER CSA A-257.3.
- STORM SEWER LARGER THAN 450mm SHALL BE REINFORCED CONCRETE CLASS 100.
- SEWER BEDDING AS PER CITY OF OTTAWA DETAIL S6.
- ALL STORM MANHOLES TO BE AS PER STORM STRUCTURE TABLE ON DRAWING C02.
- ANY NEW OR EXISTING STORM SEWER WITH LESS THAN 2.0m COVER REQUIRES THERMAL INSULATION AS PER CITY OF OTTAWA STANDARD W22, OR APPROVED BY THE ENGINEER. ADD INSULATION ABOVE EXISTING STORM SEWER BETWEEN CBM109 AND CB114.
- CB IN LANDSCAPE AREAS SHALL BE AS PER CITY OF OTTAWA STANDARD S29, S30 AND S31.
- ALL CATCHBASIN LEADS TO BE MINIMUM 200mm DIAMETER AT MINIMUM 1.0% SLOPE UNLESS OTHERWISE SPECIFIED.
- STORM CATCHBASINS AS PER OPSD 705.010 AND FRAME/COVER AS PER CITY STANDARD DRAWINGS S19. STORM CBMHS AS INDICATED IN TABLE WITH SUMP. ADJUSTMENT SECTIONS SHALL BE AS PER OPSD 704.010.
- INSTALLATION OF FLOW CONTROL ICDS TO BE VERIFIED BY QUALITY VERIFICATION ENGINEER RETAINED BY CONTRACTOR.


**LEGEND:**

	EXISTING FIRE HYDRANT		EXISTING GRADE
	EXISTING V&VB		PROPOSED GRADE AT TOP OF WALL
	EXISTING VALVE CHAMBER		PROPOSED GRADE
	PROPOSED FIRE HYDRANT		PROPOSED TOP OF CURB
	PROPOSED VALVE AND VALVE BOX		PROPOSED SWALE ELEVATION
	PROPOSED VALVE AND VALVE CHAMBER		PROPOSED SLOPE
	PROPOSED REMOTE METER		100 YEAR PONDING LIMIT
	PROPOSED METER		5 YEAR PONDING LIMIT
	PROPOSED CATCHBASIN MANHOLE		SIAMESE CONNECTION
	PROPOSED CATCHBASIN		OVERLAND MAJOR FLOW ROUTE
	PROPOSED LANDSCAPE CATCHBASIN		STORM DRAINAGE BOUNDARY
	EXISTING CATCHBASIN MANHOLE		ID DENOTES WATERSHED NAME
	PROPOSED SANITARY SEWER AND MANHOLE		A DENOTES AREA IN HECTARES
	EXISTING STORM SEWER AND MANHOLE		C DENOTES RUNOFF COEFFICIENT
	PROPOSED STORM SEWER AND MANHOLE		SANITARY DRAINAGE BOUNDARY
	PROPOSED WATERMAIN		ID DENOTES SANITARY DRAINAGE NAME
	PROPOSED SUBDRAIN		GA DENOTES GROSS AREA IN HECTARES
	EXISTING WATERMAIN		DA DENOTES DEVELOPED AREA IN HECTARES
	PROPOSED CENTERLINE OF SWALE		FINISHED FLOOR ELEVATION
	PROPOSED TERRACING (3:1 MAX)		GRASS AREAS
	PROPOSED CONCRETE CURB		CONCRETE PAVING
	EXISTING BUILDING OR STRUCTURE		HEAVY DUTY ASPHALT PAVING
	LIMIT OF CONSTRUCTION		LIGHT DUTY ASPHALT PAVING
	EXISTING CONCRETE CURB		PLAYGROUND

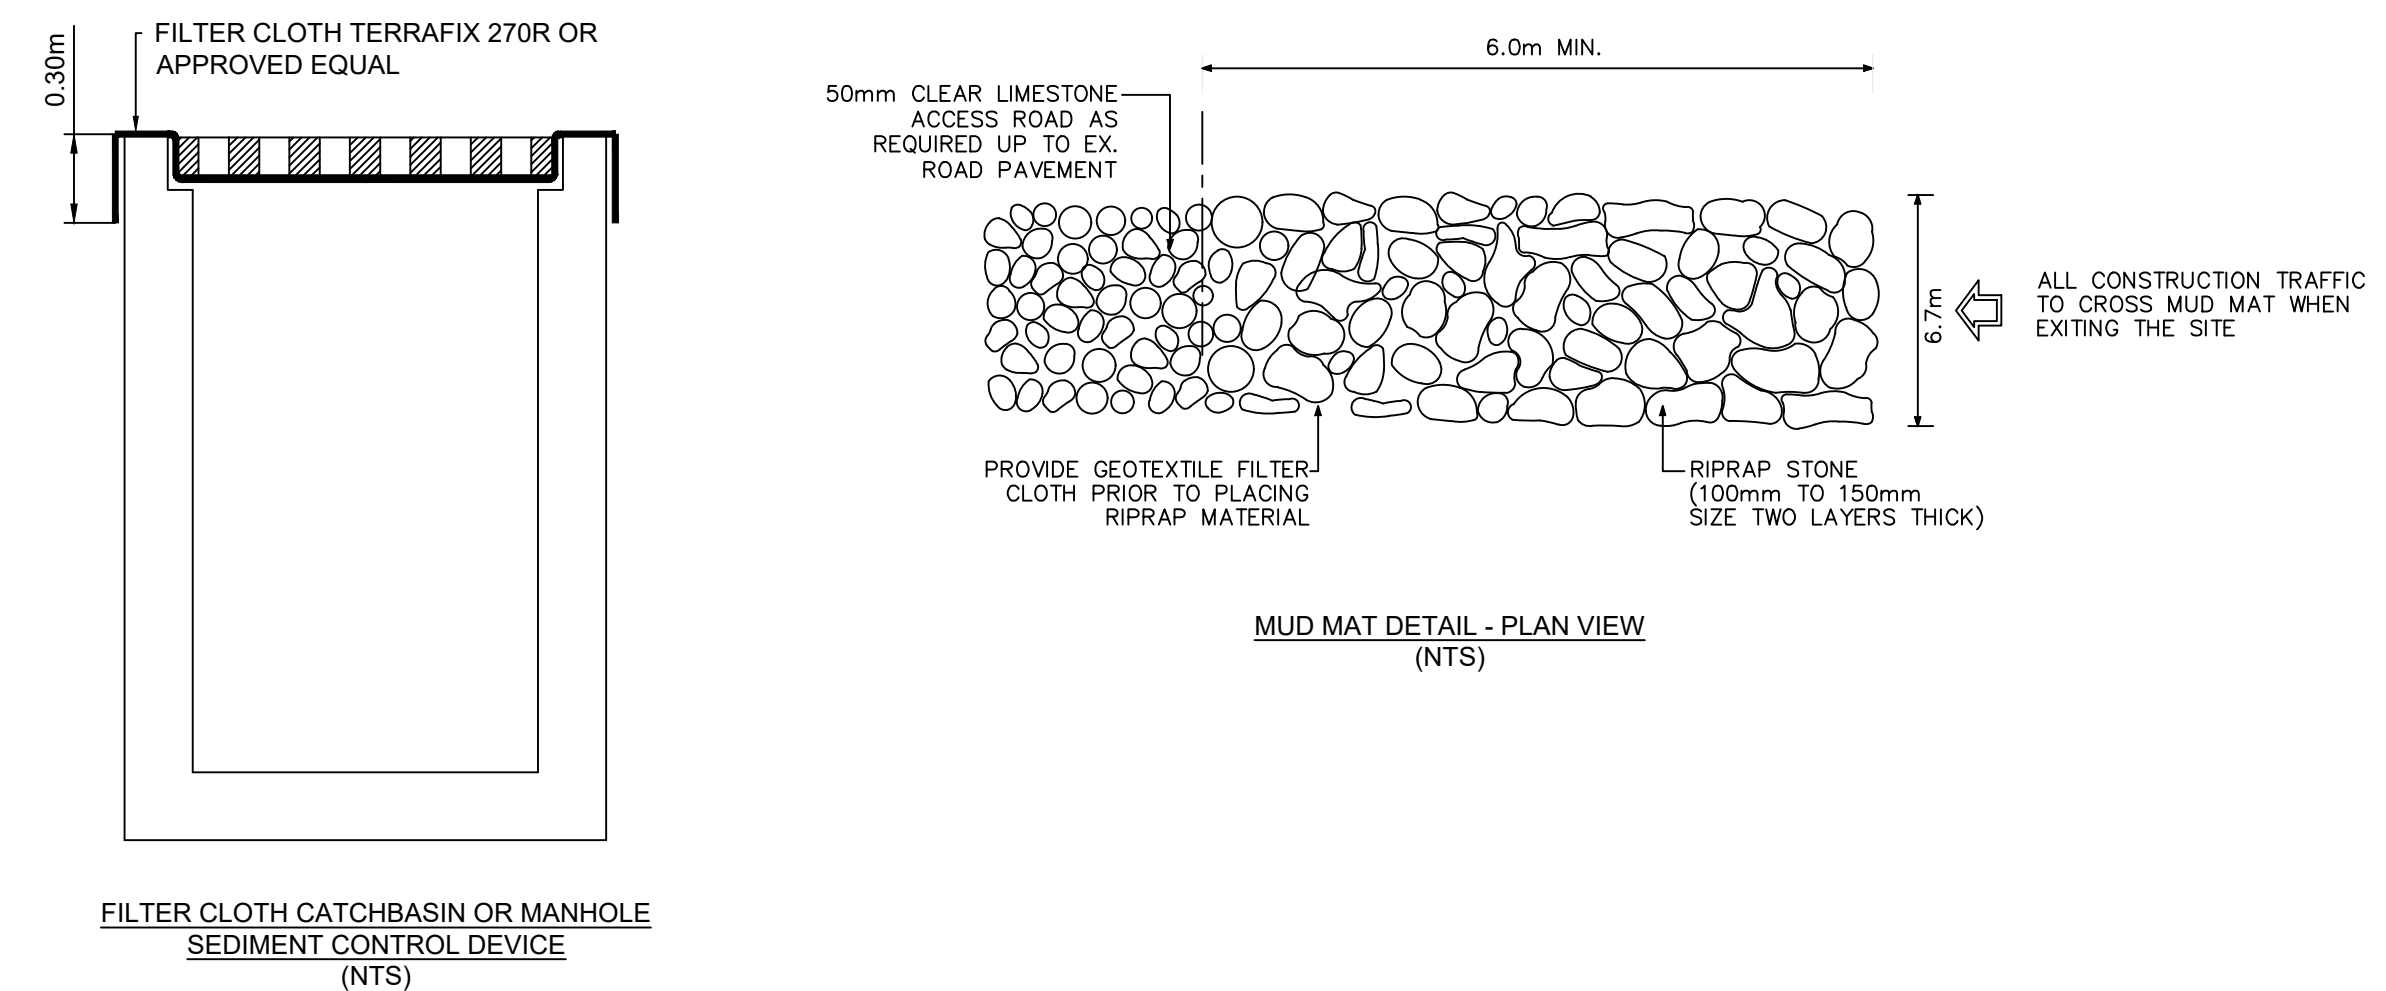


**ARCHITECTURE 49**

1345 ROSEMOUNT AVENUE  
OTTAWA, ONTARIO, CANADA K6J 5E5  
TEL: 613-833-6622 | FAX: 613-838-0335 | ARCHITECTURE49.COM

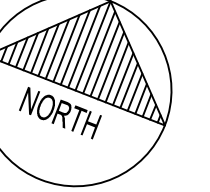

CLIENT REF # -  
PROJECT:

**ÉCOLE ÉLÉMENTAIRE KANATA-STITTSVILLE**

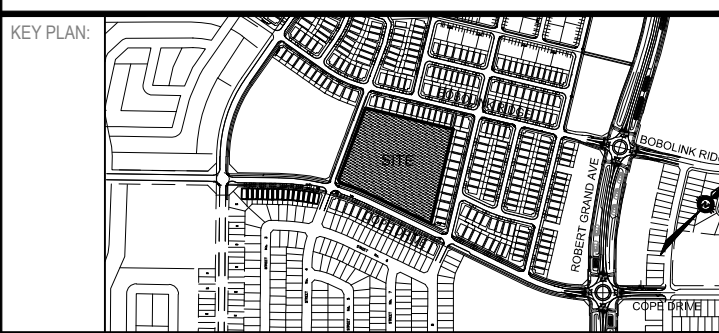

DISCLAIMER: THIS DRAWING AND DESIGN IS COPYRIGHT PROTECTED WHICH SHALL NOT BE USED, REPRODUCED OR RESEMBLED WITHOUT WRITTEN PERMISSION BY WSP. THE CONTRACTOR SHALL CHECK AND VERIFY ALL DIMENSIONS AND UTILITY LOCATIONS AND REPORT ALL ERRORS AND OMISSIONS PRIOR TO COMMENCING WORK. THIS DRAWING IS NOT TO BE SCALED.

ISSUED FOR - REVISION	NO.	DATE	DESCRIPTION
	11	06 DEC 2022	REVISED AS PER UPDATED SITE PLAN
	10	26 SEP 2022	ISSUED FOR CONSTRUCTION
	9	14 SEP 2022	REVISED AS PER REVISED SITE PLAN
	8	15 JUL 2022	REVISED AS PER CITY COMMENTS
	7	06 APR 2022	ISSUED FOR SPA
	6	21 MAR 2022	ISSUED FOR BID AND PERMIT
	5	14 JAN 2022	ISSUED FOR 90% CD REVIEW
	4	19 NOV 2021	ISSUED FOR 85% CD REVIEW
	3	24 SEP 2021	ISSUED FOR 60% CD REVIEW
	2	27 AUG 2021	RE-ISSUE FOR 30% CD REVIEW
	1	04 AUG 2021	30% CD REVIEW

IS	RE	DATE	DESCRIPTION
219-00014-00		DECEMBER 2022	
1:400			IF THIS BAR IS NOT 25mm LONG, ADJUST YOUR PLOTTING SCALE.
DESIGNED BY:	D.Y.		
DRAWN BY:	J.T.		
CHECKED BY:	D.Y.		
DISCIPLINE:			CIVIL
TITLE:			NOTES AND DETAILS

SHEET NUMBER:	C01
SHEET #:	1 OF 7
ISSUE:	REVISED AS PER UPDATED SITE PLAN
DATE OF:	2022-12-06
REV #:	0



STORM STRUCTURE AND ICD DATA TABLE																	
STRUCTURE ID	AREA ID	SIZE	STRUCTURE	COVER	TOP OF GRATE				INVERT				DIAMETER (mm)	TYPE	HEAD (m)	FLOW (l/s)	ICD TYPE
					INLET	INLET	INLET	OUTLET	INLET	INLET	INLET	OUTLET					
KANATA-STITTSVILLE ECOLE ELEMENTAIRE																	
CBMH101	S-102	1200mm DIA.	OPSD 701.010	S28.1	107.15				105.330	105.280	250	PVC SDR-35					
CBMH102	S-103	1200mm DIA.	OPSD 701.010	S28.1	107.15				105.150	105.100	300	PVC SDR-35					
CBMH103	S-104	1200mm DIA.	OPSD 701.010	S28.1	107.15				104.960	104.930	300	PVC SDR-35					
CBMH104	S-106	1200mm DIA.	OPSD 701.010	S28.1	107.15				105.210	105.160	250	PVC SDR-35					
CBMH105	S-107	1200mm DIA.	OPSD 701.010	S28.1	107.15				105.000	104.980	250	PVC SDR-35					
CBMH106	S-108	1200mm DIA.	OPSD 701.010	S28.1	107.15			104.830	104.880	104.750	375	PVC SDR-35					
CBMH107	S-110	1200mm DIA.	OPSD 701.010	S28.1	107.15			104.760	104.650	104.590	375	PVC SDR-35					
CBMH108	S-113	1200mm DIA.	OPSD 701.010	S28.1	107.30			104.780	104.780	104.730	300	PVC SDR-35					
CBMH109	S-114	1200mm DIA.	OPSD 701.010	S28.1	107.30			104.660	104.590	104.590	375	PVC SDR-35					
CBMH110	S-115	1200mm DIA.	OPSD 701.010	S28.1	107.40			104.540	104.540	104.460	450	CONC. CL 100-D					
CBMH111		1200mm DIA.	OPSD 701.010	S28.1	107.62				104.390	104.360	450	CONC. CL 100-D	2.80	293.48	Plug Type 290mm		
CBMH112		1200mm DIA.	OPSD 701.010	S28.1	107.50			105.190	105.230	105.130	300	PVC SDR-35					
CBMH113	S-119	1200mm DIA.	OPSD 701.010	S28.1	107.15				105.050	104.980	375	PVC SDR-35					
CBMH114	S-121	1200mm DIA.	OPSD 701.010	S28.1	107.15			104.870	104.990	104.810	375	PVC SDR-35					
STMH115		1200mm DIA.	OPSD 701.010	S24.1	107.66				104.750	104.720	375	PVC SDR-35					
CBMH116		1200mm DIA.	OPSD 701.010	S28.1	107.46				104.480	104.450	375	PVC SDR-35					
CBMH117		1200mm DIA.	OPSD 701.010	S28.1	107.26				104.390	104.360	375	PVC SDR-35	2.82	201.90	Plug Type 240mm		
STMH118		1800mm DIA.	OPSD 701.012	S24.1	107.39			104.310	104.160	104.240	900	CONC. CL 100-D					
CB101	S-101	600X600mm	OPSD 705.010	S19.1	107.15					105.620	200	PVC SDR-35					
CB102	S-105	600X600mm	OPSD 705.010	S19.1	107.20					105.600	200	PVC SDR-35					
CB103	S-109	600X600mm	OPSD 705.010	S19.1	107.20					104.910	200	PVC SDR-35					
CB104	S-111	600X600mm	OPSD 705.010	S19.1	107.05					105.110	250	PVC SDR-35					
CB105	S-112	600X600mm	OPSD 705.010	S19.1	107.05					105.170	250	PVC SDR-35					
DICB106	S-116	600X600mm	OPSD-400.083	S19.1	107.20					104.510	200	PVC SDR-35					
RYCB107	S-117	600X600mm	OPSD 705.010	S19.1	107.15			105.850	105.850	105.260	300	PVC SDR-35					
CB108	S-118	600X600mm	OPSD 705.010	S19.1	107.15					105.420	200	PVC SDR-35					
DICB109	S-120	600X600mm	OPSD-400.083	S19.1	107.16					105.290	200	PVC SDR-35					
DICB110	S-122	600X600mm	OPSD-400.083	S19.1	107.20					104.730	200	PVC SDR-35					
CB111	S-123	600X600mm	OPSD 705.010	S19.1	107.15					104.620	200	PVC SDR-35					
DICB112	S-124	600X600mm	OPSD-400.083	S19.1	107.15					104.500	200	PVC SDR-35					
TCB01	S-117	300mm DIA.	S30	S30	107.15				106.150	106.150	250	HDPE					
TCB02	S-117	300mm DIA.	S30	S30	107.15				106.050	106.050	250	HDPE					
TCB03	S-117	300mm DIA.	S30	S30	107.15				105.950	105.950	250	HDPE					
TCB04	S-117	300mm DIA.	S30	S30	107.15				106.050	106.050	250	HDPE					
TCB05	S-117	300mm DIA.	S30	S30	107.15				105.950	105.950	250	HDPE					


SAN STRUCTURE TABLE								
STRUCTURE ID	TOP OF GRATE ELEVATION	INVERT				DESCRIPTION		
		INLET	INLET	INLET	OUTLET	SIZE	OPSD	COVER
SAMH101	107.47			103.280	103.260	1200mm DIA.	OPSD-701.010	S24

PIPE CROSSING TABLE									
ID	PIPE	Invert		Obvert		Clearance	Notes	EXISTING	NEW
		ELEV.	SPACING	ELEV.	SPACING				
1	375mmØ PVC STM	104.246	104.621	0.796	Clearance Above	103.250	103.450	EXISTING 200mmØ PVC SAN	
2	375mmØ PVC STM	104.758	105.133	0.500	Clearance Above	104.058	104.258	200mmØ W/M	
3	375mmØ PVC STM	104.762	105.137	0.500	Clearance Under	104.062	104.262	200mmØ W/M	

WATERMAIN SCHEDULE						
STATION	DESCRIPTION	FINISHED GRADE	TOP OF WATERMAIN	AS-BUILT WATERMAIN	COVER	
Dual 200mm W/M Services						
0+000	Connect to Ex. 200mm W/M WITH 200x200 Tee	107.380		104.980	2.400	
0+009.1	DMA Chamber	107.680	105.280		2.400	
0+016.7	Crossing 375mmØ PVC STM	107.590	104.258		3.332	
0+044.0	45° Bend	107.630	105.230		2.400	
0+048.8	45° Bend	107.680	105.280		2.400	
0+068.7	45° Bend	107.560	105.160		2.400	
0+069.9	45° Bend	107.590	105.190		2.400	
0+071.0	200mm W/M Stub (School)	107.620	105.220		2.400	

PONDING TABLE									
AREA ID	Ponding Type	LOCATION	Top of CB ELEV. (m)	Low Point ELEV. (m)	100-YEAR				
					CB PONDING ELEV. (m)	CB PONDING DEPTH (m)	CB PONDING AREA (m²)	PONDING VOL. (m³)	
S101	Surface	CB101	107.15	107.15	107.30	0.15	42.4	2.12	
S102	Surface	CBMH101	107.15	107.15	107.30	0.15	69.84	3.49	
S103	Surface	CBMH102	107.15	107.15	107.30	0.15	79.61	3.98	
S104	Surface	CBMH103	107.15	107.15	107.30	0.15	139.71	6.99	
S105	Surface	CB102	107.20	107.20	107.30	0.10	64.12	2.14	
S106	Surface	CBMH104	107.15	107.15	107.30	0.15	166.82	8.34	
S107	Surface	CBMH105	107.15	107.15	107.30	0.15	121.41	6.07	
S108	Surface	CBMH106	107.15	107.15	107.30	0.15	121.51	6.08	
S109	Surface	CB103	107.20	107.20	107.30	0.10	54.49	1.82	
S110	Surface	CBMH107	107.15	107.15	107.30	0.15	87.59	4.38	
S111	Surface	CB104	107.05	107.05	107.30	0.25	119.02	9.92	
S112	Surface	CB105	107.05	107.05	107.30	0.25	195.17	16.26	
S113	Surface	CBMH108	107.30	107.30	107.30		N/A		
S114	Surface	CBMH109	107.30	107.30	107.30		N/A		
S115	Surface	CBMH110	107.40	107.40	107.30		N/A		
S116	Surface	DICB106	107.20	107.20	107.30	0.10	7.7	0.26	
S117	Surface	RYCB107	107.15	107.15	107.30	0.15	970.78	48.54	
S118	Surface	CB108	107.15	107.15	107.30	0.15	130.72	6.54	
S119	Surface	CB113	107.15	107.15	107.30	0.15	191.23	9.56	
S120	Surface	DICB109	107.16	107.16	107.30	0.14	30.49	1.42	
S121	Surface	CBMH114	107.15	107.15	107.30	0.15	102.55	5.13	
S122	Surface	DICB110	107.20	107.20	107.30	0.10	22.52	0.75	
S123	Surface	CB111	107.15	107.15	107.30	0.15	88.05	4.40	
S124	Surface	DICB112	107.15	107.15	107.30	0.15	25.54	1.28	

\*Ponding Depth and Ponding Volume are generated by Civil 3D. Refer to grading plan for details.



2011 QUEENSWAY DR.  
OTTAWA, ONTARIO  
CANADA K2B 9K2  
T: 613-829-2800  
F: 613-829-8299  
WWW.WSP.COM


---

ARCHITECT:


## ARCHITECTURE | 49

1345 ROSEMOUNT AVENUE  
CORNWALL, ONTARIO, CANADA K6J 3E5  
TEL: 613-833-9602 | FAX: 613-838-0335 | ARCHITECTURE49.COM

---

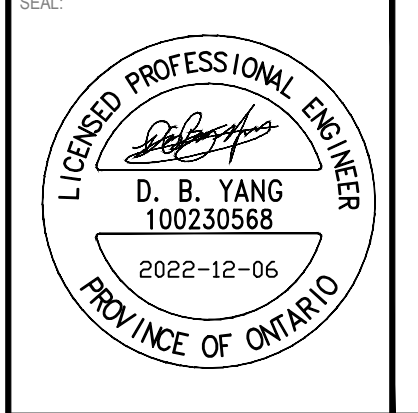


2022-12-06

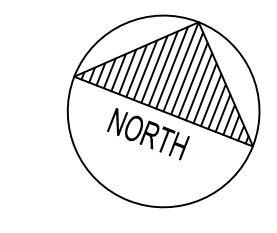

---

CLIENT:




Conseil des écoles publiques de l'Est de l'Ontario

---

PROJECT:

### ÉCOLE ÉLÉMENTAIRE KANATA-STITTSVILLE

---



---

DISCLAIMER: THIS DRAWING AND DESIGN IS COPYRIGHT PROTECTED WHICH SHALL NOT BE USED, REPRODUCED OR RESIZED WITHOUT WRITTEN PERMISSION BY WSP. THE CONTRACTOR SHALL CHECK AND VERIFY ALL DIMENSIONS AND UTILITY LOCATIONS AND REPORT ALL ERRORS AND OMISSIONS PRIOR TO COMMENCING WORK. THIS DRAWING IS NOT TO BE SCALED.

---

IS	RE	DATE	DESCRIPTION
11	06 DEC 2022	REVISED AS PER UPDATED SITE PLAN	
10	26 SEP 2022	ISSUED FOR CONSTRUCTION	
9	14 SEP 2022	REVISED AS PER REVISED SITE PLAN	
8	15 JUL 2022	REVISED AS PER CITY COMMENTS	
7	06 APR 2022	ISSUED FOR SPA	
6	21 MAR 2022	ISSUED FOR BID AND PERMIT	
5	14 JAN 2022	ISSUED FOR 90% CD REVIEW	
4	19 NOV 2021	ISSUED FOR 85% CD REVIEW	
3	24 SEP 2021	ISSUED FOR 60% CD REVIEW	
2	27 AUG 2021	RE-ISSUE FOR 30% CD REVIEW	
1	04 AUG 2021	30% CD REVIEW	

---

PROJECT NO:	DATE:
219-00014-00	DECEMBER 2022

---

DESIGNED BY:	CHECKED BY:	DISCIPLINE:	TITLE:
D.Y.	D.Y.	CIVIL	SERVICING DESIGN TABLES

---

SHEET NUMBER:	SHEET #:	REV #:
C02	2 OF 7	0



---

ISSUE: REVISED AS PER UPDATED SITE PLAN  
DATE OF: 2022-12-06

V:\10-13\ME 2021\Proj\219-00014-00\Kanata3\_Drawing\WSP\dwg\219-00014-00\_C.dwg Doc 06 2022-12-06 15:07:41 (awj/8741)

D07-12-22-0058





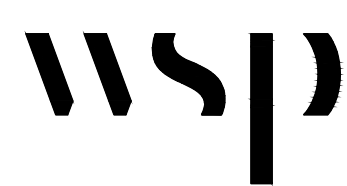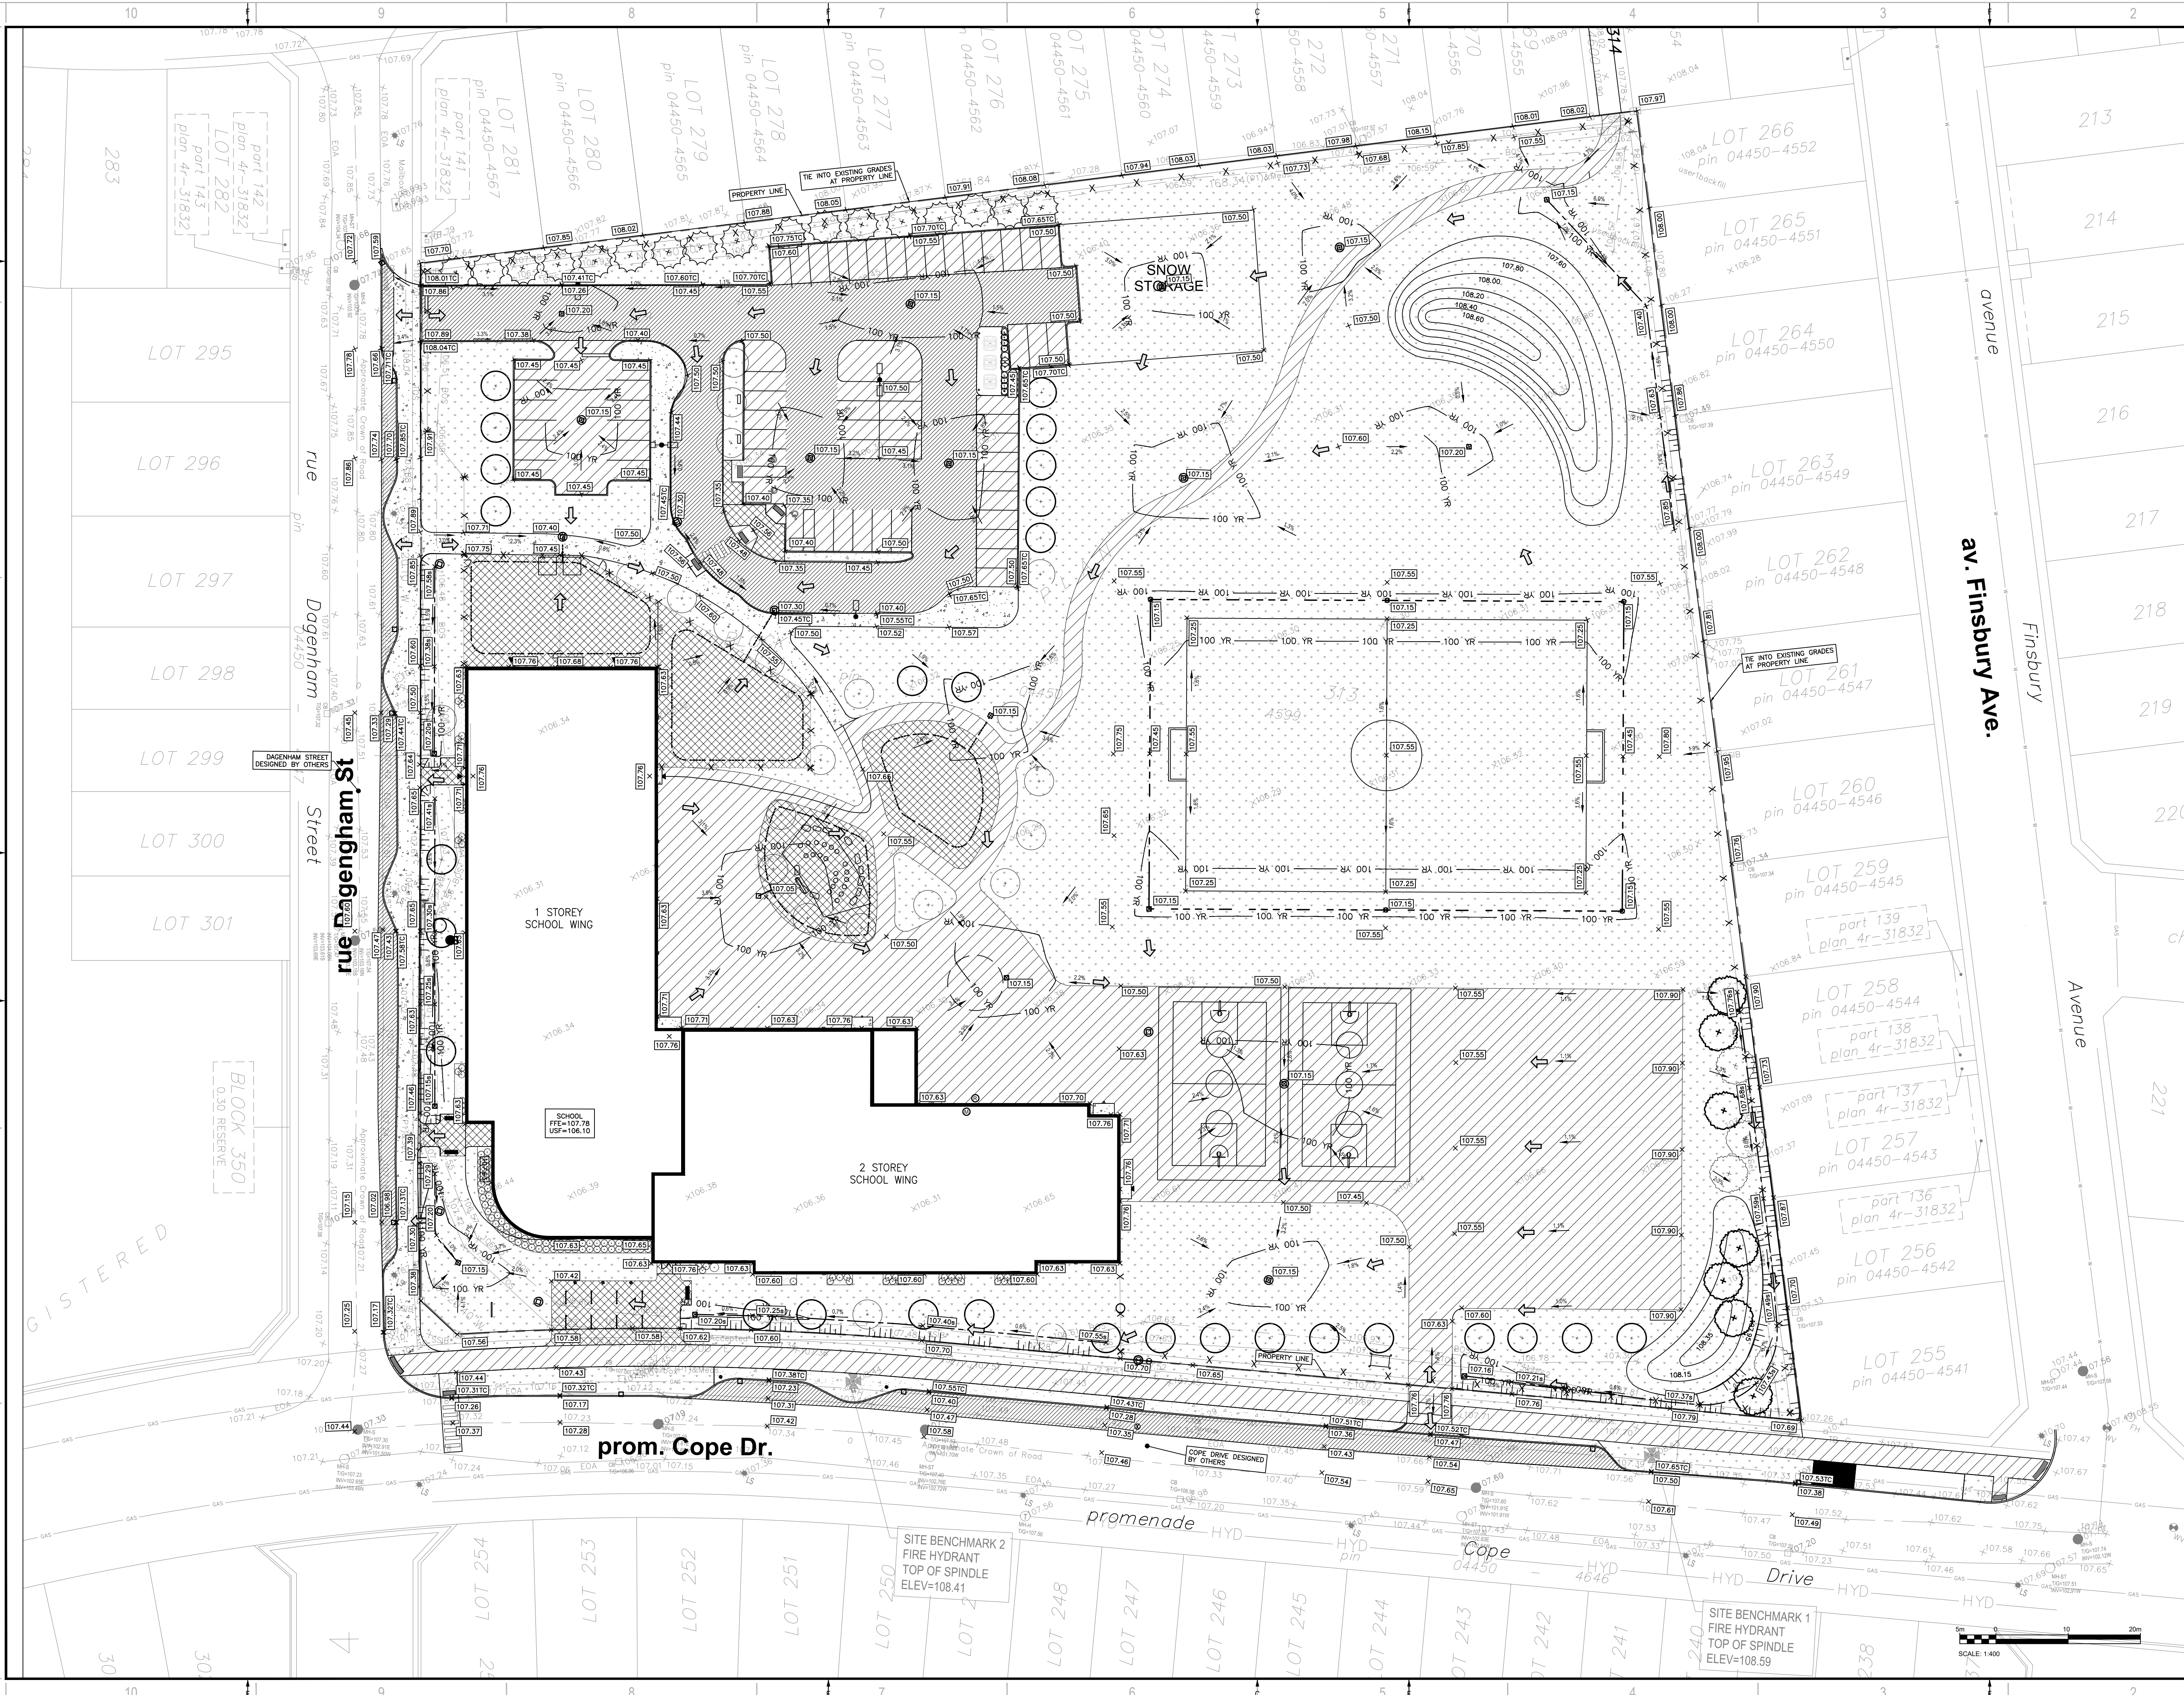

2011 QUEENSWAY DR.  
OTTAWA, ONTARIO  
CANADA K2B 9K2  
T: 613-829-2800  
F: 613-829-8299  
WWW.WSP.COM

**ARCHITECTURE 49**

1345 ROSEMOUNT AVENUE  
CORNWALL, ONTARIO, CANADA K6J 5E5  
TEL: 613-833-5602 | FAX: 613-836-0333 | ARCHITECTURE49.COM

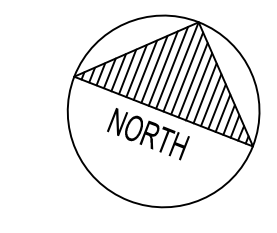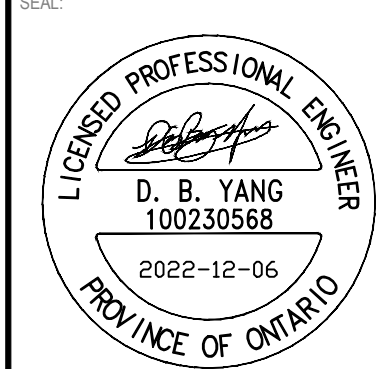

**ÉCOLE ÉLÉMENTAIRE  
KANATA-STITTSVILLE**



DISCLAIMER: THIS DRAWING AND DESIGN IS COPYRIGHT PROTECTED WHICH SHALL NOT BE USED, REPRODUCED OR ADAPTED WITHOUT WRITTEN PERMISSION BY WSP. THE CONTRACTOR SHALL CHECK AND VERIFY ALL DIMENSIONS AND UTILITY LOCATIONS AND REPORT ALL ERRORS AND OMISSIONS PRIOR TO COMMENCING WORK. THIS DRAWING IS NOT TO BE SCALED.

ISSUED FOR -	REVISION
11	06 DEC 2022 REVISED AS PER UPDATED SITE PLAN
10	26 SEP 2022 ISSUED FOR CONSTRUCTION
9	14 SEP 2022 REVISED AS PER REVISED SITE PLAN
8	15 JUL 2022 REVISED AS PER CITY COMMENTS
7	06 APR 2022 ISSUED FOR SPA
6	21 MAR 2022 ISSUED FOR BID AND PERMIT
5	14 JAN 2022 ISSUED FOR 90% CD REVIEW
4	19 NOV 2021 ISSUED FOR 85% CD REVIEW
3	24 SEP 2021 ISSUED FOR 80% CD REVIEW
2	27 AUG 2021 RE-ISSUE FOR 30% CD REVIEW
1	04 AUG 2021 30% CD REVIEW

PROJECT NO.	DATE
219-00014-00	DECEMBER 2022

DESIGNED BY	DATE
D.Y.	IF THIS BAR IS NOT 25mm LONG, ADJUST YOUR PLOTTING SCALE.



DESIGNED BY	CHECKED BY	DISCIPLINE
D.Y.	D.Y.	CIVIL

TITLE	SHEET NUMBER	ISSUE	REV #
GRADING PLAN	C03	REVISED AS PER UPDATED SITE PLAN	0

DATE OF: 2022-12-06

V10-13.ME 2021 Projcad219-00014-00 Kanata3\_DrawingPlanGrading.dwg 2022-12-06 10:40:00 C:\paw Dec 06 2022 2:22pm P:\dany\98741





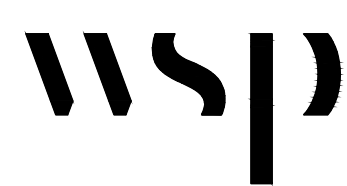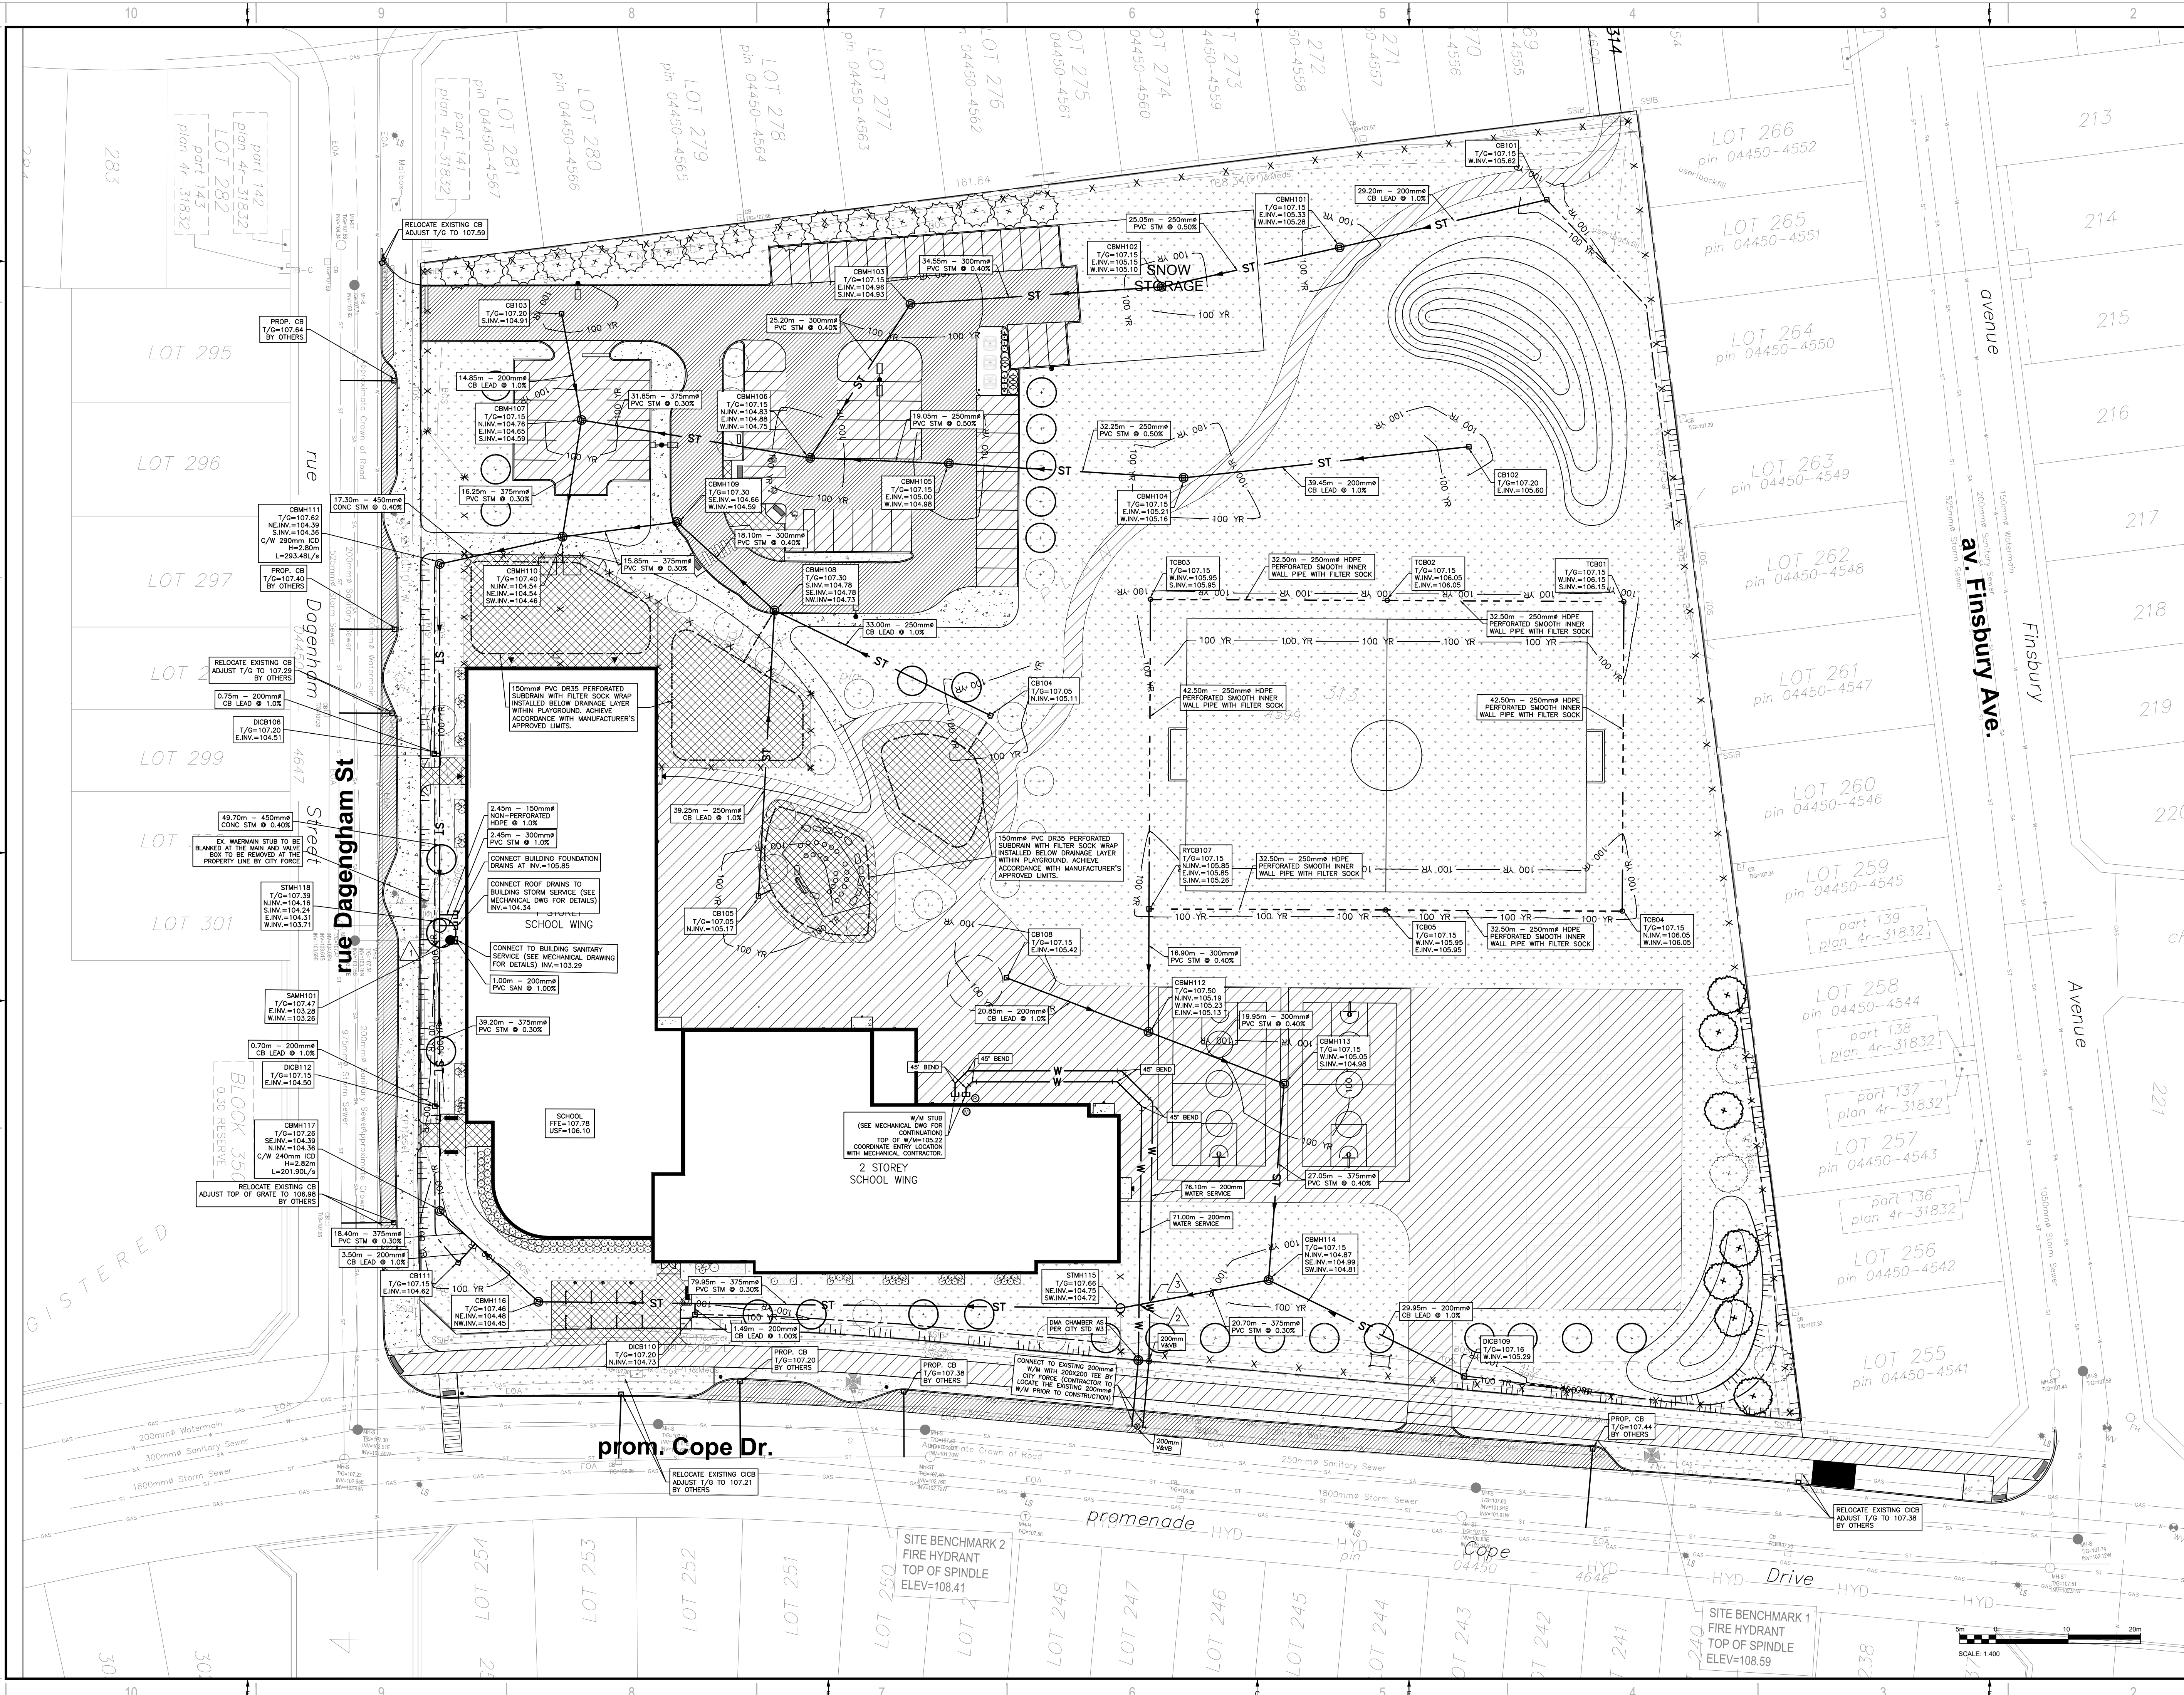


2011 QUEENSWAY DR.  
OTTAWA, ONTARIO  
CANADA K2B 9K2  
T: 613-829-2800  
F: 613-829-2899  
WWW.WSP.COM

**ARCHITECTURE 49**

1345 ROSEMOUNT AVENUE  
CORNWALL, ONTARIO, CANADA K6S 3E5  
TEL: 613-833-5622 | FAX: 613-838-0333 | ARCHITECTURE49.COM

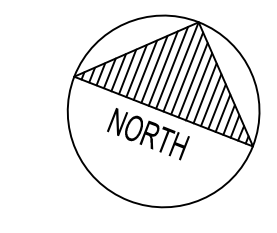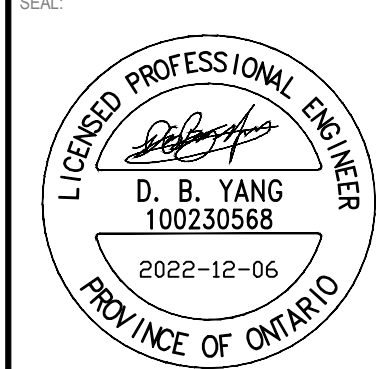

**ÉCOLE ÉLÉMENTAIRE  
KANATA-STITTSVILLE**

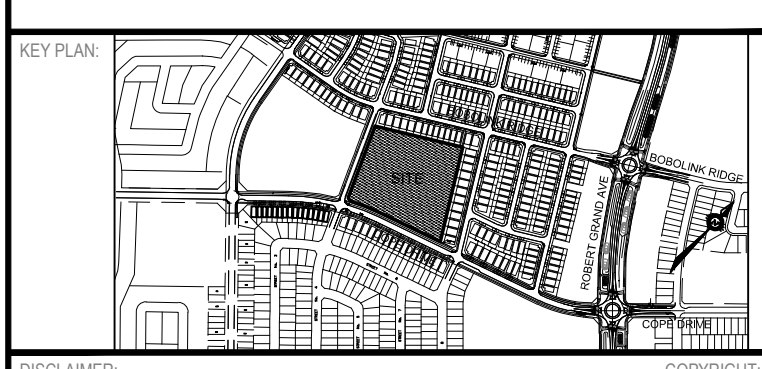

DISCLAIMER: THIS DRAWING AND DESIGN IS COPYRIGHT PROTECTED WHICH SHALL NOT BE USED, REPRODUCED OR COPIED WITHOUT WRITTEN PERMISSION BY WSP. THE CONTRACTOR SHALL CHECK AND VERIFY ALL DIMENSIONS AND UTILITY LOCATIONS AND REPORT ALL ERRORS AND OMISSIONS PRIOR TO COMMENCING WORK. THIS DRAWING IS NOT TO BE SCALED.

ISSUED FOR -	REVISION	DATE	DESCRIPTION
11	06 DEC 2022	REVISED AS PER UPDATED SITE PLAN	
10	26 SEP 2022	ISSUED FOR CONSTRUCTION	
9	14 SEP 2022	REVISED AS PER REVISED SITE PLAN	
8	15 JUL 2022	REVISED AS PER CITY COMMENTS	
7	06 APR 2022	ISSUED FOR SPA	
6	21 MAR 2022	ISSUED FOR BID AND PERMIT	
5	14 JAN 2022	ISSUED FOR 90% CD REVIEW	
4	19 NOV 2021	ISSUED FOR 85% CD REVIEW	
3	24 SEP 2021	ISSUED FOR 80% CD REVIEW	
2	27 AUG 2021	RE-ISSUE FOR 30% CD REVIEW	
1	04 AUG 2021	30% CD REVIEW	

PROJECT NO.	DATE
219-00014-00	DECEMBER 2022

ORIGINAL SCALE: 1:400  
 IF THIS BAR IS NOT 25mm LONG, ADJUST YOUR PLOTTING SCALE.


DESIGNED BY: D.Y.  
 DRAWN BY: J.T.  
 CHECKED BY: D.Y.  
 DISCIPLINE: CIVIL

TITLE
SERVICING PLAN

SHEET NUMBER: C04  
 SHEET # 4 OF 7  
 ISSUE: REVISED AS PER UPDATED SITE PLAN  
 DATE OF: 2022-12-06  
 REV # 0








2011 QUEENSWAY DR.  
OTTAWA, ONTARIO  
CANADA K2B 9K2  
T: 613-829-2800  
F: 613-829-8299  
WWW.WSP.COM

---


**ARCHITECTURE 49**

1345 ROSEMOUNT AVENUE  
CORNWALL, ONTARIO, CANADA K6G 3E5  
TEL: 613-833-5622 | FAX: 613-836-0333 | ARCHITECTURE49.COM

---

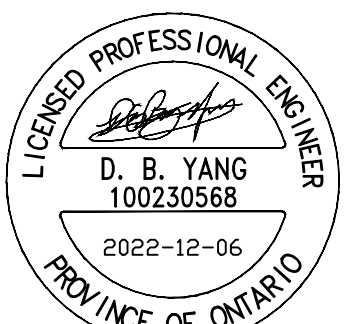


LICENSED PROFESSIONAL ENGINEER  
**D. B. YANG**  
100230568  
2022-12-06  
PROVINCE OF ONTARIO

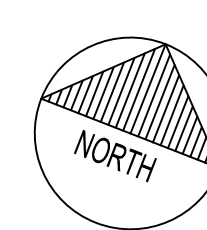

NORTH


---

CLIENT:  **Conseil des écoles publiques de l'Est de l'Ontario**

---

CLIENT REF # -  
PROJECT: **ÉCOLE ÉLÉMENTAIRE KANATA-STITTSVILLE**

---

KEY PLAN: 

---

DISCLAIMER: THIS DRAWING AND DESIGN IS COPYRIGHT PROTECTED WHICH SHALL NOT BE USED, REPRODUCED OR COPIED WITHOUT WRITTEN PERMISSION BY WSP. THE CONTRACTOR SHALL CHECK AND VERIFY ALL DIMENSIONS AND UTILITY LOCATIONS AND REPORT ALL ERRORS AND OMISSIONS PRIOR TO COMMENCING WORK. THIS DRAWING IS NOT TO BE SCALED.

---

ISSUED FOR - REVISION	NO.	DATE	DESCRIPTION
REVISED AS PER UPDATED SITE PLAN	11	06 DEC 2022	
ISSUED FOR CONSTRUCTION	10	26 SEP 2022	
REVISED AS PER REVISED SITE PLAN	9	14 SEP 2022	
REVISED AS PER CITY COMMENTS	8	15 JUL 2022	
ISSUED FOR SPA	7	06 APR 2022	
ISSUED FOR BID AND PERMIT	6	21 MAR 2022	
ISSUED FOR 90% CD REVIEW	5	14 JAN 2022	
ISSUED FOR 85% CD REVIEW	4	19 NOV 2021	
ISSUED FOR 80% CD REVIEW	3	24 SEP 2021	
RE-ISSUE FOR 30% CD REVIEW	2	27 AUG 2021	
30% CD REVIEW	1	04 AUG 2021	


---

IS	RE	DATE	DESCRIPTION
PROJECT NO:	219-00014-00	DATE:	DECEMBER 2022
ORIGINAL SCALE:	1:400	IF THIS BAR IS NOT 25mm LONG, ADJUST YOUR PLOTTING SCALE.	
DESIGNED BY:	D.Y.	CHECKED BY:	D.Y.
DRAWN BY:	J.T.	DISCIPLINE:	CIVIL
TITLE:	DRAINAGE AREA PLAN		
SHEET NUMBER:	C05	ISSUE:	REVISED AS PER UPDATED SITE PLAN
SHEET #:	5 OF 7	DATE OF:	2022-12-06

V10-13.ME 2021 Projcad219-00014-00 Kanata3\_DrainagePlan.dwg 19:00:14.00, C.dwg, Dec 06, 2022 2:25pm BY: danyib@wsp.com

D07-12-22-0058



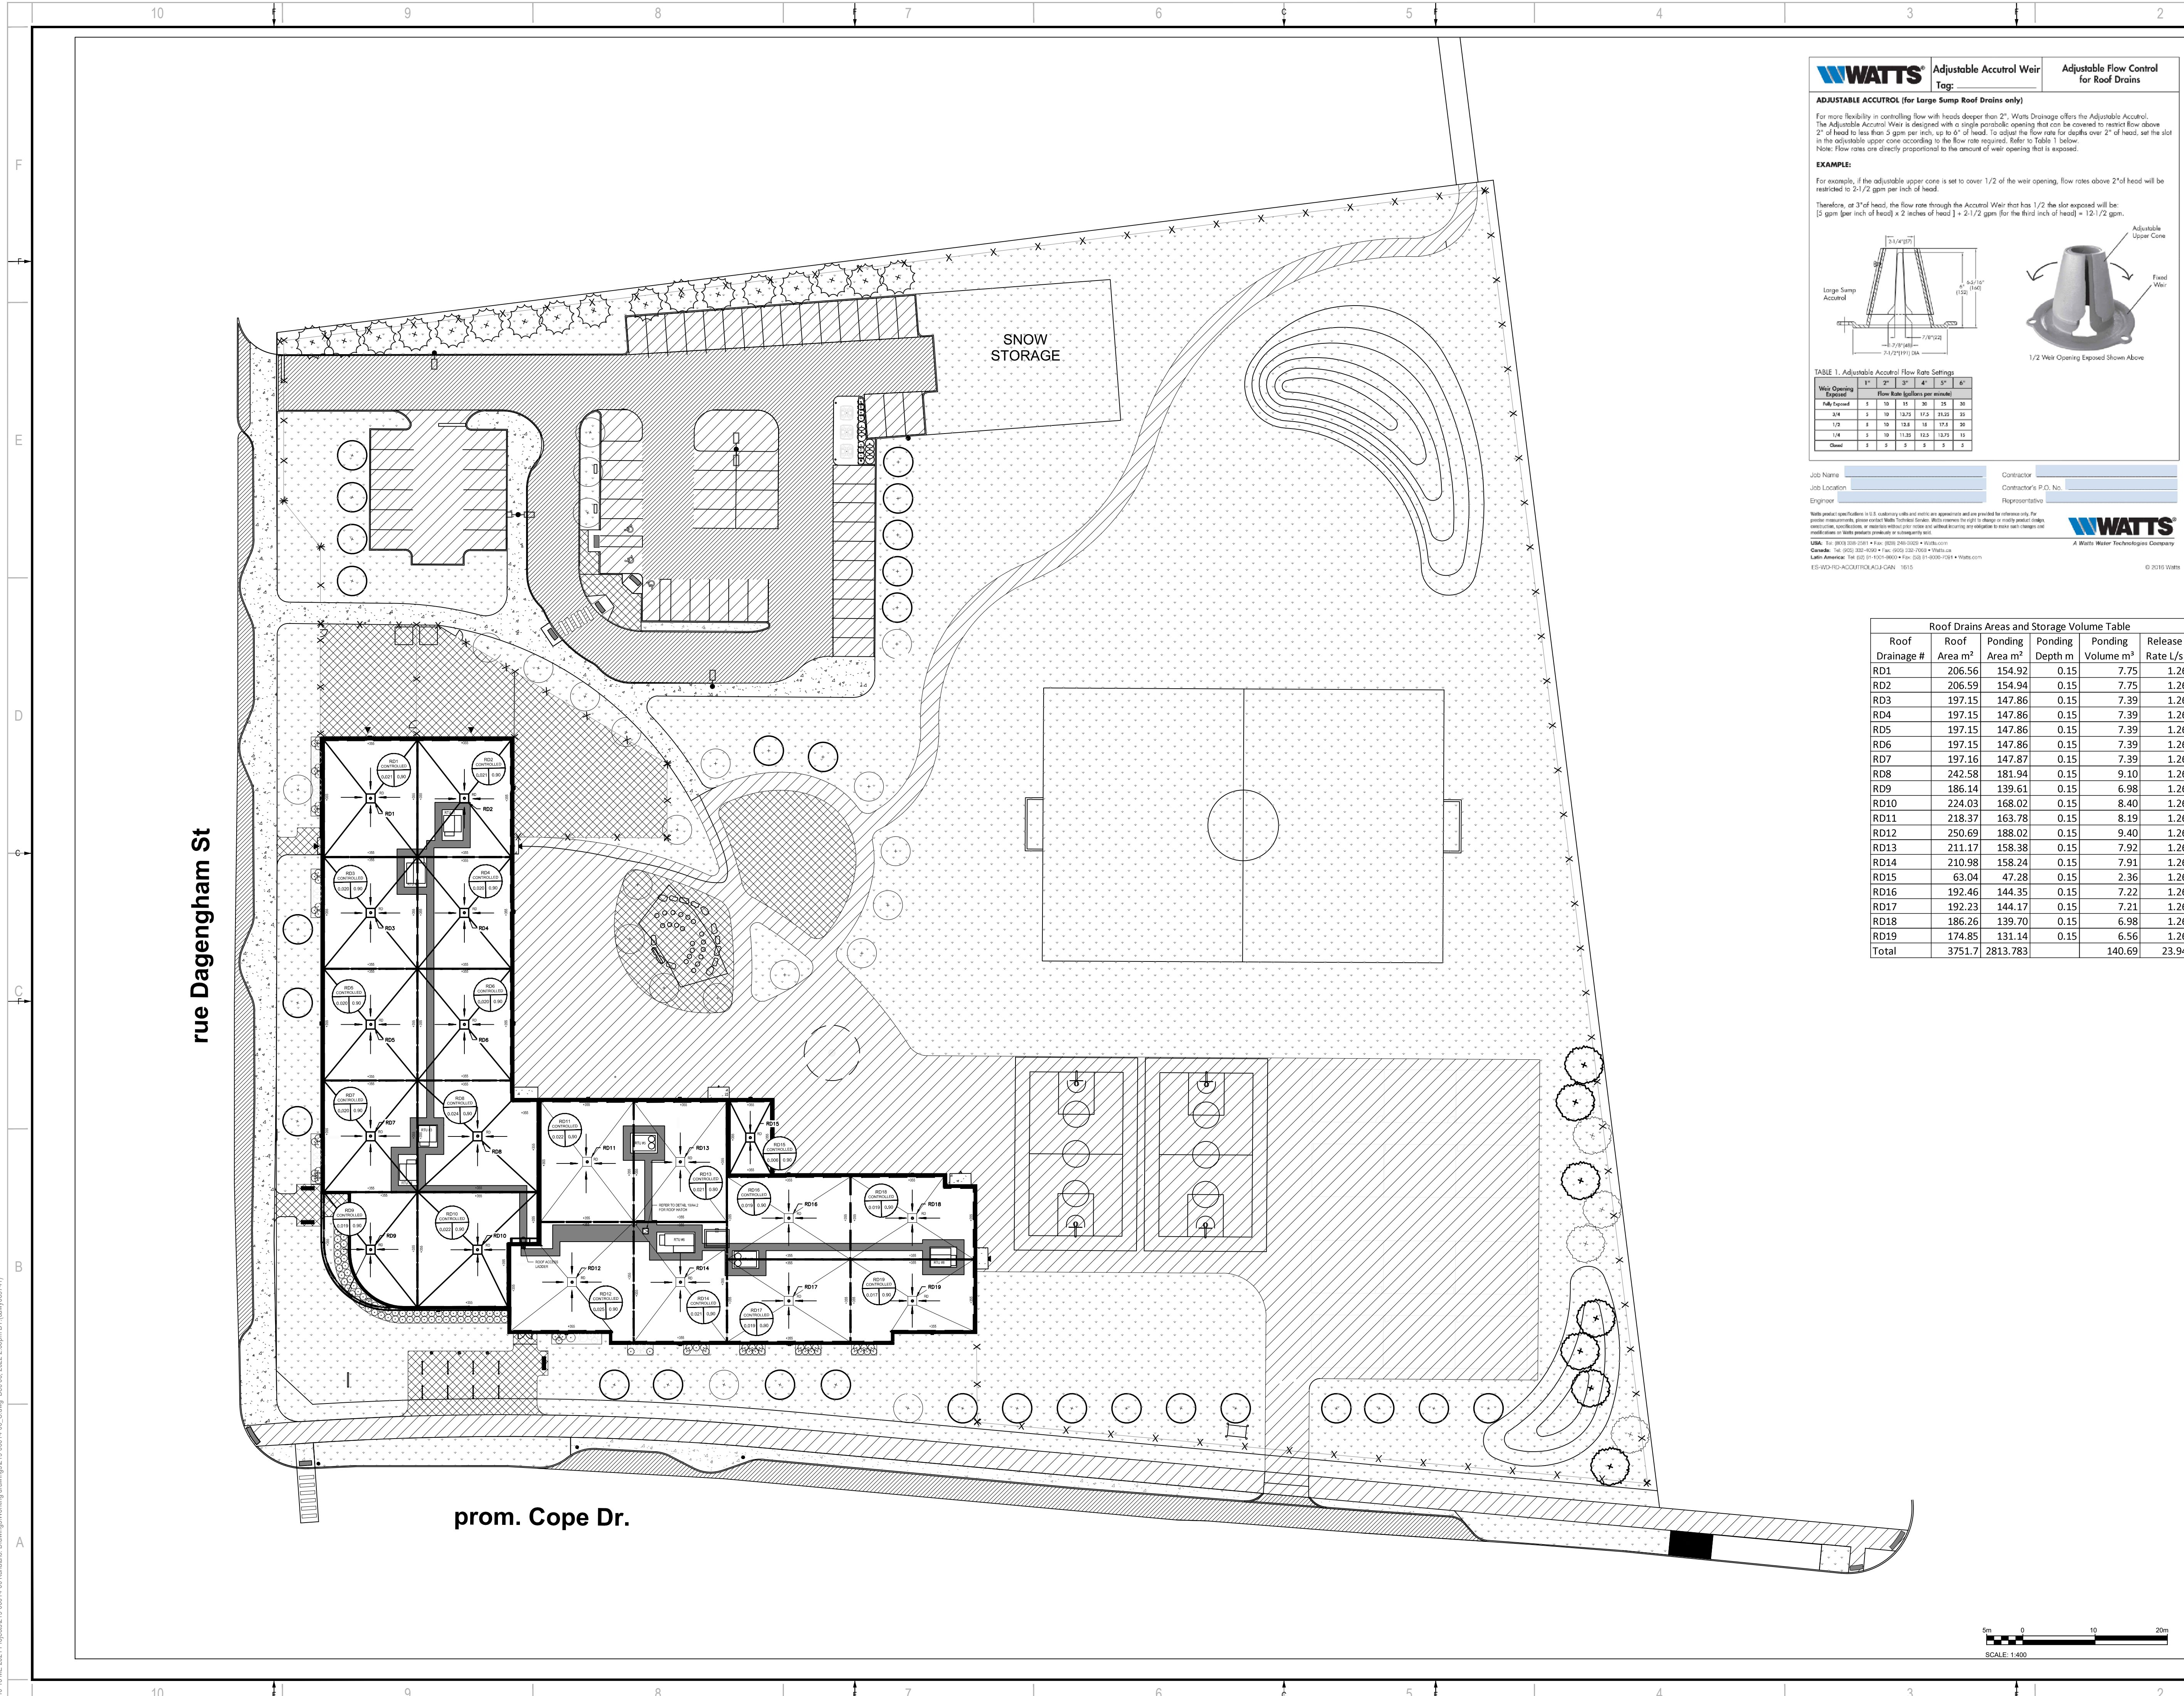

**WATTS** Adjustable Accutrol Weir Tag: Adjustable Flow Control for Roof Drains

**ADJUSTABLE ACCUTROL (for Large Sump Roof Drains only)**

For more flexibility in controlling flow with heads deeper than 2". Watts Drainage offers the Adjustable Accutrol. The Adjustable Accutrol Weir is designed with a single parabolic opening that can be covered to restrict flow above 2" of head to less than 3 gpm per inch, up to 6" of head. To adjust the flow rate for depths over 2" of head, set the slot in the adjustable upper cone according to the flow rate required. Refer to Table 1 below.

Note: Flow rates are directly proportional to the amount of weir opening that is exposed.

**EXAMPLE:**

For example, if the adjustable upper cone is set to cover 1/2 of the weir opening, flow rates above 2" of head will be restricted to 2-1/2 gpm per inch of head.

Therefore, at 3" of head, the flow rate through the Accutrol Weir that has 1/2 the slot exposed will be: [3 gpm (per inch of head) x 2 inches of head] = 2-1/2 gpm (per inch of head) = 12-1/2 gpm.

TABLE 1. Adjustable Accutrol Flow Rate Settings

Weir Opening Exposed	1"	2"	3"	4"	5"	6"
Flow Rate (gpm per inch)	3	3	3	3	3	3
Flow Rate (gpm)	3	6	9	12	15	18

Job Name: \_\_\_\_\_ Contractor: \_\_\_\_\_  
 Job Location: \_\_\_\_\_ Contractor's P.O. No.: \_\_\_\_\_  
 Engineer: \_\_\_\_\_ Representative: \_\_\_\_\_

WATTS Water Technologies Company  
 USA: 303.535.0581 • Fax: 303.240.3034 • www.watts.com  
 Canada: 1.800.333.4029 • Fax: 905.252.7000 • www.watts.ca  
 Latin America: 166.522.5105.8000 • Fax: 508.570.9900 • www.watts.com  
 ES-102-102 ACCUTROL AS CAN 1015 © 2016 WATTS

**Roof Drains Areas and Storage Volume Table**

Roof Drainage #	Roof Area m <sup>2</sup>	Ponding Area m <sup>2</sup>	Ponding Depth m	Ponding Volume m <sup>3</sup>	Release Rate L/s
RD1	206.56	154.92	0.15	7.75	1.26
RD2	206.59	154.94	0.15	7.75	1.26
RD3	197.15	147.86	0.15	7.39	1.26
RD4	197.15	147.86	0.15	7.39	1.26
RD5	197.15	147.86	0.15	7.39	1.26
RD6	197.15	147.86	0.15	7.39	1.26
RD7	197.16	147.87	0.15	7.39	1.26
RD8	242.58	181.94	0.15	9.10	1.26
RD9	186.14	139.61	0.15	6.98	1.26
RD10	224.03	168.02	0.15	8.40	1.26
RD11	218.37	163.78	0.15	8.19	1.26
RD12	250.69	188.02	0.15	9.40	1.26
RD13	211.17	158.38	0.15	7.92	1.26
RD14	210.98	158.24	0.15	7.91	1.26
RD15	63.04	47.28	0.15	2.36	1.26
RD16	192.46	144.35	0.15	7.22	1.26
RD17	192.23	144.17	0.15	7.21	1.26
RD18	186.26	139.70	0.15	6.98	1.26
RD19	174.85	131.14	0.15	6.56	1.26
<b>Total</b>	<b>3751.71</b>	<b>2813.783</b>		<b>140.69</b>	<b>23.94</b>

**wsp**  
 2011 QUEENSWAY DR.  
 OTTAWA, ONTARIO  
 CANADA K2B 9K2  
 T: 613-829-8200  
 F: 613-829-8299  
 WWW.WSP.COM

ARCHITECT: **ARCHITECTURE 49**  
 1345 ROSEMOUNT AVENUE  
 CORNWALL, ONTARIO, CANADA K6J 5E5  
 TEL: 613-833-5602 | FAX: 613-836-0333 | ARCHITECTURE49.COM

SEAL: **LICENCED PROFESSIONAL ENGINEER**  
**D. B. YANG**  
 100230568  
 2022-12-06  
 PROVINCE OF ONTARIO

CLIENT: **Conseil des écoles publiques de l'Est de l'Ontario**

CLIENT REF # : --  
 PROJECT: **ÉCOLE ÉLÉMENTAIRE KANATA-STITTSVILLE**

KEY PLAN:

DISCLAIMER: THIS DRAWING AND DESIGN IS COPYRIGHT PROTECTED WHICH SHALL NOT BE USED, REPRODUCED OR REISSUED WITHOUT WRITTEN PERMISSION BY WSP. THE CONTRACTOR SHALL CHECK AND VERIFY ALL DIMENSIONS AND UTILITY LOCATIONS AND REPORT ALL ERRORS AND OMISSIONS PRIOR TO COMMENCING WORK. THIS DRAWING IS NOT TO BE SCALED.

ISSUED FOR - REVISION	NO.	DATE	DESCRIPTION
11	06 DEC 2022	REVISED AS PER UPDATED SITE PLAN	
10	26 SEP 2022	ISSUED FOR CONSTRUCTION	
9	14 SEP 2022	REVISED AS PER REVISED SITE PLAN	
8	15 JUL 2022	REVISED AS PER CITY COMMENTS	
7	06 APR 2022	ISSUED FOR SPA	
6	21 MAR 2022	ISSUED FOR BID AND PERMIT	
5	14 JAN 2022	ISSUED FOR 90% CD REVIEW	
4	19 NOV 2021	ISSUED FOR 85% CD REVIEW	
3	24 SEP 2021	ISSUED FOR 80% CD REVIEW	
2	27 AUG 2021	RE-ISSUE FOR 30% CD REVIEW	
1	04 AUG 2021	30% CD REVIEW	

PROJECT NO: 219-00014-00 DATE: DECEMBER 2022  
 ORIGINAL SCALE: 1:400 IF THIS BAR IS NOT 25mm LONG, ADJUST YOUR PLOTTING SCALE.  
 DESIGNED BY: D.Y.  
 DRAWN BY: J.T.  
 CHECKED BY: D.Y.  
 DISCIPLINE: CIVIL  
 TITLE: ROOF DRAINAGE AREA PLAN  
 SHEET NUMBER: C06  
 SHEET # 6 OF 7  
 ISSUE: REVISED AS PER UPDATED SITE PLAN  
 DATE OF: 2022-12-06

V:\10-13-NE 2021\Proj\219-00014-00\Kanata3\_Drainage\dwg\dwg219-00014-00\_C.dwg Dec 06, 2022 2:30pm EY (cmw/89741)

D07-12-22-0058








2011 QUEENSWAY DR.  
OTTAWA, ONTARIO  
CANADA K2B 9K2  
T: 613-829-2800  
F: 613-829-8299  
WWW.WSP.COM

**ARCHITECTURE 49**

1345 ROSEMOUNT AVENUE  
CORNWALL, ONTARIO, CANADA K6S 3E5  
TEL: 613-833-5622 | FAX: 613-836-0333 | ARCHITECTURE49.COM

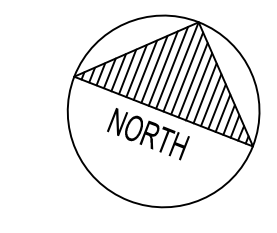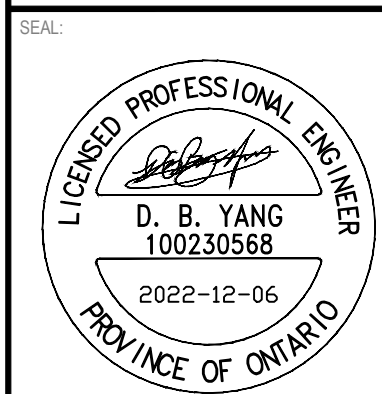

**ÉCOLE ÉLÉMENTAIRE  
KANATA-STITTSVILLE**

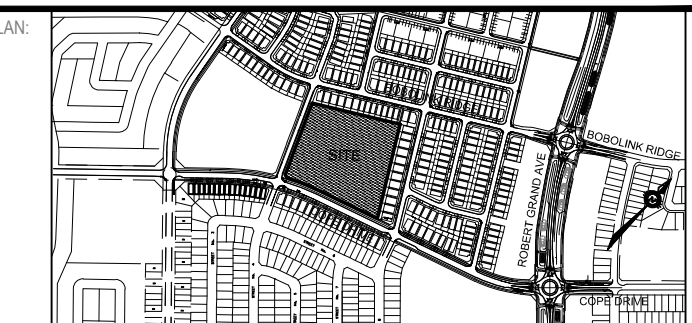

DISCLAIMER: THIS DRAWING AND DESIGN IS COPYRIGHT PROTECTED WHICH SHALL NOT BE USED, REPRODUCED OR RESEMBLED WITHOUT WRITTEN PERMISSION BY WSP. THE CONTRACTOR SHALL CHECK AND VERIFY ALL DIMENSIONS AND UTILITY LOCATIONS AND REPORT ALL ERRORS AND OMISSIONS PRIOR TO COMMENCING WORK. THIS DRAWING IS NOT TO BE SCALED.

ISSUED FOR	REVISION	DATE	DESCRIPTION
11	06 DEC 2022	REVISED AS PER UPDATED SITE PLAN	
10	26 SEP 2022	ISSUED FOR CONSTRUCTION	
9	14 SEP 2022	REVISED AS PER REVISED SITE PLAN	
8	15 JUL 2022	REVISED AS PER CITY COMMENTS	
7	06 APR 2022	ISSUED FOR SPA	
6	21 MAR 2022	ISSUED FOR BID AND PERMIT	
5	14 JAN 2022	ISSUED FOR 90% CD REVIEW	
4	19 NOV 2021	ISSUED FOR 85% CD REVIEW	
3	24 SEP 2021	ISSUED FOR 60% CD REVIEW	
2	27 AUG 2021	RE-ISSUE FOR 30% CD REVIEW	
1	04 AUG 2021	30% CD REVIEW	

PROJECT NO.	DATE
219-00014-00	DECEMBER 2022

DESIGNED BY	DESIGNED BY
D.Y.	D.Y.

CHECKED BY	CHECKED BY
J.T.	D.Y.

TITLE
EROSION AND SEDIMENTATION CONTROL PLAN

SHEET NUMBER	ISSUE	REV #
C07	REVISED AS PER UPDATED SITE PLAN	0

DATE OF: 2022-12-06