


CONSULTANT: SUB CONSULTANT
 CONSULTANT: SUB CONSULTANT

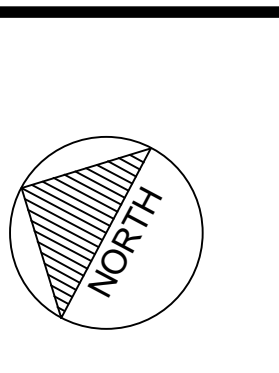

**ACCESS
STORAGE**


CLIENT REF. #
PROJECT

Access Storage 60 Denzil Doyle Ct

FLOOR PLAN

THIS DRAWING AND DESIGN IS COPYRIGHT PROTECTED MATERIAL AND NOT BE LOANED, REPRODUCED OR COPIED WITHOUT THE WRITTEN PERMISSION OF ARCHITECTURE 49. ANY REPRODUCTION OF THIS DRAWING WITHOUT THE WRITTEN PERMISSION OF ARCHITECTURE 49 IS PROHIBITED. ALL RIGHTS ARE RESERVED. THE USER SHALL BE RESPONSIBLE FOR VERIFYING ALL DIMENSIONS AND UTILITY LOCATIONS AND REPORT ALL ERRORS AND OMISSIONS TO ARCHITECTURE 49 IMMEDIATELY. THE USER SHALL BE RESPONSIBLE FOR OBTAINING ALL NECESSARY PERMITS AND APPROVALS FROM THE APPROPRIATE AGENCIES. 

DESIGNED FOR: NETWORK

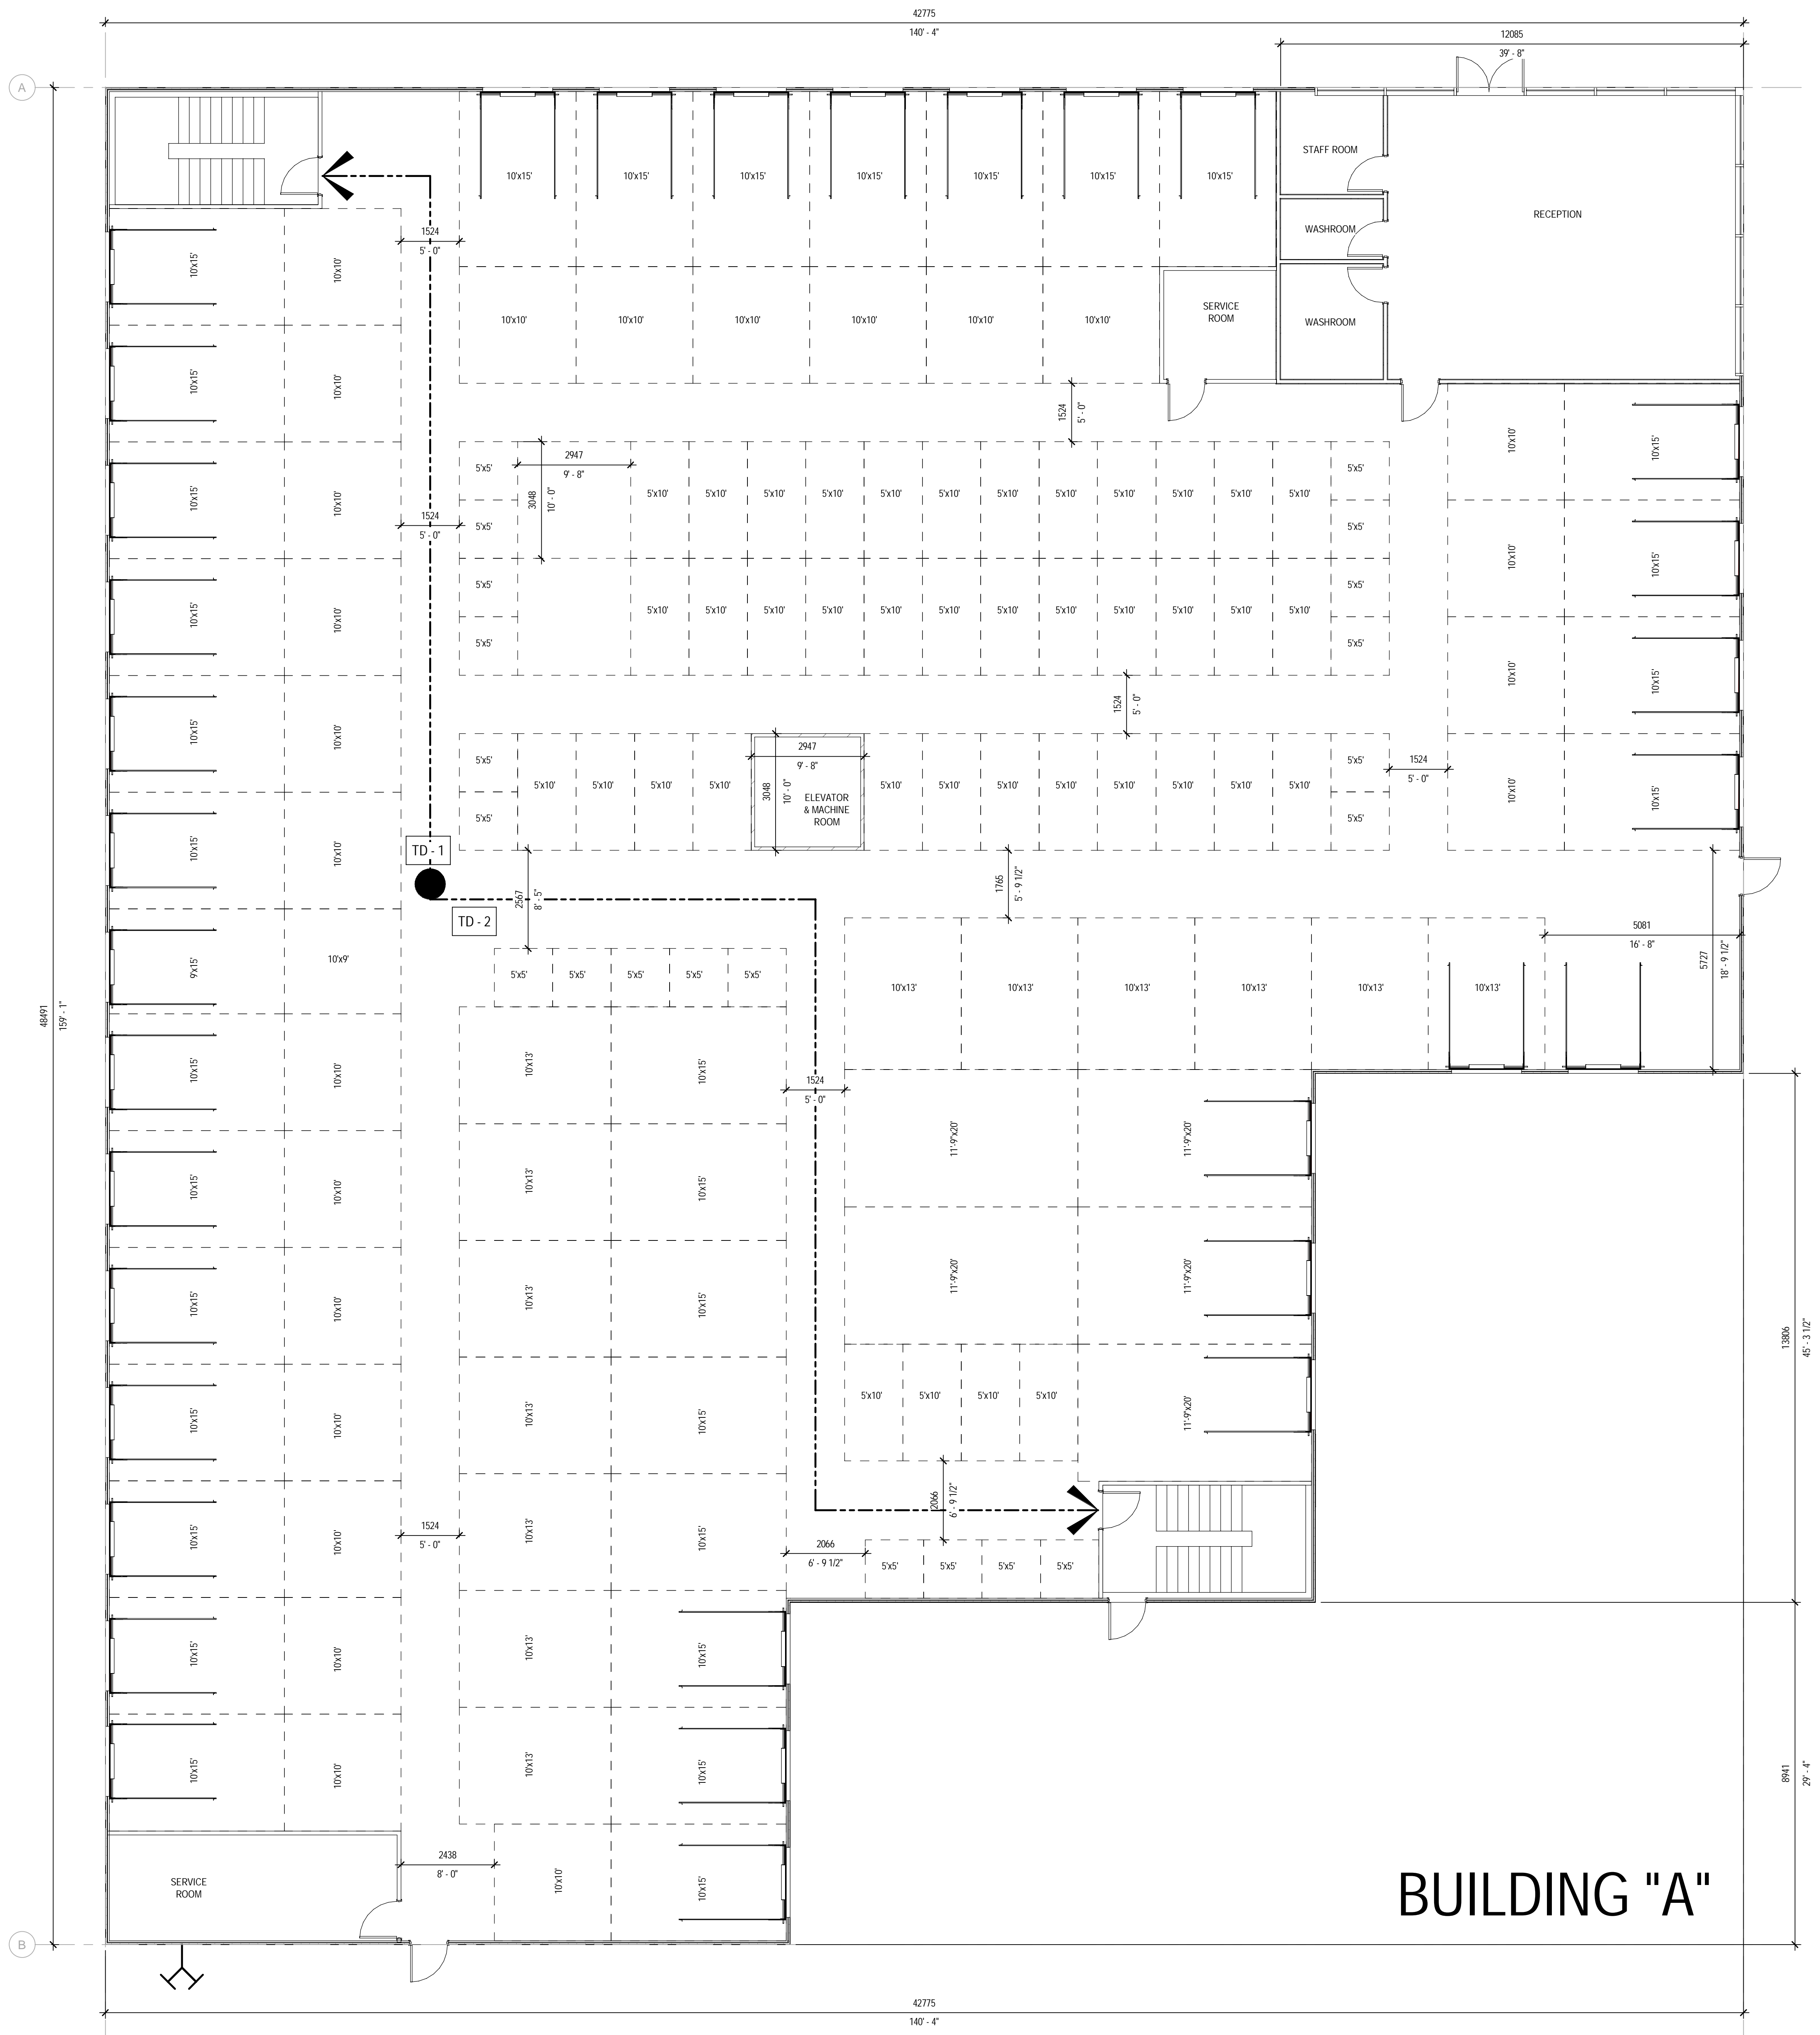

BUILDING "A"

BUILDING A OVERALL GROUND FLOOR PLAN
 SCALE: 1:75

- 5x5' = 21
 - 5x10' = 40
 - 9-8"x10' = 2
 - 9x10' = 1
 - 9x15' = 1
 - 10x10' = 24
 - 10x13' = 13
 - 10x15' = 32
 - 11-9"x20' = 5
- TD-1 = 21.7 m
 TD-2 = 33.4 m

NO.	REV.	DATE	DESCRIPTION

PROJECT NO. 224-0005-11	DATE: DECEMBER 2022
ORIGINAL SCALE: 1:75	IF THIS DRAWING IS NOT TO BE USED, PLEASE YOUR PLOTTING SCALE.
DESIGNED BY: ICMB	DRAWN BY: NMM/AS
CHECKED BY: ICMB	DATE:
DISCIPLINE: ARCHITECTURAL	
TITLE: BUILDING A - OVERALL PLANS - GROUND FLOOR	
SHEET NUMBER: A-A2.1	OF
DATE OF:	BY:

CONSULTANT - SUB CONSULTANT

CONSULTANT - SUB CONSULTANT

SUB

CONSULTANT - SUB CONSULTANT

CONSULTANT - SUB CONSULTANT

SUB

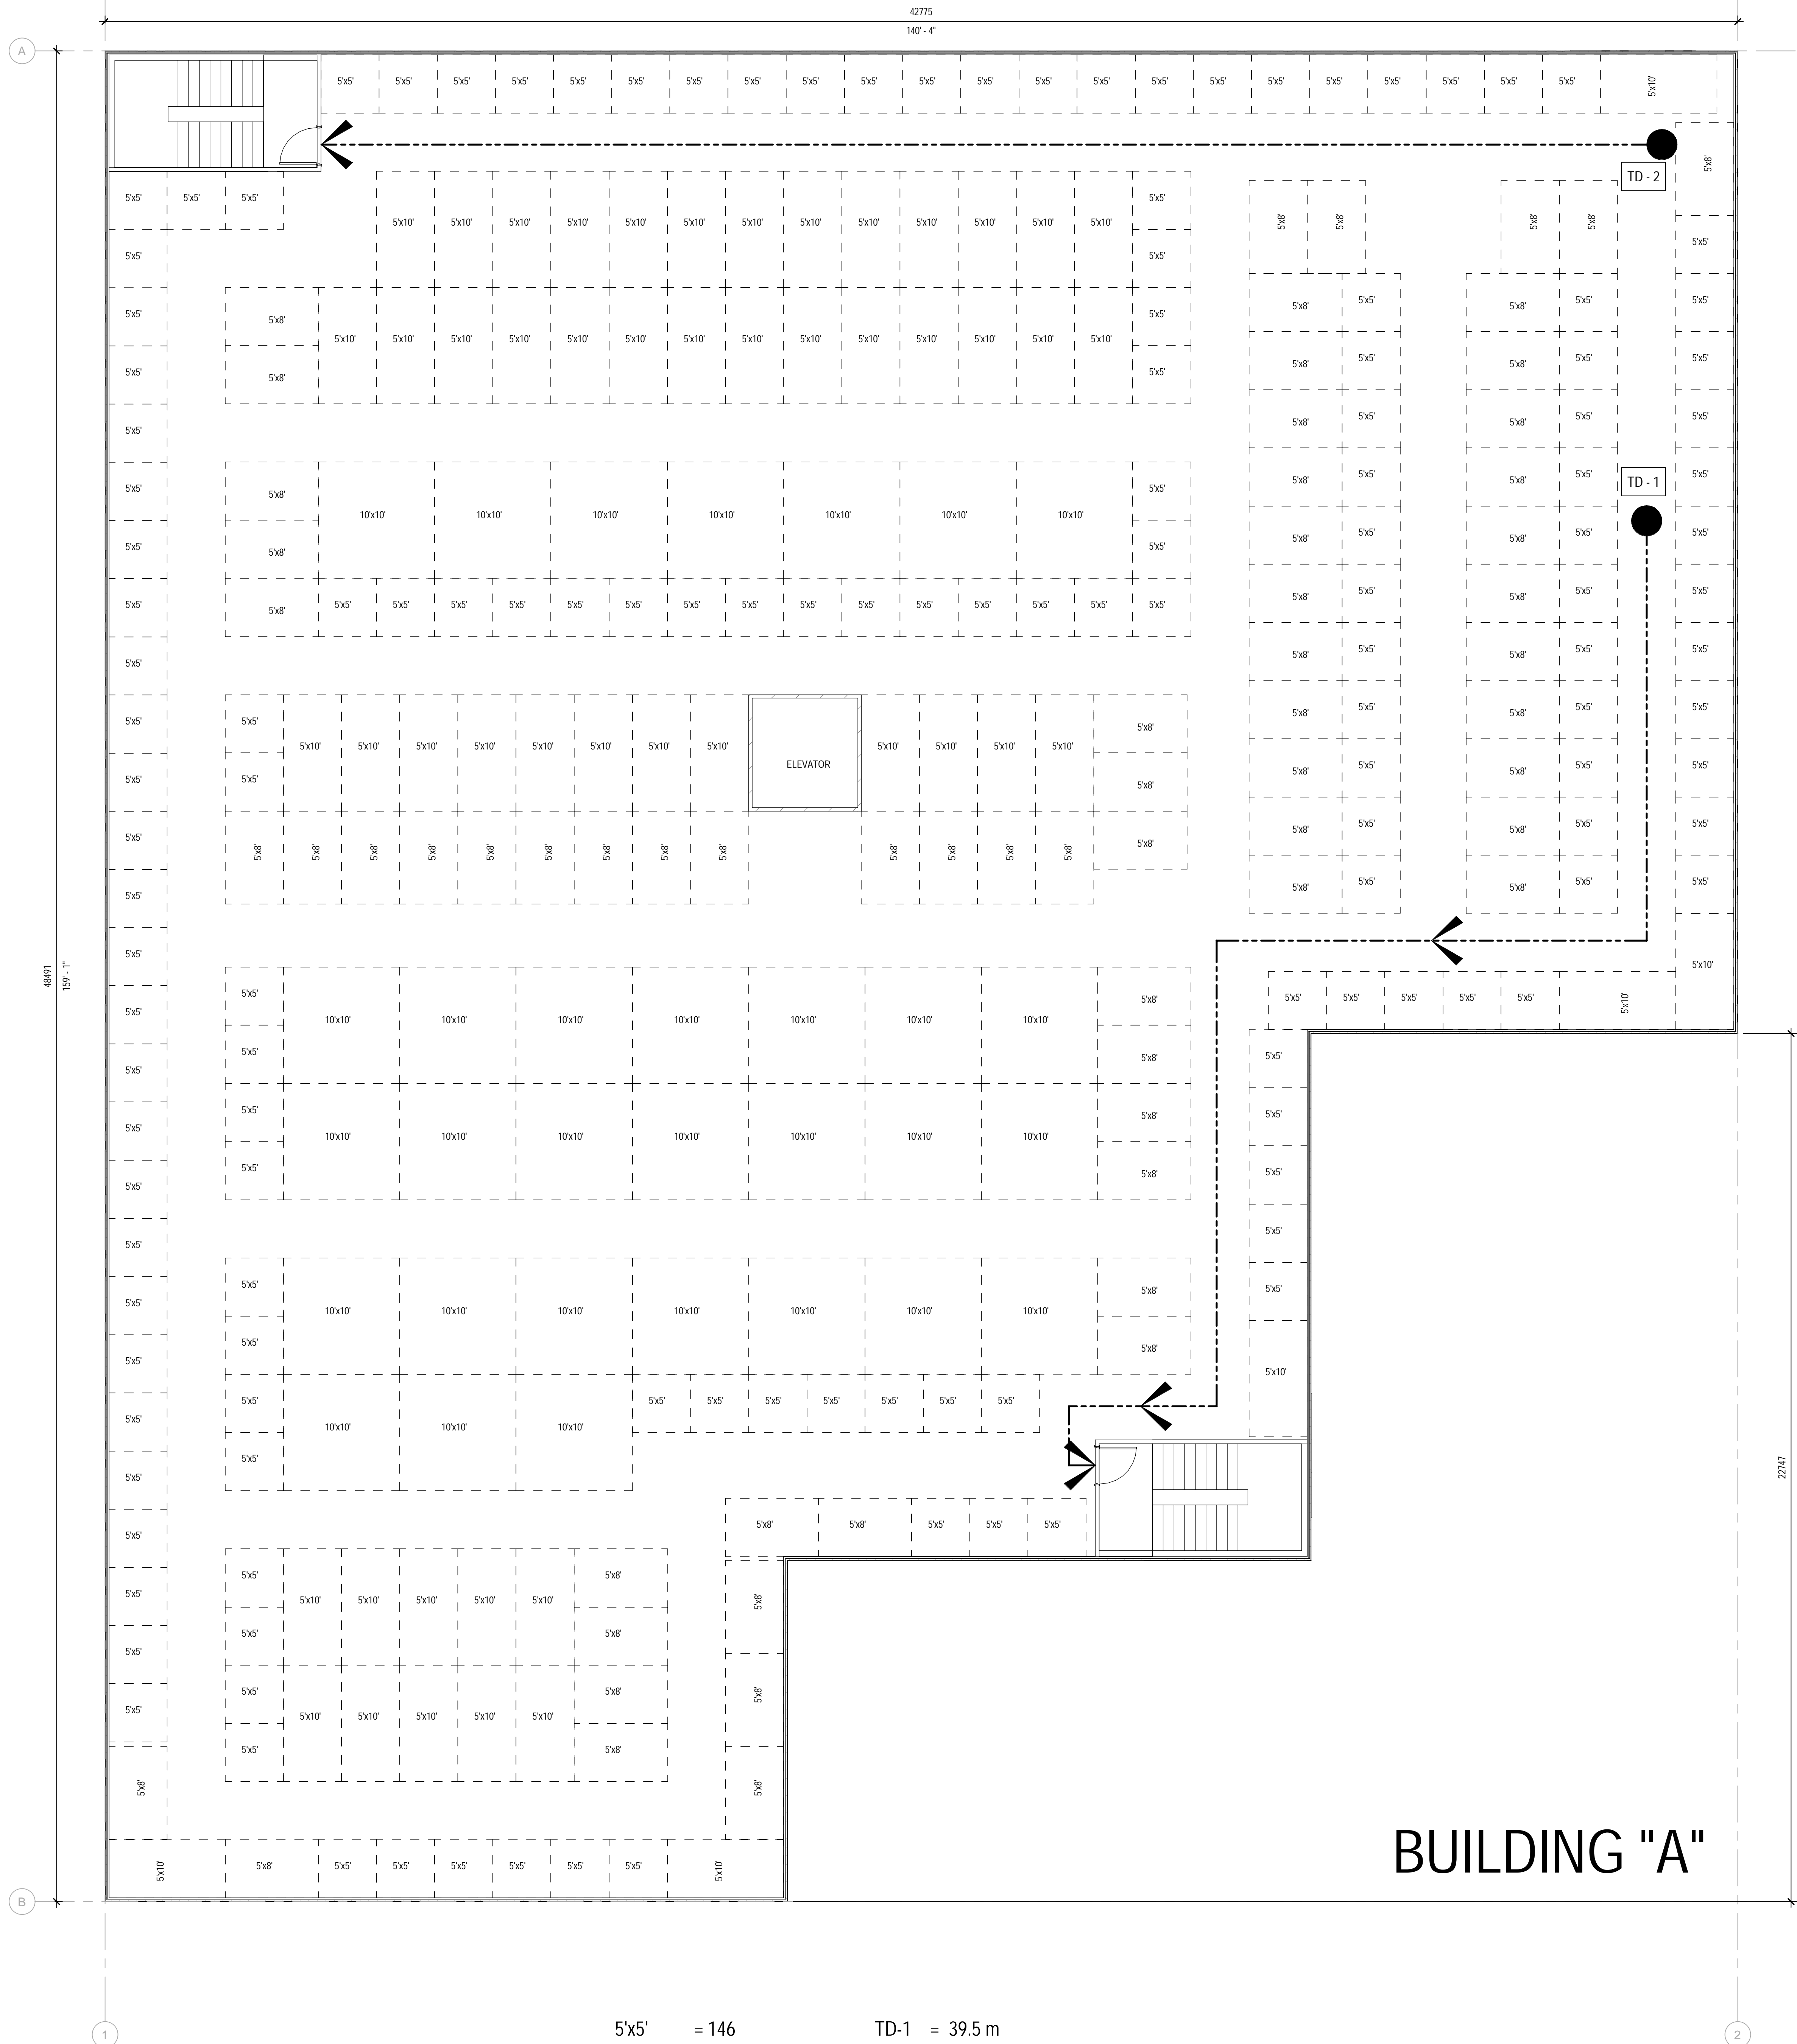


BUILDING A OVERALL 2ND FLOOR PLAN
 SCALE: 1:75

- | | | | | | |
|---------|---|-----|------|---|--------|
| 5'x5' | = | 146 | TD-1 | = | 39.5 m |
| 5'x8' | = | 65 | TD-2 | = | 34.7 m |
| 5'x10' | = | 55 | | | |
| 10'x10' | = | 31 | | | |


BUILDING "A"

NO.	REVISION	DATE	DESCRIPTION


PROJECT NO: Z24-00053-11	DATE: 16 DECEMBER 2022
DESIGNED BY: SCMB	IF THE BAR IS NOT SHOWING, PLEASE YOUR PLOTTING SCALE.
DRAWN BY: NMM/AS	
CHECKED BY: SCMB	
DISCIPLINE: ARCHITECTURAL	
TITLE: BUILDING A - OVERALL PLANS - 2ND FLOOR	
SHEET NUMBER: A-A2.2	
SHEET:	OF:
DATE:	

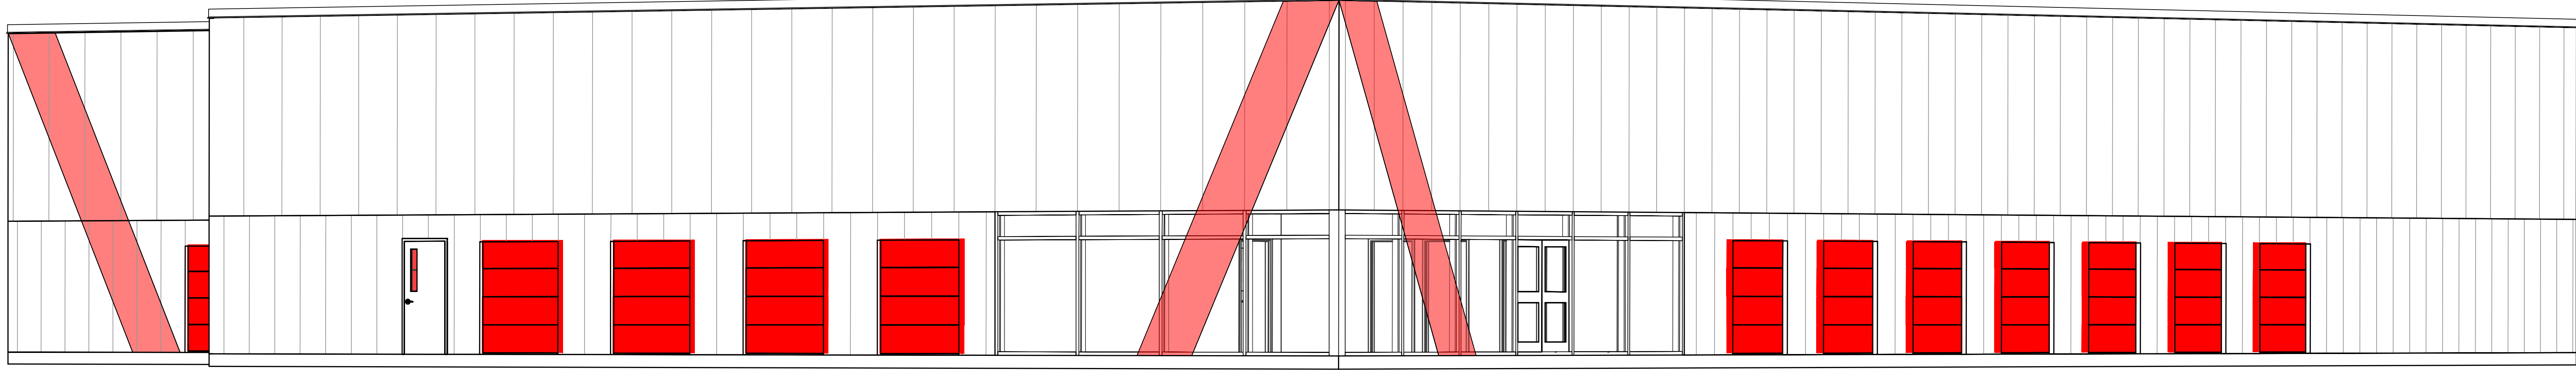

MICHAEL COWPLAND DRIVE 3D VIEW

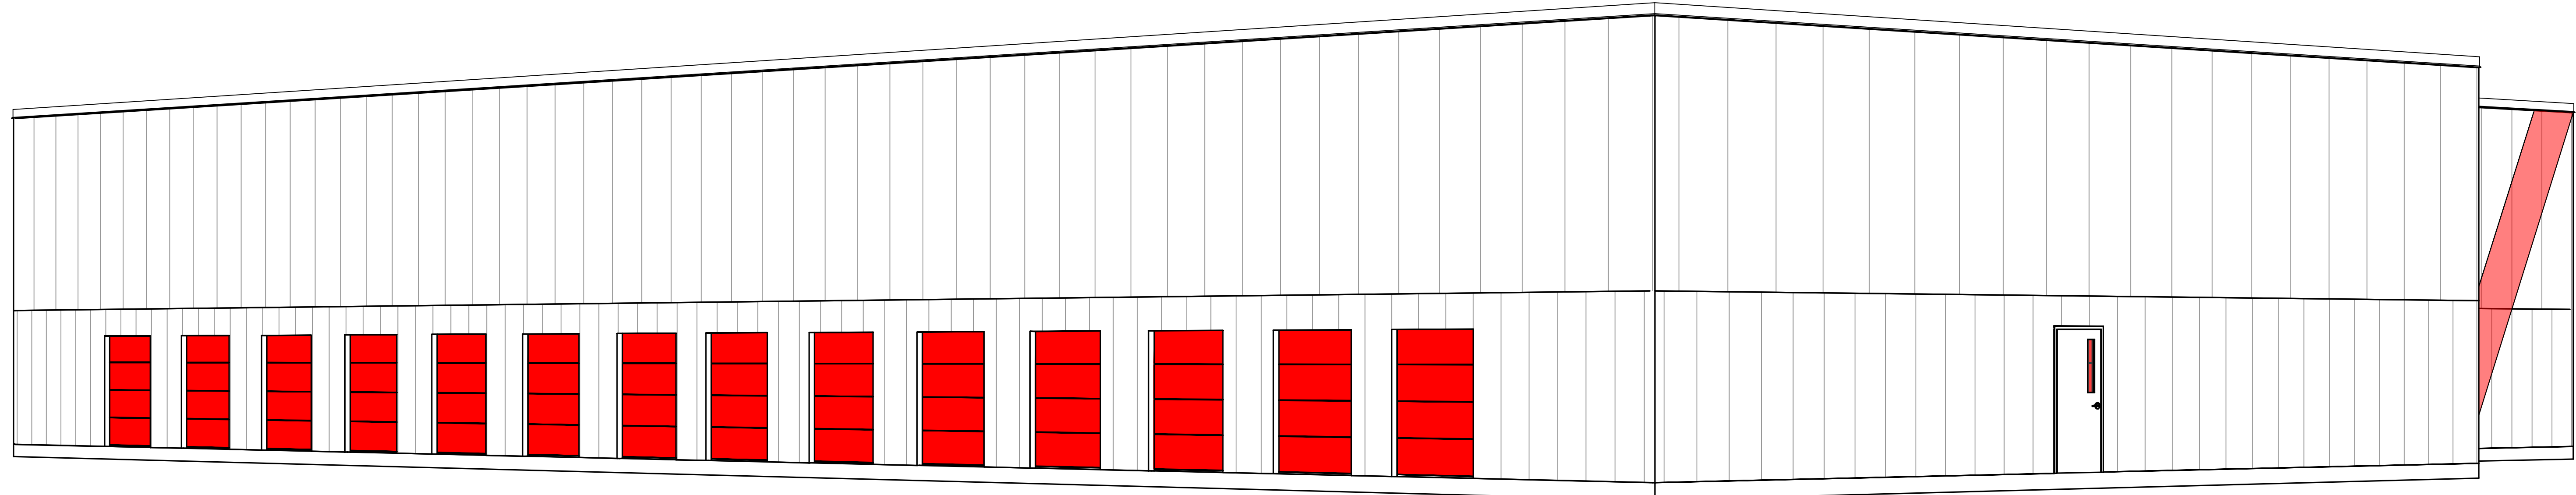


DENZIL DOYLE COURT 3D VIEW

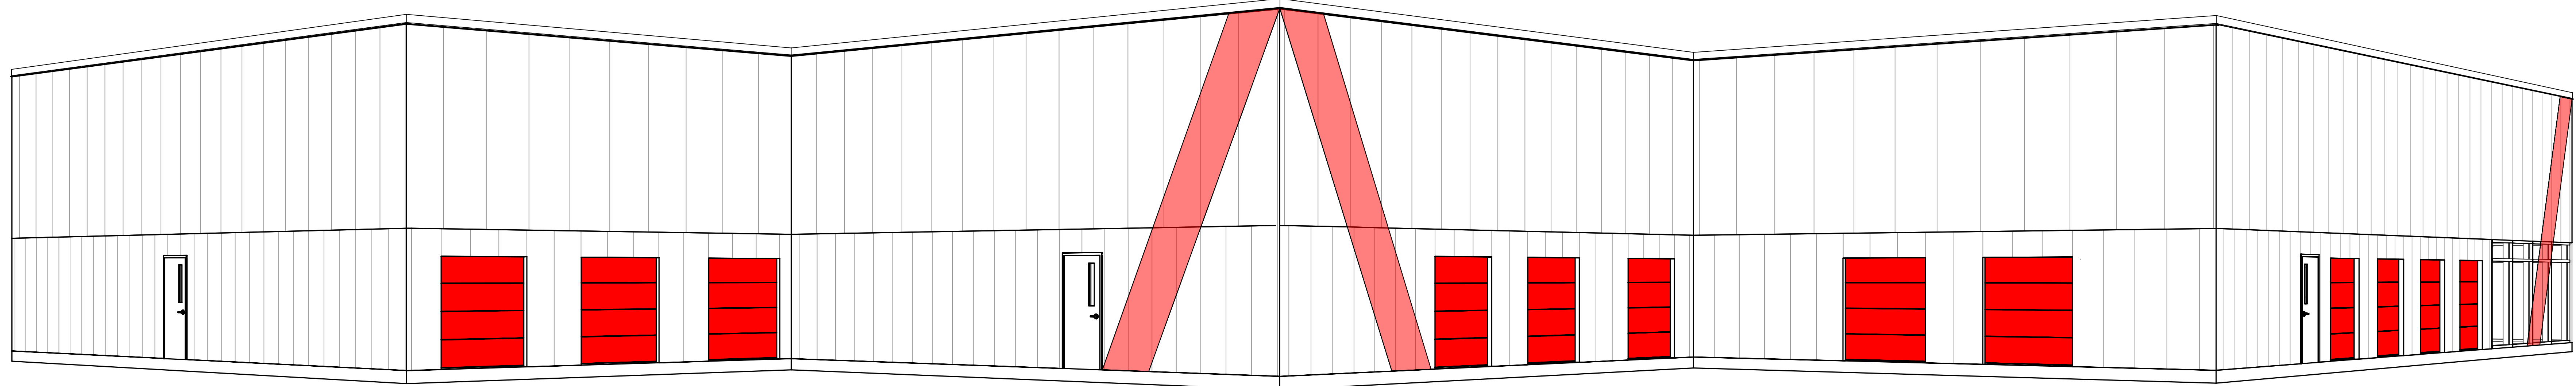


TERENCE MATTHEWS CRES 3D VIEW




4 EXTERIOR ELEVATION - WEST
SCALE: 1:100

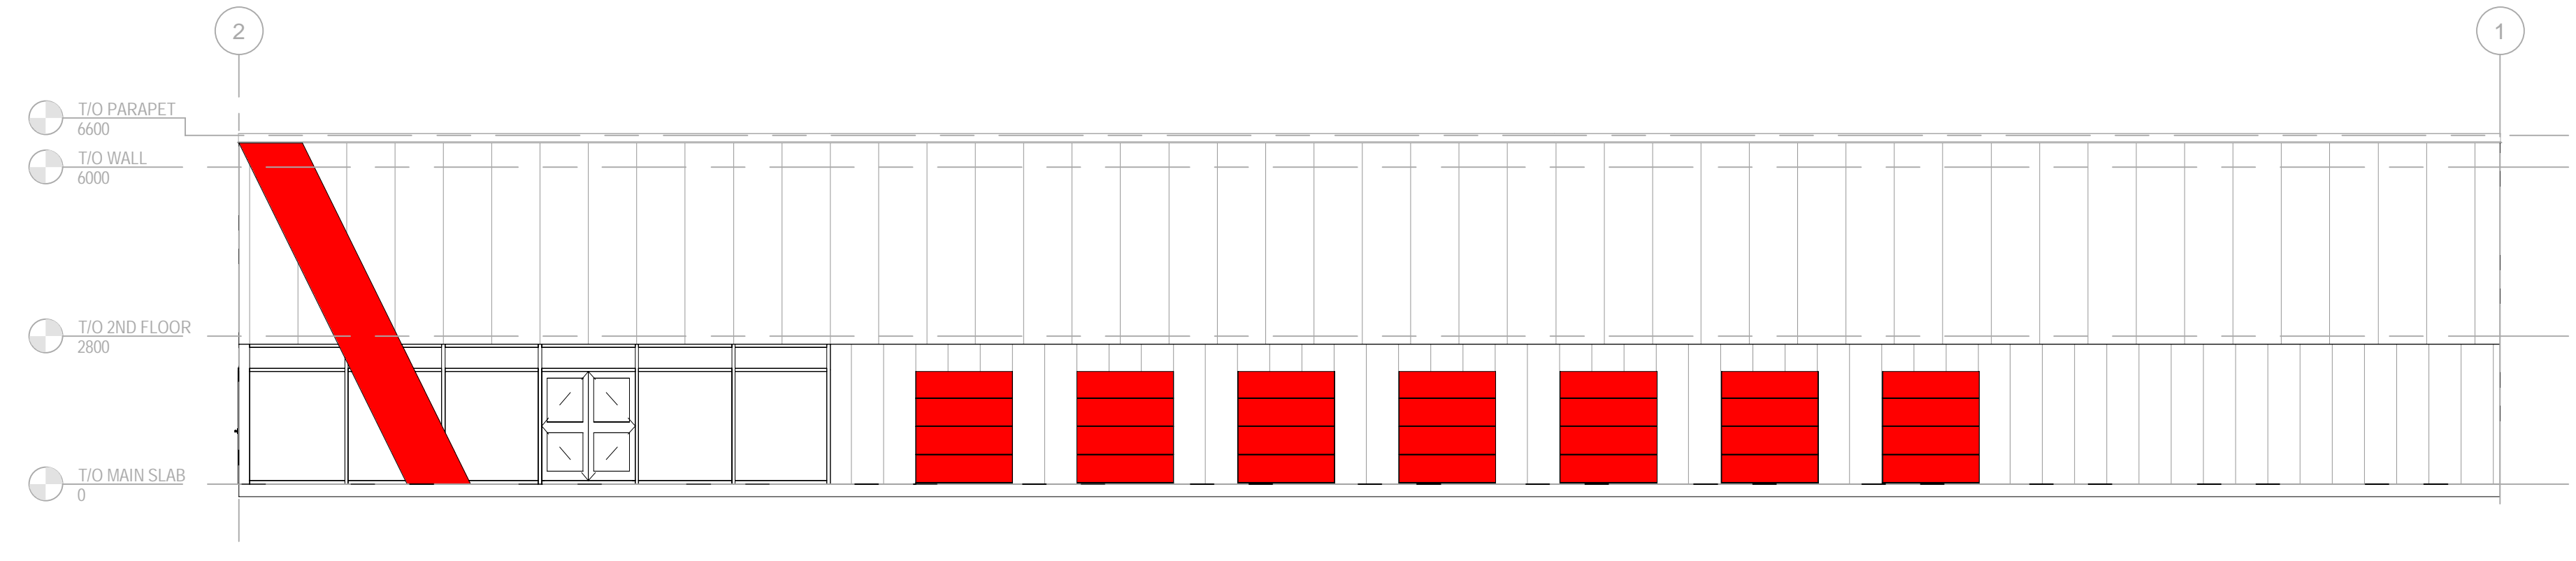

3 EXTERIOR ELEVATION - SOUTH
SCALE: 1:100

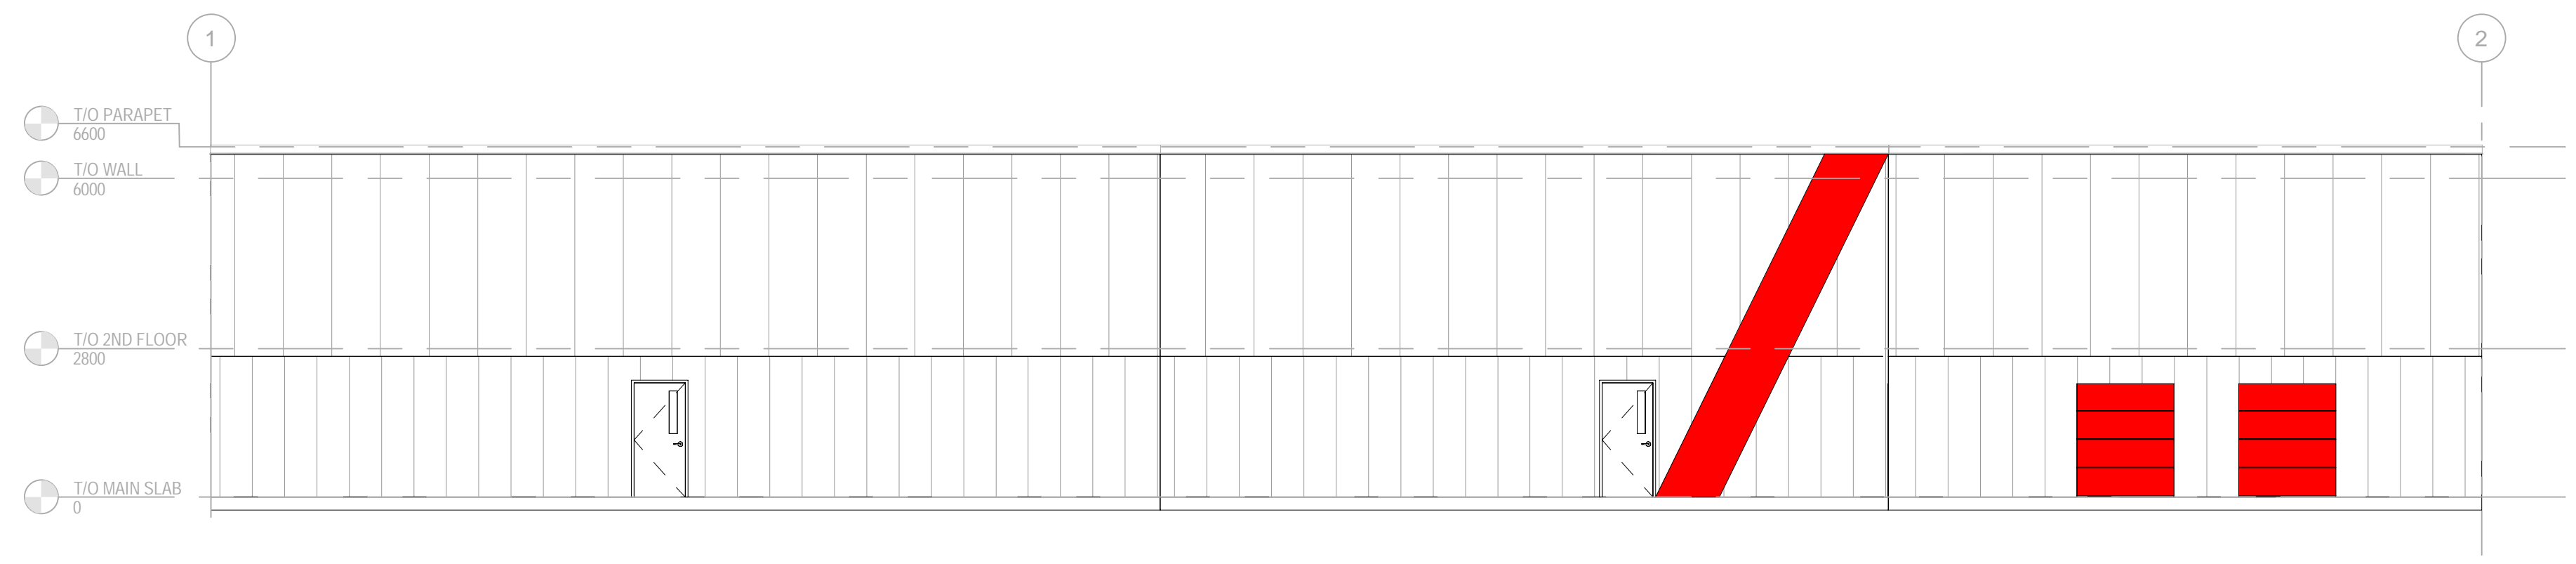

2 EXTERIOR ELEVATION - NORTH
SCALE: 1:100

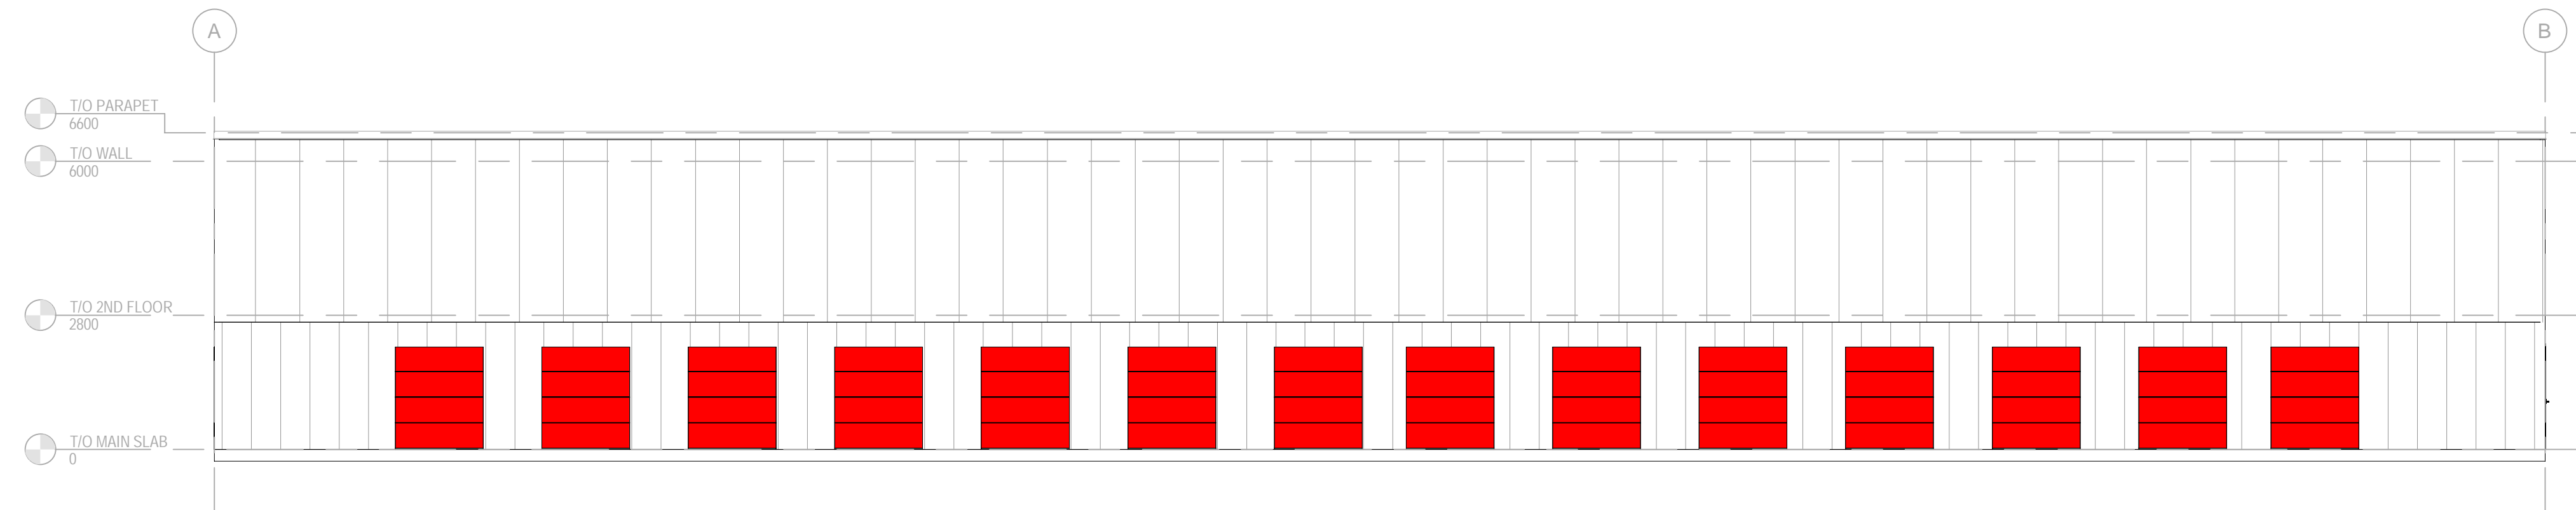


1 EXTERIOR ELEVATION - EAST
SCALE: 1:100

REV	DATE	DESCRIPTION

PROJECT NO:	DATE:
Z24-00008-11	DECEMBER 2022
DRAWING SCALE:	IF THIS BAR IS NOT
1:100	PLOTTED, PLEASE
DESIGNED BY:	YOUR PLOTTING SCALE
DRAWN BY:	
AUTOCAD:	
CHECKED BY:	
CHECKED:	

DISCIPLINE: ARCHITECTURAL	
TITLE: BUILDING A - EXTERIOR ELEVATIONS	
SHEET NUMBER: A-A2.3	
DATE:	BY:

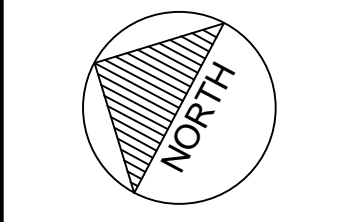

Access Storage 60 Denzil Doyle Ct


THIS DRAWING AND DESIGN IS COPYRIGHTED ARCHITECTURAL NOT BE LOANED, REPRODUCED OR COPIED WITHOUT WRITTEN PERMISSION BY ARCHITECTURE 49. THE CONTRACTOR SHALL VERIFY ALL DIMENSIONS AND LOCATIONS AND REPORT ALL ERRORS AND OMISSIONS TO ARCHITECTURE 49 IMMEDIATELY. THIS DRAWING IS NOT TO BE SCALED.

NO.	DATE	DESCRIPTION

PROJECT NO.	DATE:
Z24-BUNSG-11	NOVEMBER 2022
ORIGINAL SCALE:	AS INDICATED
DESIGNED BY:	ICJAB
CHECKED BY:	NMMAS
DATE:	

DISCIPLINE: ARCHITECTURAL
 TITLE: BUILDING B - OVERALL PLANS - GROUND FLOOR


SHEET NUMBER: B-A2.1

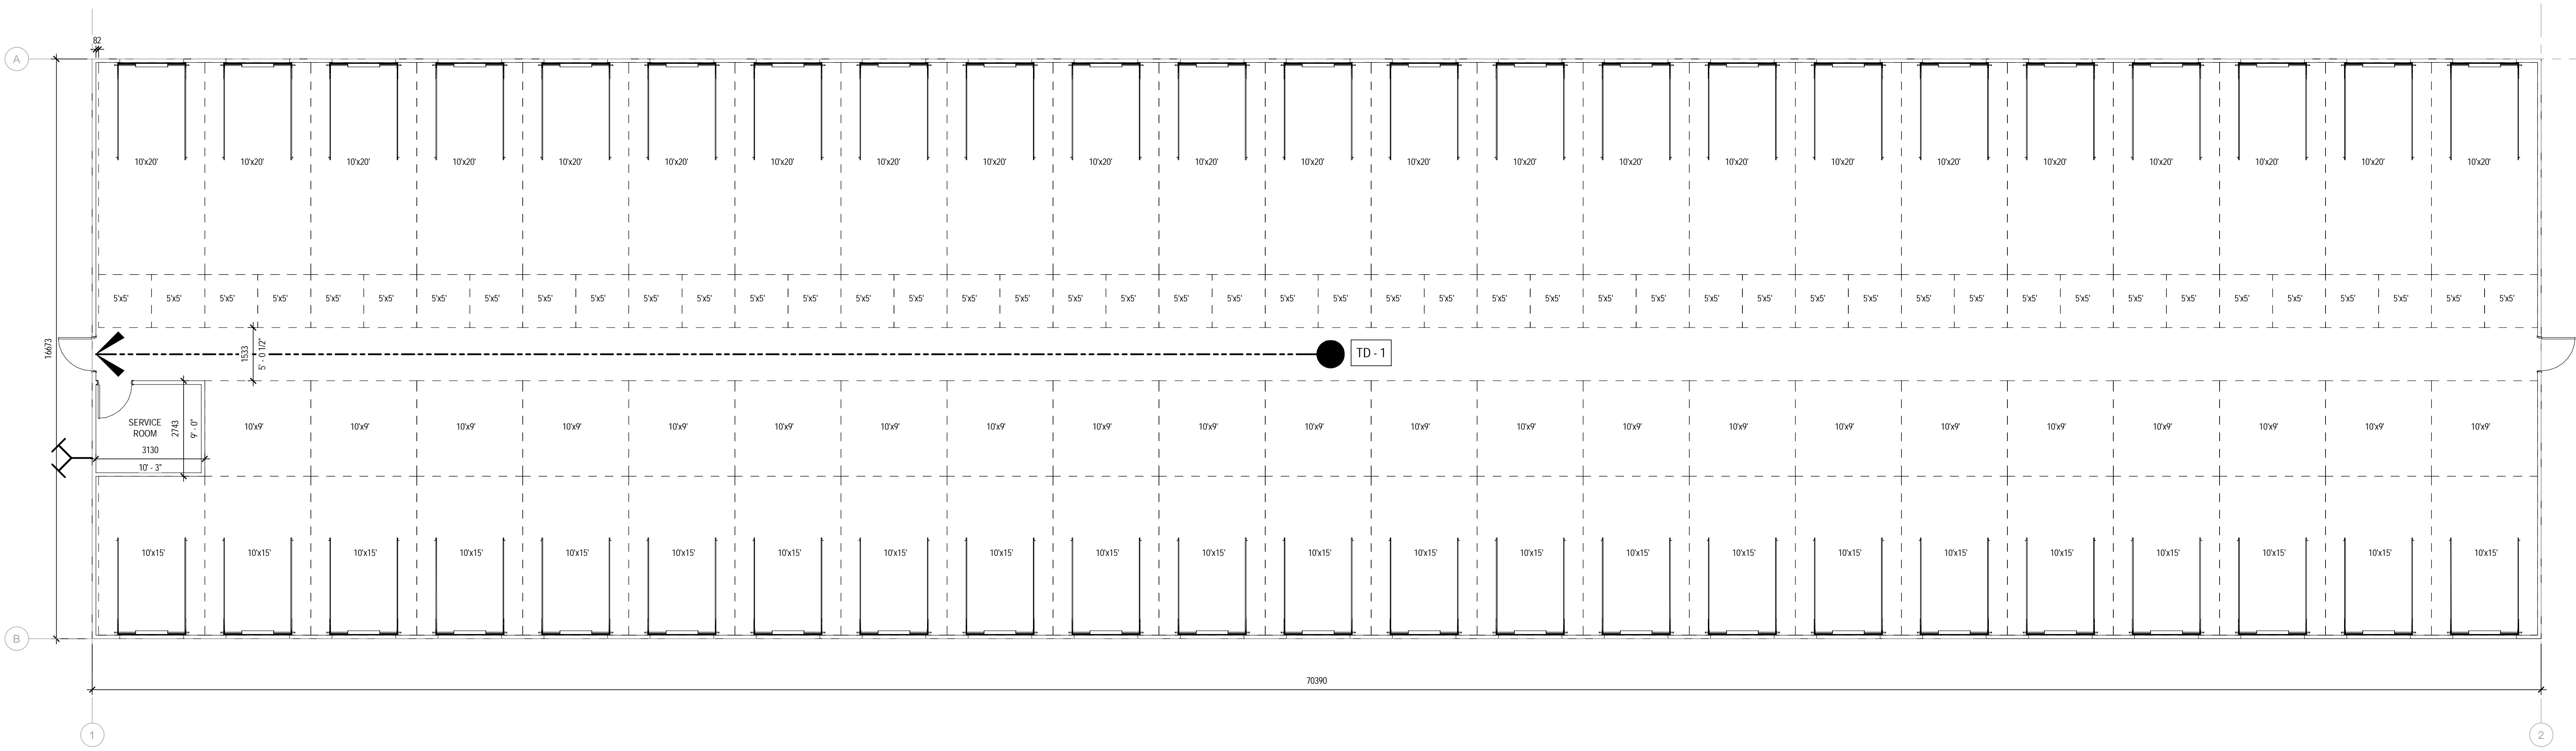


1 BUILDING B OVERALL GROUND FLOOR PLAN
 SCALE: 1/32

5x5' = 46
 10x9' = 22
 10x15' = 23
 10x20' = 23


BUILDING "B"

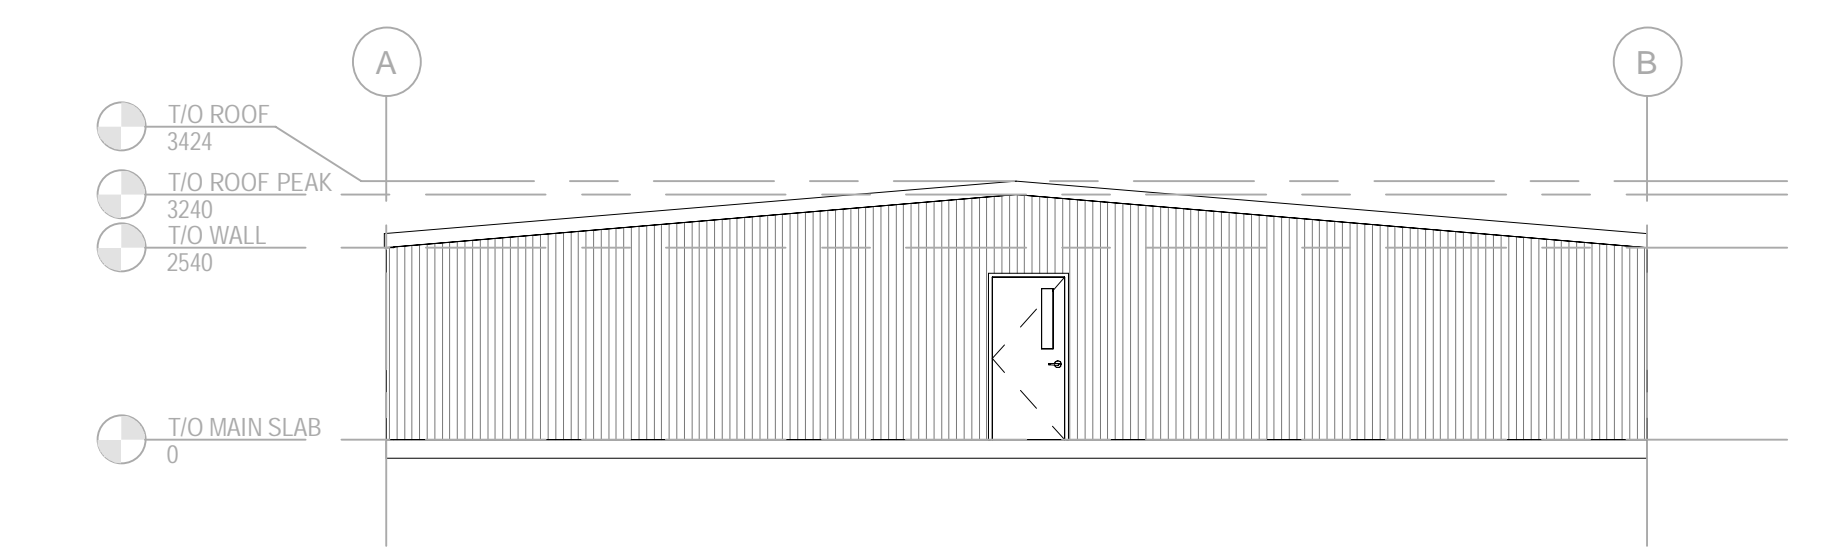


2 EXTERIOR ELEVATION - EAST
 SCALE: 1/100

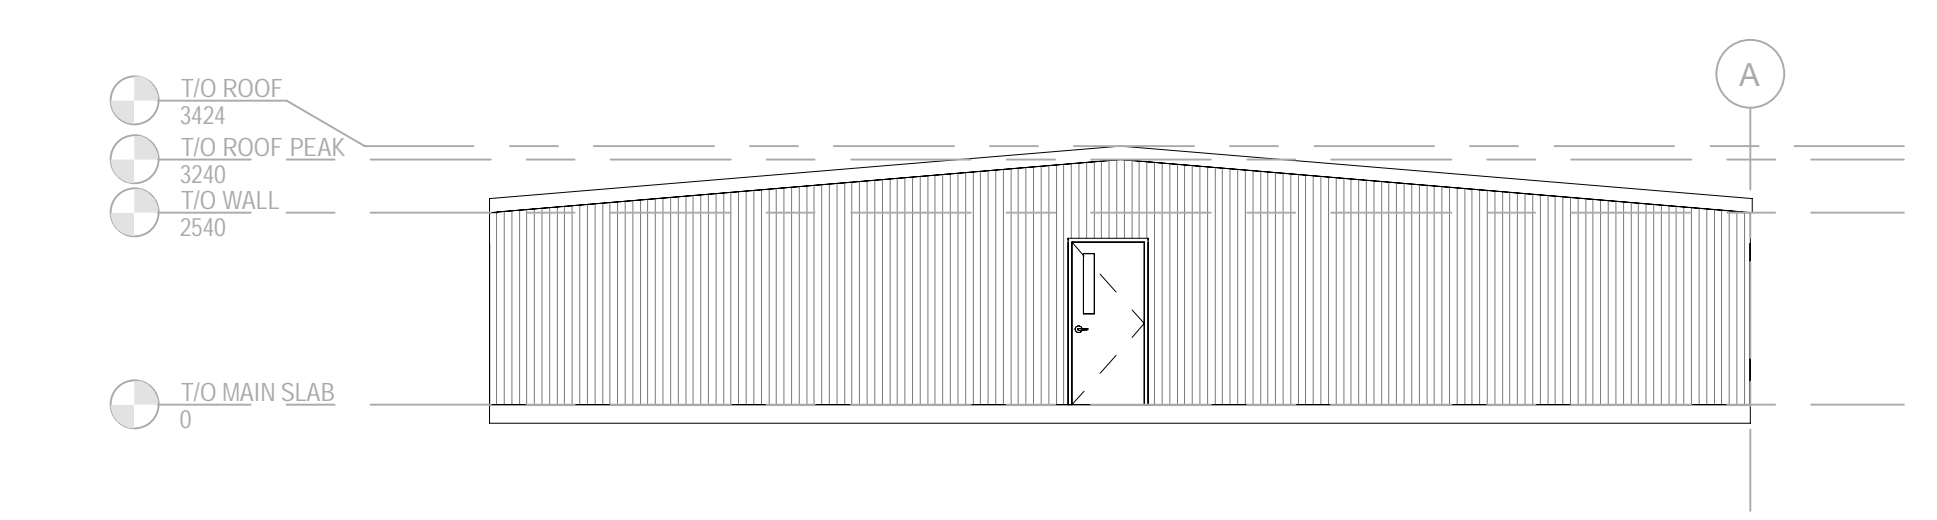

5 EXTERIOR ELEVATION - WEST
 SCALE: 1/100

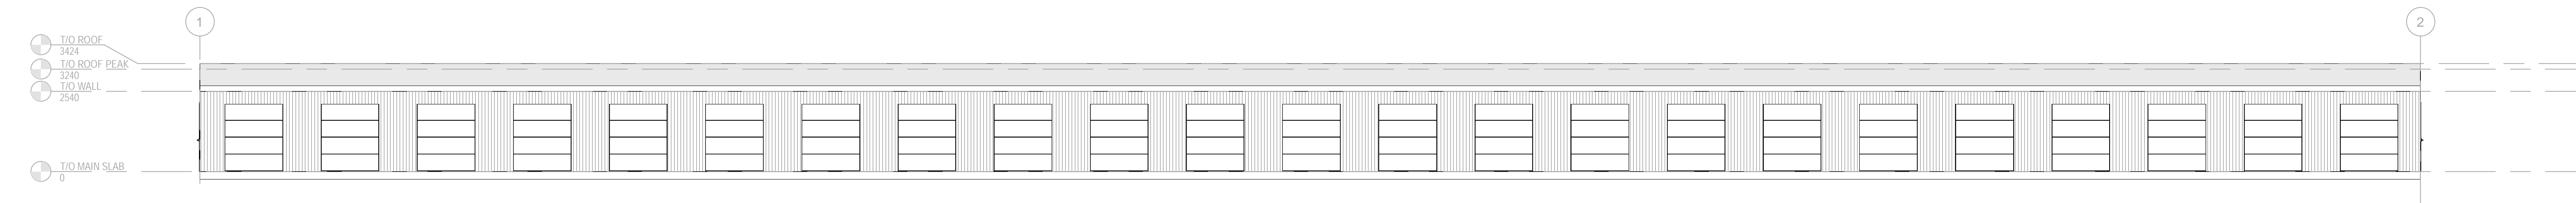


3 EXTERIOR ELEVATION - NORTH
 SCALE: 1/100

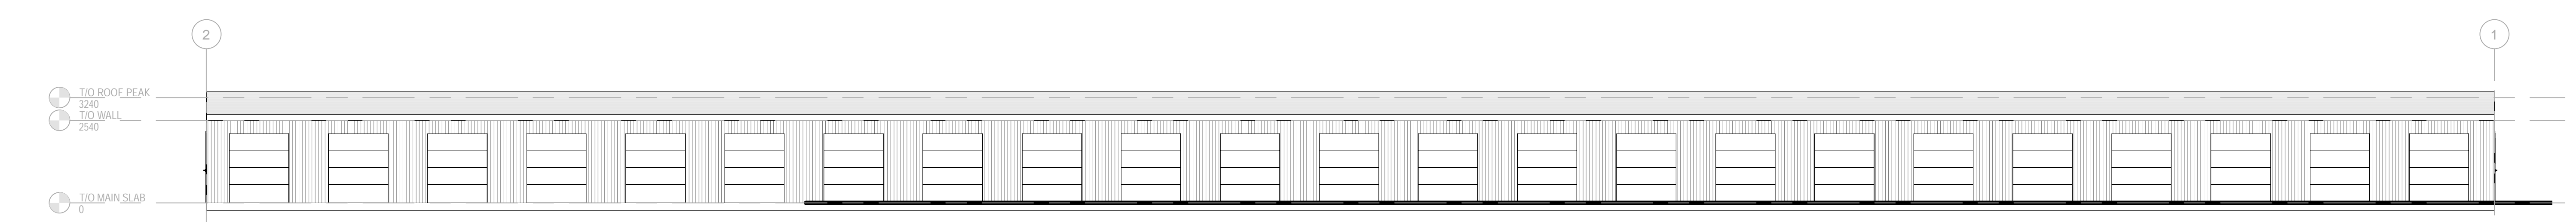

4 EXTERIOR ELEVATION - SOUTH
 SCALE: 1/100

CONSULTANT: SEER CONSULTANT

CONSULTANT: SEER CONSULTANT

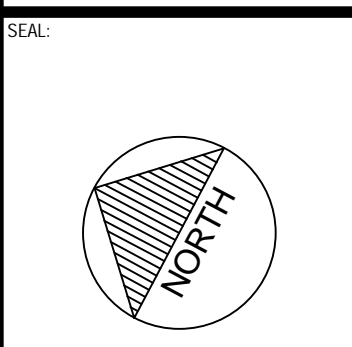

CLIENT REF: A


PROJECT

Access Storage 60 Denzil Doyle Ct

FLOOR PLAN

DISCLAIMER: THIS DRAWING AND DESIGN IS COPYRIGHTED AND IS THE PROPERTY OF ARCHITECTURE 49. NO PART OF THIS DRAWING OR DESIGN MAY BE REPRODUCED OR TRANSMITTED IN ANY FORM OR BY ANY MEANS, ELECTRONIC OR MECHANICAL, INCLUDING PHOTOCOPYING, RECORDING, OR BY ANY INFORMATION STORAGE AND RETRIEVAL SYSTEM, WITHOUT PERMISSION BY ARCHITECTURE 49. THE CONTRACTOR SHALL VERIFY ALL DIMENSIONS AND LOCATIONS OF UTILITIES AND REPORT ALL ERRORS AND DISCREPANCIES TO ARCHITECTURE 49 IMMEDIATELY. THIS DRAWING IS NOT TO BE USED FOR ANY OTHER PROJECT.


DESIGNED FOR: NETWORK

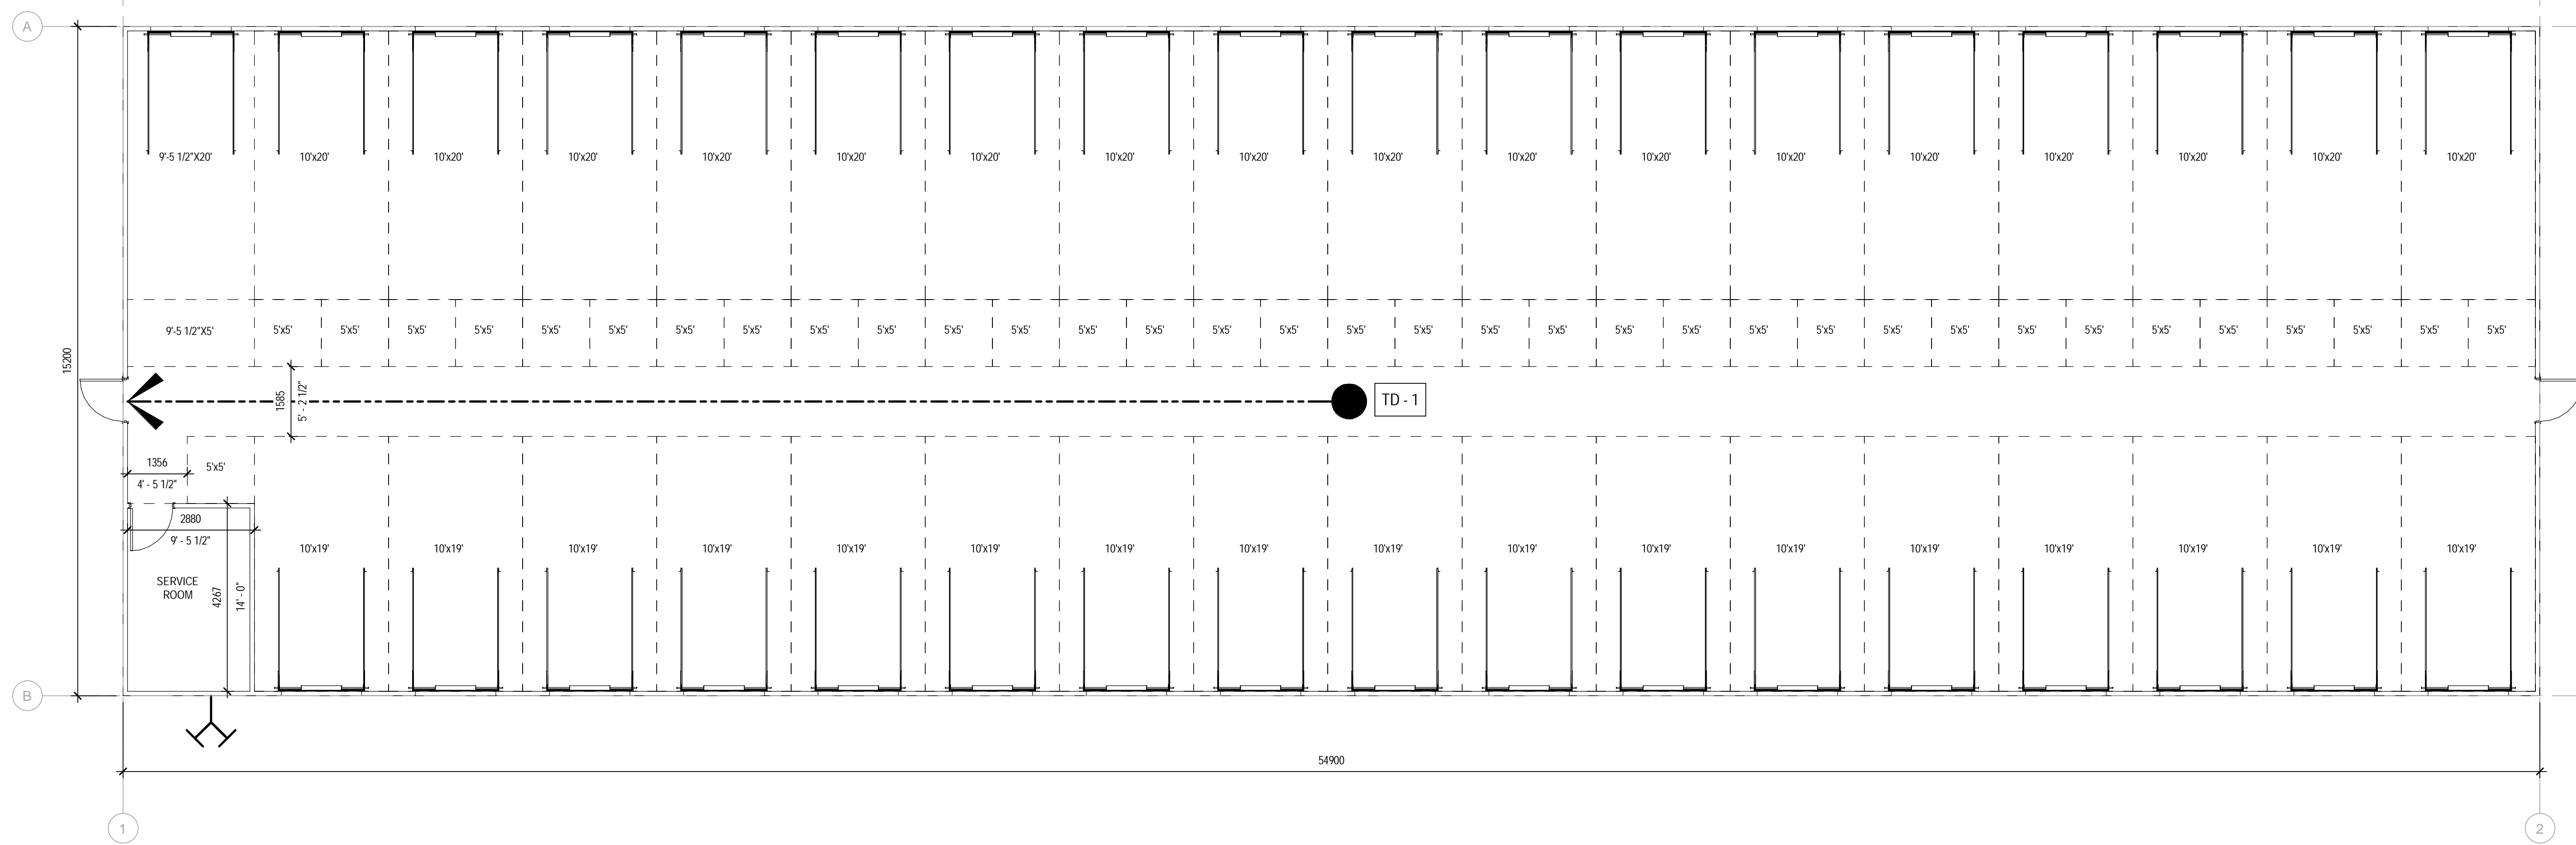


1 BUILDING C OVERALL GROUND FLOOR PLAN
 SCALE: 1:75

- 5'x5' = 35
- 10'x19' = 17
- 10'x20' = 17
- 9'-5 1/2"x5' = 1
- 9'-5 1/2"x20' = 1


BUILDING "C"

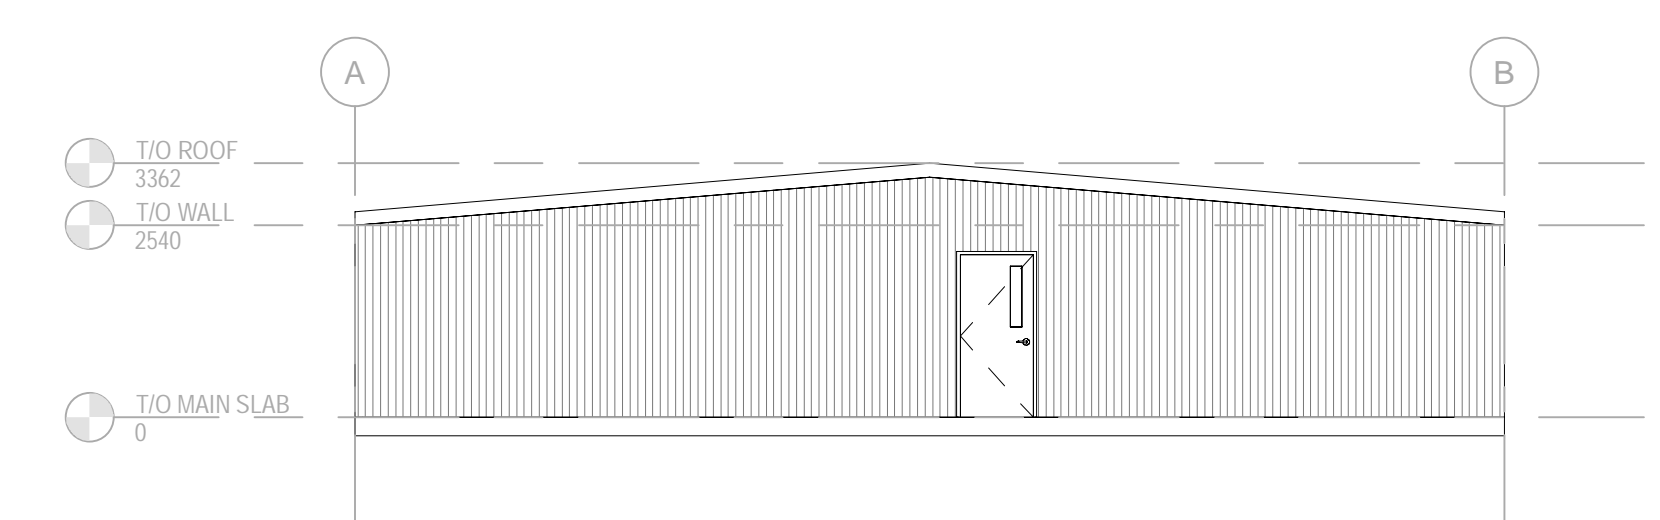


2 EXTERIOR ELEVATION - EAST
 SCALE: 1:100

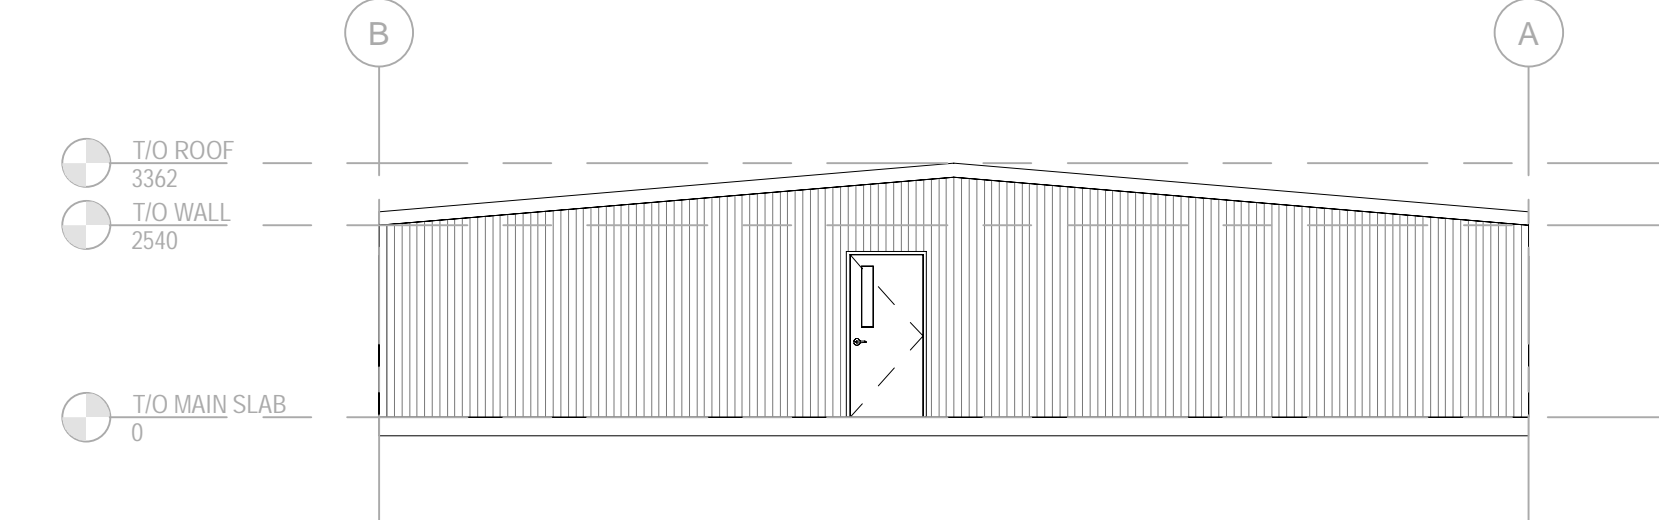

3 EXTERIOR ELEVATION - WEST
 SCALE: 1:100

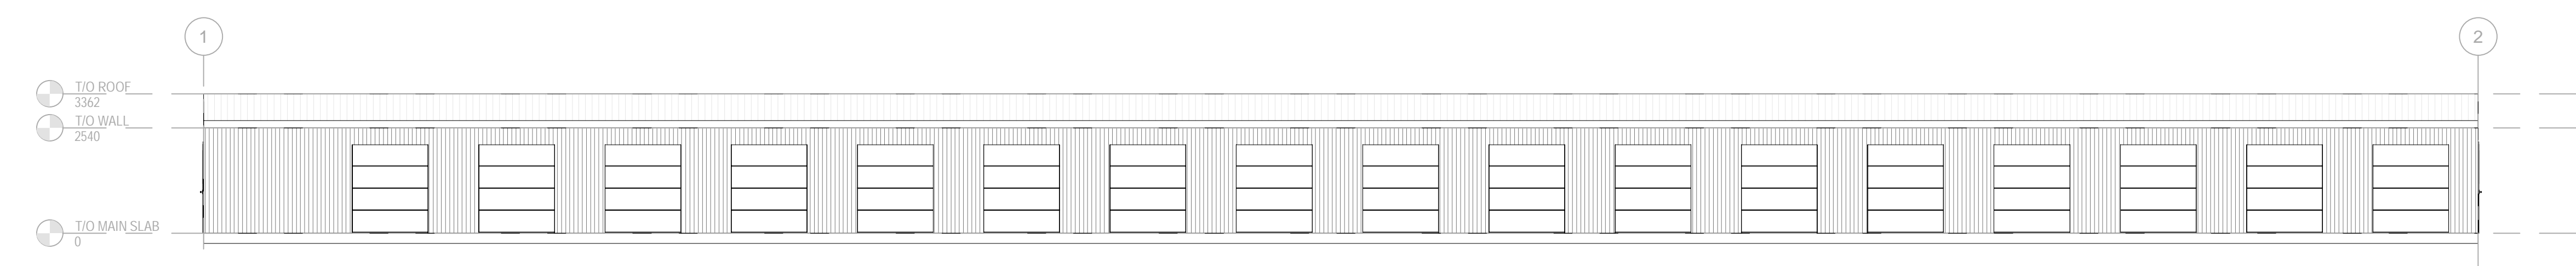

4 EXTERIOR ELEVATION - NORTH
 SCALE: 1:100

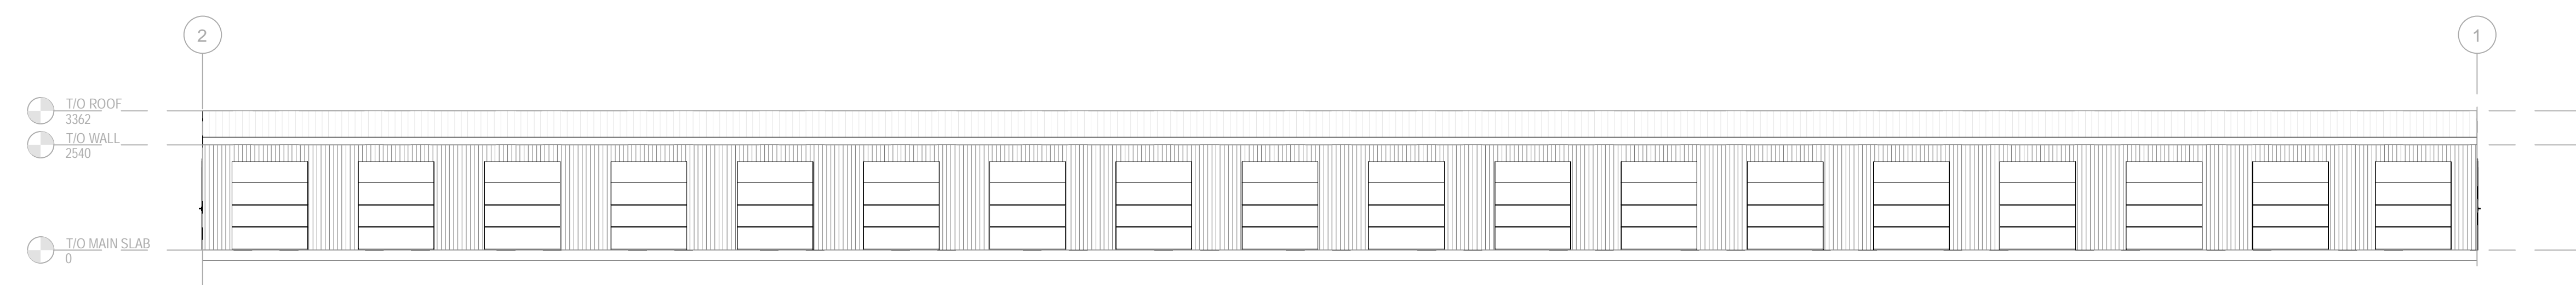


5 EXTERIOR ELEVATION - SOUTH
 SCALE: 1:100

NO.	REV.	DATE	DESCRIPTION

PROJECT NO:	DATE:
Z49-00003-11	NOVEMBER 2022
ORIGINAL SCALE:	IF THE BAR IS NOT
As Indicated	SHOWING, PROJECT
DESIGNED BY:	YOUR PLOTTING SCALE
ICJAB	
DRAWN BY:	
NMMAS	
CHECKED BY:	
ICJAB	


DISCIPLINE: ARCHITECTURAL	
TITLE: BUILDING C - OVERALL PLANS - GROUND FLOOR	
SHEET NUMBER: C-A2.1	
DATE:	BY:

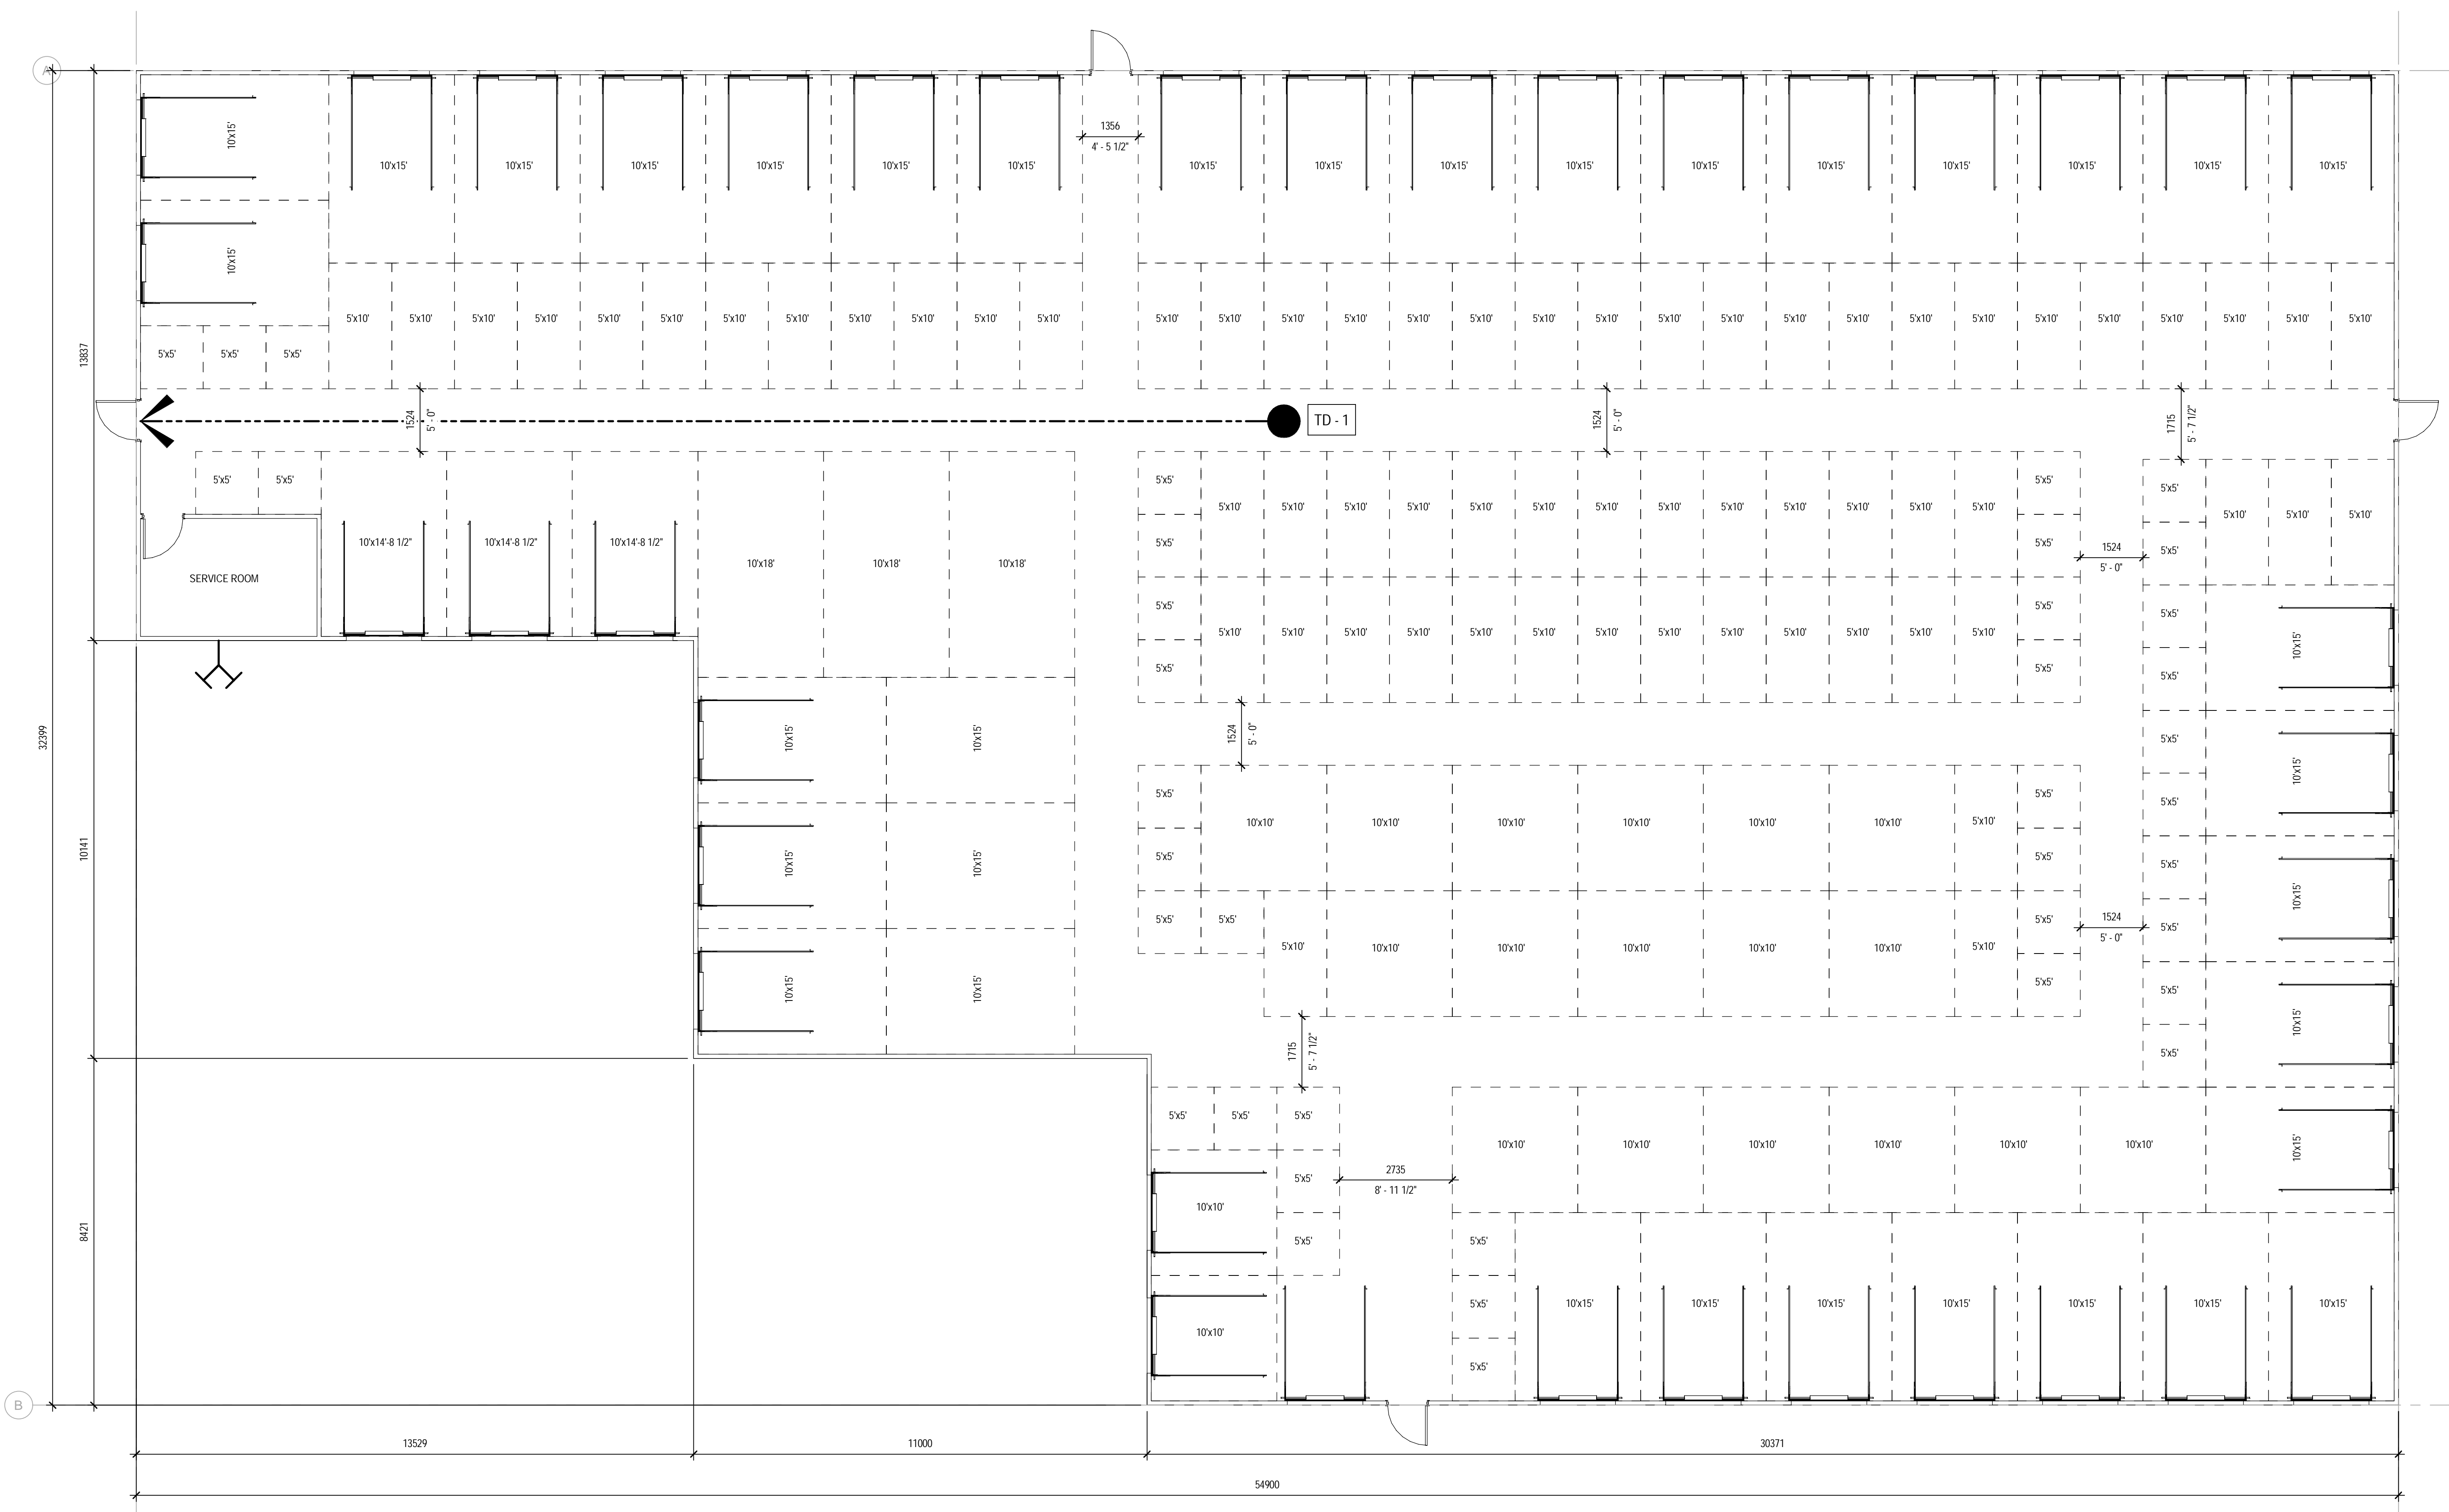


1 BUILDING D OVERALL GROUND FLOOR PLAN
 SCALE: 1/8"=1'-0"

- 5'x5' = 39
- 5'x10' = 57
- 10'x10' = 19
- 10'x15' = 36
- 10'x18' = 3
- 10'x14'-8 1/2" = 3

BUILDING "D"

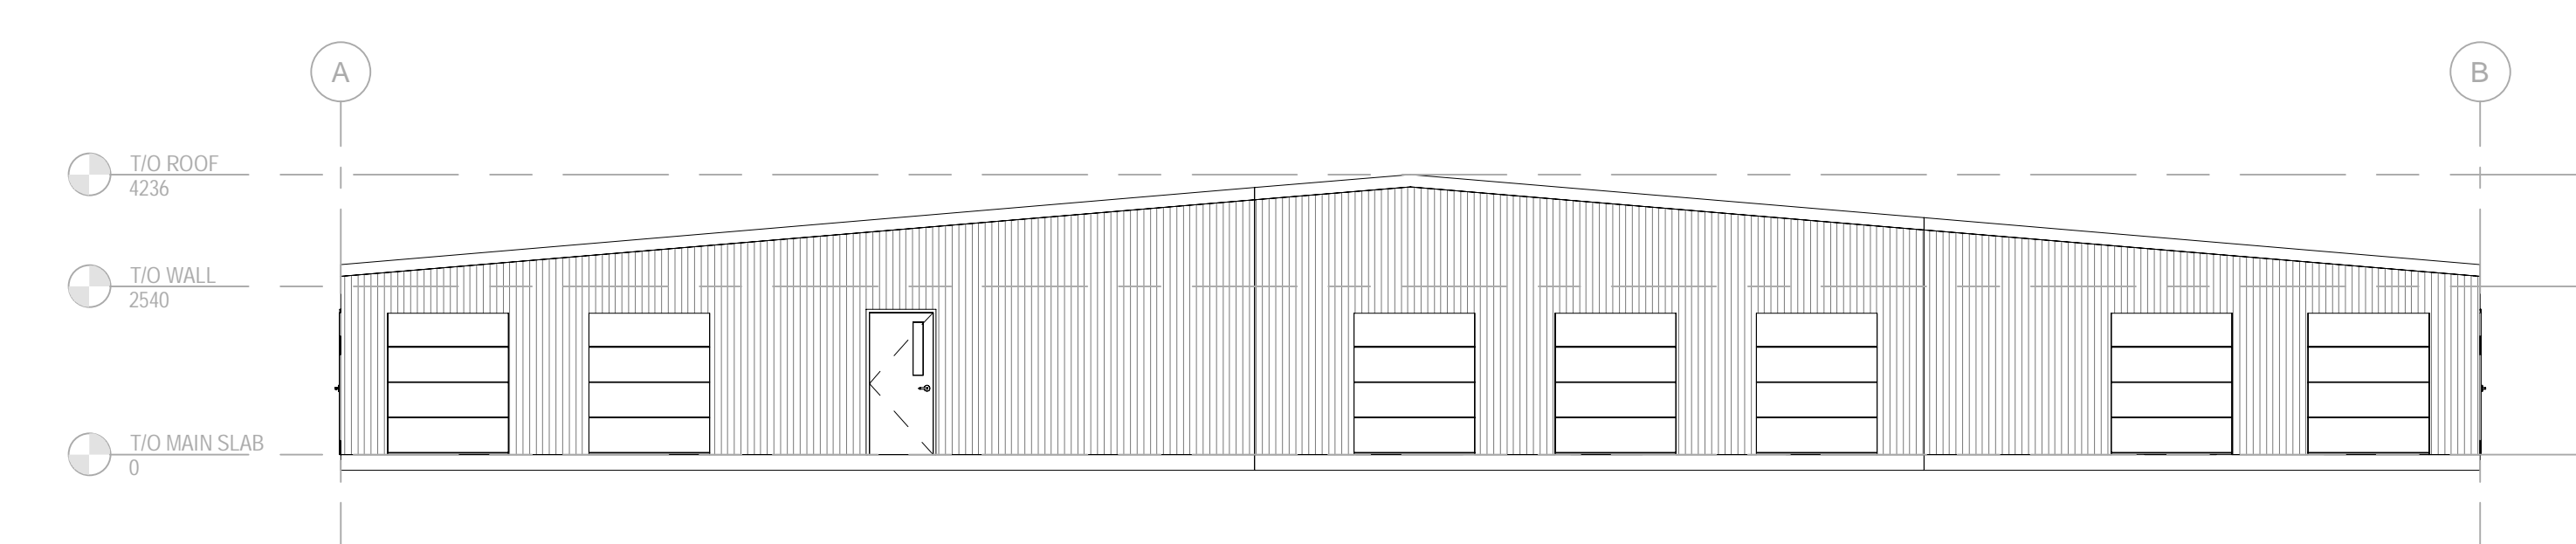


3 EXTERIOR ELEVATION - NORTH
 SCALE: 1/8"=1'-0"

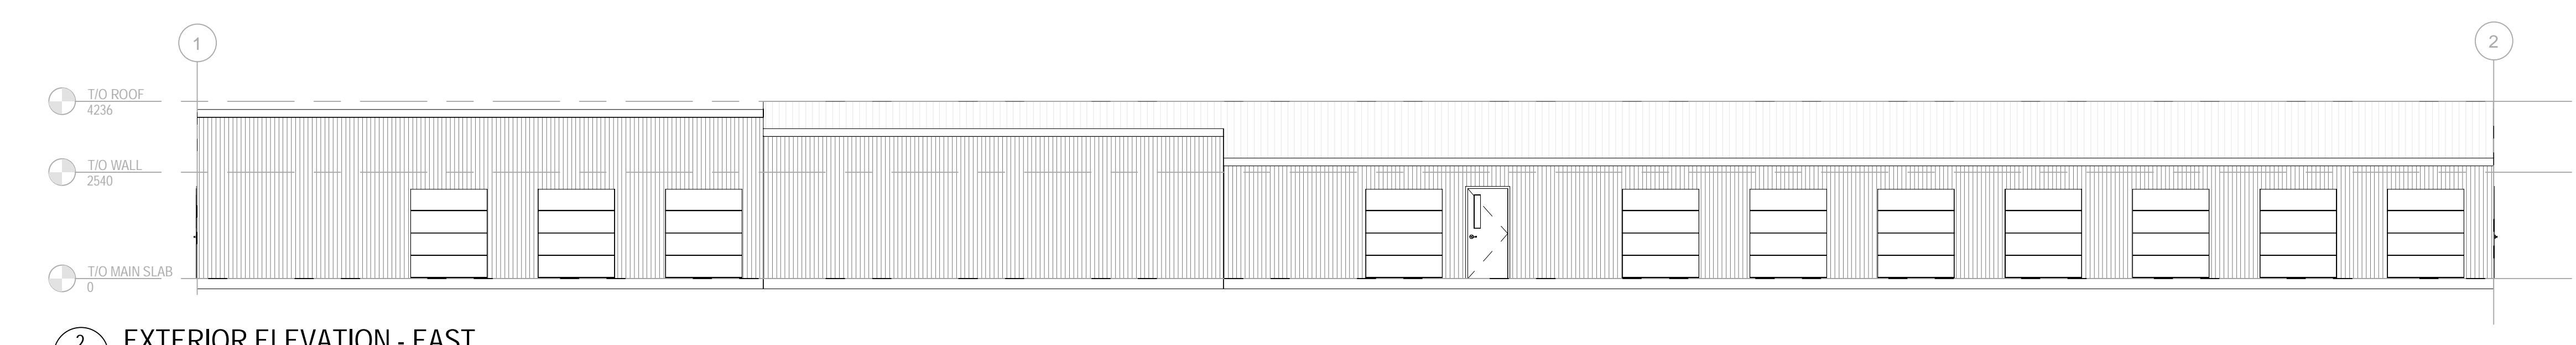

2 EXTERIOR ELEVATION - EAST
 SCALE: 1/8"=1'-0"

CONSULTANT: SUB CONSULTANT
 CONSULTANT: SUB CONSULTANT

DATE: _____

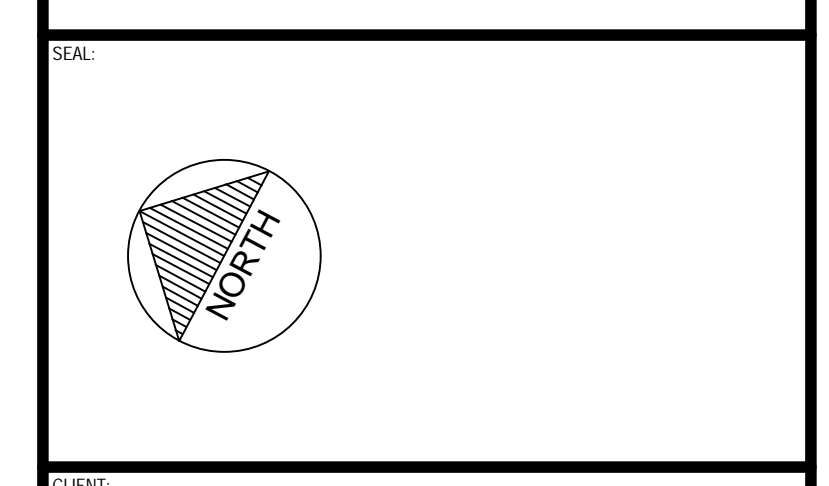

CLIENT REF: # _____
 PROJECT: Access Storage 60 Denzil Doyle Ct

REV. NO.: _____
 REVISION: _____


THIS DRAWING AND DESIGN IS COPYRIGHT PROTECTED ARCHITECTURAL NOT BE LOANED, REPRODUCED OR EXCEEDED WITHOUT PERMISSION BY ARCHITECTURE AT THE CONSTRUCTION SHALL BE HELD LIABLE FOR ANY DAMAGE TO THE PROJECT OR THE ARCHITECT'S REPUTATION. NO OTHER PARTS OF THE PROJECT SHALL BE CONSIDERED AS PART OF THIS PROJECT.

DESIGNED FOR: NETWORK

PROJECT NO: 249-B0005-11
 ORIGINAL SCALE: As Indicated
 DATE: NOVEMBER 2022

NO.	REV.	DATE	DESCRIPTION

DESIGNED BY: JCMW
 CHECKED BY: NMMAS
 DRAWING TITLE: ARCHITECTURAL
 PROJECT TITLE: BUILDING D - OVERALL PLANS - GROUND FLOOR
 SHEET NUMBER: D-A2.1
 SHEET OF: _____
 DATE OF: _____

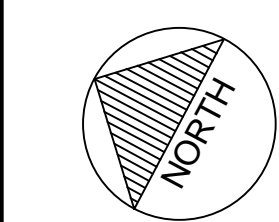


THIS DRAWING AND DESIGN IS COPYRIGHT PROTECTED MATERIAL. NOT BE LOANED, REPRODUCED OR COPIED WITHOUT WRITTEN PERMISSION BY ARCHITECTURE 49. THE CONTRACTOR SHALL VERIFY AND REPORT TO ARCHITECTURE 49 ALL DISCREPANCIES AND UTILITY LOCATIONS AND REPORT ALL ERRORS AND OMISSIONS TO CORRECT AS SOON AS POSSIBLE. THIS DRAWING IS NOT TO BE SCALED.

REV.	DATE	DESCRIPTION

PROJECT NO:	224-BURNS-11	DATE:	NOVEMBER 2022
ORIGINAL SCALE:	As Indicated	IF THIS BAR IS NOT FLOWING, REJECT YOUR PLOTTING SCALE.	
DESIGNED BY:	ICAB		
CHECKED BY:	NMAS		
DATE:			


DISCIPLINE:	ARCHITECTURAL
TITLE:	BUILDING E - OVERALL PLANS - GROUND FLOOR
SHEET NUMBER:	E-A2.1
DATE:	

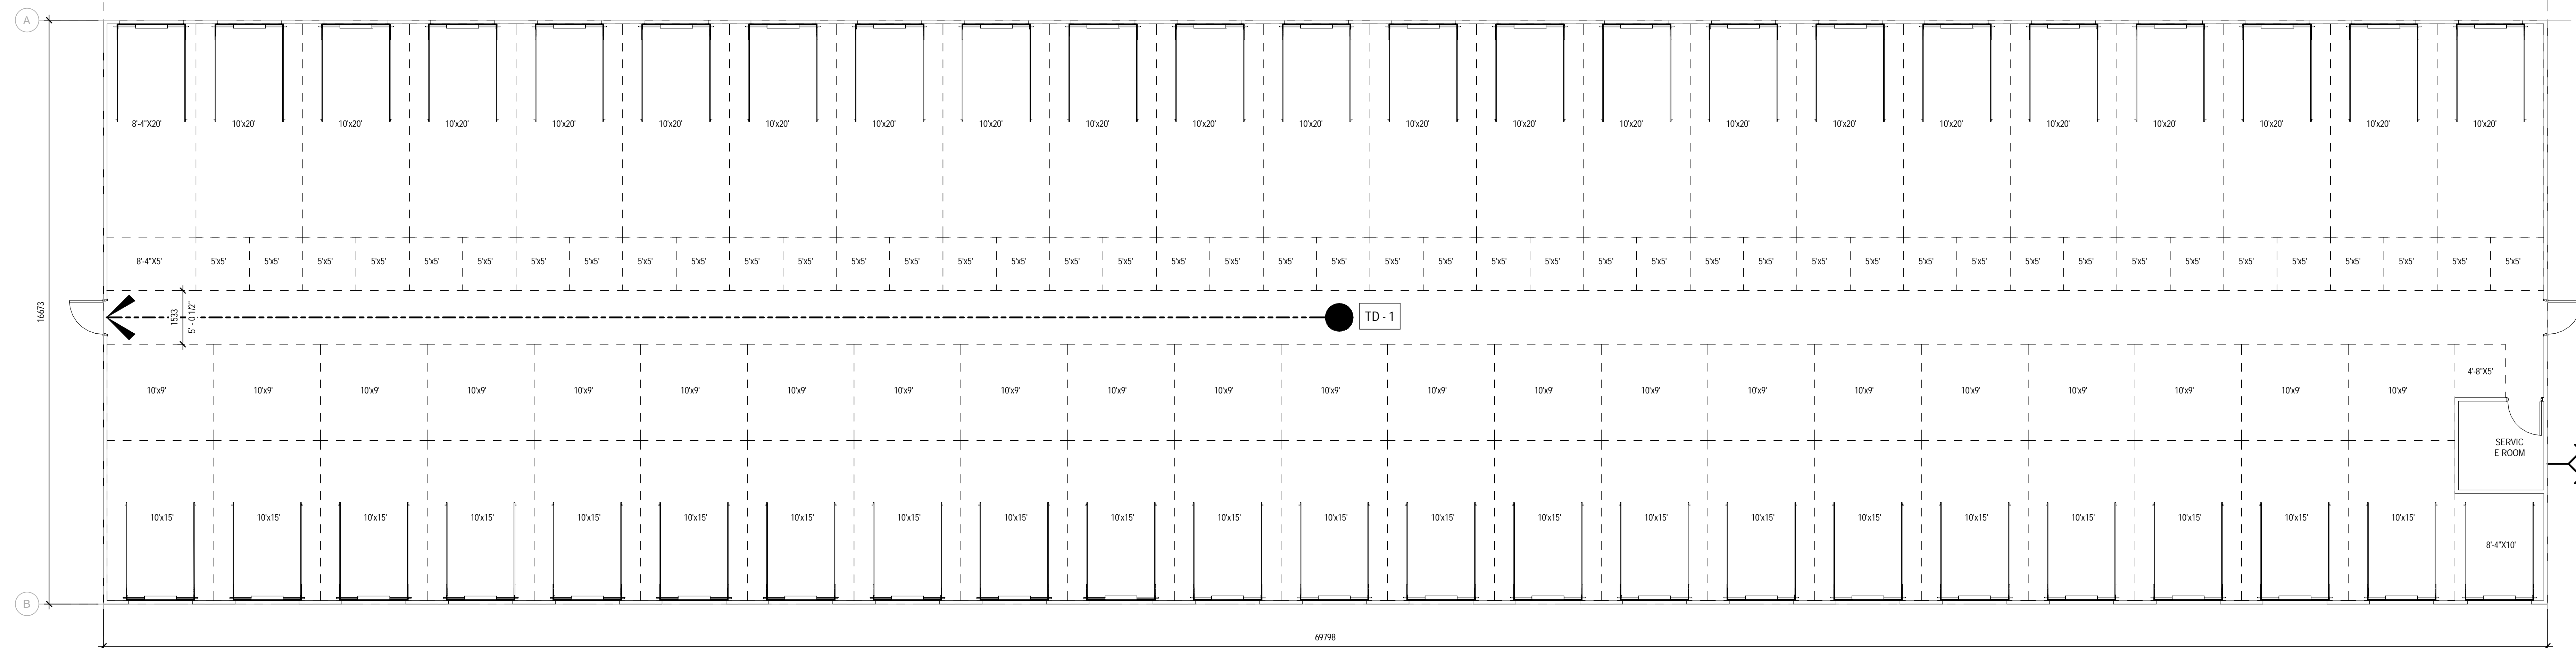


- 5'x5' = 44
- 10'x9' = 22
- 10'x15' = 22
- 10'x20' = 22
- 4'-8"x5' = 1
- 8'-4"x5' = 1
- 8'-4"x10' = 1
- 8'-4"x20' = 1

1 BUILDING E OVERALL GROUND FLOOR PLAN
 SCALE: 1:75


BUILDING "E"

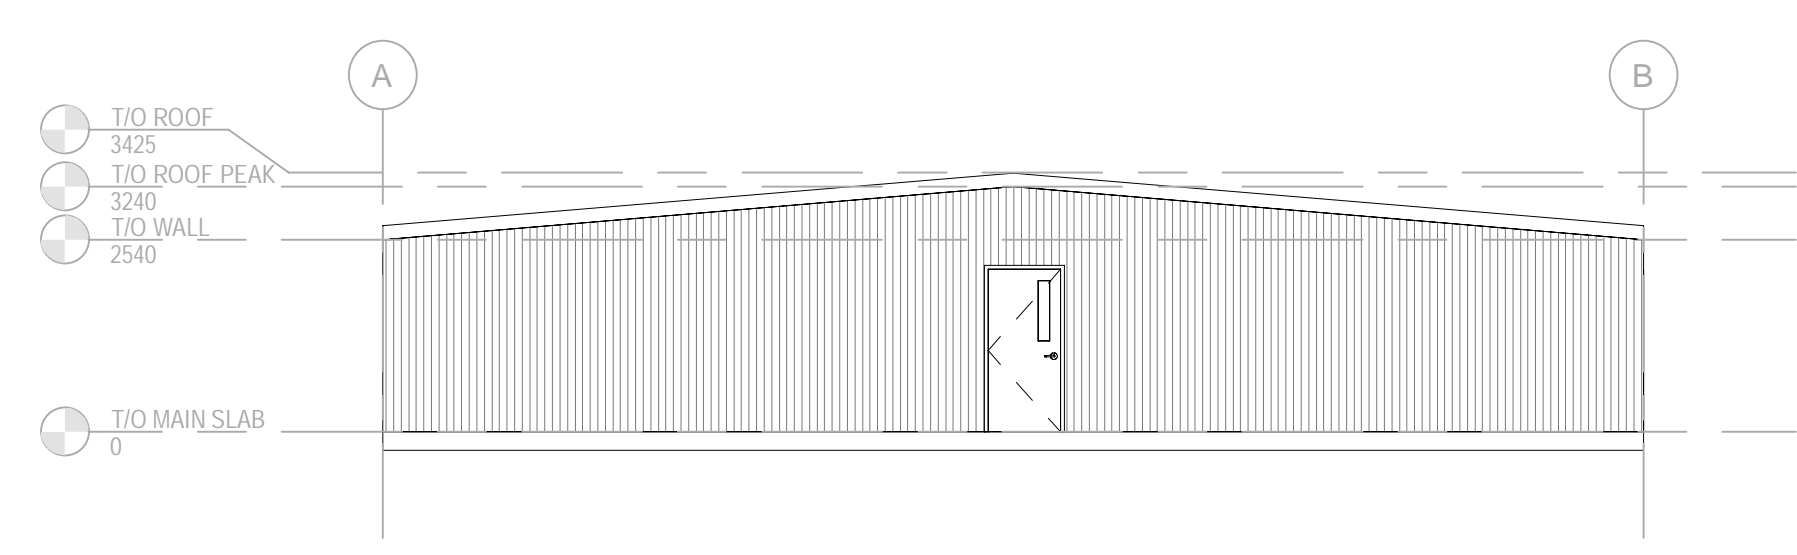


2 EXTERIOR ELEVATION - EAST
 SCALE: 1:100

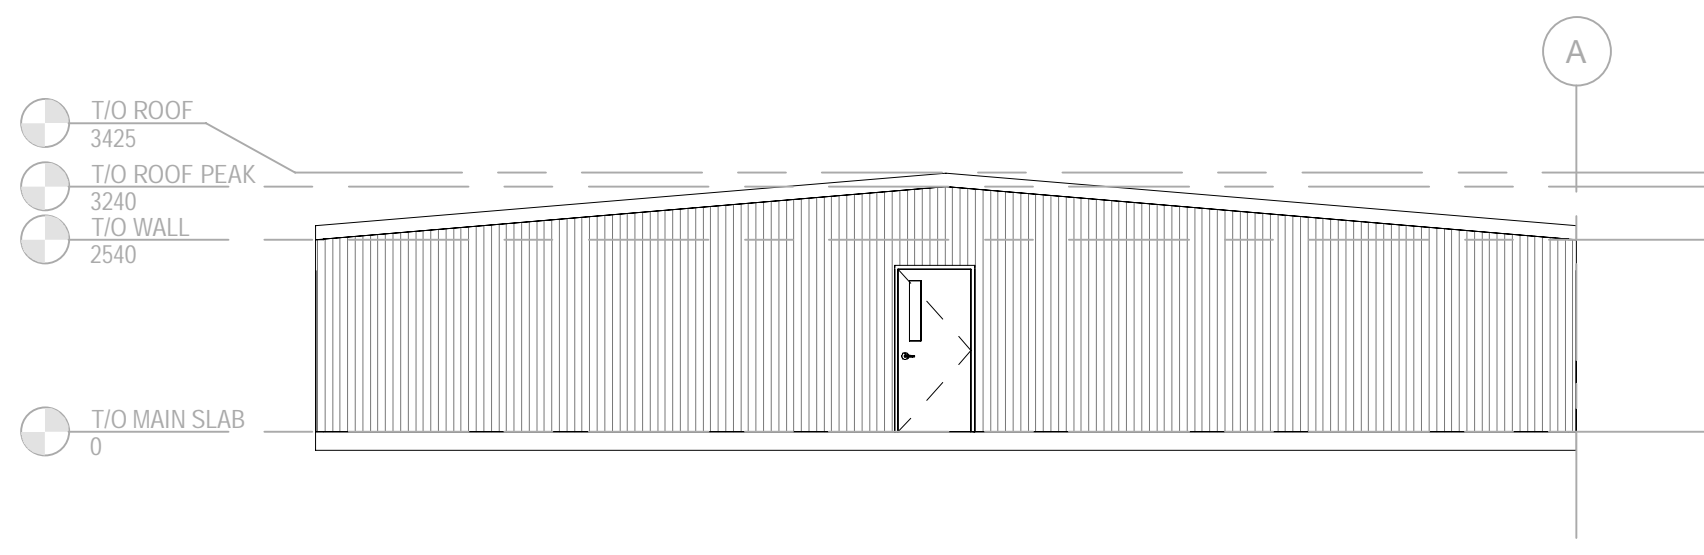

3 EXTERIOR ELEVATION - WEST
 SCALE: 1:100

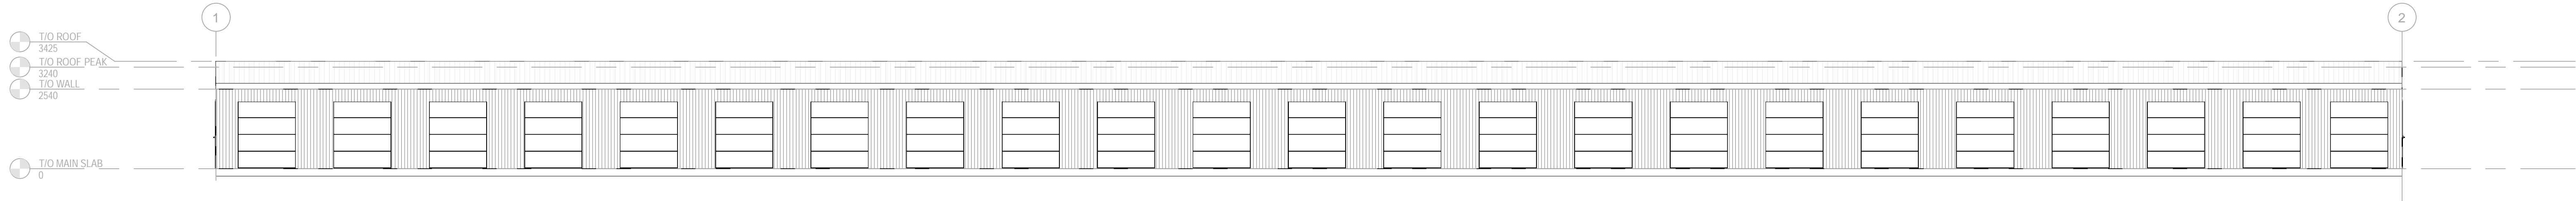


4 EXTERIOR ELEVATION - NORTH
 SCALE: 1:100

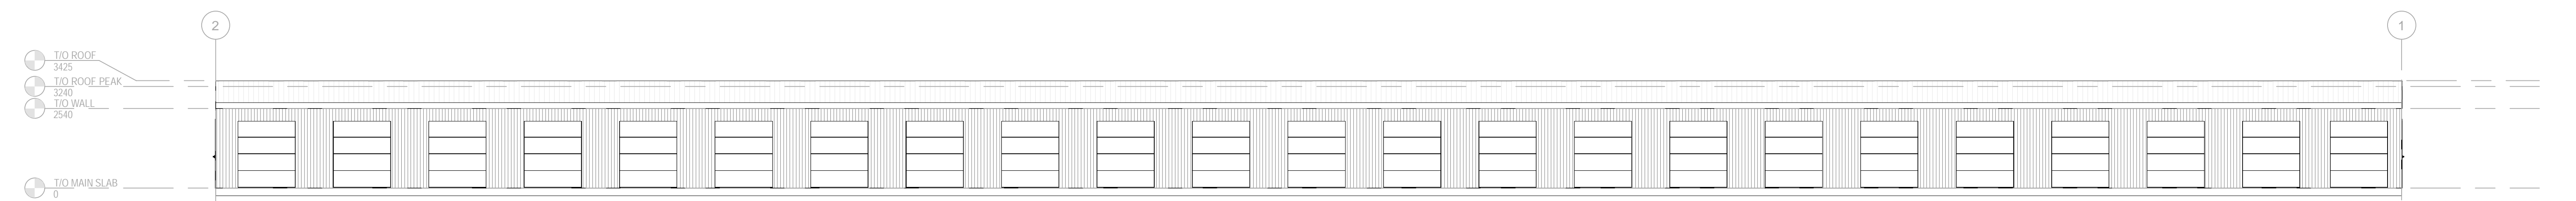

5 EXTERIOR ELEVATION - SOUTH
 SCALE: 1:100

CONSULTANT: SUB CONSULTANT

CONSULTANT: SUB CONSULTANT

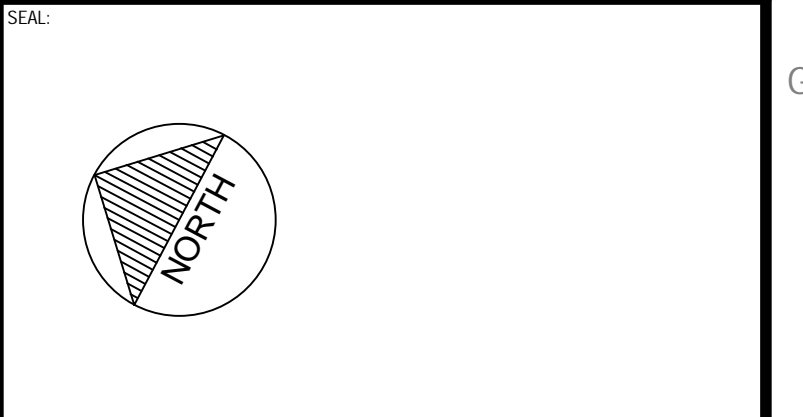

CLIENT REF: A
 PROJECT
 Access Storage 60 Denzil Doyle Ct

FLOOR PLAN

DISCLAIMER: THIS DRAWING AND DESIGN IS COPYRIGHTED PROTECTED ARCHITECTURAL NOT BE LOANED, REPRODUCED OR COPIED WITHOUT THE WRITTEN PERMISSION BY ARCHITECTURE 49. THE CONTRACTOR SHALL VERIFY AND REPORT TO THE ARCHITECT ANY DISCREPANCIES AND UTILITY LOCATIONS AND REPORT ALL ERRORS AND OMISSIONS TO CORRECT AS SOON AS POSSIBLE. THE CONTRACTOR SHALL BE RESPONSIBLE FOR THE ACCURACY OF THE INFORMATION PROVIDED TO THE ARCHITECT.

ISSUED FOR: NETWORK

PROJECT NO: 224-BUNSG-11
 ORIGINAL SCALE: As Indicated
 DATE: NOVEMBER 2022


DESIGNED BY: JCMB
 DRAWN BY: NMAS
 CHECKED BY: JCMB

DISCIPLINE: ARCHITECTURAL

TITLE: BUILDING F - OVERALL PLANS - GROUND FLOOR

SHEET NUMBER: F-A2.1


DATE OF: _____

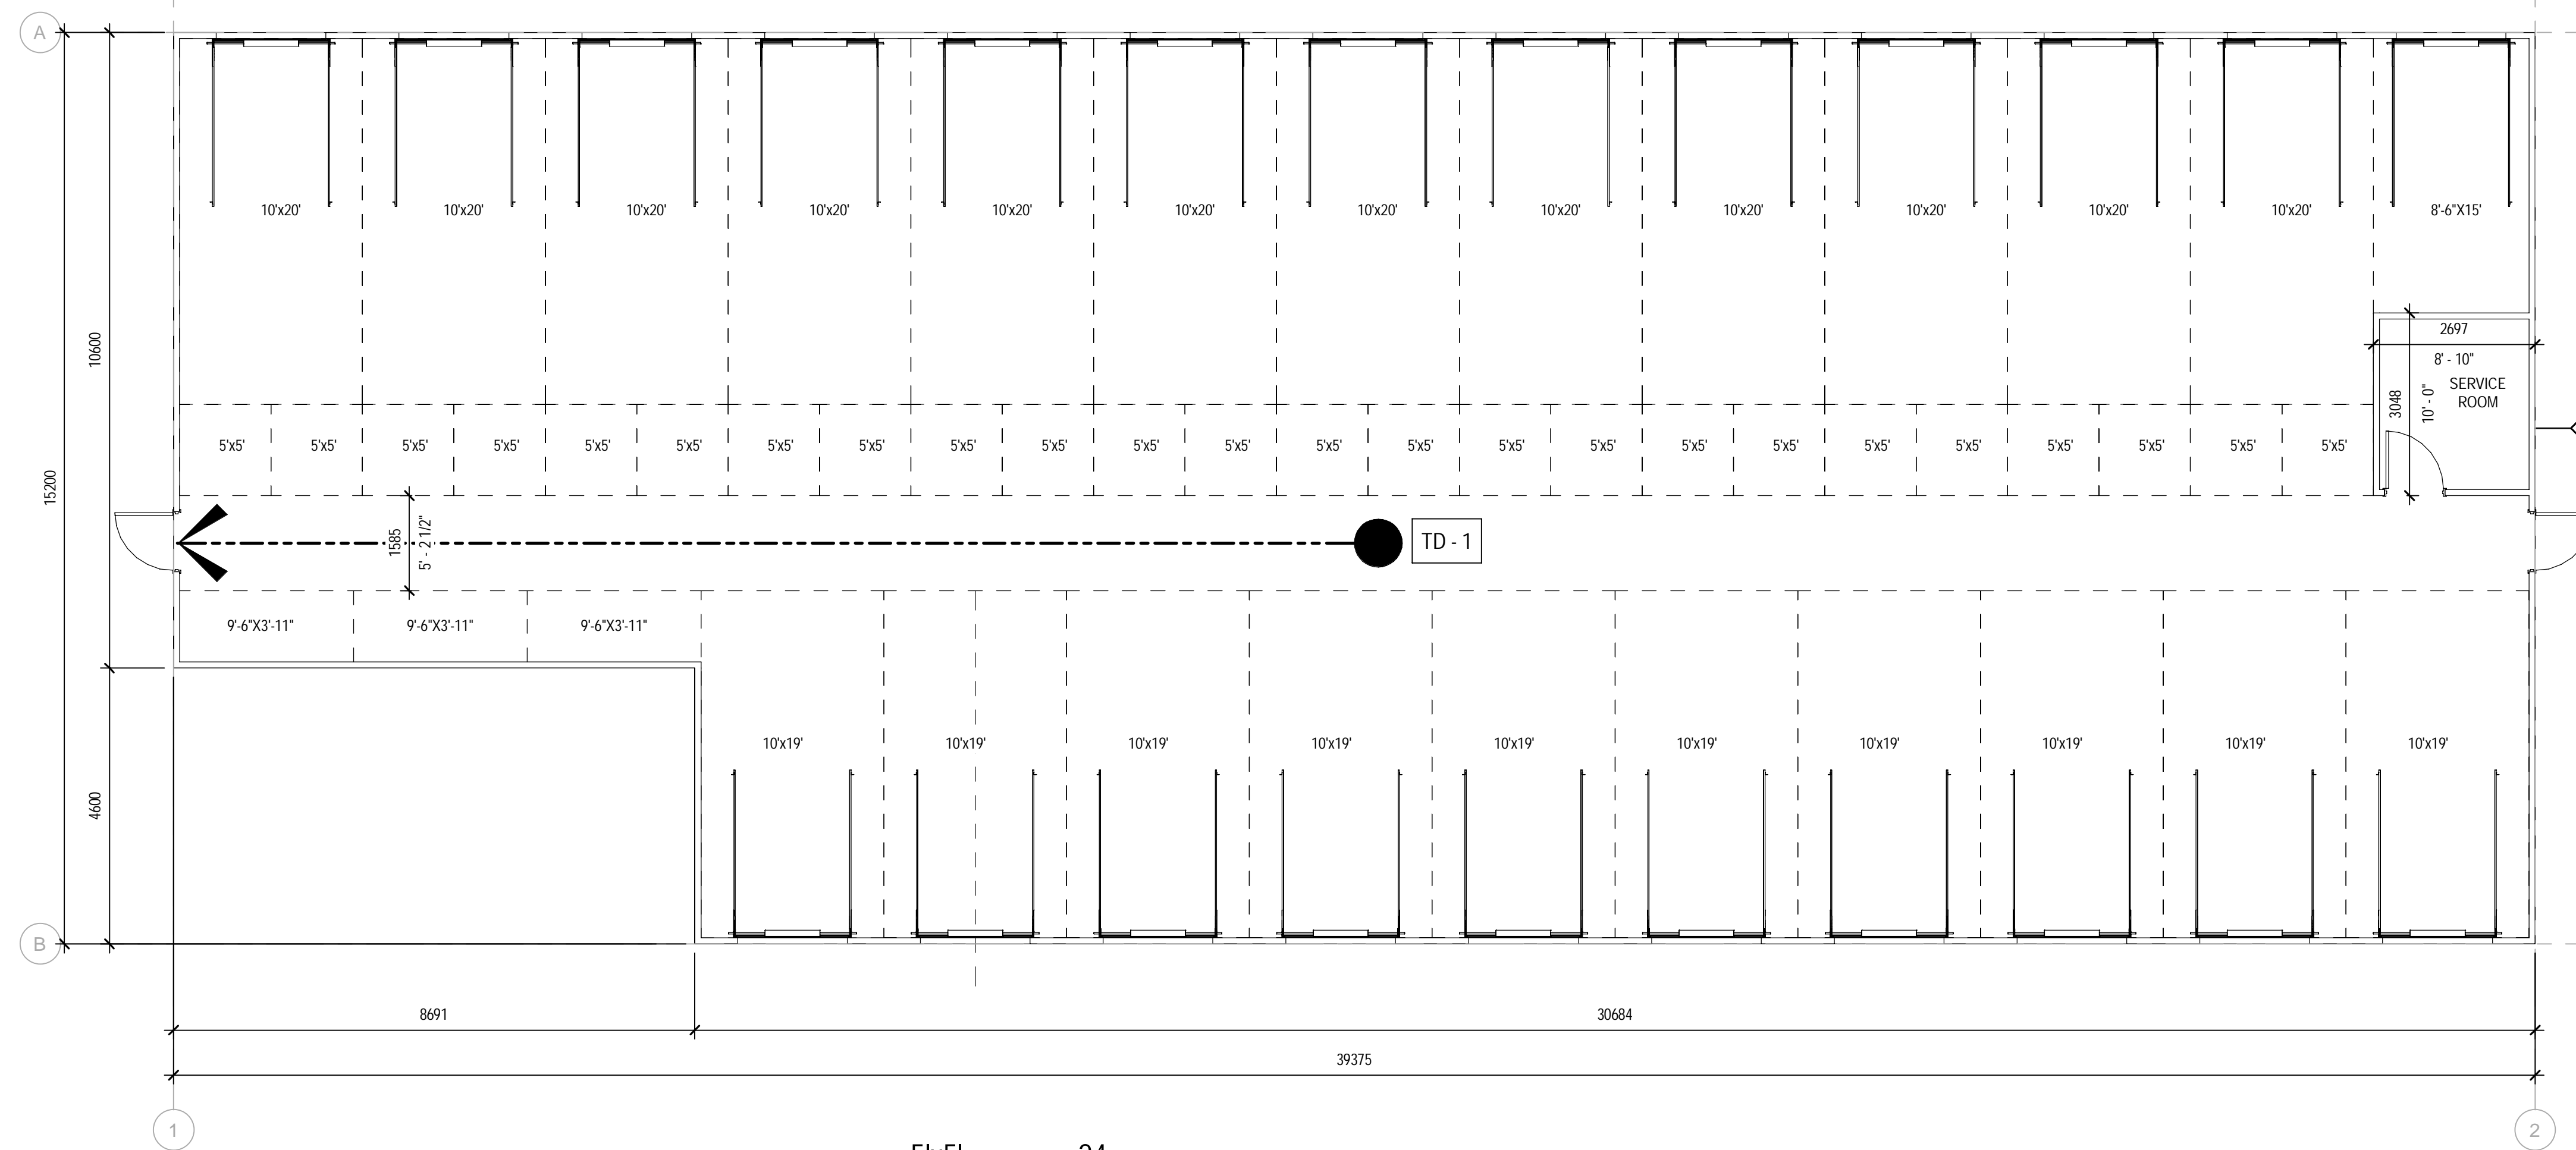


1 BUILDING F OVERALL GROUND FLOOR PLAN
 F-A2.1 SCALE: 1:75

- 5x5' = 24
- 10x19' = 10
- 10x20' = 12
- 8-6'x15' = 1
- 9-6'x3'-11' = 3


BUILDING "F"

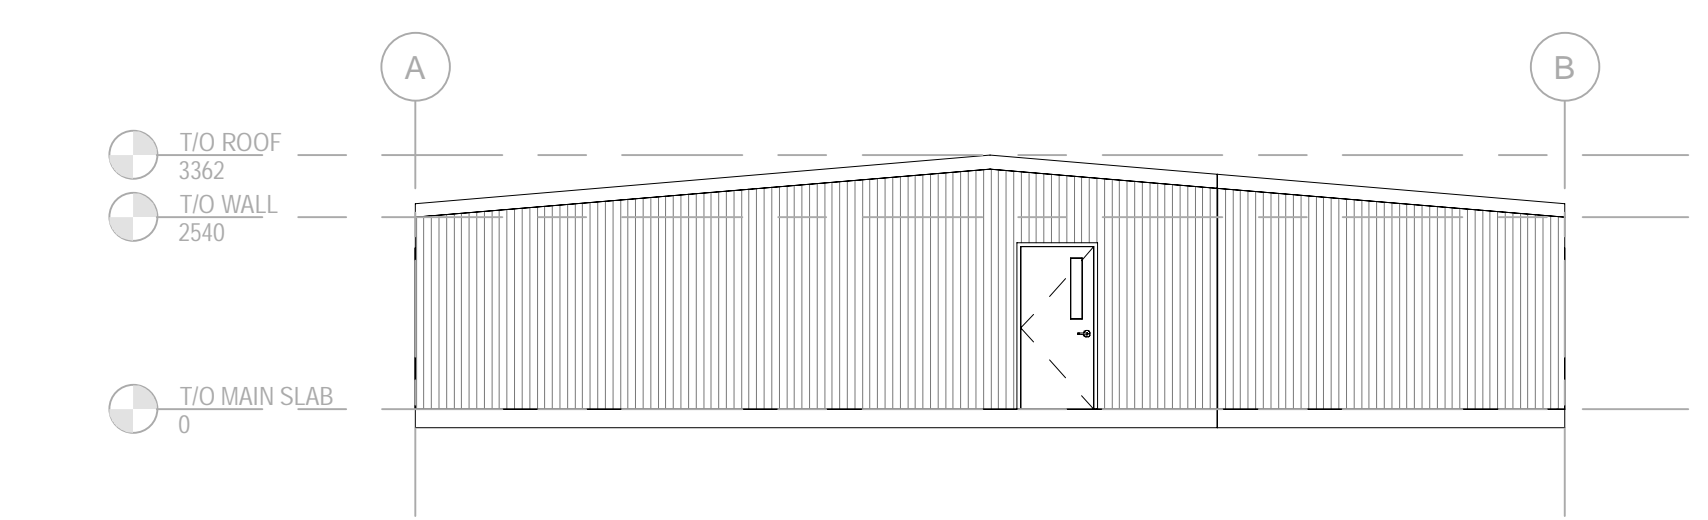


2 EXTERIOR ELEVATION - EAST
 F-A2.1 SCALE: 1:100

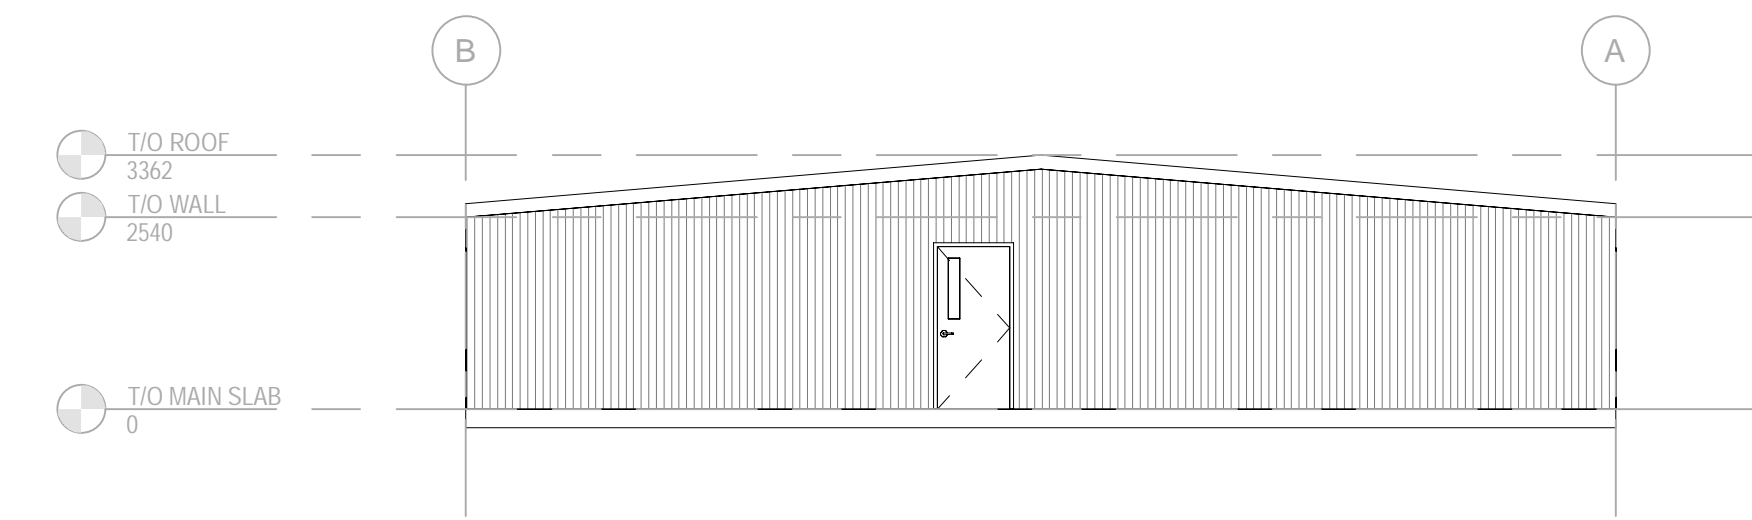

5 EXTERIOR ELEVATION - WEST
 F-A2.1 SCALE: 1:100

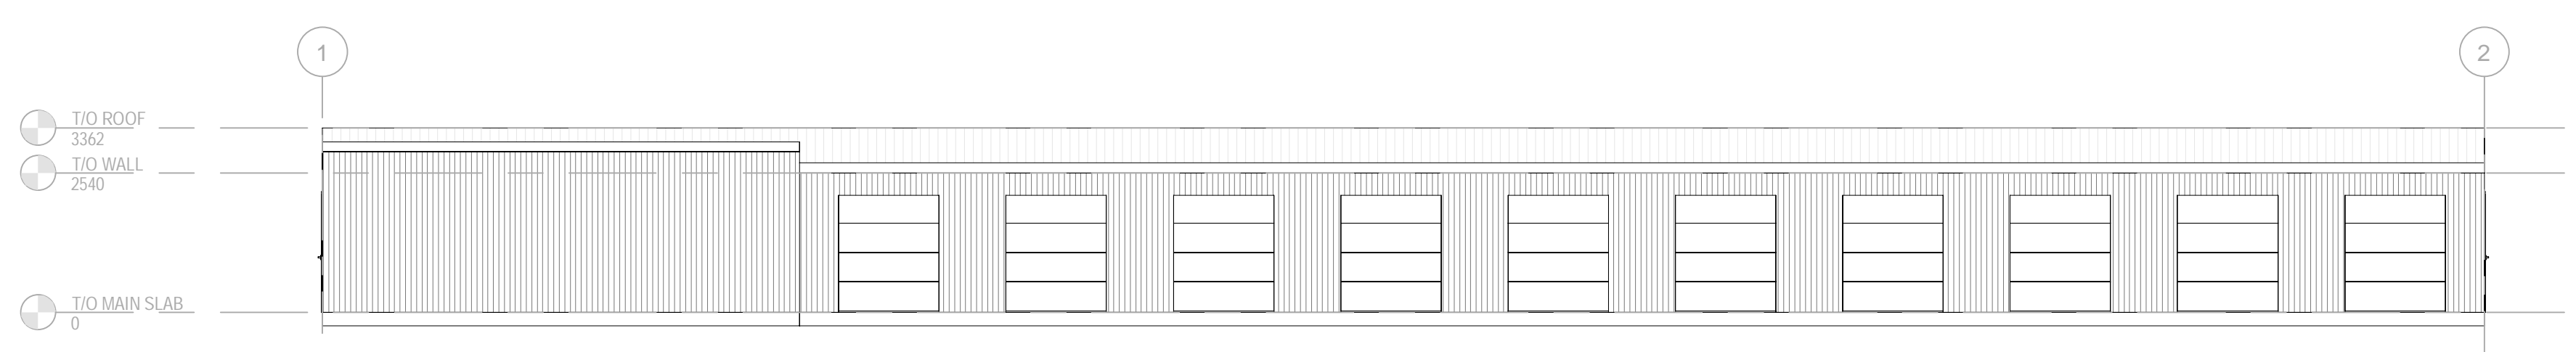

3 EXTERIOR ELEVATION - NORTH
 F-A2.1 SCALE: 1:100

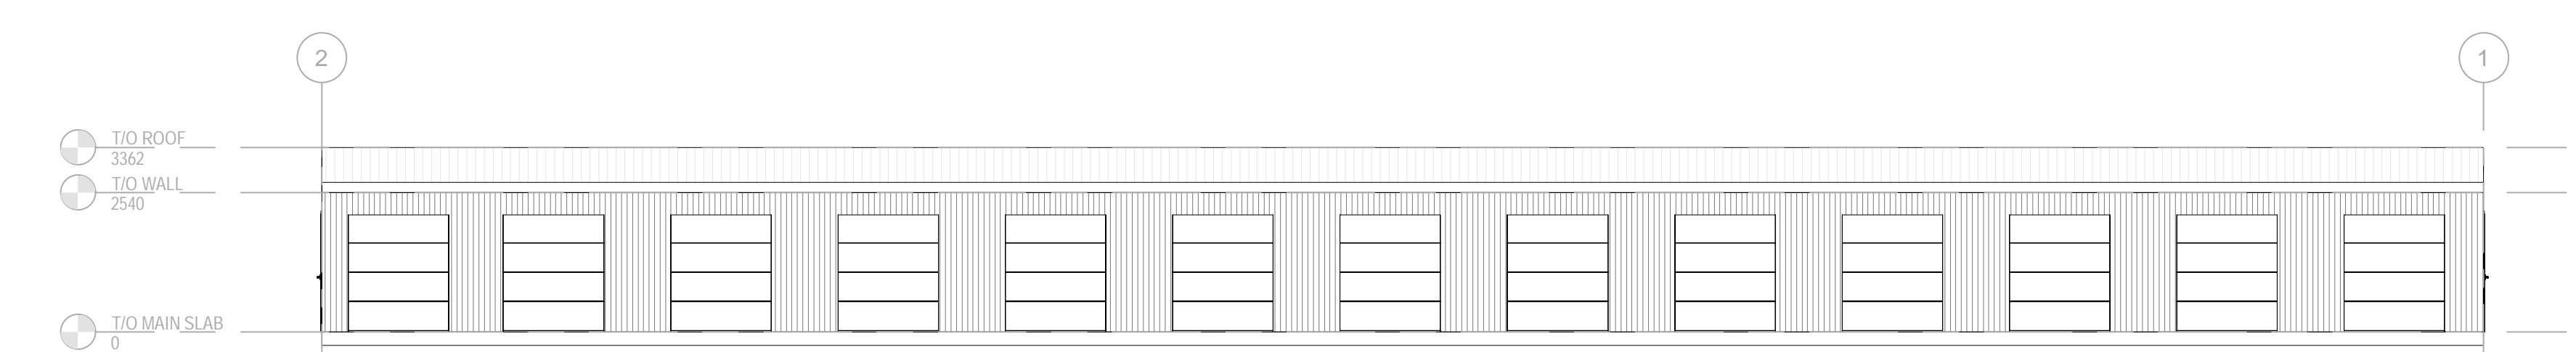

4 EXTERIOR ELEVATION - SOUTH
 F-A2.1 SCALE: 1:100