


SEAL

NOT FOR CONSTRUCTION


GENERAL NOTES
DO NOT SCALE DRAWINGS.
CONTRACTOR TO VERIFY ALL DIMENSIONS & CONDITIONS
AND REPORT ANY DISCREPANCIES.

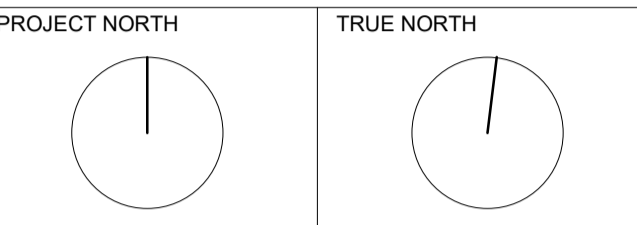


ABBREVIATIONS - ELEVATIONS

REFER TO MAIN ABBREVIATION PAGE FOR COMPLETE LIST.


A	AL / ALUM	ALUMINUM
AP	ACCESS PANEL	
B	BL	BOLLARD(S)
C	CCTV	CLOSED CIRCUIT TELEVISION
CJ	CONTROL JOINT	
CL	CENTRE LINE	
D	DR	DOOR
E	EJ	EXPANSION JOINT
EX	EXISTING	
EXH	EXHAUST	
EXPN	EXPANSION	
F	F/F	FACE TO FACE
FF	FINISH FACE	
FF-EL	FINISHED FLOOR ELEVATION	
FO	FINISHED OPENING	
FOF	FACE OF FINISH	
FRR	FIRE-RESISTANT RATED	
FV	FIELD VERIFY	
G	GL	GLASS
H	HPT	HIGH POINT
I	IGU	INSULATED GLASS UNIT
M	MFR	MANUFACTURER
N	NIC	NOT IN CONTRACT
NOM	NOMINAL	
NTS	NOT TO SCALE	
O	OC	ON CENTRE
OH	OVERHEAD	
P	PERF	PERFORATED
PROJ	PROJECT(ION)	
R	REC	RECESSED
S	SLD	SEALED
SST	STAINLESS STEEL	
STD	STANDARD	
STL	STEEL	
T	TI	TENANT IMPROVEMENT
U	U/S	UNDERSIDE OF
UNO	UNLESS NOTED OTHERWISE	
V	VIF	VERIFY IN THE FIELD

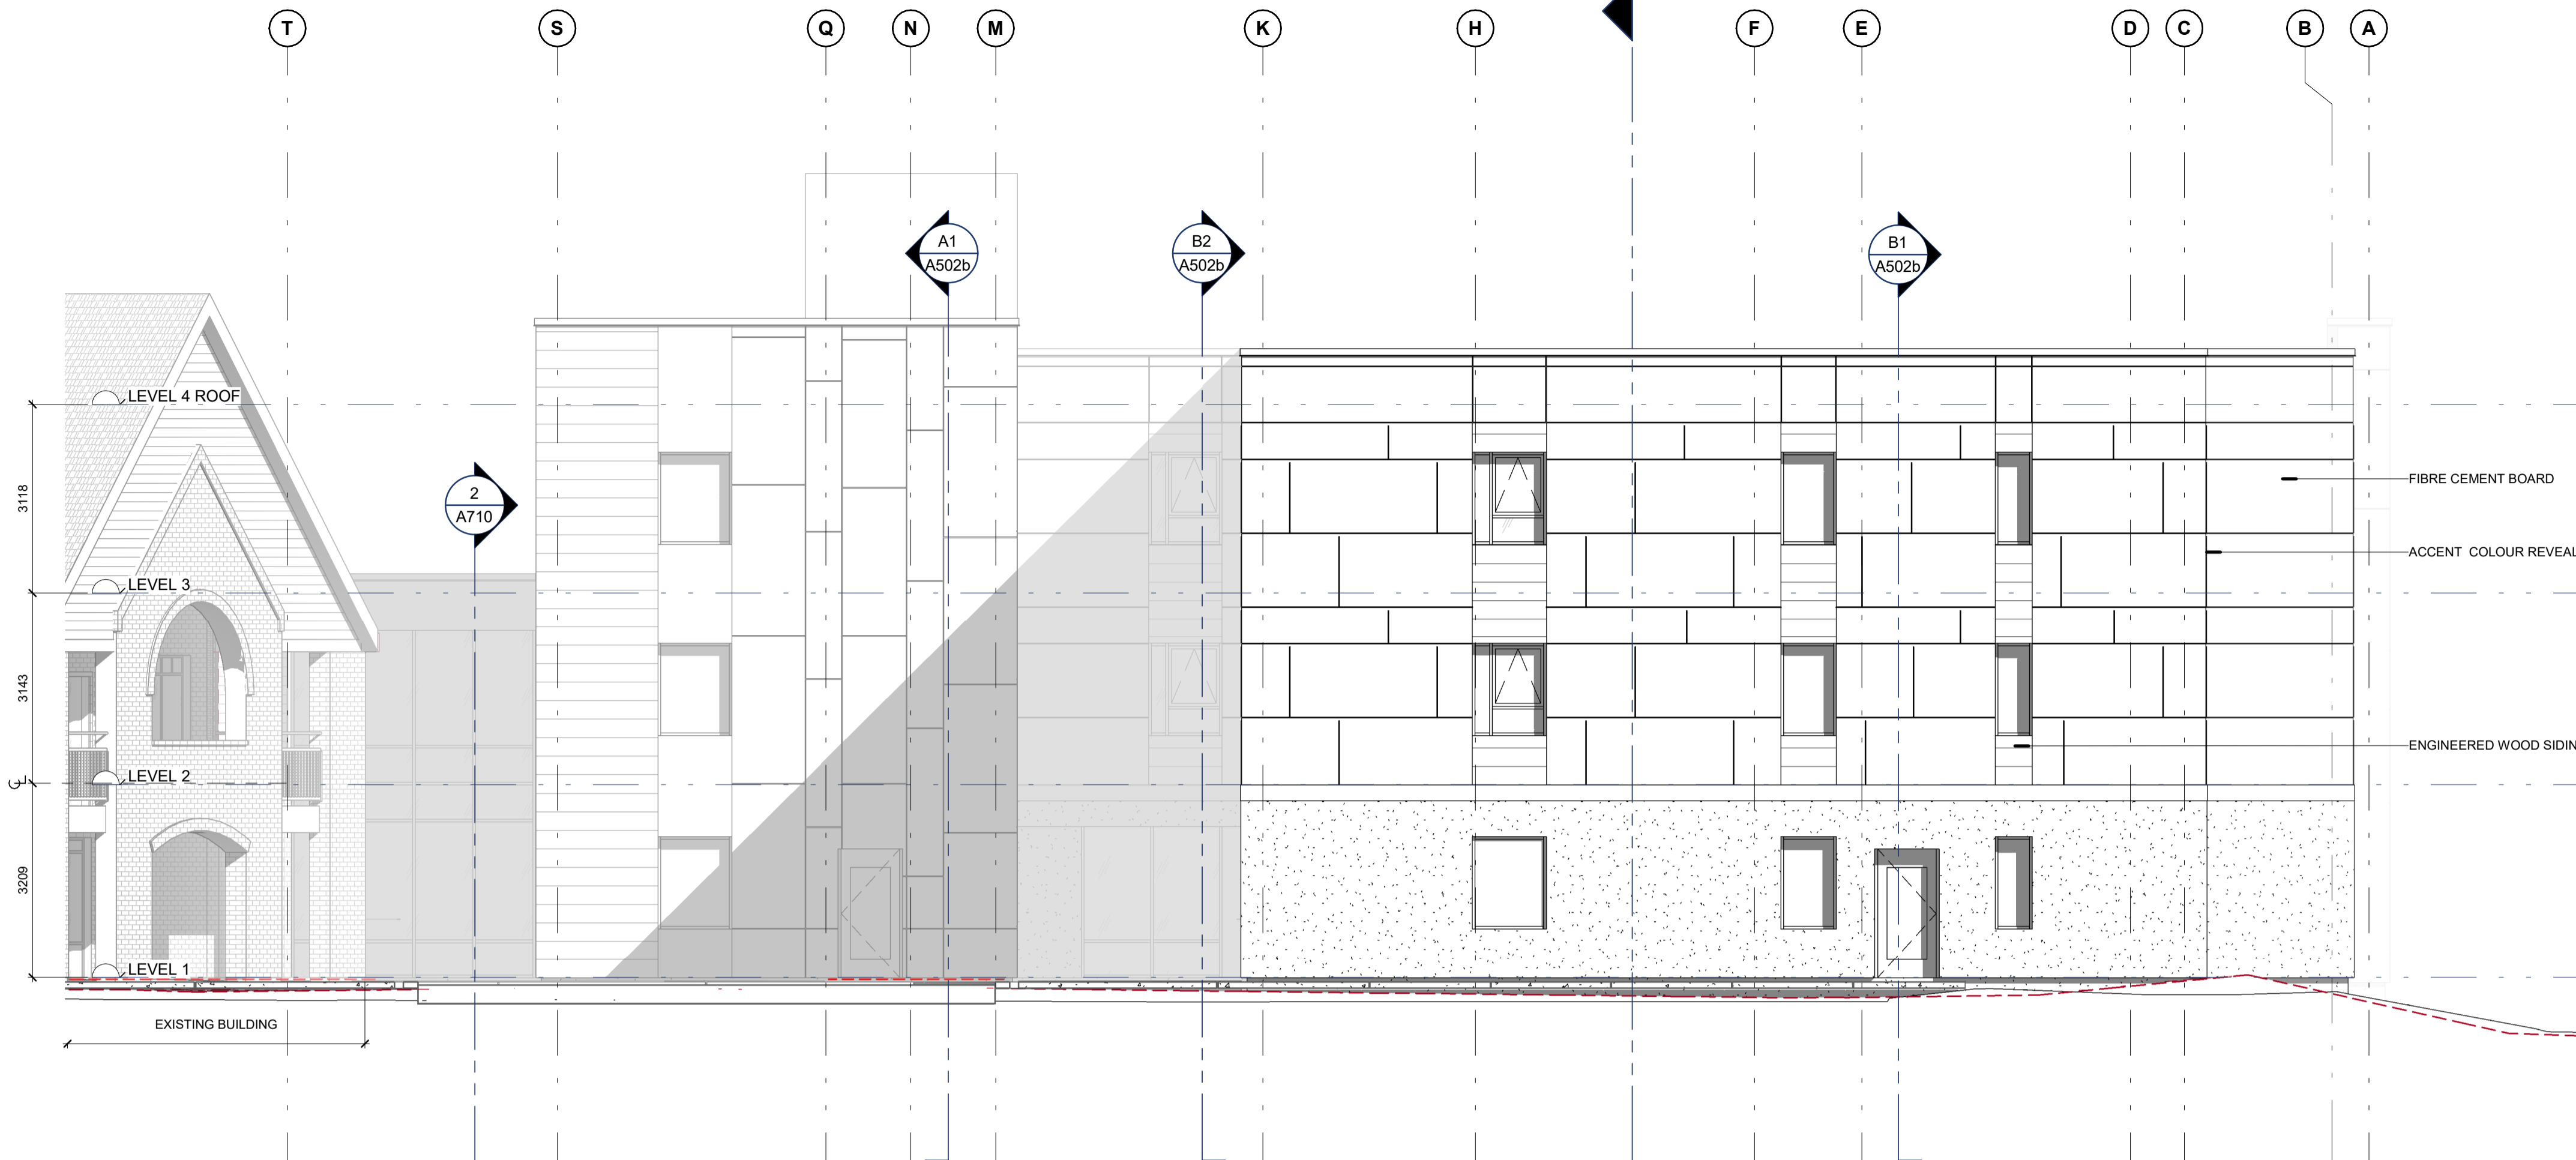

C5 EXTERIOR ELEVATION - EAST
A401b 1:75

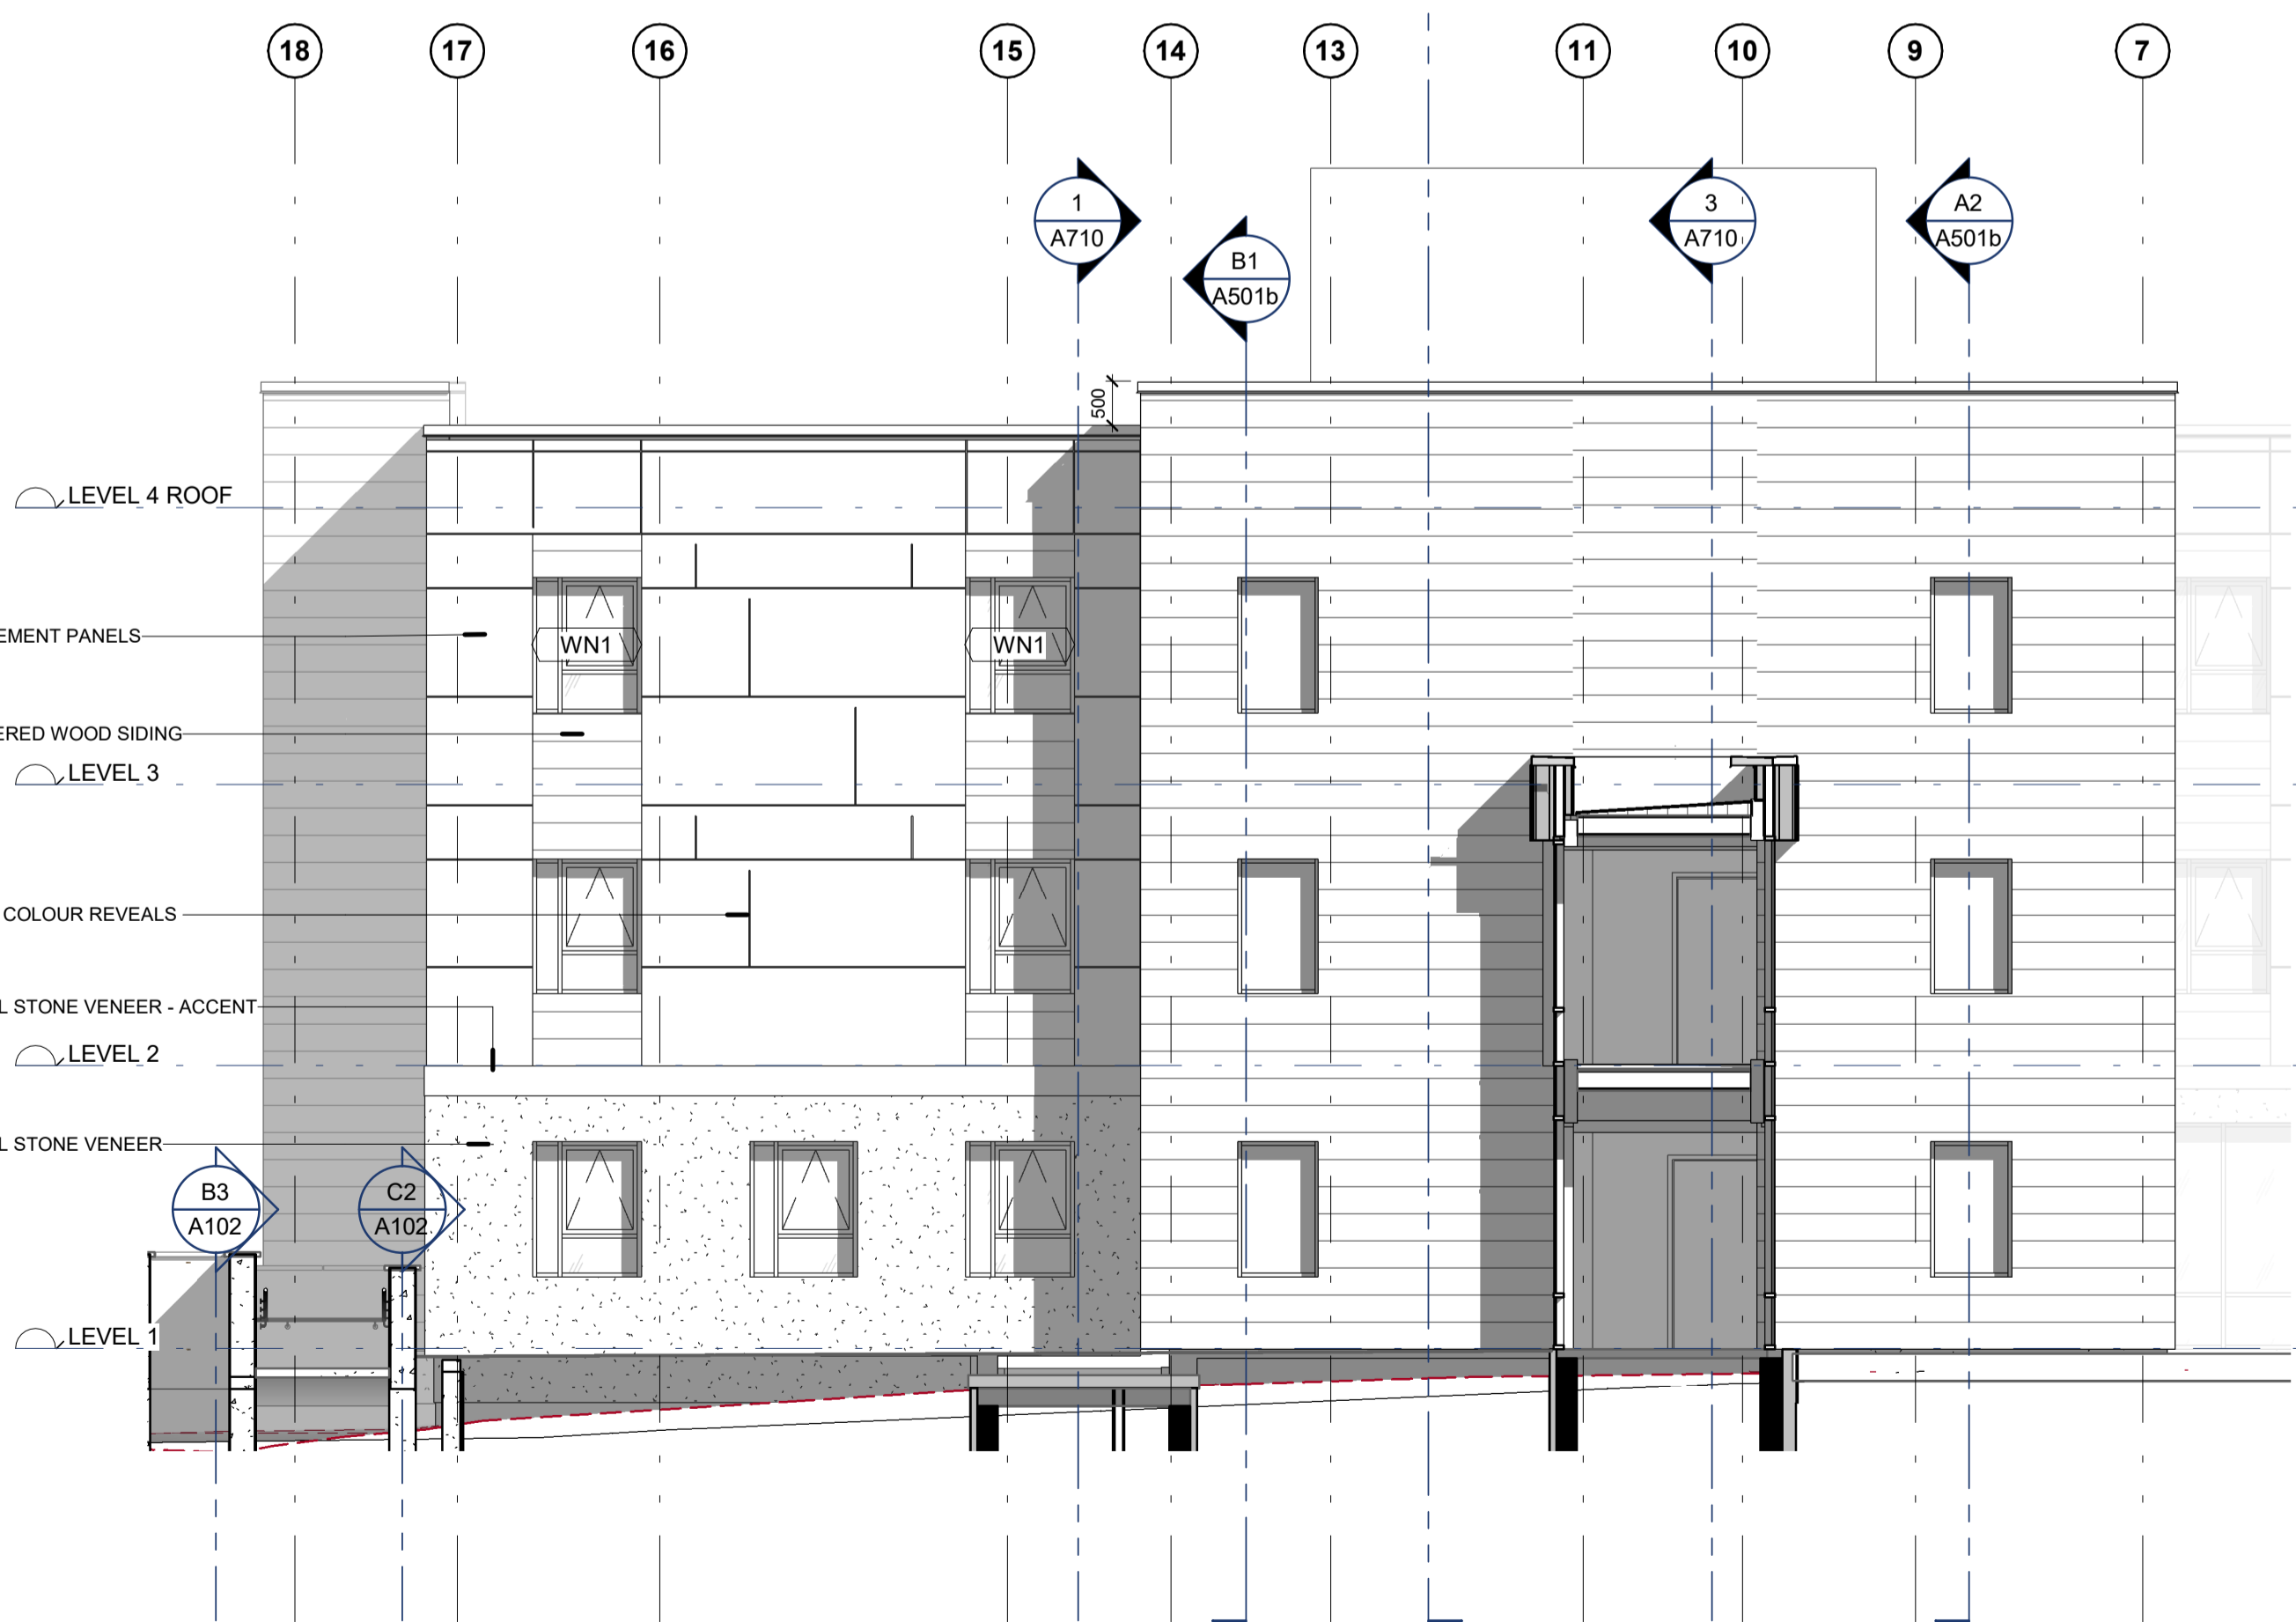

A5 ELEVATION - BLDG B - SOUTH, WEST
A401b 1:75

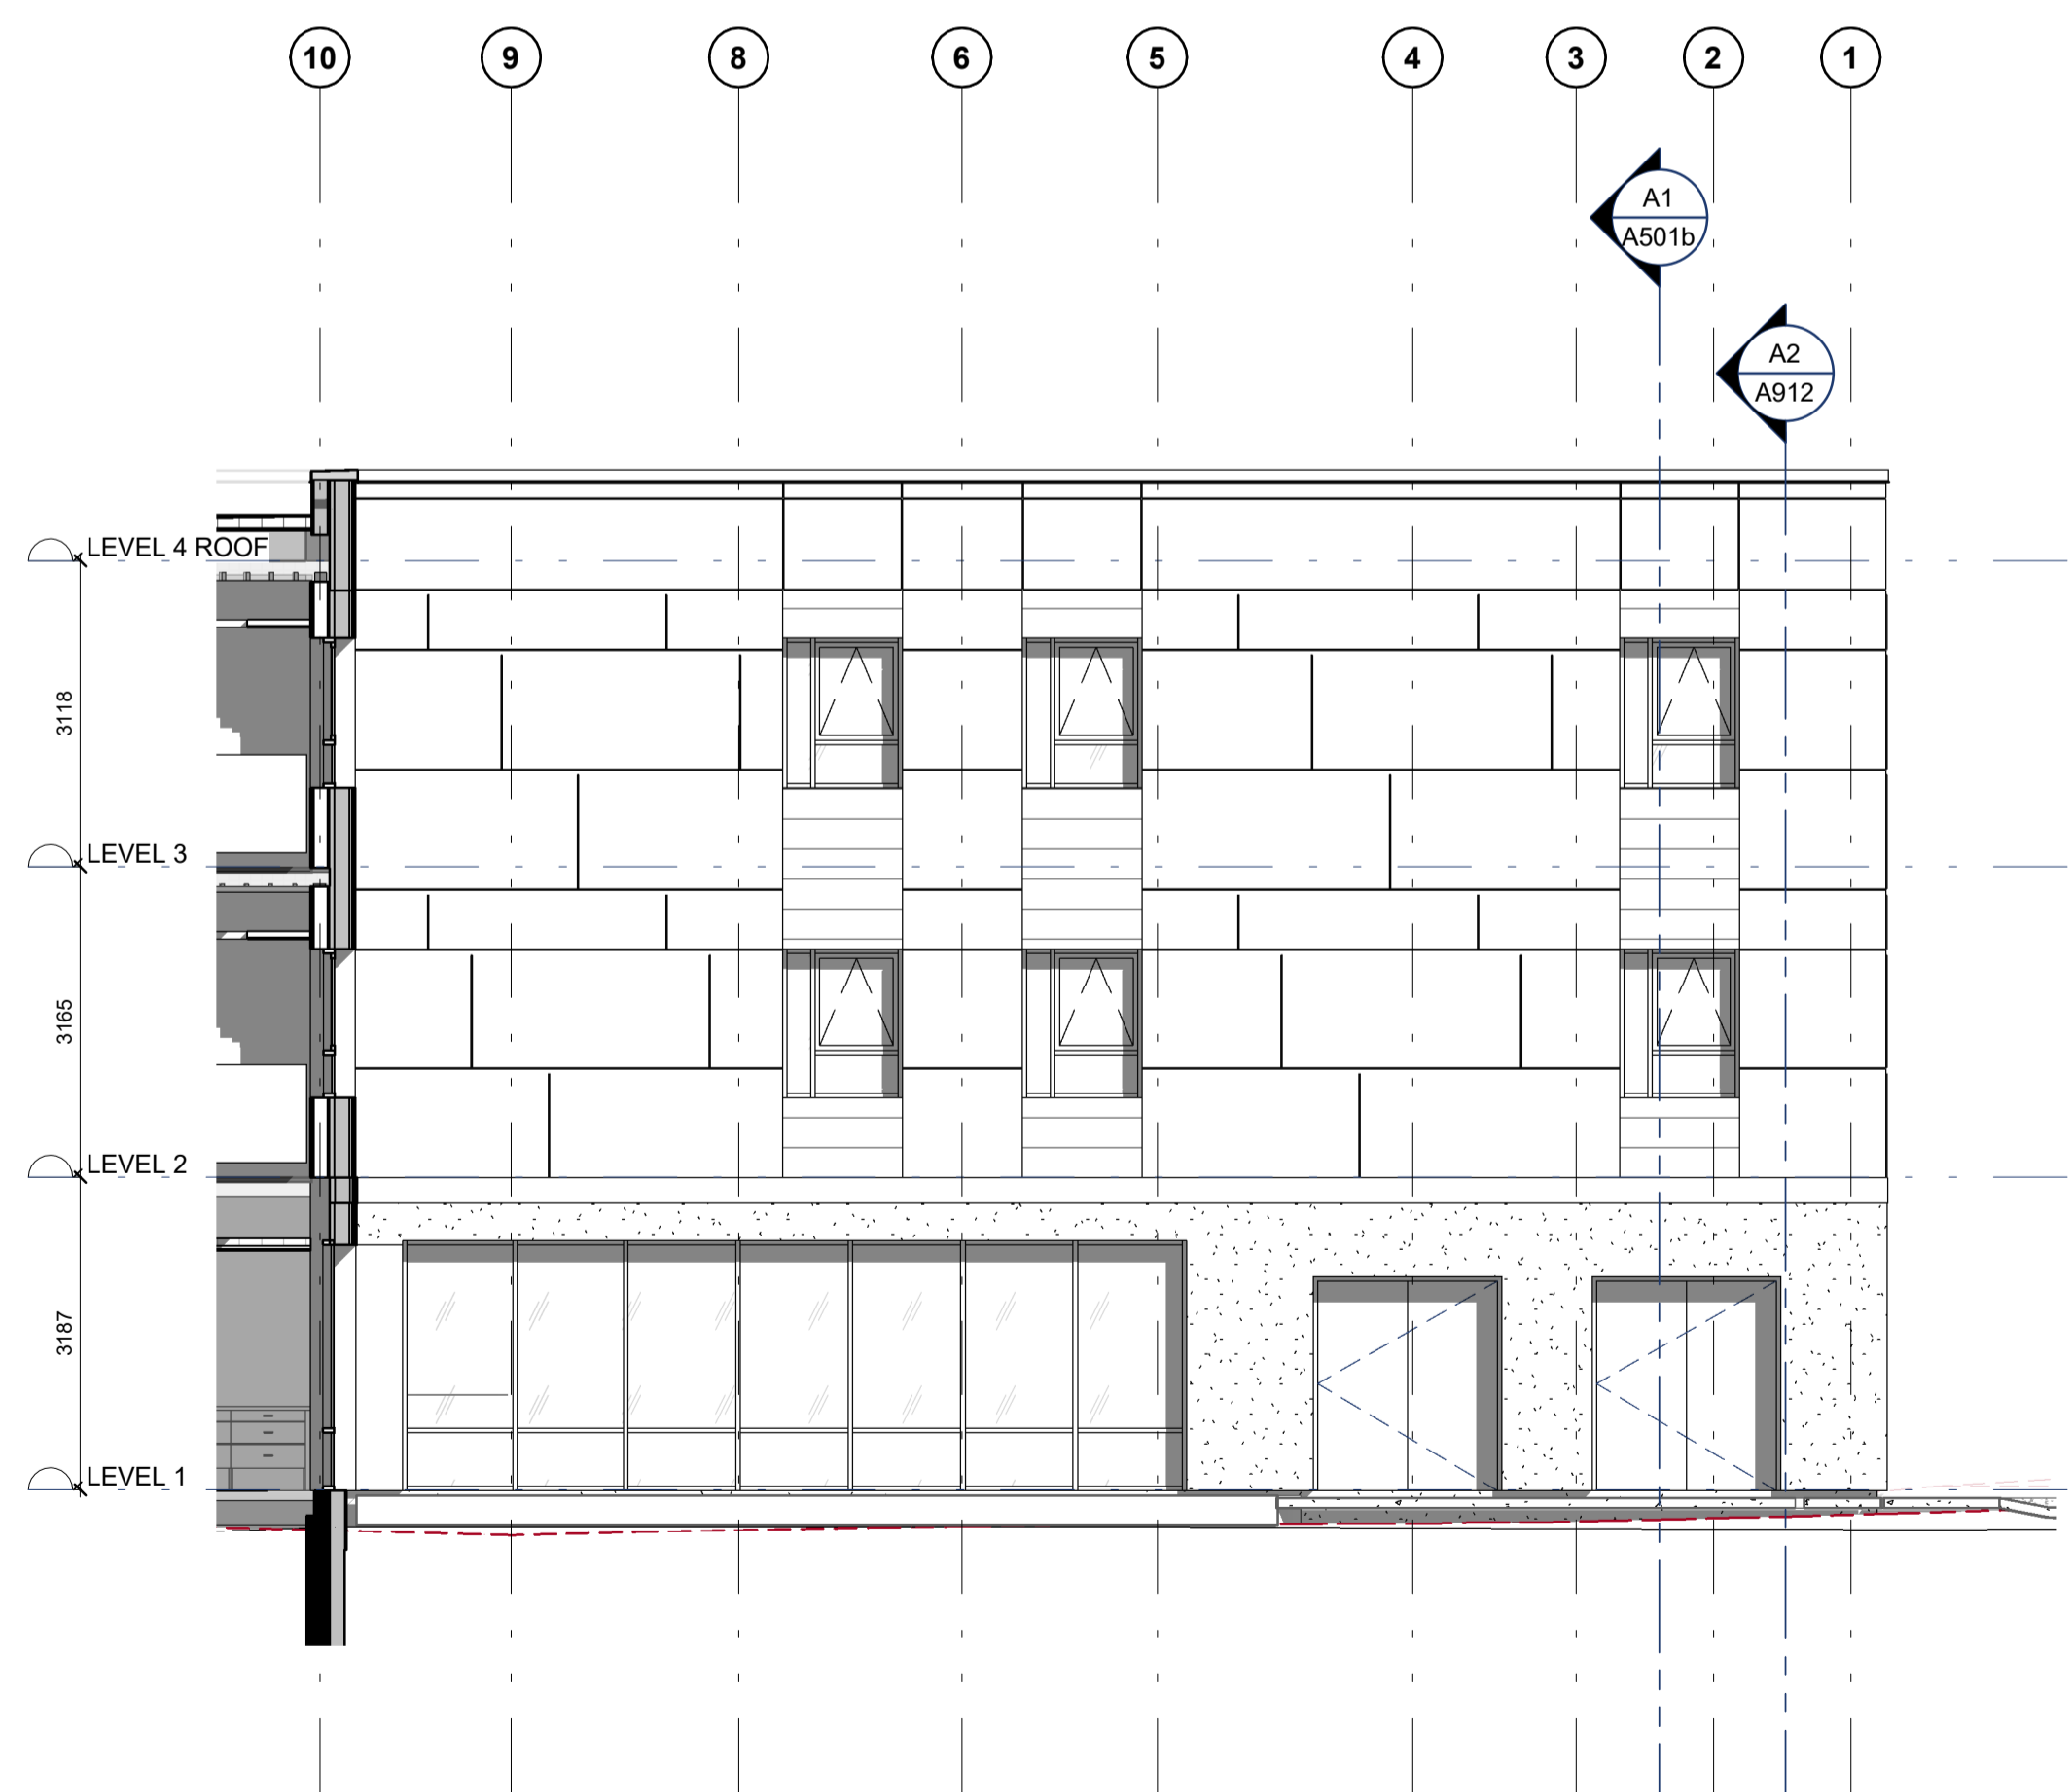

A2 ELEVATION - BLDG B - SOUTH, EAST
A401b 1:75

4	2022-12-16	SITE PLAN SUBMISSION
3	2022-11-25	CHEO SITE REVIEW
2	2022-10-21	DESIGN DEVELOPMENT
1	2022-09-26	SITE PLAN PRECONSULT

PROJECT
Ronald McDonald House Charities Ottawa (RMHCO)
Ronald McDonald House Expansion
INTERIORS
407 Smyth Road
Ottawa, ON K1H 8M8

IDEA #
19644

SHEET NAME
**EXTERIOR ELEVATIONS
BLDG B**

DATE
2022-09-21

SCALE
AS NOTED.

CHECKED BY

DRAWN BY


SHEET No.

A401b

SEAL


NOT FOR CONSTRUCTION

GENERAL NOTES
DO NOT SCALE DRAWINGS.
CONTRACTOR TO VERIFY ALL DIMENSIONS & CONDITIONS
AND REPORT ANY DISCREPANCIES.

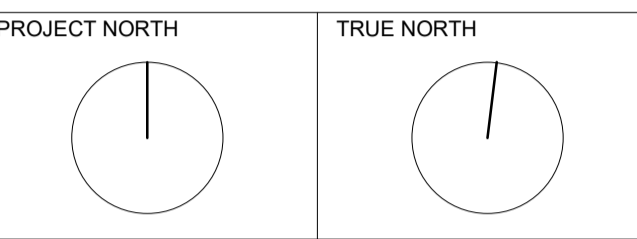


ABBREVIATIONS - ELEVATIONS

-	REFER TO MAIN ABBREVIATION PAGE FOR COMPLETE LIST.
A	AL / ALUM ALUMINUM
AP	ACCESS PANEL
B	BL BOLLARD(S)
C	CCTV CLOSED CIRCUIT TELEVISION
CJ	CONTROL JOINT
CL	CENTRE LINE
D	DR DOOR
E	EJ EXPANSION JOINT
EX	EXISTING
EXH	EXHAUST
EXPN	EXPANSION
F	F/F FACE TO FACE
FF	FINISH FACE
FF-EL	FINISHED FLOOR ELEVATION
FO	FINISHED OPENING
FOF	FACE OF FINISH
FRR	FIRE-RESISTANT RATED
FV	FIELD VERIFY
G	GL GLASS
H	HPT HIGH POINT
I	IGU INSULATED GLASS UNIT
M	MFR MANUFACTURER
N	NIC NOT IN CONTRACT
NOM	NOMINAL
NTS	NOT TO SCALE
OC	ON CENTRE
OH	OVERHEAD
P	PERF PERFORATED
PROJ	PROJECT(ION)
R	REC RECESSED
S	SLD SEALED
SST	STAINLESS STEEL
STD	STANDARD
STL	STEEL
T	TI TENANT IMPROVEMENT
U	U/S UNDERSIDE OF
UNO	UNLESS NOTED OTHERWISE
V	VIF VERIFY IN THE FIELD

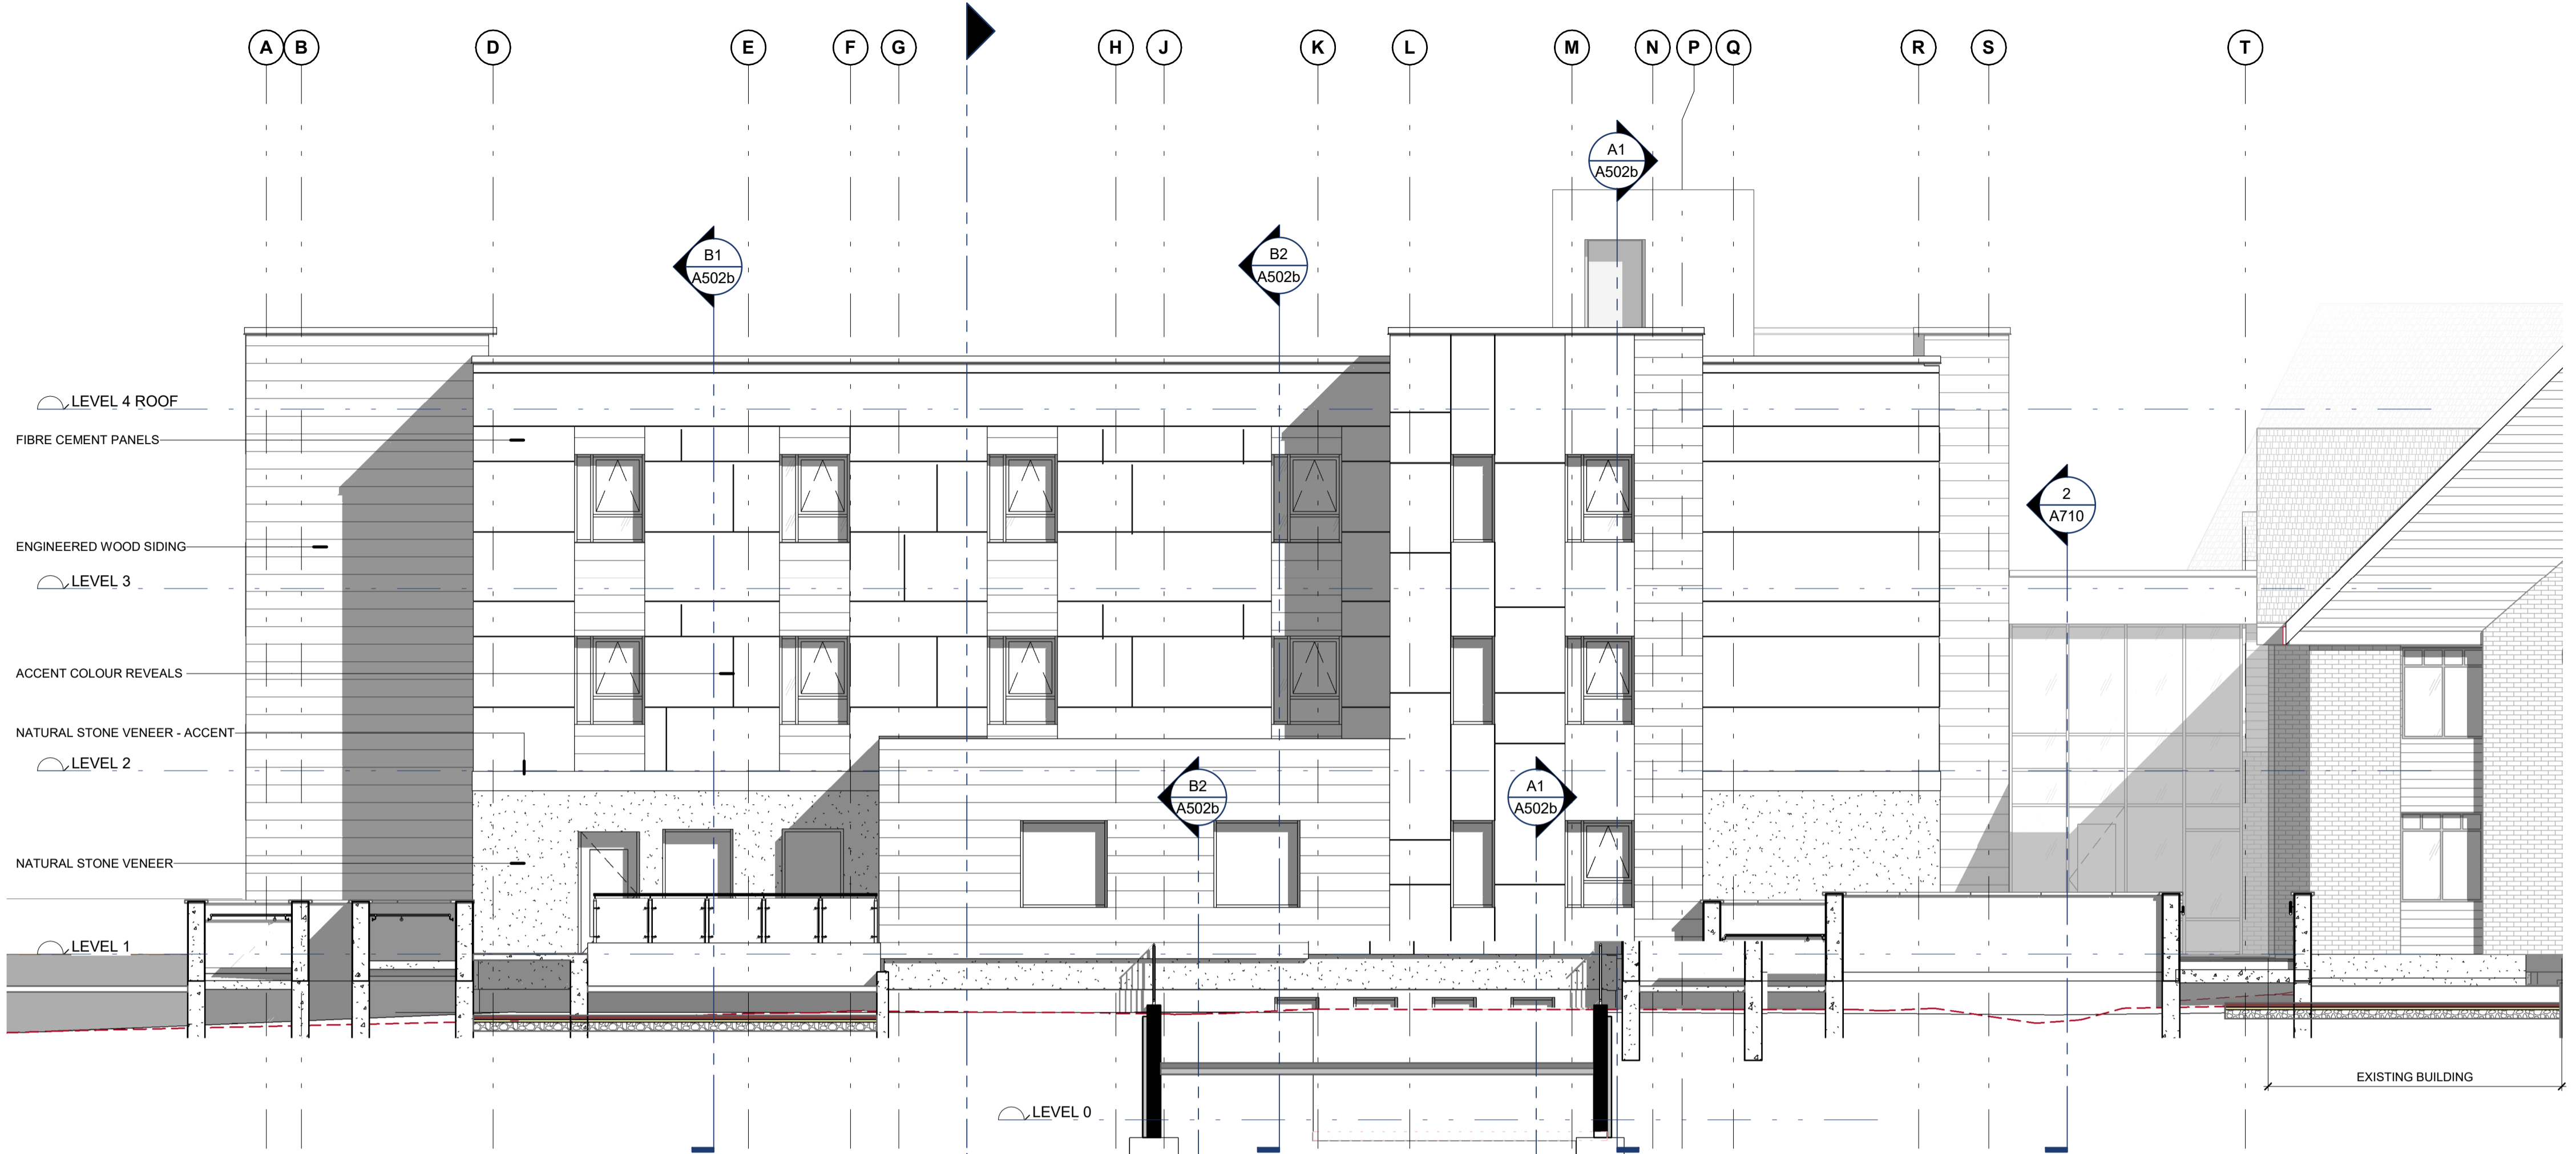

C4 EXTERIOR ELEVATION - WEST
A402b 1 : 75

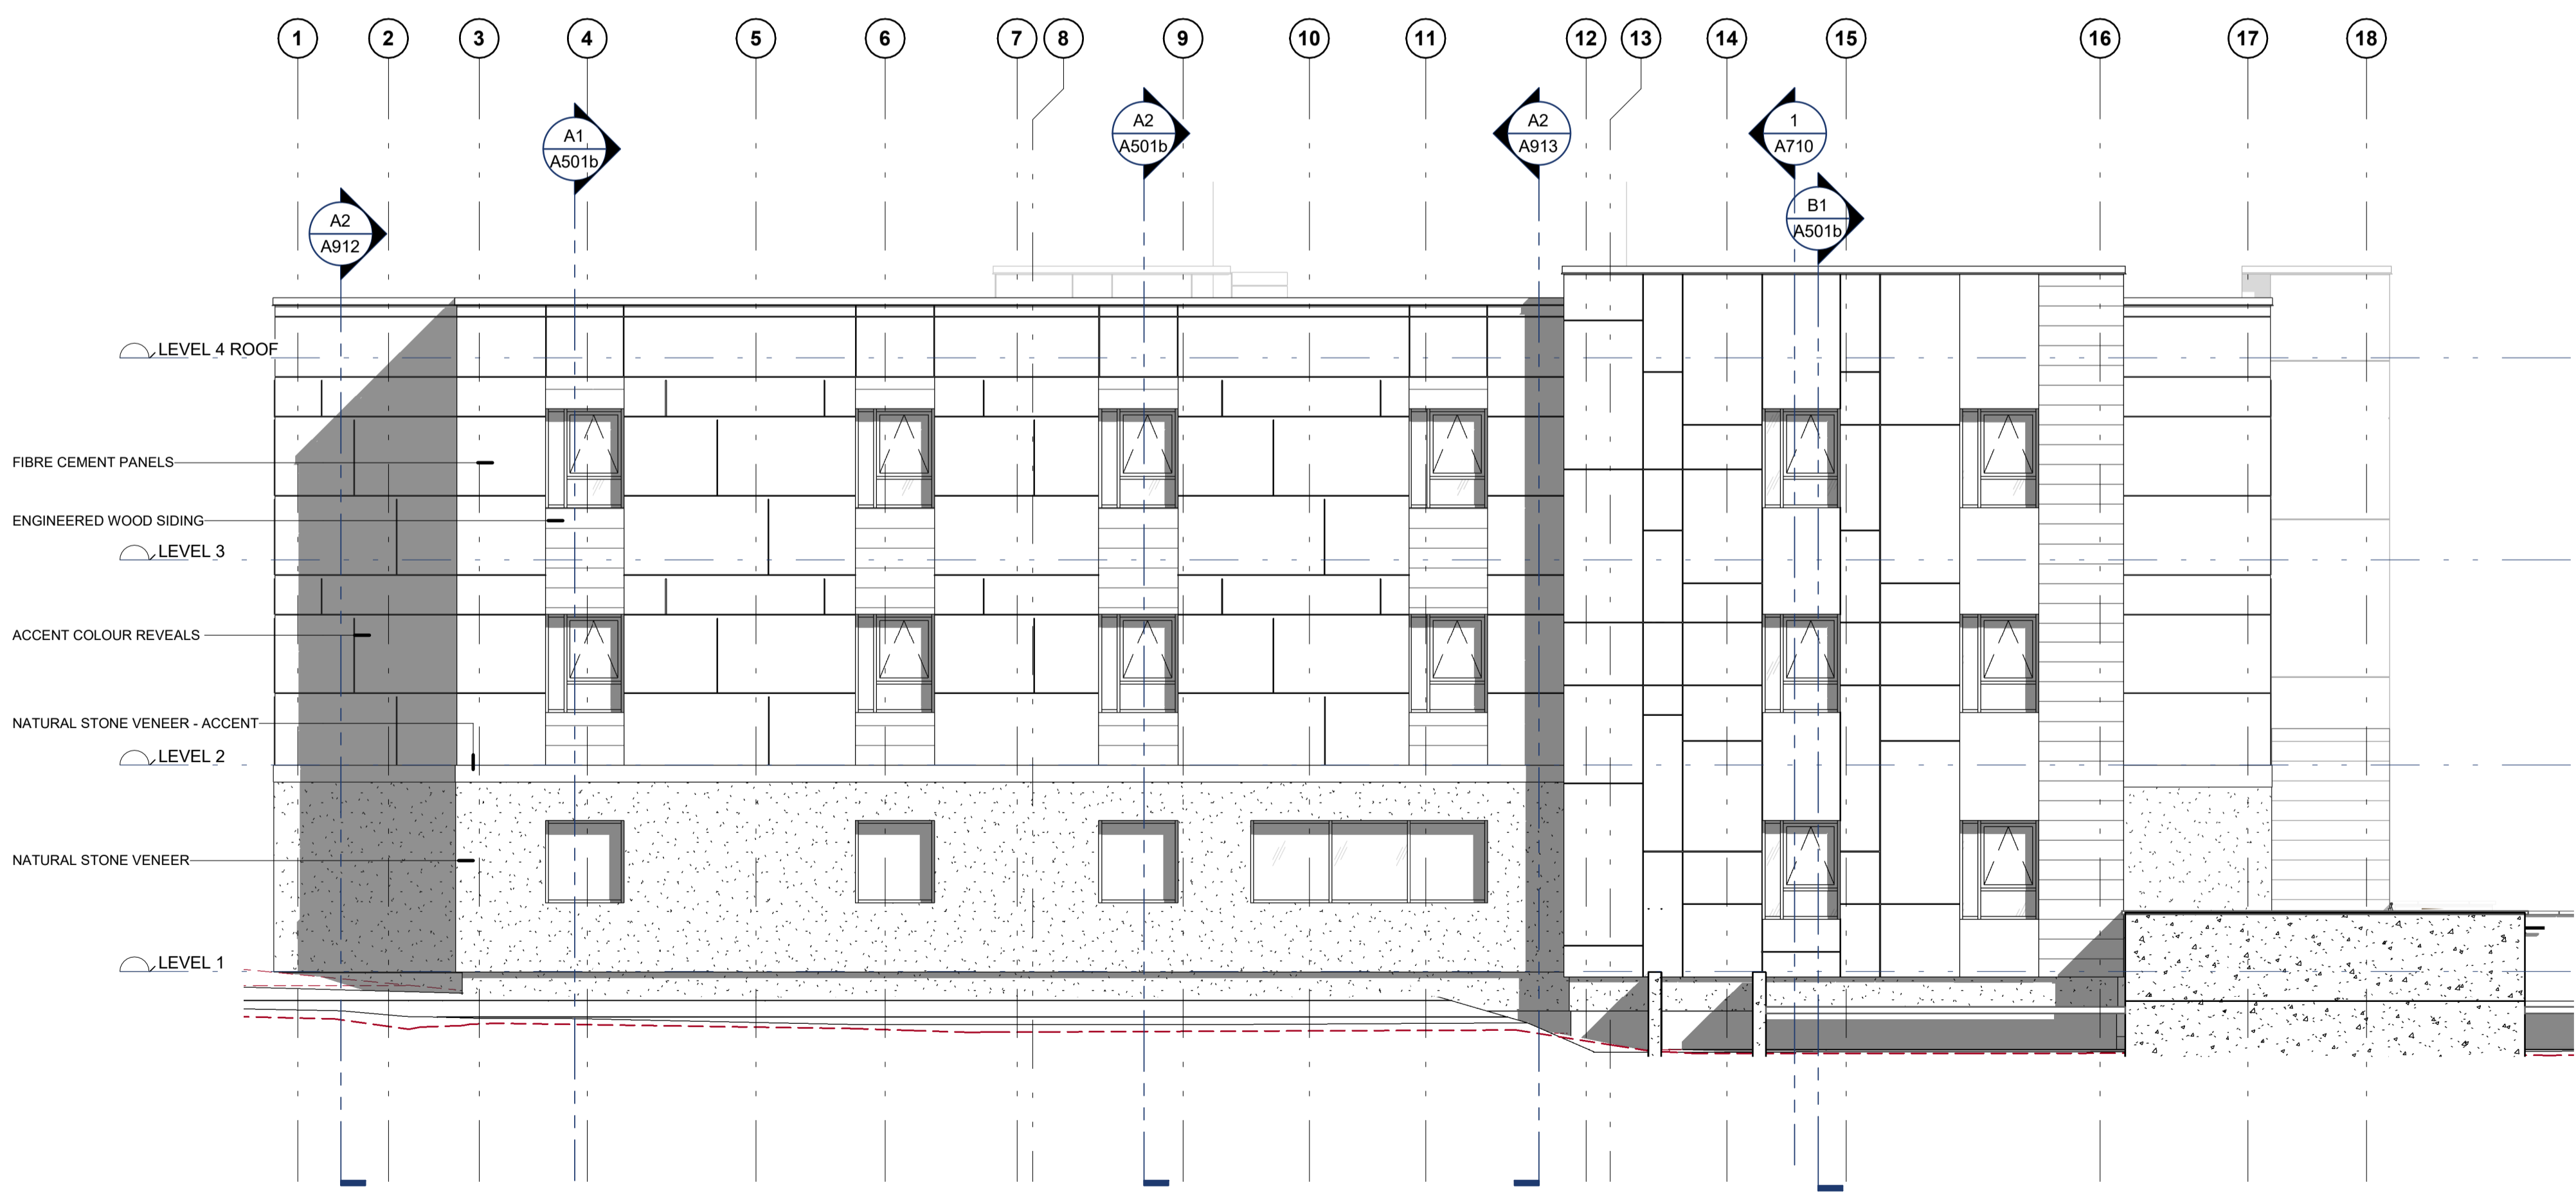

A3 ELEVATION - BLDG B - NORTH
A402b 1 : 75

4	2022-12-16	SITE PLAN SUBMISSION
3	2022-11-25	CHEO SITE REVIEW
2	2022-10-21	DESIGN DEVELOPMENT
1	2022-09-26	SITE PLAN PRECONSULT

REVISIONS

PROJECT

Ronald McDonald House Charities Ottawa (RMHCO)

Ronald McDonald House Expansion

INTERIORS

407 Smyth Road
Ottawa, ON K1H 8M8

IDEA # 19644 CLIENT #

SHEET NAME

**EXTERIOR ELEVATIONS
BLDG B**

DATE	2022-09-21	SCALE	AS NOTED.
CHECKED BY	Checker	DRAWN BY	Author
SHEET No.			

A402b