

Key Plan

LEGEND:

- LARGE DECIDUOUS TREE
- MEDIUM DECIDUOUS TREE
- CONIFEROUS TREE
- CRITICAL ROOT ZONE
- TREE REMOVAL (REFER TO TCR1.1)
- SHRUBS
- TURF GRASS
- WOOD DECKING
- PAVING TYPE 1
- PAVING TYPE 2
- 2.5m STREETLIGHT SETBACK

No.	ISSUED FOR SPA	16 DEC, 2022
	Revision	Date

North:

Stamp:

CSW Landscape Architecture
Urban Design
Site Planning
Recreation and Park Planning
Project Management

319 McRae Avenue, Suite 502, Ottawa, Ontario, K1Z 0B9
Tel: (613) 729-4536

- All measurements in millimeters unless specified otherwise. Do not scale drawing. All drawings to be read in conjunction with written specifications.
- Copyright reserved. This drawing is the exclusive property of CSW Landscape Architects Ltd. and shall not be used without the consent thereof.
- This Drawing may not be used for construction until signed by the landscape architect. It is the responsibility of the contractor to:
 - check and verify all dimensions on site;
 - report all errors and/or omissions to the landscape architect;
 - comply with all pertinent codes and by-laws;
 - check and verify locations of all underground services with all local utilities prior to any digging.


Project:
RONALD McDONALD HOUSE CHARITIES

407 SMYTH ROAD
OTTAWA, ONTARIO

Drawing: LANDSCAPE PLAN	
Scale: 1:200	Date: 21 OCT, 2022
Design By: SC & SM	Drawn By: SC
Project Number: 2060-01	Sheet Number: L 1.1


Last Save: 2022-12-14 3:14:06 PM
 File Location: Z:\Projects\2060-01 Ronald McDonald House\Drawings\SPA\SPA 01\2060-01_LRMHC_SPA01 (L-Plan) R2.dwg



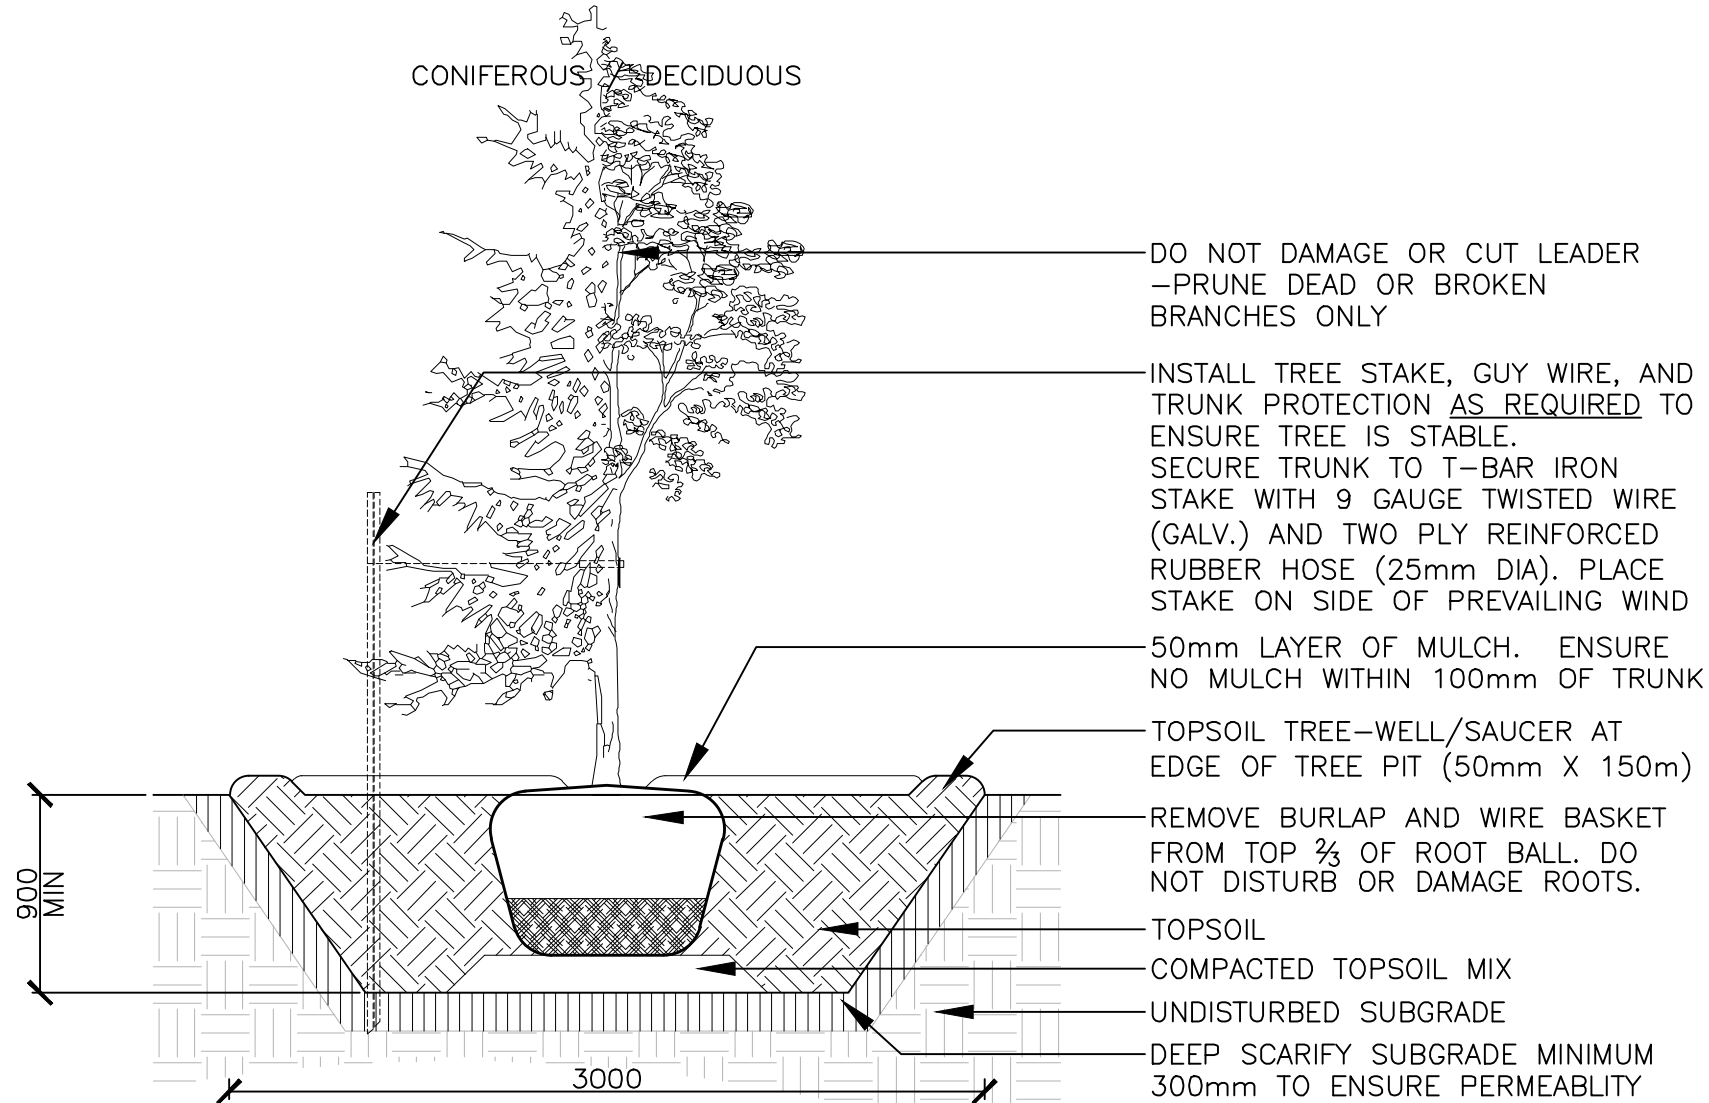


- NOTES:
- TREE STAKES ARE GENERALLY ARE TO BE USED FOR CONDITIONS WHERE THE INSTALLED TREE IS UNSTABLE AND/OR BECOMES UNSTABLE
 - ALLOW 10mm TO 25mm SLACK ON GUY WIRE SUPPORT FOR TREE
 - TOP OF ROOT BALL TO RETAIN SAME ELEVATION AS GROWING CONDITIONS
 - REMOVE STAKES ONE YEAR AFTER INSTALL
 - INSTALL STAKE BEYOND EDGE OF ROOT BALL

1 TREE PLANTING 1:30

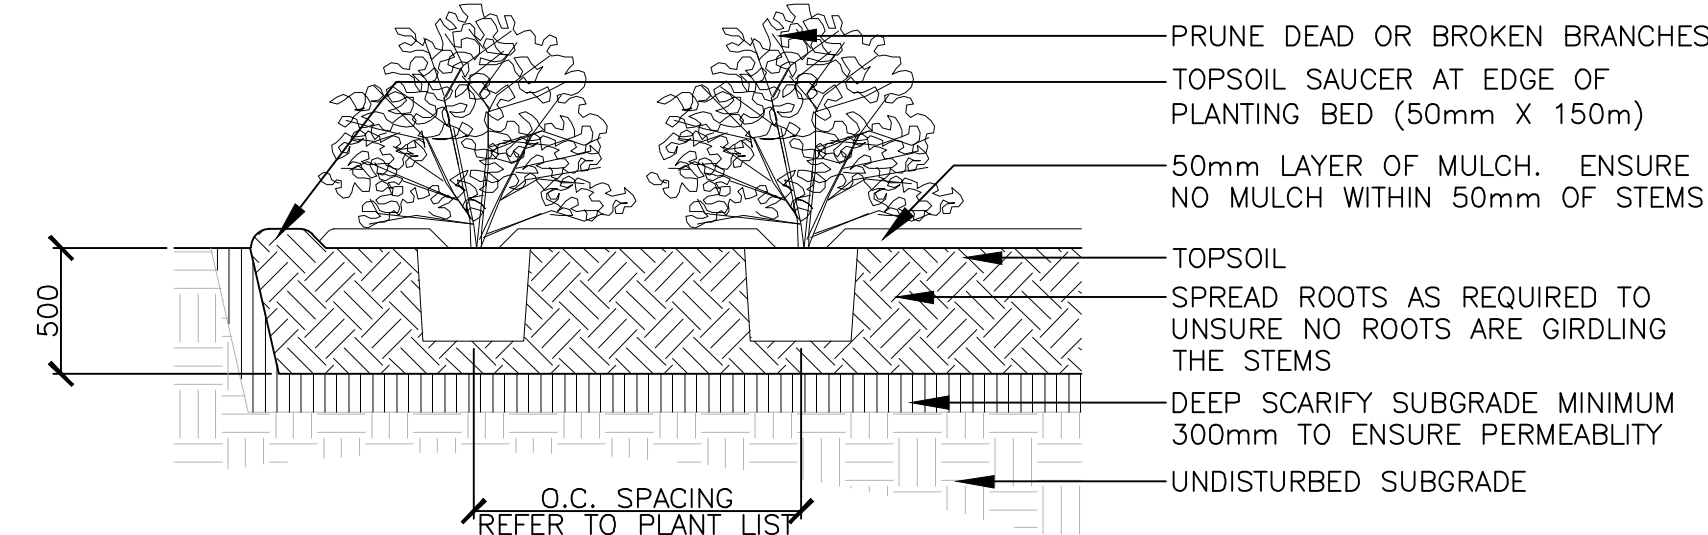


- NOTES:
- TOP OF ROOT BALL TO RETAIN SAME ELEVATION AS GROWING CONDITIONS

2 SHRUB PLANTING 1:30

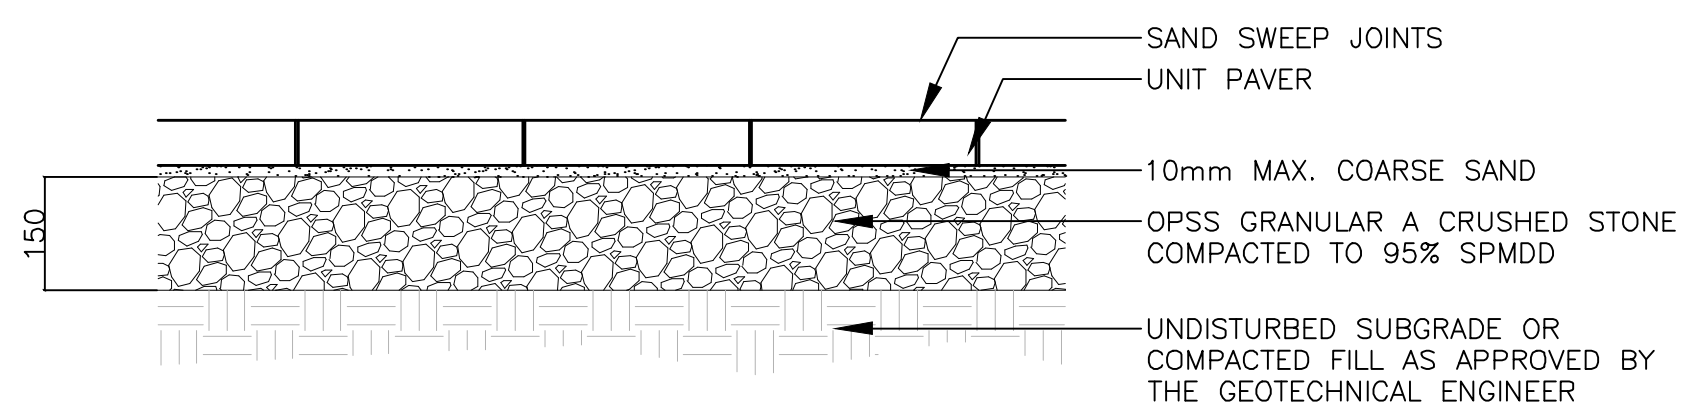

3 UNIT PAVING 1:10

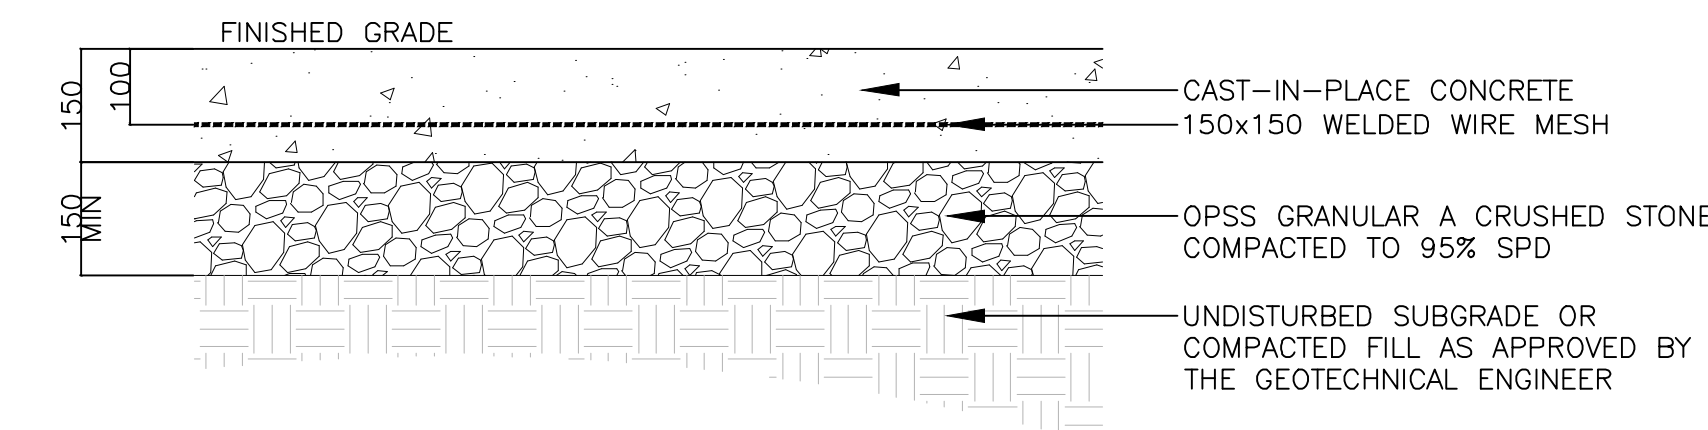

4 CONCRETE PAVING 1:10

PLANT LIST

SYM.	BOTANICAL NAME	COMMON NAME	QTY.	SIZE	REMARKS
LARGE DECIDUOUS TREES					
AR	ACER RUBRUM	RED MAPLE	--	70mm CAL.	B&B / W.B.
UM	ULMAS X MORTON	ACCOLADE ELM	--	70mm CAL.	B&B / W.B.
QR	QUERCUS RUBRA	RED OAK	--	70mm CAL.	B&B / W.B. PLANT IN SPRING
MEDIUM DECIDUOUS TREES					
AC	AMELANCHIER CANADENSIS	SHADBLOW SERVICEBERRY	--	1800mm HT.	B&B / W.B. MULTI-STEM
PT	POPULUS TREMULOIDES	TREMBLING ASPEN	--	50MM CAL.	B&B / W.B. MULTI-STEM
CONIFEROUS TREES					
PP	PICEA PUNGENS	COLORADO SPRUCE	--	1800mm HT.	B&B / W.B.
SHRUBS					
HK	HYPERICUM KALMIANUM	ST. JOHN'S WORT	--	2 GAL. POT	
RA	RHUS AROMATICA	FRAGRANT SUMAC	--	2 GAL. POT	
SA	SPIREA ALBA	WHITE MEADOWSWEEP	--	2 GAL. POT	
ORNAMENTAL GRASS					
CL	CHASMANTHIUM LATIFOLIUM	NORTHERN SEA OATS	--	1 GAL. POT	
DC	DESCHAMPSIA CESPITOSA	TUFFHAIR GRASS	--	1 GAL. POT	
SH	SPOROBOLUS HETEROLEPIS	PRAIRIE DROPSEED	--	1 GAL. POT	
PERENNIALS					
AT	ASCLEPIAS TUBEROSA	BUTTERFLY MILKWEED	--	1 GAL. POT	
EP	ECHINACEA PALLIDA	PALE PURPLE CONEFLOWER	--	1 GAL. POT	
PV	PHYSOSTEGIA VIRGINIANA	FALSE DRAGONHEAD	--	1 GAL. POT	

5 SAMPLE PLANT LIST

Key Plan

No.	Revision	Date
1	ISSUED FOR SPA	16 DEC, 2022

North: Stamp:



CSW Landscape Architecture
Urban Design
Site Planning
Recreation and Park Planning
Project Management

319 McRae Avenue, Suite 502, Ottawa, Ontario, K1Z 0B9
Tel: (613) 729-4536

- All measurements in millimeters unless specified otherwise. Do not scale drawing. All drawings to be read in conjunction with written specifications.
- Copyright reserved. This drawing is the exclusive property of CSW Landscape Architects Ltd. and shall not be used without the consent thereof.
- This Drawing may not be used for construction until signed by the landscape architect. It is the responsibility of the contractor to:
 - check and verify all dimensions on site;
 - report all errors and/or omissions to the landscape architect;
 - comply with all pertinent codes and by-laws;
 - check and verify locations of all underground services with all local utilities prior to any digging.

Project:
RONALD McDONALD HOUSE CHARITIES

407 SMYTH ROAD
OTTAWA., ONTARIO

Drawing:
LANDSCAPE DETAILS

Scale: AS NOTED Date: 21 OCT, 2022

Design By: SC & SM Drawn By: SC

Project Number: 2060-01 Sheet Number: L 2.1