


LIST OF MATERIALS:

- SHC STATION HOUSE CLADDING - "WOOD" BOARD FORM PRECAST CONCRETE
- ABC APPARATUS BAY CLADDING - CORRUGATED PROFILE PRECAST CONCRETE
- SPPC SMOOTH PANEL FINISHED PRECAST CONCRETE
- SSM STANDING SEAM METAL - ROOFING, WALL CLADDING
- AL ALUMINUM LOUVER (PREFINISHED)
- MPC METAL PLATE CANOPY / SOLAR SHADE
- PWS PREFINISHED WINDOW FRAMING SYSTEM/ SEALED DOUBLE GLAZING
- FRPD FRP DOOR
- EC ENTRANCE CANOPY
- PMF PRE-FINISHED METAL FLASHING
- SIG SNOW / ICE GUARDS
- OHD OVERHEAD DOOR
- ELT EXTERIOR LIGHT FIXTURE
- BOL PAINTED STEEL BOLLARD


SPANDREL GLAZING

VISION GLAZING - ALL EXTERIOR VISION GLASS TO BE BIRD FRIENDLY GLASS AS PER PROJECT SPECIFICATIONS

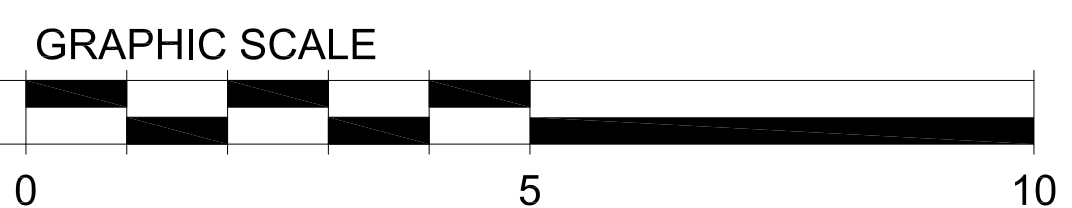


*Lisa Stern*  
**LISA STERN**  
PLANNER  
PLANNING, REAL ESTATE & ECONOMIC DEVELOPMENT  
DEPARTMENT, CITY OF OTTAWA


**APPROVED**  
By Lisa Stern at 12:22 pm, Dec 21, 2022

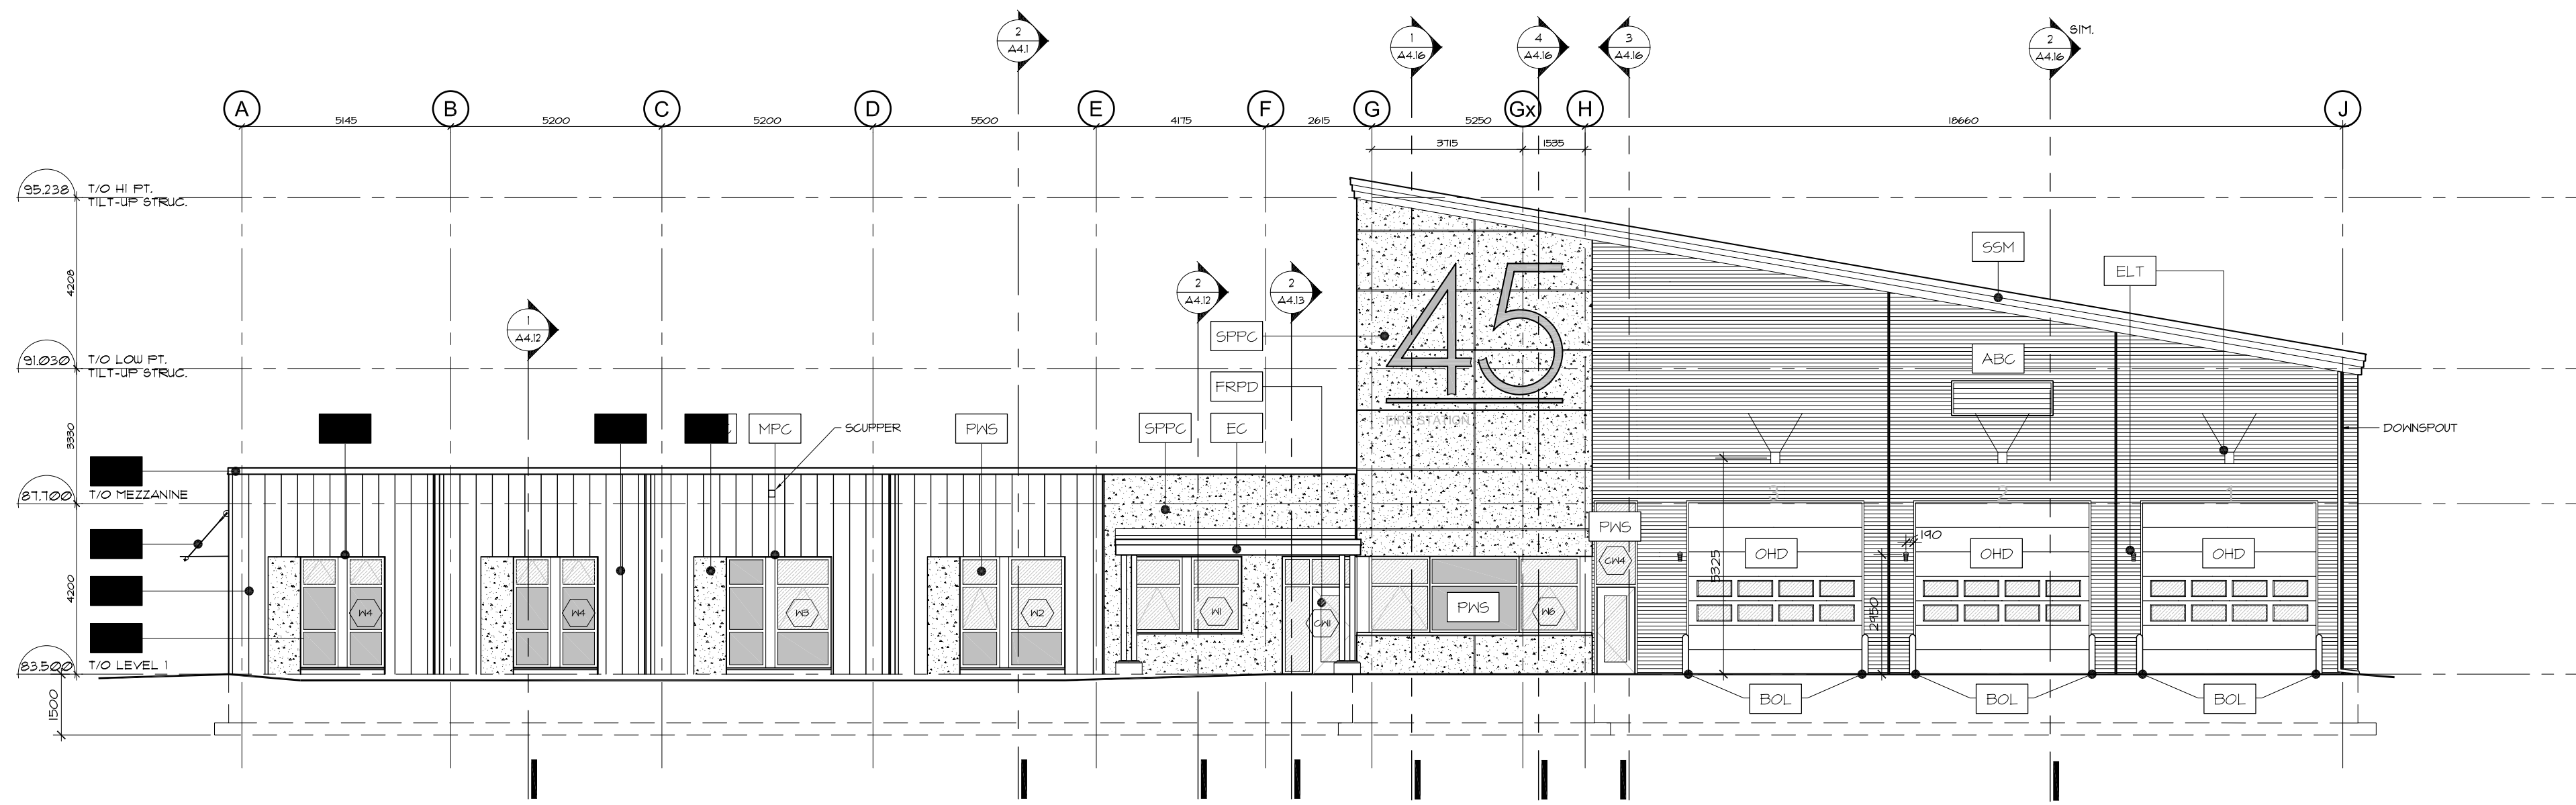


1 FRONT ELEVATION  
A3.01 SCALE 1 : 125

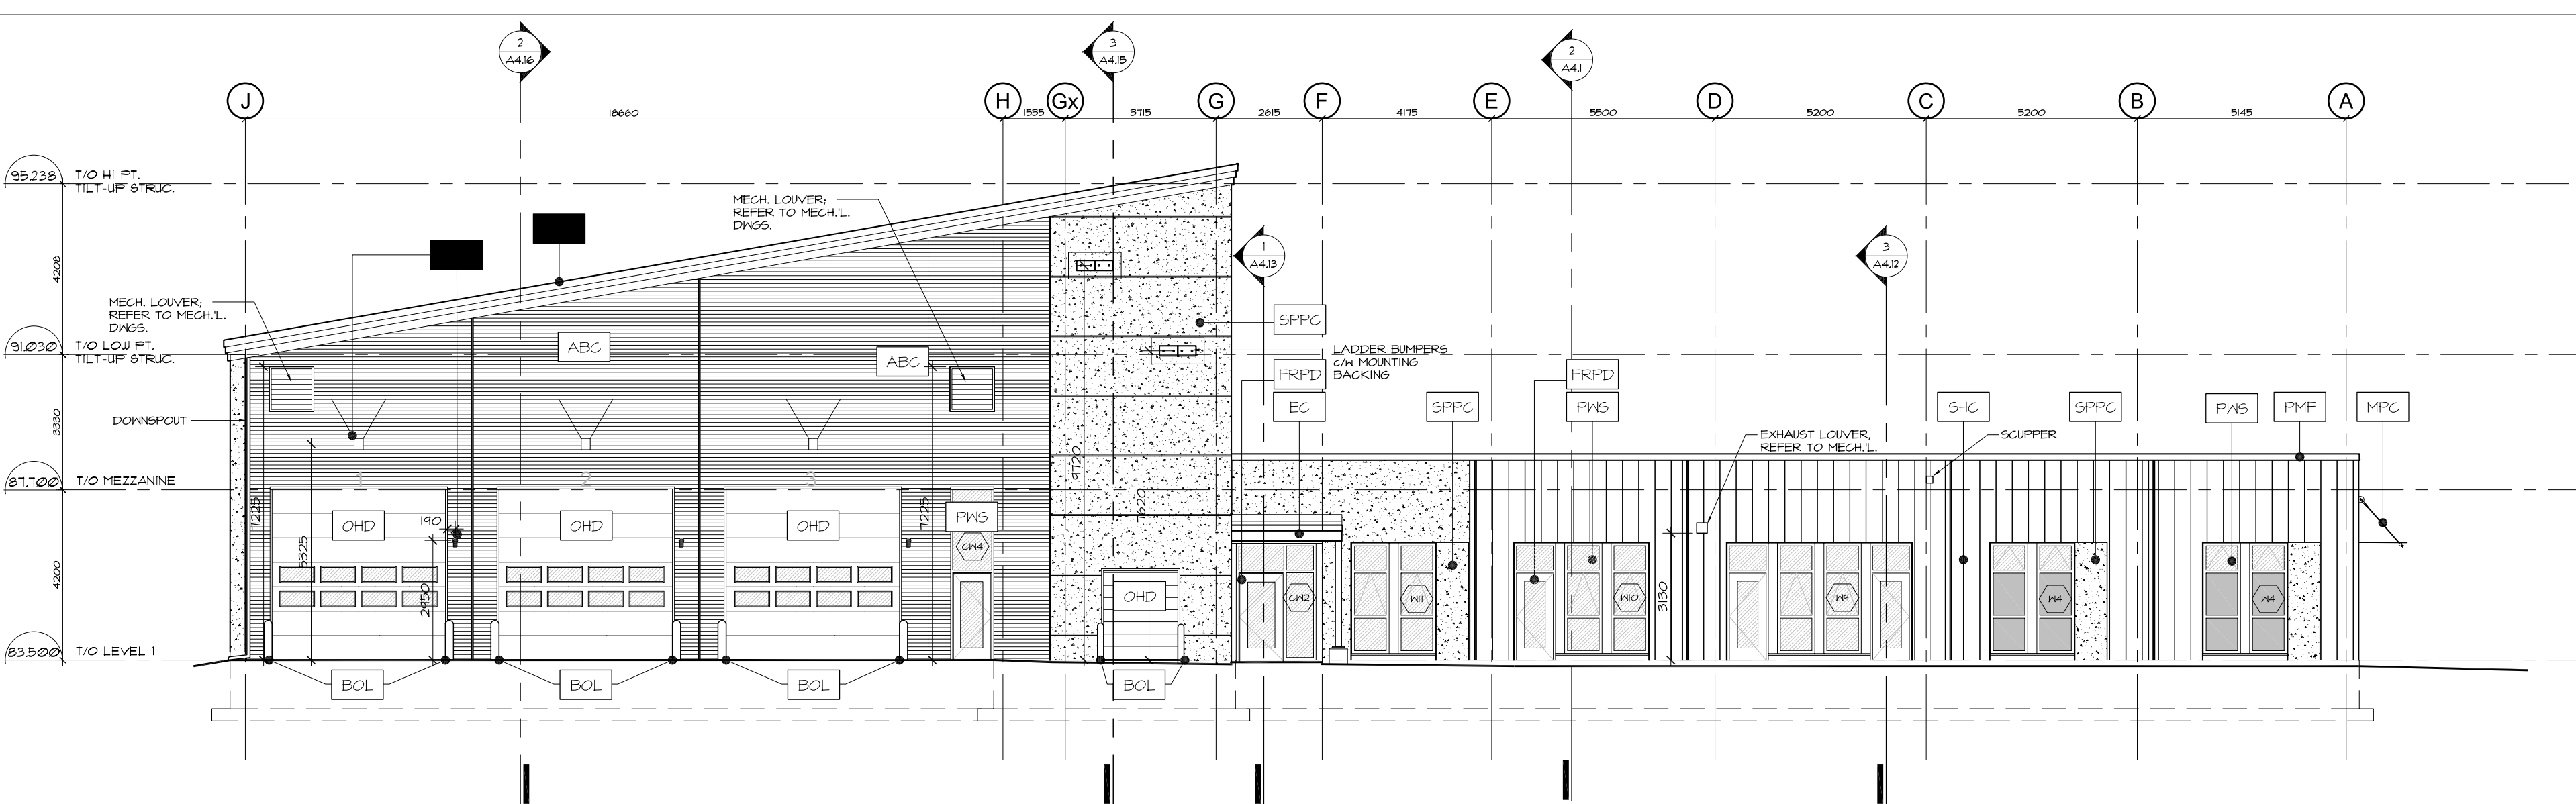

2 REAR ELEVATION  
A3.01 SCALE 1 : 125

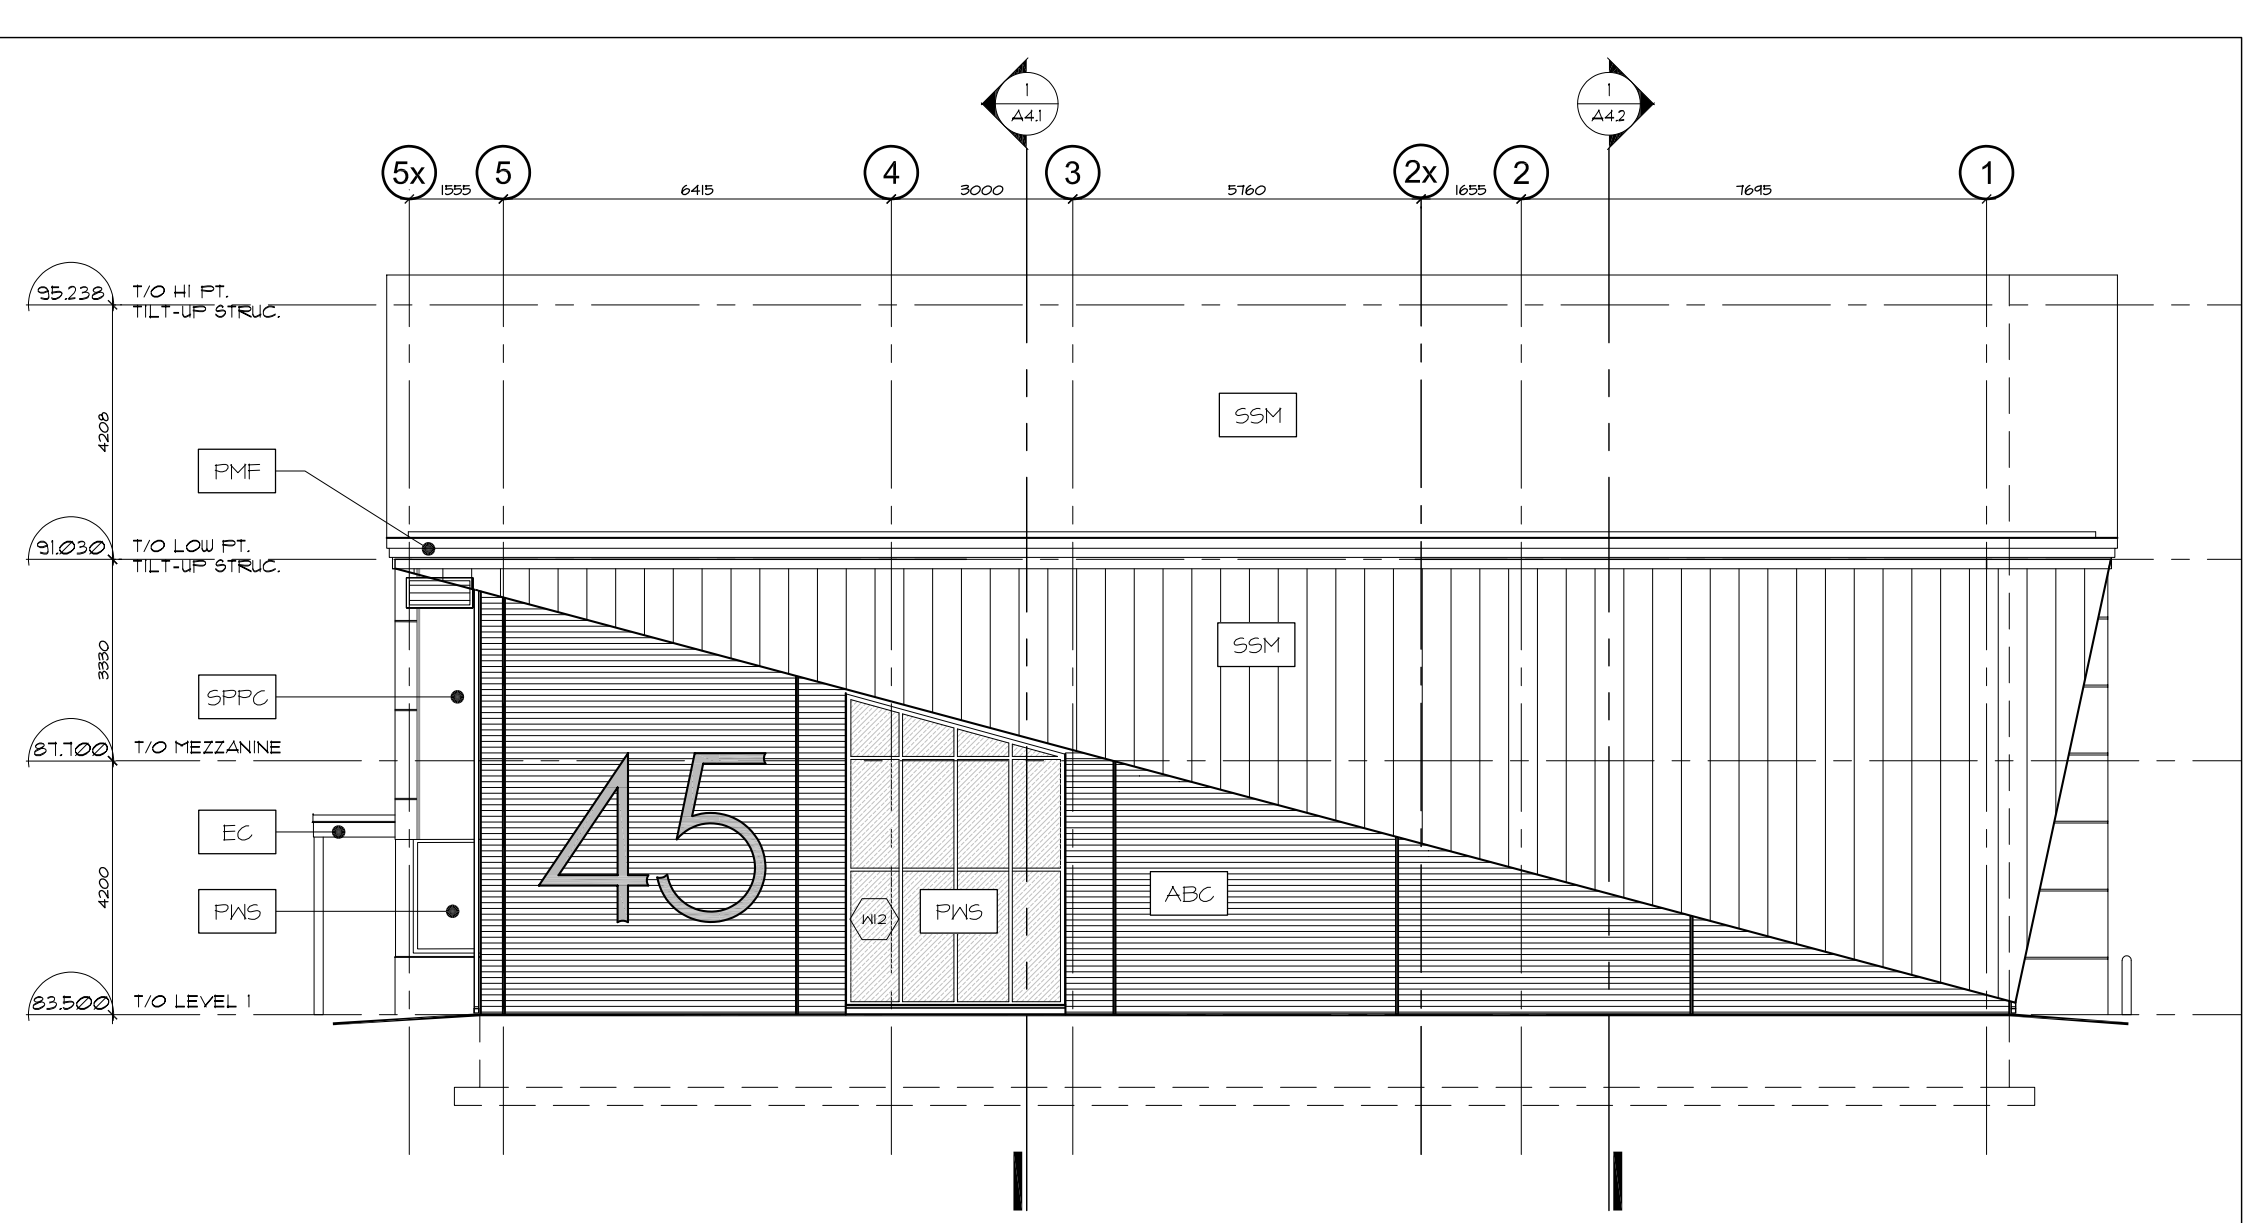

3 SIDE ELEVATION  
A3.01 SCALE 1 : 125

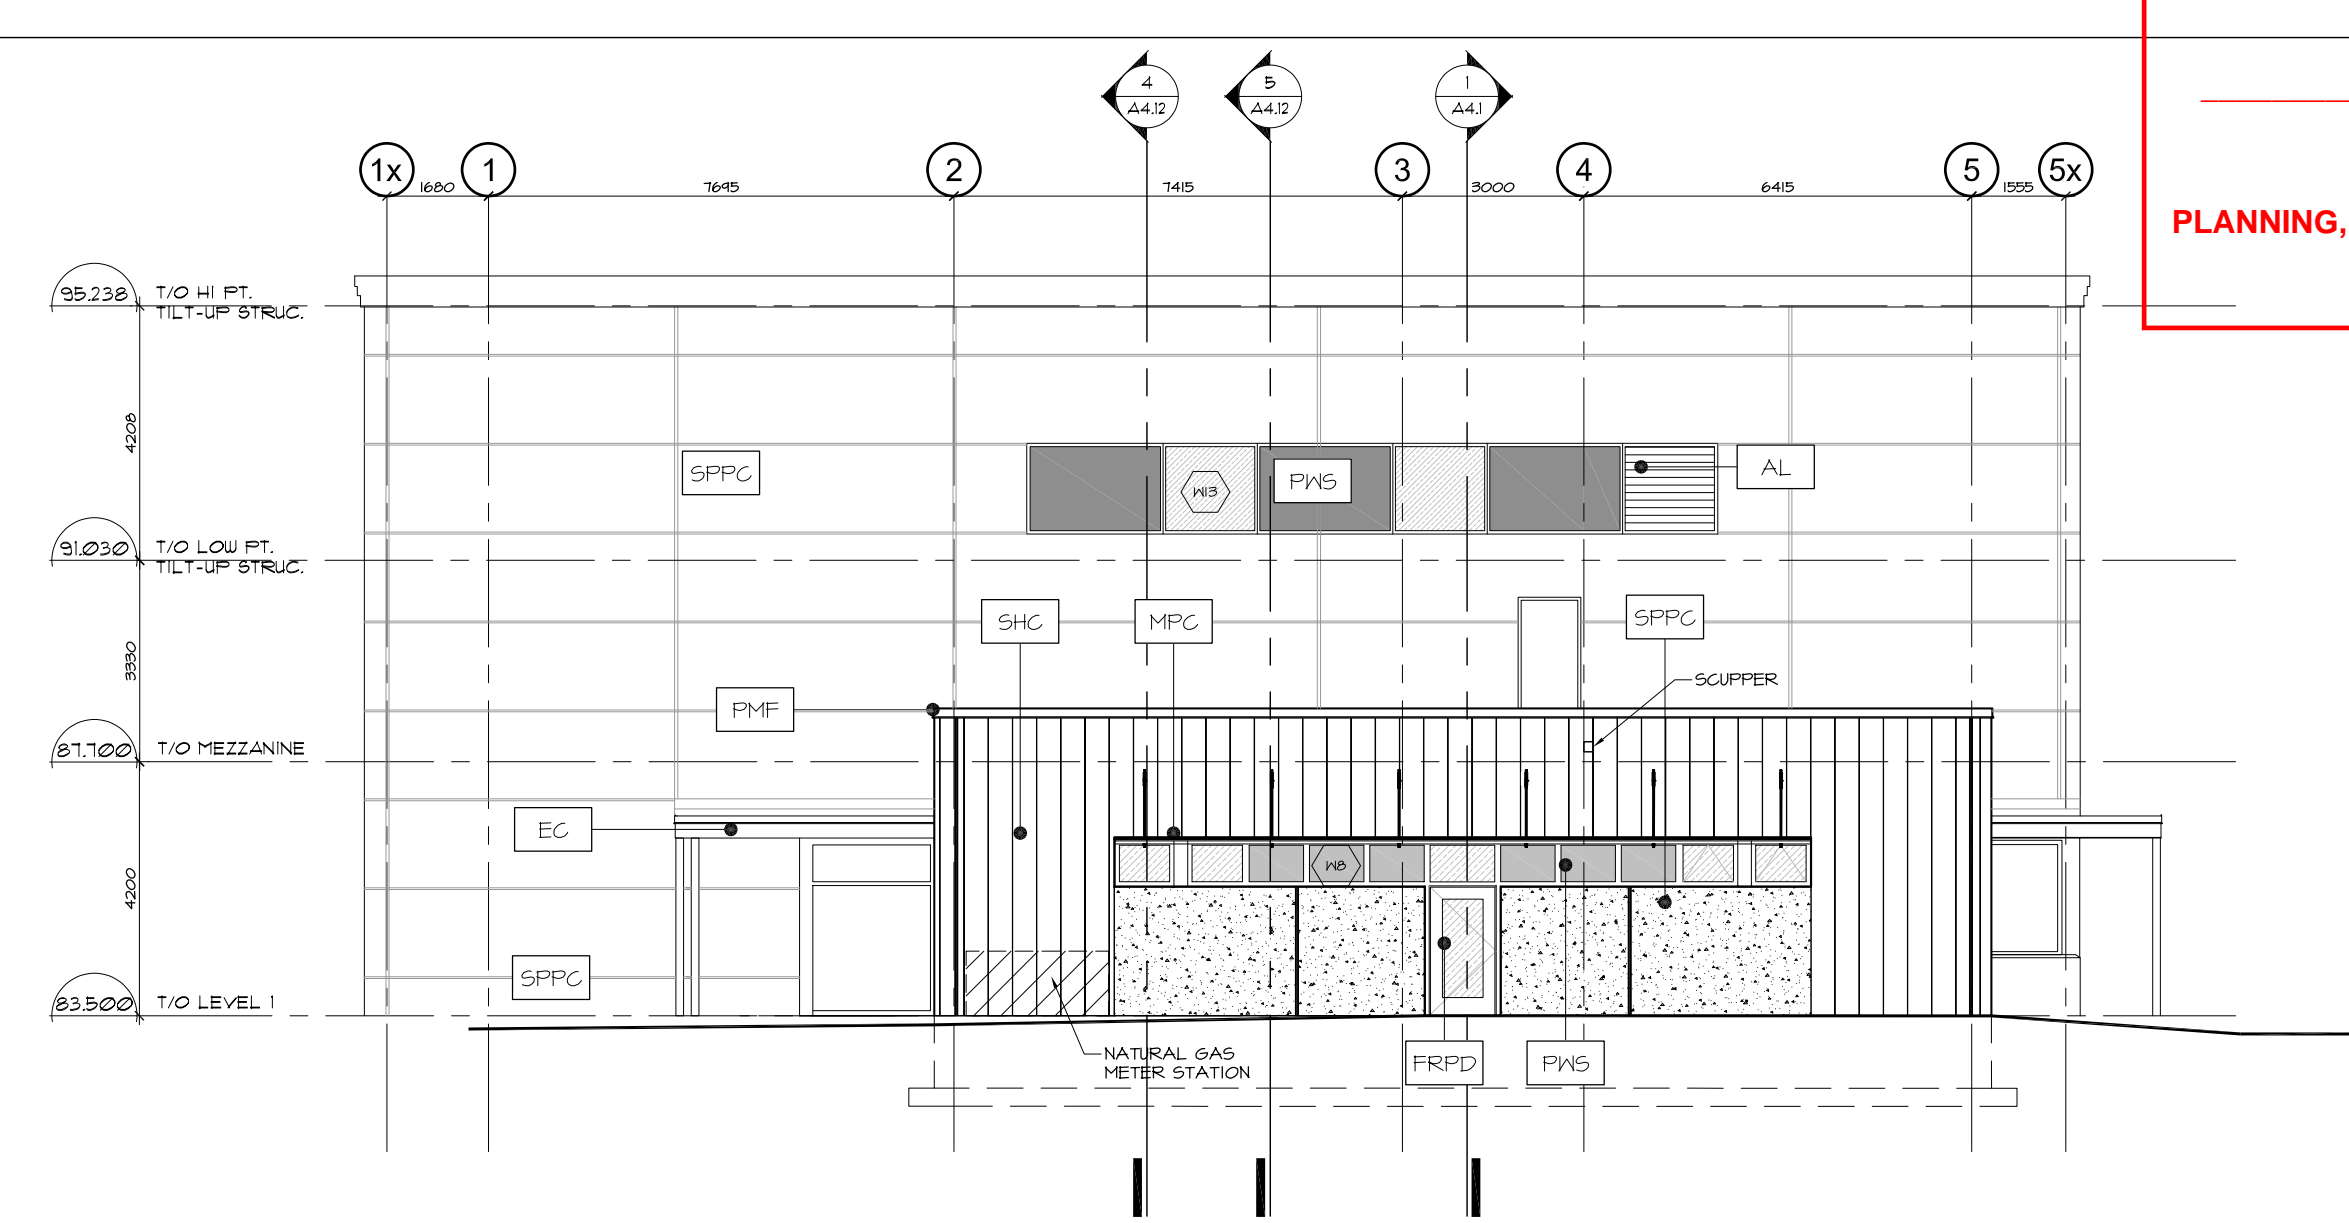

4 SIDE ELEVATION  
A3.01 SCALE 1 : 125