


THESE DRAWINGS AND SPECIFICATIONS ARE THE PROPERTY AND COPYRIGHT OF WARE MALCOMB AND SHALL NOT BE USED ON ANY OTHER WORK EXCEPT BY AGREEMENT WITH WARE MALCOMB. WRITTEN DIMENSIONS SHALL TAKE PRECEDENCE OVER SCALED DIMENSIONS AND SHALL BE KEPT ON THE JOB SITE. ANY DISCREPANCY SHALL BE BROUGHT TO THE NOTICE OF WARE MALCOMB PRIOR TO THE COMMENCEMENT OF ANY WORK.

WARE MALCOMB
 ARCHITECTURE CIVIL ENGINEERING
 PLANNING BRANDING
 INTERIORS BUILDING MEASUREMENT
 1420 Blair Towers Place, Suite #104
 Gloucester, Ontario, Canada K1J 9L8
 P 343.633.2977




**NATIONAL CAPITAL
 BUSINESS PARK - SITE 2
 BUILDING D**
 1100 LAST MILE DR.
 OTTAWA, ONTARIO, CANADA


CITY APPLICATION NUMBER D07-12-22-0125 PLAN #18839

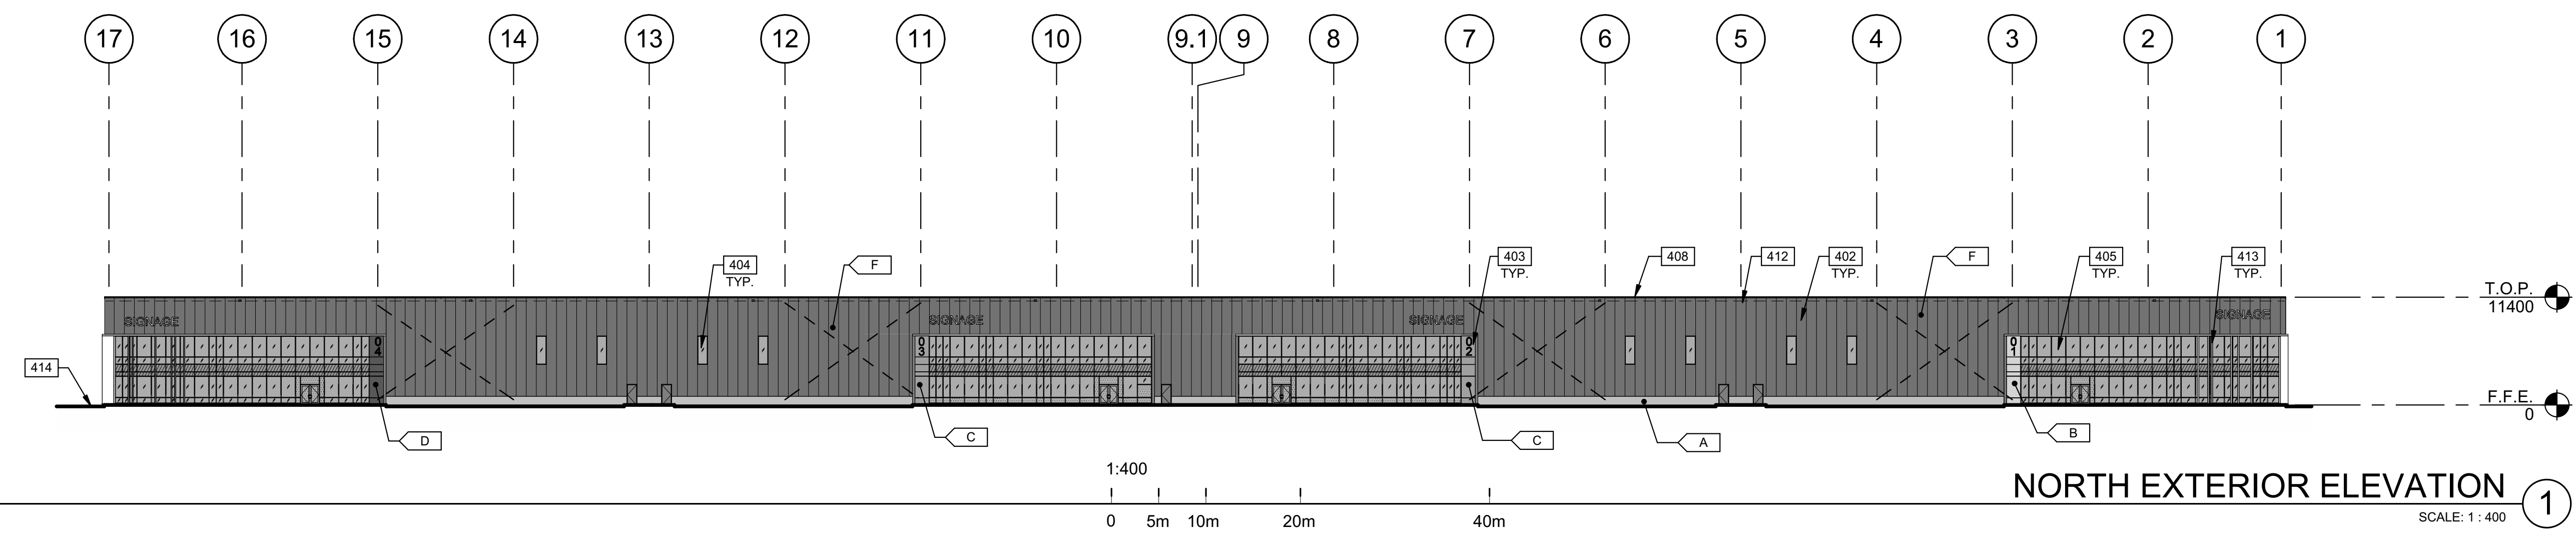


NORTH EXTERIOR ELEVATION ①

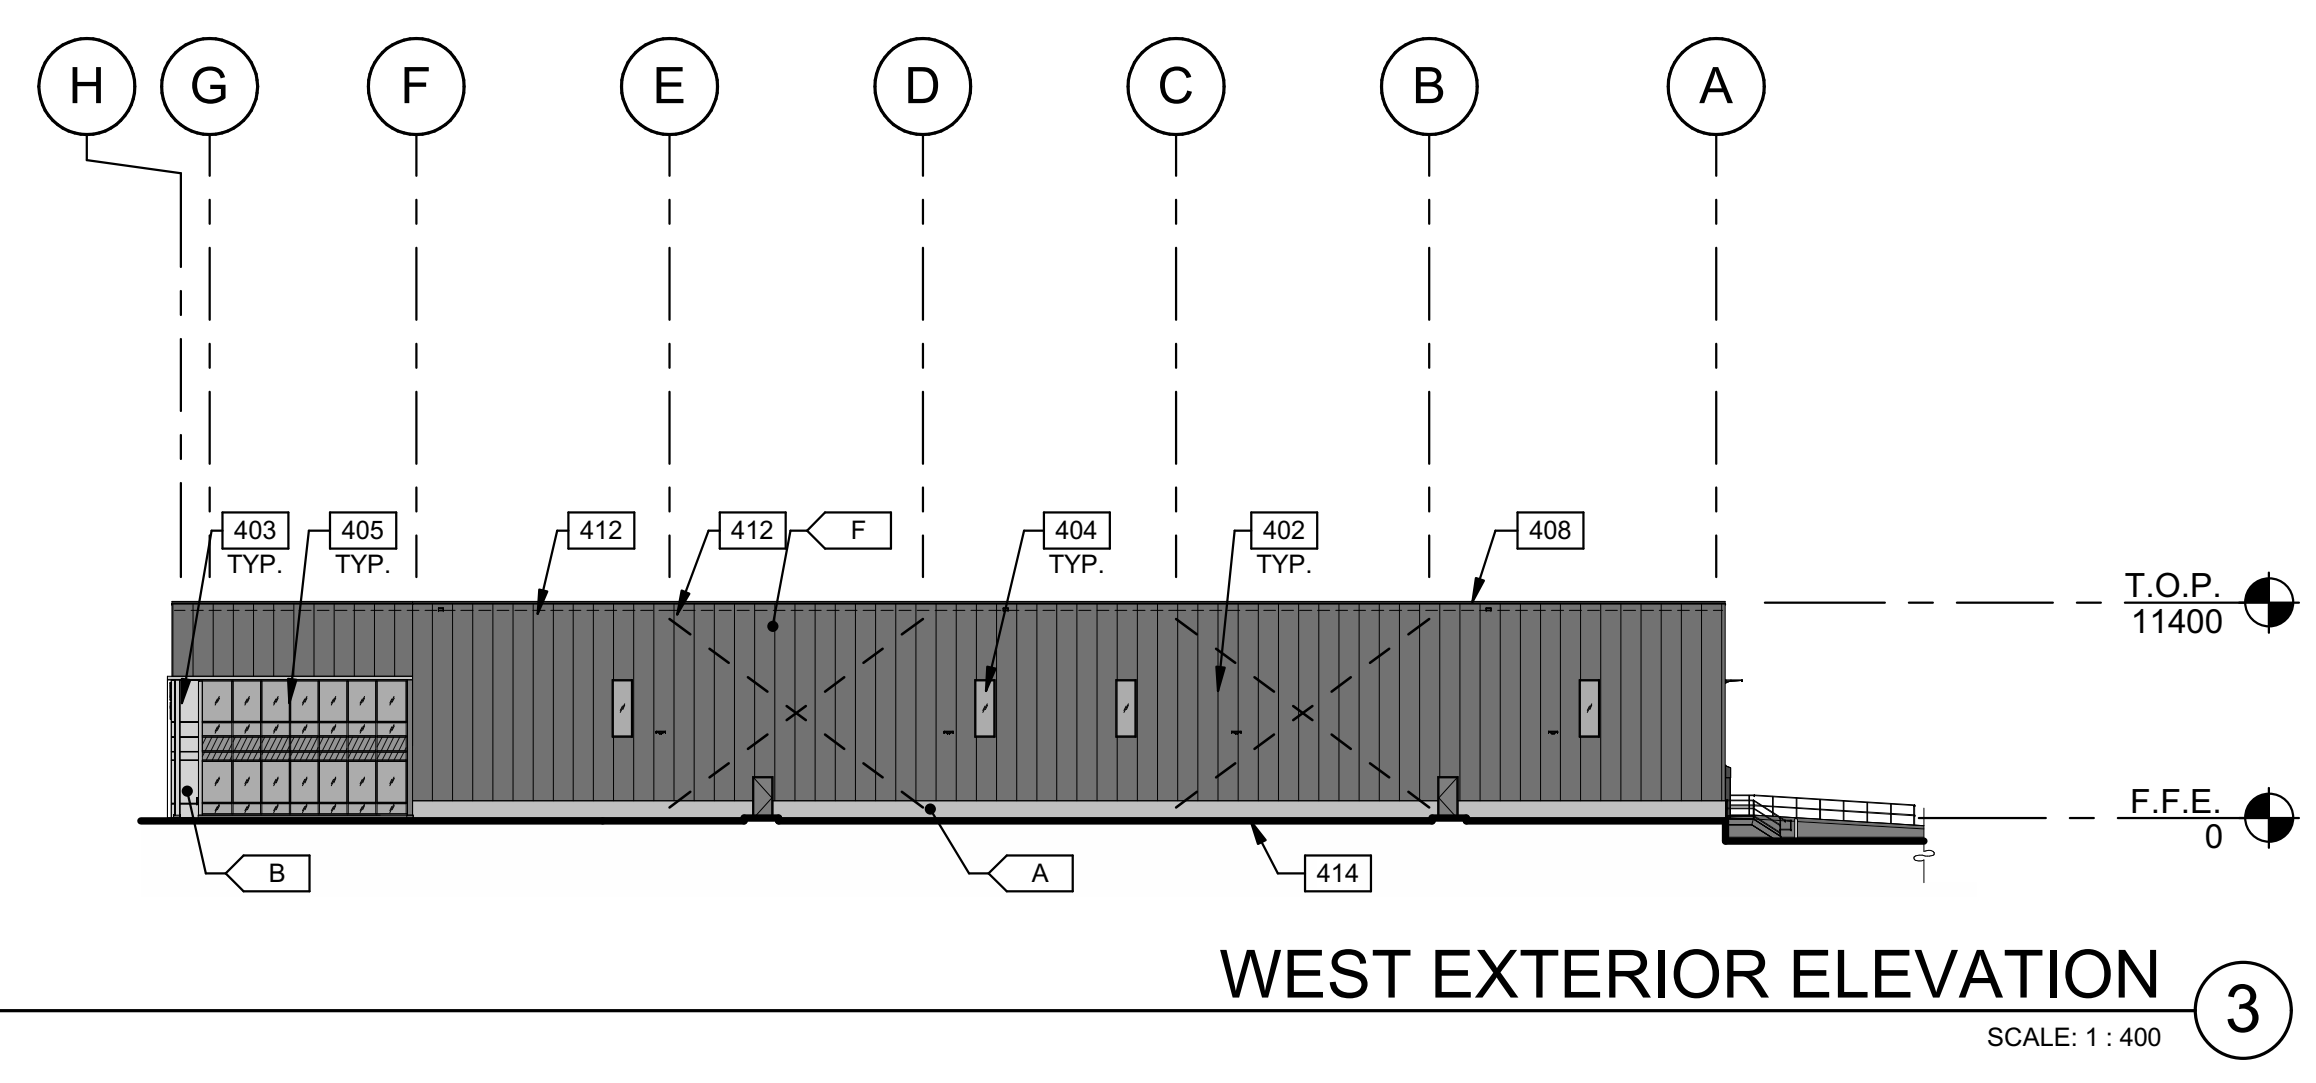

WEST EXTERIOR ELEVATION ③

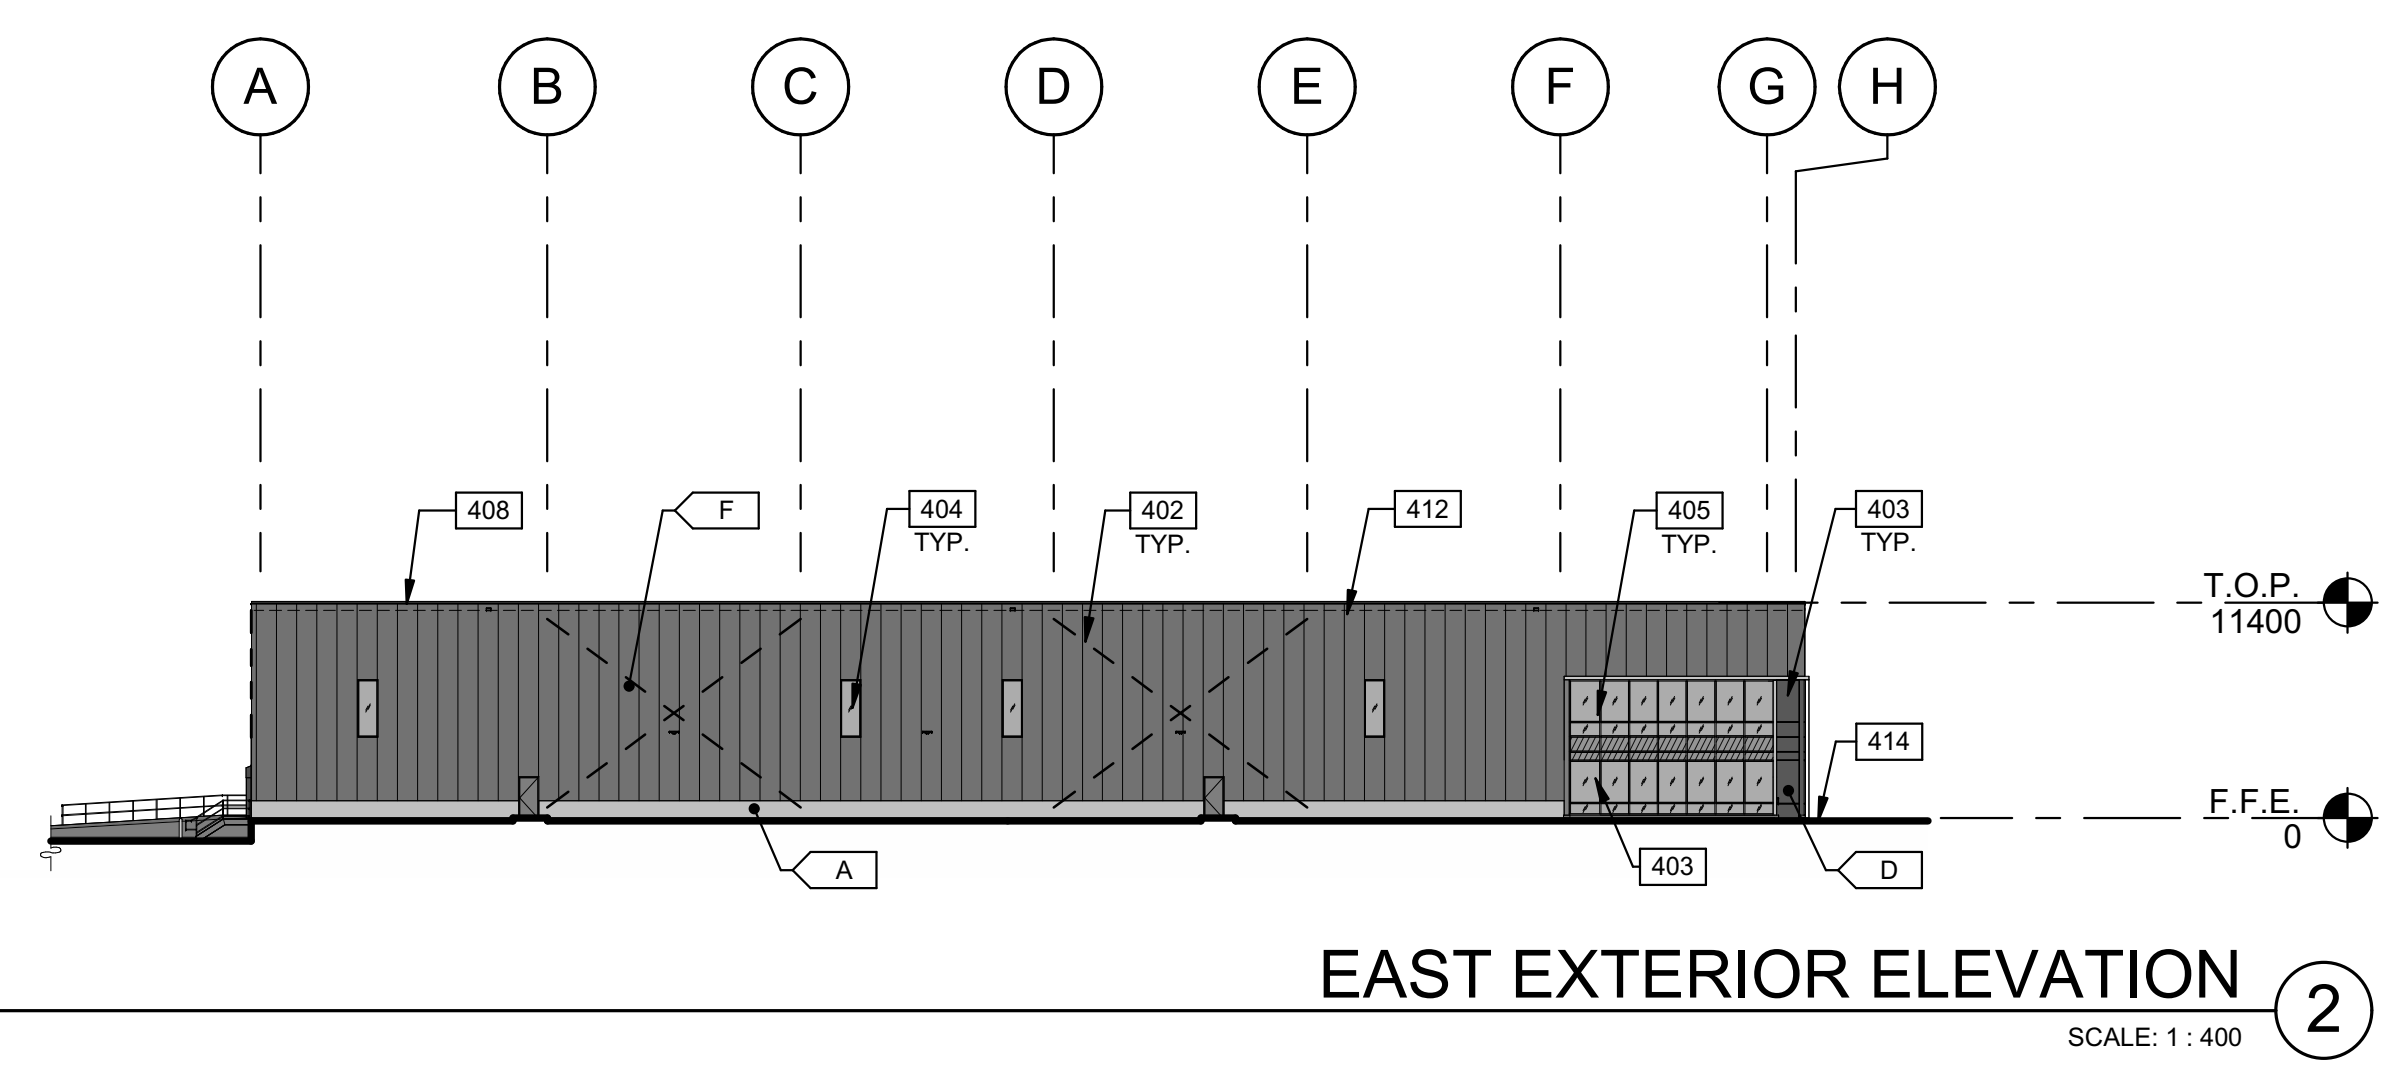

EAST EXTERIOR ELEVATION ②

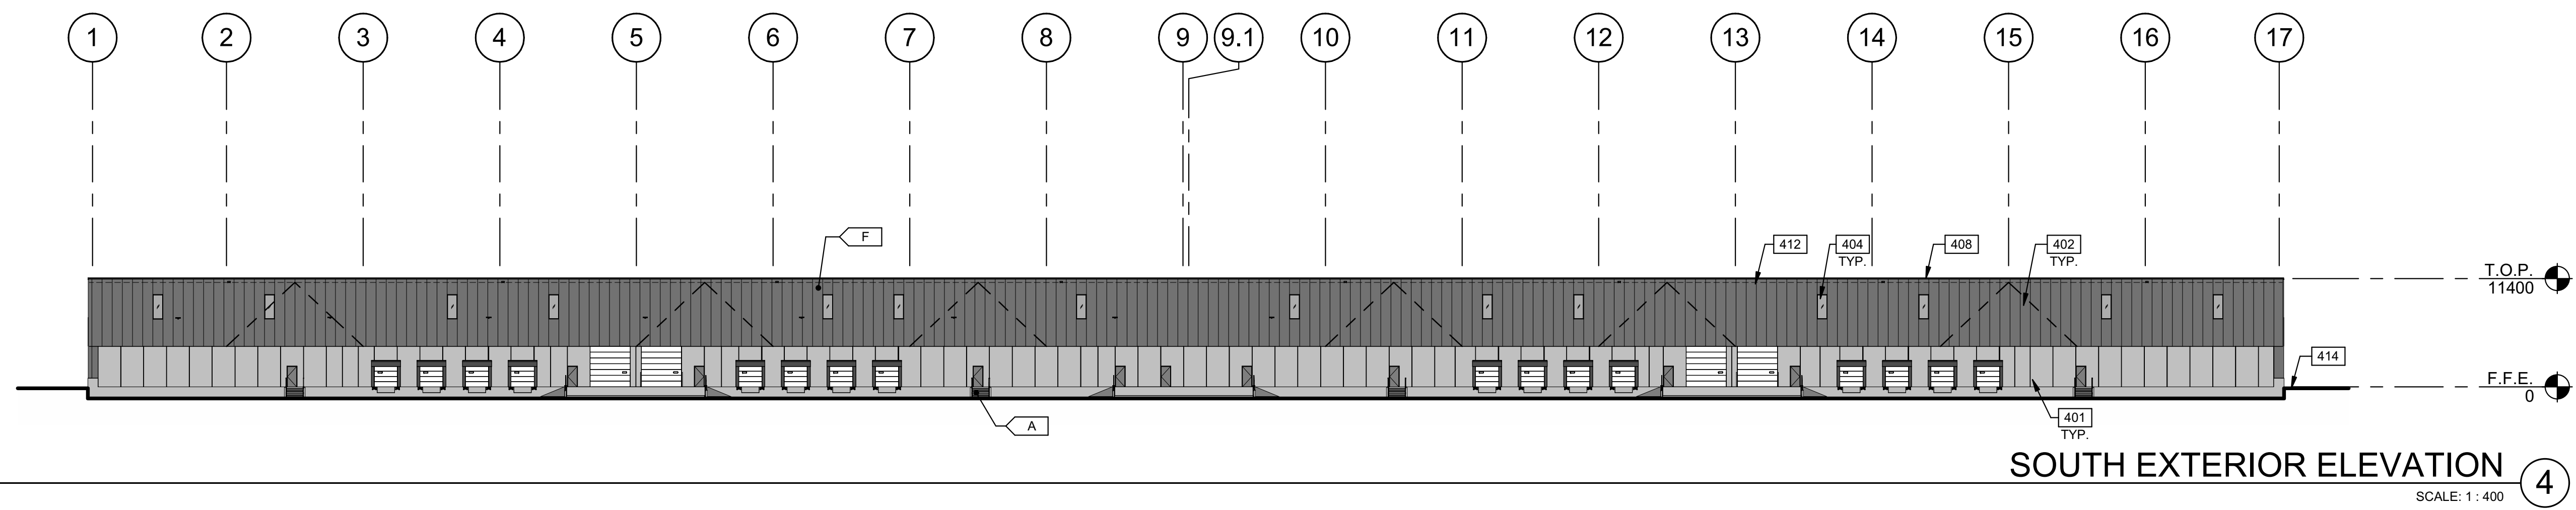

SOUTH EXTERIOR ELEVATION ④

LEGEND

- GLASS:**
- VISION GLASS
 - SPANDREL GLASS
 - TEMPERED GLASS

- COLOURS:**
- PAINTED PRECAST PANEL - COLOUR TBD
 - ALUMINUM COMPOSITE PANEL 1 - COLOUR TBD
 - ALUMINUM COMPOSITE PANEL 2 - COLOUR TBD
 - ALUMINUM COMPOSITE PANEL 3 - COLOUR TBD
 - PAINTED PRECAST PANEL 2 - COLOUR TBD
 - INSULATED METAL PANEL WITH MICRORIB TEXTURE - COLOUR: PEWTER

KEYNOTES

- 401 ARCHITECTURAL PRECAST INSULATED CONCRETE PANEL, 2400MM WIDE.
- 402 INSULATED METAL PANEL SYSTEM.
- 403 ALUMINUM COMPOSITE METAL PANEL SYSTEM.
- 404 CLERESTORY WINDOW.
- 405 CURTAIN WALL GLAZING SYSTEM.
- 408 CONTINUOUS METAL CAP FLASHING, PAINTED TO MATCH ADJACENT WALL.
- 412 ROOF LINE BEYOND.
- 413 EXPOSED HSS COLUMNS (GALVANIZED AND PAINED ON SITE TO MATCH ADJACENT ACM ENTRANCE COLORS).
- 414 GRADELINE VARIES, REFER TO CIVIL GRADING PLAN.

EXTERIOR ELEVATIONS		REMARKS
DATE	ISSUED FOR	
1	2022-12-23	

PA/PM:	H. WERNER/J. HOLLAND
DRAWN BY.:	O.T.
JOB NO.:	TOR21-0035-02

SHEET
A210