




08 BUILDINGS C,G,K - EAST ELEVATION
A200 SCALE: 1:100

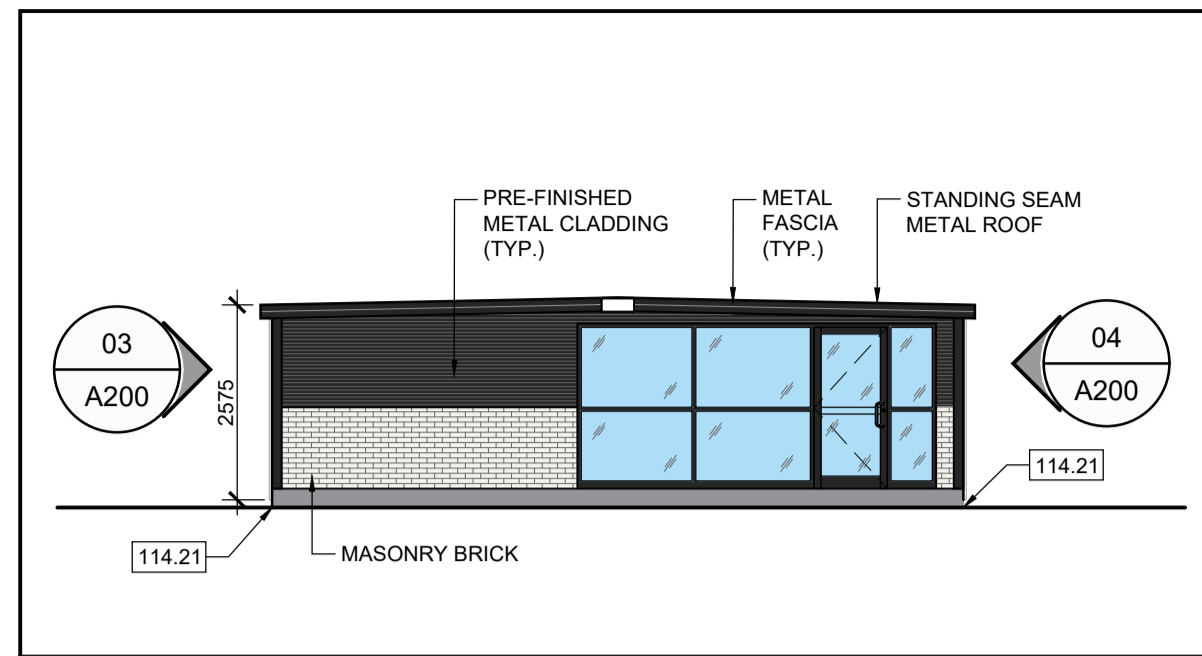


07 BUILDINGS C,G,K - WEST ELEVATION
A200 SCALE: 1:100

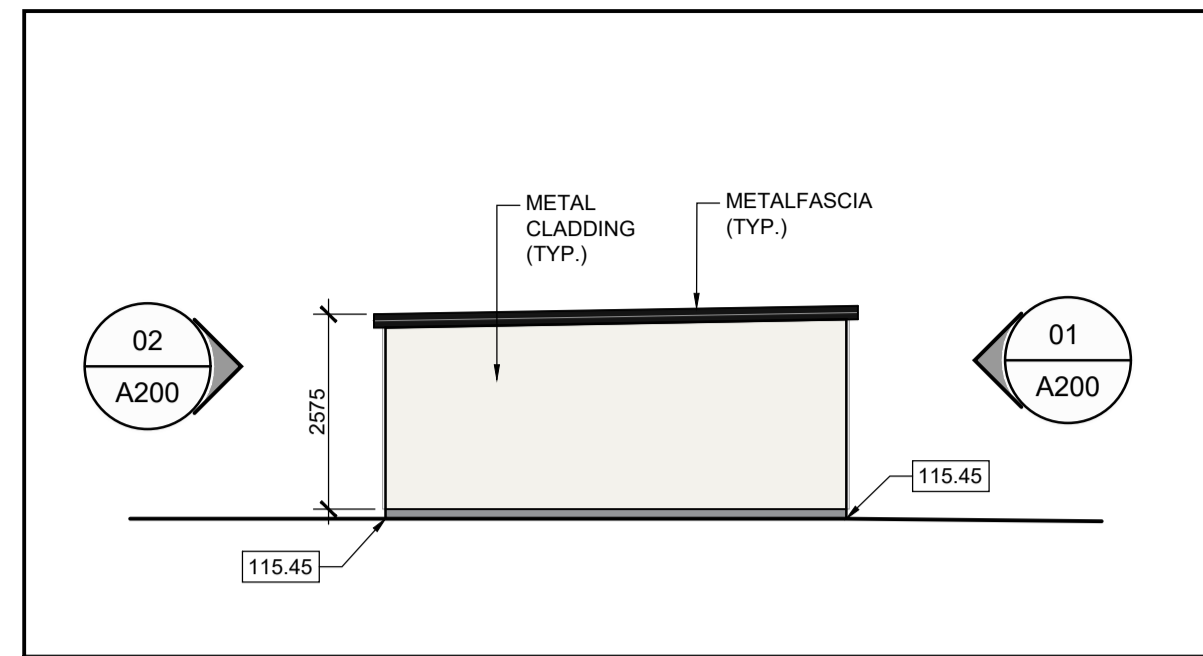


06 BUILDINGS A,E,I - EAST ELEVATION
A200 SCALE: 1:100

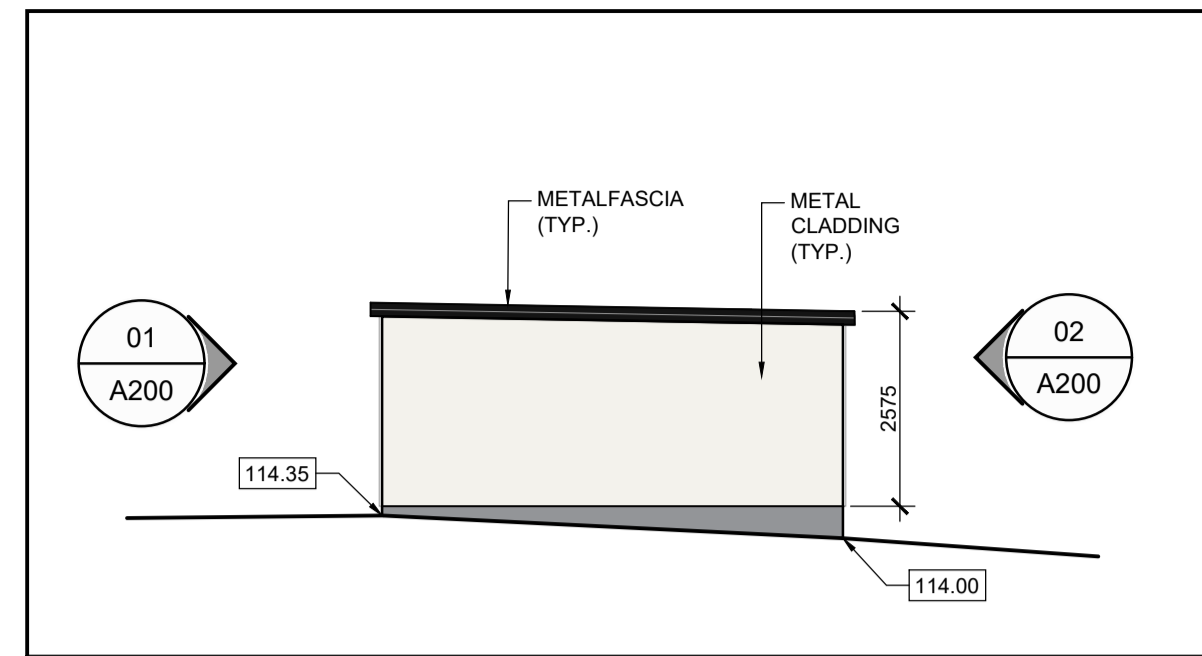


05 BUILDINGS A,E,I - EAST ELEVATION
A200 SCALE: 1:100

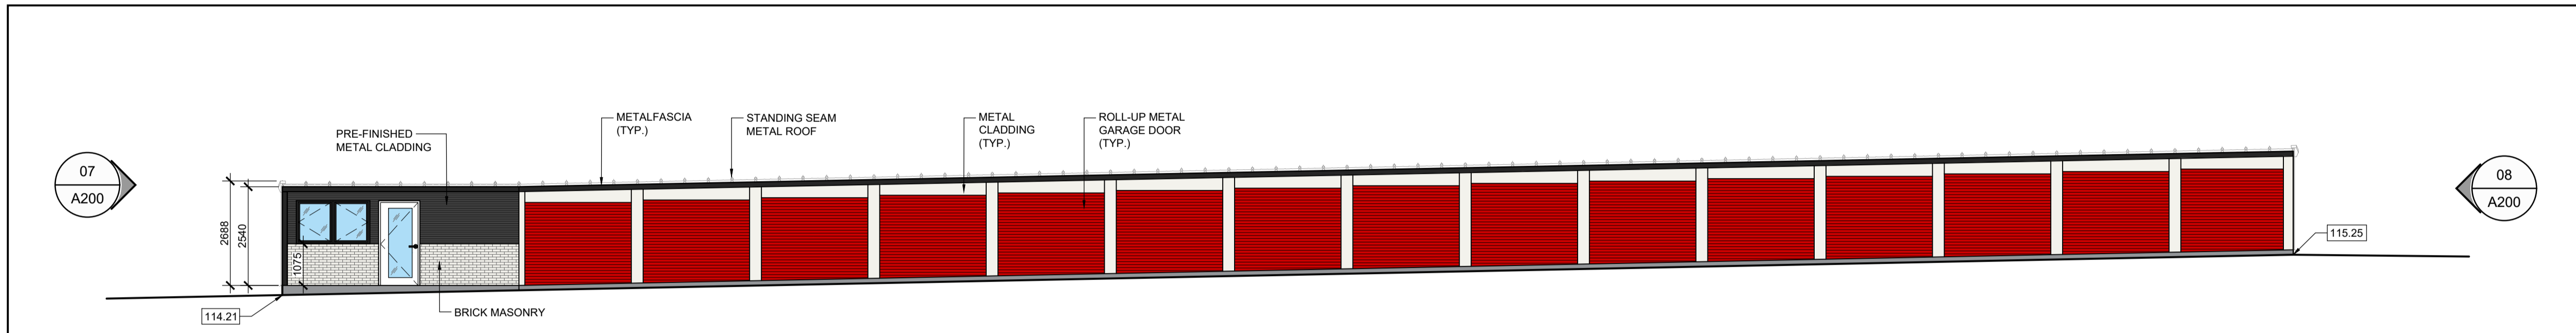


04 BUILDING C - SOUTH ELEVATION
A200 SCALE: 1:100

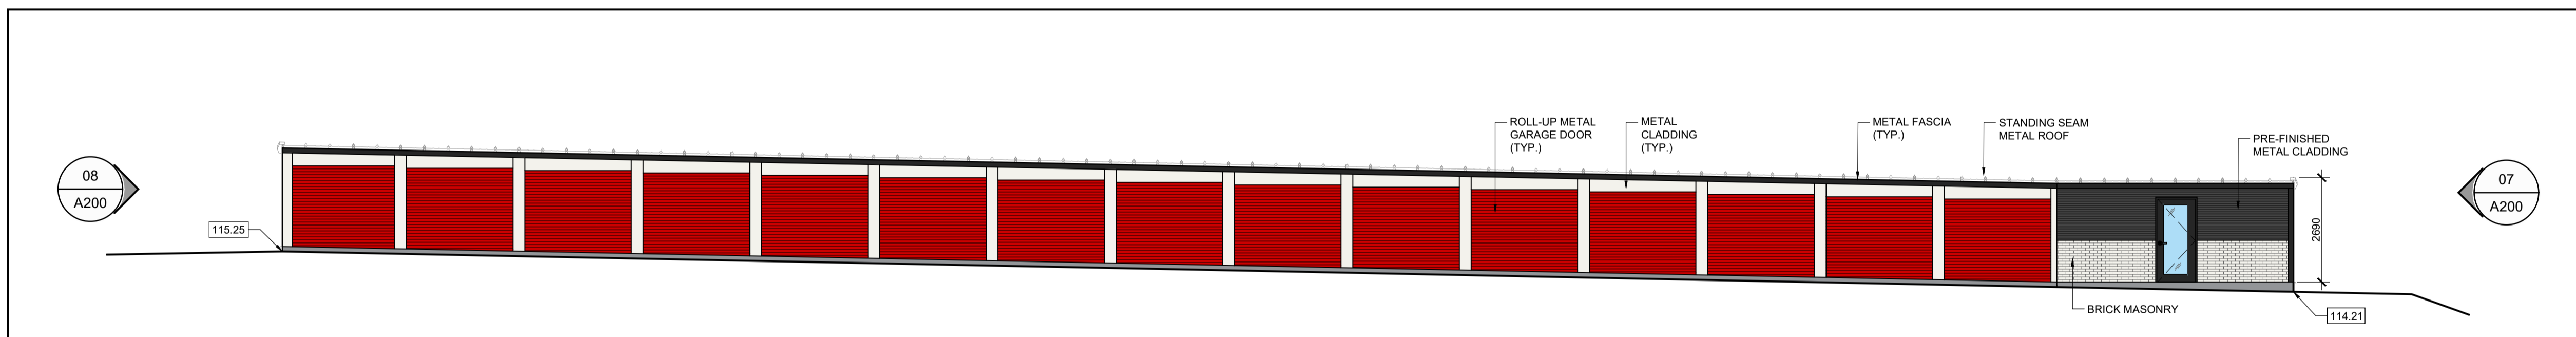

03 BUILDING C - NORTH ELEVATION
A200 SCALE: 1:100

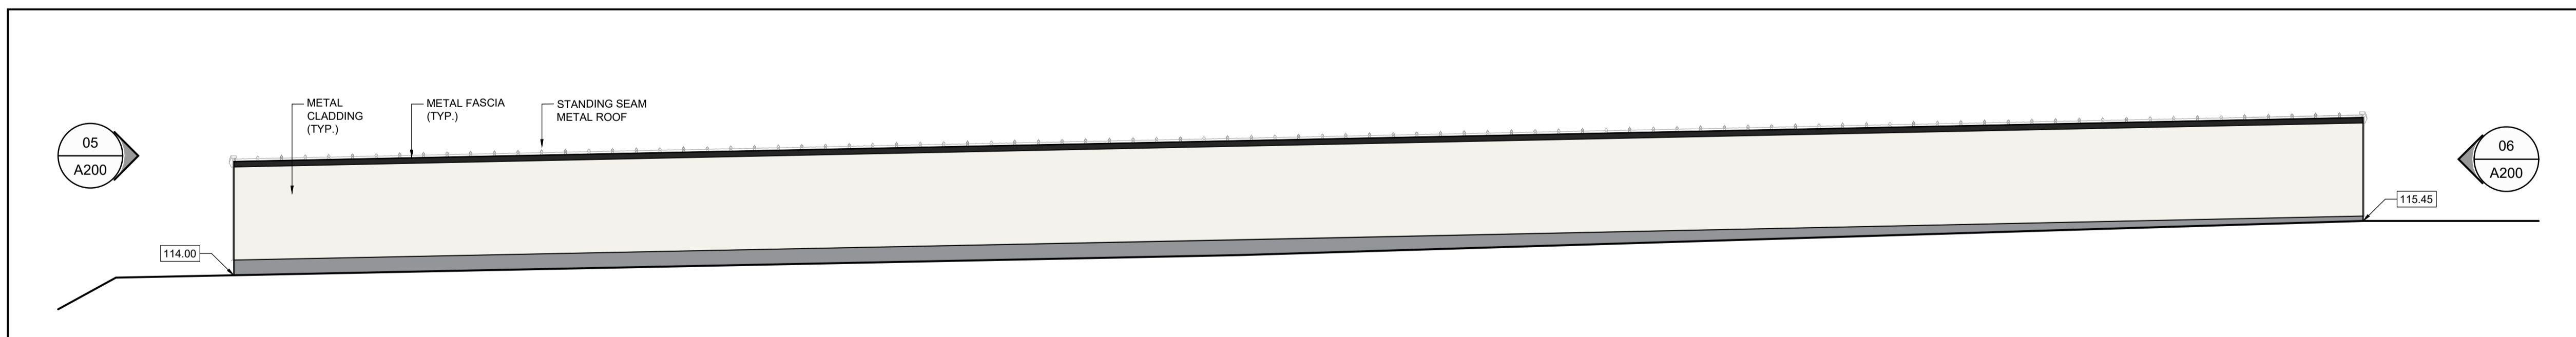

02 BUILDING A - SOUTH ELEVATION
A200 SCALE: 1:100

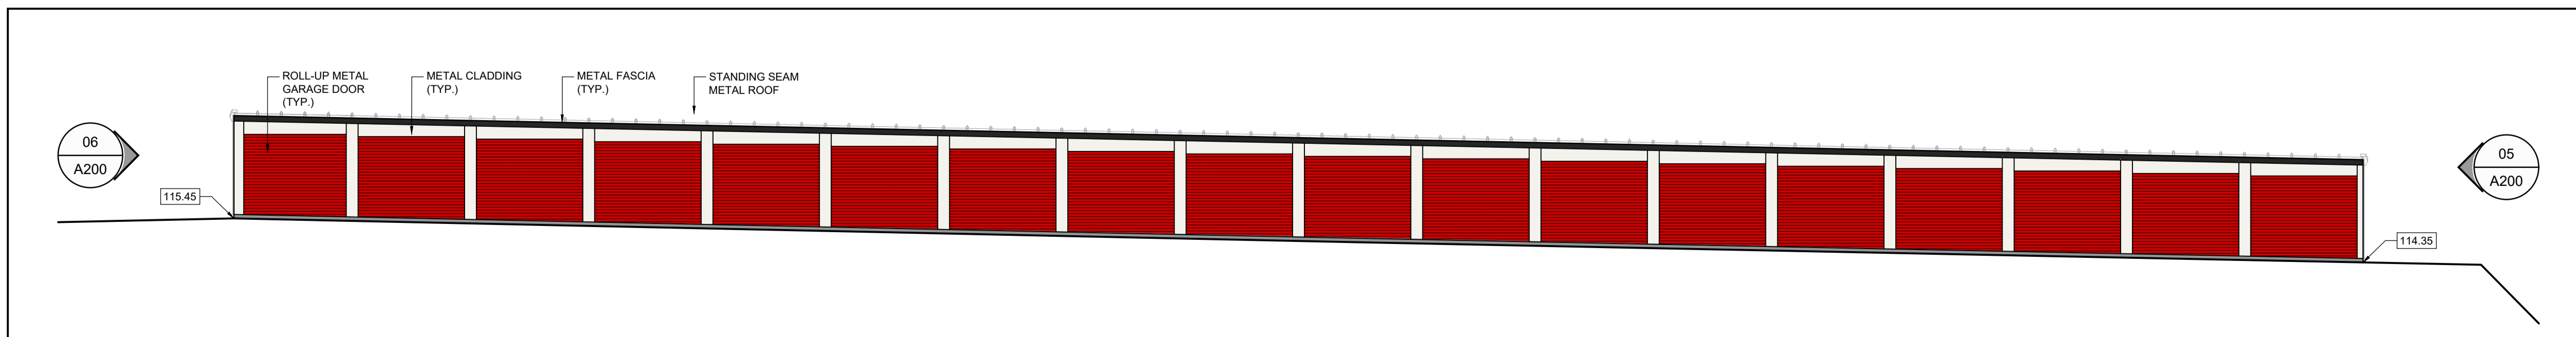


01 BUILDING A - NORTH ELEVATION
A200 SCALE: 1:100

True North	Project North
------------	---------------

Revisions			
No.	By	Description	Date
02	JF	ISSUED FOR SITE PLAN CONTROL	19 DEC 2022
01	TD	ISSUED FOR REVIEW	16 DEC 2022

Project
SELF STORAGE SITE PLAN REVIEW

273 & 275 RUSS BRADLEY RD., CARP, ON
Drawing
ELEVATIONS

Scale AS NOTED	Stamp 
Drawn T.D.	
Checked J.F.	
Project No. 21-170	Drawing No. A200
Date DECEMBER 2021	