
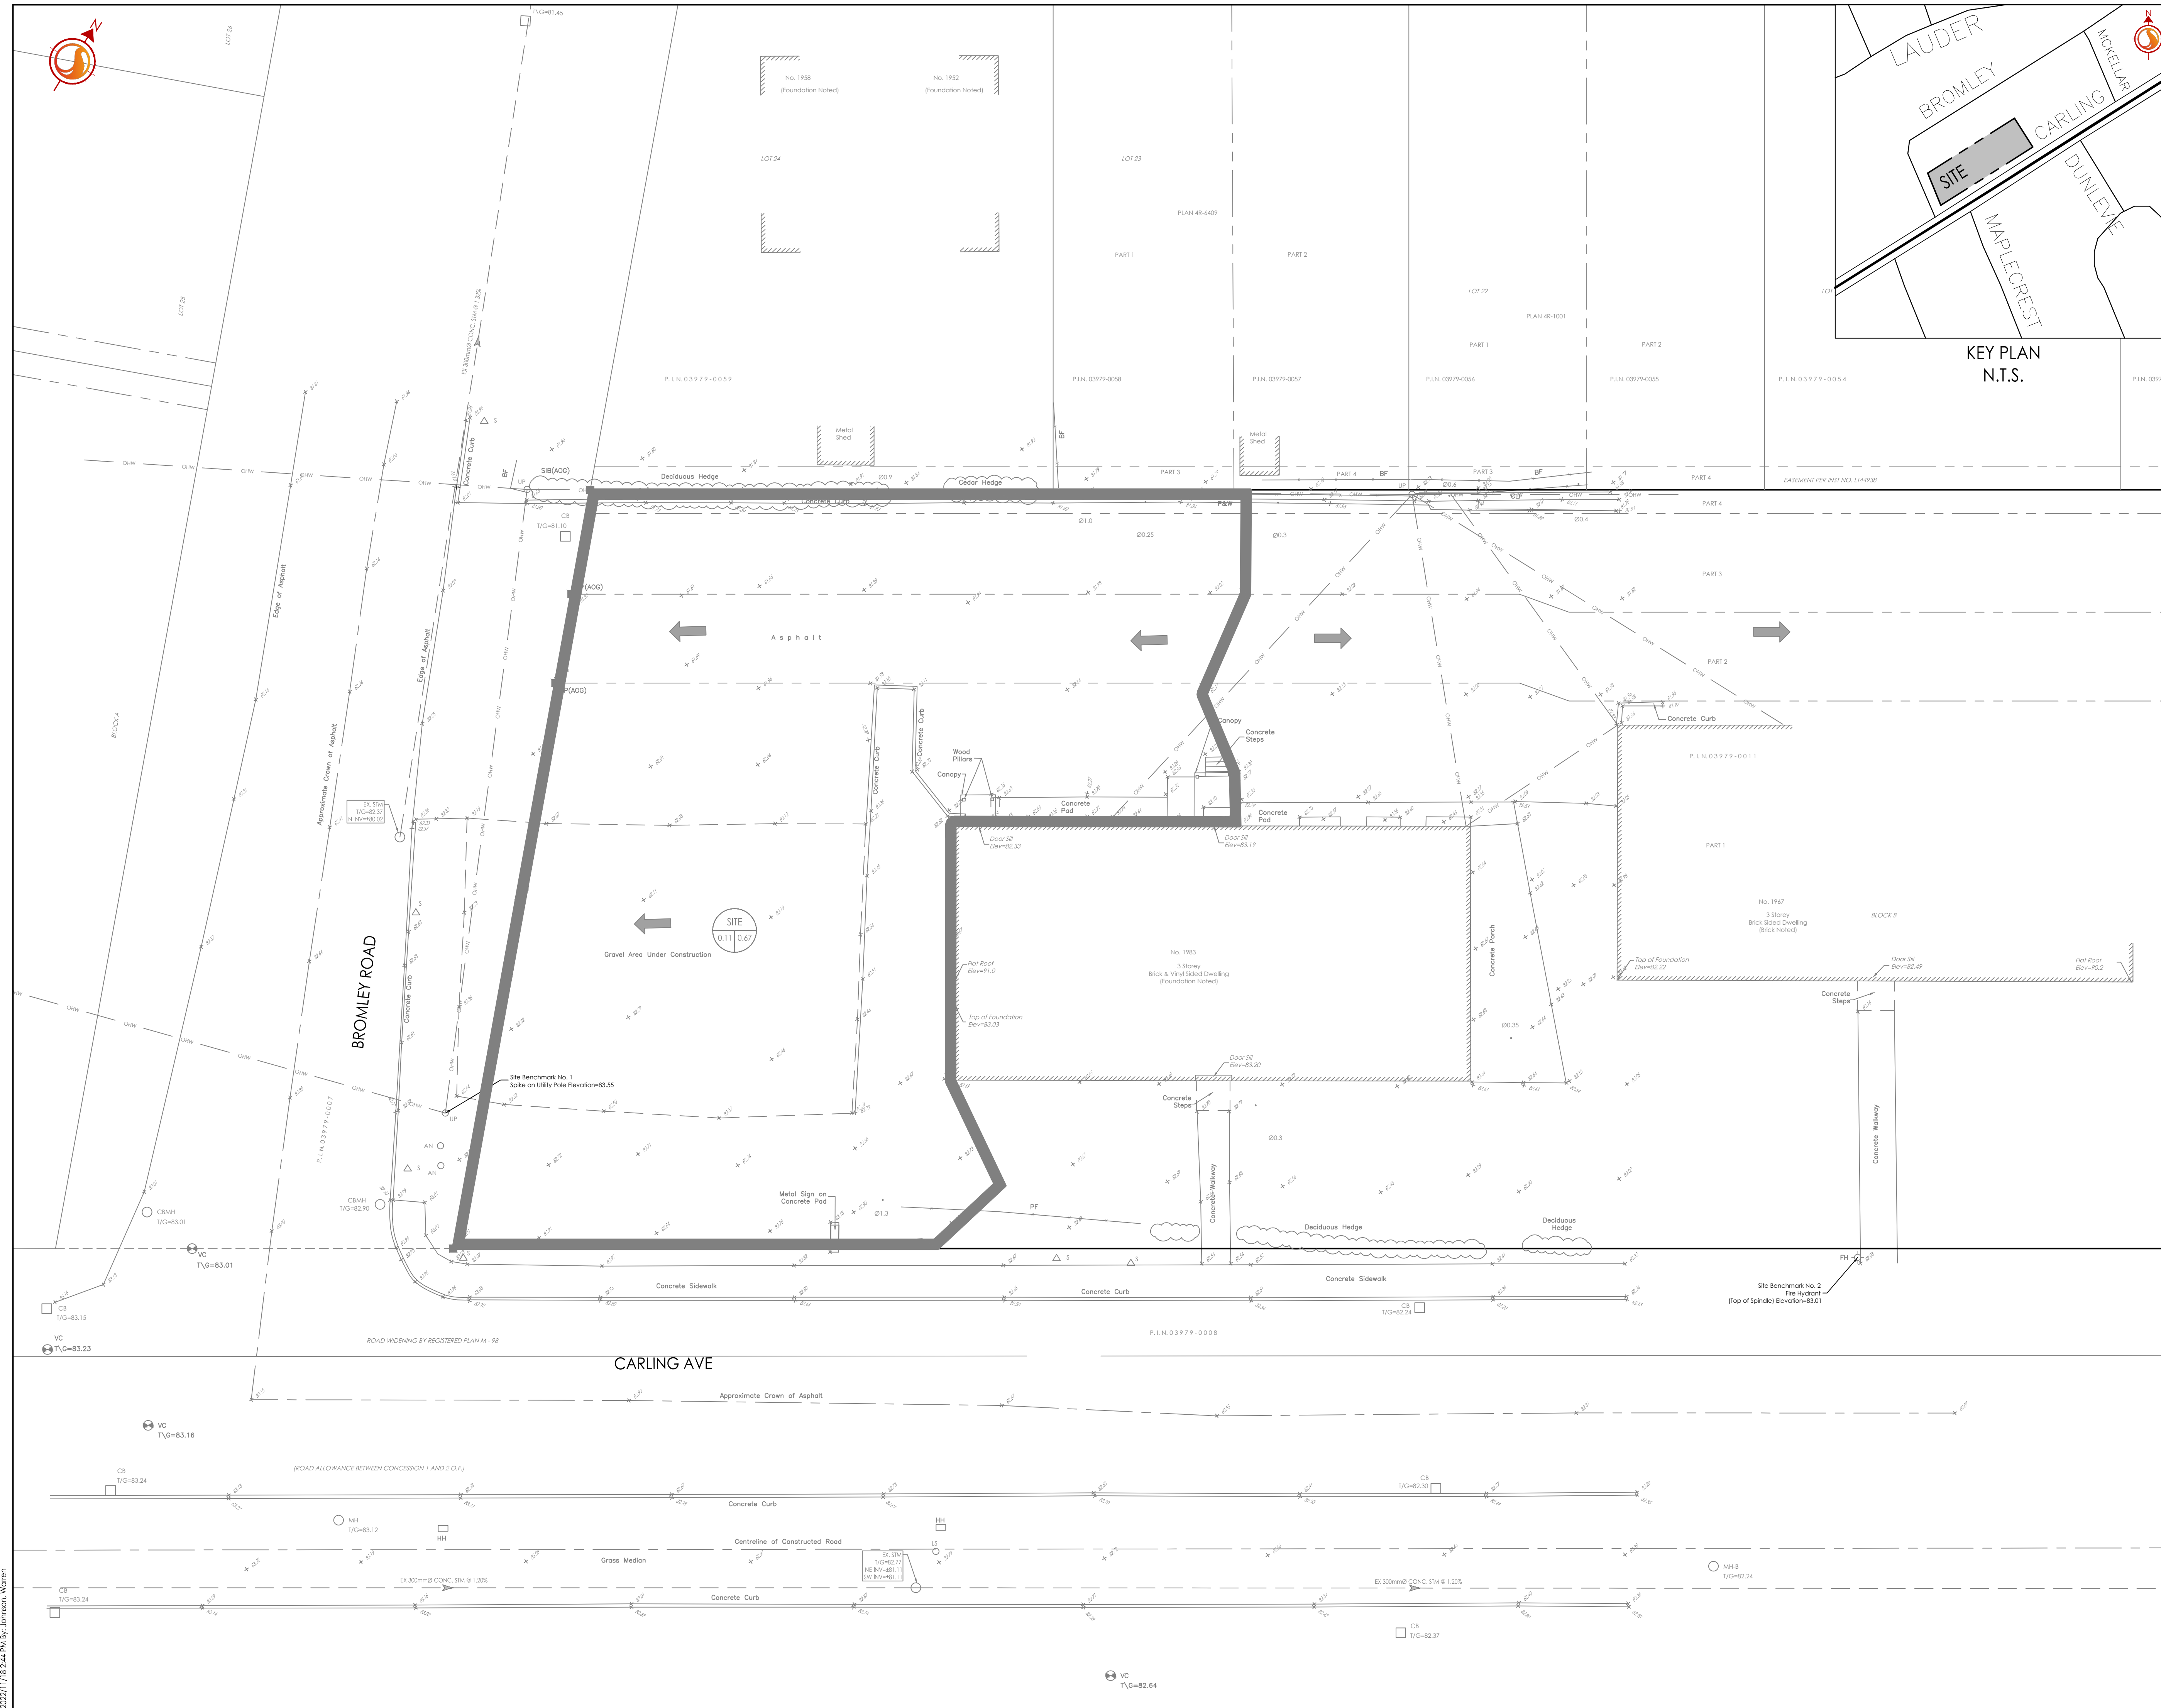


Copyright Reserved

The Contractor shall verify and be responsible for all dimensions. DO NOT scale the drawing - any errors or omissions shall be reported to Stantec without delay. The Copyrights to all designs and drawings are the property of Stantec. Reproduction or use for any purpose other than that authorized by Stantec is forbidden.

Legend

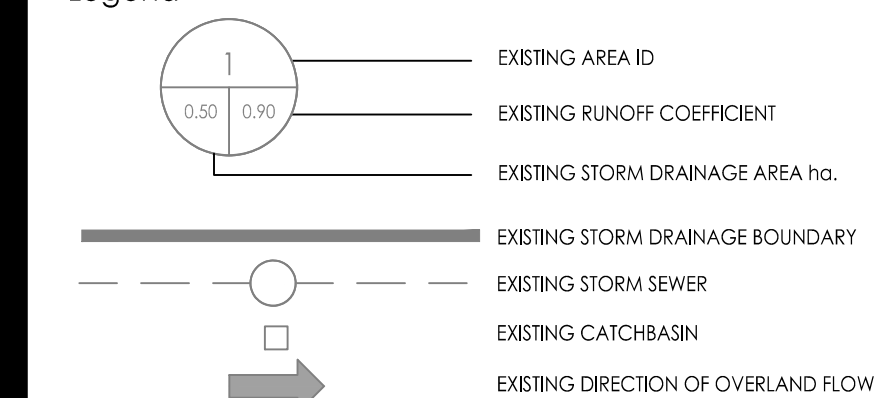

5	REVISED AS PER CITY COMMENTS	WAJ	KJK	22.11.18
4	REVISED SITE PLAN	WAJ	KJK	22.06.10
3	REVISED SITE PLAN	WAJ	KJK	22.03.25
2	REVISED AS PER CITY COMMENTS	WAJ	KJK	22.03.04
1	ISSUED FOR REVIEW	WAJ	KJK	21.06.18
Revision		By	Appd.	YY.MM.DD

File Name:	160401679-D8.dwg	WAJ	KJK	WAJ	21.05.05
		Dwn.	Chkd.	Dgn.	YY.MM.DD

Permit-Seal

Client/Project
2473493 ONTARIO INC

1983 CARLING AVE

Ottawa, ON

Title
EXISTING STORM DRAINAGE PLAN

Project No.	Scale	0	1.5	4.5	7.5m
160401679	1:150				
Drawing No.	Sheet	Revision			

W:\Projects\160401679\Design\Drawings\160401679-D8.dwg
 2022/11/22 10:41:48 AM J:\STANTEC\JCH