


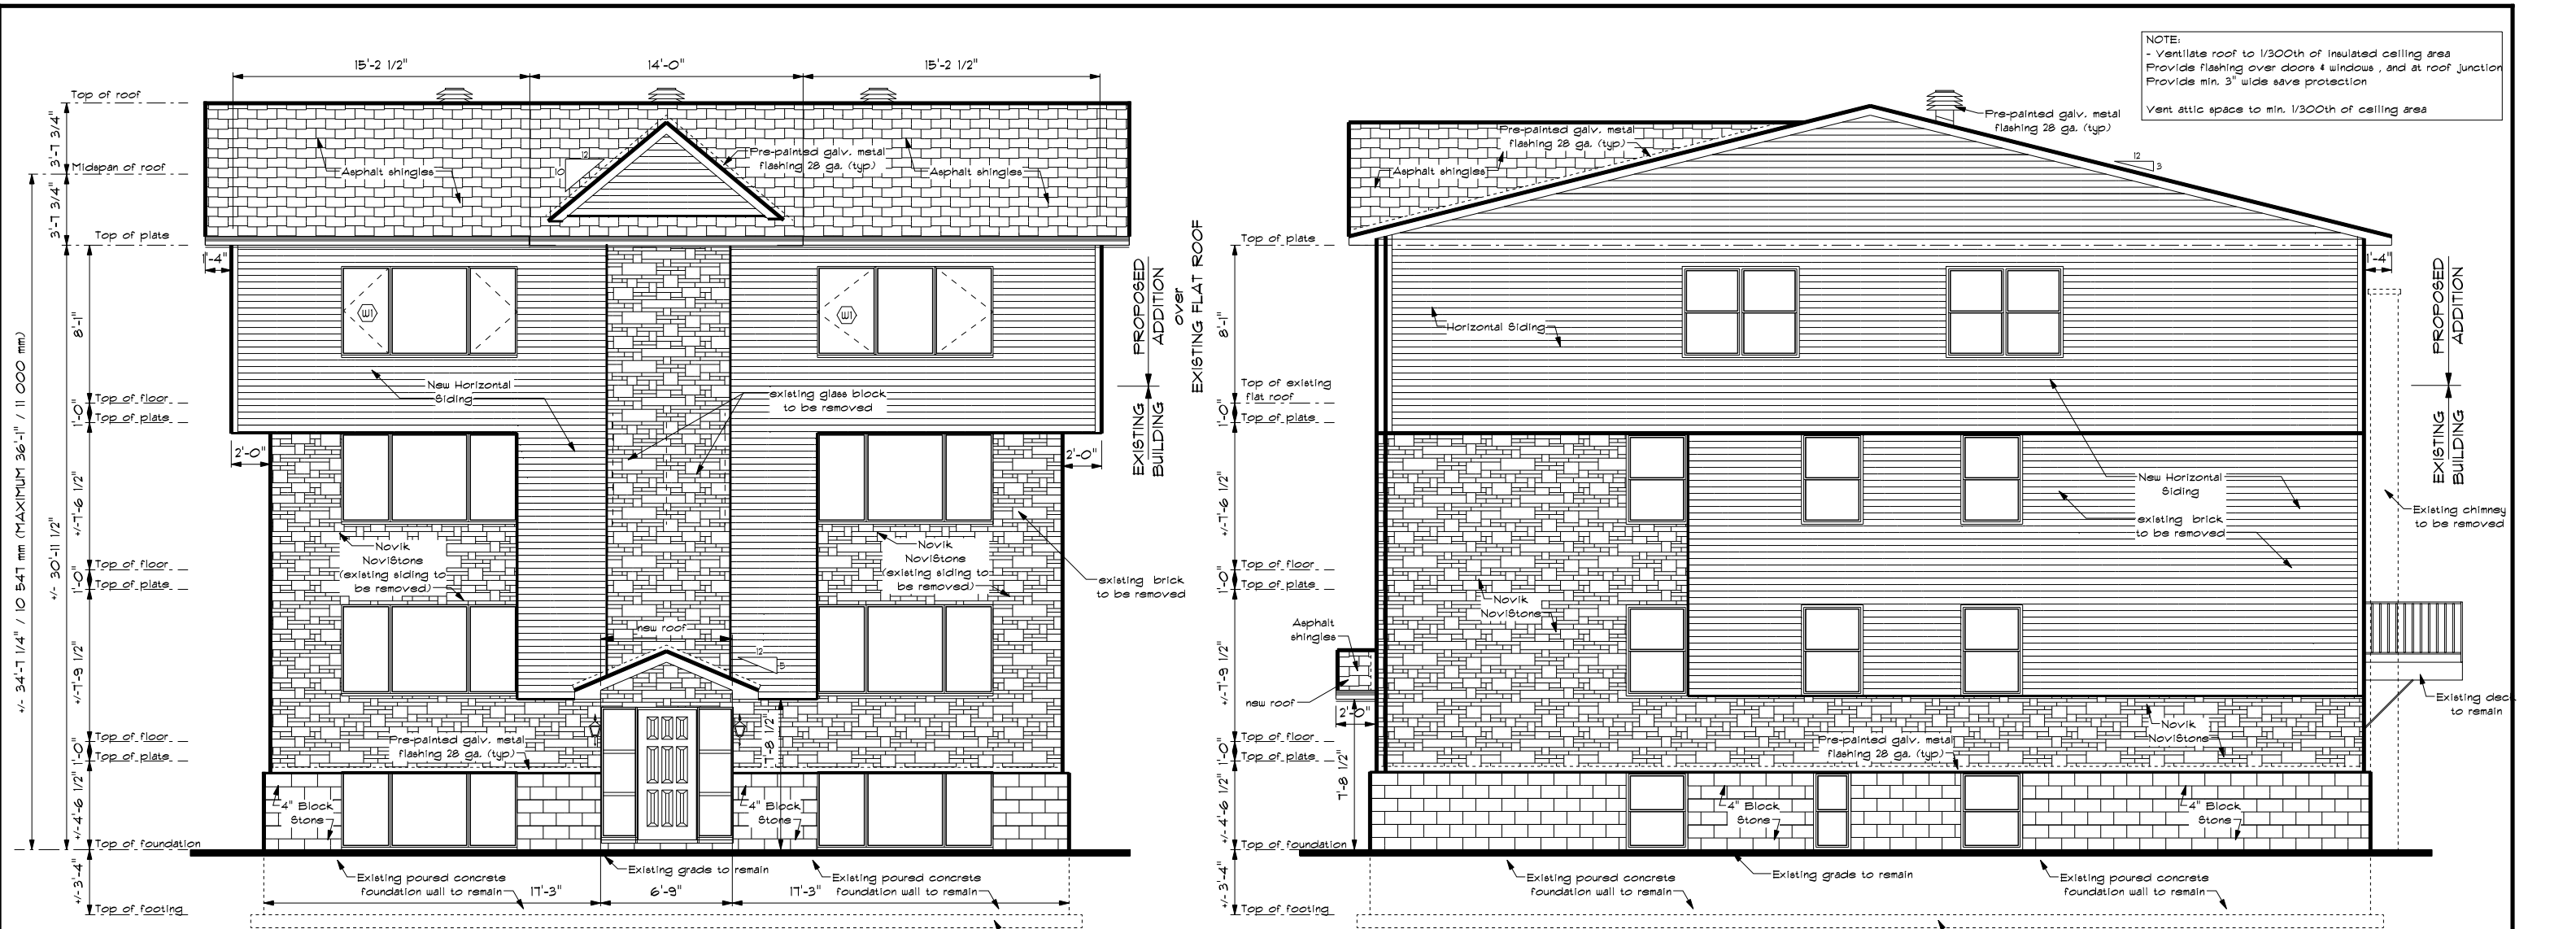


FRONT ELEVATION (SHILLINGTON AVENUE)
SCALE: 1/8" = 1'-0"

RIGHT ELEVATION
SCALE: 1/8" = 1'-0"

APPROVED
By Lily Xu at 4:21 pm, Jan 13, 2023



LILY XU, MCIP, RPP
MANAGER, DEVELOPMENT REVIEW SOUTH
PLANNING, INFRASTRUCTURE & ECONOMIC
DEVELOPMENT DEPARTMENT, CITY OF OTTAWA

I, LUC LAVOIE, DECLARE THAT I REVIEWED AND TAKE RESPONSIBILITY FOR THE DESIGN WORK ON BEHALF OF A FIRM REGISTERED UNDER SUBSECTION 3.2.4 OF DIVISION C, OF THE BUILDING CODE. I AM QUALIFIED, AND THE FIRM IS REGISTERED, IN THE APPROPRIATE CLASSES / CATEGORIES. INDIVIDUAL B.C.I.N.: 23595 FIRM B.C.I.N.: 112054 29/11/2021 Luc Lavoie REGISTERED B.C.I.N. ARCHITECTURAL DESIGNER	<table border="1"><thead><tr><th>NO.</th><th>REVISIONS</th><th>DATE</th></tr></thead><tbody><tr><td>4</td><td>Issued for changes</td><td>29/11/2021</td></tr><tr><td>3</td><td>Issued for site plan control</td><td>10/6/2019</td></tr><tr><td>2</td><td>ISSUED FOR CHANGES</td><td>24/09/2018</td></tr><tr><td>1</td><td>ISSUED FOR APPROVAL</td><td>20/09/2018</td></tr></tbody></table>	NO.	REVISIONS	DATE	4	Issued for changes	29/11/2021	3	Issued for site plan control	10/6/2019	2	ISSUED FOR CHANGES	24/09/2018	1	ISSUED FOR APPROVAL	20/09/2018	LAVOIE DESIGN & DRAFTING INC. 1041 NOTRE DAME STREET, P.O. BOX 928, EMBRUN, ON, K0A 1U0 WEBSITE: WWW.LAVOIEDESIGN.CA EMAIL: INFO@LAVOIEDESIGN.CA 613-443-3461	PROJECT NAME PROPOSED THIRD STOREY ADDITION FOR TEMPO LIVING 1186 SHILLINGTON AVENUE, OTTAWA	<table border="1"><tr><td>PROJECT NO.</td><td>2018-0091</td><td>DRAWINGS NO.</td></tr><tr><td>DRAWN BY</td><td>L.LAVOIE J.LEPAGE</td><td rowspan="2"> 1/6 </td></tr><tr><td>VERIFIED BY</td><td>L.LAVOIE</td></tr></table>	PROJECT NO.	2018-0091	DRAWINGS NO.	DRAWN BY	L.LAVOIE J.LEPAGE	1/6	VERIFIED BY	L.LAVOIE
		NO.	REVISIONS	DATE																							
4	Issued for changes	29/11/2021																									
3	Issued for site plan control	10/6/2019																									
2	ISSUED FOR CHANGES	24/09/2018																									
1	ISSUED FOR APPROVAL	20/09/2018																									
PROJECT NO.	2018-0091	DRAWINGS NO.																									
DRAWN BY	L.LAVOIE J.LEPAGE	1/6																									
VERIFIED BY	L.LAVOIE																										

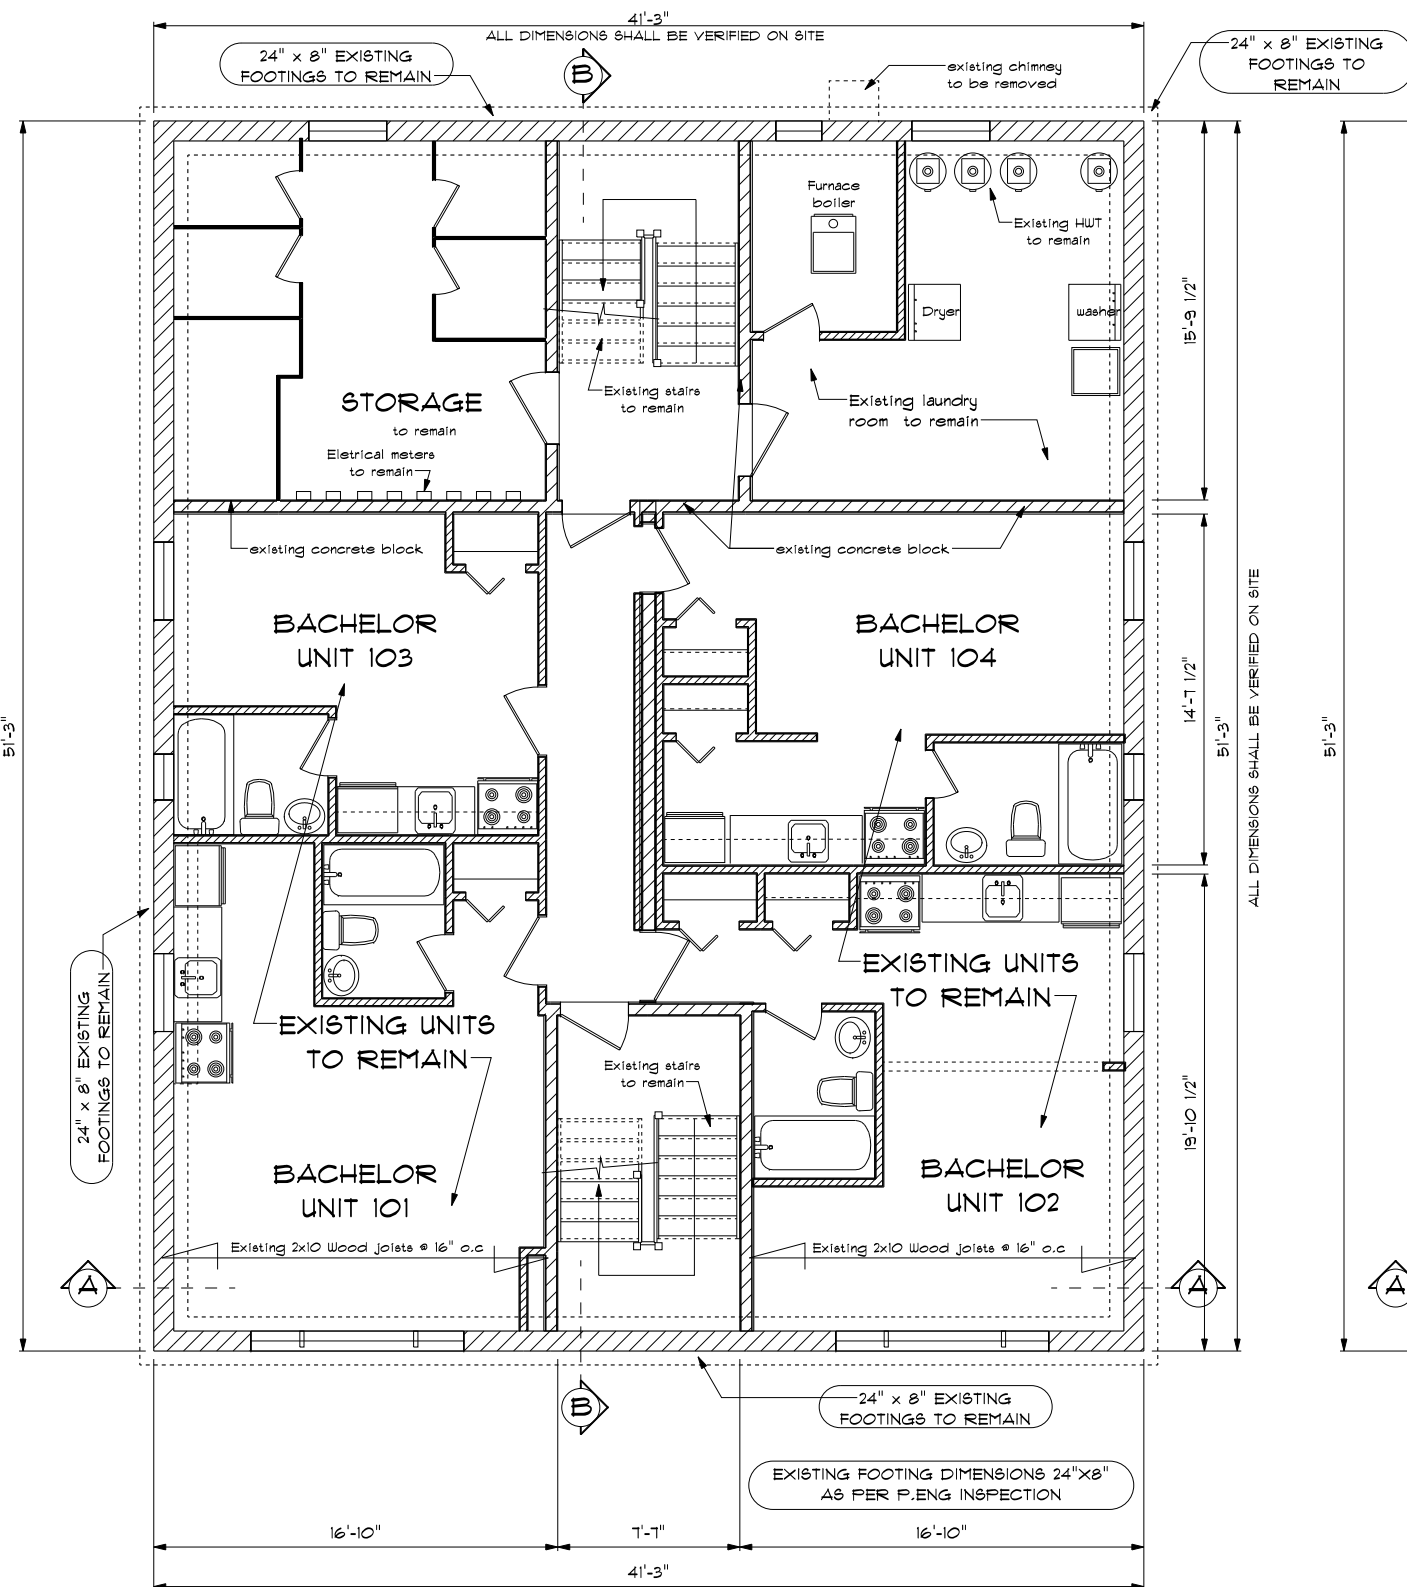

BASEMENT FLOOR PLAN -EXISTING TO REMAIN

SCALE: 1/8" = 1'-0"

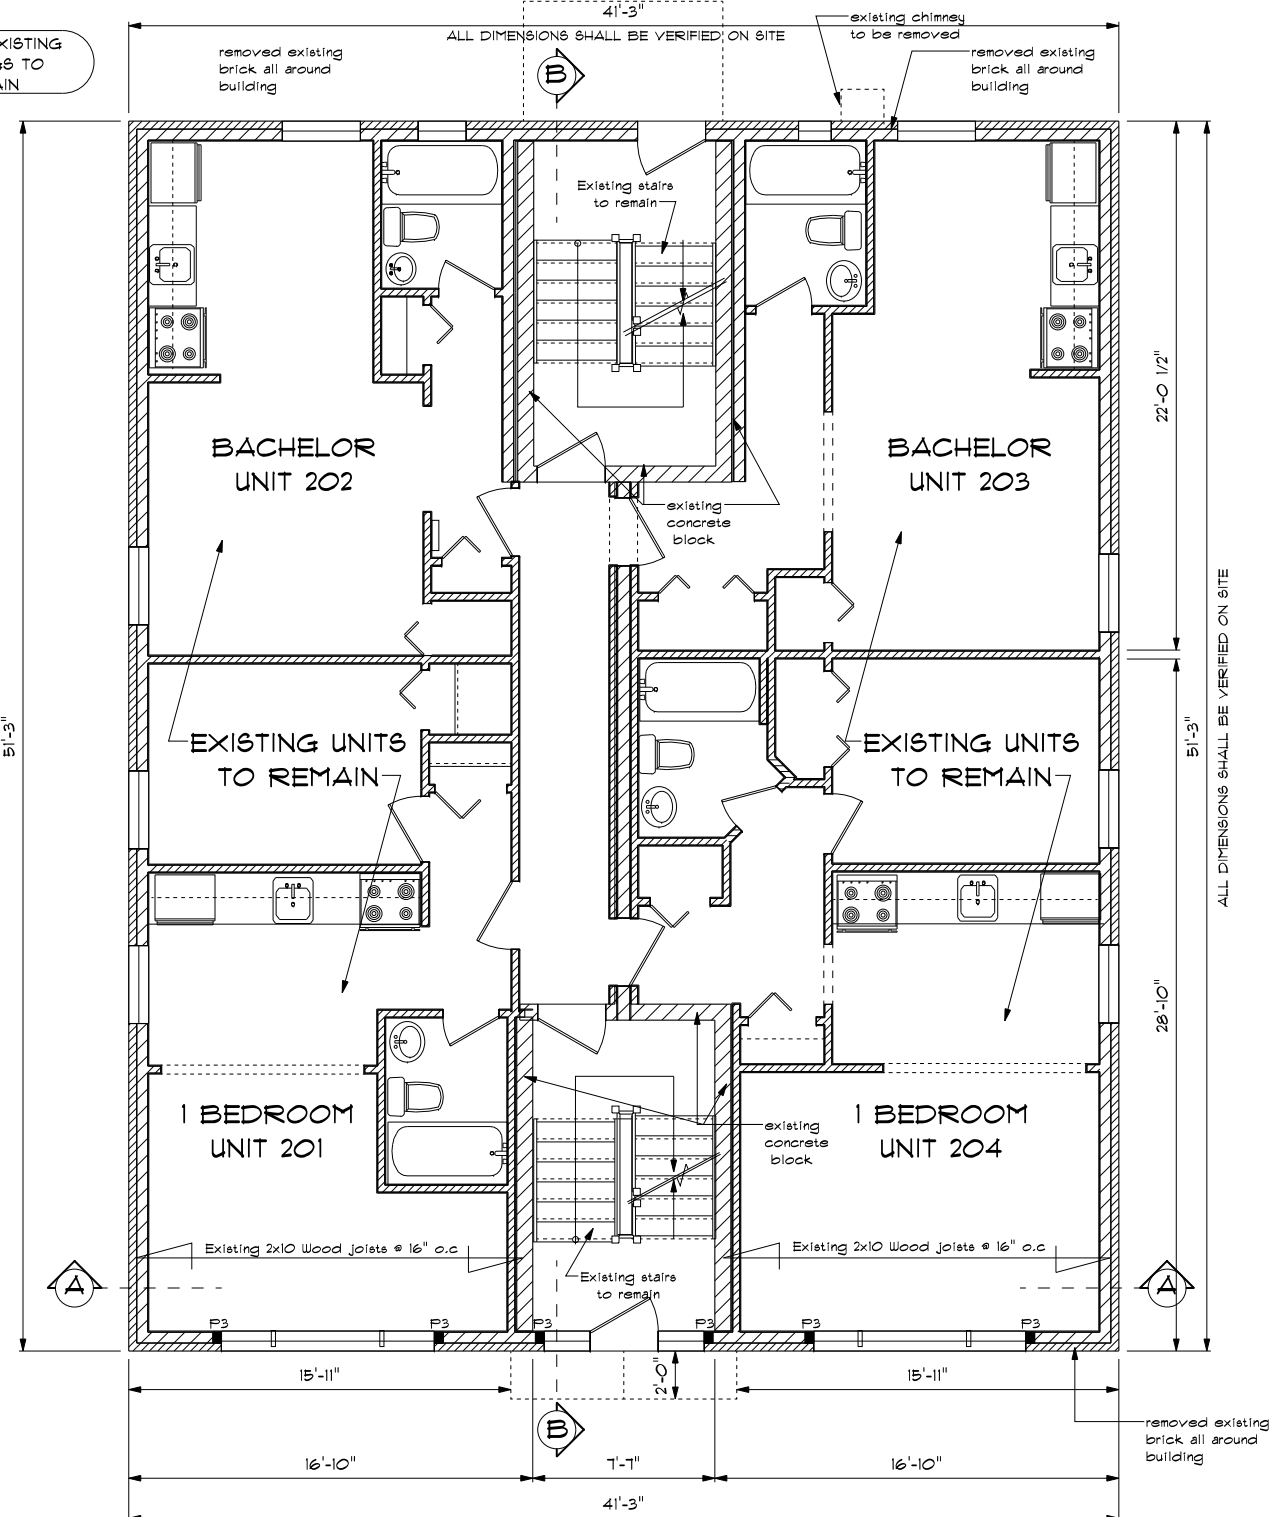

**MAIN FLOOR PLAN
- EXISTING TO REMAIN**

SCALE: 1/8" = 1'-0"

APPROVED ☐ REFUSED ☐

THIS ____ DAY OF ____, 20__

LILY XU, MCIP, RPP, MANAGER
DEVELOPMENT REVIEW SOUTH
PLANNING, INFRASTRUCTURE AND ECONOMIC
DEVELOPMENT DEPARTMENT, CITY OF OTTAWA

PROFESSIONAL ENGINEER

I, LUC LAVOIE, DECLARE THAT I REVIEWED
AND TAKE RESPONSIBILITY FOR THE
DESIGN WORK ON BEHALF OF A FIRM
REGISTERED UNDER SUBSECTION 3.2.4 OF
DIVISION C, OF THE BUILDING CODE. I AM
QUALIFIED, AND THE FIRM IS REGISTERED, IN
THE APPROPRIATE CLASSES / CATEGORIES.

INDIVIDUAL B.C.I.N.: 23595
FIRM B.C.I.N.: 112054

DATE

Luc Lavoie
REGISTERED B.C.I.N.
ARCHITECTURAL DESIGNER

NO.	REVISIONS	DATE
3	Issued for site plan control	10/6/2019
2	ISSUED FOR CHANGES	24/03/2018
1	ISSUED FOR APPROVAL	20/03/2018

LAVOIE
DESIGN & DRAFTING INC.


1041 NOTRE DAME STREET, P.O. BOX 928,
EMBRUN, ON. K0A 1W0
WEBSITE: WWW.LAVOIEDESIGN.CA
EMAIL: INFO@LAVOIEDESIGN.CA
613-443-3461

PROJECT NAME

PROPOSED THIRD
STOREY ADDITION
FOR
ERIC CHARETTE

1186 SHILLINGTON AVENUE, OTTAWA

PROJECT NO.	2018-0091	DRAWINGS NO.
DRAWN BY	L.LAVOIE J.LEPAGE	2 6
VERIFIED BY	L.LAVOIE	

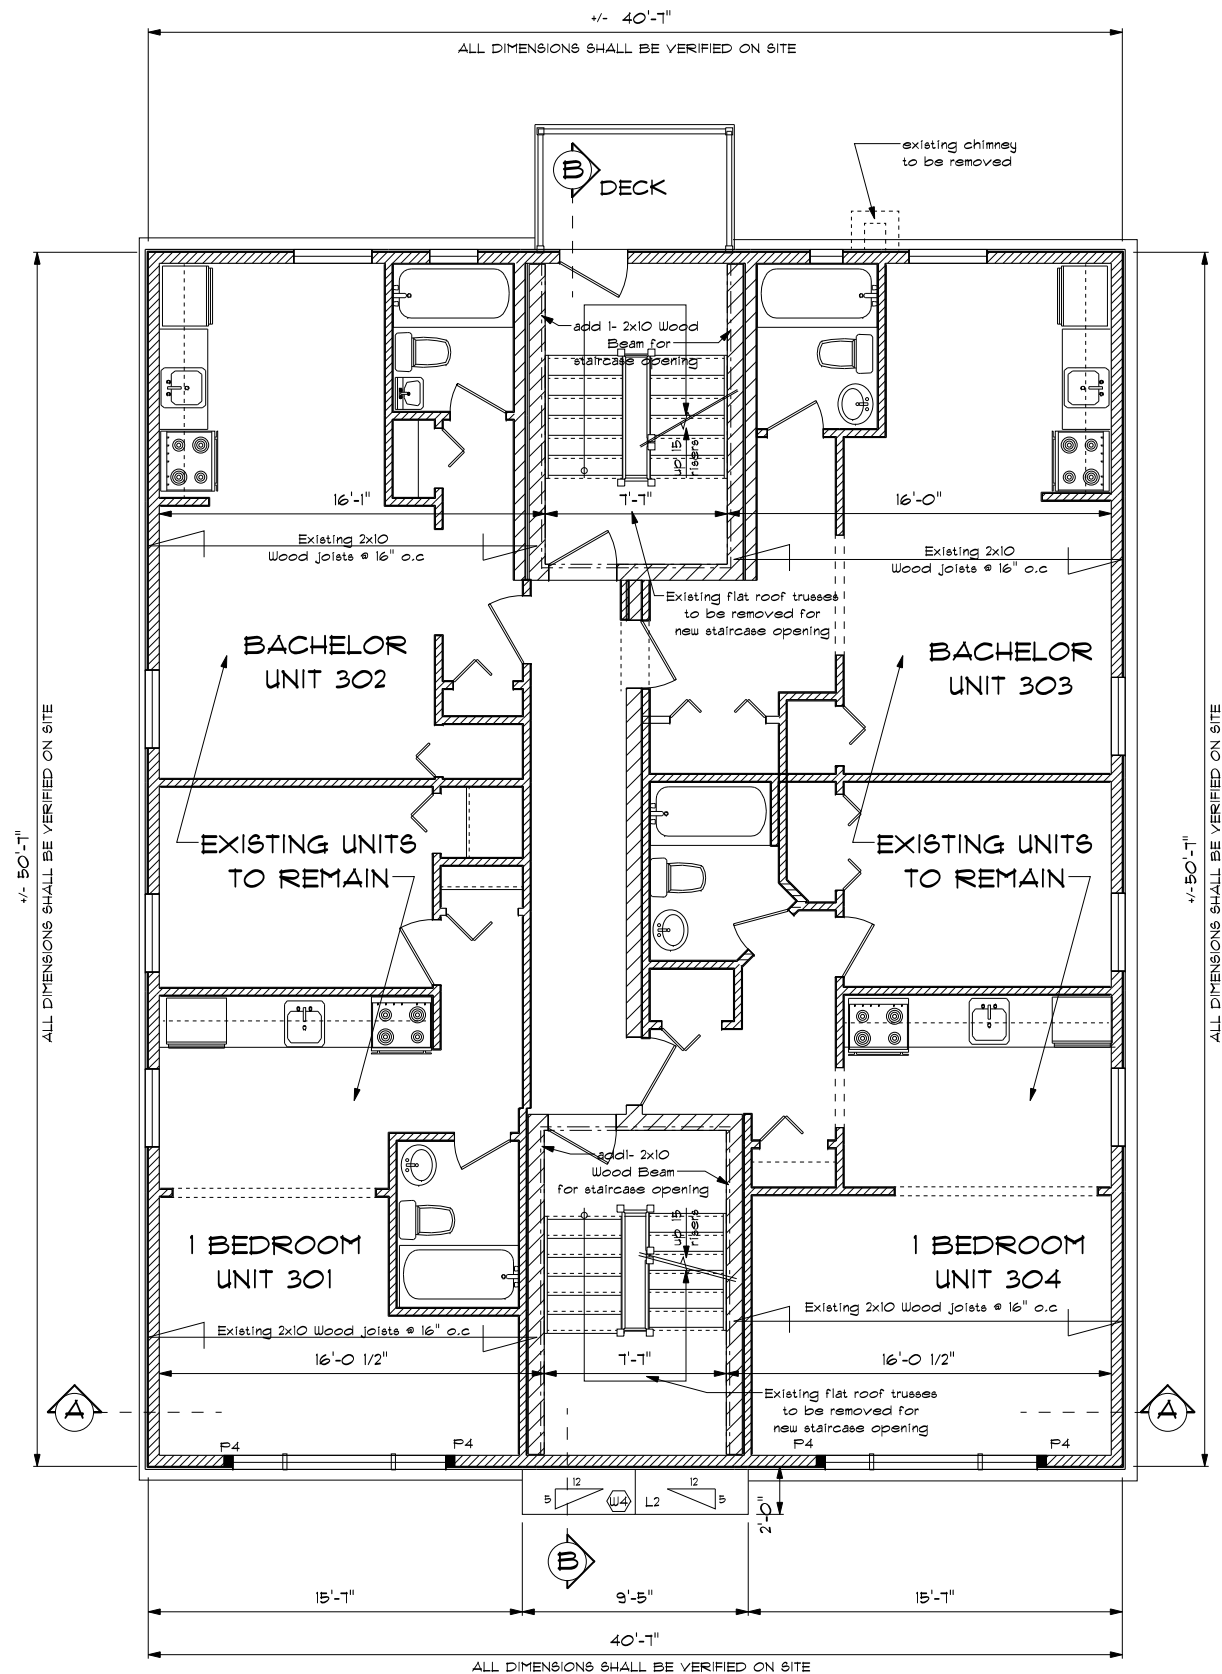

SECOND FLOOR PLAN -EXISTING TO REMAIN

SCALE: 1/8" = 1'-0"

APPROVED	☐	REFUSED	☐
THIS ____ DAY OF _____, 20____			
LILY XU, MCIP, RPP, MANAGER DEVELOPMENT REVIEW SOUTH PLANNING, INFRASTRUCTURE AND ECONOMIC DEVELOPMENT DEPARTMENT, CITY OF OTTAWA			

PROFESSIONAL ENGINEER

I, LUC LAVOIE, DECLARE THAT I REVIEWED AND TAKE RESPONSIBILITY FOR THE DESIGN WORK ON BEHALF OF A FIRM REGISTERED UNDER SUBSECTION 3.2.4 OF DIVISION C, OF THE BUILDING CODE. I AM QUALIFIED, AND THE FIRM IS REGISTERED, IN THE APPROPRIATE CLASSES / CATEGORIES.

INDIVIDUAL B.C.I.N.: 23595
FIRM B.C.I.N.: 12054

DATE _____

Luc Lavoie
REGISTERED B.C.I.N.
ARCHITECTURAL DESIGNER

3	Issued for site plan control	10/6/2019
2	ISSUED FOR CHANGES	24/09/2018
1	ISSUED FOR APPROVAL	20/09/2018
NO.	REVISIONS	DATE

LAVOIE
DESIGN & DRAFTING INC.


1041 NOTRE DAME STREET, P.O. BOX 928,
EMBRUN, ON. K0A 1W0

WEBSITE: WWW.LAVOIEDESIGN.CA
EMAIL: INFO@LAVOIEDESIGN.CA
613-443-3461

PROJECT NAME

PROPOSED THIRD
STOREY ADDITION
FOR
ERIC CHARETTE
1186 SHILLINGTON AVENUE, OTTAWA

PROJECT NO.	2018-0091	DRAWINGS NO.
DRAWN BY	L.LAVOIE J.LEPAGE	3 6
VERIFIED BY	L.LAVOIE	

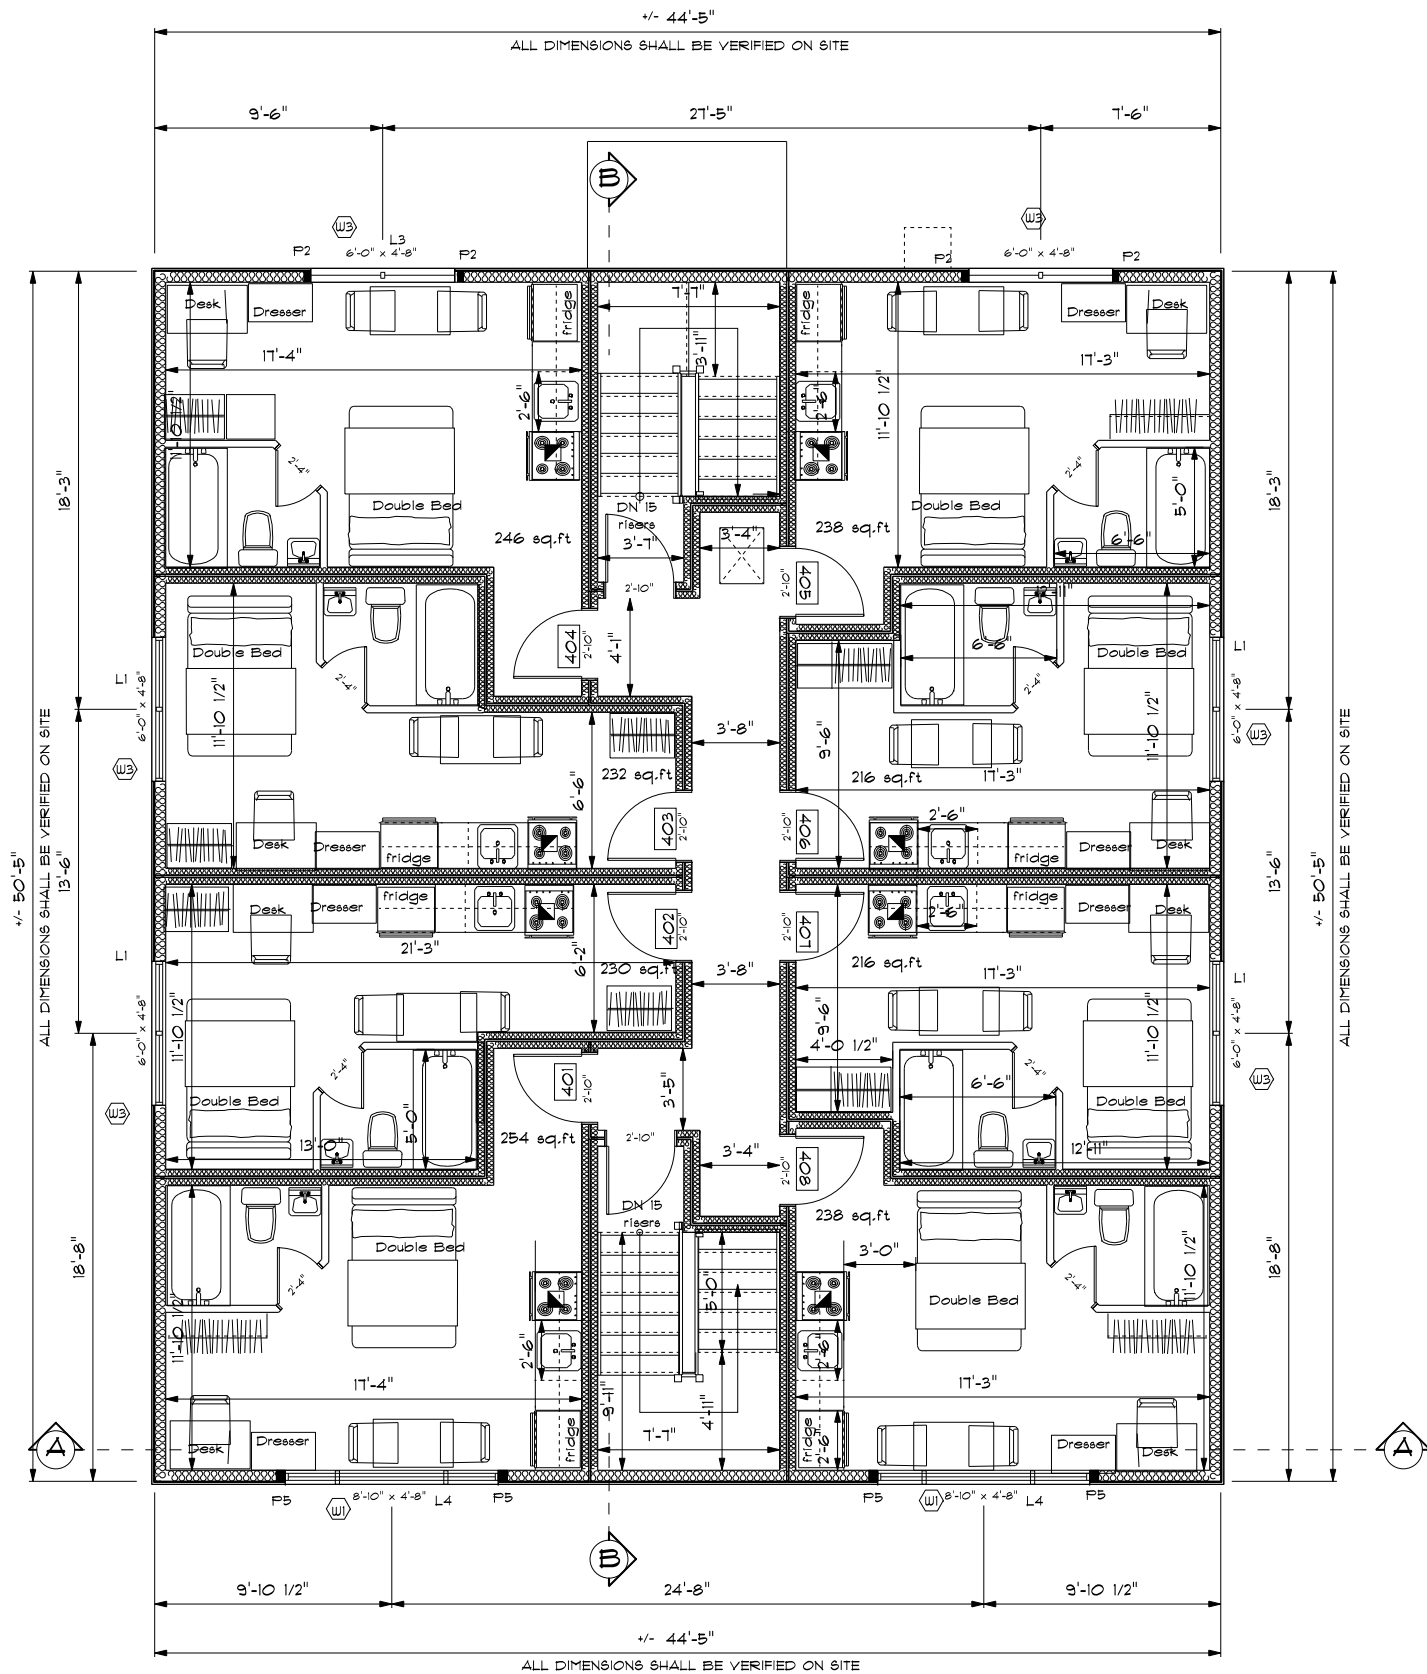

THIRD FLOOR - PROPOSED ADDITION

SCALE: 1/8" = 1'-0"

APPROVED ☐ REFUSED ☐

THIS ____ DAY OF _____, 20____

LILY XU, MCIP, RPP, MANAGER
DEVELOPMENT REVIEW SOUTH
PLANNING, INFRASTRUCTURE AND ECONOMIC
DEVELOPMENT DEPARTMENT, CITY OF OTTAWA

PROFESSIONAL ENGINEER

I, LUC LAVOIE, DECLARE THAT I REVIEWED AND TAKE RESPONSIBILITY FOR THE DESIGN WORK ON BEHALF OF A FIRM REGISTERED UNDER SUBSECTION 3.2.4 OF DIVISION C, OF THE BUILDING CODE. I AM QUALIFIED, AND THE FIRM IS REGISTERED, IN THE APPROPRIATE CLASSES / CATEGORIES.

INDIVIDUAL B.C.I.N.: 23595
FIRM B.C.I.N.: 12054

DATE _____

Luc Lavoie
REGISTERED B.C.I.N.
ARCHITECTURAL DESIGNER

3	Issued for site plan control	10/6/2019
2	ISSUED FOR CHANGES	24/09/2018
1	ISSUED FOR APPROVAL	20/09/2018
NO.	REVISIONS	DATE

LAVOIE
DESIGN & DRAFTING INC.


1041 NOTRE DAME STREET, P.O. BOX 928,
EMBRUN, ON. K0A 1W0

WEBSITE: WWW.LAVOIEDESIGN.CA
EMAIL: INFO@LAVOIEDESIGN.CA
613-443-3461

PROJECT NAME

PROPOSED THIRD
STOREY ADDITION
FOR
ERIC CHARETTE
1186 SHILLINGTON AVENUE, OTTAWA

PROJECT NO.	2018-0091	DRAWINGS NO.
DRAWN BY	L.LAVOIE J.LEPAGE	4 6
VERIFIED BY	L.LAVOIE	

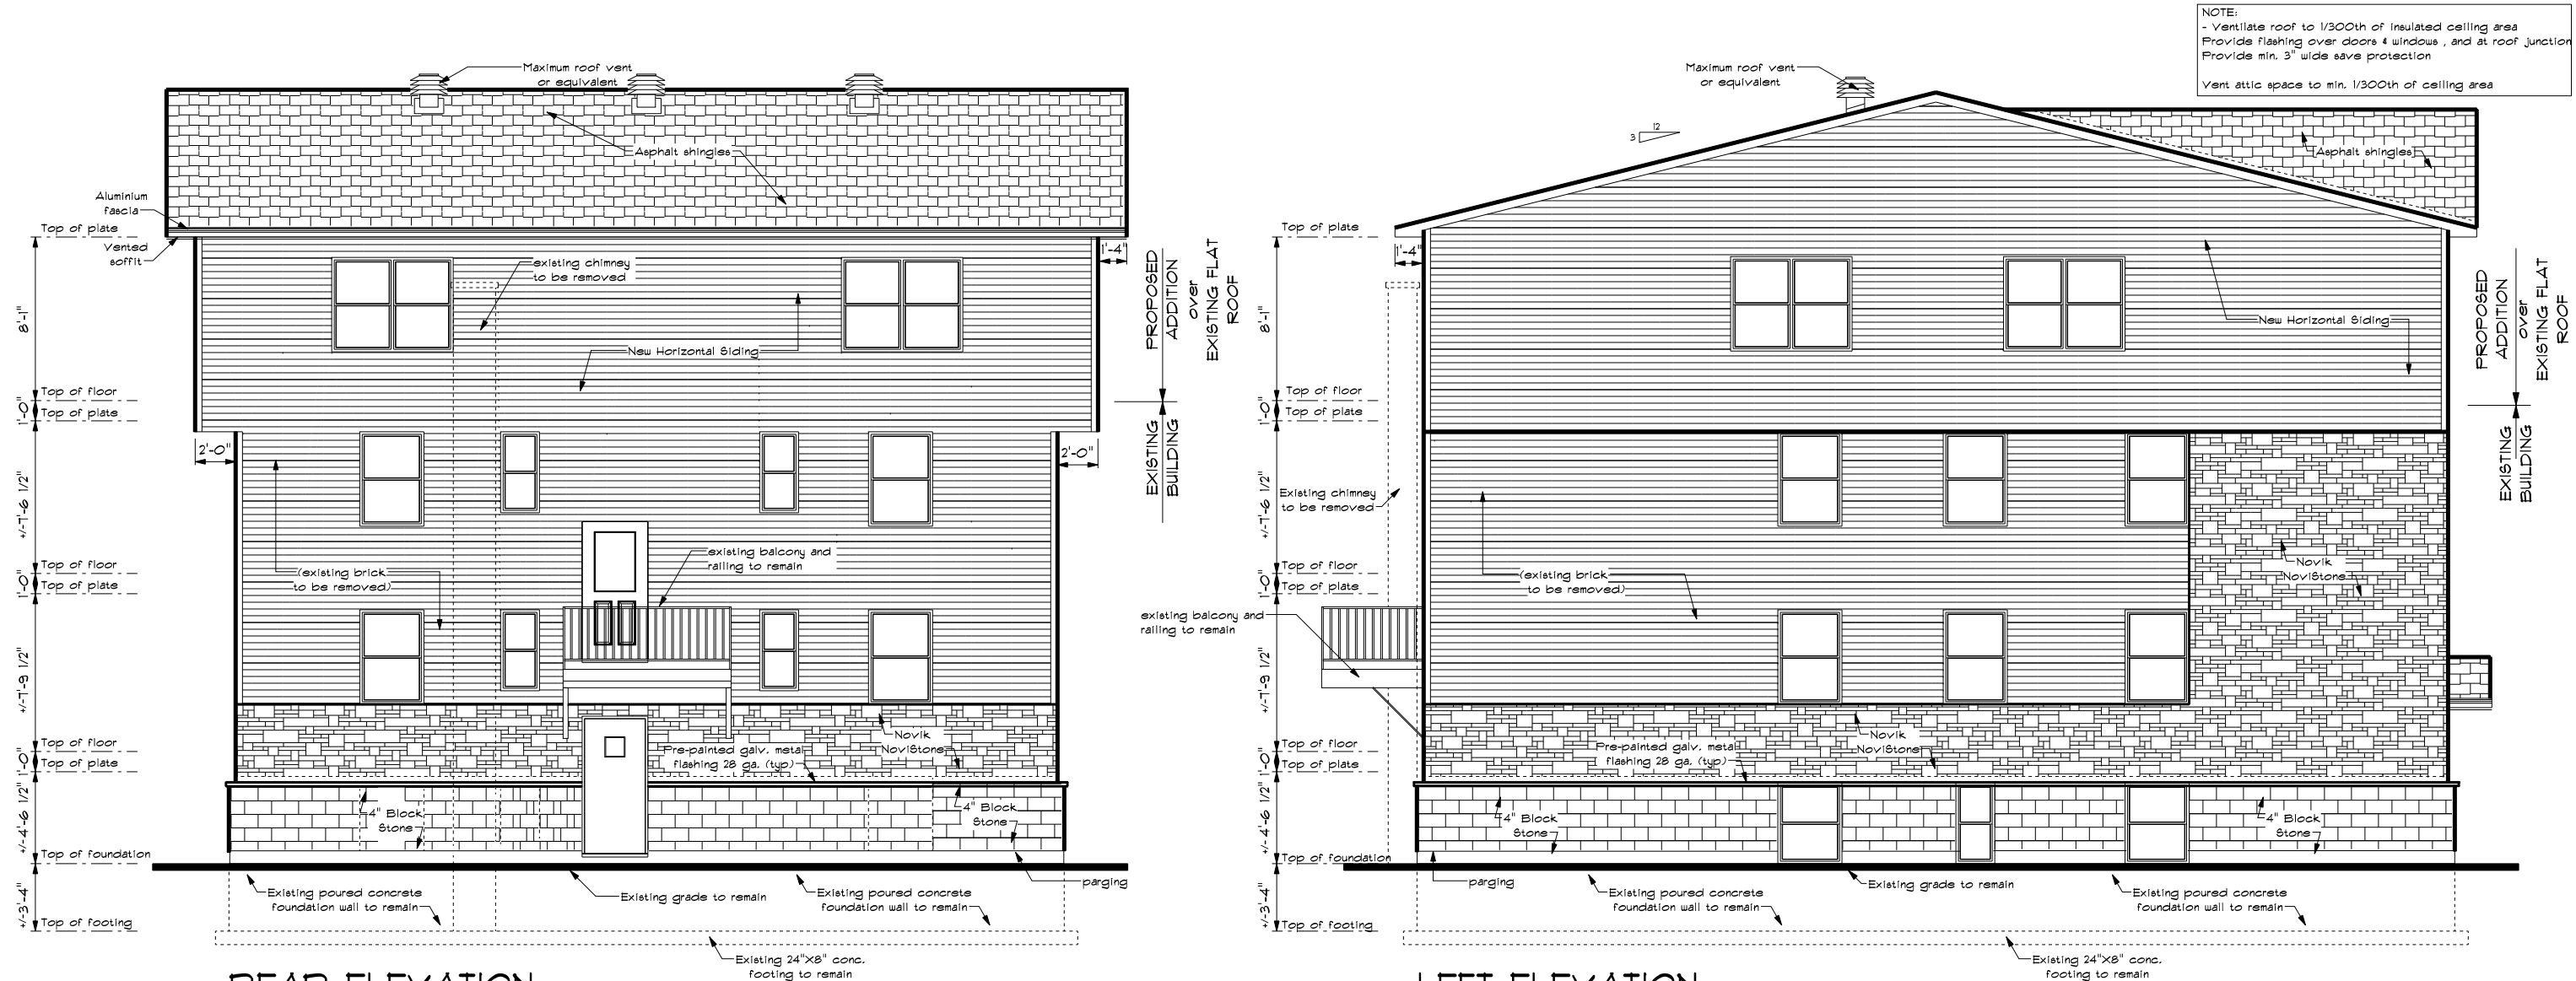

REAR ELEVATION
SCALE: 1/8" = 1'-0"

LEFT ELEVATION
SCALE: 1/8" = 1'-0"

LILY XU, MCIP, RPP
MANAGER, DEVELOPMENT REVIEW SOUTH
PLANNING, INFRASTRUCTURE & ECONOMIC
DEVELOPMENT DEPARTMENT, CITY OF OTTAWA

APPROVED
By Lily Xu at 4:22 pm, Jan 13, 2023

I, LUC LAVOIE, DECLARE THAT I REVIEWED AND TAKE RESPONSIBILITY FOR THE DESIGN WORK ON BEHALF OF A FIRM REGISTERED UNDER SUBSECTION 3.2.4 OF DIVISION C, OF THE BUILDING CODE. I AM QUALIFIED, AND THE FIRM IS REGISTERED, IN THE APPROPRIATE CLASSES / CATEGORIES.

INDIVIDUAL B.C.I.N.: 23595
FIRM B.C.I.N.: 112054
DATE: 29/11/2021

Luc Lavoie
REGISTERED B.C.I.N.
ARCHITECTURAL DESIGNER

4	Issued for changes	29/11/2021
3	Issued for site plan control	10/6/2019
2	ISSUED FOR CHANGES	24/09/2018
1	ISSUED FOR APPROVAL	20/09/2018
NO.	REVISIONS	DATE


LAVOIE
DESIGN & DRAFTING INC.

1041 NOTRE DAME STREET, P.O. BOX 928,
EMBRUN, ON. K0A 1W0
WEBSITE: WWW.LAVOIEDESIGN.CA
EMAIL: INFO@LAVOIEDESIGN.CA
613-443-3461

PROJECT NAME
PROPOSED THIRD STOREY ADDITION FOR TEMPO LIVING
1186 SHILLINGTON AVENUE, OTTAWA

PROJECT NO. 2018-0091
DRAWN BY L.LAVOIE
J.LEPAGE
VERIFIED BY L.LAVOIE

DRAWINGS NO.
5/6

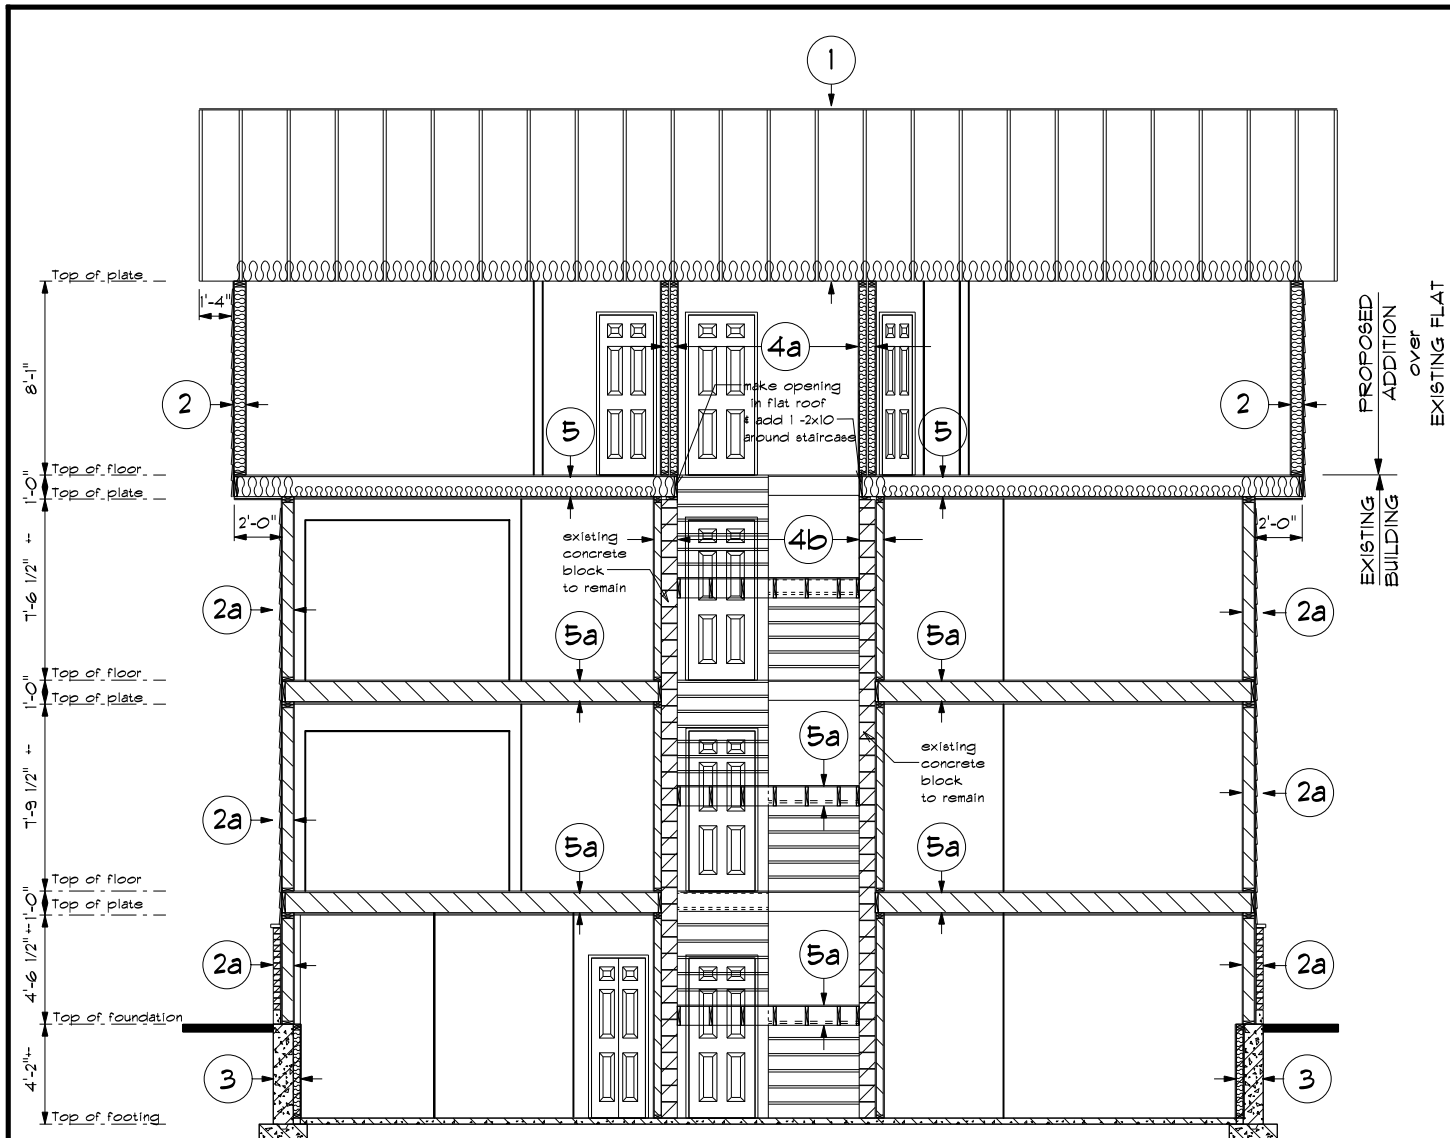

CROSS SECTION A


SCALE: 1/8" = 1'-0"

SPECIFICATIONS:

- 1 ROOF (NEW)**
- ASPHALT SHINGLES (LOW SLOPE APPLICATION)
 - ICE & WATER SHIELD (ALL OVER ROOF)
 - #15 FELT PAPER
 - 15/32" O.S.B. EXT. SHEETING C/W "H" CLIPS (aspenite)
 - PRE-FAB. ENG. DESIGN TRUSSES @ 24" O.C. (as shown on section and plans)
 - R 50 BATT OR BLOWN INSULATION (C/W STYROVENT)
 - 6 MIL VAPOUR BARRIER
 - 1X4 STRAPPING AT @ 16" O.C.
 - 5/8" TYPE "X" GYPSUM BOARD
- 2 EXTERIOR WALL (NEW)**
- F.R.R. 45M -EWIA SB-3
 - HORIZONTAL SIDING
 - TYFAR OR TYVEK
 - 1/16" EXTERIOR SHEETING (aspenite)
 - 2X6 STUDS @ 16" O.C. TYFAR HEADER WRAP
 - R24 BATT INSULATION
 - 6 MIL VAPOUR BARRIER
 - 5/8" TYPE "X" GYPSUM BOARD


- 2a EXTERIOR WALL (EXISTING)**
- EXISTING 4" BRICK TO REMAIN
 - EXISTING TYFAR OR TYVEK
 - EXISTING EXTERIOR SHEETING
 - EXISTING STUDS TYFAR HEADER WRAP
 - EXISTING INSULATION
 - EXISTING VAPOUR BARRIER
 - EXISTING DRYWALL
- 3 FOUNDATION WALL (EXISTING)**
- EXISTING FOUNDATION WALL TO REMAIN
- 4 INTERIOR WALL (NEW)**
- 1/2" GYPSUM BOARD
 - 2X4 STUDS @ 16" O.C.
 - 1/2" GYPSUM BOARD
- 4a FIRE SEPERATION WALL (NEW STAIR)**
- SEE DETAIL ON PAGE 3
- 4b STAIRCASE WALL (EXISTING)**
- PLASTER OVER BLOCK (Staircase side) -EXISTING
 - 10" CONCRETE BLOCK WALL -EXISTING
 - GYPSUM BOARD (Apartment side) -EXISTING

- 5 FLOOR FINISH (NEW)**
- SEE DETAIL ON PAGE 4
- 5a FLOOR FINISH (EXISTING)**
- EXISTING FLOOR TO REMAIN
- 5c STAIR LANDING (NEW)**
- SEE DETAIL 4 ON PAGE 6
- 5d FIRE RATED STAIRS (NEW)**
- SEE DETAIL 5 ON PAGE 3
- 6 BASEMENT FLOOR (EXISTING)**
- EXISTING CONCRETE SLAB

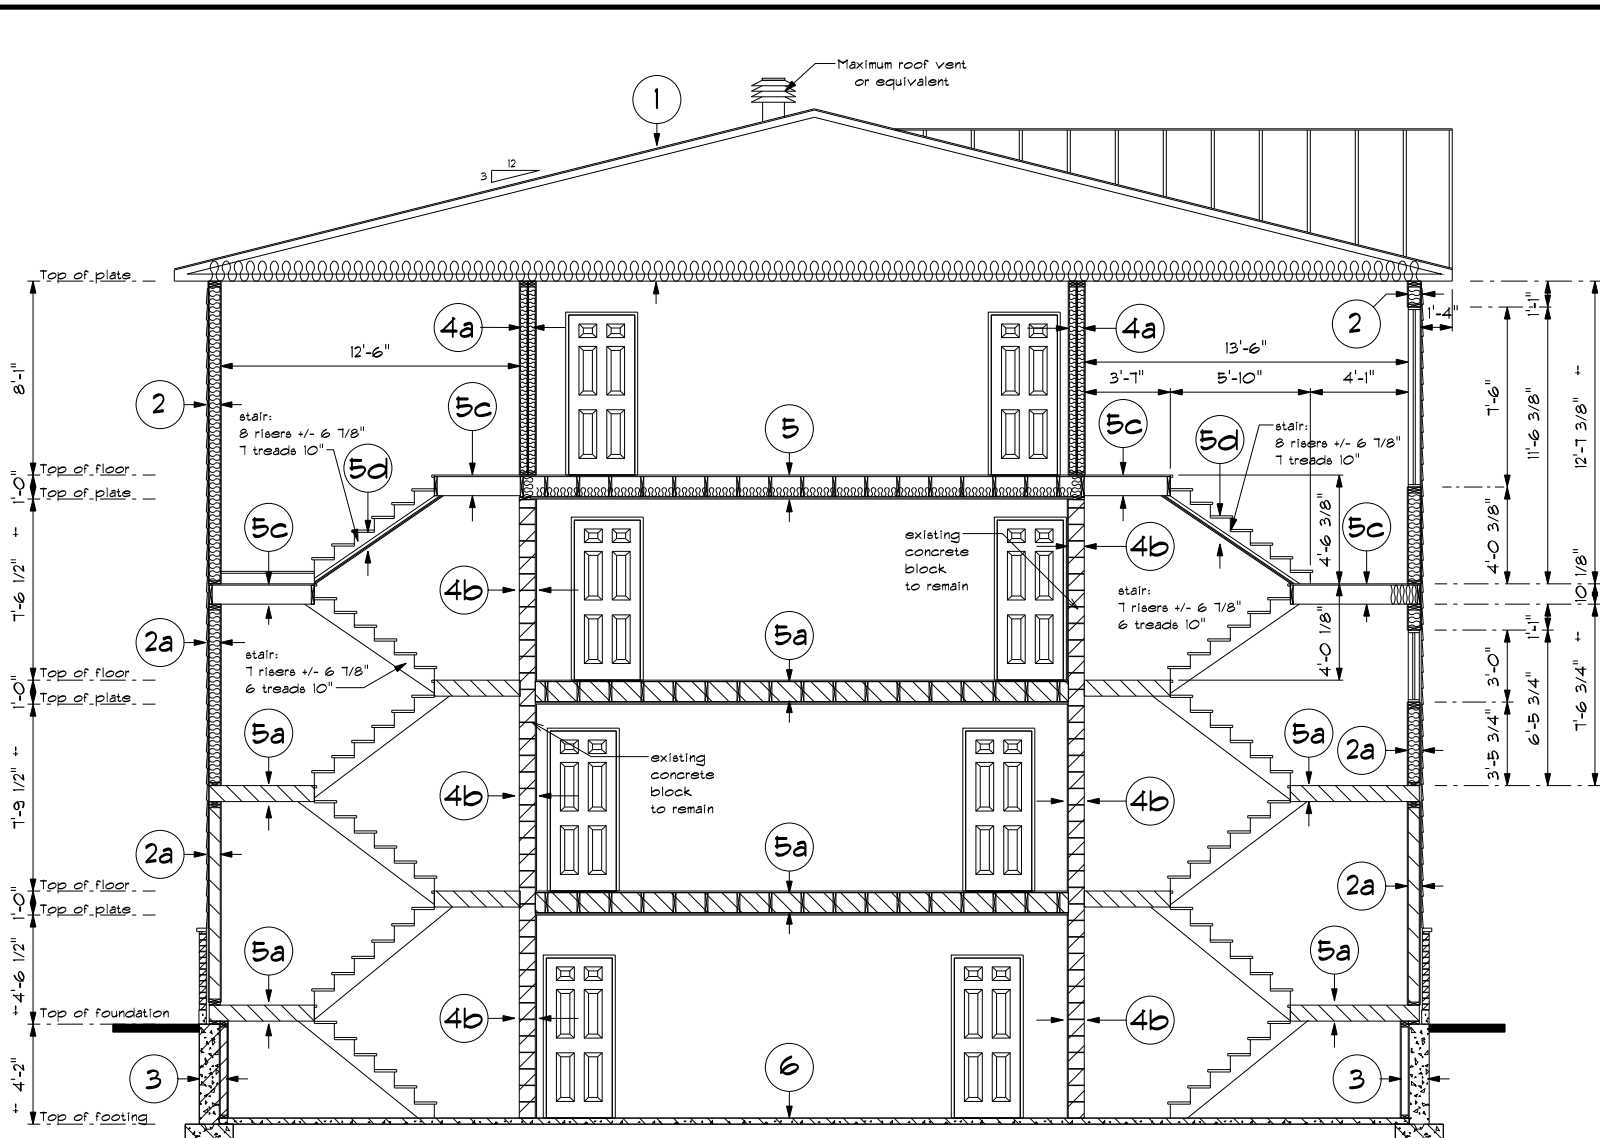

CROSS SECTION B

SCALE: 1/8" = 1'-0"

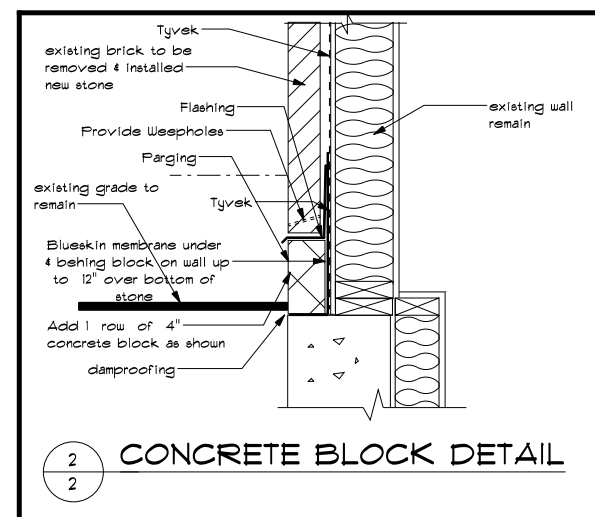

CONCRETE BLOCK DETAIL

APPROVED ☐ REFUSED ☐

THIS ____ DAY OF _____, 20____

LILY XU, MCIP, RPP, MANAGER
DEVELOPMENT REVIEW SOUTH
PLANNING, INFRASTRUCTURE AND ECONOMIC
DEVELOPMENT DEPARTMENT, CITY OF OTTAWA

1. LUC LAVOIE, DECLARE THAT I REVIEWED AND TAKE RESPONSIBILITY FOR THE DESIGN WORK ON BEHALF OF A FIRM REGISTERED UNDER SUBSECTION 3.2.4 OF DIVISION C, OF THE BUILDING CODE. I AM QUALIFIED, AND THE FIRM IS REGISTERED, IN THE APPROPRIATE CLASSES / CATEGORIES.

INDIVIDUAL B.C.I.N.: 23595
FIRM B.C.I.N.: 112054
DATE: 29/11/2021

Luc Lavoie
REGISTERED B.C.I.N.
ARCHITECTURAL DESIGNER

NO.	REVISIONS	DATE
4	Issued for changes	29/11/2021
3	Issued for site plan control	10/6/2019
2	ISSUED FOR CHANGES	24/09/2018
1	ISSUED FOR APPROVAL	20/09/2018

613-443-3461

1041 NOTRE DAME STREET, P.O. BOX 328,
EMBRUN, ON. K0A 1W0
WEBSITE: WWW.LAVOIEDESIGN.CA
EMAIL: INFO@LAVOIEDESIGN.CA
613-443-3461

PROJECT NAME

PROPOSED THIRD
STOREY ADDITION
FOR
TEMPO LIVING

1186 SHILLINGTON AVENUE, OTTAWA

PROJECT NO. 2018-0091 DRAWINGS NO.

DRAWN BY L.LAVOIE
J.LEPAGE

VERIFIED BY L.LAVOIE

6/6