

PROJECT INFORMATION	
ZONING BY-LAW 2008-250	TM (272) S444
SITE AREA	2,610.7 sq. m. 28,102 sq. ft.
TM - ZONING REQUIREMENT	9 STOREYS & 31 m.
BUILDING HEIGHT	9 STOREYS & 31 m.
AMENITY AREA - 6m ² PER UNIT (141 UNITS)	846 sq. m.
FRONT YARD SETBACK	1.4 m.
FRONT YARD SETBACK - ABOVE 15m HL. OR 4th STOREY	+ 2.0 m.
INTERIOR YARD SETBACK - ABUTTING R ZONE	6.0 m.
CORNER YARD SETBACK	3.0 m.
CORNER YARD SETBACK - ABOVE 15m HL.	+ 2.0 m.
REAR YARD SETBACK	7.5 m.
PARKING - PER UNIT (AFTER 12)	0.5
VISITOR PARKING - PER UNIT (AFTER 12)	0.1
BICYCLE PARKING - RESIDENTIAL - PER UNIT	0.5
BICYCLE PARKING - COMMERCIAL	1 PER 250m ² GFA

PROJECT STATISTICS	
GRADE (GEODETIC ELEVATION)	67.30 m. aasl
BUILDING HEIGHT	31.0 m.
AMENITY LEVEL - BUILDING HEIGHT	5.0 m.
FRONT YARD SETBACK - LOWER	1.5 m.
FRONT YARD SETBACK - ABOVE 15m HL. OR 4th STOREY	3.5 m.
INTERIOR YARD SETBACK - ABUTTING TM	0.0 m.
INTERIOR YARD SETBACK - ABUTTING R3	6.0 m.
CORNER YARD SETBACK - LOWER	3.0 m.
CORNER YARD SETBACK - ABOVE 15m HL. OR 4th STOREY	5.0 m.
REAR YARD SETBACK - LOWER	7.5 m.
REAR YARD SETBACK - UPPER	16.6 m.
STANDARD PARKING SPACE	2.6m X 5.2m
SMALL CAR PARKING SPACE	2.4m X 4.6m
DRIVEWAY & AISLE	6.7m
BICYCLE AISLE	1.1m

GROSS BUILDING FLOOR AREA	
(OTTAWA ZONING DEFINITION)	000 sq. m.
LUG PARKING LEVELS	000 sq. ft.
GROUND FLOOR	769.0 sq. m. 8,277 sq. ft.
MEZZANINE	371.9 sq. m. 4,003 sq. ft.
2nd - 4th FLOOR	3 x 1,301.4 sq. m. 3 x (14,008) sq. ft. 3,904.2 sq. m. 42,024 sq. ft.
5th to 7th FLOOR	3 x 992.5 sq. m. 3 x (10,663) sq. ft. 2,977.4 sq. m. 32,049 sq. ft.
8th FLOOR	610.0 sq. m. 6,647 sq. ft.
9th FLOOR	621.9 sq. m. 6,747 sq. ft.
AMENITY / MECHANICAL FLOOR	0.0 sq. m. 0.0 sq. ft.
TOTAL AREA ABOVE GRADE	9,666.3 sq. m. 104,047 sq. ft.

UNIT STATISTICS	
1 BEDROOM UNIT	21
1 BEDROOM + UNIT	20
2 BEDROOM UNIT	25
2 BEDROOM + UNIT	18
3 BEDROOM UNIT	4
3 BEDROOM + UNIT	4
TOTAL	141
COMMERCIAL RETAIL UNIT	494.4 sq. m. 5,214 sq. ft.

REQUIRED	
RESIDENCE	-0.5 PER UNIT AFTER 12 UNITS 65
VISITOR	-0.1 PER UNIT AFTER 12 UNITS 13
COMMERCIAL	- UNDER 500m ² NON REQUIRED 0
TOTAL	78
MAXIMUM PARKING AS PER TABLE 103 = 1.75 PER UNIT	247

PROVIDED	
RESIDENCE	-0.58 PER UNIT (141 UNITS) 136
VISITOR	-0.1 PER UNIT (141 UNITS) 13
COMMERCIAL	- UNDER 500m ² NON REQUIRED 0
TOTAL	149
STANDARD PARKING SPACE	2.6m X 5.2m
SMALL CAR PARKING SPACE	2.4m X 4.6m

BICYCLE PARKING	
REQUIRED	-0.5 PER UNIT (141 UNITS) 71
COMMERCIAL RETAIL	-1.0 PER 250m ² OF G.F.A. 2
TOTAL	73

AMENITY SPACE	
AT GRADE EXTERIOR COMMUNAL	200.0 sq. m.
AT GRADE EXTERIOR PRIVATE YARDS	200.0 sq. m.
2nd FLOOR - PRIVATE EXTERIOR	25.0 sq. m.
5th FLOOR - PRIVATE EXTERIOR	290.0 sq. m.
8th FLOOR - COMMUNAL EXTERIOR	135.0 sq. m.
AMENITY LEVEL - COMMUNAL INTERIOR	405.0 sq. m.
AMENITY LEVEL - COMMUNAL EXTERIOR	290.0 sq. m.
TOTAL	1,545.0 sq. m.
TOTAL COMMUNAL	1,030.0 sq. m.
REQUIRED - 6.0M ² PER UNIT (141) =	846 sq. m.
REQUIRED COMMUNAL @ 95% =	423 sq. m.

LOT COVERAGE	
PAVED SURFACE	439.2 sq. m. 16.8%
BUILDING FOOTPRINT	1,402.3 sq. m. 53.7%
LANDSCAPE OPEN SPACE	769.2 sq. m. 29.5%
TOTAL	2,610.7 sq. m. 100.0%

IT IS THE RESPONSIBILITY OF THE APPROPRIATE CONTRACTOR TO CHECK AND VERIFY ALL DIMENSIONS ON SITE AND TO REPORT ALL ERRORS AND/OR OMISSIONS TO THE ARCHITECT.

ALL CONTRACTORS MUST COMPLY WITH ALL PERTINENT CODES AND BY-LAWS.

THIS DRAWING MAY NOT BE USED FOR CONSTRUCTION UNTIL SIGNED BY THE ARCHITECT.

DO NOT SCALE DRAWINGS.

COPYRIGHT RESERVED.

NOTATION SYMBOLS:

① INDICATES DRAWING NOTES, LISTED ON EACH SHEET.

Ⓜ INDICATES ASSEMBLY TYPE; REFER TO TYPICAL ASSEMBLIES SCHEDULE.

Ⓜ INDICATES WINDOW TYPE; REFER TO WINDOW ELEVATIONS AND DETAILS ON A100 SERIES.

Ⓜ INDICATES DOOR TYPE; REFER TO DOOR SCHEDULE AND DETAILS ON A100 SERIES.



①②③④⑤⑥⑦⑧⑨⑩⑪⑫⑬⑭⑮⑯⑰⑱⑲⑳㉑㉒㉓㉔㉕㉖㉗㉘㉙㉚㉛㉜㉝㉞㉟

①②③④⑤⑥⑦⑧⑨⑩⑪⑫⑬⑭⑮⑯⑰⑱⑲⑳㉑㉒㉓㉔㉕㉖㉗㉘㉙㉚㉛㉜㉝㉞㉟

①②③④⑤⑥⑦⑧⑨⑩⑪⑫⑬⑭⑮⑯⑰⑱⑲⑳㉑㉒㉓㉔㉕㉖㉗㉘㉙㉚㉛㉜㉝㉞㉟

①②③④⑤⑥⑦⑧⑨⑩⑪⑫⑬⑭⑮⑯⑰⑱⑲⑳㉑㉒㉓㉔㉕㉖㉗㉘㉙㉚㉛㉜㉝㉞㉟

1 SITE PLAN
SCALE 1:150

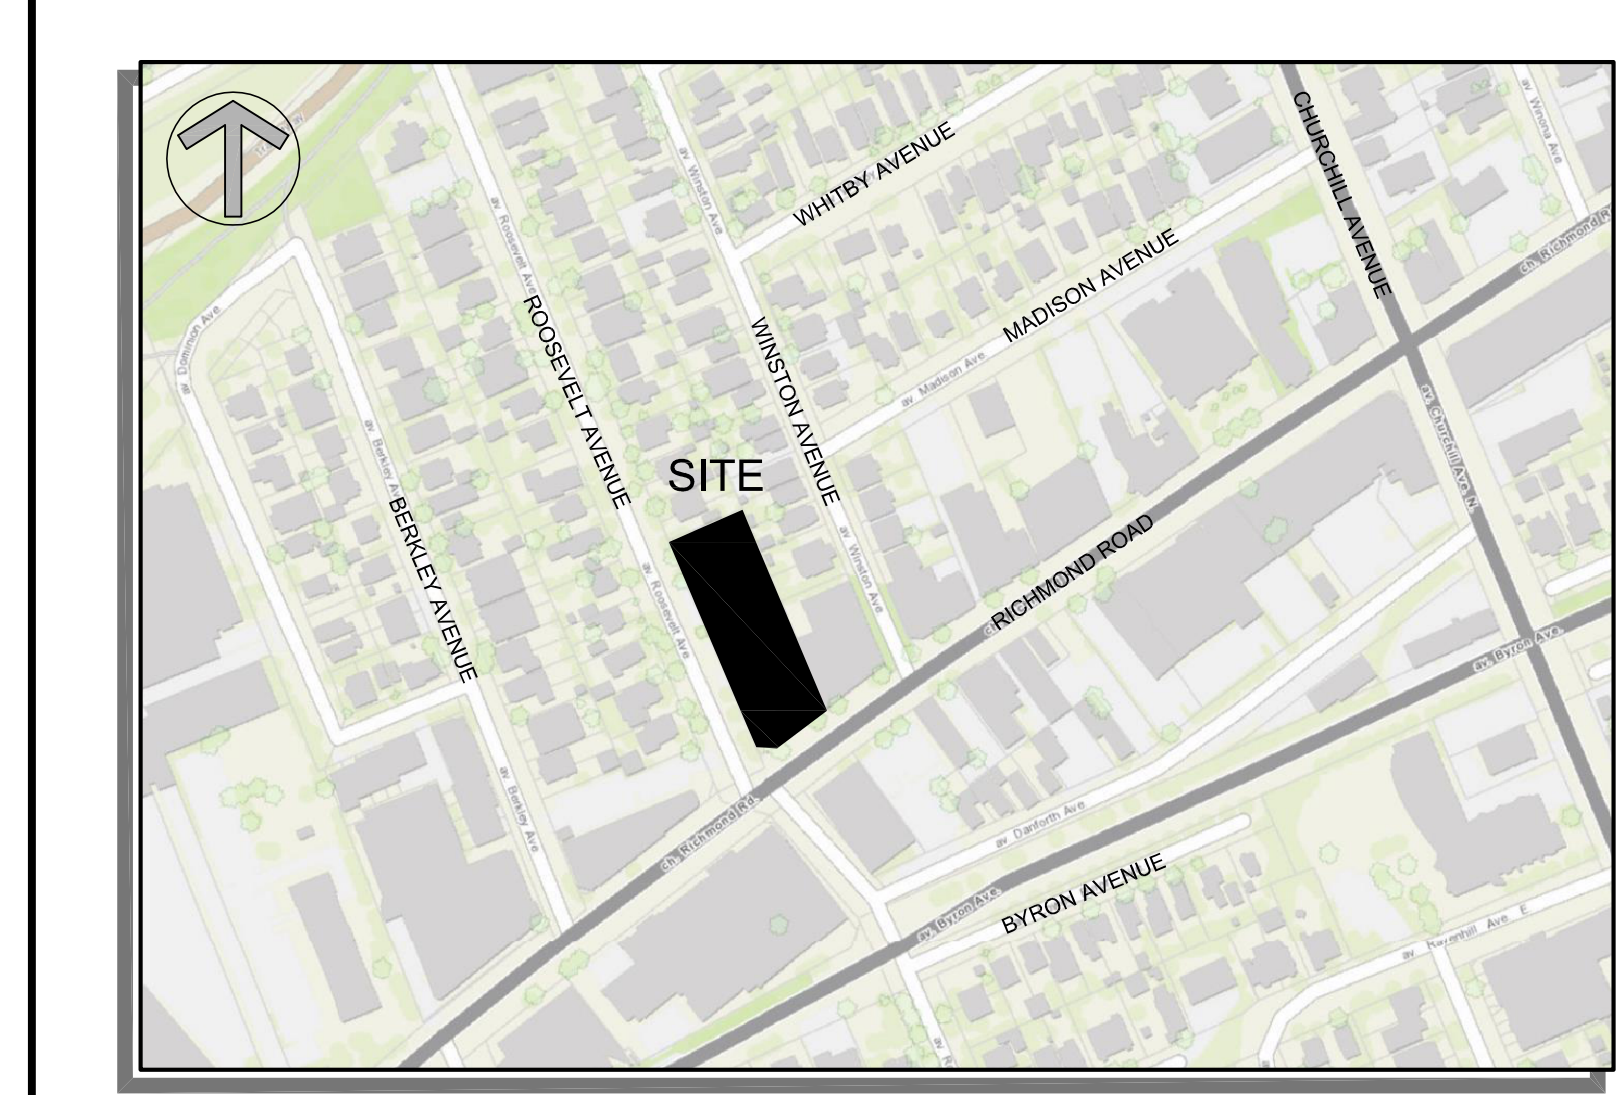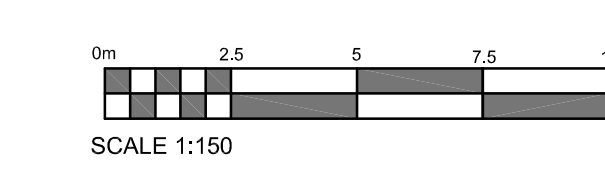

DRAWING NOTES

- ① PROPERTY LINE
- ② BUILDING SETBACKS AT GRADE - SEE SCHEDULE S444
- ③ CORNER SITE TRIANGLE, TO BE CONFIRMED
- ④ HARD SURFACE PAVING, SEE LANDSCAPE PLAN
- ⑤ CONTINUOUS DEPRESSED SIDEWALK THROUGH DRIVE
- ⑥ CONCRETE SIDEWALK TO BE REPLACED WITH NEW BARRIER CURB / SIDEWALK
- ⑦ SOFT LANDSCAPING, SEE LANDSCAPE PLAN
- ⑧ 6.0m WIDE GARAGE ENTRY RAMP WITH TRENCH DRAIN
- ⑨ OUTLINE OF BELOW GRADE PARKING GARAGE
- ⑩ OUTLINE OF UPPER FLOORS
- ⑪ OUTLINE OF AMENITY / MECHANICAL LEVEL
- ⑫ OUTLINE OF PRIVATE TERRACE ABOVE
- ⑬ RETAINING WALL WITH GUARD RAIL AS REQUIRED
- ⑭ PRIVATE WALKWAY TO GROUND FLOOR UNIT
- ⑮ EXISTING TREE TO REMAIN, PROTECT AS REQUIRED
- ⑯ EXISTING FIRE HYDRANT
- ⑰ VENTILATION GRILL (INTAKE / EXHAUST)
- ⑱ SIAMENSE CONNECTION
- ⑲ ENTRANCE DRIVEWAY WITH BARRIER CURB
- ⑳ EXISTING TREE TO BE REMOVED
- ㉑ EXISTING BUILDING TO BE REMOVED
- ㉒ EXISTING CITY SIDEWALK
- ㉓ PRIVACY SCREEN
- ㉔ PROPOSED SERVICES
- ㉕ GAS EQUIPMENT LOCATION
- ㉖ EXISTING STREET LIGHT / TRAFFIC POLE
- ㉗ SEAT WALL, SEE LANDSCAPE FOR DETAILS
- ㉘ BICYCLE PARKING SPACE WITH RACK
- ㉙ REPLACE EXISTING CITY PAVERS AS SHOWN ON LANDSCAPE PLAN
- ㉚ CITY OWNED BOLLARD BICYCLE RACKS

SITE PLAN SYMBOLS

- EXISTING CITY BOULEVARD PAVERS
- NEW BOULEVARD PAVERS ON PRIVATE PROPERTY
- CONCRETE / ASPHALT DRIVING SURFACE
- CONCRETE SIDEWALK / WALK
- UNIT PAVERS AT PRIVATE TERRACE
- SOFT LANDSCAPING
- PROPERTY LINE
- BUILDING SETBACK LINE
- 1.2m HT. METAL PICKET FENCE
- BIKE RACK
- ENTRANCE / EXIT DOOR
- FIRE HYDRANT
- VEHICULAR DIRECTION
- EXISTING TREES
- SIAMENSE CONNECTION
- SITE LIGHTING

SURVEYOR

Annis O'Sullivan Vollebek Ltd.
14 Concourse Gate, Suite 500,
Nepean, Ontario K2E 7S6
Tel: (613) 727-0850
Fax: (613) 727-1079
E-Mail: AndyS@aovltd.com

PROPERT Y OWNER

Starwood Group Inc.
188 Eglinton Avenue East Suite 800
Toronto, Ontario, M4P 2X7
Tel: (416) 482-4822
Fax: (416) 482-8224

GEOTECHNICAL ENGINEER

Paterson Group
154 Colonnade Road South
Ottawa, Ontario, K2E 7J5
Tel: (613) 226-7381
Fax: (613) 226-6344
Email: carlosd@patersongroup.ca

URBAN PLANNER

FoTenn Consultants Inc.
396 Cooper Street, Suite 300,
Ottawa, ON Canada, K2P 2H7
Tel: (613) 730-5709
Fax: (613) 730-1136
E-Mail: mcelligott@fotenn.com

WIND / NOISE ENGINEER

Gradient Wind Engineering
127 Walgreen Road,
Ottawa, ON, Canada K0A 1L0
Tel: (613) 836-0934
Cell: (613) 226-5273
Email: joshua.foster@gradientwind.com

CIVIL ENGINEER

CIMA Engineering Ltd.
110-240 Catherine Street,
Ottawa, ON K2P 2G8
Tel: (613) 860-2462
Fax: (613) 860-1870
Email: Tim.Kennedy@cima.ca

LANDSCAPE ARCHITECT

Gino J. Aiello Landscape Architect
110 Didsbury Road Unit 9,
Ottawa, Ontario K2E 0C2
Tel: (613) 852-1343
Cell: (613)
Email: gino@gjala.com

TRANSPORTATION ENGINEER

CIMA Engineering Ltd.
110-240 Catherine Street,
Ottawa, ON K2P 2G8
Tel: (613) 860-2462
Fax: (613) 860-1870
Email: Tim.Kennedy@cima.ca

LEGAL DESCRIPTION

PART 1 Plan of
LOTS 7, 9, 11 AND 13
PART OF LOTS 3 AND 4
REGISTERED PLAN 114
CITY OF OTTAWA
Surveyed by Annis, O'Sullivan, Vollebek Ltd.