


Copyright Reserved

The Contractor shall verify and be responsible for all dimensions. DO NOT scale the drawing - any errors or omissions shall be reported to Stantec without delay.
The Copyrights to all designs and drawings are the property of Stantec. Reproduction or use for any purpose other than that authorized by Stantec is forbidden.

Legend

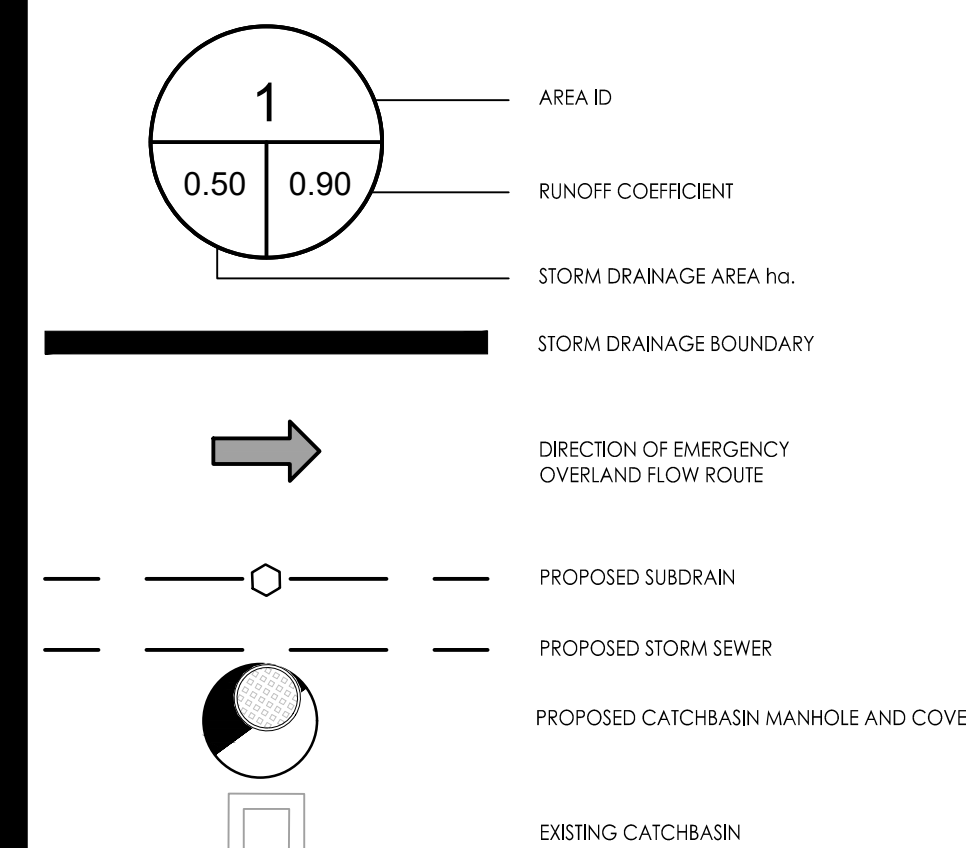

Notes

Revision	By	Appd.	YY.MM.DD
1	JP	AG	22.11.29


File Name: 160401438-08
Dwn. Chkd. Dgn. 22.08.05

Permit-Seal

Client/Project
2851944 Ontario Inc.
14 Breadner Blvd.
4 STOREY APARTMENT
1806 SCOTT STREET
OTTAWA, ONTARIO

Title
STORM DRAINAGE PLAN

Project No. 160401747	Scale 1:100	Sheet SD-1	Revision 1
--------------------------	----------------	---------------	---------------

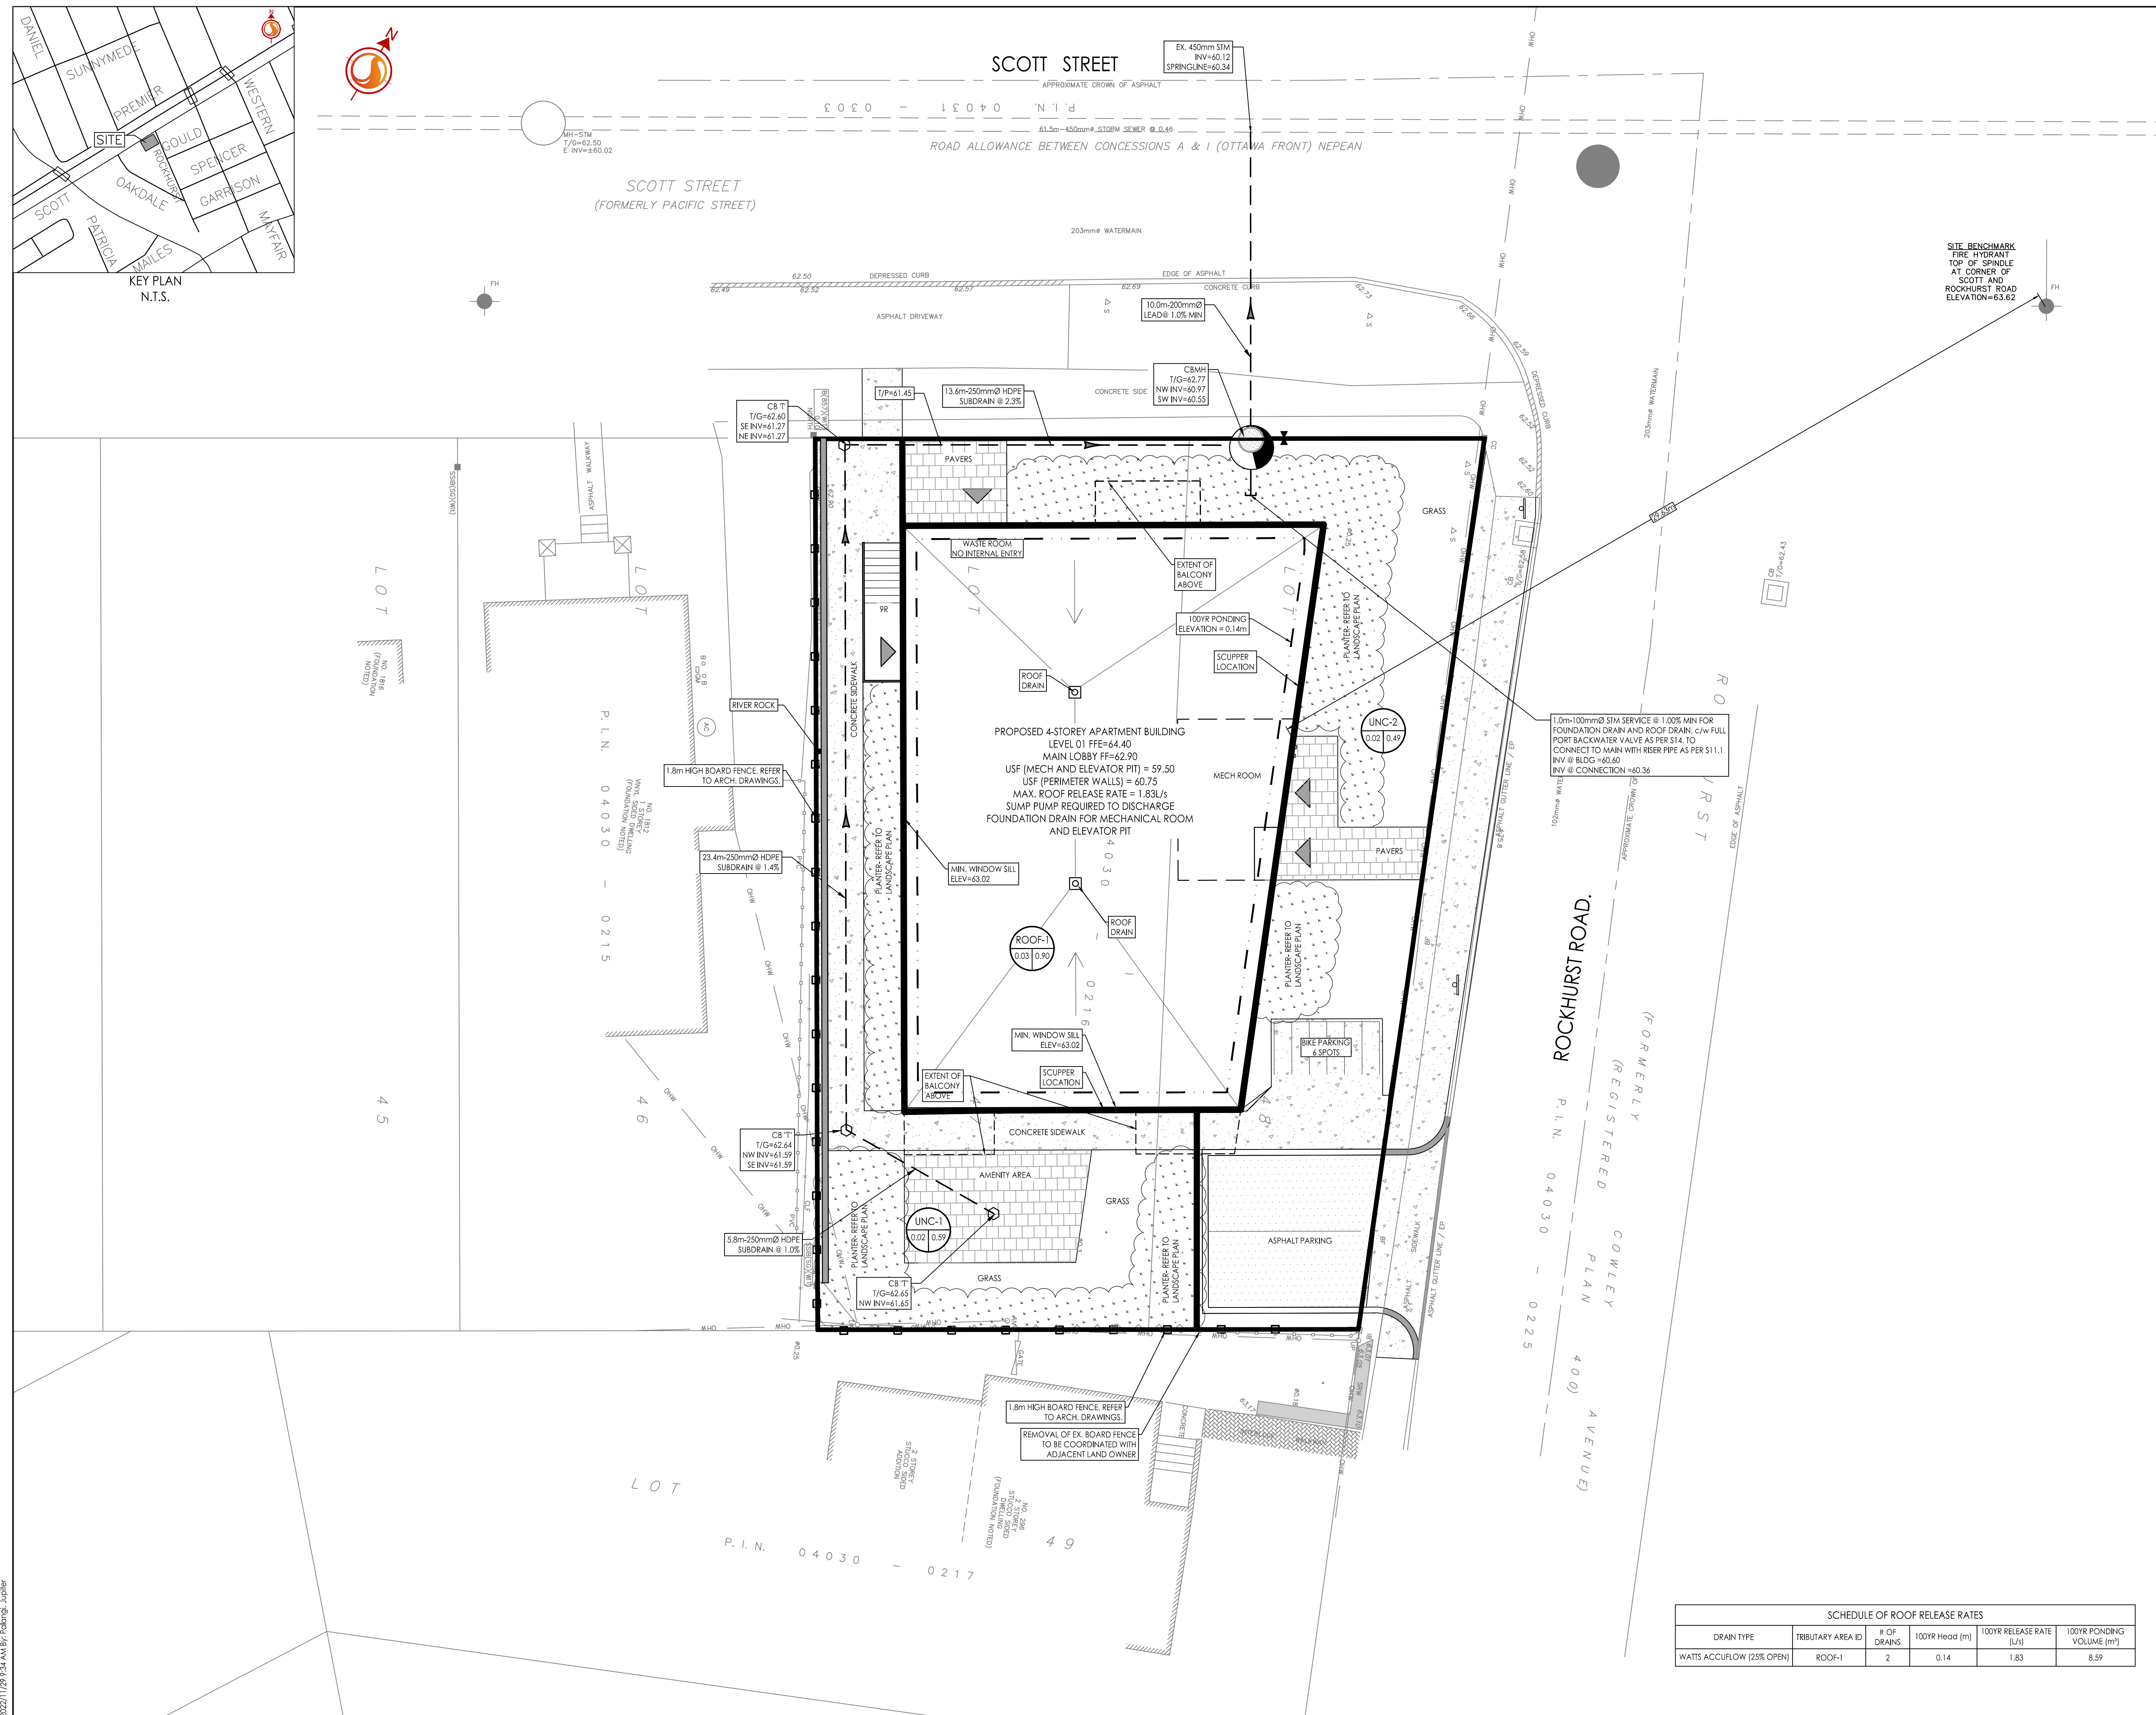

DRAIN TYPE	TRIBUTARY AREA ID	# OF DRAINS	100YR Head (m)	100YR RELEASE RATE (L/s)	100YR PONDING VOLUME (m³)
WATTS ACCURFLOW (25% OPEN)	ROOF-1	2	0.14	1.83	8.59