




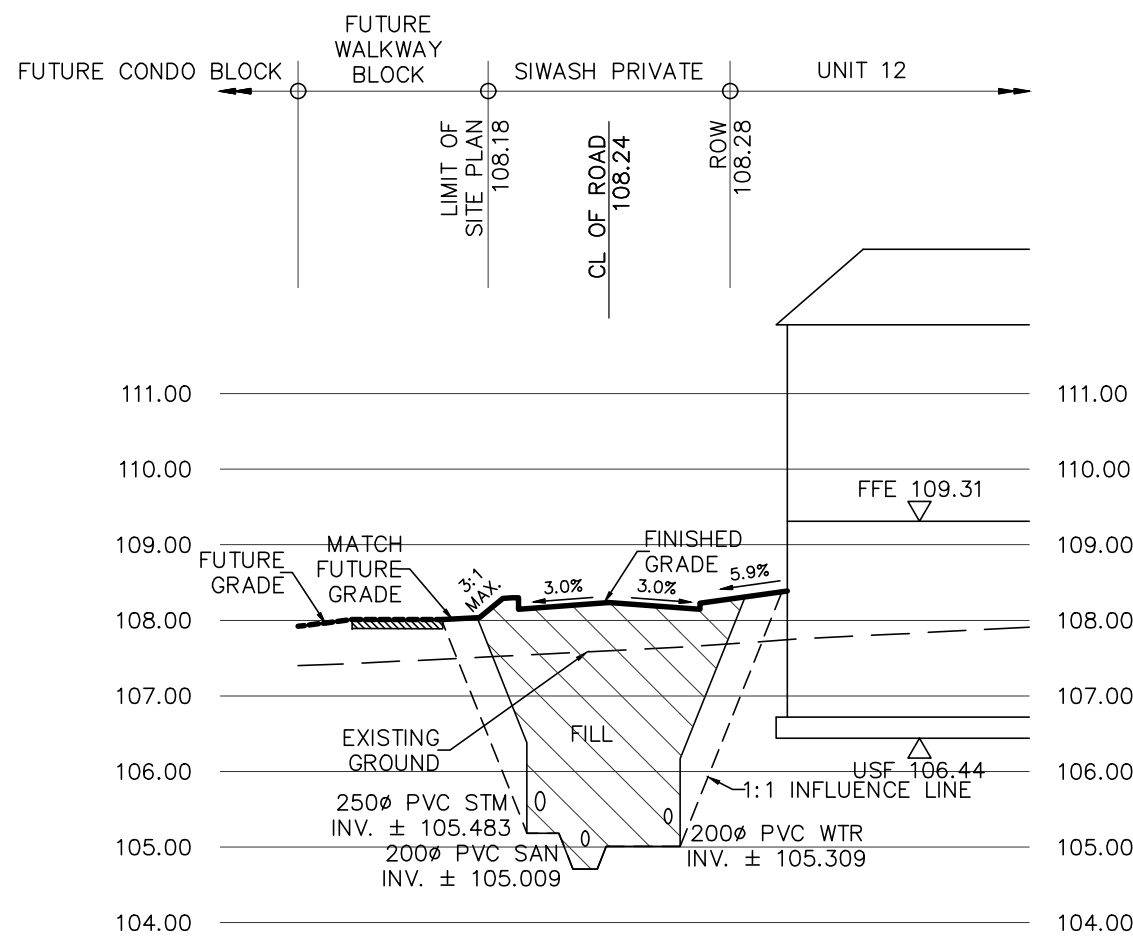

SECTION 1-1
SCALE HOR. 1:250
VER. 1:100

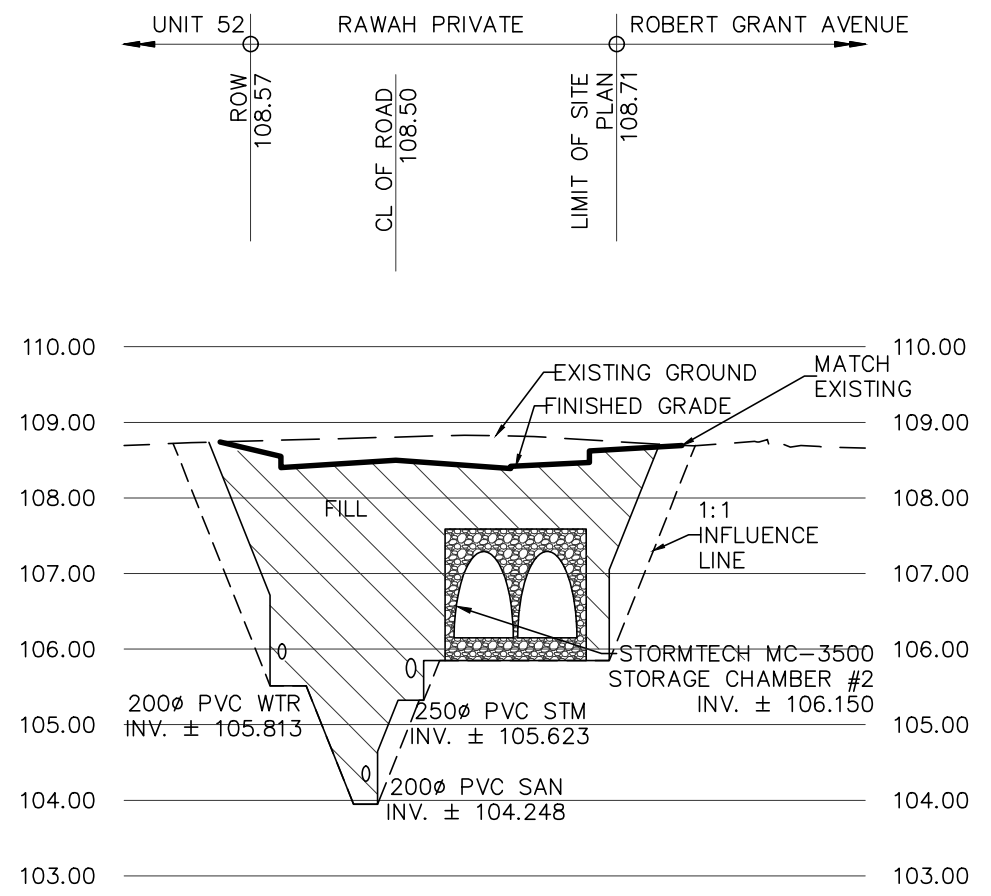

SECTION 2-2
SCALE HOR. 1:250
VER. 1:100

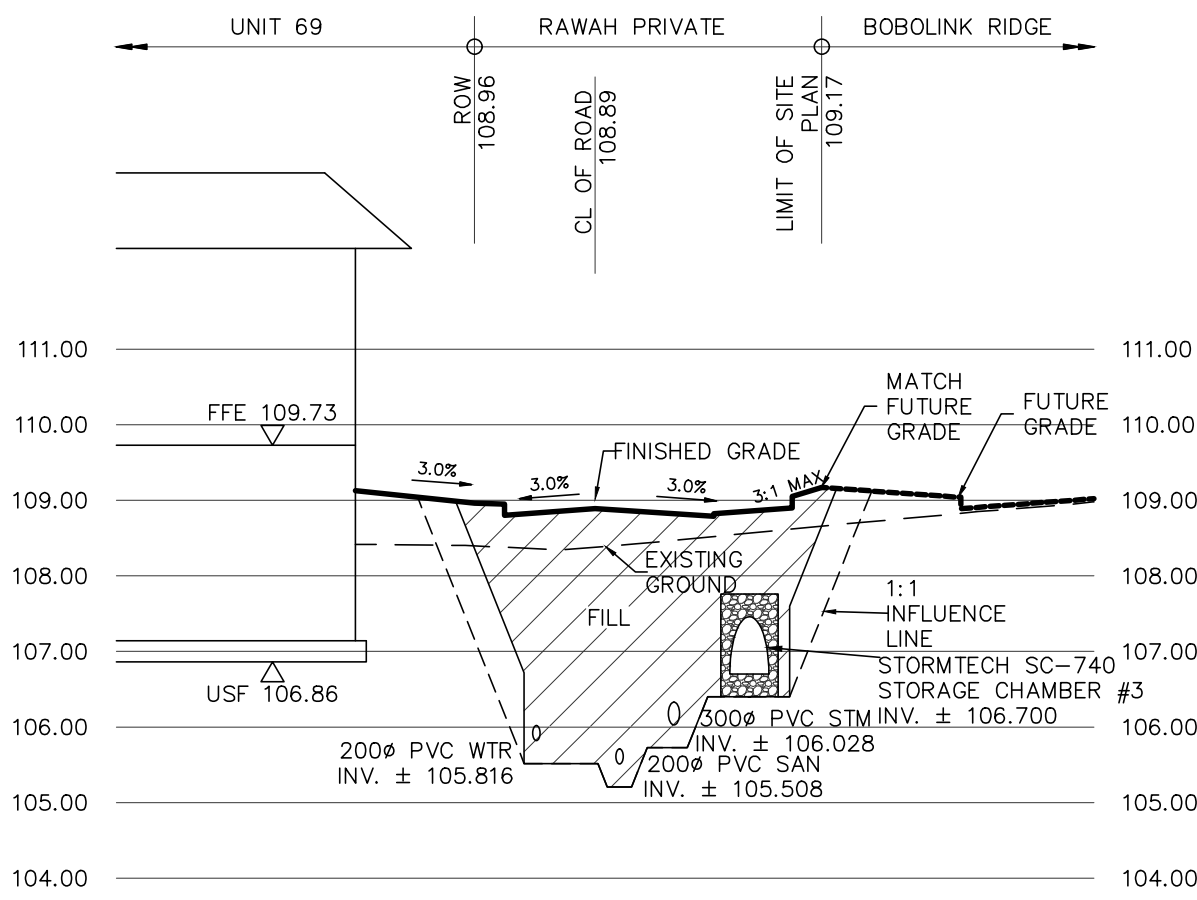


SECTION 3-3
SCALE HOR. 1:250

APPROVED
By Allison Hamlin at 7:53 pm, Jan 25, 2023

Allison Hamlin
ALLISON HAMLIN
MANAGER (A), DEVELOPMENT REVIEW WEST
PLANNING, REAL ESTATE & ECONOMIC DEVELOPMENT
DEPARTMENT, CITY OF OTTAWA

NOTE:
REFER TO GRADING PLAN FOR
CROSS SECTION LOCATIONS

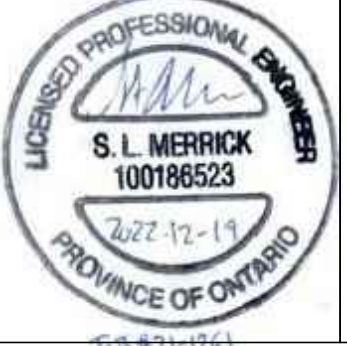5	S.L.M.	22-12-19	ISSUED FOR CWN
4	S.L.M.	22-12-08	ISSUED FOR CWN
3	S.L.M.	22-09-02	3rd SUBMISSION
2	S.L.M.	22-06-10	2nd SUBMISSION
No.	BY	DATE	DESCRIPTION
TOPOGRAPHIC INFORMATION TOPOGRAPHIC INFORMATION PROVIDED BY ANNIS, O'SULLIVAN, VOLLEBEKK LTD. PROJECT No. 22111-21 RECEIVED JUNE 24, 2021			
LEGAL INFORMATION CALCULATED M-PLAN PROVIDED BY ANNIS, O'SULLIVAN, VOLLEBEKK LTD., PROJECT No. 22111-21, DATED NOVEMBER 29, 2022.			
BENCH MARK SITE BENCHMARK #1, FIRE HYDRANT TOP OF SPINDLE ELEVATION = 109.78m SITE BENCHMARK #2, CP IN ASPHALT ELEVATION = 109.09			
TAMARACK HOMES		BOBOLINK RIDGE BLOCK 343	
 120 Iber Road Unit 103 Stittsville, Ontario, K2S 1E9 Tel. (613) 836-0856 Fax. (613) 836-7183 www.DSEL.ca			
© DSEL			
CROSS SECTION			
DRAWN BY: G.G.G.		CHECKED BY: S.L.M.	PROJECT No. 21-1261
DESIGNED BY: G.G.G.		CHECKED BY: S.L.M.	
SCALE: AS SHOWN		SHEET No. 13	