




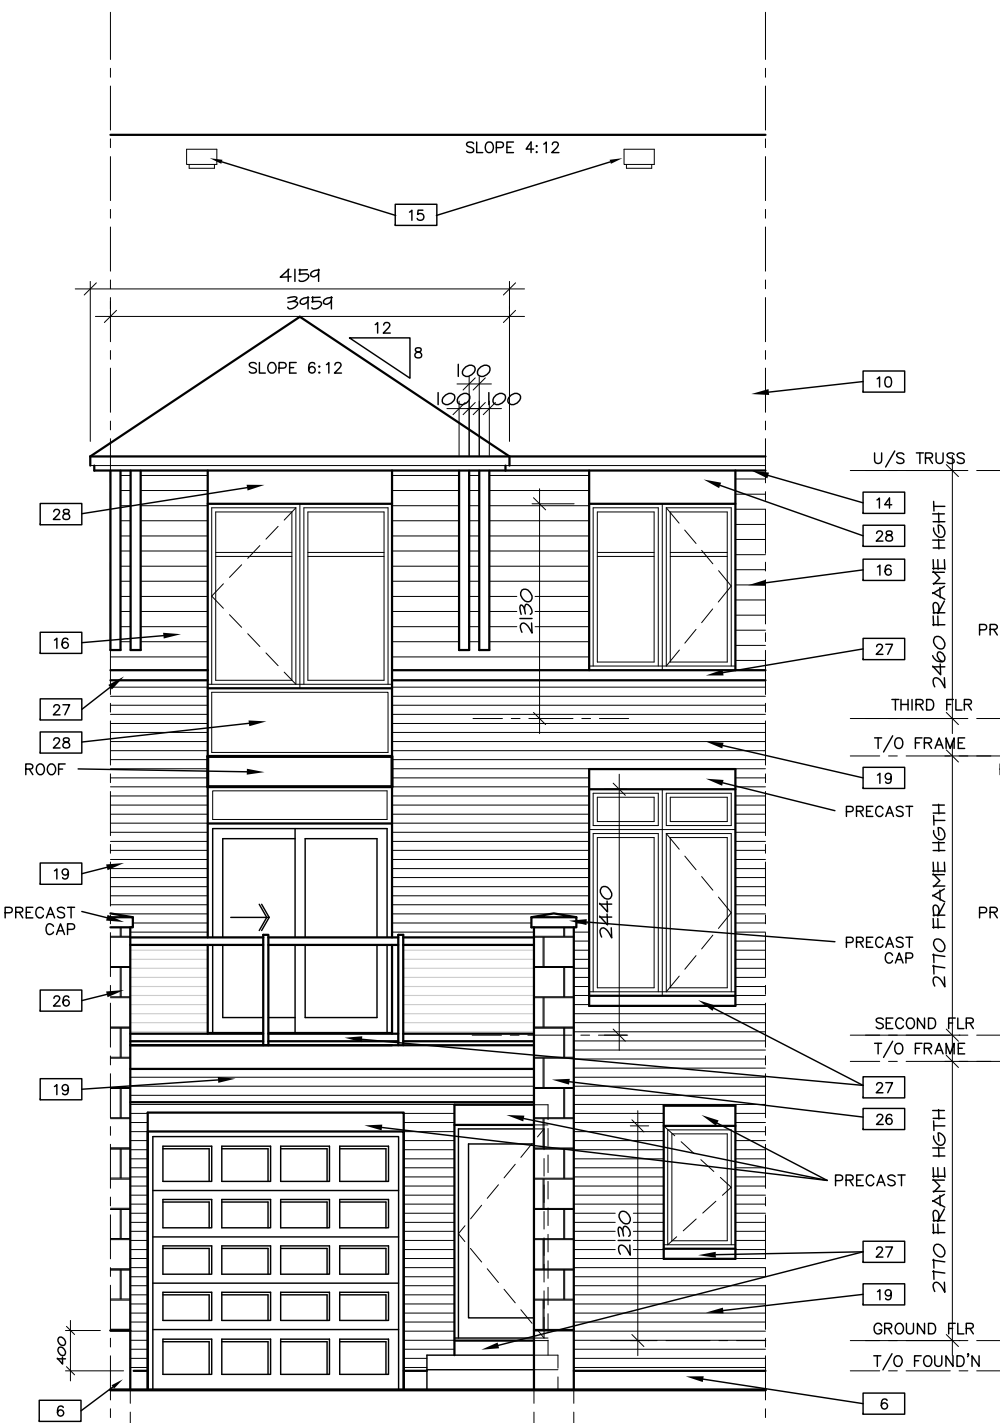


FRONT ELEVATION
MIDDLE UNIT
(BACK TO BACK)(10 UNIT BLK)

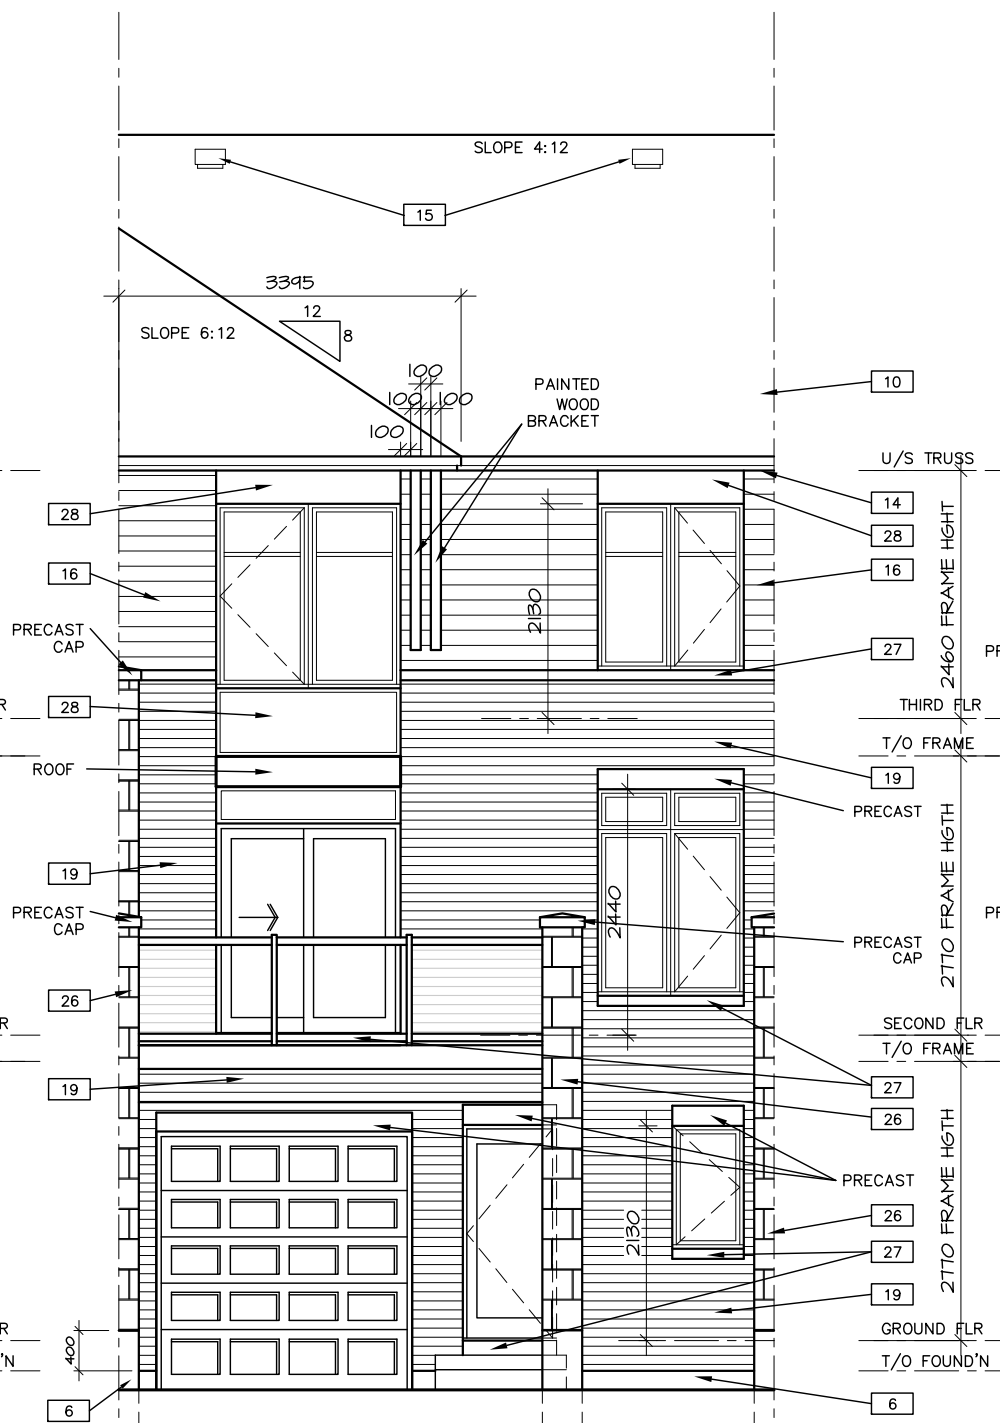

FRONT ELEVATION
NEXT TO TYPE 'A' OR 'B' END UNIT &
NEXT TO MIDDLE UNIT BALCONY
(BACK TO BACK)(10 UNIT BLK)

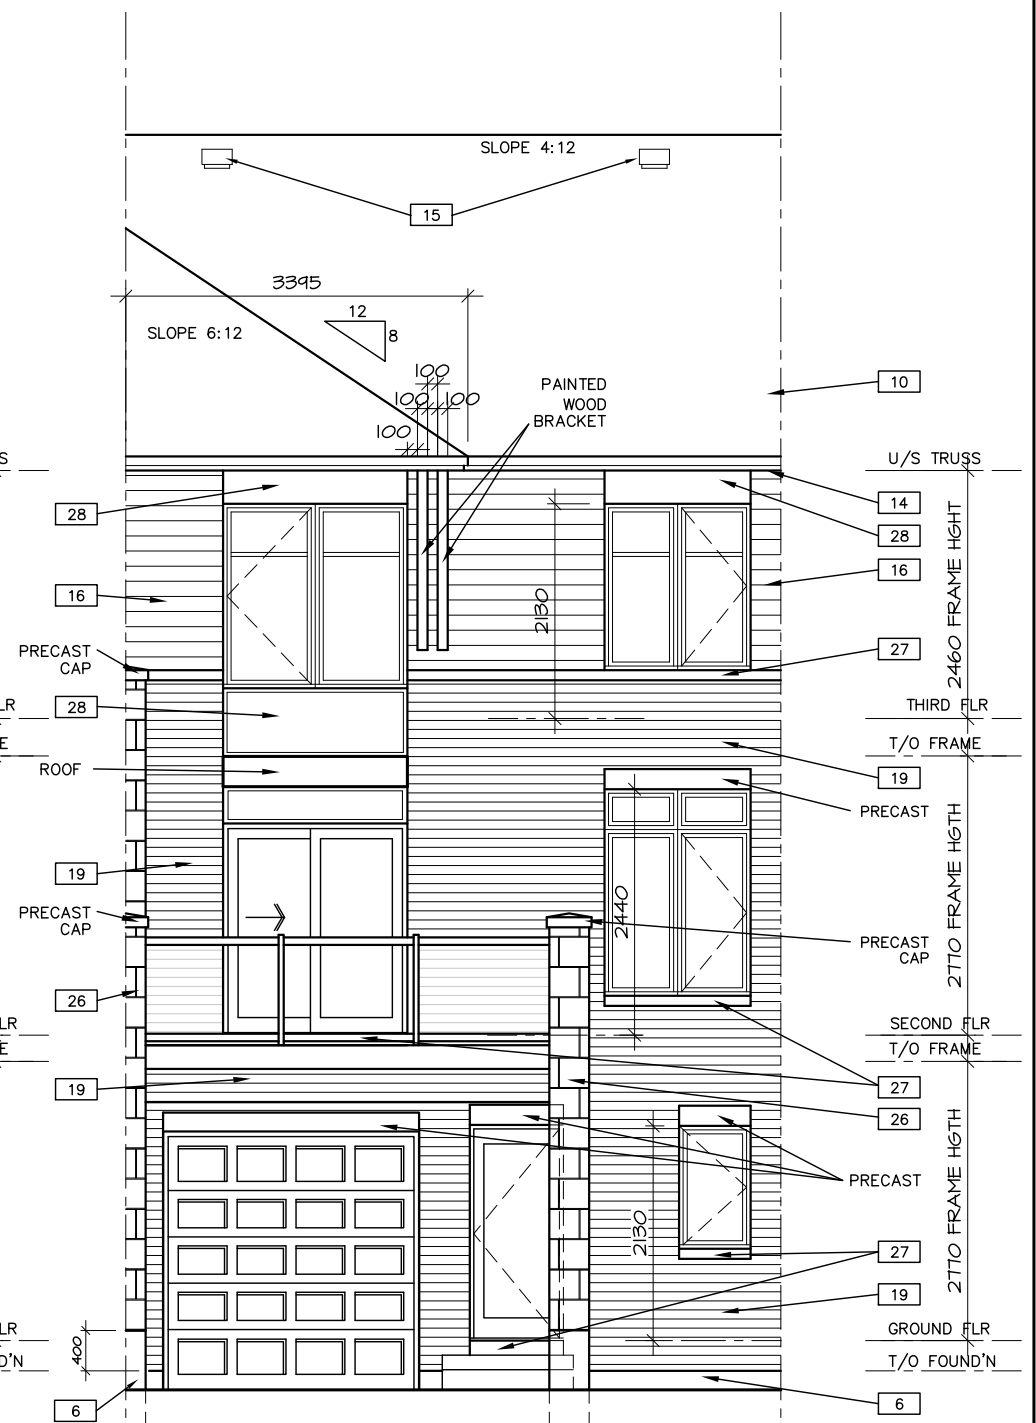


FRONT ELEVATION
WHEN NEXT TO TYPE 'A' OR 'B' END
(BACK TO BACK)

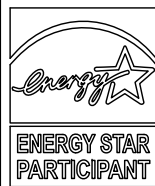

DWG.

A-8B

TYPE A (2020)
ASHTON, E-STAR
BLK

 

DATE DRAWN: MARCH 2013
DRAWN: MJB
CHECKED: GS
SCALE: 1:75



3	LOT XX - SPECIAL REVISIONS	MMM DD/YY
2	LOT XX - SPECIAL REVISIONS	MMM DD/YY
1	ISSUED FOR TENDER 2021	JAN 21/2020
NO.	REVISION	DATE


APPROVED

By Allison Hamlin at 7:53 pm, Jan 25, 2023


Attamlin

ALLISON HAMLIN


MANAGER (A), DEVELOPMENT REVIEW WEST
PLANNING, REAL ESTATE & ECONOMIC DEVELOPMENT
DEPARTMENT, CITY OF OTTAWA

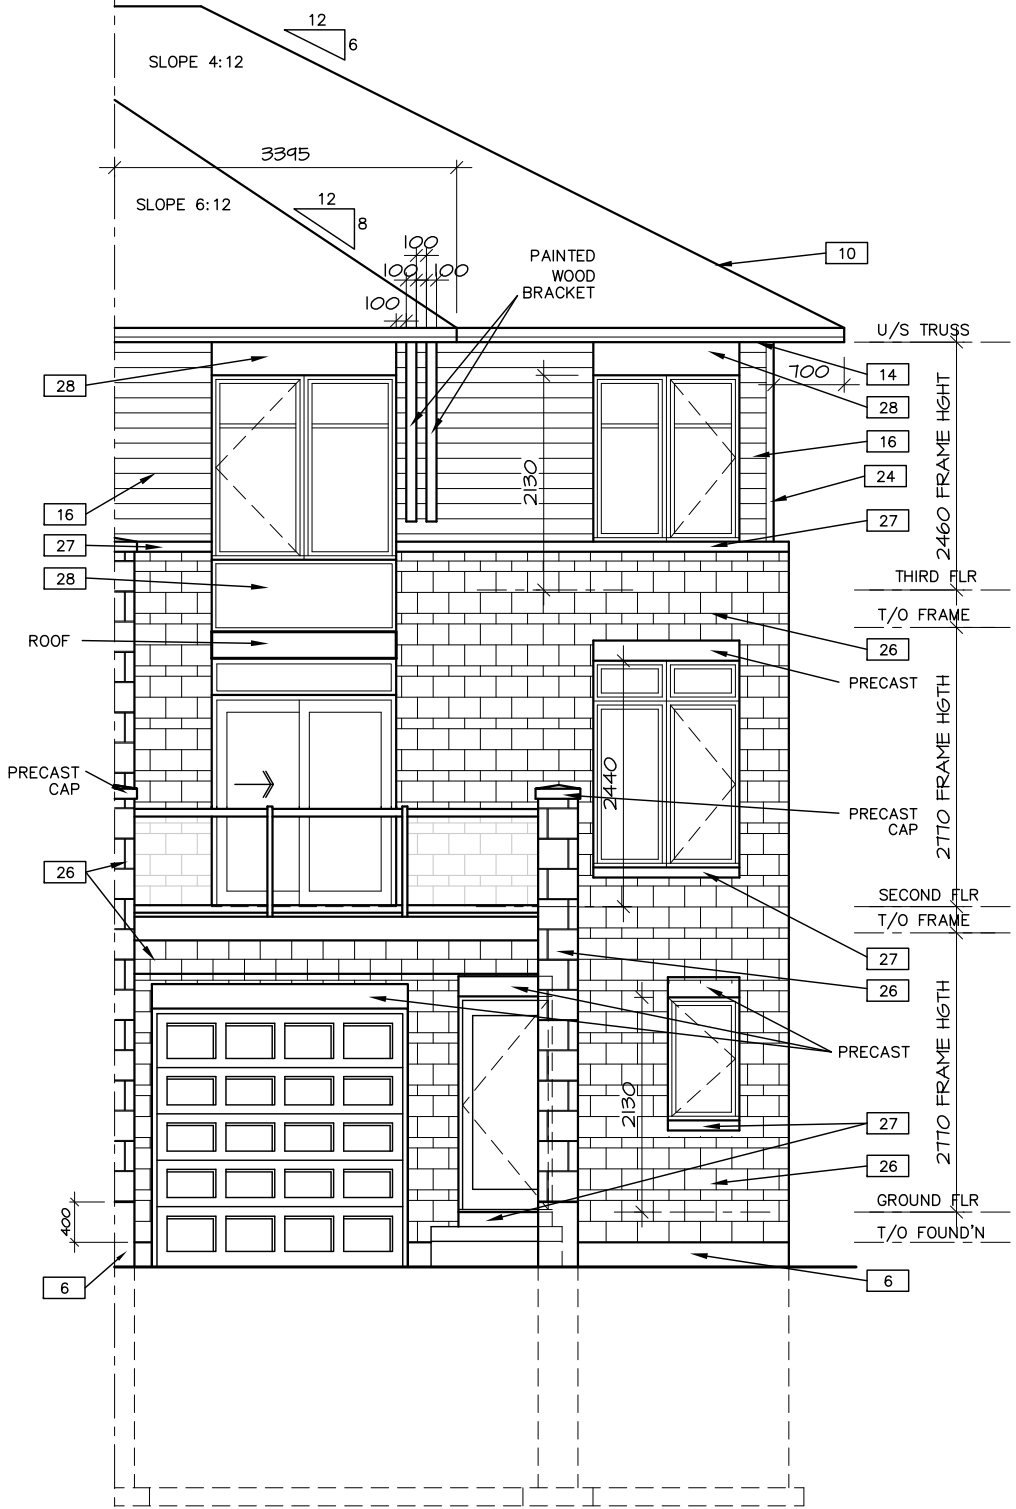

FRONT ELEVATION
END UNIT
(BACK TO BACK)

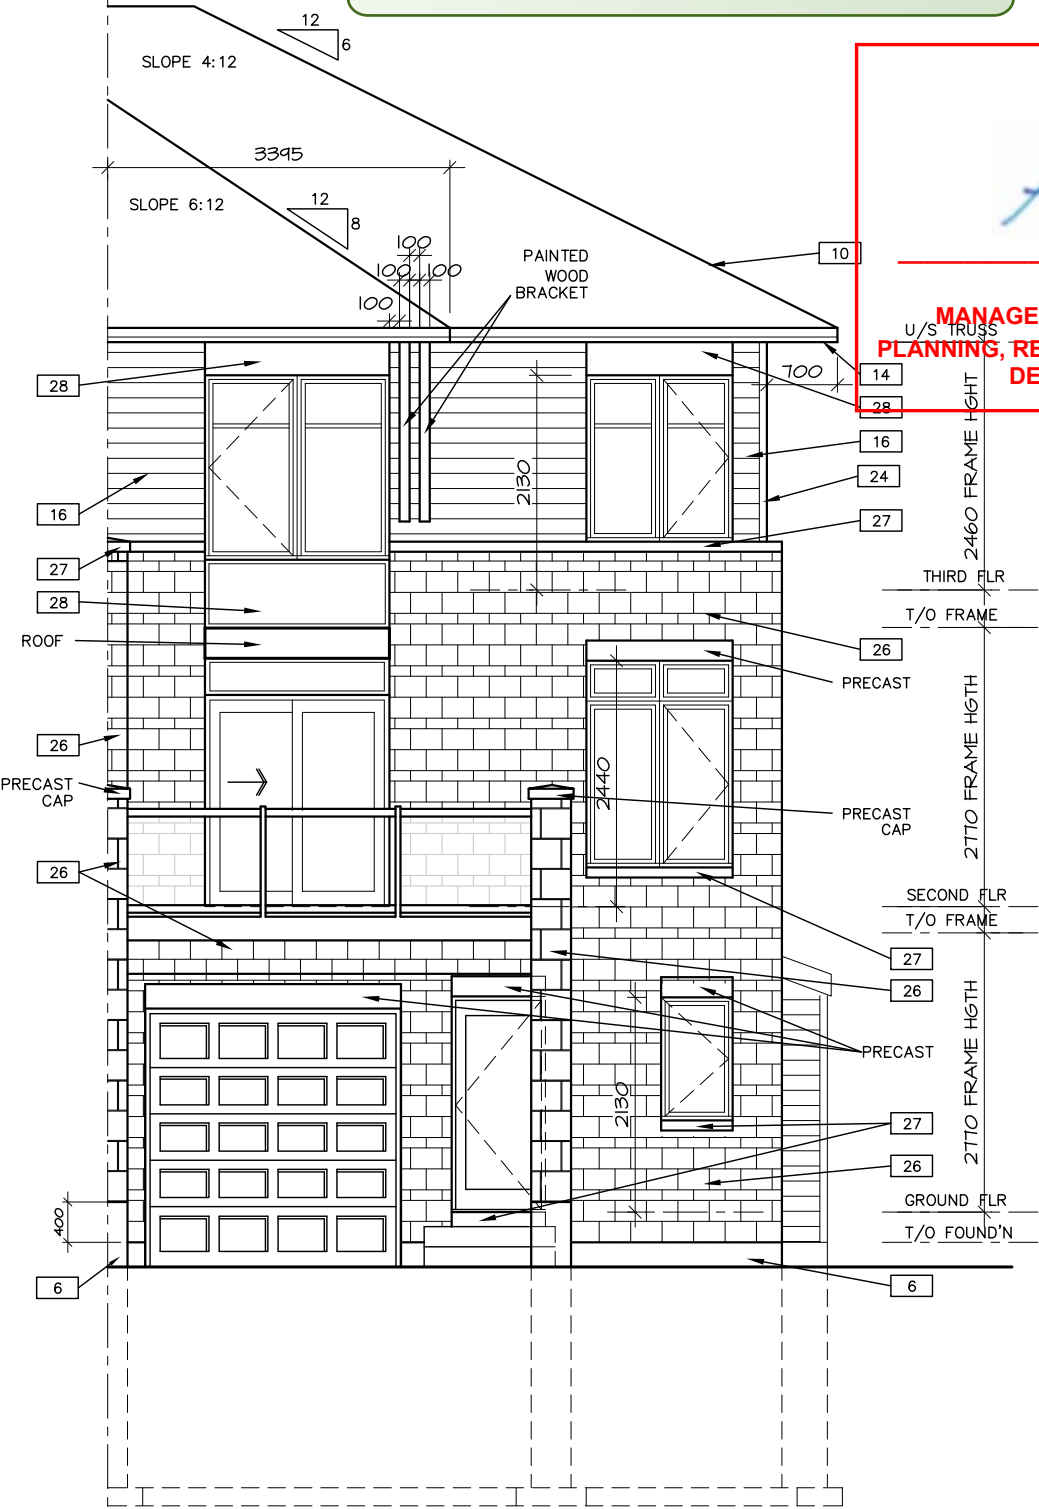


FRONT ELEVATION W/ METER BOX
END UNIT
(BACK TO BACK)

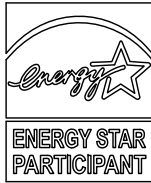

DWG

A-7


A-END (2020)
ASHTON, E-STAR
BLK

 

DATE DRAWN: MARCH 2013
DRAWN: KP
CHECKED: GS
SCALE: 1:75




3	—	MMM DD/YY
2	LOT XX — SPECIAL REVISIONS	MMM DD/YY
1	ISSUED FOR TENDER 2021	JAN 21/2020
NO.	REVISION	DATE

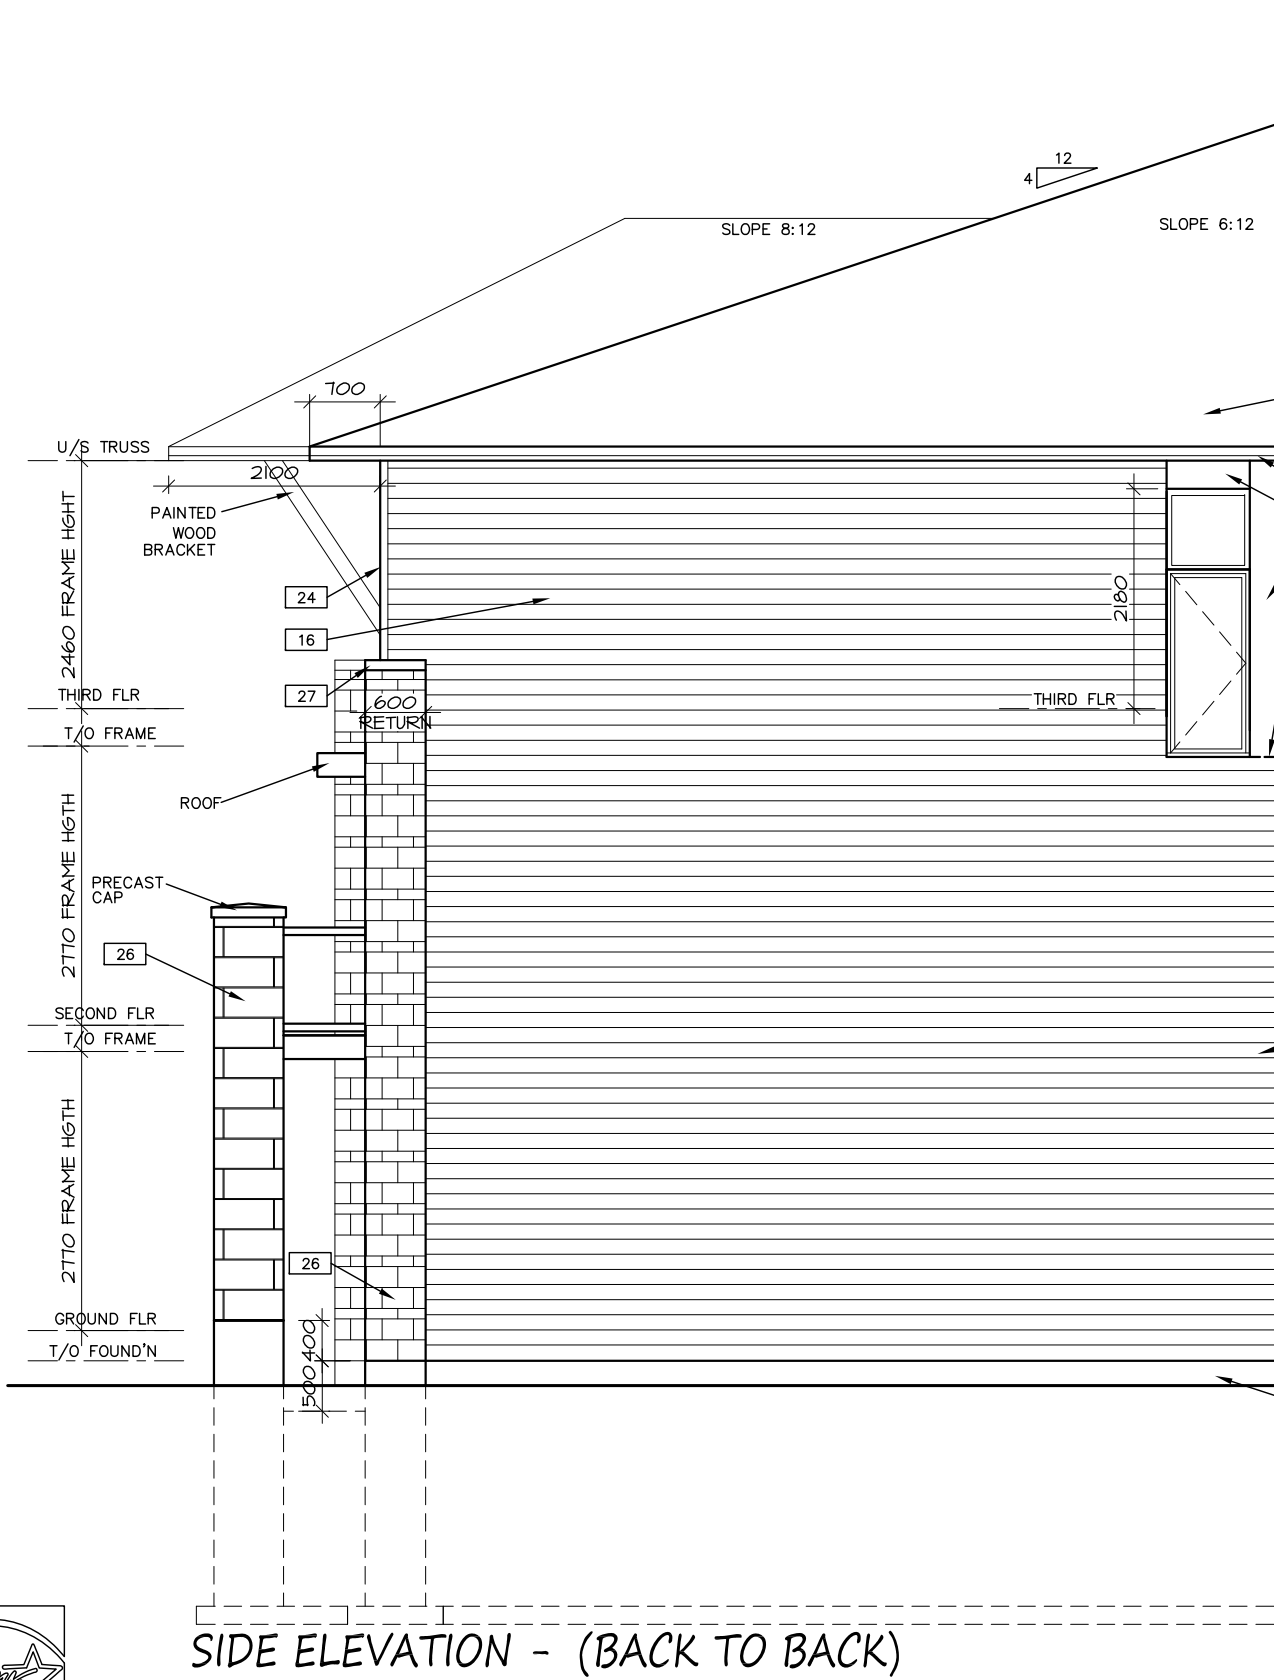


SIDE ELEVATION - (BACK TO BACK)

WALL AREA = 81.58 SQ.M.
WINDOW AND DOOR AREA = 1.51 SQ.M.
GLASS AREA = 1.85%

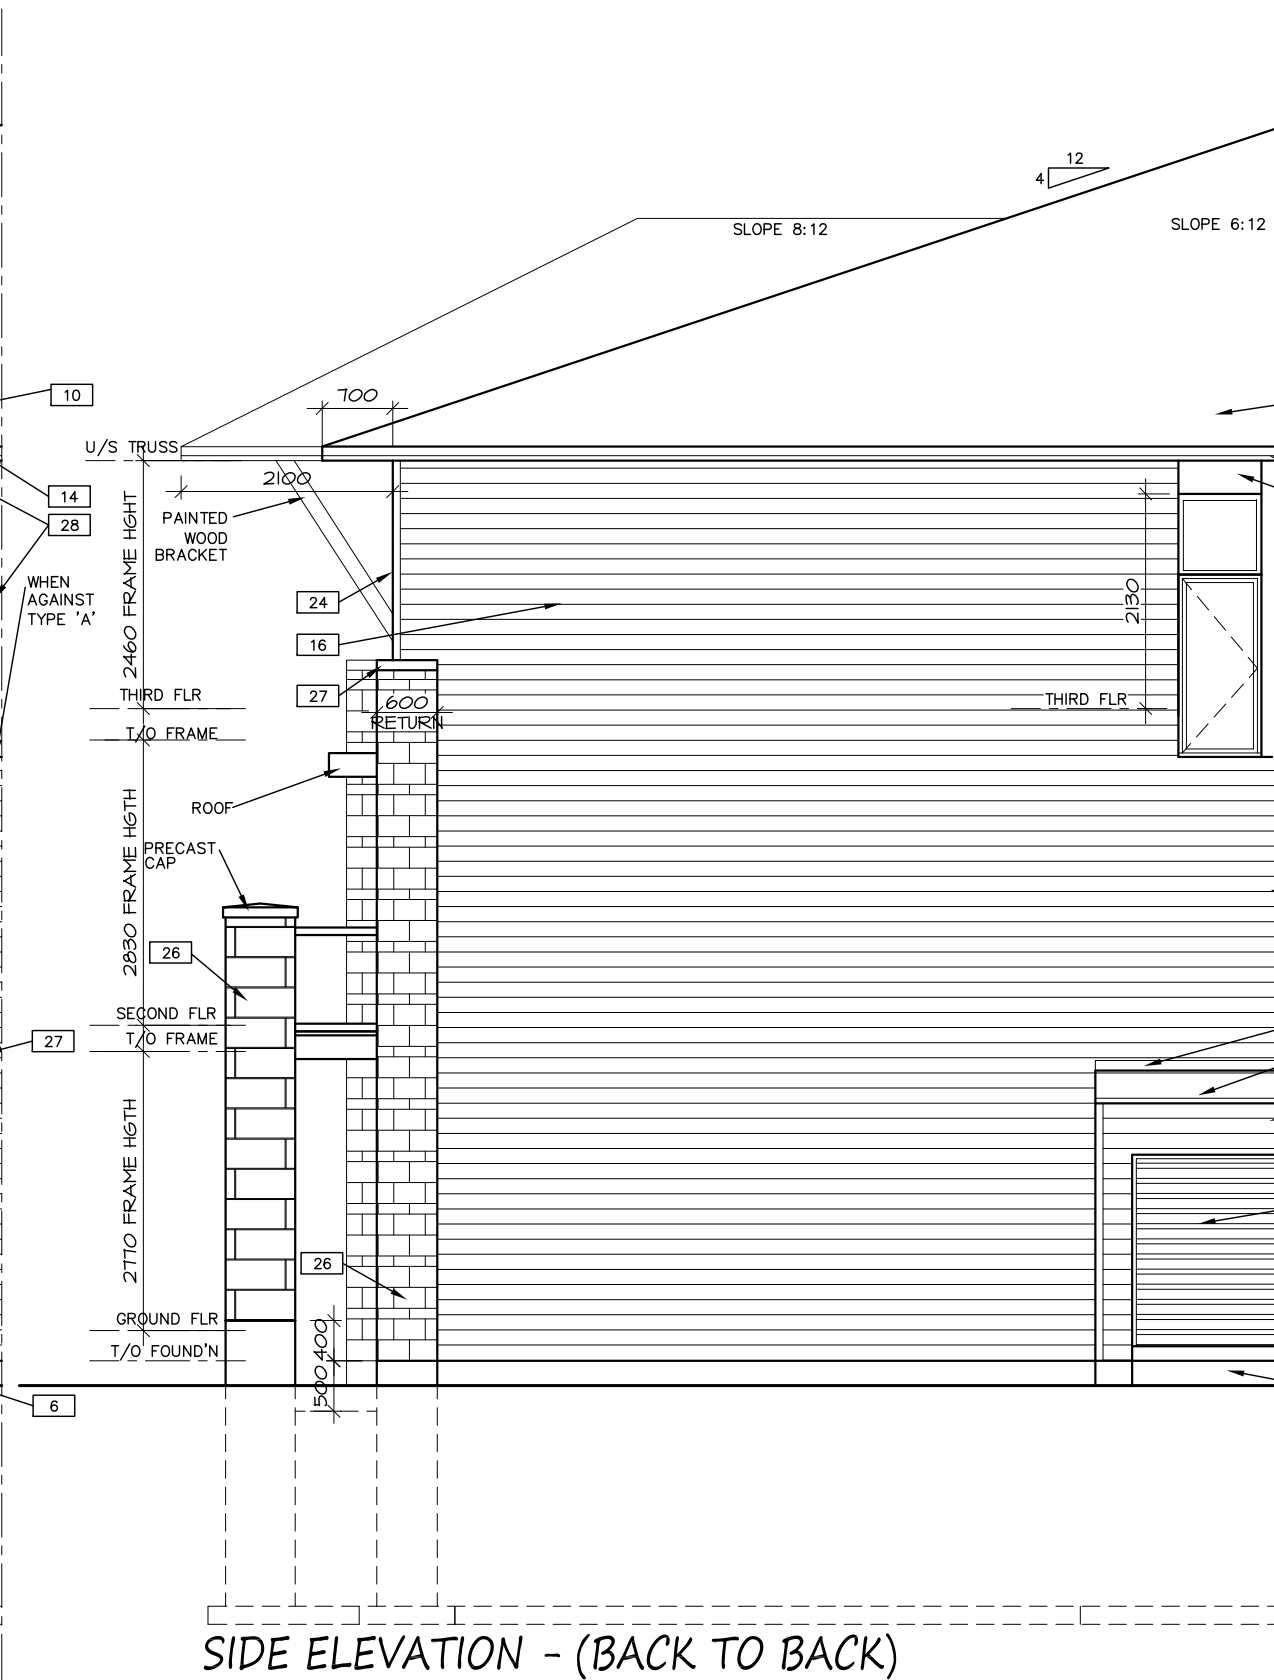


SIDE ELEVATION - (BACK TO BACK)
W/ METER BOX

WALL AREA = 81.58 SQ.M.
WINDOW AND DOOR AREA = 1.51 SQ.M.
GLASS AREA = 1.85%

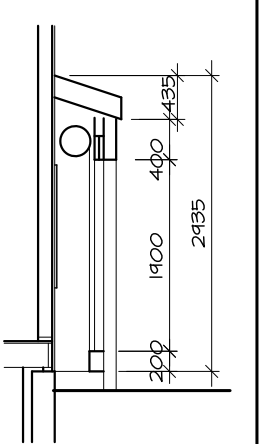


SECTION
METER BOX

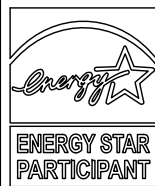

-DWG

A-7b

A-END (2020)
ASHTON, E-STAR
BLK

 

DATE DRAWN: MARCH 2013
DRAWN: KP
CHECKED: GS
SCALE: 1:75






3	-	MMM DD/YY
2	LOT XX - SPECIAL REVISIONS	MMM DD/YY
1	ISSUED FOR TENDER 2021	JAN 21/2020
NO.	REVISION	DATE

By Allison Hamlin at 7:53 pm, Jan 25, 2023

At Hamlin

ALLISON HAMLIN
MANAGER (A), DEVELOPMENT REVIEW WEST
PLANNING, REAL ESTATE & ECONOMIC DEVELOPMENT
DEPARTMENT, CITY OF OTTAWA

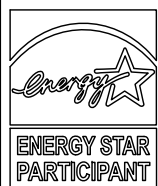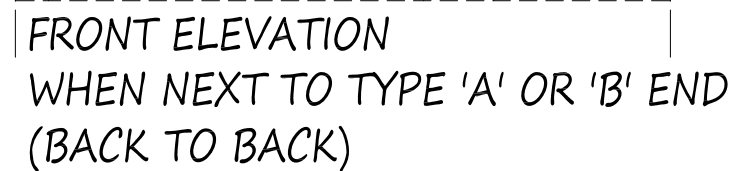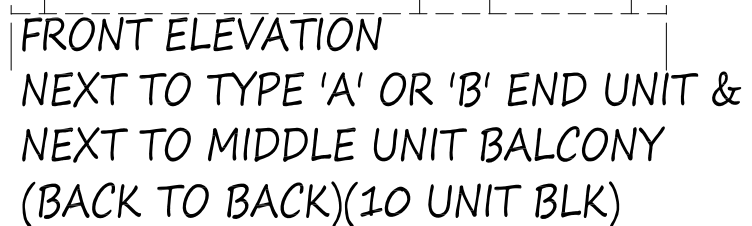


— .DWG


A-8B

TYPE B (2020)

**BROCKTON, E-STAR
BLK**

 


DATE DRAWN:	MARCH 2013
DRAWN:	MJB
CHECKED:	GS
SCALE:	1:75

 


TAMARACK

3	LOT XX – SPECIAL REVISIONS	MMM DD/YY
2	LOT XX – SPECIAL REVISIONS	MMM DD/YY
1	ISSUED FOR TENDER 2021	JAN 21/2020
NO.	REVISION	DATE

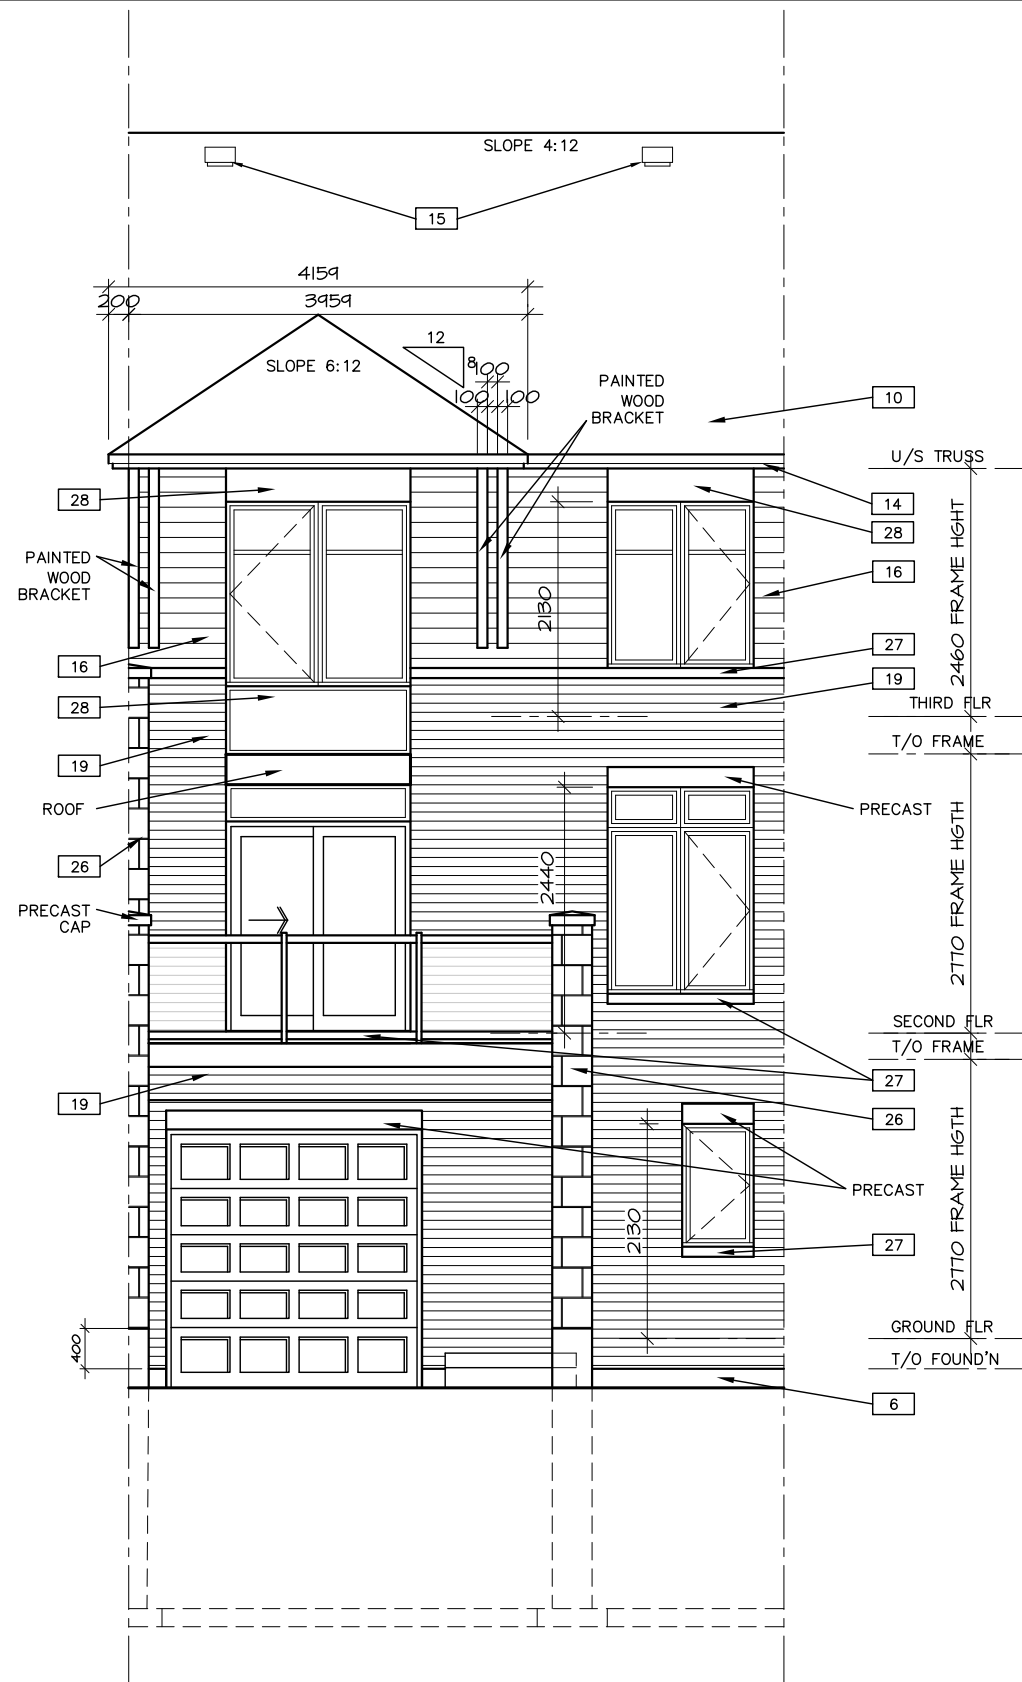


FRONT ELEVATION
NEXT TO TYPE C
(BACK TO BACK)

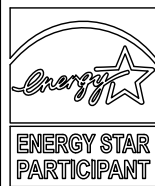

-DWG

A-8

TYPE B (2020)
BROCKTON, E-STAR
BLK

 

DATE DRAWN: MARCH 2013
DRAWN: MJB
CHECKED: GS
SCALE: 1:75



3	LOT XX - SPECIAL REVISIONS	MMM DD/YY
2	LOT XX - SPECIAL REVISIONS	MMM DD/YY
1	ISSUED FOR TENDER 2021	JAN 21/2020
NO.	REVISION	DATE


APPROVED

By Allison Hamlin at 7:53 pm, Jan 25, 2023


AtHamlin

ALLISON HAMLIN


MANAGER (A), DEVELOPMENT REVIEW WEST
PLANNING, REAL ESTATE & ECONOMIC DEVELOPMENT
DEPARTMENT, CITY OF OTTAWA

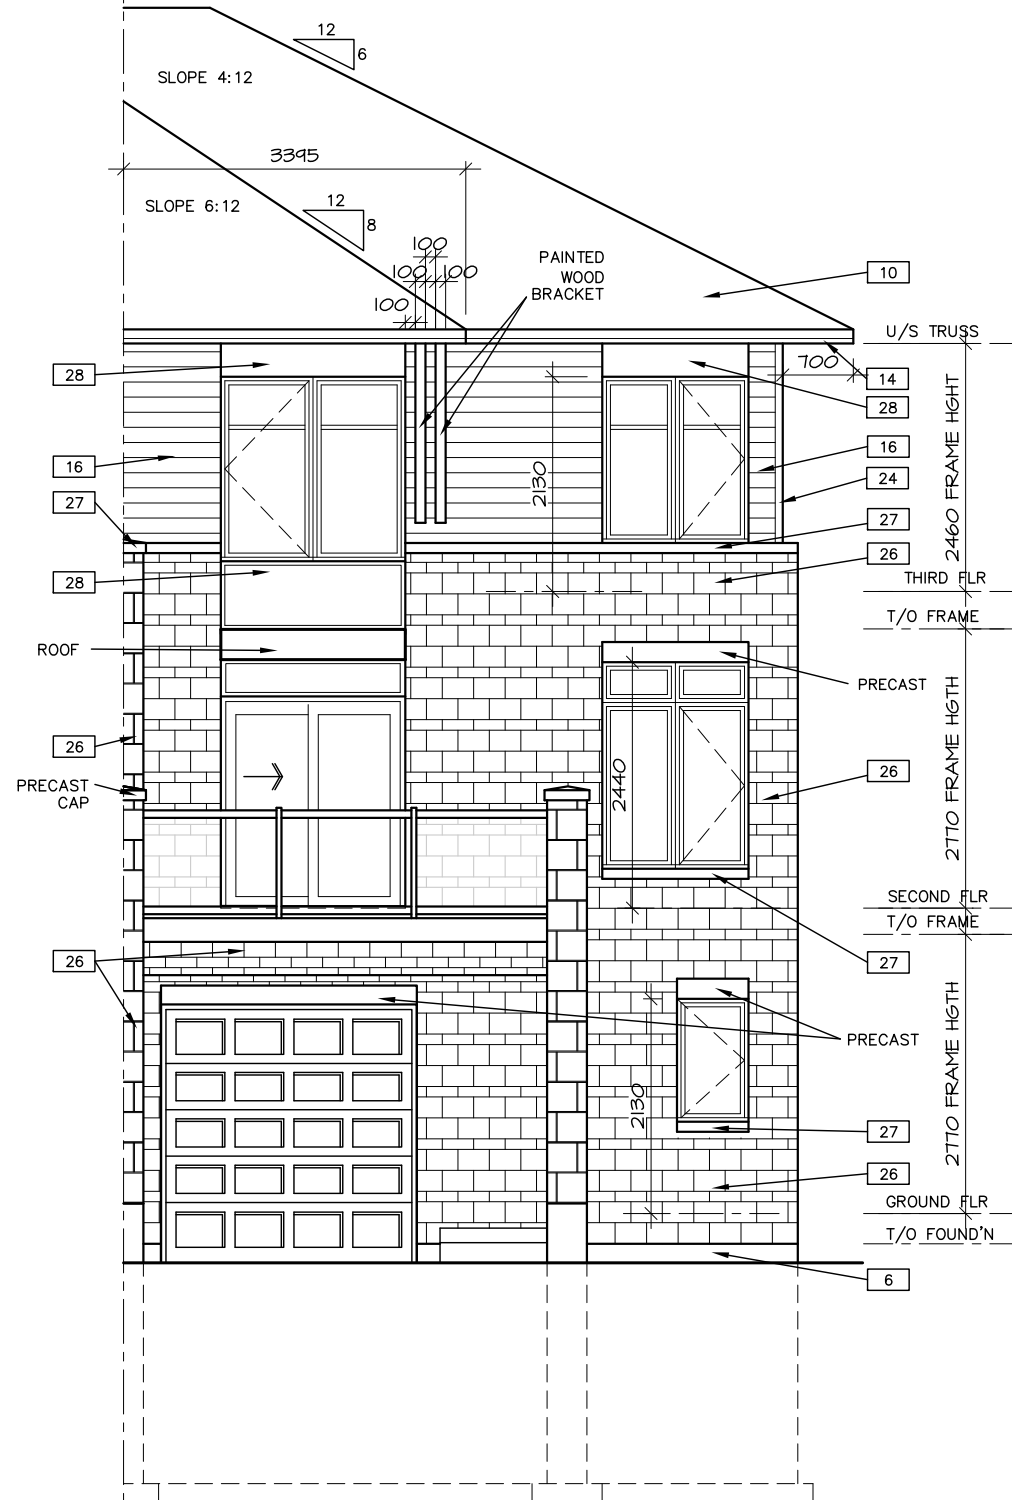

FRONT ELEVATION
END UNIT
(BACK TO BACK)

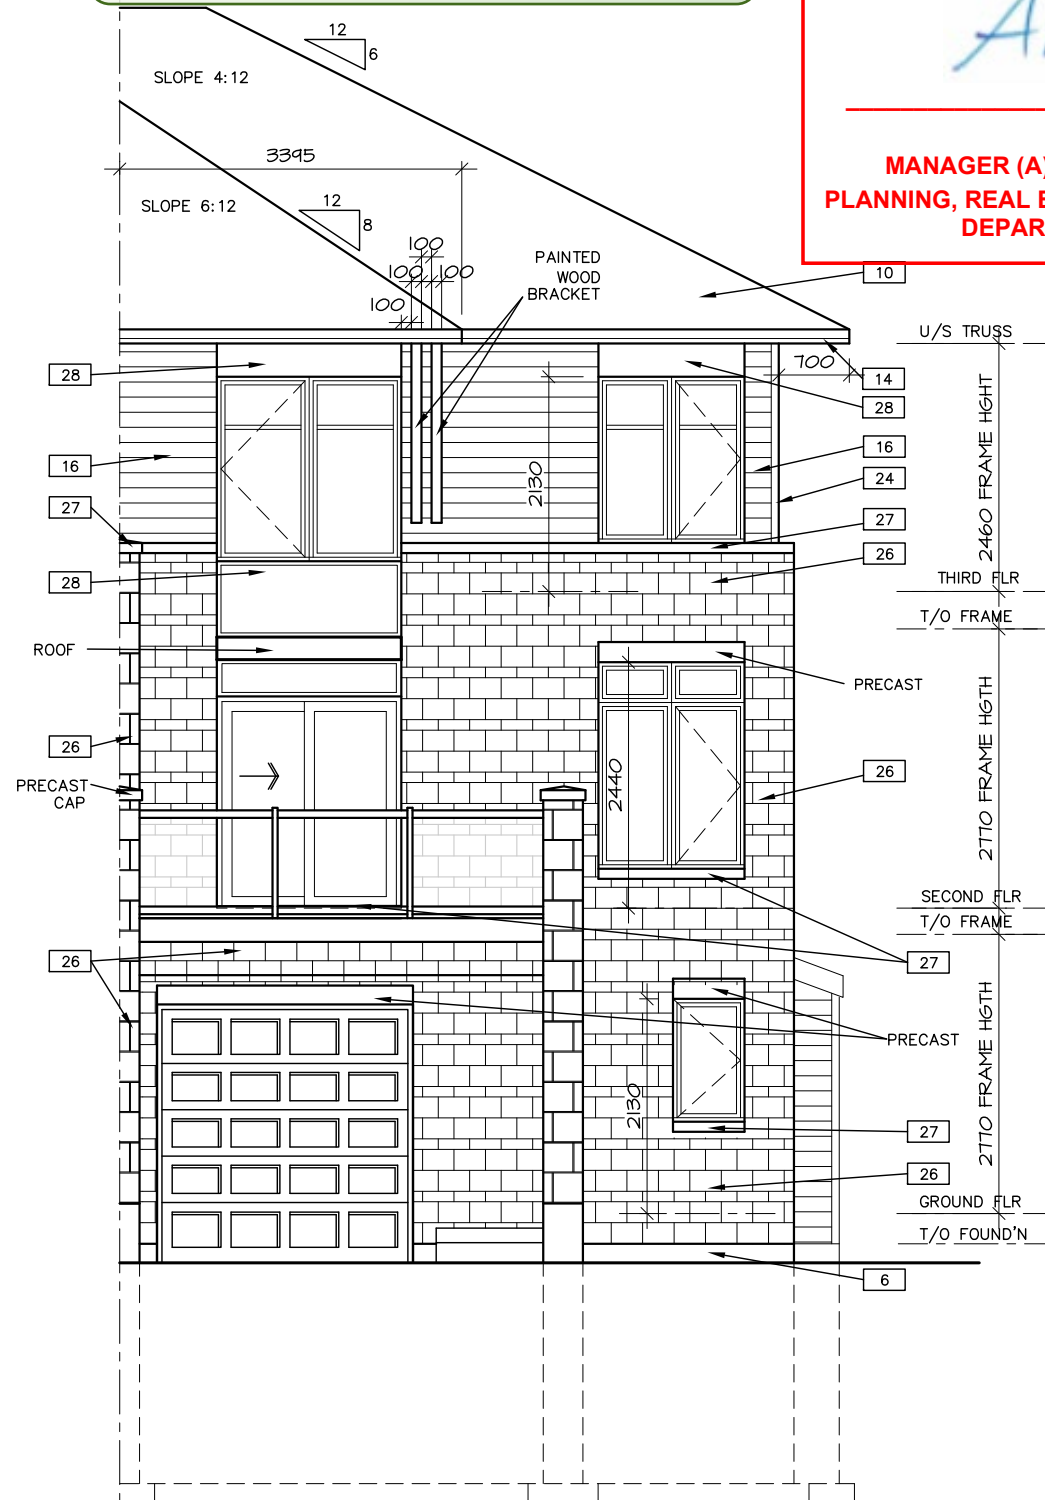

FRONT ELEVATION W/ METER BOX
END UNIT
(BACK TO BACK)

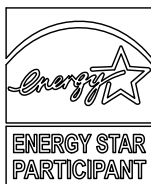

DWG


A-7

B-END (2020)
BROCKTON, E-STAR
BLK

DATE DRAWN: MARCH 2013
DRAWN: KP
CHECKED: GS
SCALE: 1:75




3	—	MMM DD/YY
2	LOT XX — SPECIAL REVISIONS	MMM DD/YY
1	ISSUED FOR TENDER 2021	JAN 21/2020
NO.	REVISION	DATE

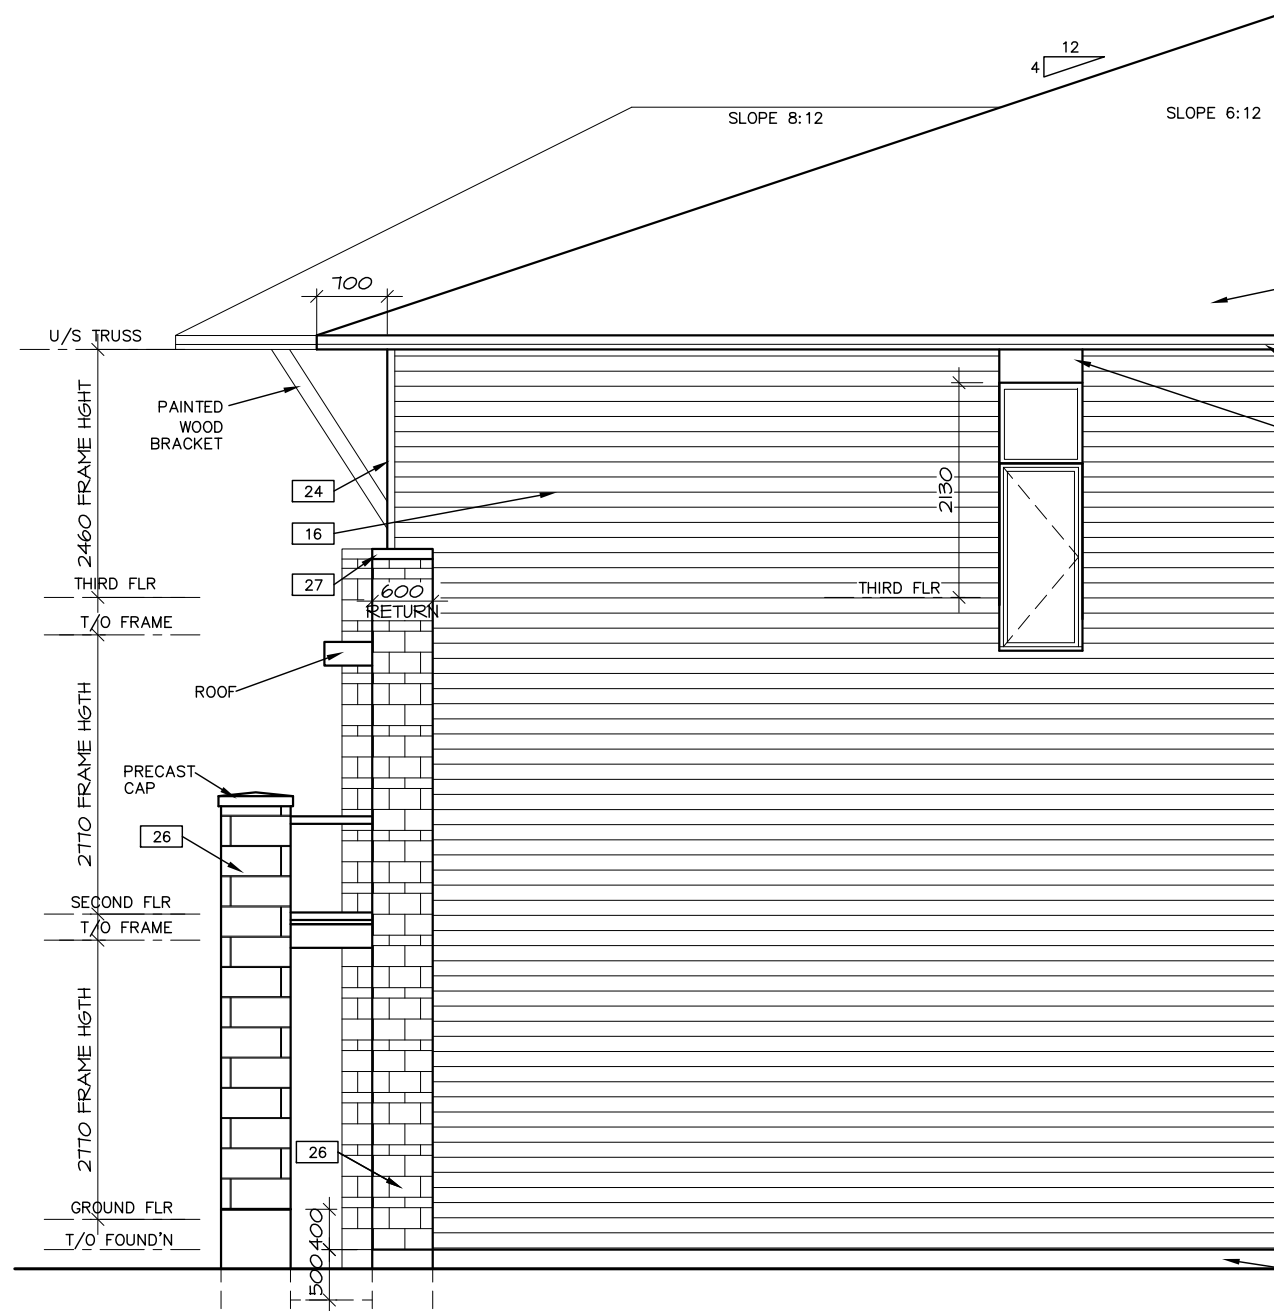

SIDE ELEVATION - (BACK TO BACK)


WALL AREA = 81.58 SQ.M.
 WINDOW AND DOOR AREA = 1.51 SQ.M.
 GLASS AREA = 1.85%

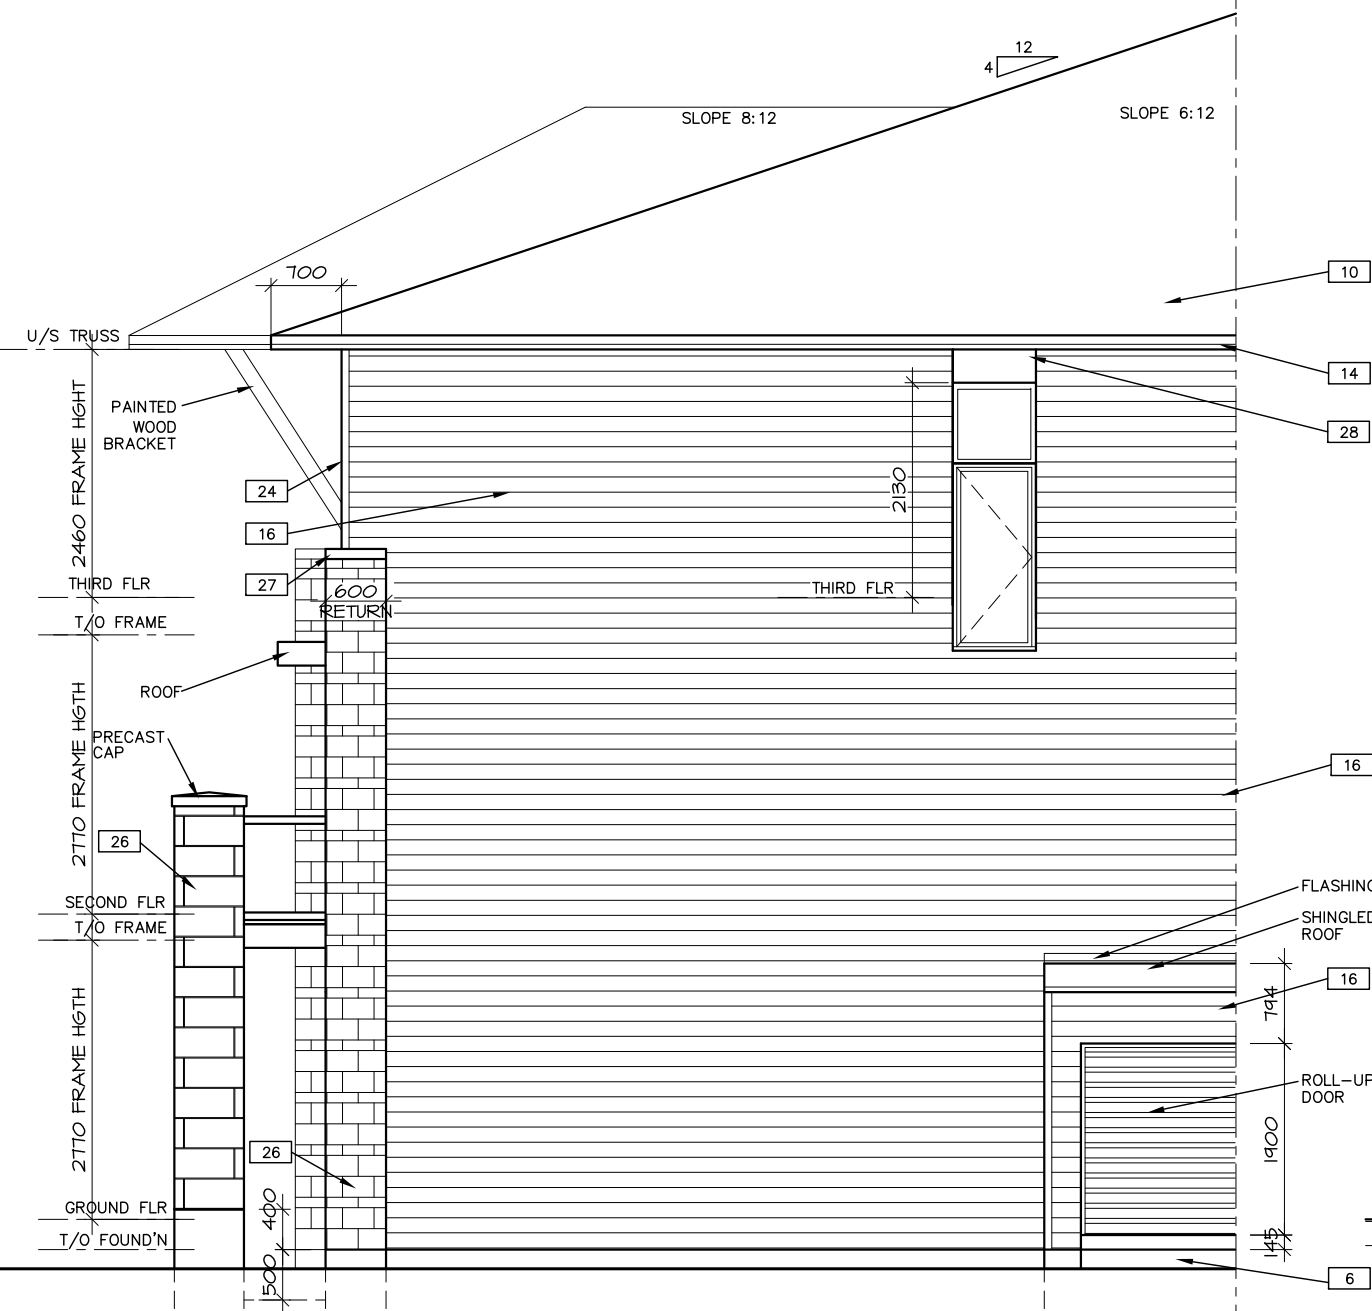

SIDE ELEVATION - (BACK TO BACK)
 W/ METER BOX

WALL AREA = 81.58 SQ.M.
 WINDOW AND DOOR AREA = 1.51 SQ.M.
 GLASS AREA = 1.85%


SECTION
 METER BOX

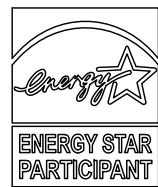

-DWG

A-7b
 DWG. NO.


B-END (2020)
 BROCKTON, E-STAR
 BLK

 

DATE DRAWN:	MARCH 2013
DRAWN:	KP
CHECKED:	GS
SCALE:	1: 75



3	-	MMM DD/YY
2	LOT XX - SPECIAL REVISIONS	MMM DD/YY
1	ISSUED FOR TENDER 2021	JAN 21/2020
NO.	REVISION	DATE

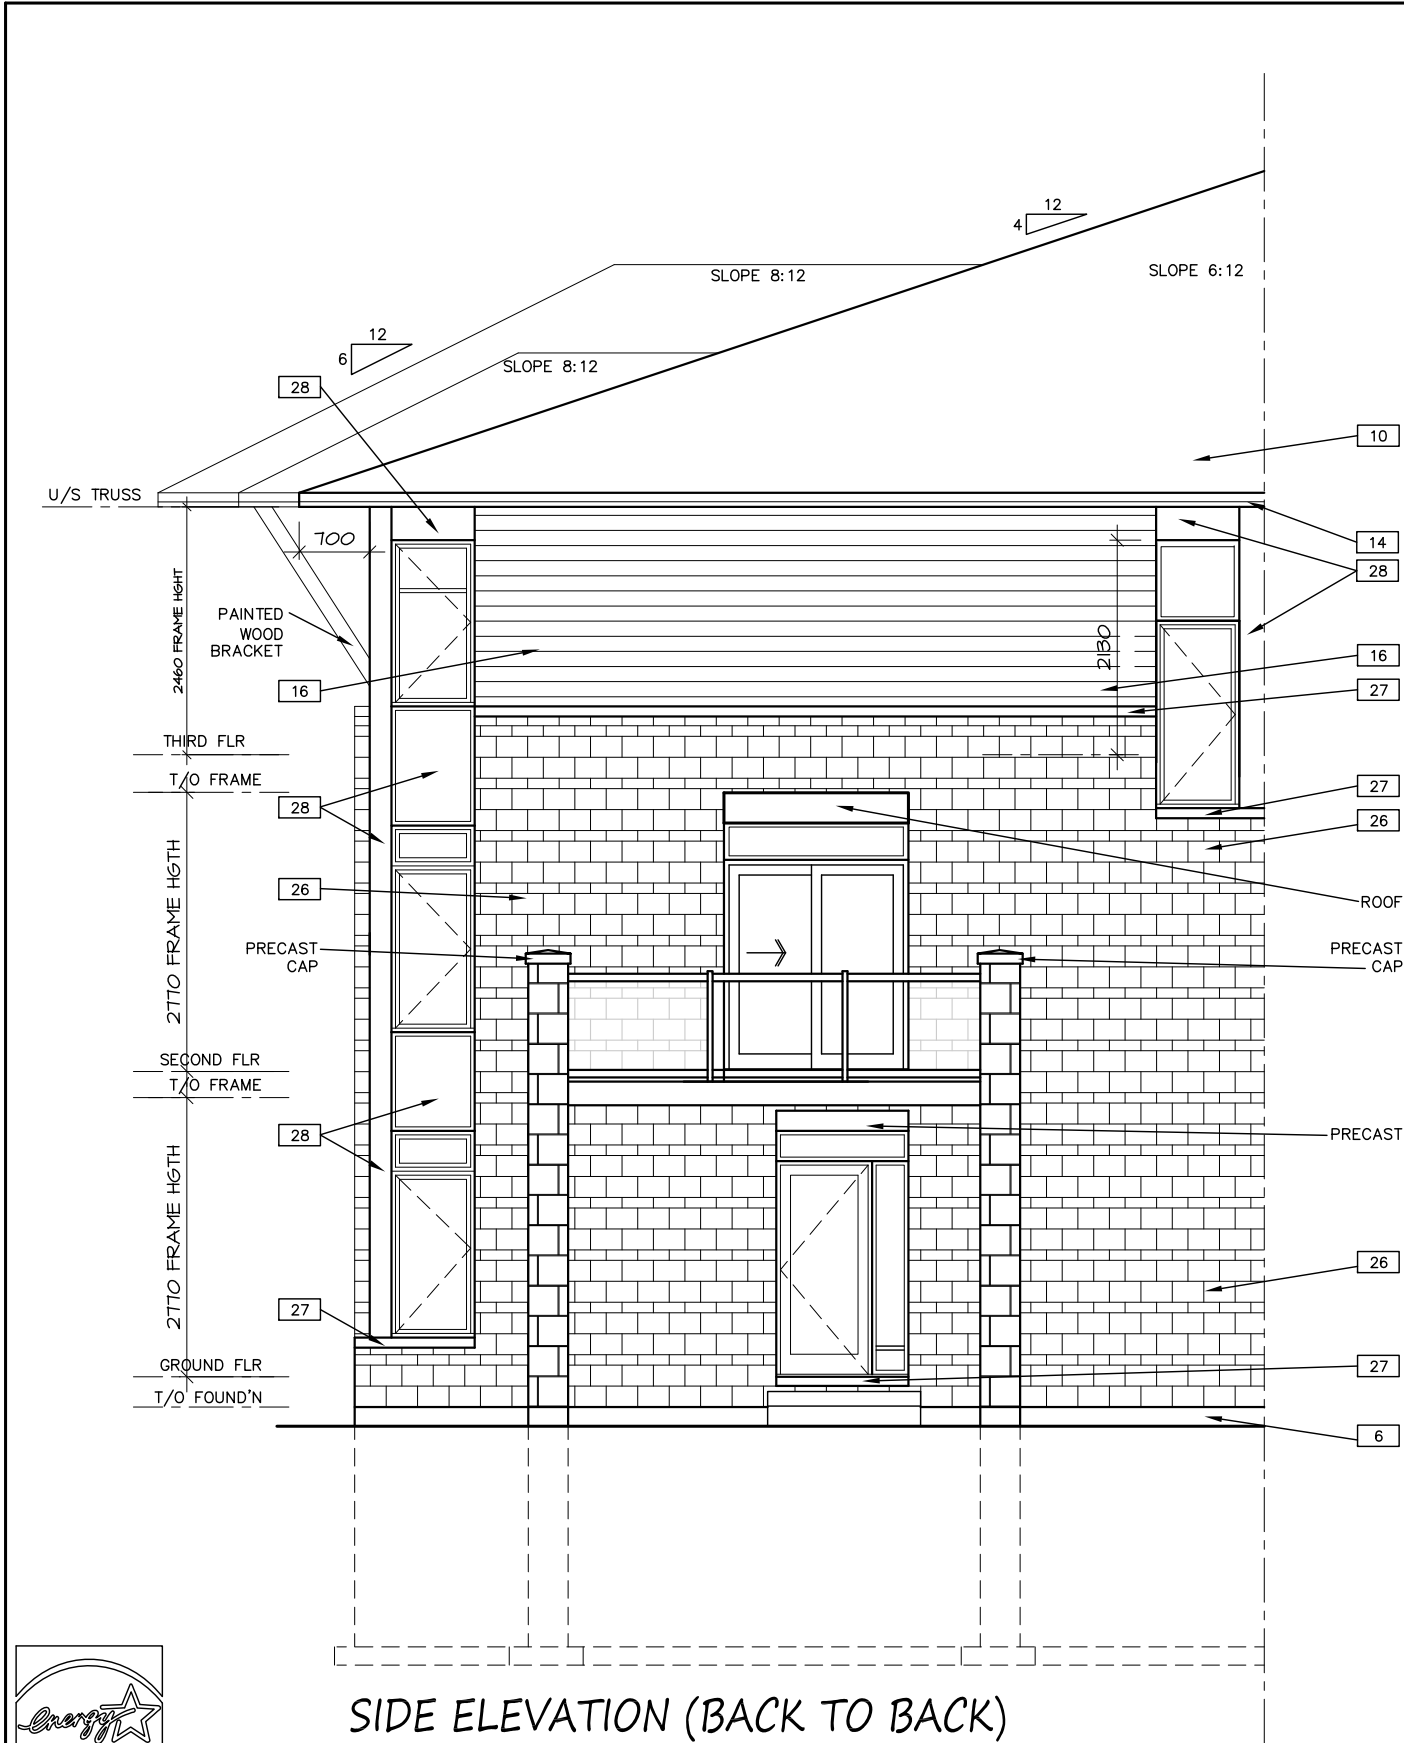


SIDE ELEVATION (BACK TO BACK)


WALL AREA = 81.58 SQ.M.
WINDOW AND DOOR AREA = 9.76 SQ.M.
GLASS AREA = 11.96%

APPROVED
By Allison Hamlin at 7:53 pm, Jan 25, 2023

Allison Hamlin
ALLISON HAMLIN
MANAGER (A), DEVELOPMENT REVIEW WEST
PLANNING, REAL ESTATE & ECONOMIC DEVELOPMENT
DEPARTMENT, CITY OF OTTAWA

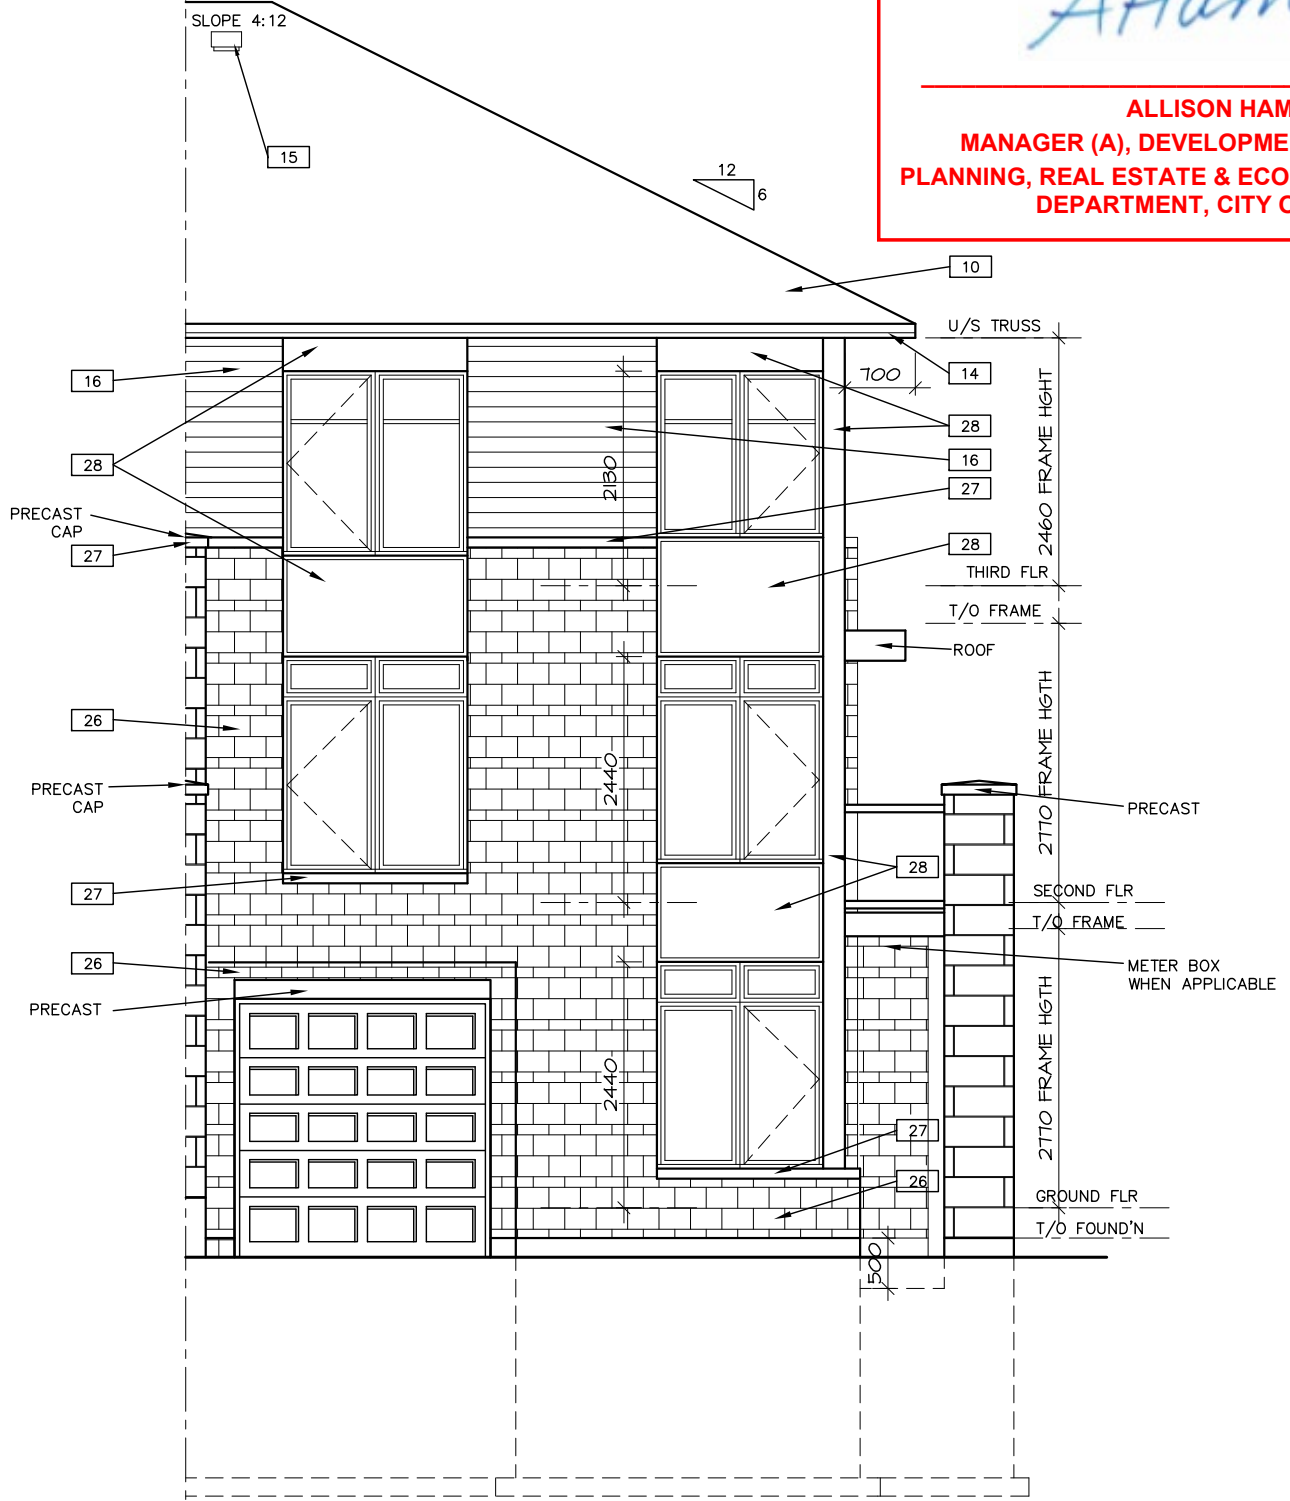


FRONT ELEVATION
(BACK TO BACK)

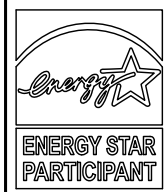

DWG. NO.
A-8

TYPE C (2020)
E-STAR
BLK

 

DATE DRAWN: MARCH 2013
DRAWN: MJB
CHECKED: GS
SCALE: 1:75



3	LOT XX - SPECIAL REVISIONS	MMM DD/YY
2	LOT XX - SPECIAL REVISIONS	MMM DD/YY
1	ISSUED FOR TENDER 2021	JAN 21/2020
NO.	REVISION	DATE