



1 S - BASEMENT BACK
A102 1:50

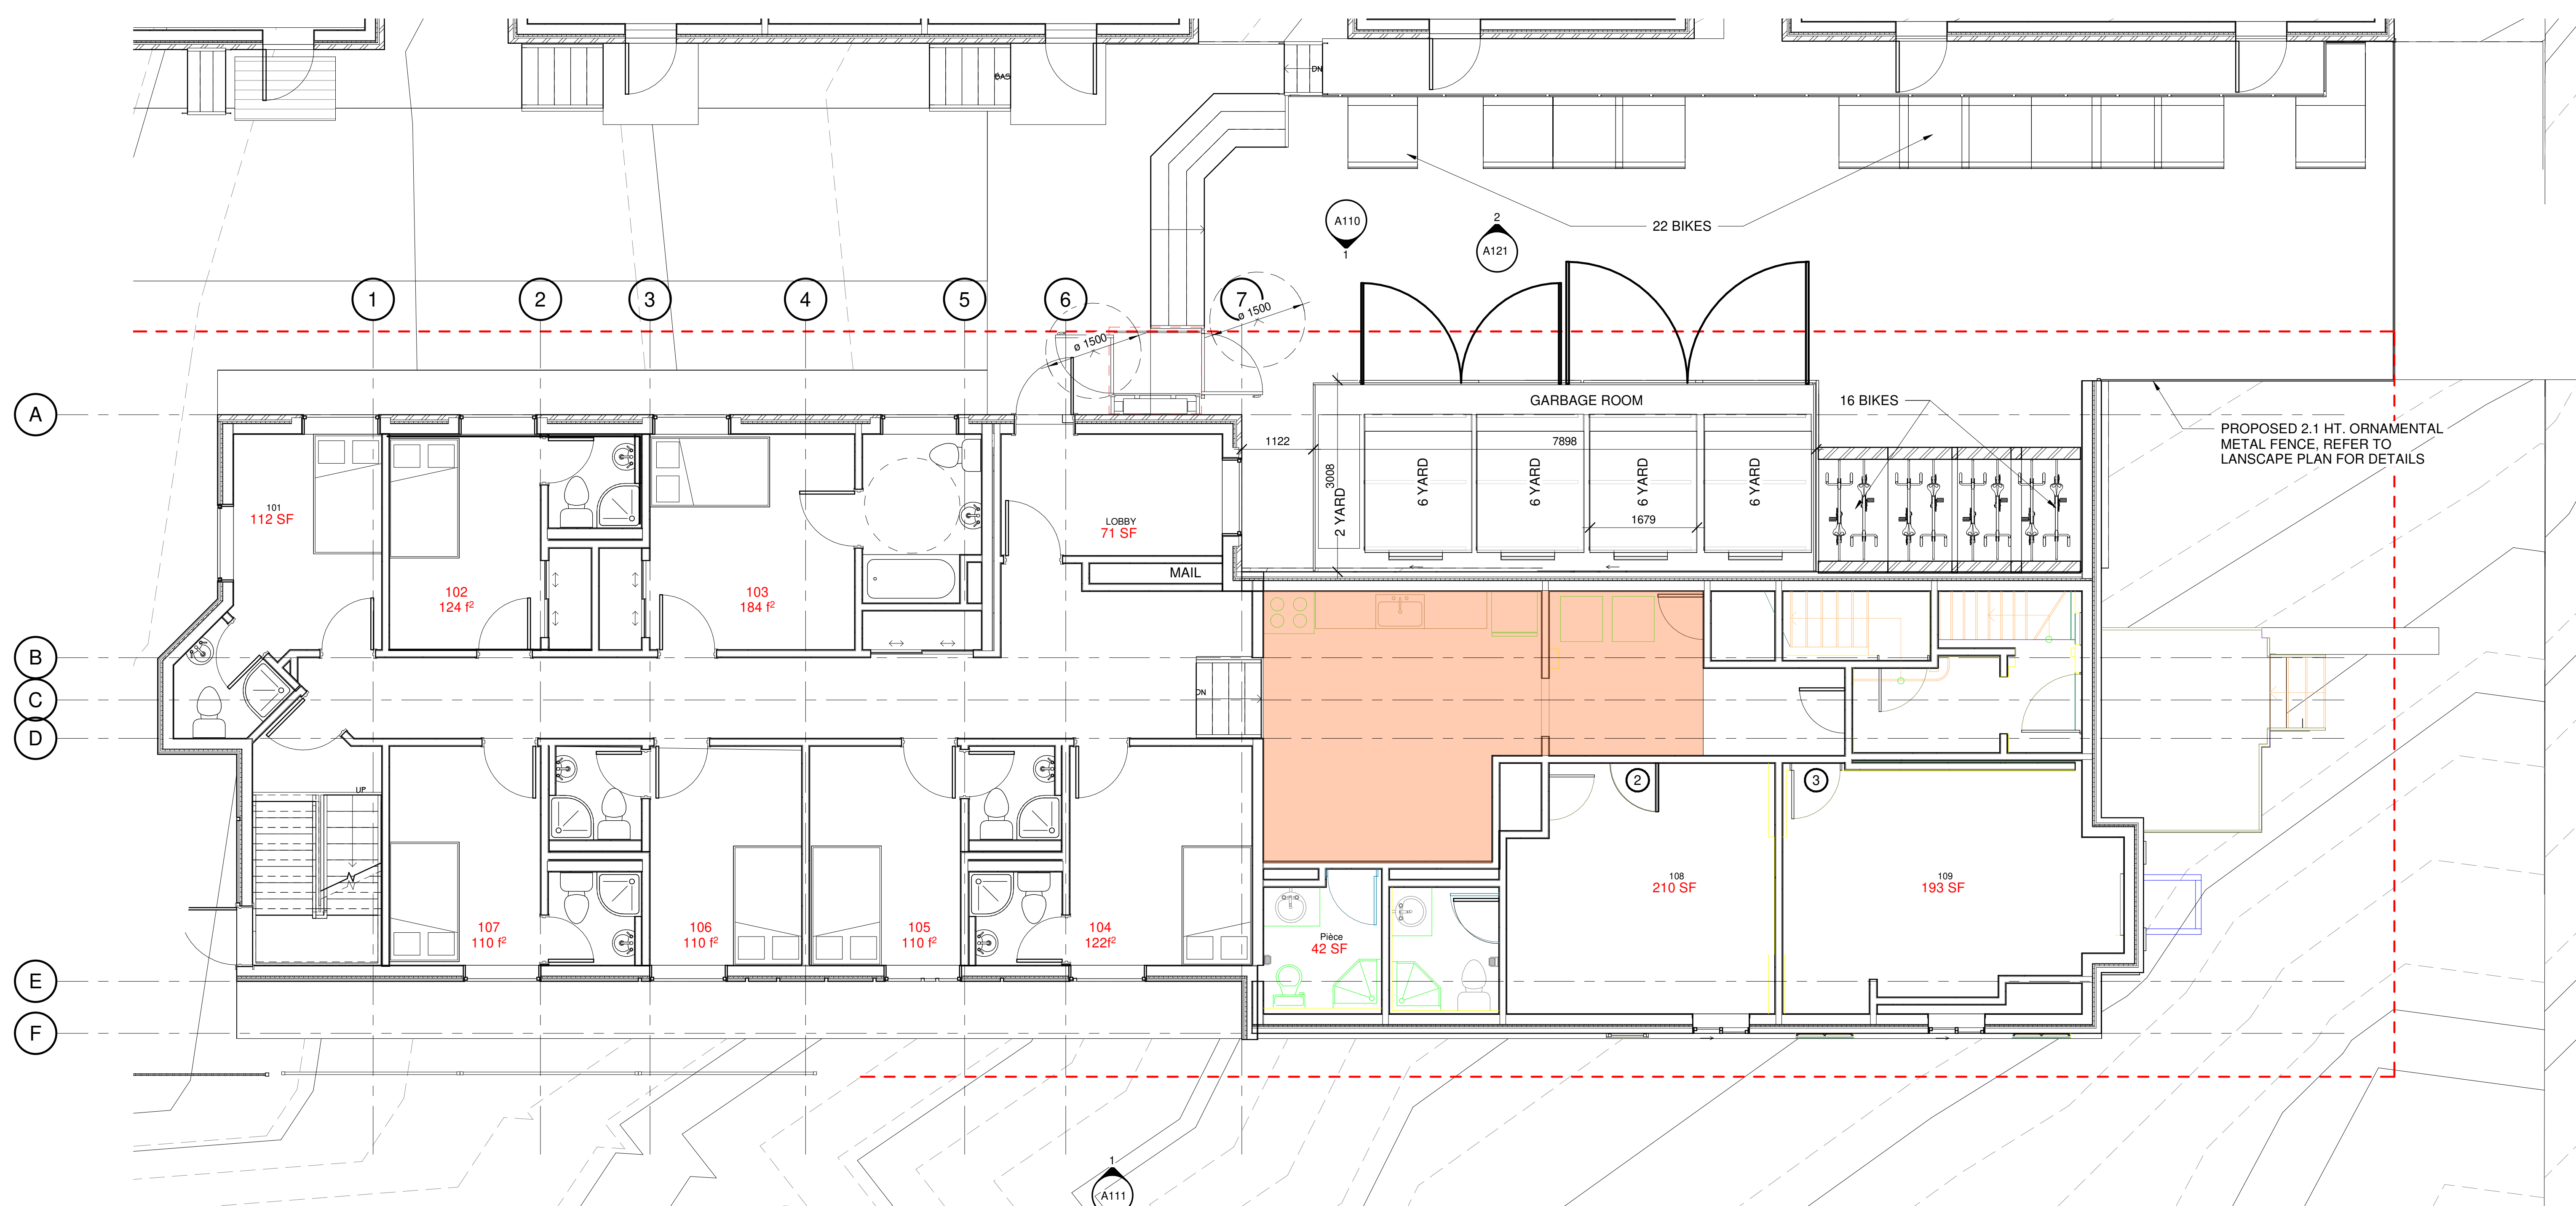

2 S - MAIN LEVEL BACK
A102 1:50

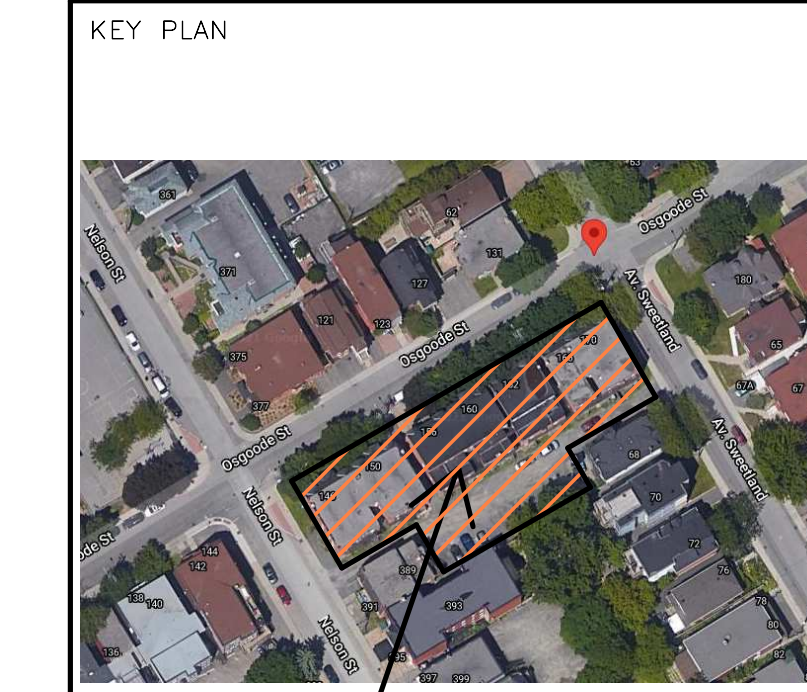

#	Description	Date
1	ISSUED FOR REVIEW	20220516

ALL CONTRACTORS TO VERIFY ALL DIMENSIONS ON SITE AND TO REPORT ALL ERRORS AND/OR OMISSIONS TO THE ARCHITECT.
 ALL CONTRACTORS MUST COMPLY WITH ALL CODES AND BYLAWS AND OTHER AUTHORITIES HAVING JURISDICTION OVER THE WORK.
 DO NOT SCALE DRAWINGS.
 THIS DRAWING MAY NOT BE USED FOR CONSTRUCTION UNTIL SIGNED BY THE ARCHITECT.
 COPYRIGHT RESERVED.

WOODMAN ARCHITECT ASSOCIATES LTD.
 4 BEECHWOOD, SUITE 201 OTTAWA, ONTARIO, CANADA K1L 8J9
 TEL: 613 228 9850 • FAX: 613 228 9848 • mail@woodmanarchitect.com


CONSULTANTS:
 STRUCTURAL —
 MECHANICAL —
 CIVIL —
 ELECTRICAL —
 LANDSCAPING —

PROJECT
146-170 OSGOODE


DRAWING:
BASEMENT / MAIN LEVEL

DATE: 2022-10-20 2:08:01 PM	DWG. NO.: 2201
SCALE: 1:50	DRAWING SET
DRAWN BY: Auteur	A102
CHECKED BY: Vérificateur	

#18783

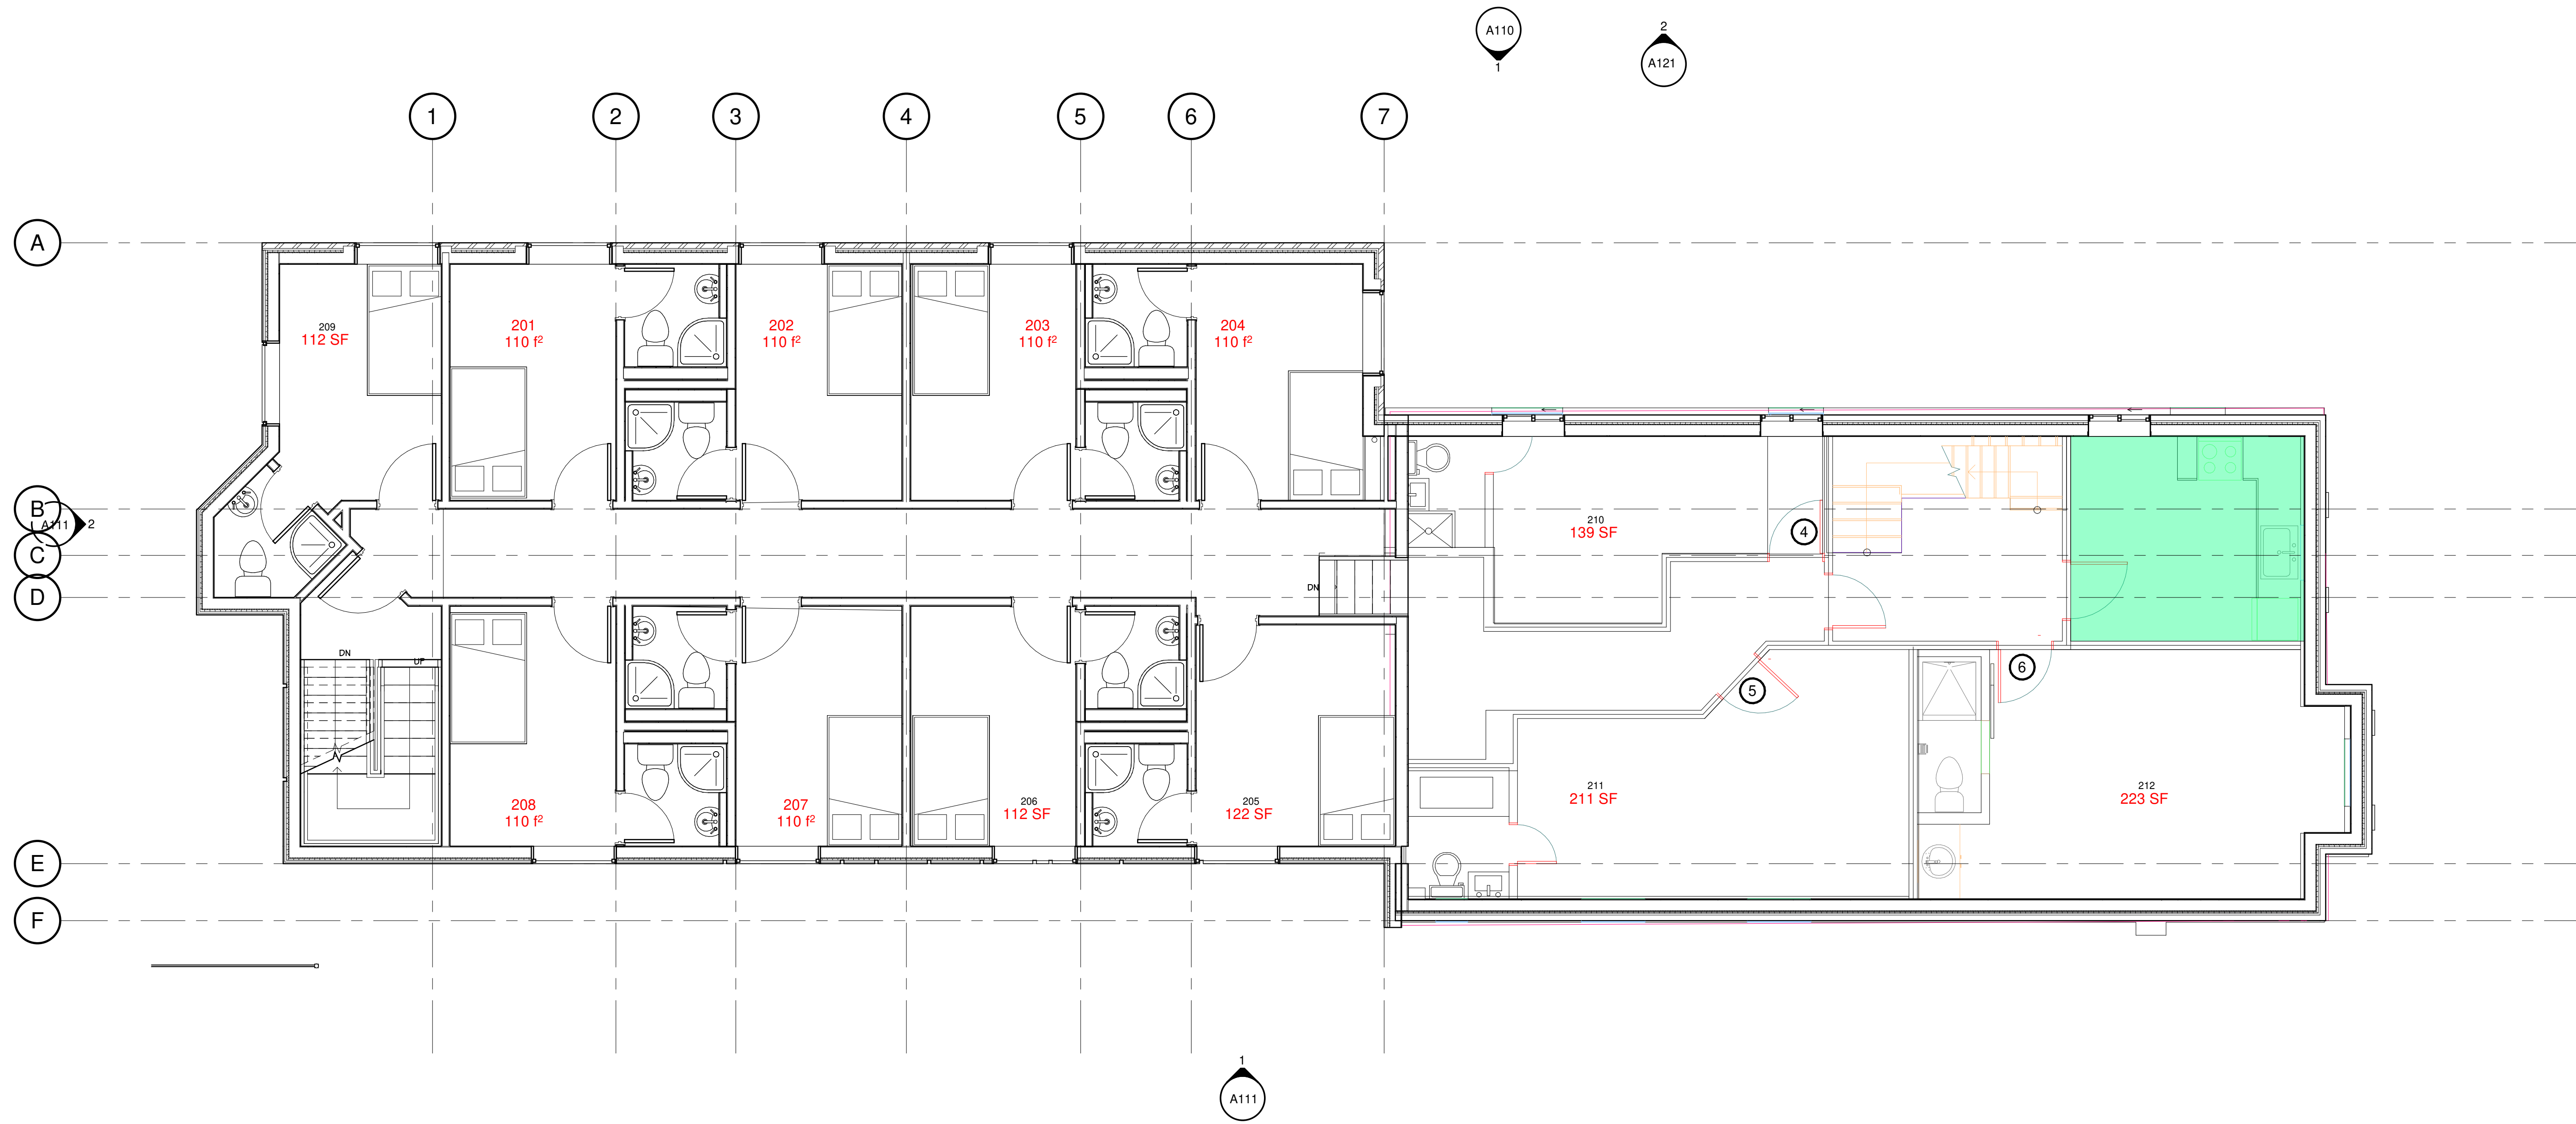


3 S-SECOND LEVEL BACK
A103 1:50

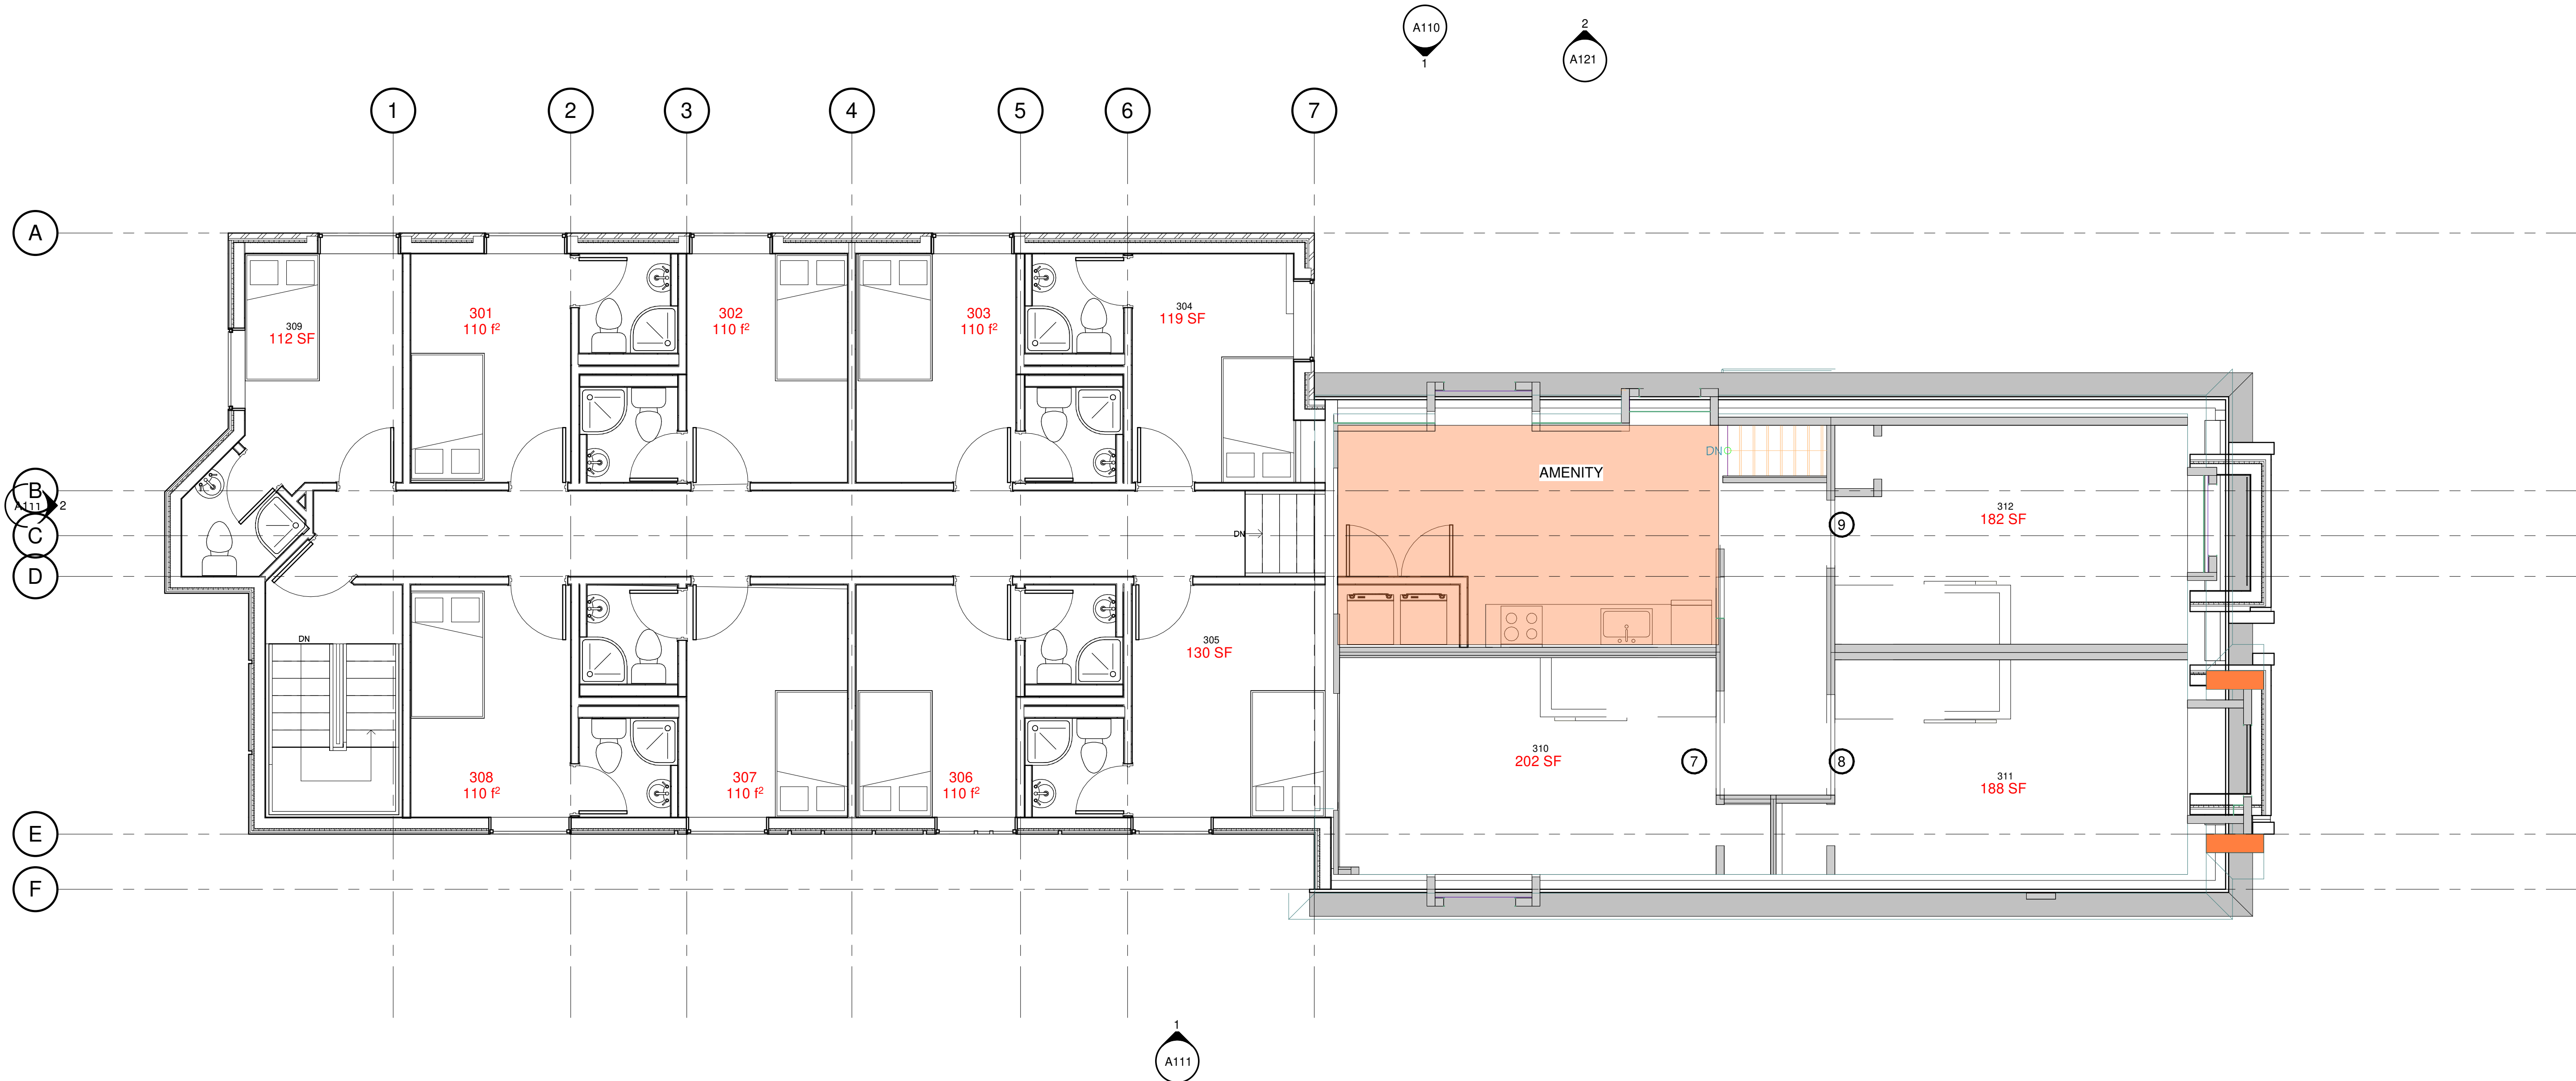

1 S - THIRD LEVEL BACK
A103 1:50

KEY PLAN

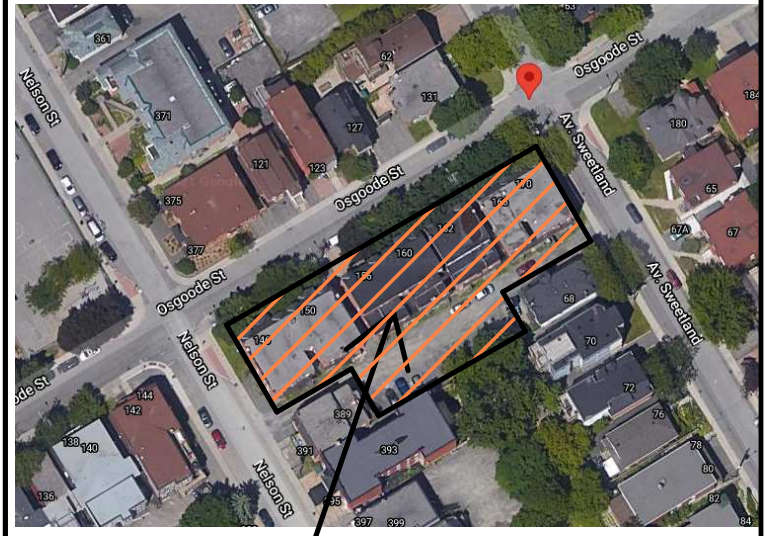

PROJECT

ALL CONTRACTORS TO VERIFY ALL DIMENSIONS ON SITE AND TO REPORT ALL ERRORS AND/OR OMISSIONS TO THE ARCHITECT.
ALL CONTRACTORS MUST COMPLY WITH ALL CODES AND BYLAWS AND OTHER AUTHORITIES HAVING JURISDICTION OVER THE WORK.
DO NOT SCALE DRAWINGS.
THIS DRAWING MAY NOT BE USED FOR CONSTRUCTION UNTIL SIGNED BY THE ARCHITECT.
COPYRIGHT RESERVED.

#	Description	Date
1	ISSUED FOR REVIEW	20220516

WOODMAN ARCHITECT
ASSOCIATES LTD.

4 BEECHWOOD, SUITE 201 OTTAWA, ONTARIO, CANADA K1L 8L9
TEL: 613 228 9850 • FAX 613 228 9848 • mail@woodmanarchitect.com


CONSULTANTS:
STRUCTURAL —
MECHANICAL —
CIVIL —
ELECTRICAL —
LANDSCAPING —

PROJECT
146-170 OSGOOD

DRAWING:
SECOND / THIRD LEVEL

DATE: 2022-10-20 2:08:04 PM	DWG. NO.: 2201
SCALE: 1:50	DRAWING BY:
DRAWN BY: Auteur	A103
REVIEWED BY: Vérificateur	

#18783

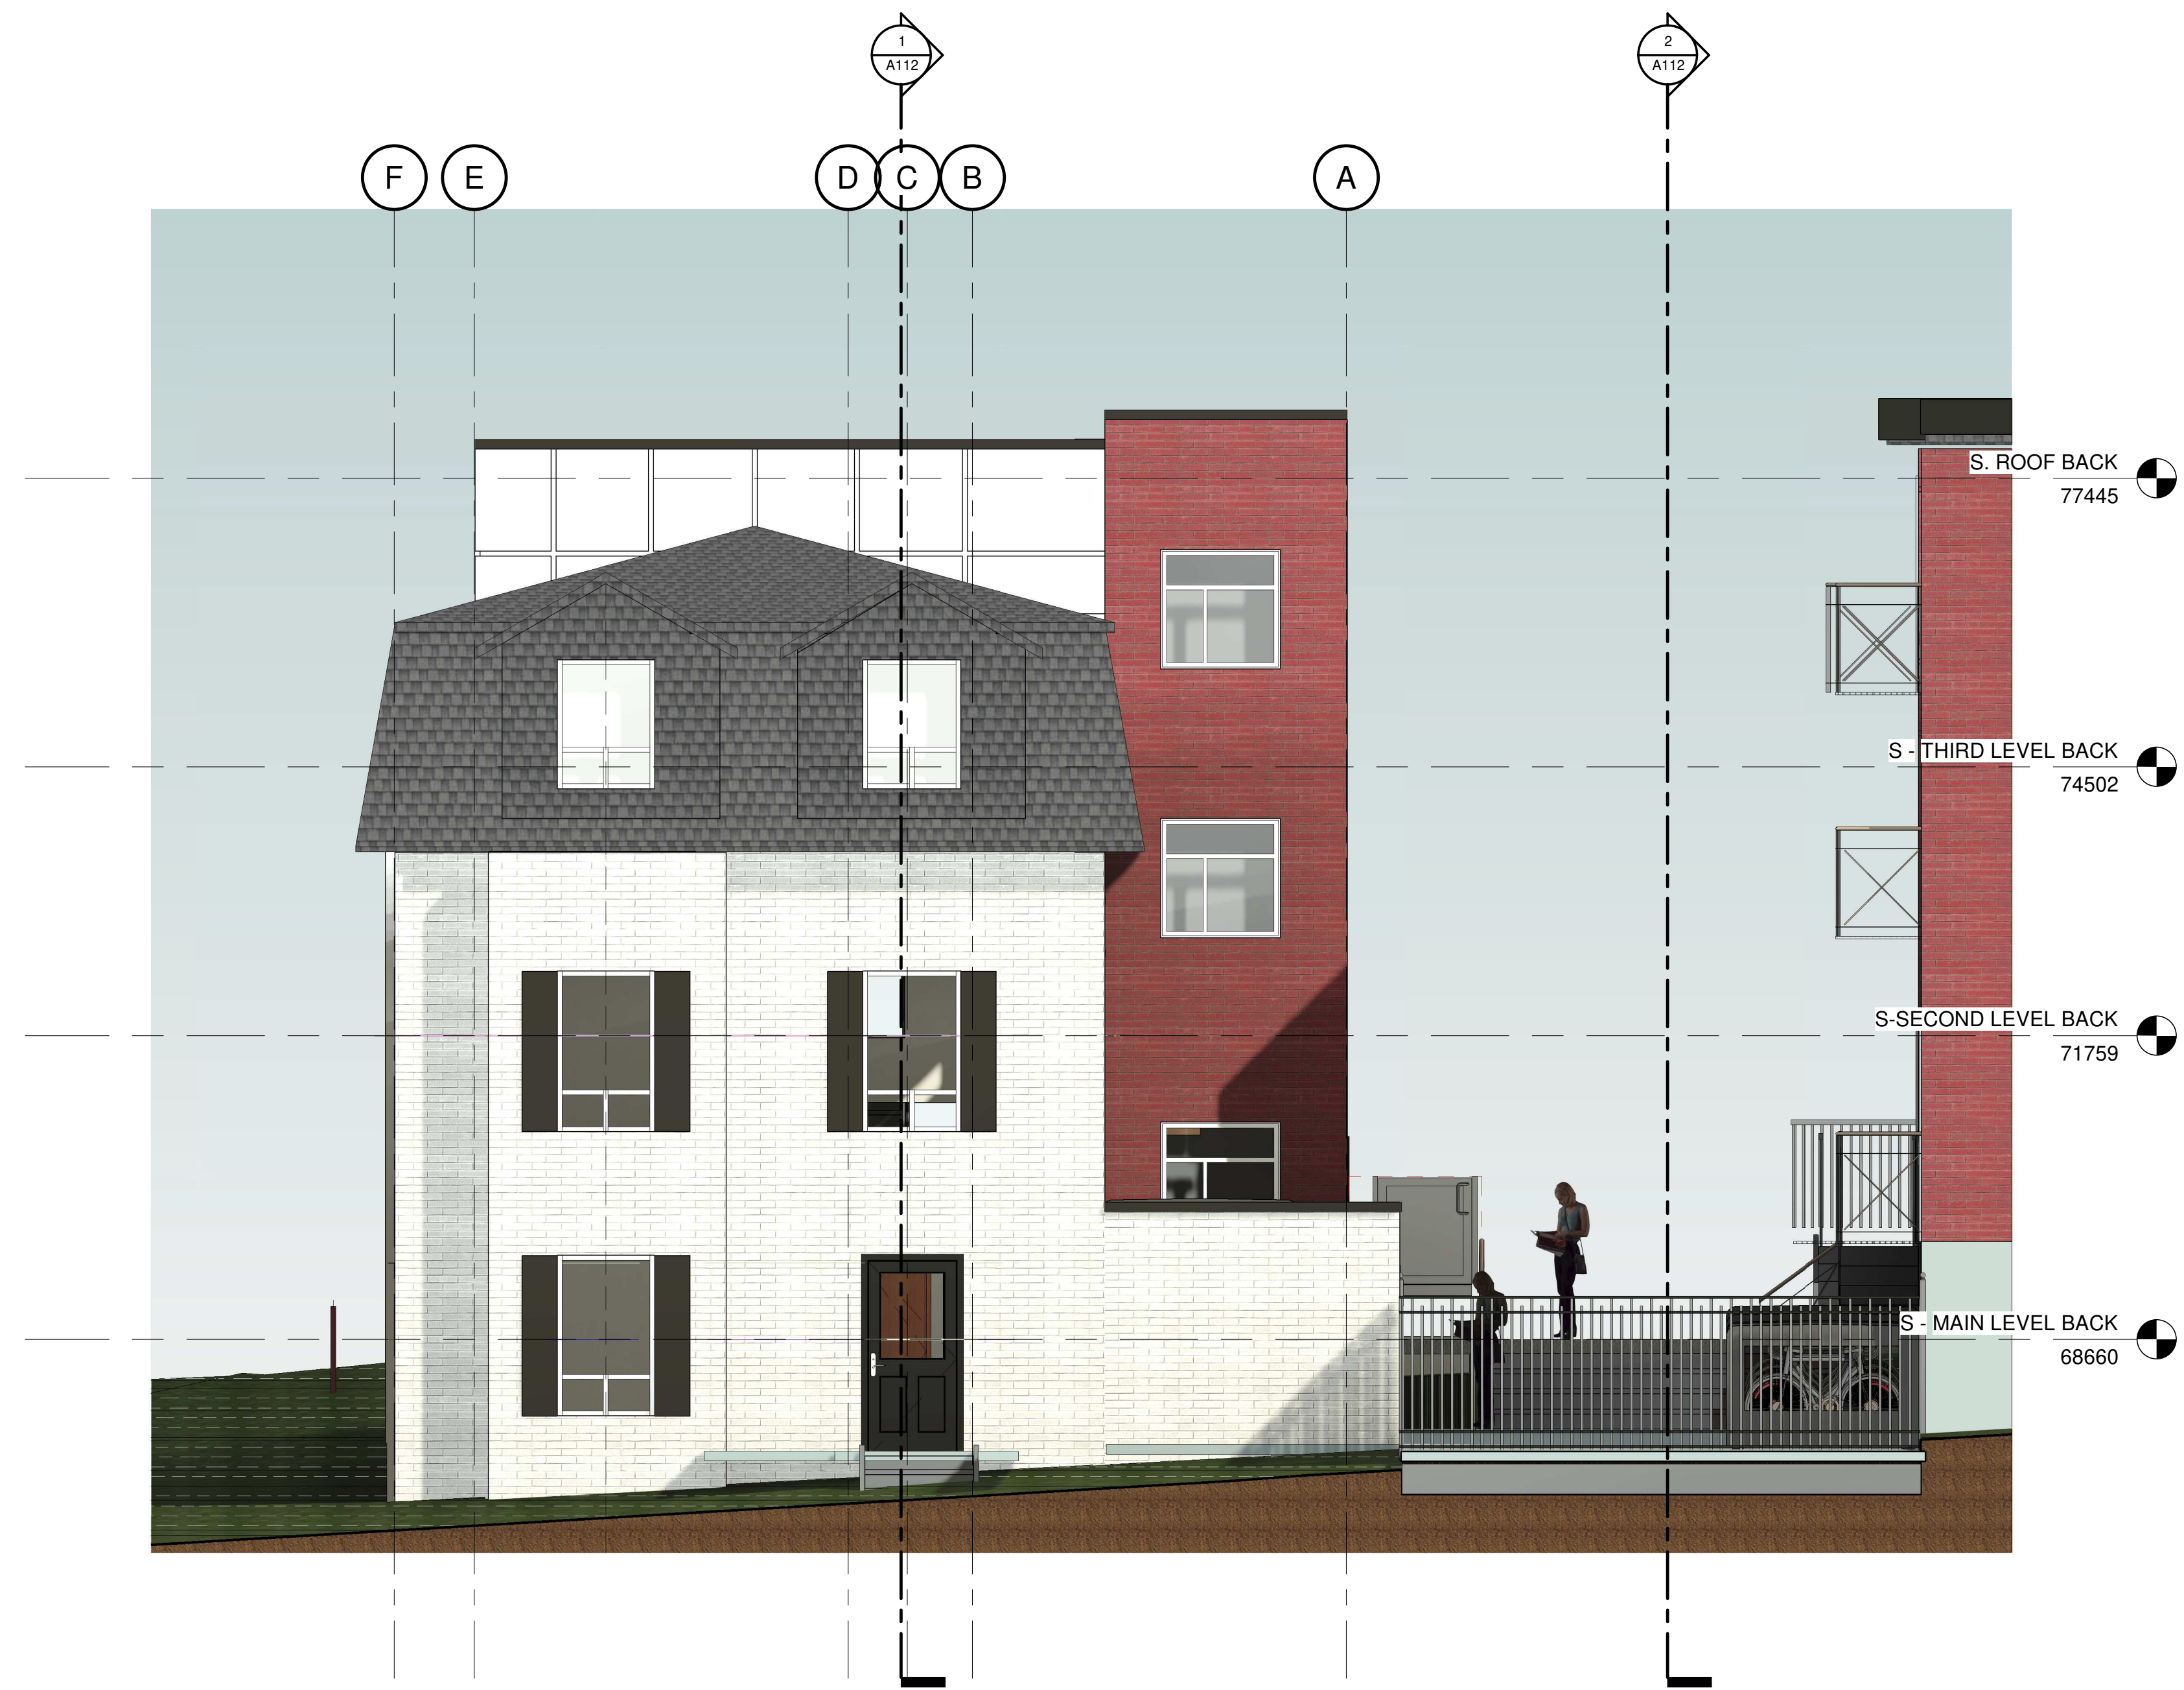

3 EAST ELEVATION
A110 1:50



1 SOUTH ELEVATION
A110 1:50

KEY PLAN



PROJECT

ALL CONTRACTORS TO VERIFY ALL DIMENSIONS ON SITE AND TO REPORT ALL ERRORS AND/OR OMISSIONS TO THE ARCHITECT.

ALL CONTRACTORS MUST COMPLY WITH ALL CODES AND BYLAWS AND OTHER AUTHORITIES HAVING JURISDICTION OVER THE WORK.

DO NOT SCALE DRAWINGS.

THIS DRAWING MAY NOT BE USED FOR CONSTRUCTION UNTIL SIGNED BY THE ARCHITECT.

COPYRIGHT RESERVED.

#	Description	Date
1	ISSUED FOR REVIEW	20220516

WOODMAN ARCHITECT
ASSOCIATES LTD.

4 BEECHWOOD, SUITE 201 OTTAWA, ONTARIO, CANADA K1L 8L9
TEL: 613 228 9850 • FAX: 613 228 9848 • mail@woodmanarchitect.com


CONSULTANTS:
STRUCTURAL —
MECHANICAL —
CIVIL —
ELECTRICAL —
LANDSCAPING —

PROJECT


146-170 OSGOOD

DRAWING:
EAST / SOUTH ELEVATION


DATE	TIME	DATE	TIME
2022-10-20 2:08:30 PM		2021	
SCALE	1:50	DRAWING NO.	A110
DESIGNED BY	Autour		
CHECKED BY	Vérificateur		

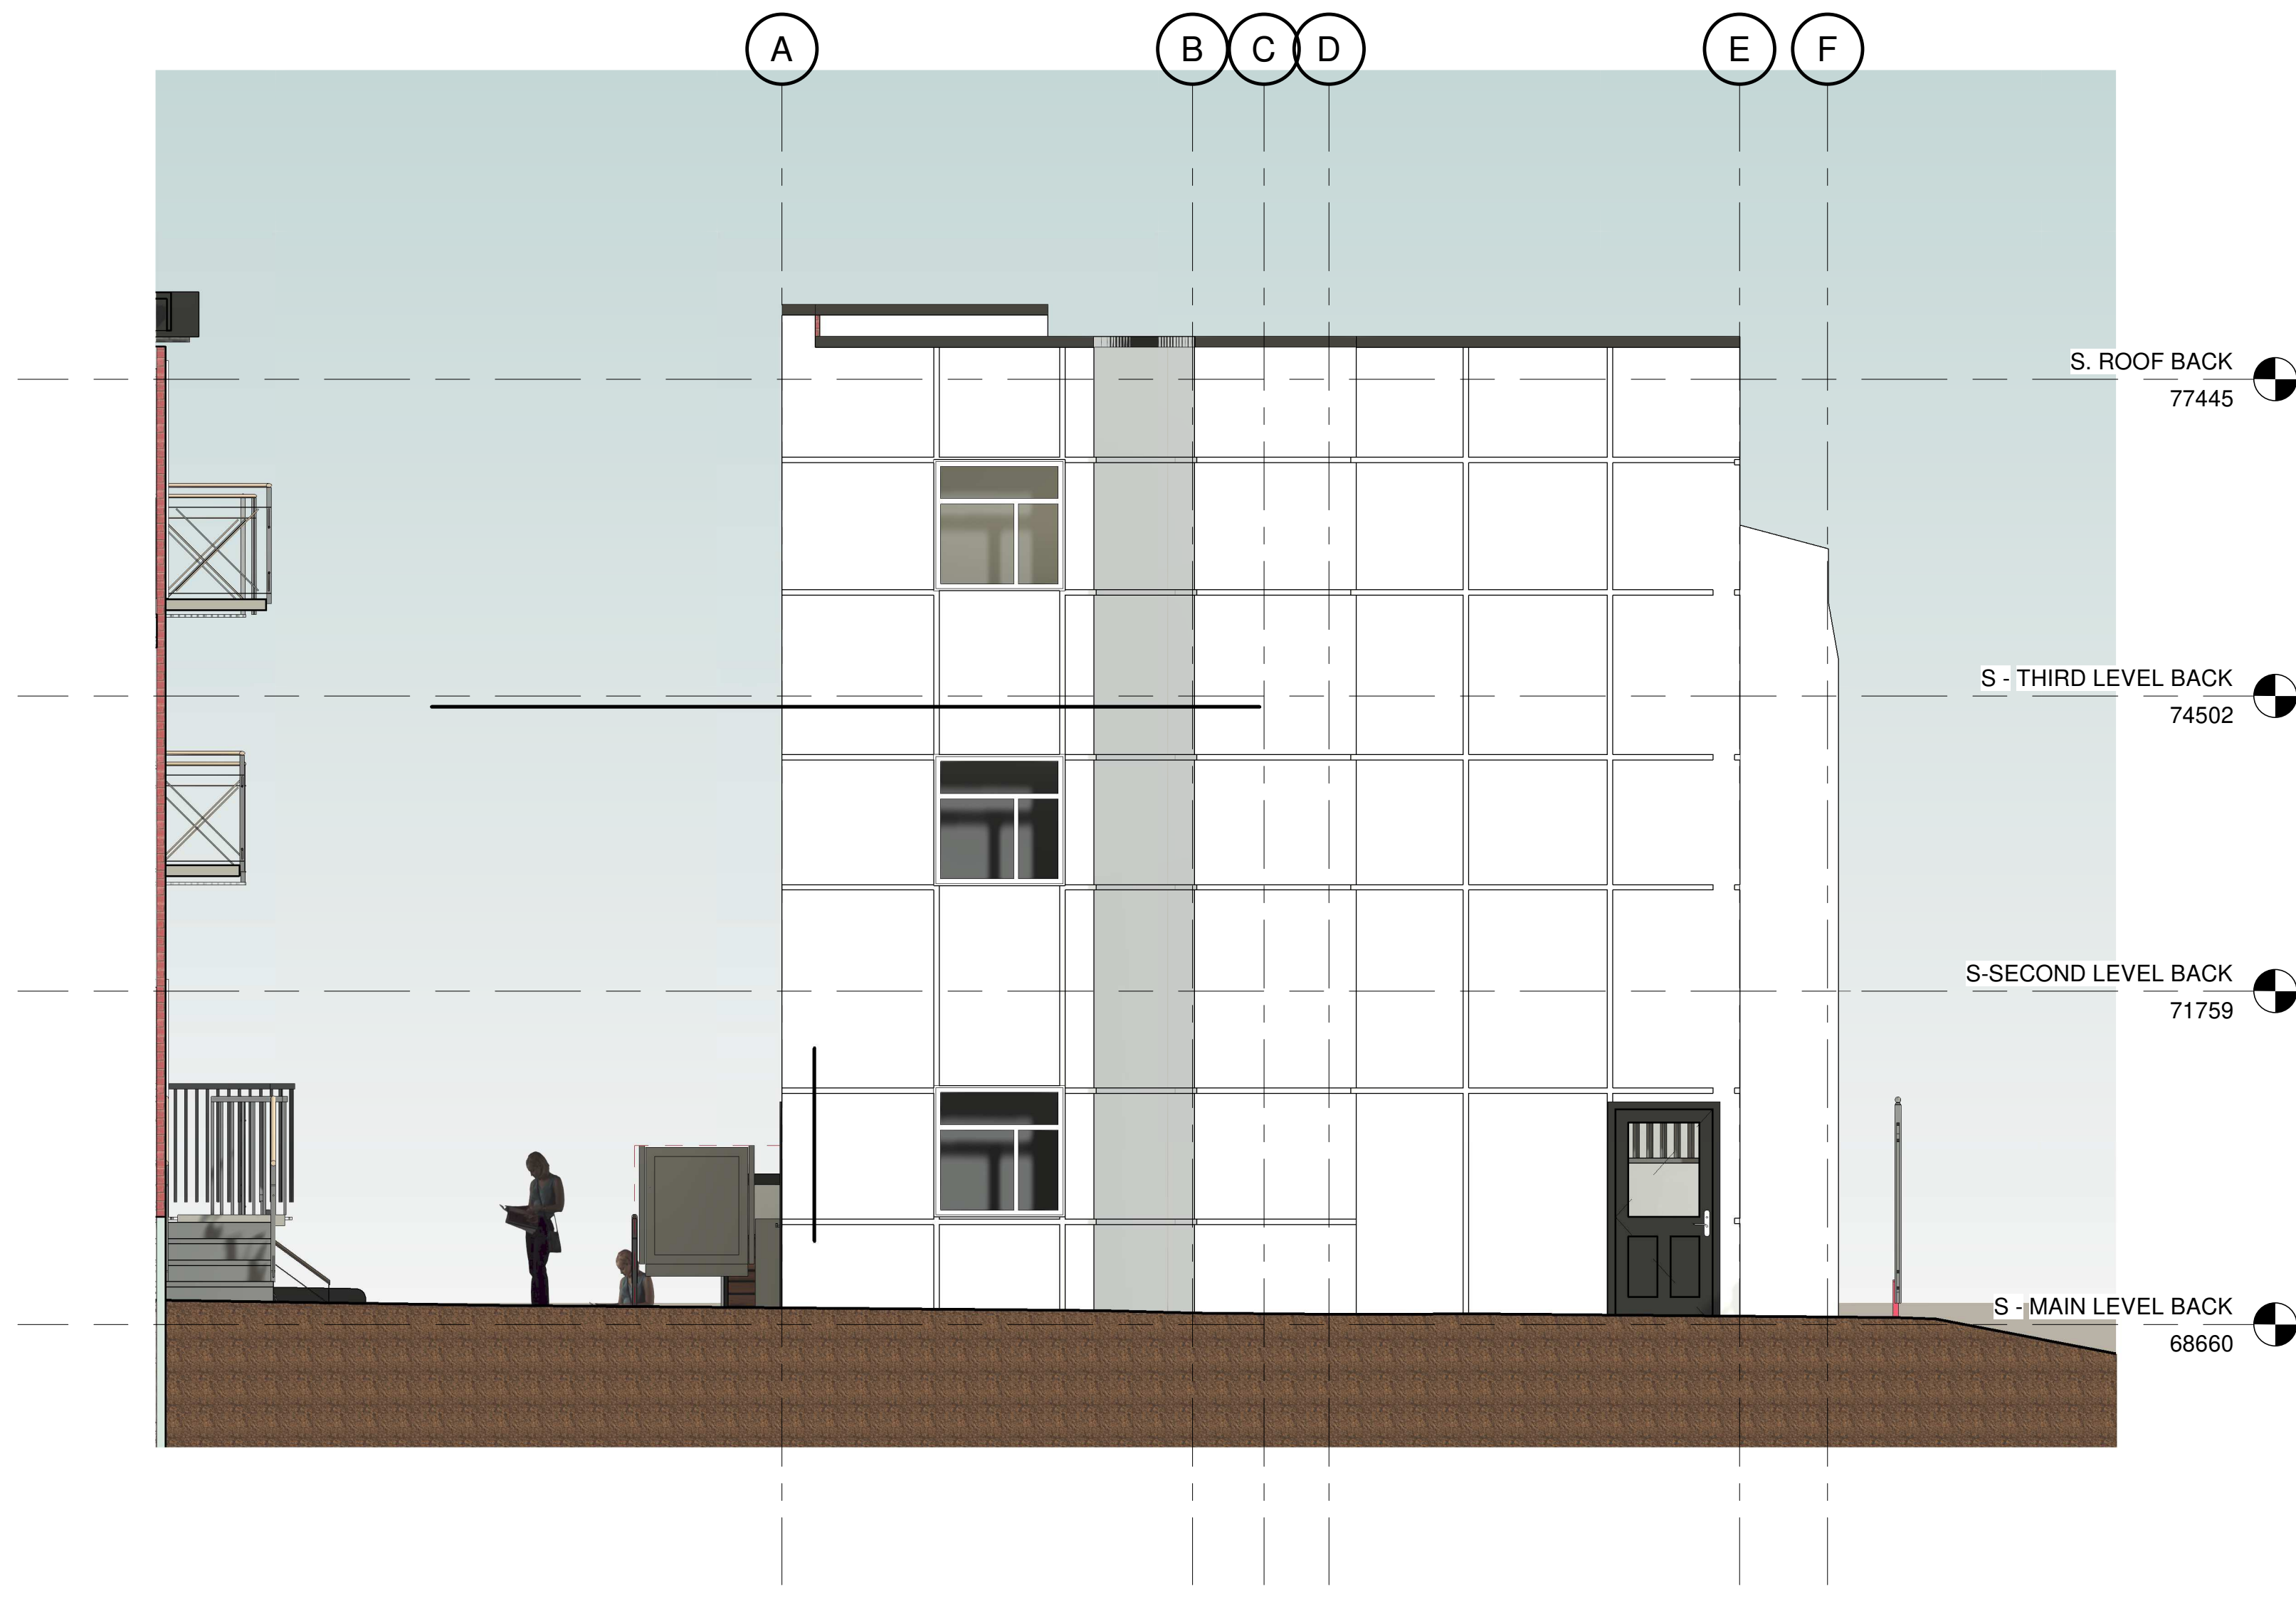

2 WEST ELEVATION
A111 1:50

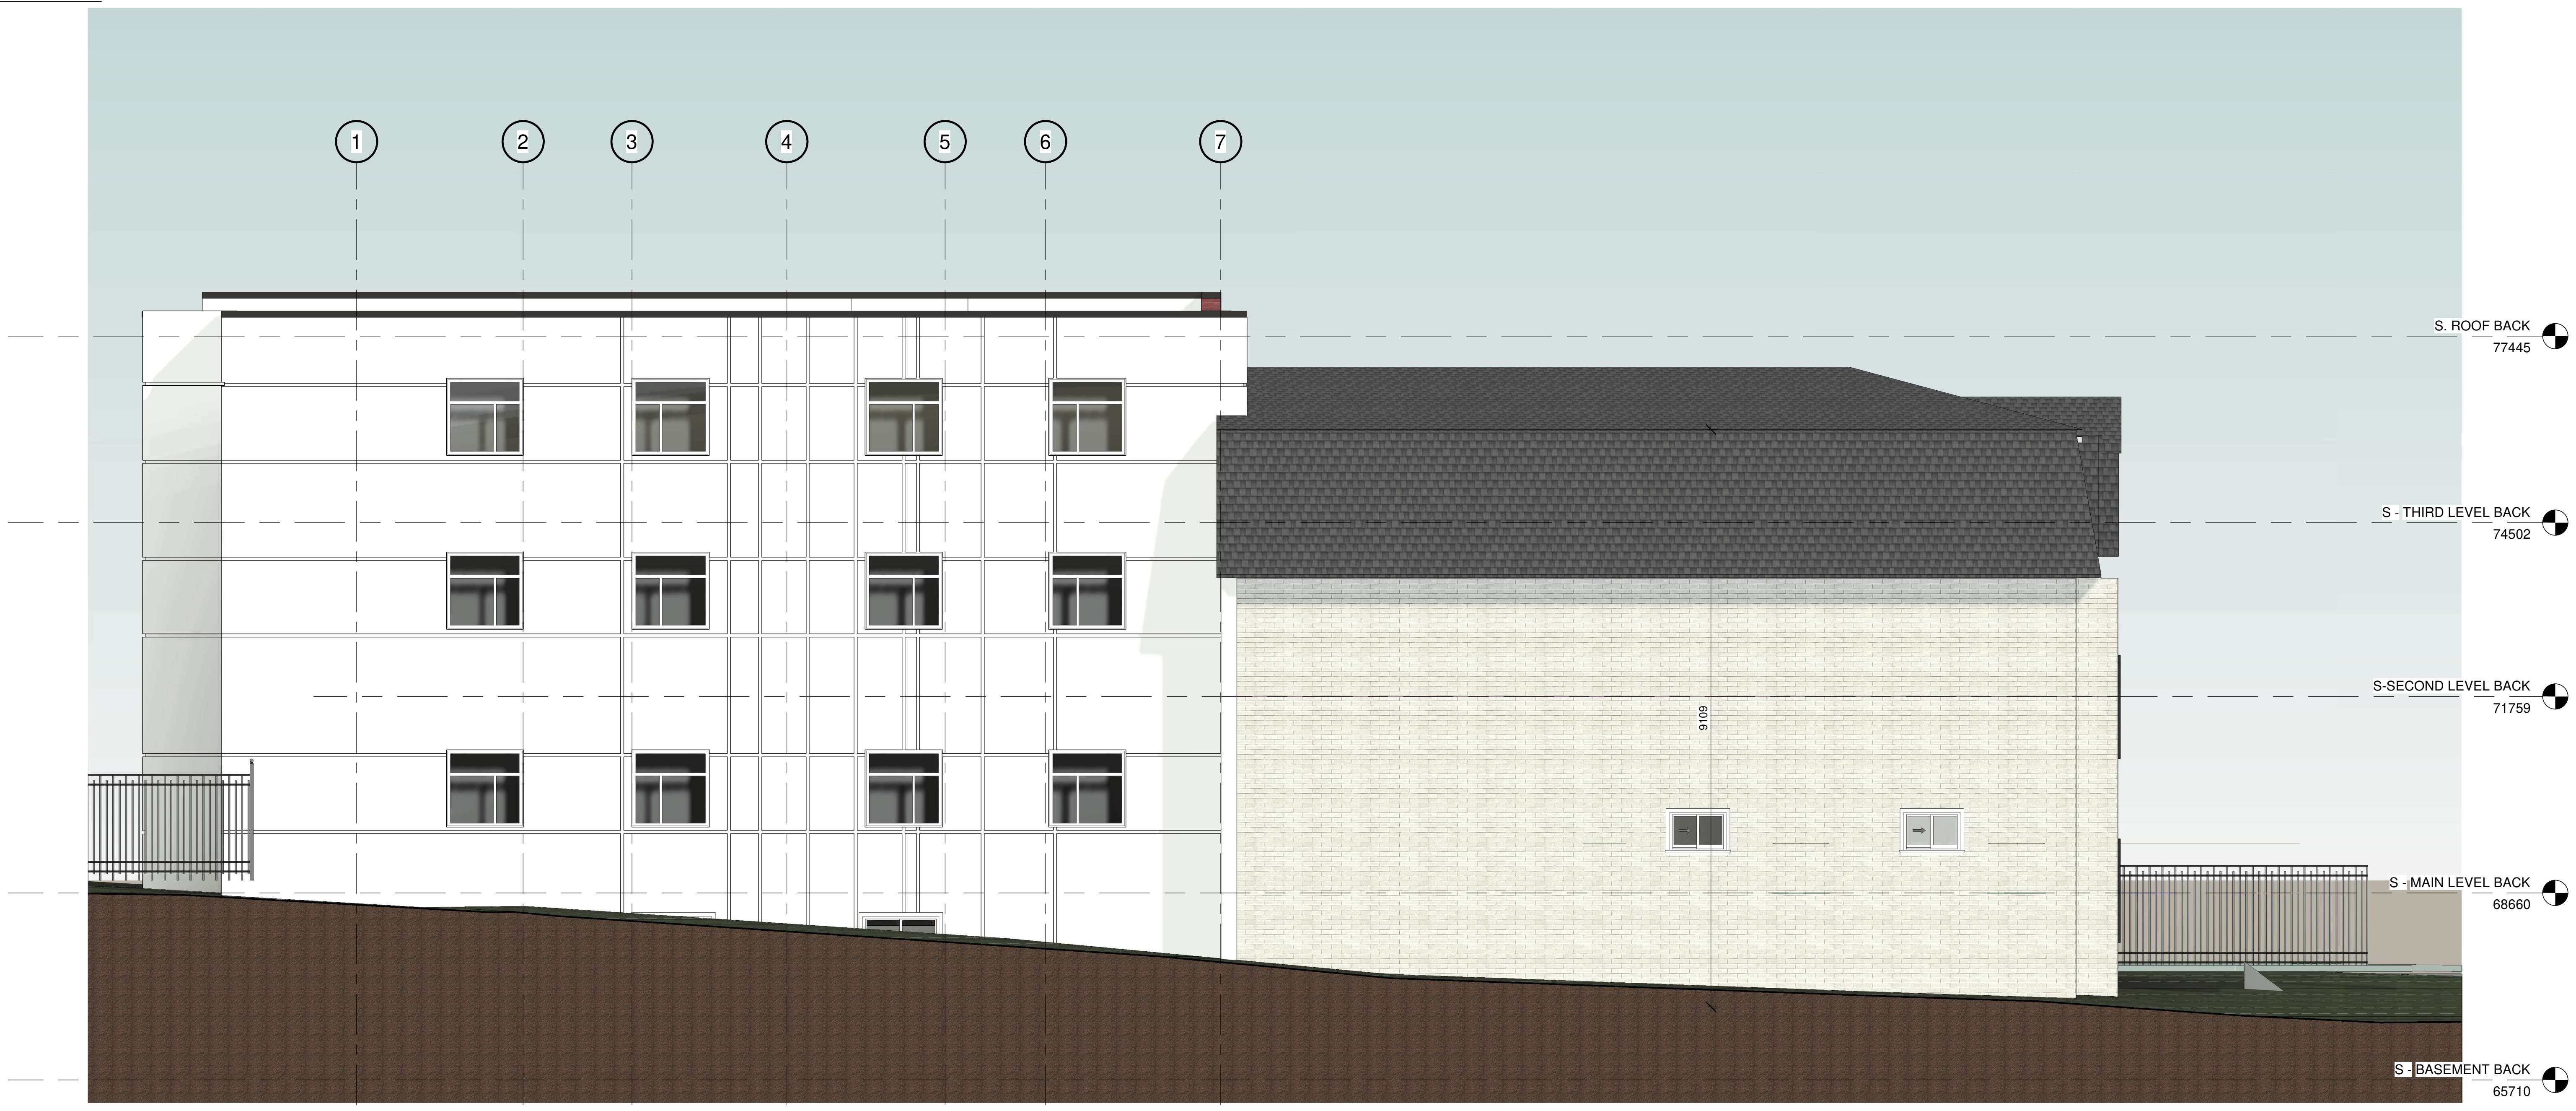

1 NORTH ELEVATION
A111 1:50

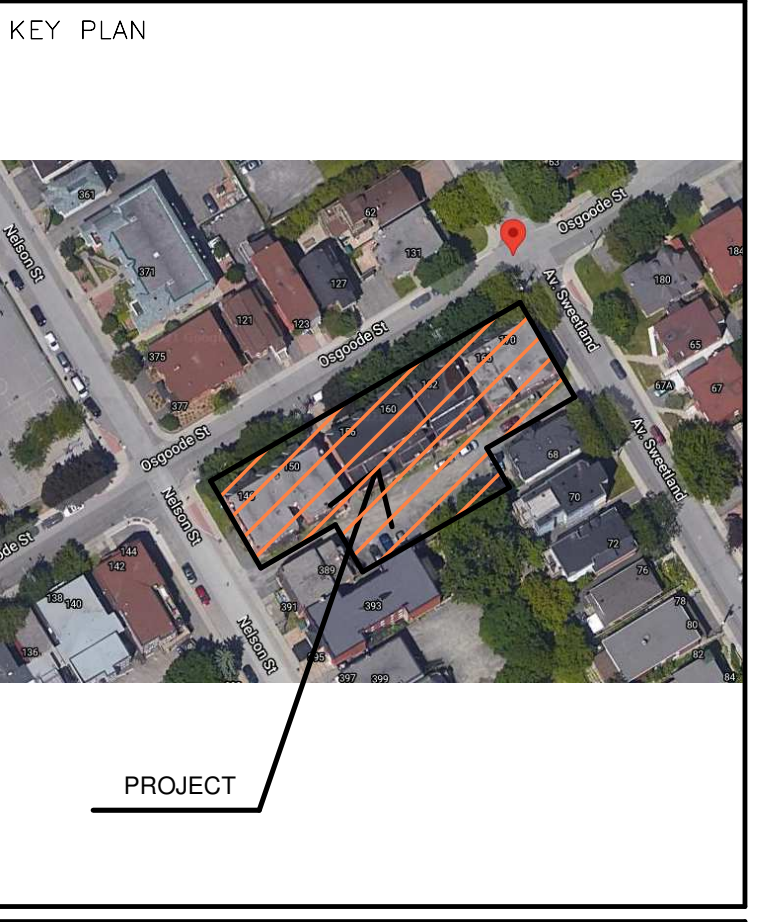

ALL CONTRACTORS TO VERIFY ALL DIMENSIONS ON SITE AND TO REPORT ALL ERRORS AND/OR OMISSIONS TO THE ARCHITECT.

ALL CONTRACTORS MUST COMPLY WITH ALL CODES AND BYLAWS AND OTHER AUTHORITIES HAVING JURISDICTION OVER THE WORK.

DO NOT SCALE DRAWINGS.

THIS DRAWING MAY NOT BE USED FOR CONSTRUCTION UNTIL SIGNED BY THE ARCHITECT.

COPYRIGHT RESERVED.

#	Description	Date
1	ISSUED FOR REVIEW	20220516



CONSULTANTS:

- STRUCTURAL —
- MECHANICAL —
- CIVIL —
- ELECTRICAL —
- LANDSCAPING —

PROJECT


146-170 OSGOOD

DRAWING:

WEST / NORTH ELEVATION

DATE	TIME	DRW. NO.
2022-10-20 2:09:02 PM		2201
SCALE	1:50	
DRAWN BY	Autour	
CHECKED BY		
APPROVED BY	Vérificateur	

A111

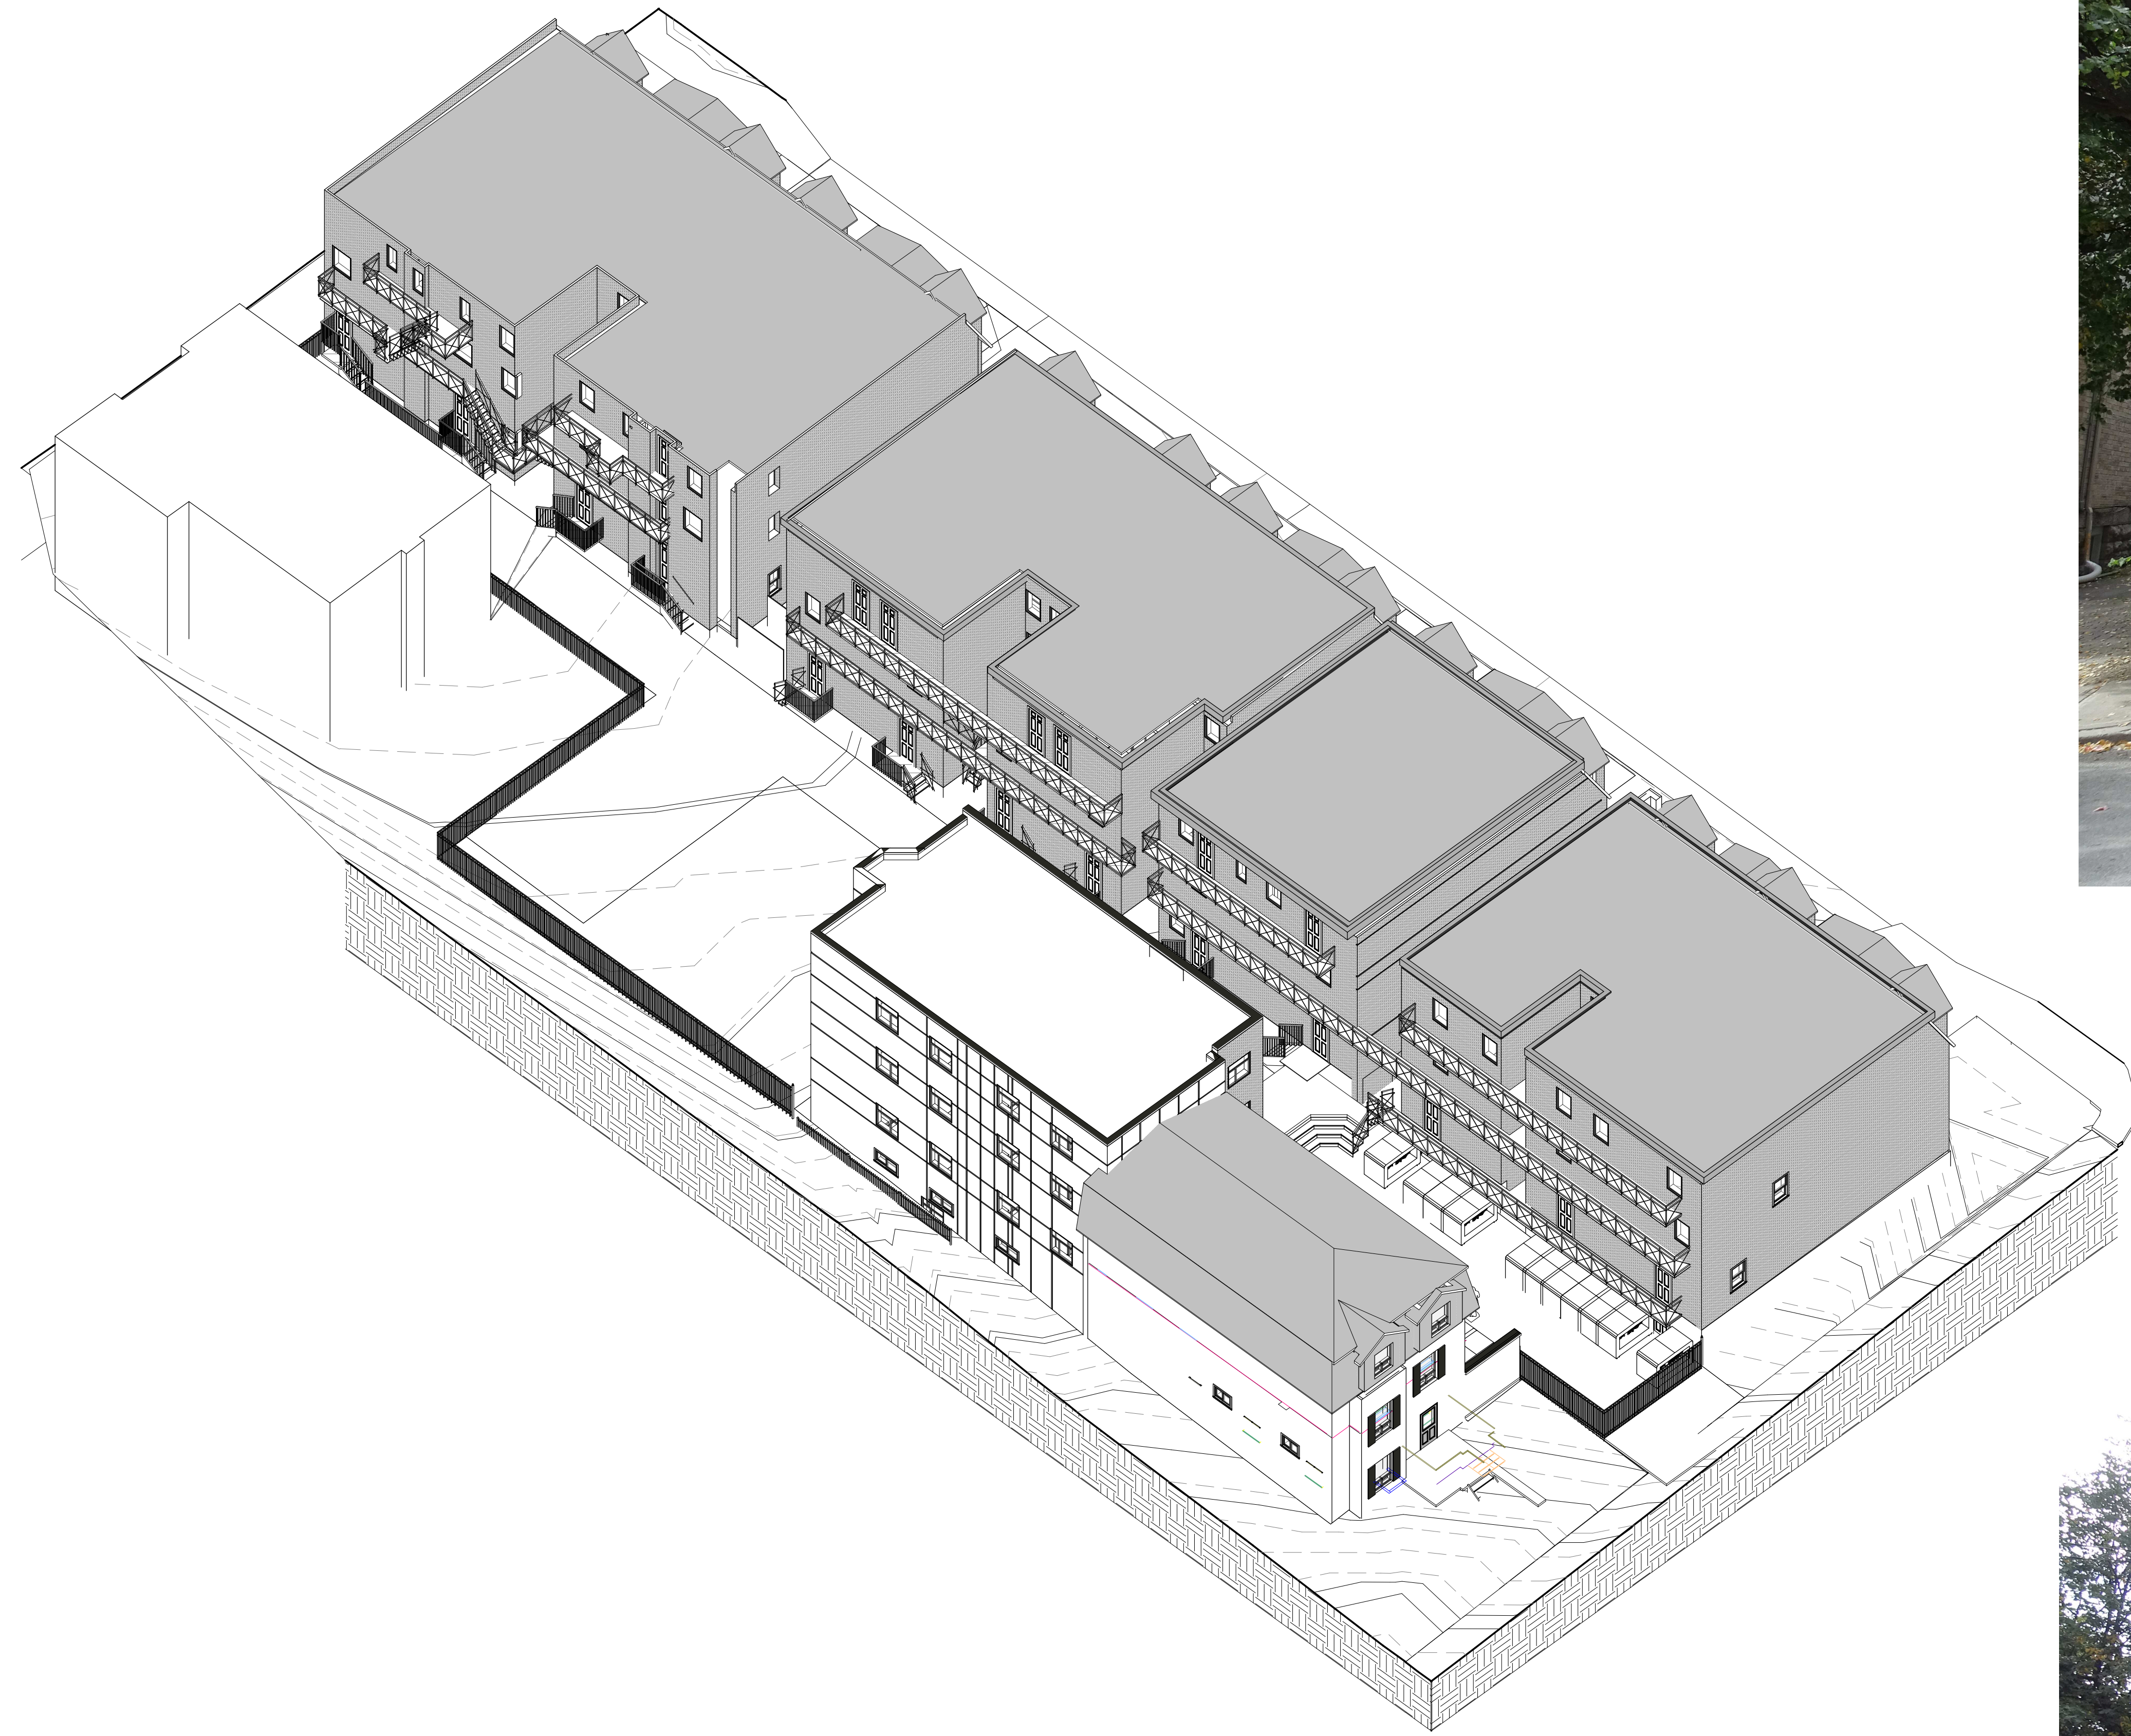

1 AXONOMETRIC 1
A120



KEY PLAN



PROJECT

ALL CONTRACTORS TO VERIFY ALL DIMENSIONS ON SITE AND TO REPORT ALL ERRORS AND/OR OMISSIONS TO THE ARCHITECT.

ALL CONTRACTORS MUST COMPLY WITH ALL CODES AND BYLAWS AND OTHER AUTHORITIES HAVING JURISDICTION OVER THE WORK.

DO NOT SCALE DRAWINGS.

THIS DRAWING MAY NOT BE USED FOR CONSTRUCTION UNTIL SIGNED BY THE ARCHITECT.

COPYRIGHT RESERVED.

#	Description	Date
1	ISSUED FOR REVIEW	20220516




CONSULTANTS:
 STRUCTURAL —
 MECHANICAL —
 CIVIL —
 ELECTRICAL —
 LANDSCAPING —

PROJECT
 146-170 OSGOOD




DRAWING:
 AXONOMETRIC

DATE	2022-10-20 2:10:06 PM	DWG. NO.	2201
FILE		DRAWING NO.	
DRAWN BY	Auteur		
CHECKED BY	Vérificateur		
		A120	

#18783
 007-12-22-0106

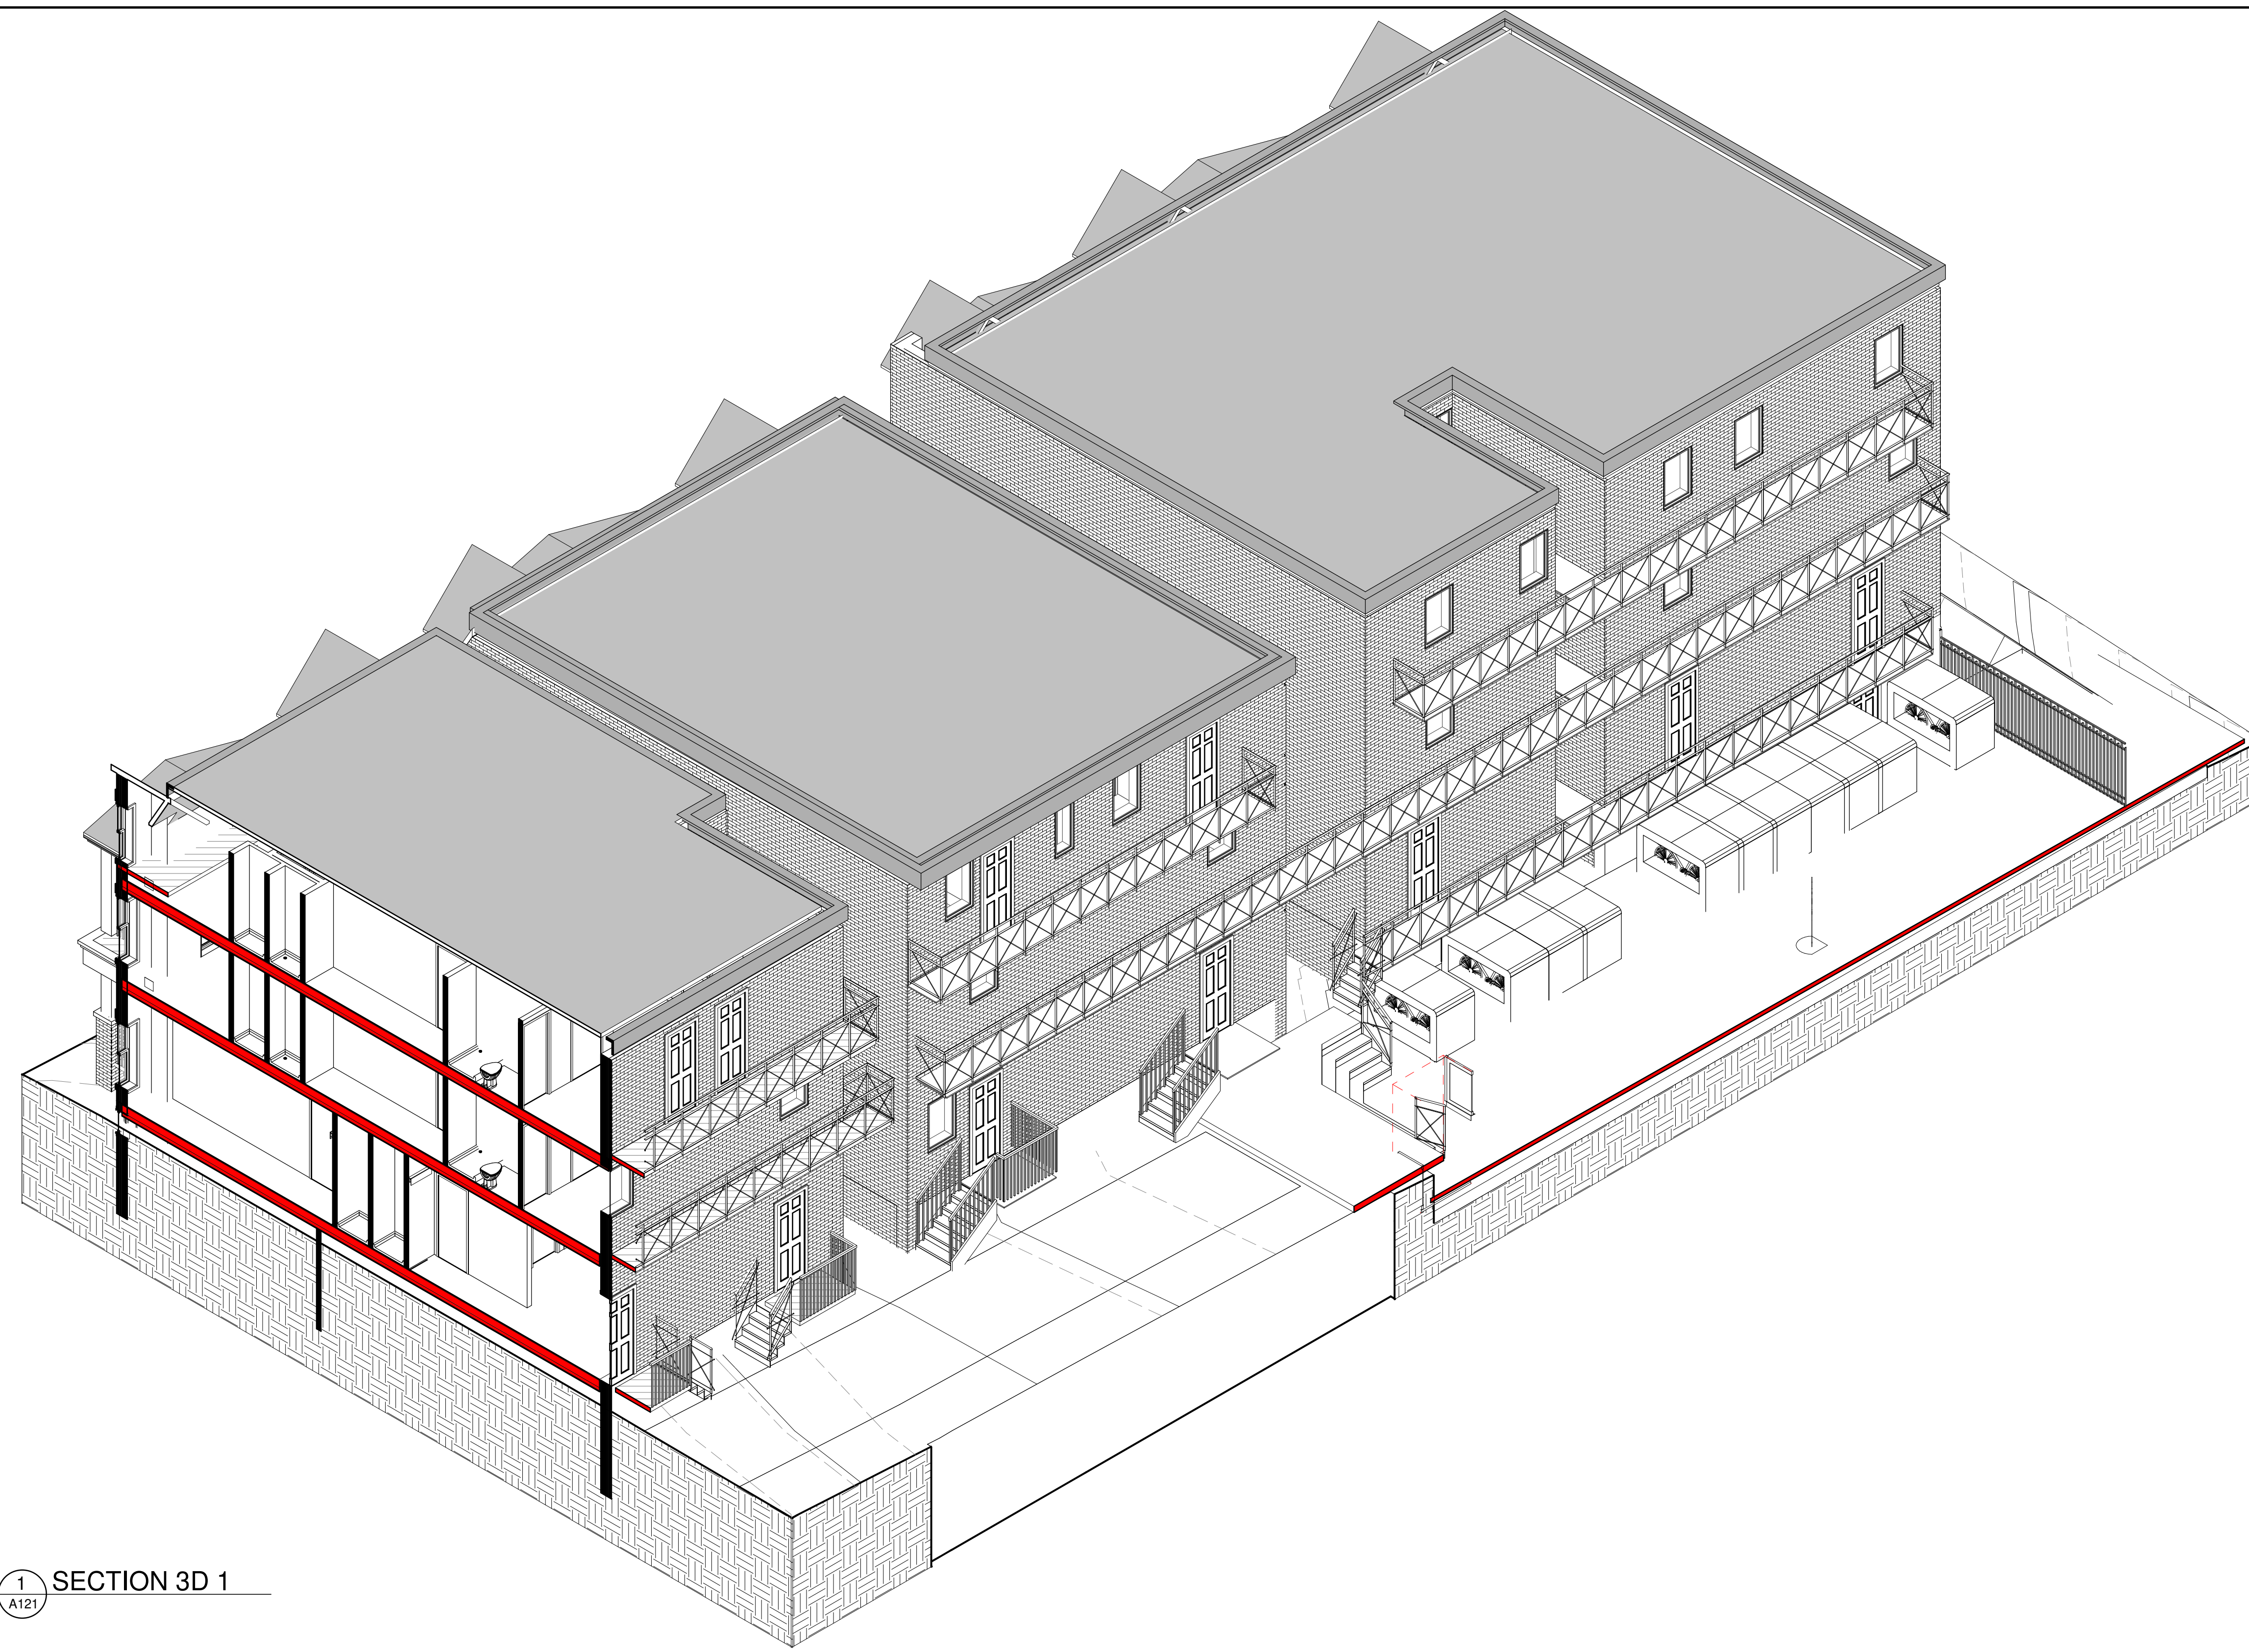

1 SECTION 3D 1
A121

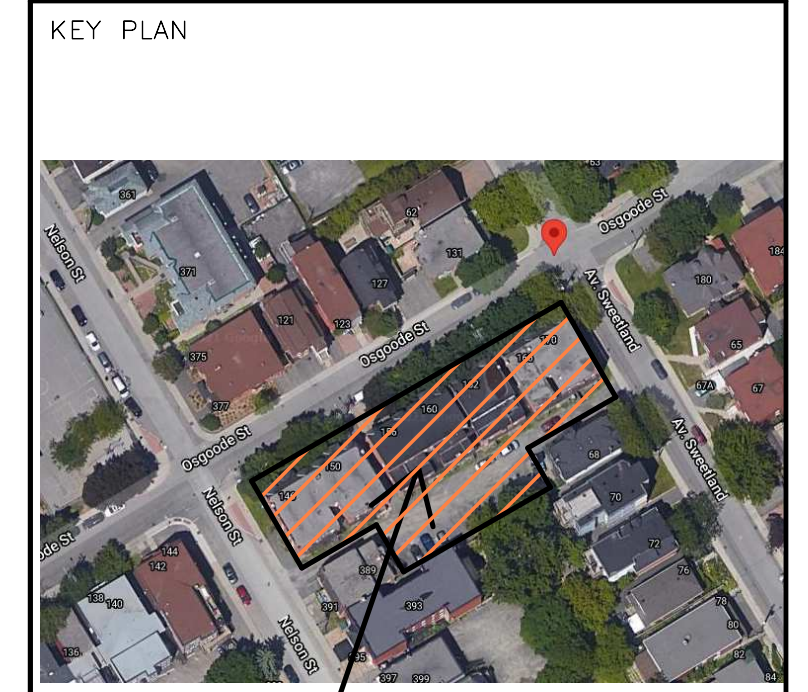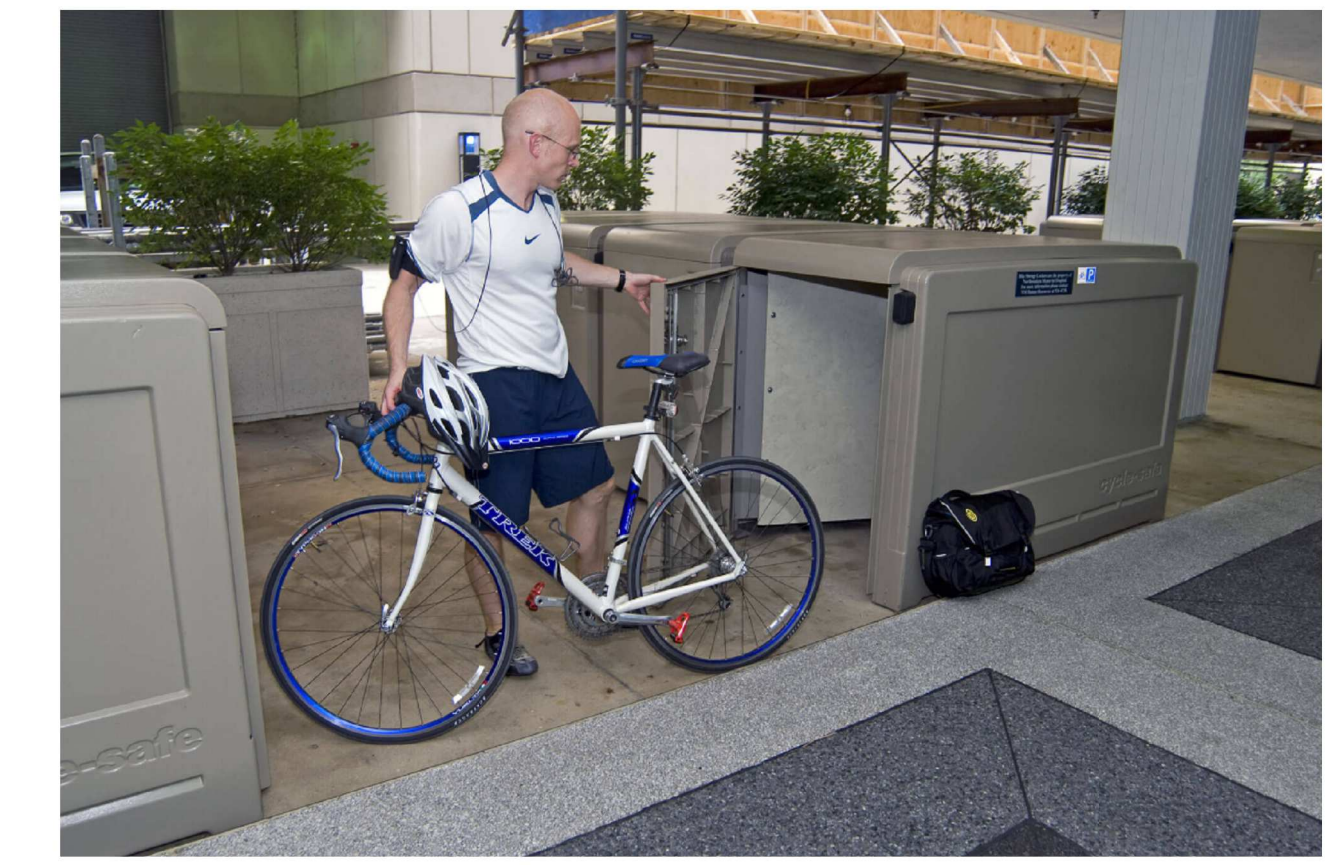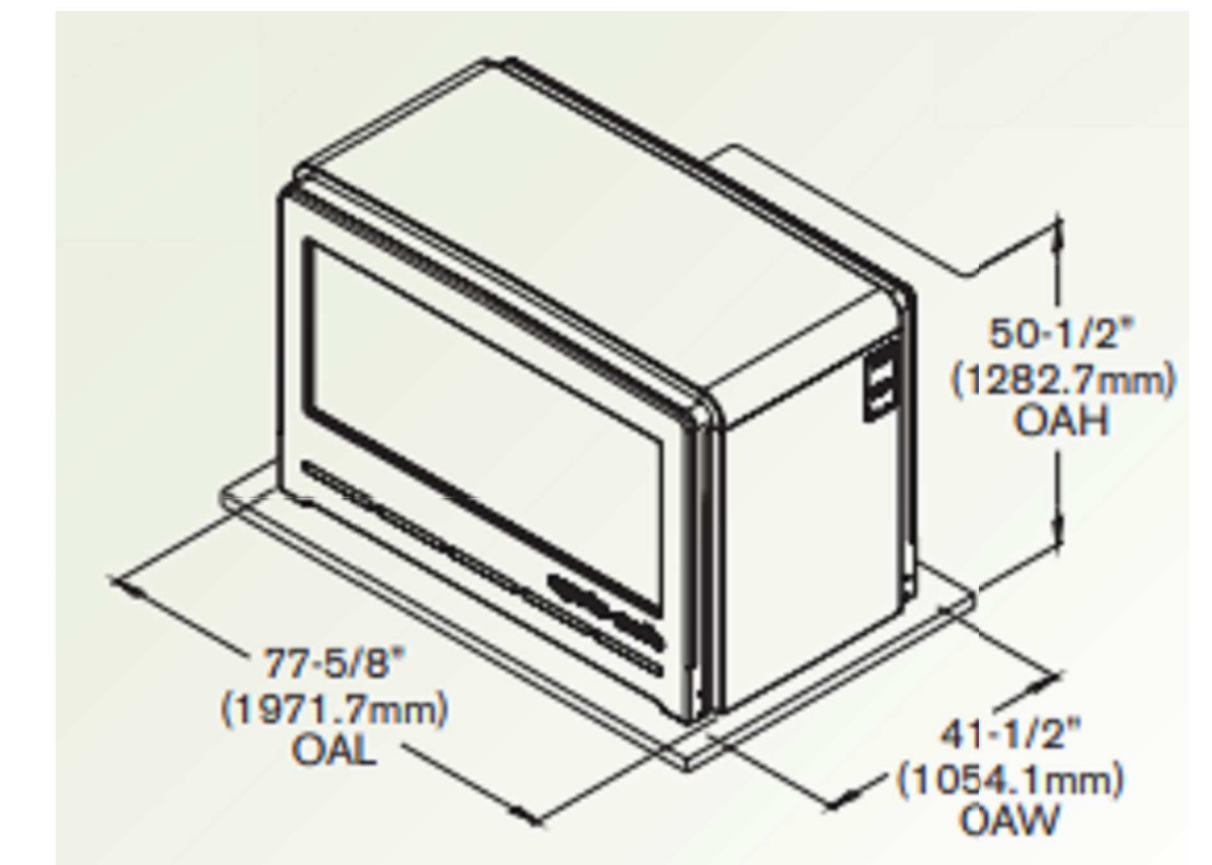

KEY PLAN

PROJECT

ALL CONTRACTORS TO VERIFY ALL DIMENSIONS ON SITE AND TO REPORT ALL ERRORS AND/OR OMISSIONS TO THE ARCHITECT.
ALL CONTRACTORS MUST COMPLY WITH ALL CODES AND BYLAWS AND OTHER AUTHORITIES HAVING JURISDICTION OVER THE WORK.
DO NOT SCALE DRAWINGS.
THIS DRAWING MAY NOT BE USED FOR CONSTRUCTION UNTIL SIGNED BY THE ARCHITECT.
COPYRIGHT RESERVED.

#	Description	Date
1	ISSUED FOR REVIEW	20220516



2 SOUTH ELEVATION OSGOODE
A121 1:50

WOODMAN ARCHITECT ASSOCIATES LTD.
4 BEECHWOOD, SUITE 201 OTTAWA, ONTARIO, CANADA K1L 8L9
TEL: 613 228 9850 • FAX 613 228 9848 • mail@woodmanarchitect.com

- CONSULTANTS:
STRUCTURAL —
MECHANICAL —
CIVIL —
ELECTRICAL —
LANDSCAPING —

PROJECT
146-170 OSGOODE

DRAWING:
SECTION 3D + ELEVATION

DATE: 2022-10-20 2:10:26 PM	DWG. NO.: 2201
SCALE: 1:50	DRAWING BY:
DRAWN BY: Auteur	A121
REVIEWED BY: Vérificateur	