



WEST ELEVATION



EAST ELEVATION



NORTH ELEVATION



SOUTH ELEVATION

IT IS THE RESPONSIBILITY OF THE APPROPRIATE CONTRACTOR TO CHECK AND VERIFY ALL DIMENSIONS ON SITE AND TO REPORT ALL ERRORS AND/OR OMISSIONS TO THE ARCHITECT.
 ALL CONTRACTORS MUST COMPLY WITH ALL PERTINENT CODES AND BY-LAWS.
 THIS DRAWING MAY NOT BE USED FOR CONSTRUCTION UNTIL SIGNED BY THE ARCHITECT.
 DO NOT SCALE DRAWINGS.
 COPYRIGHT RESERVED.

APPROVED
 By Allison Hamlin at 5:05 pm, Feb 17, 2023

Allison Hamlin

ALLISON HAMLIN
 MANAGER (A), DEVELOPMENT REVIEW WEST
 PLANNING, REAL ESTATE & ECONOMIC DEVELOPMENT
 DEPARTMENT, CITY OF OTTAWA

No.	DESCRIPTION	DD.MM.YY
13	SPC UPDATE	31 JAN 2023



NORTH ARROW:
 CLIENT:
RICHCRAFT
 Group Of Companies

ARCHITECT:
rla/architecture
 56 Beech Street, Ottawa, Ontario K1S 3J6
 t.613.724.9932 f.613.724.1209 www.rodericklahey.ca

PROJECT TITLE:
19 CENTREPOINTE DR
 OTTAWA, ON

SHEET TITLE:
ELEVATIONS

DRAWN: S.S	CHECKED: R.V
SCALE: 1 : 400	SHEET No: 6
PROJECT No: 1910	

IT IS THE RESPONSIBILITY OF THE APPROPRIATE CONTRACTOR TO CHECK AND VERIFY ALL DIMENSIONS ON SITE AND TO REPORT ALL ERRORS AND/OR OMISSIONS TO THE ARCHITECT.
 ALL CONTRACTORS MUST COMPLY WITH ALL PERTINENT CODES AND BY-LAWS.
 THIS DRAWING MAY NOT BE USED FOR CONSTRUCTION UNTIL SIGNED BY THE ARCHITECT.
 DO NOT SCALE DRAWINGS.
 COPYRIGHT RESERVED.

APPROVED
 By Allison Hamlin at 5:05 pm, Feb 17, 2023

Allison Hamlin

ALLISON HAMLIN
 MANAGER (A), DEVELOPMENT REVIEW WEST
 PLANNING, REAL ESTATE & ECONOMIC DEVELOPMENT
 DEPARTMENT, CITY OF OTTAWA



13 SPC UPDATE	31 JAN 2023
No. DESCRIPTION	DD.MM.YY

REVISIONS:

ARCHITECT SEAL:	NORTH ARROW:

CLIENT:

ARCHITECT:

PROJECT TITLE:
19 CENTREPOINTE DR
 OTTAWA, ON

SHEET TITLE:
WEST ELEVATION-ENLARGED


DRAWN: Author	CHECKED: Checker
SCALE: 1 : 200	SHEET No: 61
PROJECT No: 1910	

PAPER SIZE: ISO Full Bleed B1 (707.00 x 1000.00 MM) PLOT SCALE: 1:1 I:\RLA\FP01_rla\local\FR\cmckercher\My Documents\1910 19 CENTREPOINTE R22_cmckercher.rvt

IT IS THE RESPONSIBILITY OF THE APPROPRIATE CONTRACTOR TO CHECK AND VERIFY ALL DIMENSIONS ON SITE AND TO REPORT ALL ERRORS AND/OR OMISSIONS TO THE ARCHITECT.
 ALL CONTRACTORS MUST COMPLY WITH ALL PERTINENT CODES AND BY-LAWS.
 THIS DRAWING MAY NOT BE USED FOR CONSTRUCTION UNTIL SIGNED BY THE ARCHITECT.
 DO NOT SCALE DRAWINGS.
 COPYRIGHT RESERVED.

APPROVED
 By Allison Hamlin at 5:15 pm, Feb 17, 2023

Allison Hamlin
ALLISON HAMLIN
 MANAGER (A), DEVELOPMENT REVIEW WEST
 PLANNING, REAL ESTATE & ECONOMIC DEVELOPMENT
 DEPARTMENT, CITY OF OTTAWA

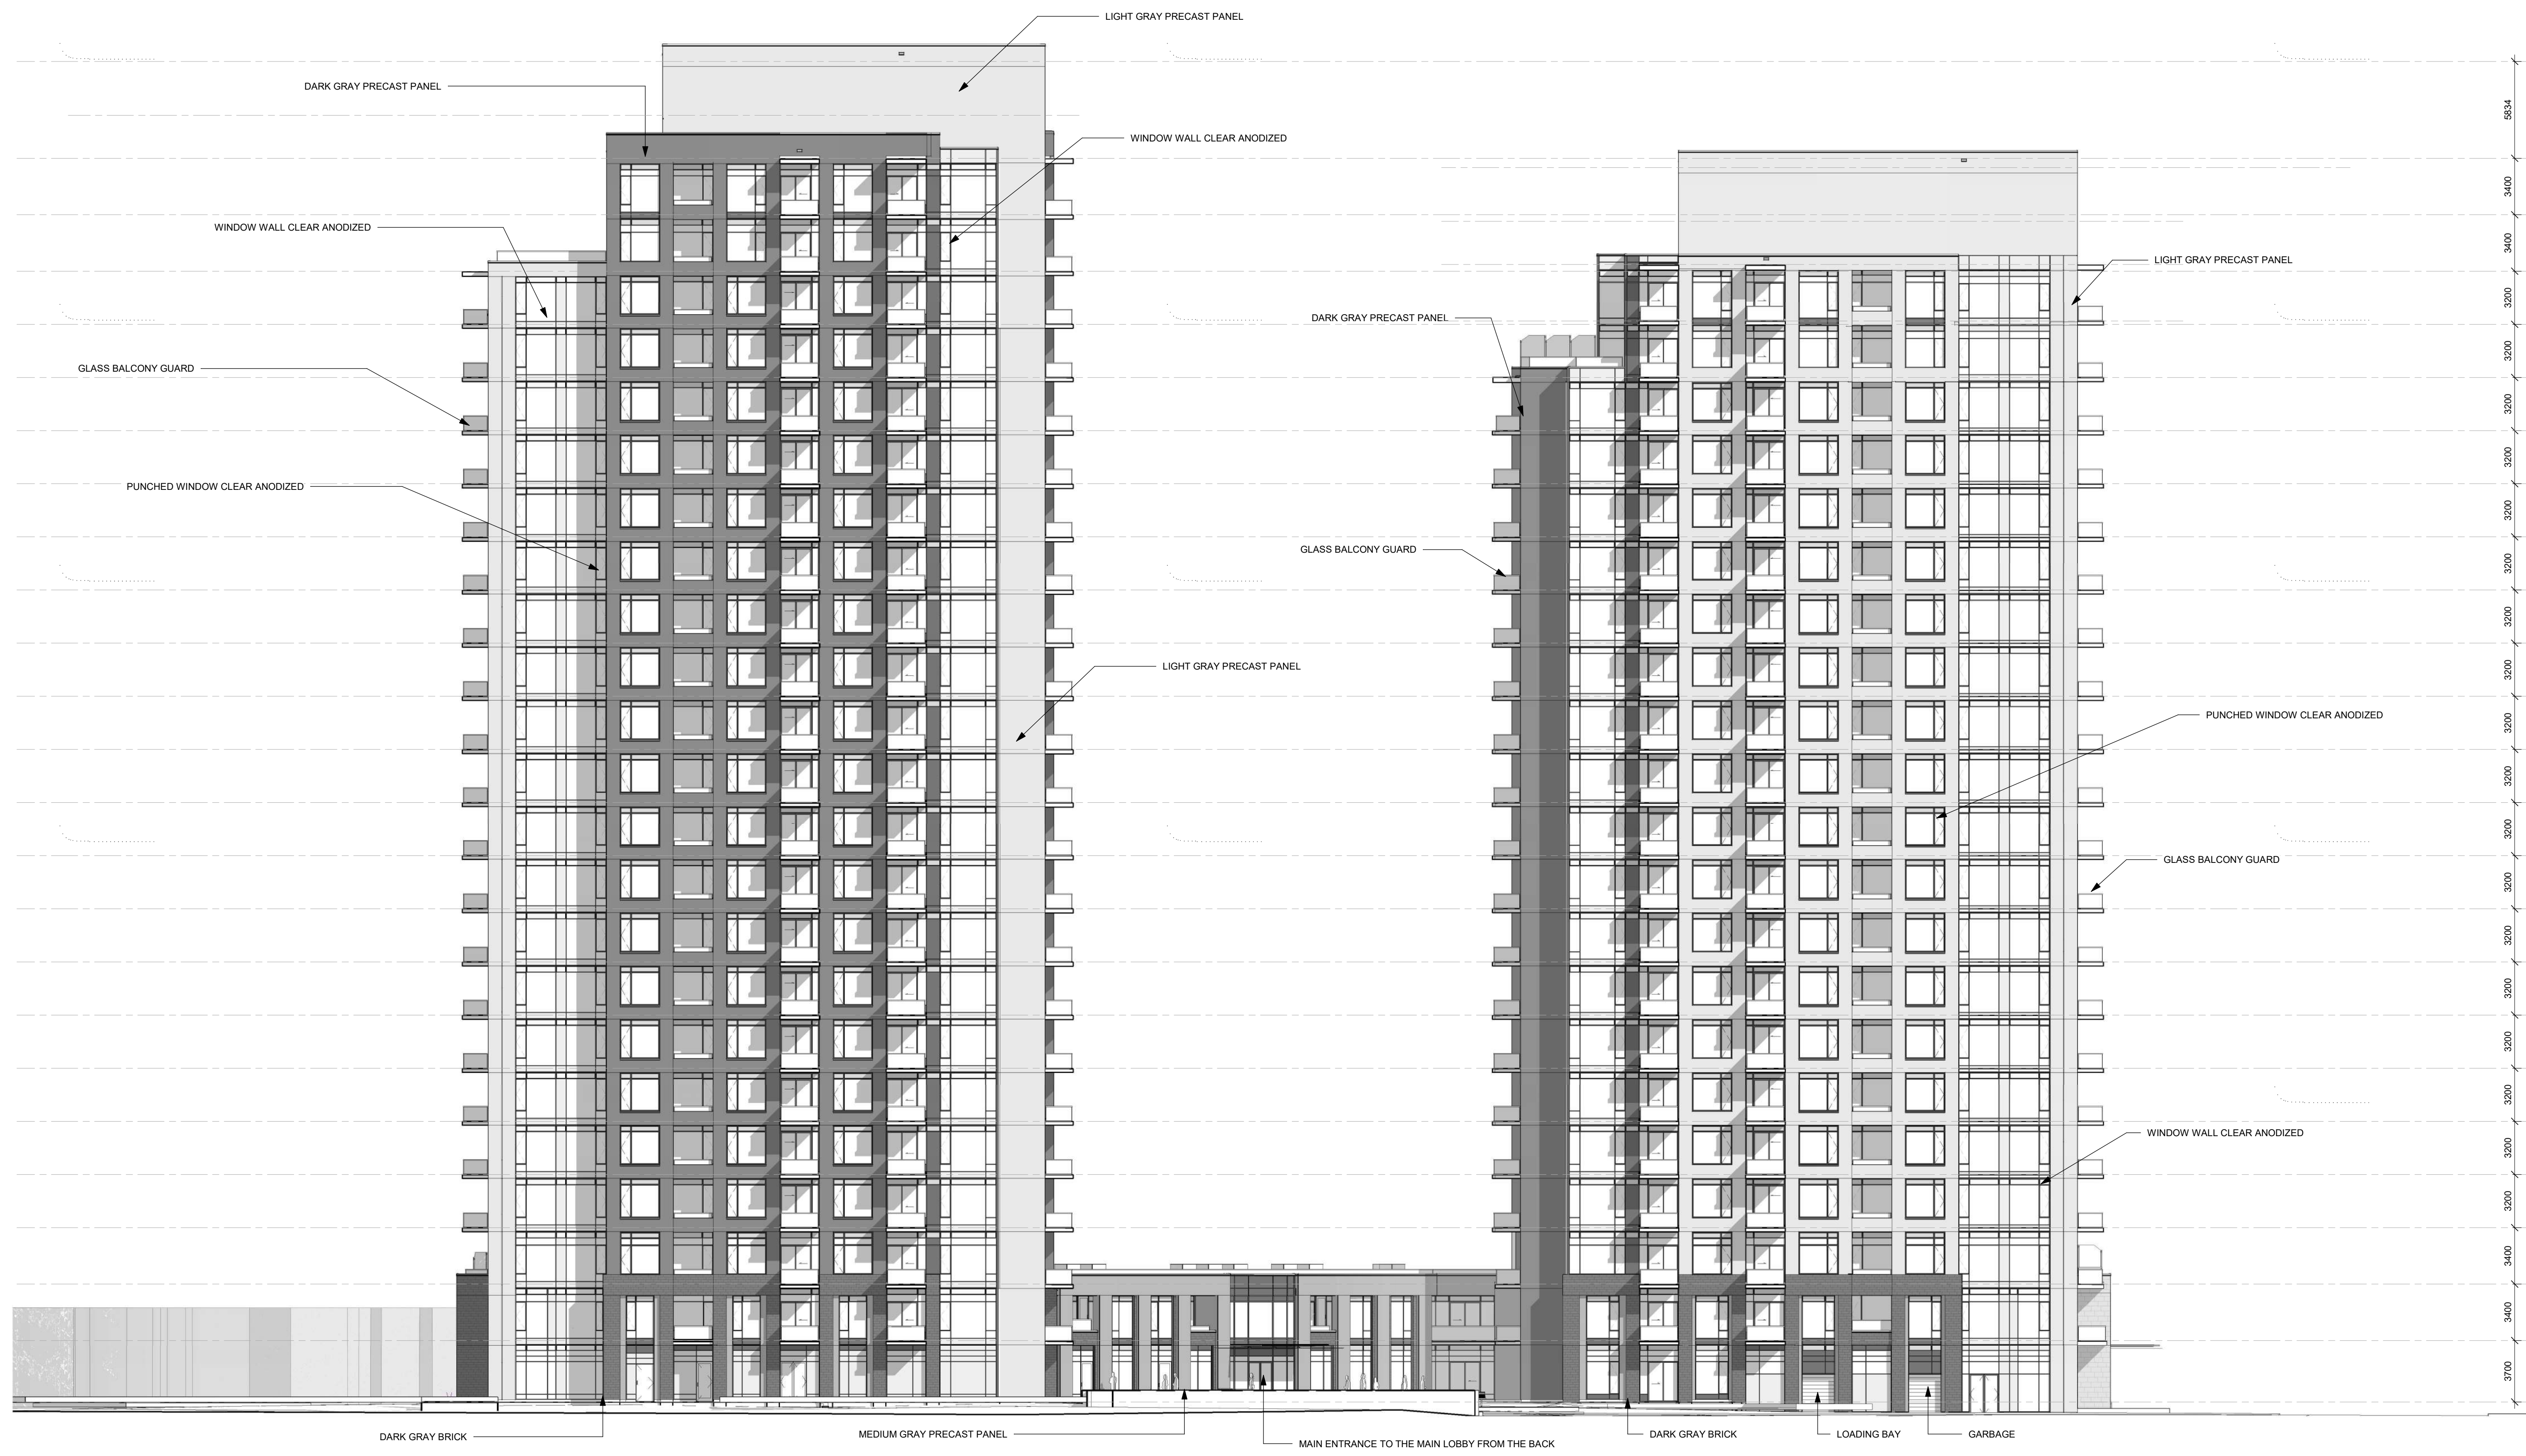

13 SPC UPDATE	31 JAN 2023
No. DESCRIPTION	DD.MM.YY

REVISIONS:

ARCHITECT SEAL:	NORTH ARROW:

CLIENT:

ARCHITECT:

 56 Beech Street, Ottawa, Ontario K1S 3J6
 t.613.724.9932 f.613.724.1209 www.rodricklaney.ca

PROJECT TITLE:
19 CENTREPOINTE DR
 OTTAWA, ON

SHEET TITLE:
EAST ELEVATION-ENLARGED

DRAWN: Author	CHECKED: Checker
SCALE: 1 : 200	SHEET No: 62
PROJECT No: 1910	


PAPER SIZE: ISO Full Bleed B1 (707.00 x 1000.00 MM) PLOT SCALE: 1:1 I:\RLA\FP01_rla\local\Richcraft\My Documents\1910 19 CENTREPOINTE R22_cmcketcher.rvt

IT IS THE RESPONSIBILITY OF THE APPROPRIATE CONTRACTOR TO CHECK AND VERIFY ALL DIMENSIONS ON SITE AND TO REPORT ALL ERRORS AND/OR OMISSIONS TO THE ARCHITECT.
 ALL CONTRACTORS MUST COMPLY WITH ALL PERTINENT CODES AND BY-LAWS.
 THIS DRAWING MAY NOT BE USED FOR CONSTRUCTION UNTIL SIGNED BY THE ARCHITECT.
 DO NOT SCALE DRAWINGS.
 COPYRIGHT RESERVED.


APPROVED
 By Allison Hamlin at 5:15 pm, Feb 17, 2023

Allison Hamlin

ALLISON HAMLIN
 MANAGER (A), DEVELOPMENT REVIEW WEST
 PLANNING, REAL ESTATE & ECONOMIC DEVELOPMENT
 DEPARTMENT, CITY OF OTTAWA

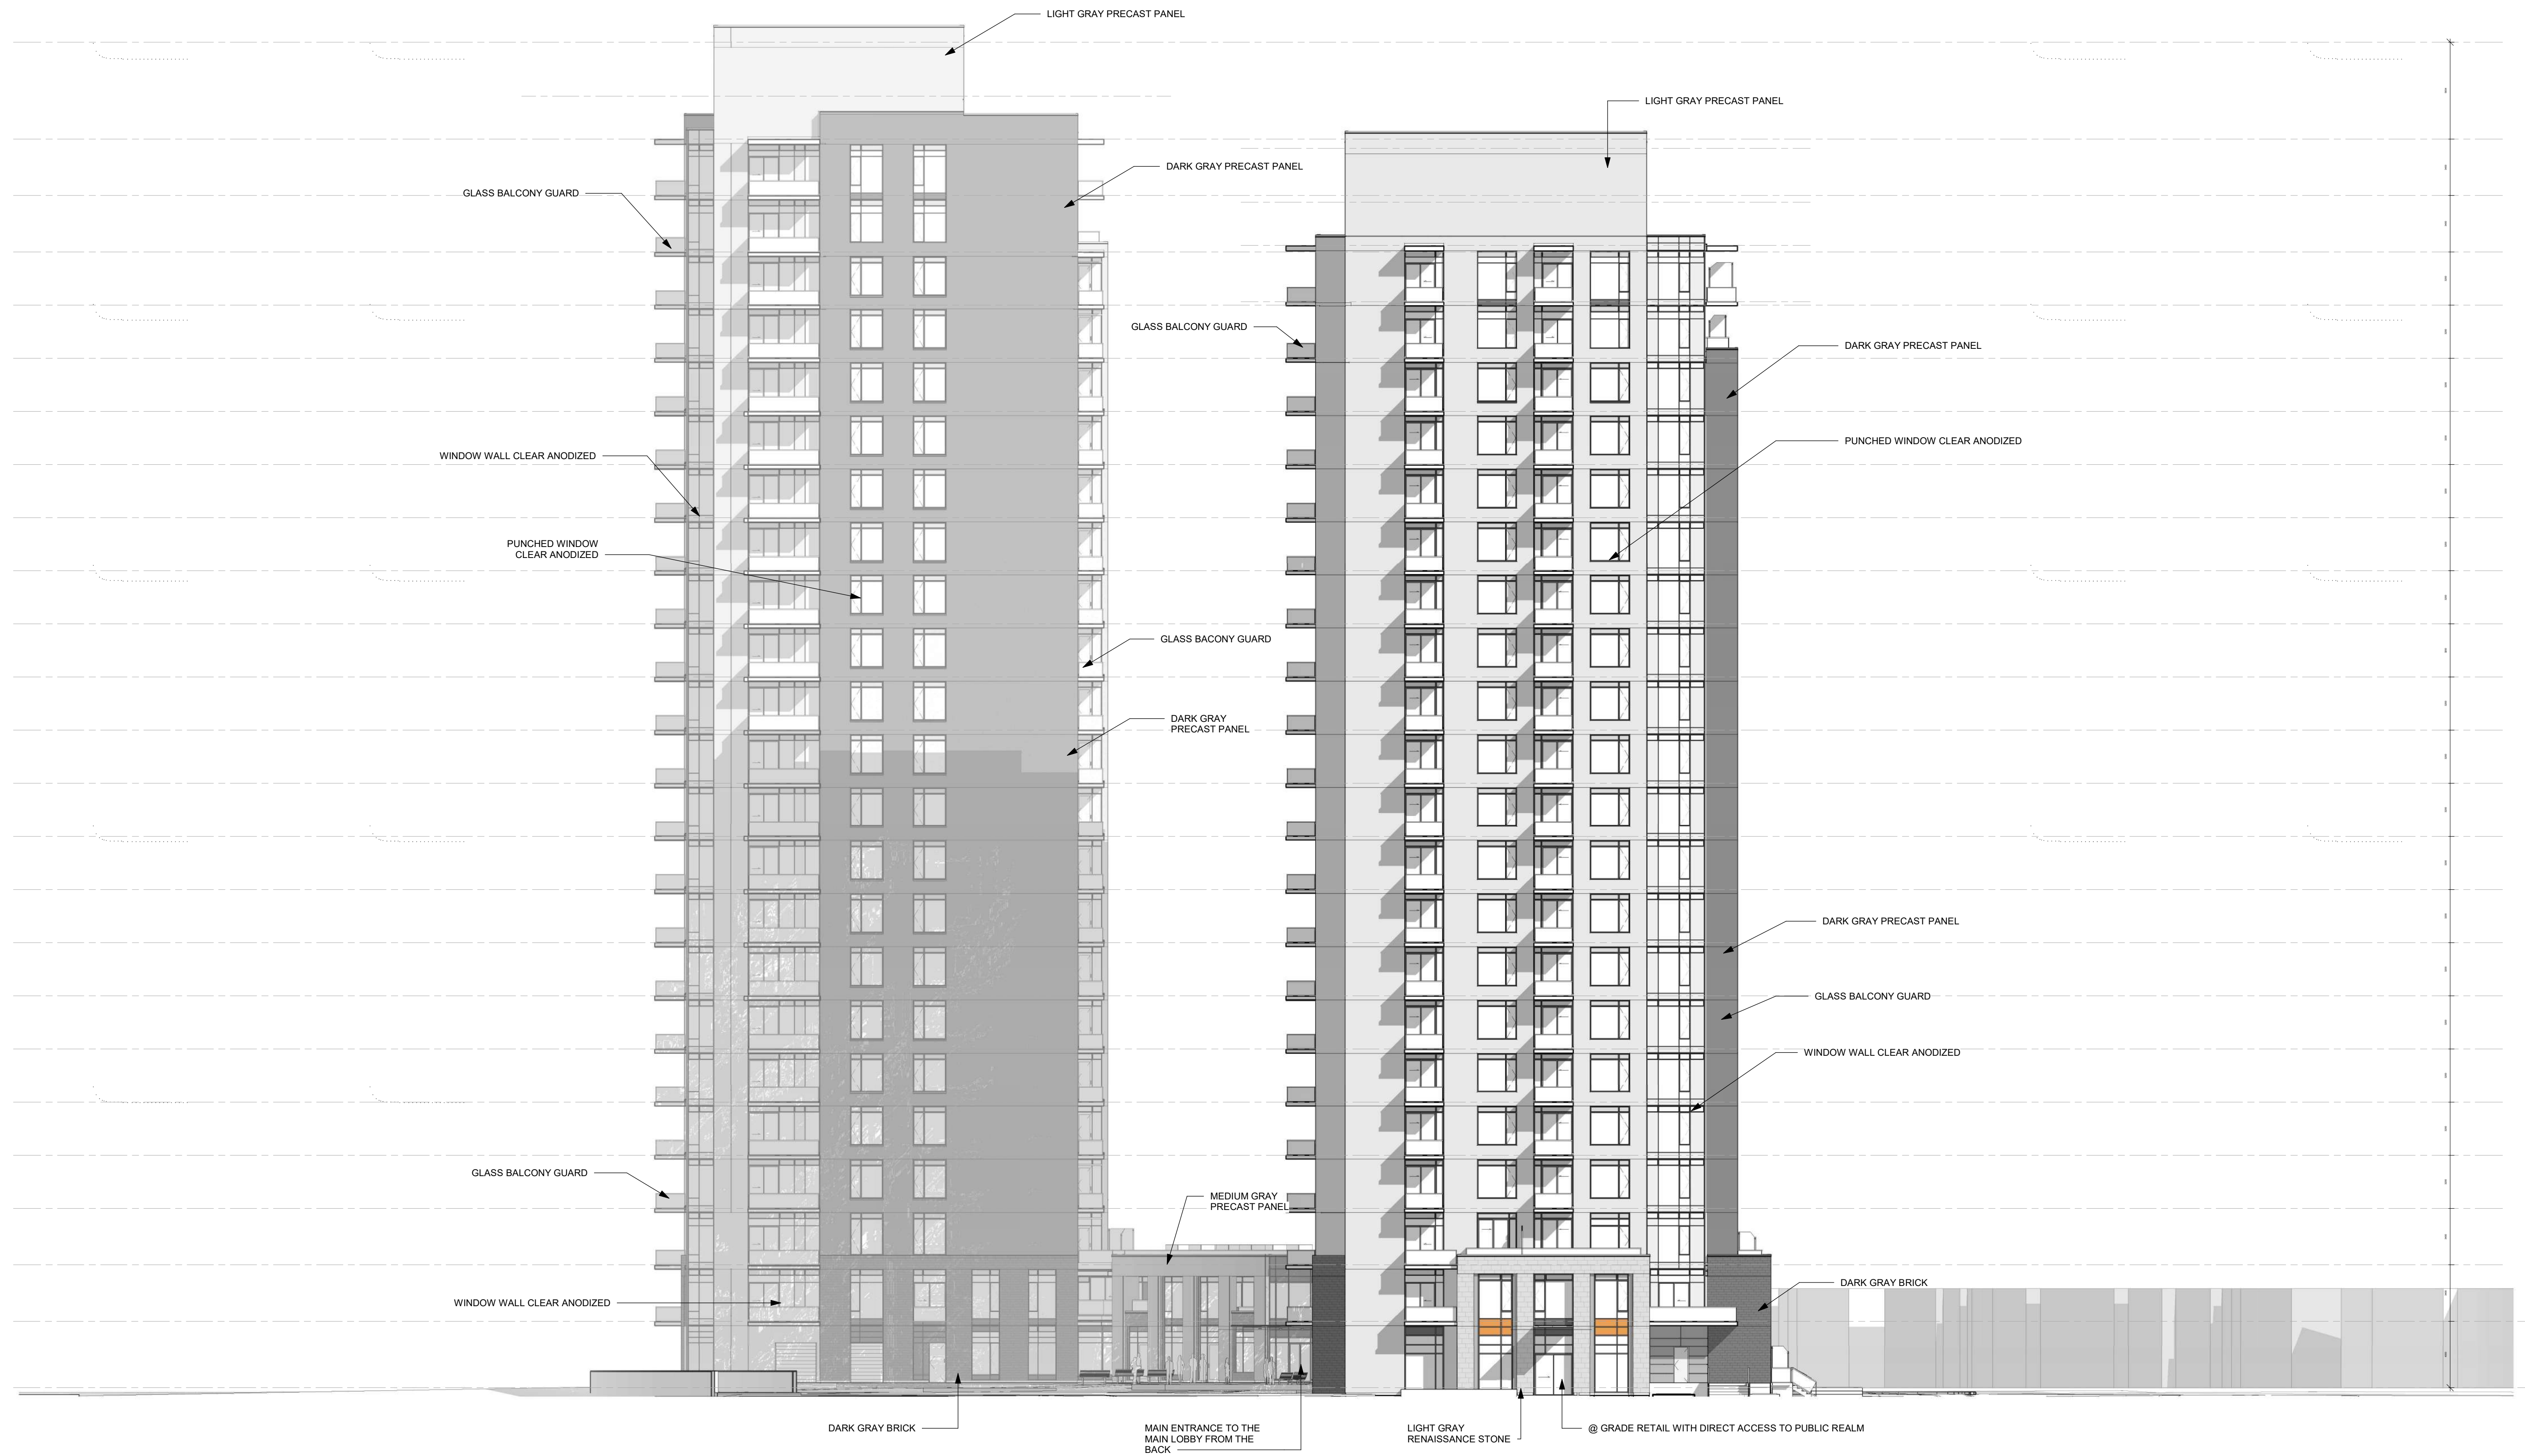

No.	DESCRIPTION	DATE
13	SPC UPDATE	31 JAN 2023
		DD.MM.YY

ARCHITECT SEAL:  NORTH ARROW: 

CLIENT: 

ARCHITECT: 
 56 Beech Street, Ottawa, Ontario K1S 3J6
 t.613.724.9932 f.613.724.1209 www.rodericklahey.ca

PROJECT TITLE:
19 CENTREPOINTE DR
 OTTAWA, ON

SHEET TITLE:
NORTH ELEVATION-ENLARGED

DRAWN: Author	CHECKED: Checker
SCALE: 1 : 200	SHEET No: 63
PROJECT No: 1910	


PAPER SIZE: ISO Full Bleed B1 (707.00 x 1000.00 MM) PLOT SCALE: 1:1 I:\RLA\FP01_rla\local\FR\cmckercher\My Documents\1910 19 CENTREPOINTE R22_cmckercher.rvt

IT IS THE RESPONSIBILITY OF THE APPROPRIATE CONTRACTOR TO CHECK AND VERIFY ALL DIMENSIONS ON SITE AND TO REPORT ALL ERRORS AND/OR OMISSIONS TO THE ARCHITECT.
 ALL CONTRACTORS MUST COMPLY WITH ALL PERTINENT CODES AND BY-LAWS.
 THIS DRAWING MAY NOT BE USED FOR CONSTRUCTION UNTIL SIGNED BY THE ARCHITECT.
 DO NOT SCALE DRAWINGS.
 COPYRIGHT RESERVED.

APPROVED
 By Allison Hamlin at 5:15 pm, Feb 17, 2023

Allison Hamlin

ALLISON HAMLIN
 MANAGER (A), DEVELOPMENT REVIEW WEST
 PLANNING, REAL ESTATE & ECONOMIC DEVELOPMENT
 DEPARTMENT, CITY OF OTTAWA

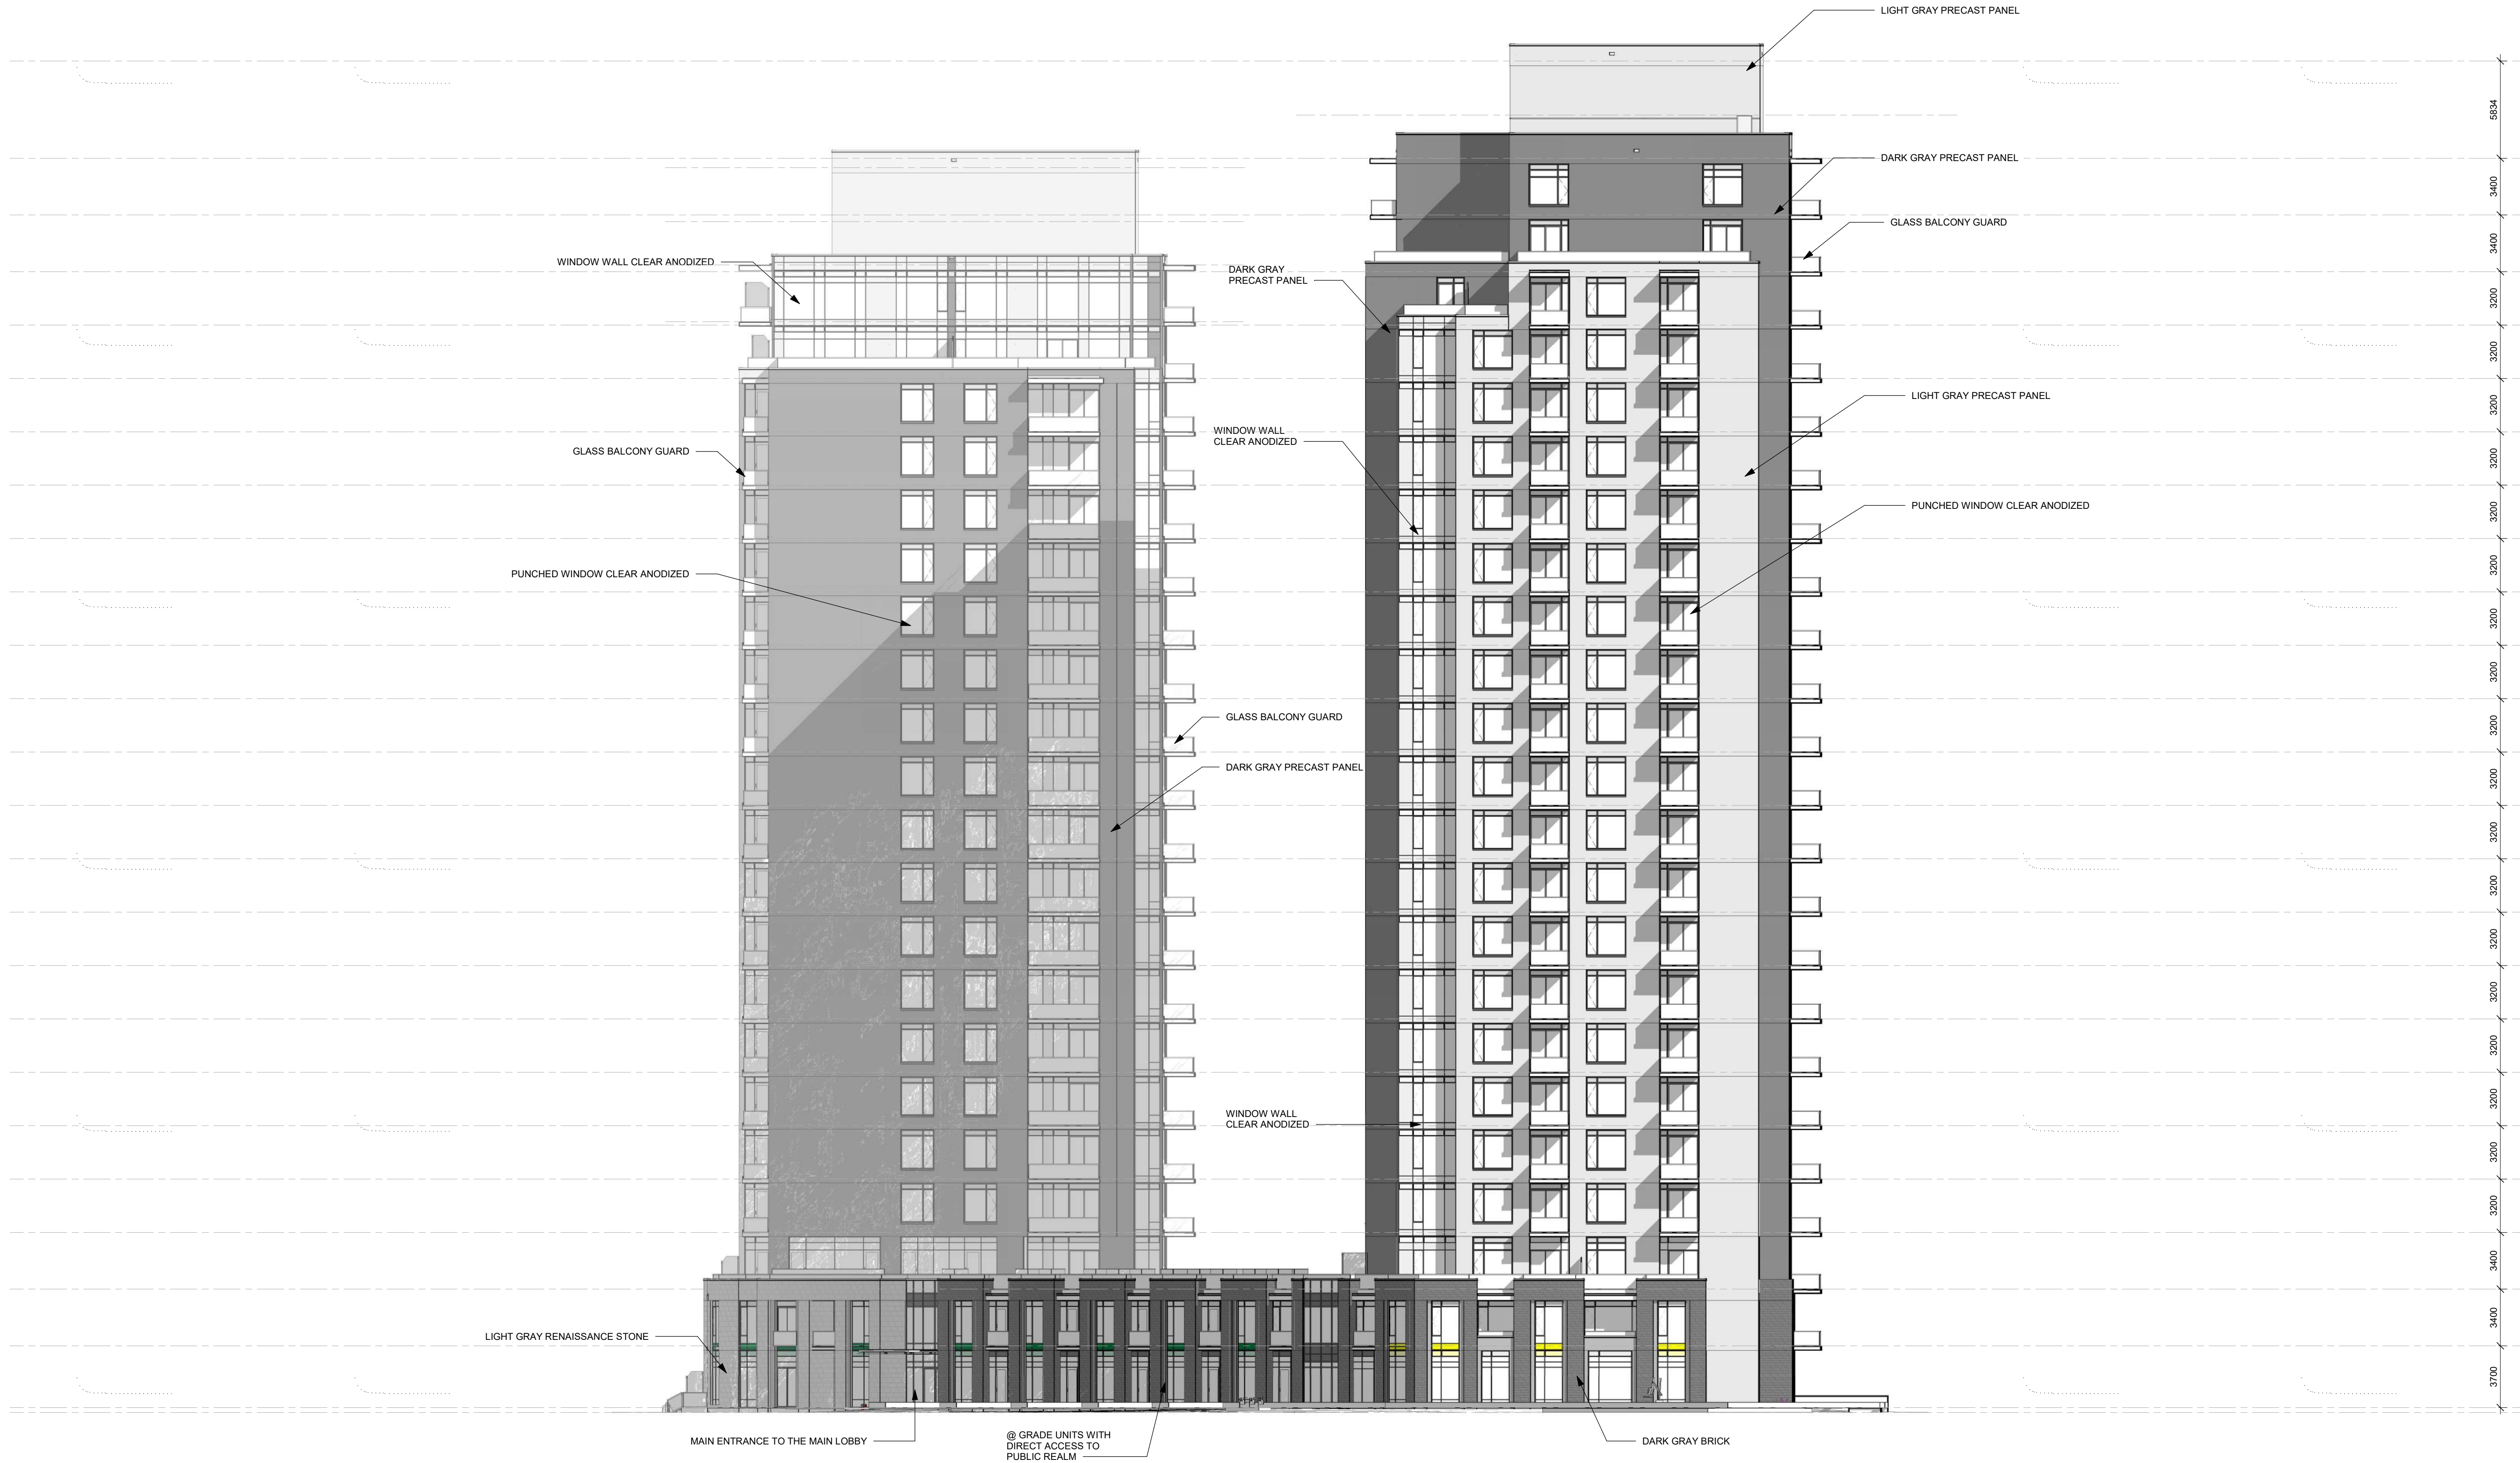

No.	DESCRIPTION	DD.MM.YY
13	SPC UPDATE	31 JAN 2023



NORTH ARROW:



ARCHITECT:
rla/architecture
 56 Beech Street, Ottawa, Ontario K1S 3J6
 t.613.724.9932 f.613.724.1209 www.roderricklaney.ca

PROJECT TITLE:
19 CENTREPOINTE DR
 OTTAWA, ON

SHEET TITLE:
SOUTH ELEVATION-ENLARGED

DRAWN: Author	CHECKED: Checker
SCALE: 1 : 200	SHEET No: 64
PROJECT No: 1910	