


ONE-WAY Sign

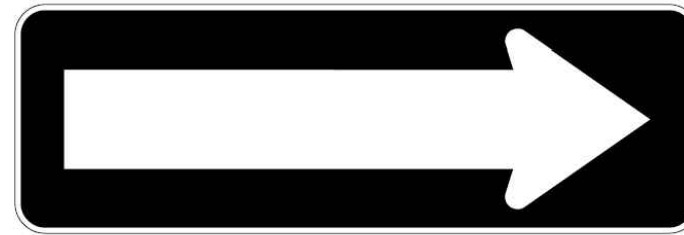

Rb-21 30 cm x 90 cm
Rb-121 60 cm x 180 cm
Font N/A
Colour Legend & Border – White Reflective
Background – Black

1 ONE-WAY SIGN


A-101 SCALE: NOT TO SCALE



SUPPLY AND INSTALL 12" X 18" FIRE ROUTE & 12" X 12" NO PARKING SIGNS LOCATIONS AS PER SITE PLAN SIGNS TO BE SUPPORTED BY U CHANNEL POST MIN. 5' TO MIDDLE OF SIGN


2 FIRE ROUTE & NO PARKING SIGNAGE

A-101 SCALE: NOT TO SCALE

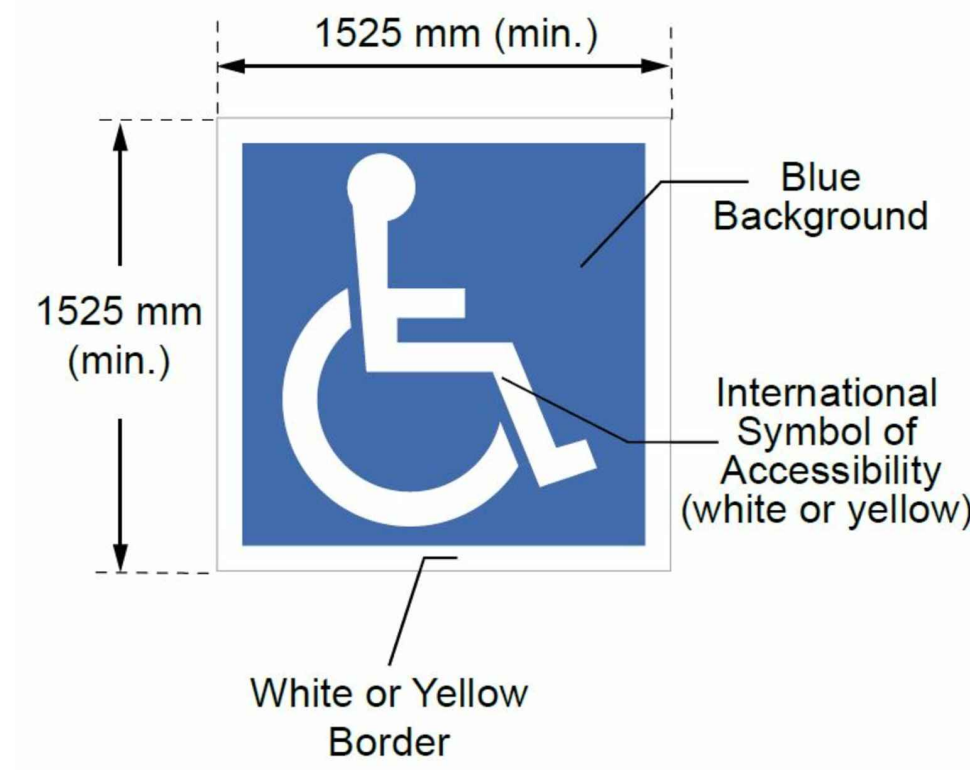


3 ACCESSIBLE PARKING PAVING MARKING

A-101 SCALE: NOT TO SCALE

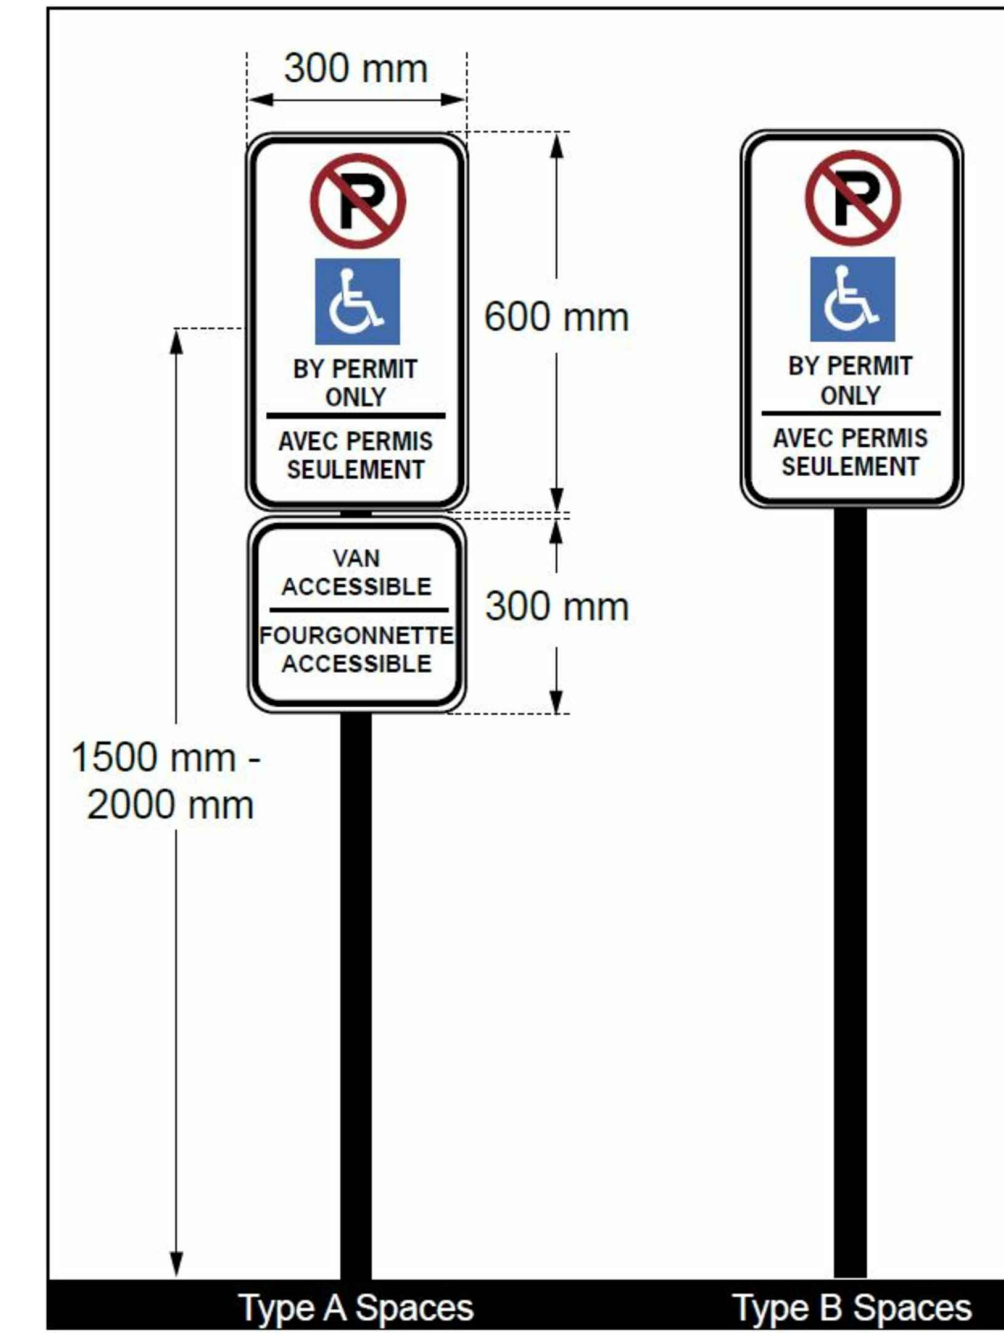


4 ACCESSIBLE PARKING VERTICAL SIGNAGE

A-101 SCALE: NOT TO SCALE

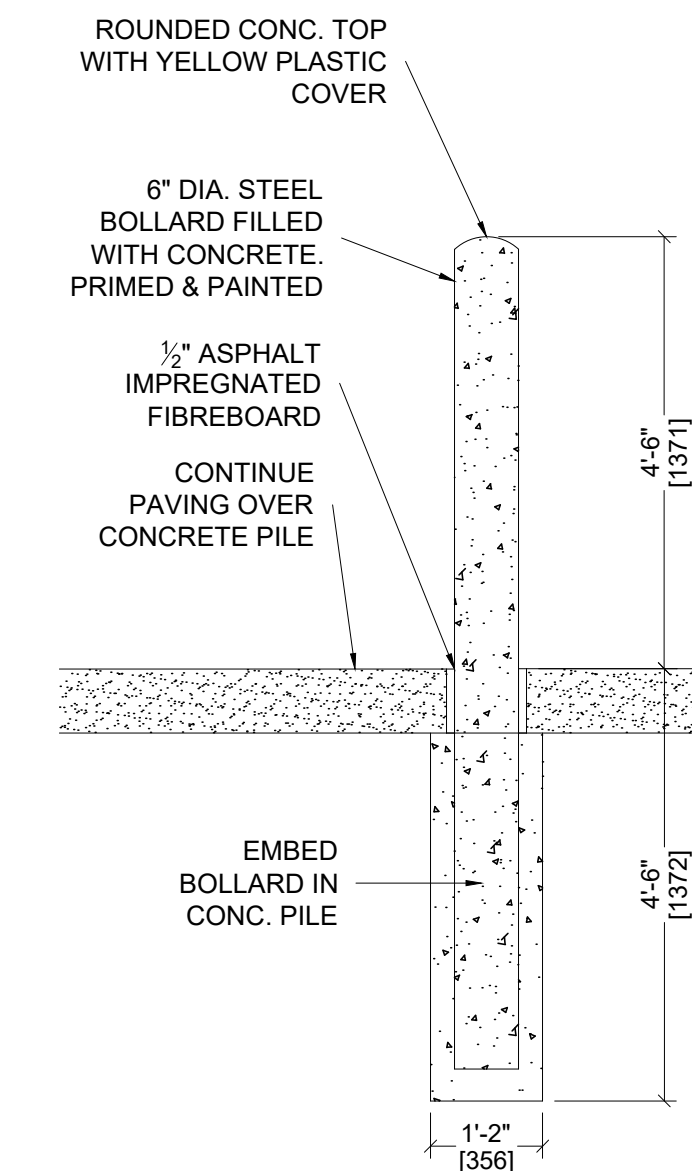


5 TYPICAL BOLLARD DETAIL

A-101 SCALE: NOT TO SCALE

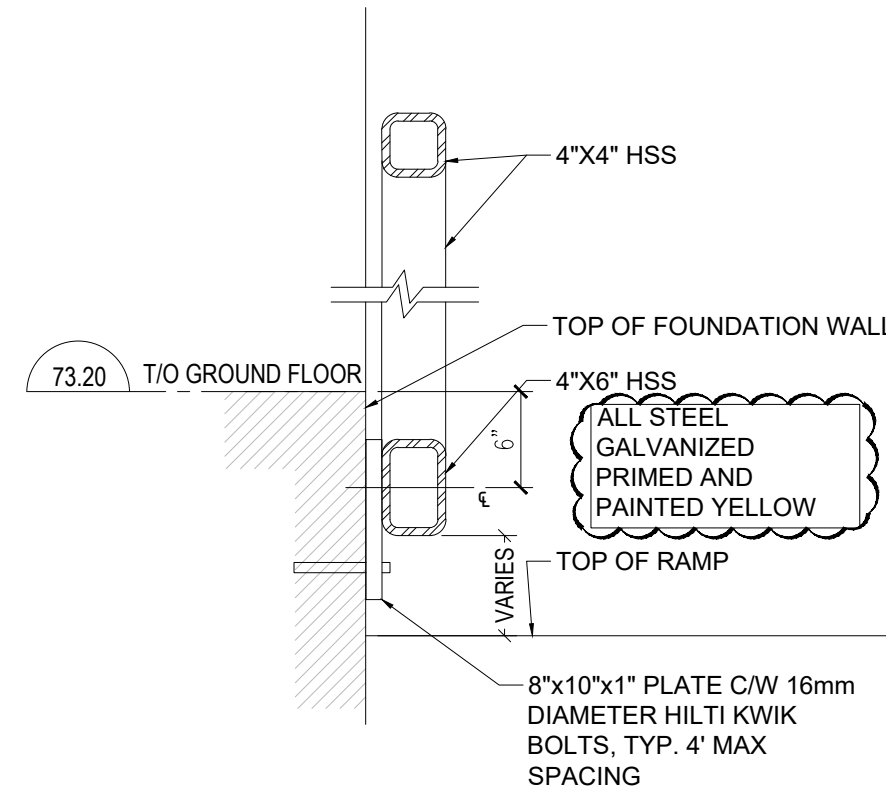


6 GUARD RAIL SECTION DETAIL

A-101 1"=1'-0"

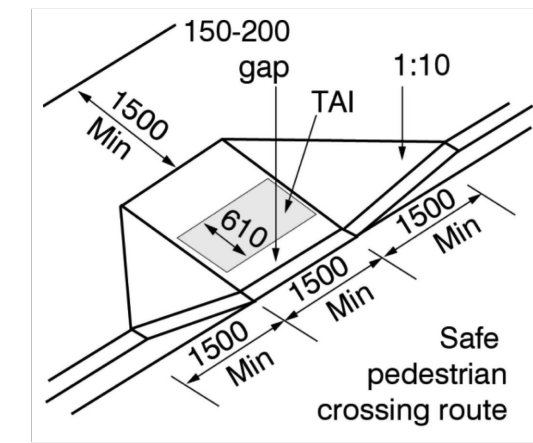

7 TYPICAL BARRIER-FREE DEPRESSED CURB

A-101 1"=1'-0"

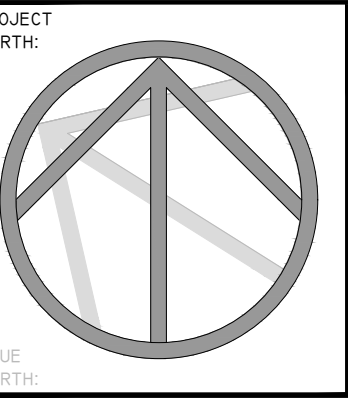

Notes: Contractor must verify all drawings, dimensions, details and specifications and report any discrepancies to the architect before proceeding with work. All drawings and specifications are instruments of service and the property of the architect, and these must be returned at the completion of the project, and may not be reproduced without the architect's written permission. All drawings are to be read in conjunction with specifications and consultants' documents. Do not scale drawings. Do not use for construction unless both indicated as "For Construction" and bearing the architect's stamp and signature. All construction to meet local, provincial and federal requirements.

CIVIL: D.B. Grey Engineering Inc.
700 Long Point Circle, Ottawa
Ontario K1T 4E9
TEL: 613-425-8044

MECHANICAL & ELECTRICAL: Miron Ltd.
31-2000 Thurston Drive, Ottawa
Ontario K1G 4K7
TEL: 613-722-5486

STRUCTURAL: D+M Structural Engineering
110-333 Preston Street, Ottawa
Ontario K1S 5N4
TEL: 613-651-9490

ENVIRONMENTAL: Terrapex Environmental Ltd.
1-20 Gurdwara Road, Ottawa
Ontario K2E 8B3
TEL: 613-745-6471

LANDSCAPING & PLANNING: Novatech
200-240 Michael Cowpland Dr
Ottawa, Ontario K2M 1P6
TEL: 613-254-9643

ISSUE	YYYY/MM/DD	ISSUES DESCRIPTION
1	2/14/2022	ISSUED FOR SPC

CLIENT NAME AND ADDRESS:
AVENYN FUND
503-359 KENT ST.
OTTAWA ON. K2P 0R6

PROJECT NAME & LOCATION:
MICHAEL STREET
1591 & 1611 MICHAEL ST.
OTTAWA, ON
K1B 3T3

NCA PROJECT NUMBER: 2022.0003 FILE NUMBER:
OWNER'S CONTRACT NUMBER: OWNER'S PROJECT NUMBER:

CAD FILE NAME: A1.1 SITE DETAILS

SHEET TITLE: SITE DETAILS

SCALE: AS NOTED SHEET ID: A-101

DRAWN BY: SG
DATE CREATED: 2021.07.20