
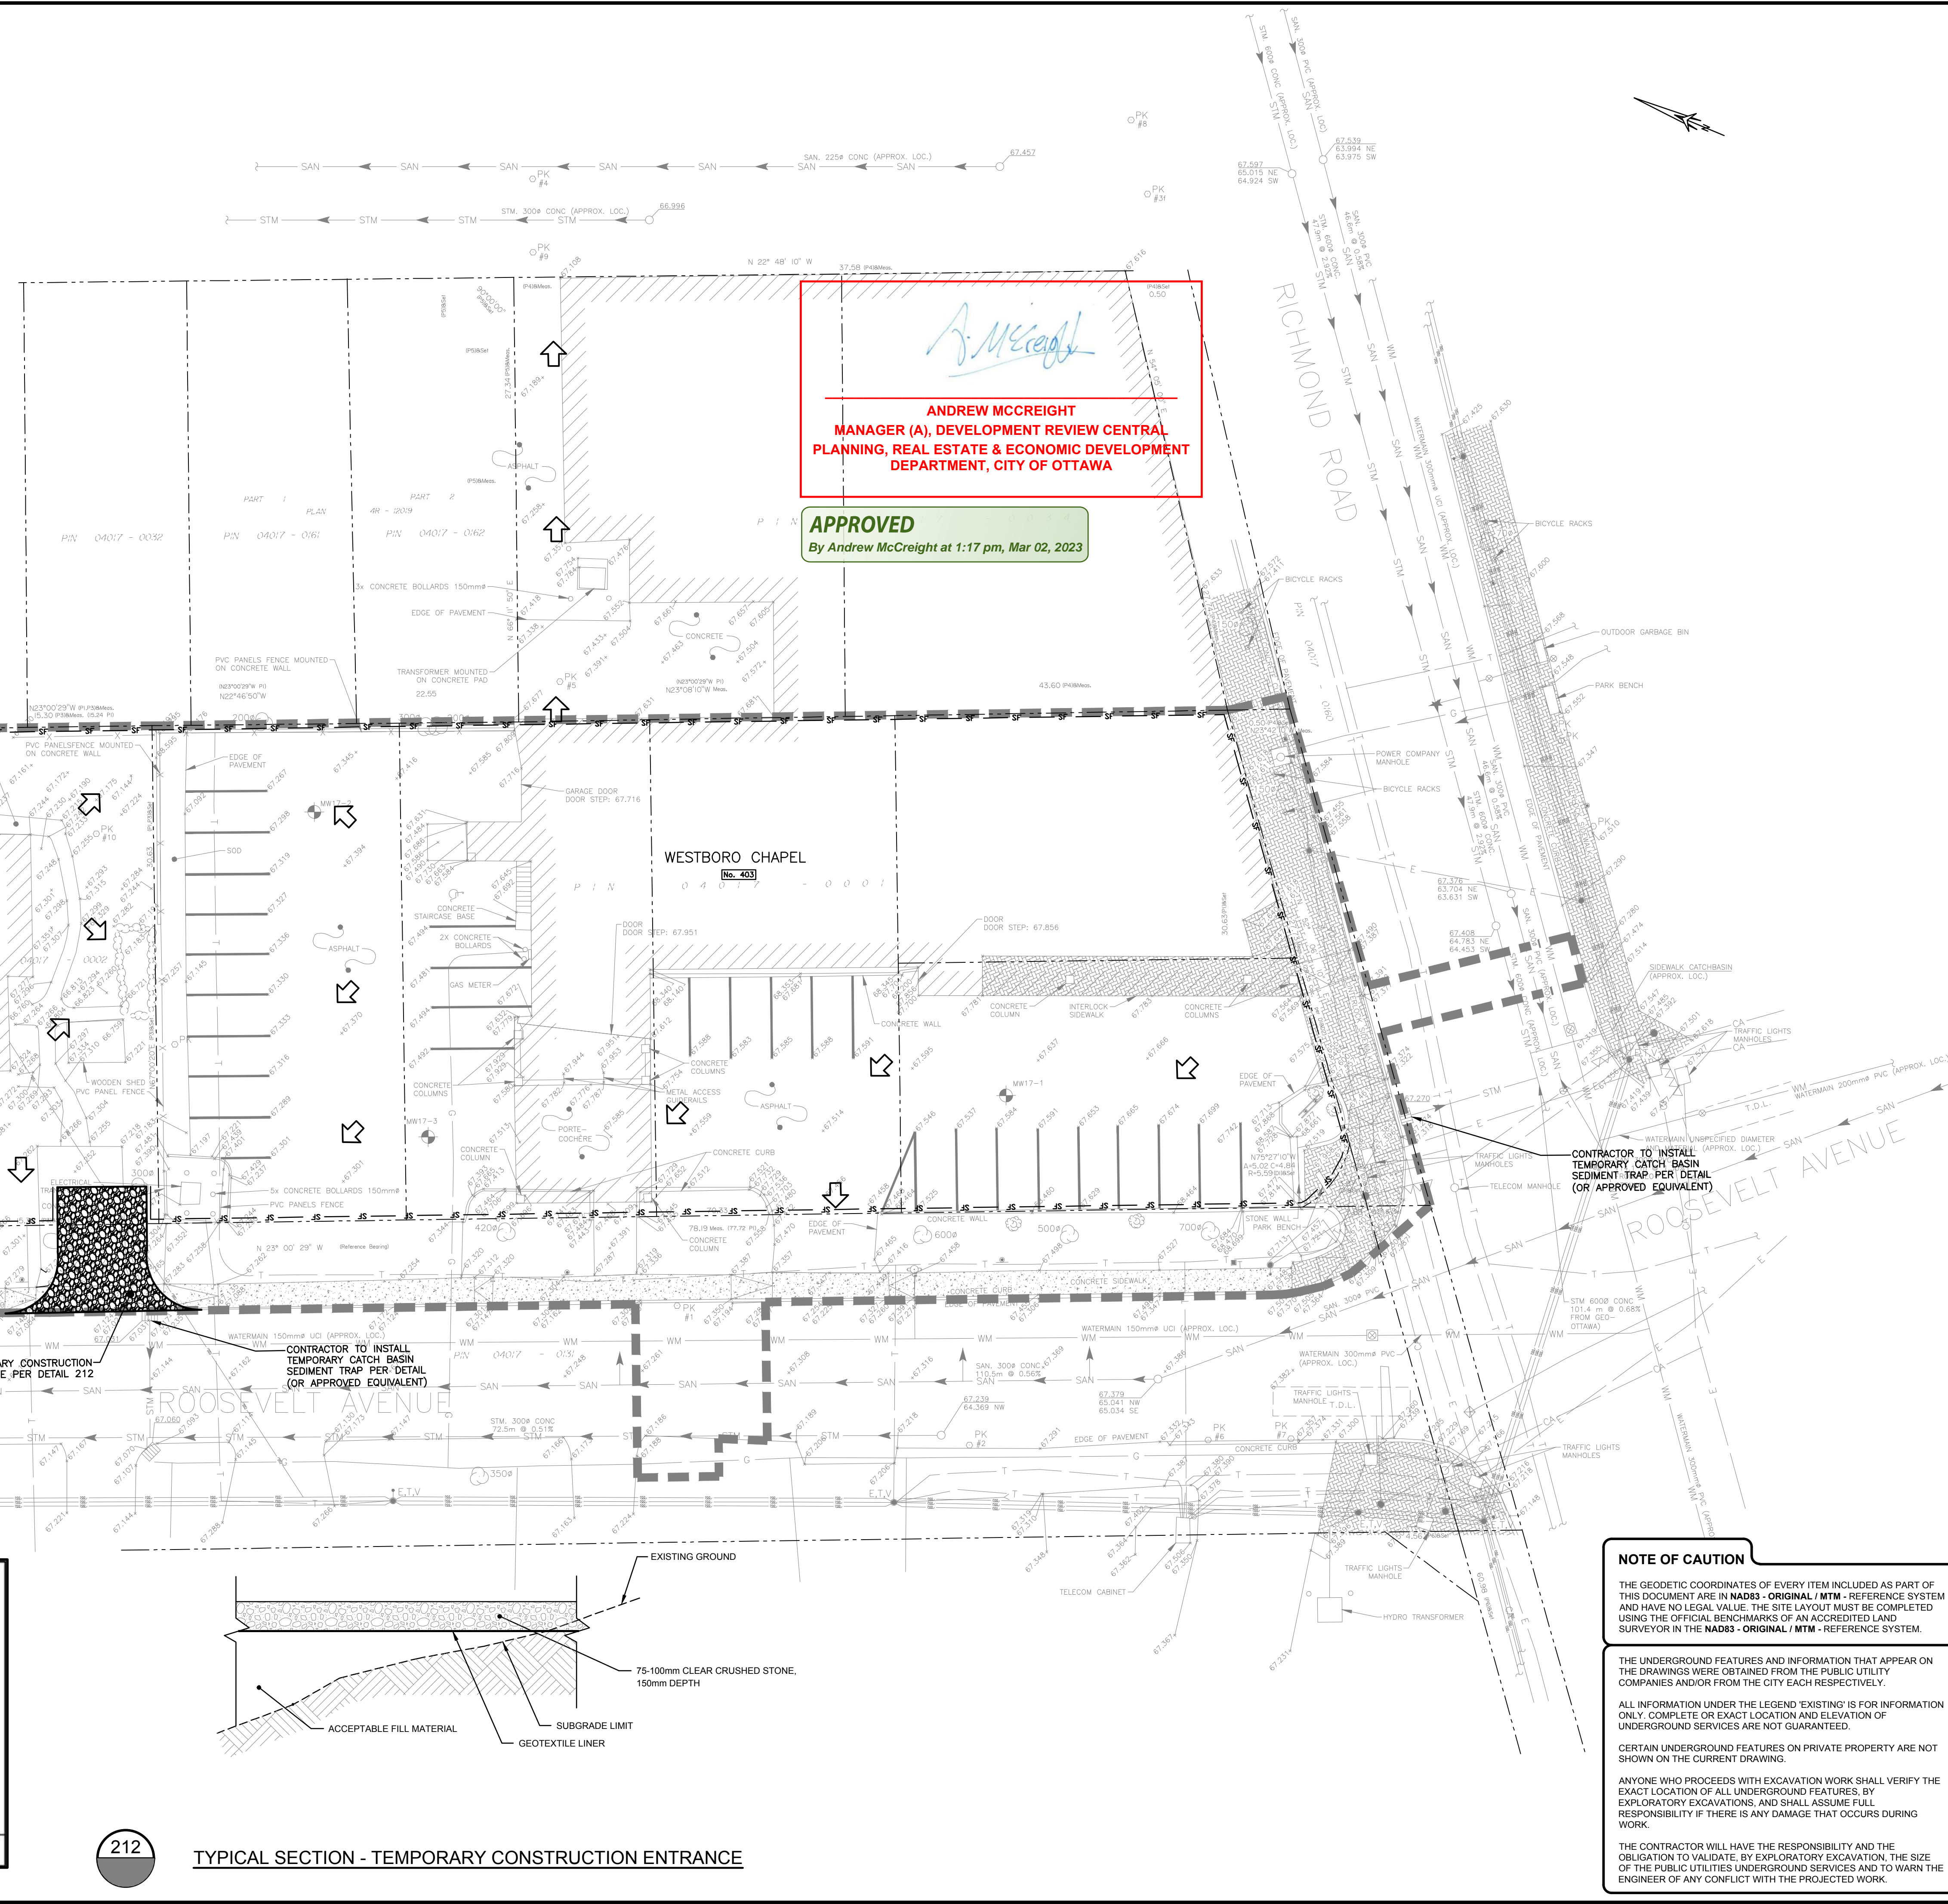


TITLEBLOCK 24/3/23 VERT ENG 3.0  
PRINT DATE: 2023/01/20 / PAPER SIZE: ISO A4 (210.00 x 297.00 MM)  
PATH: Z:\Cma-C\10\01\Projects\A001000-ADD-169\A001046\_003 Richmond - Servicing Report\040490\_Civil\02\_Sediment&Erosion.dwg / LAYOUT: C002

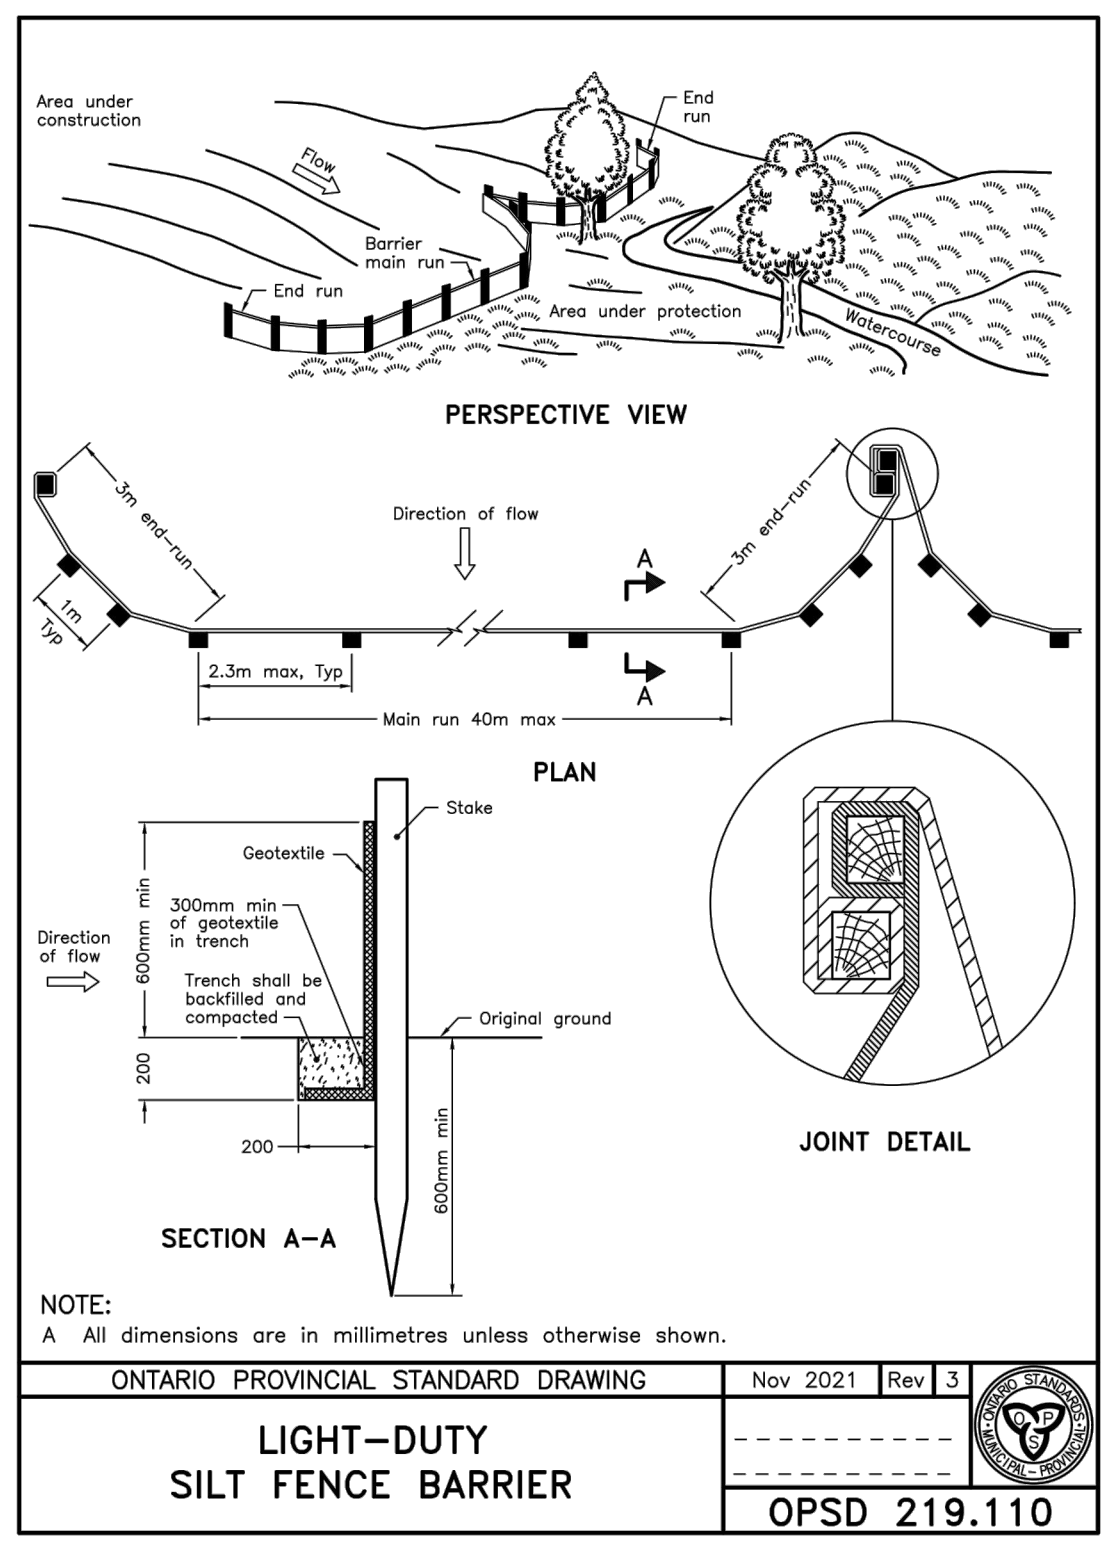

EXISTING	PROPOSED
WM	WATERMAIN
SS	SANITARY SEWER
STM	STORM SEWER
D	DRAIN
G	GAS LINE (APPROX. LOC.)
T	UNDERGROUND TELEPHONE (APPROX. LOC.)
CA	UNDERGROUND CABLE (APPROX. LOC.)
E	UNDERGROUND ELECTRICITY (APPROX. LOC.)
---	OVERHEAD WIRES
---	RIGHT-OF-WAY LIMITS
---	EASEMENT
---	TOP OF SLOPE
---	DITCH CENTER
---	BOTTOM OF SLOPE
---	WOOD AREA
---	GRADE CROSSING
---	FLAGPOLE
---	CATCHBASIN
---	MANHOLE/CATCHBASIN
---	MANHOLE
---	FIRE HYDRANT
---	VALVE
---	REDUCER
---	TEE
---	VALVE CHAMBER
---	PRIVATE UTILITIES (WATERMAIN)
---	EXTERIOR WATER FAUCET
---	SLUCEWAY
---	NATURAL GAS VALVE
---	SIGN
---	STOP SIGN
---	TRAFFIC LIGHT
---	ELECTRICITY POLE
---	TELEPHONE POLE
---	ELECT.-TEL-STREET LIGHT POLE
---	ELECT.-TEL-TRANSFORMER POLE
---	PRIVATE STREET LIGHT
---	ELECTRICITY MANHOLE
---	TELEPHONE MANHOLE
---	SURVEY STATION
---	ELEVATION
---	BOREHOLE (LOC. APPROX.)
---	GROUND ELEVATION (BEDROCK ELEVATION)
---	SILT FENCE PER OPSD 219.110
---	OVERLAND FLOW
---	TEMPORARY CONSTRUCTION ENTRANCE
---	WORK LIMIT

No.	Date	Description	By
4	23/01/20	RE-ISSUED FOR SITE PLAN CONTROL	T.K
3	22/11/07	RE-ISSUED FOR SITE PLAN CONTROL	T.K
2	22/10/14	RE-ISSUED FOR SITE PLAN CONTROL	T.K
1	22/04/07	ISSUED FOR SITE PLAN CONTROL	T.K

DESIGNED BY: **J. C. ADAMS**  
100519478  
20 January 2023  
PROVINCE OF ONTARIO

APPROVED BY: **T. G. KENNEDY**  
100173201  
January 20, 2023  
PROVINCE OF ONTARIO

**CIMA+**

**The Hazelton Westboro**

PROJECT NAME:  
**403 RICHMOND ROAD & 389 ROOSEVELT AVENUE**

SHEET TITLE:  
**SEDIMENT AND EROSION CONTROL PLAN**

DISCIPLINE:  
**CIVIL**

DRAWER:  
S.C. POGGIOLI

DESIGNER:  
G. JOSEPH

APPROVER:  
T. KENNEDY

PROJECT NO.:  
A001046

SHEET NO.:  
2 of 12

SCALE:  
1:200

DATE:  
2022/04/07

APPROVER:  
T. KENNEDY

DRAWING NO.:  
C002

#18861

**NOTE OF CAUTION**

THE GEODETIC COORDINATES OF EVERY ITEM INCLUDED AS PART OF THIS DOCUMENT ARE IN NAD83 - ORIGINAL / MTM - REFERENCE SYSTEM AND HAVE NO LEGAL VALUE. THE SITE LAYOUT MUST BE COMPLETED USING THE OFFICIAL BENCHMARKS OF AN ACCREDITED LAND SURVEYOR IN THE NAD83 - ORIGINAL / MTM - REFERENCE SYSTEM.


THE UNDERGROUND FEATURES AND INFORMATION THAT APPEAR ON THE DRAWINGS WERE OBTAINED FROM THE PUBLIC UTILITY COMPANIES AND/OR FROM THE CITY EACH RESPECTIVELY.

ALL INFORMATION UNDER THE LEGEND 'EXISTING' IS FOR INFORMATION ONLY. COMPLETE OR EXACT LOCATION AND ELEVATION OF UNDERGROUND SERVICES ARE NOT GUARANTEED.

CERTAIN UNDERGROUND FEATURES ON PRIVATE PROPERTY ARE NOT SHOWN ON THE CURRENT DRAWING.

ANYONE WHO PROCEEDS WITH EXCAVATION WORK SHALL VERIFY THE EXACT LOCATION OF ALL UNDERGROUND FEATURES, BY EXPLORATORY EXCAVATIONS, AND SHALL ASSUME FULL RESPONSIBILITY IF THERE IS ANY DAMAGE THAT OCCURS DURING WORK.

THE CONTRACTOR WILL HAVE THE RESPONSIBILITY AND THE OBLIGATION TO VALIDATE, BY EXPLORATORY EXCAVATION, THE SIZE OF THE PUBLIC UTILITIES UNDERGROUND SERVICES AND TO WARN THE ENGINEER OF ANY CONFLICT WITH THE PROJECTED WORK.

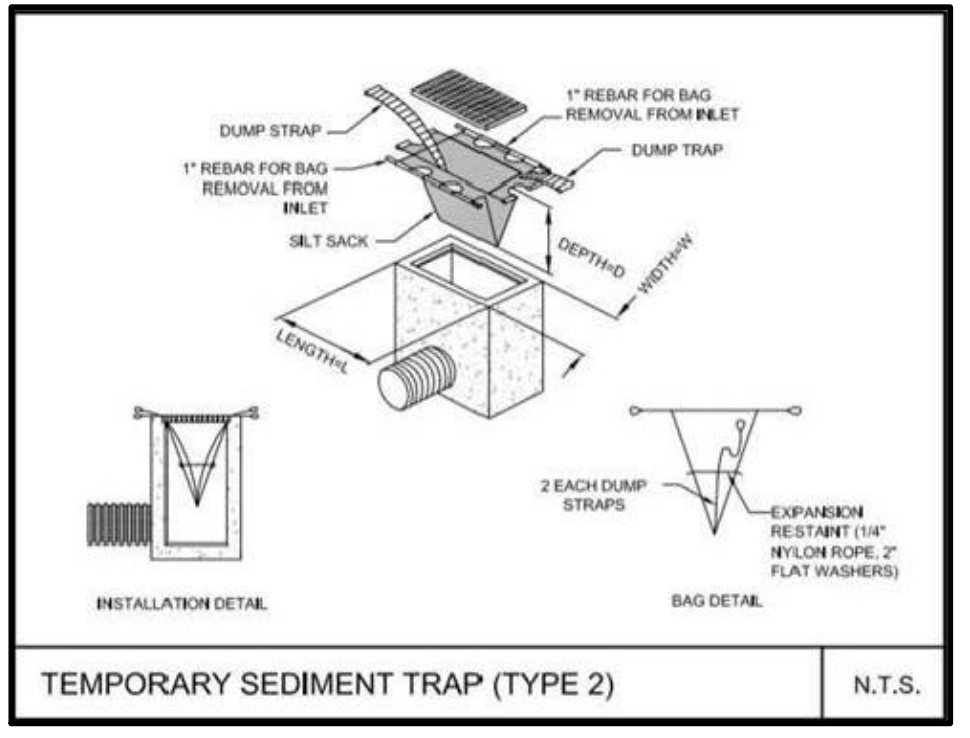

212

TYPICAL SECTION - TEMPORARY CONSTRUCTION ENTRANCE

D07-12-22-0067