

THESE DRAWINGS AND SPECIFICATIONS ARE THE PROPERTY AND COPYRIGHT OF WARE MALCOMB AND SHALL NOT BE USED ON ANY OTHER WORK EXCEPT BY AGREEMENT WITH WARE MALCOMB. WRITTEN DIMENSIONS SHALL TAKE PRECEDENCE OVER SCALED DIMENSIONS AND SHALL BE KEPT ON THE JOB SITE. ANY DISCREPANCY SHALL BE BROUGHT TO THE NOTICE OF WARE MALCOMB PRIOR TO THE COMMENCEMENT OF ANY WORK.

WARE MALCOMB
 ARCHITECTURE CIVIL ENGINEERING PLANNING INTERIORS BUILDING MEASUREMENT
 1420 Blair Towers Place, Suite #104
 Gloucester, Ontario, Canada K1J 9L8
 P 343.633.2977




NATIONAL CAPITAL BUSINESS PARK - SITE 2 BUILDING D
 1100 LAST MILE DR. OTTAWA, ONTARIO, CANADA K1G 3N2

EXTERIOR ELEVATIONS		REMARKS
DATE	ISSUED FOR SPA	
1	2022-12-23	
5	2023-02-17	REVISED FOR SPA


PA/PM:	H. WERNER/J. HOLLAND
DRAWN BY.:	O.T.
JOB NO.:	TOR21-0035-02

SHEET
A210

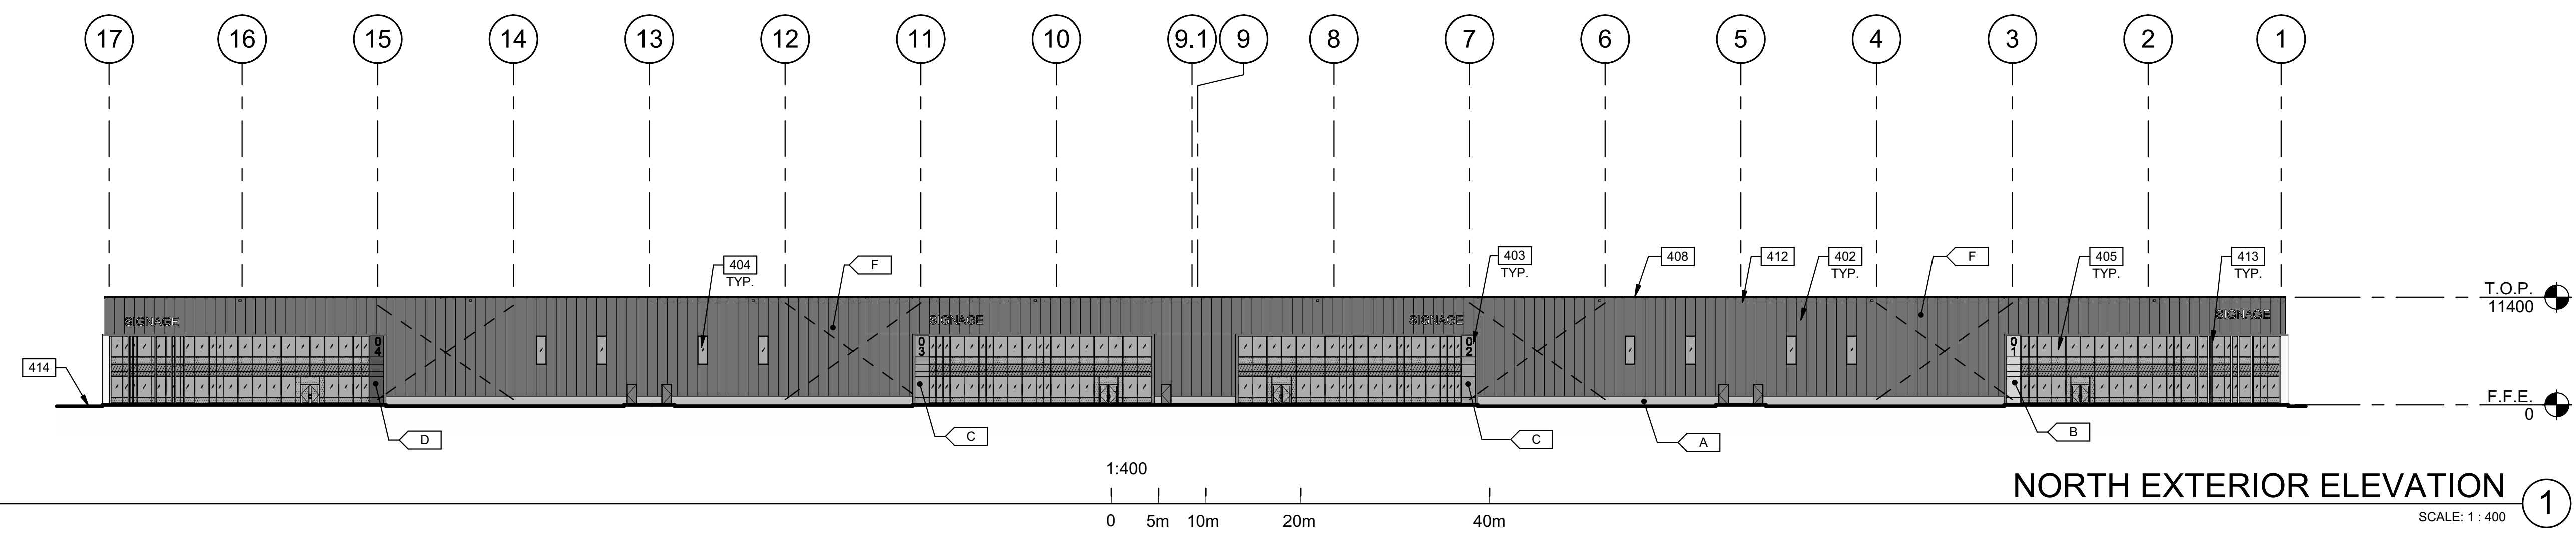


NORTH EXTERIOR ELEVATION ①

SCALE: 1 : 400

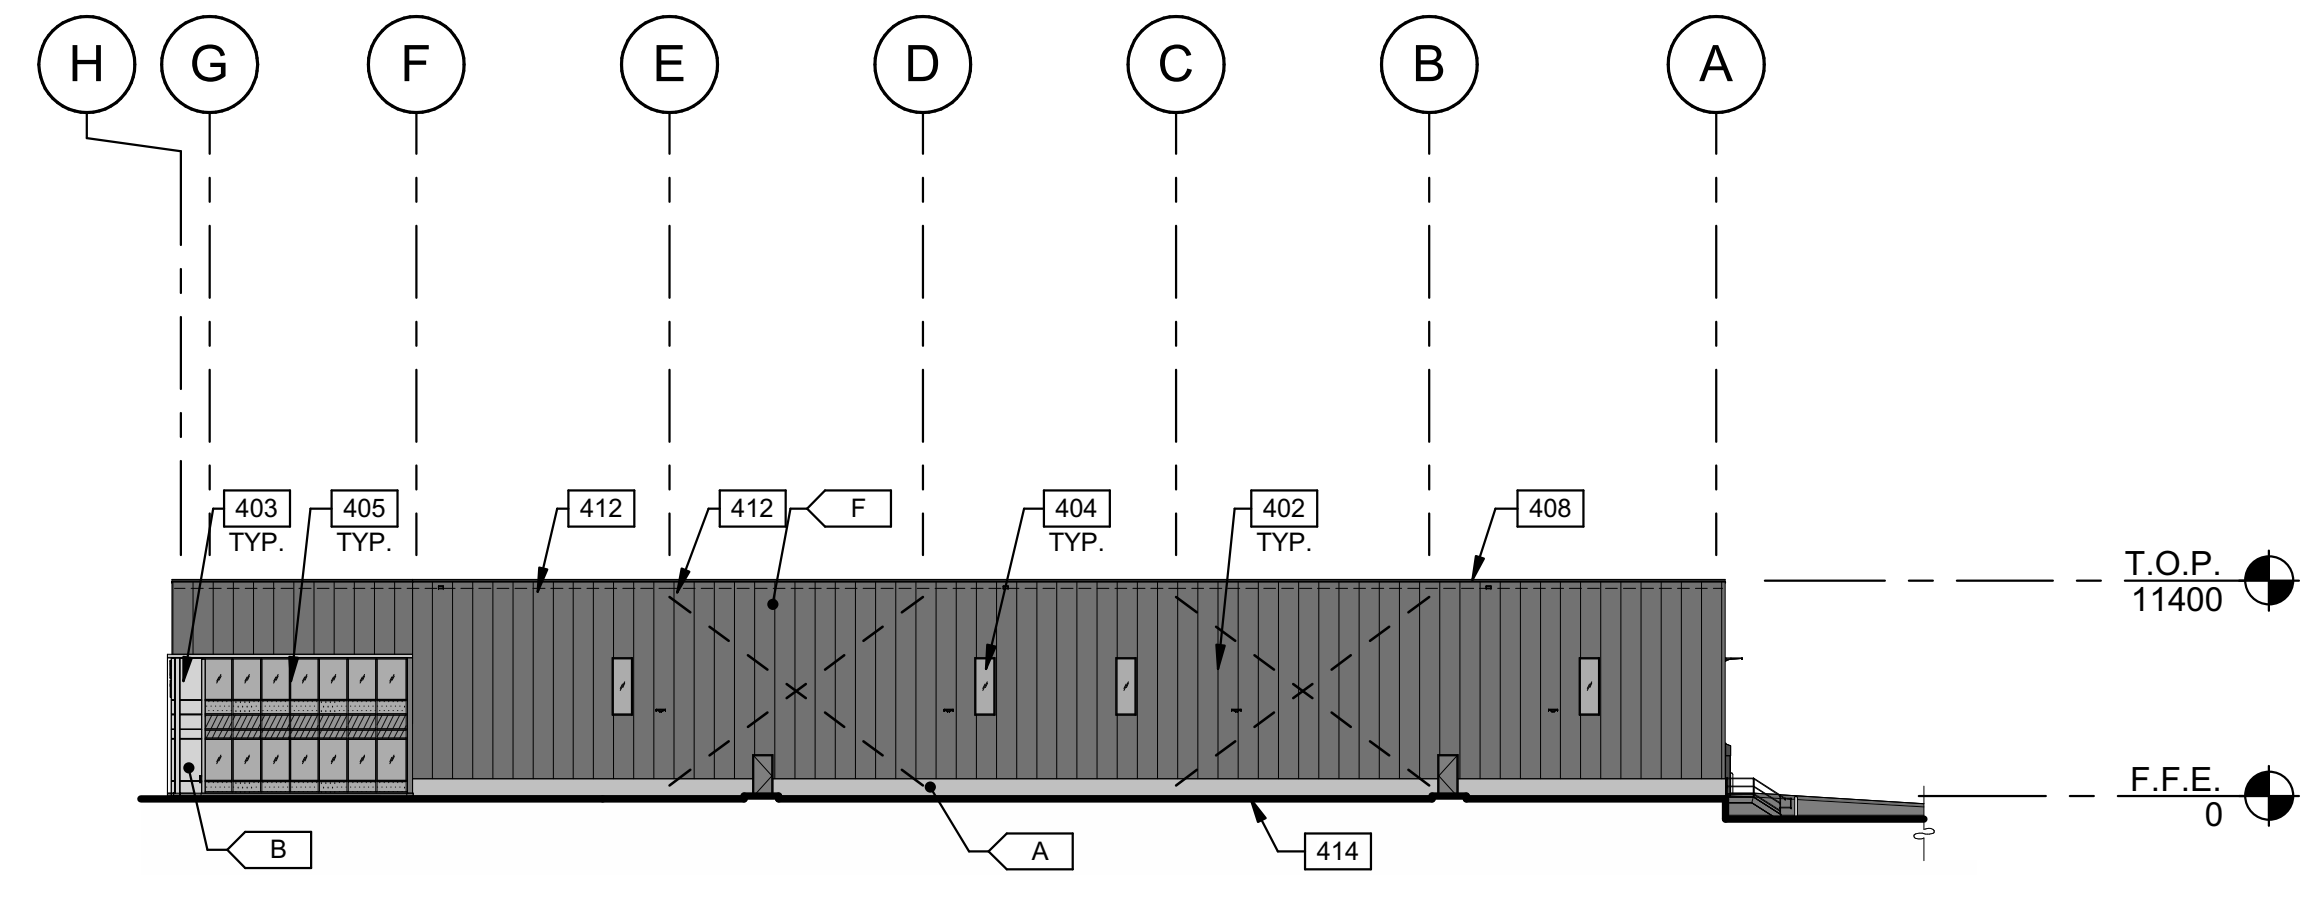


WEST EXTERIOR ELEVATION ③

SCALE: 1 : 400

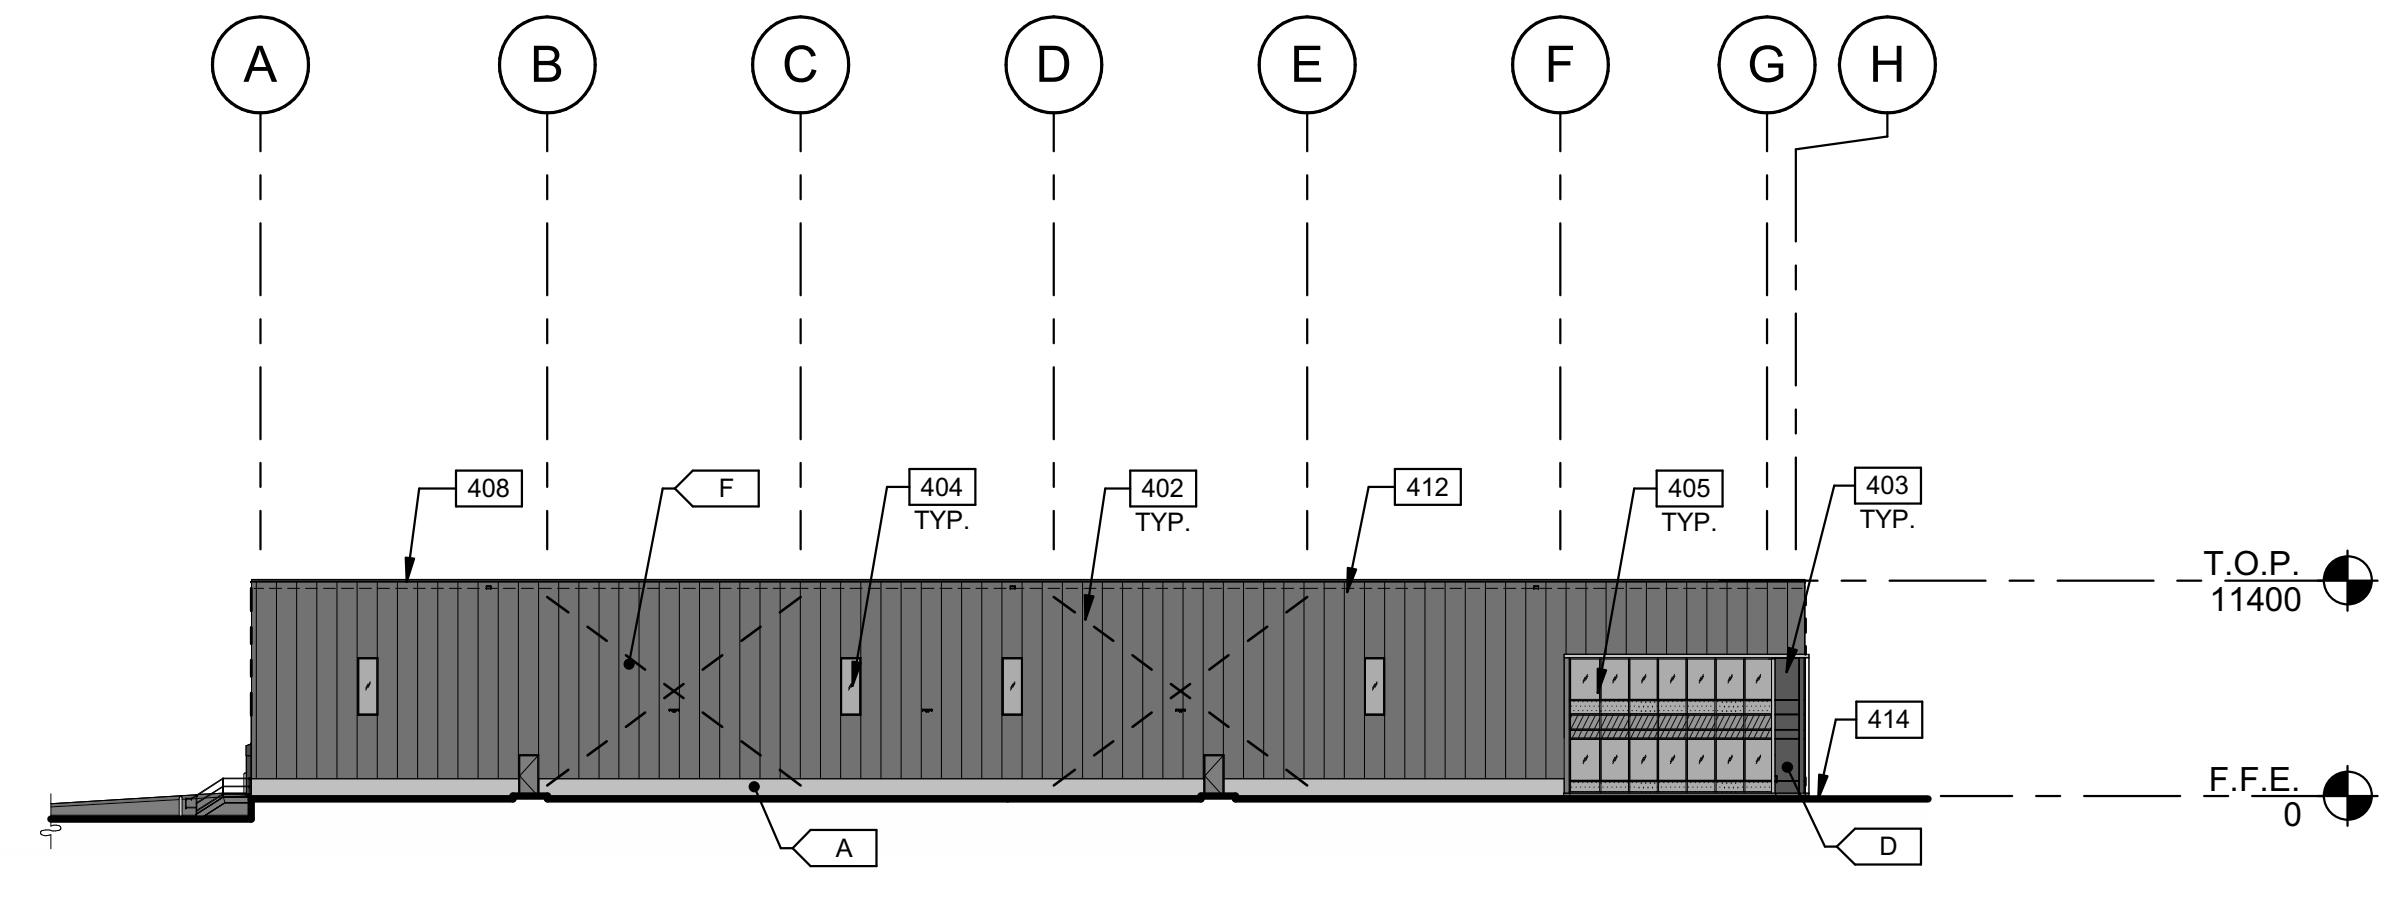

EAST EXTERIOR ELEVATION ②

SCALE: 1 : 400

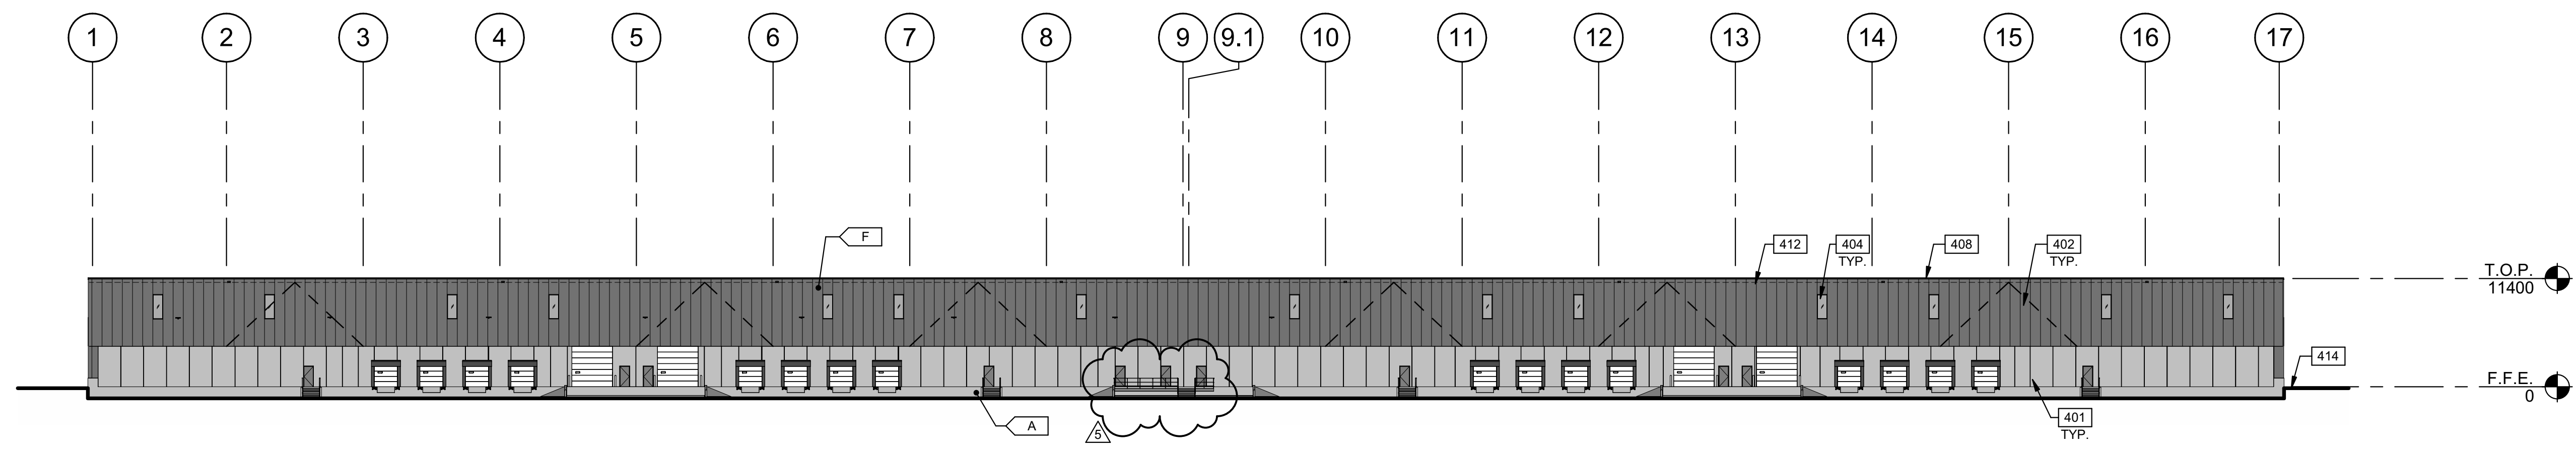

SOUTH EXTERIOR ELEVATION ④

SCALE: 1 : 400

LEGEND

- GLASS:**
- VISION GLASS
 - SPANDREL GLASS
 - TEMPERED GLASS

- COLOURS:**
- PAINTED PRECAST PANEL - COLOUR TBD
 - ALUMINUM COMPOSITE PANEL 1 - COLOUR TBD
 - ALUMINUM COMPOSITE PANEL 2 - COLOUR TBD
 - ALUMINUM COMPOSITE PANEL 3 - COLOUR TBD
 - PAINTED PRECAST PANEL 2 - COLOUR TBD
 - INSULATED METAL PANEL WITH MICRORIB TEXTURE - COLOUR: PEWTER

KEYNOTES

- 401 PRECAST INSULATED CONCRETE PANEL.
- 402 ALUMINUM COMPOSITE METAL PANEL WALL SYSTEM.
- 403 3/4" V-REVEAL.
- 404 CONCRETE PRECAST PANELS JOINT.
- 405 CURTAIN WALL GLAZING SYSTEM.
- 408 OVERFLOW SCUPPER.
- 412 CLERESTORY WINDOW.
- 413 FINISH GRADE VARIES.
- 414 LINE OF ROOF BEYOND.