



LEGEND

- SITE BOUNDARY
- LIMIT OF SITE PLAN CONTROL APPLICATION
- PROPOSED SILT FENCE (AS PER O.P.S.D. 219.110)
- PROPOSED STRAW BALE (AS PER O.P.S.D. 219.180)
- X X X EXISTING BARRIER CURB TO BE REMOVED
- PROPOSED ASPHALT REMOVAL
- EXISTING ADJACENT LEGAL LINE
- EXISTING STORM MANHOLE
- EXISTING CATCHBASIN
- EXISTING SANITARY MANHOLE
- EXISTING HYDRANT
- EXISTING VALVE & VALVE BOX
- EXISTING CENTERLINE SWALE
- EXISTING TOP OF GRATE ELEVATION
- EXISTING INVERT ELEVATION
- EXISTING OVERHEAD WIRES
- EXISTING TRAFFIC MANHOLE
- EXISTING UTILITY POLE
- EXISTING UTILITY POLE ANCHOR
- EXISTING TRAFFIC SIGNAL LIGHT
- EXISTING LIGHT STANDARD ON CONCRETE BASE
- EXISTING SIGN
- EXISTING CONCRETE

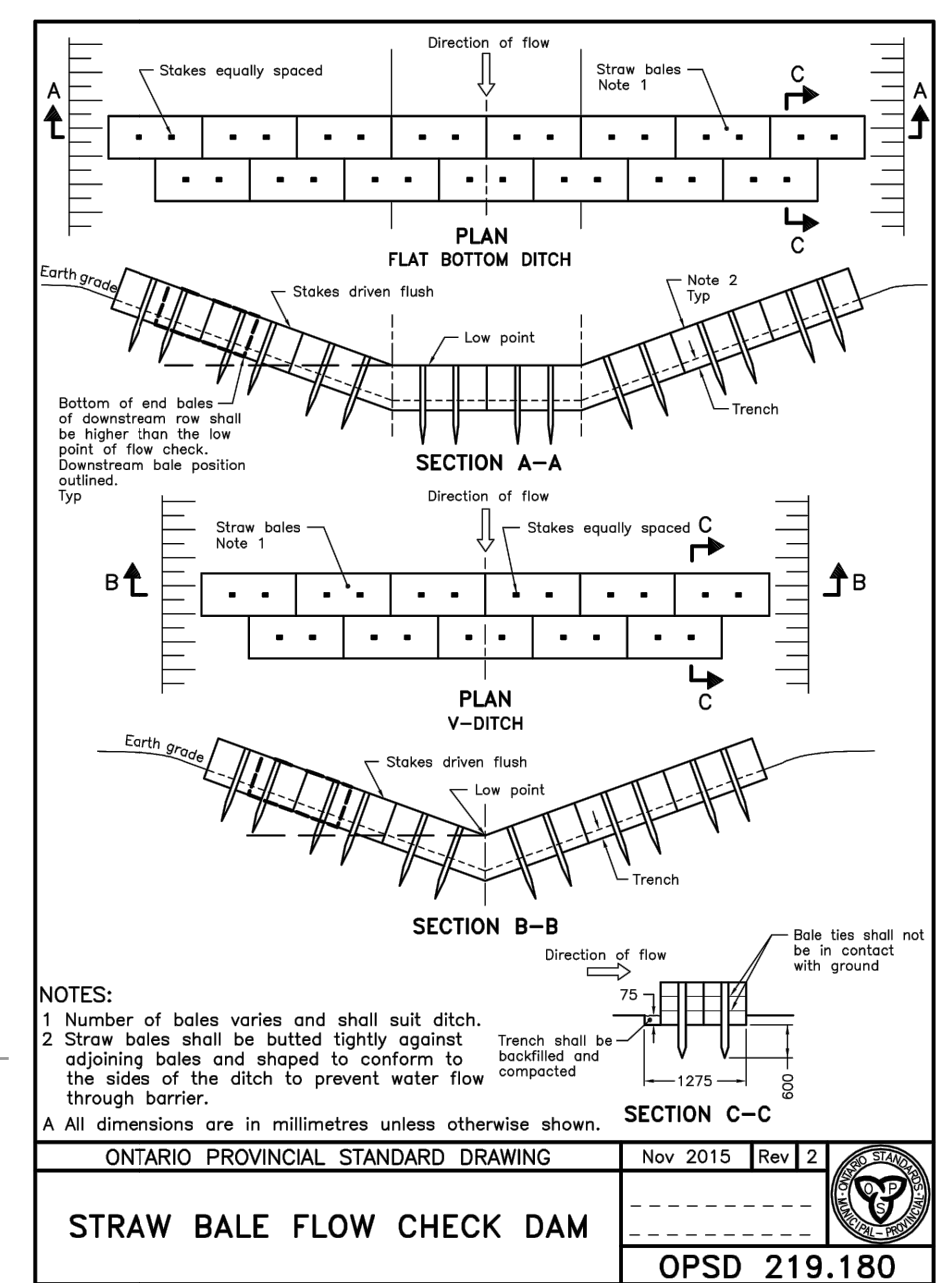

ONTARIO PROVINCIAL STANDARD DRAWING
STRAW BALE FLOW CHECK DAM
 OPSD 219.180

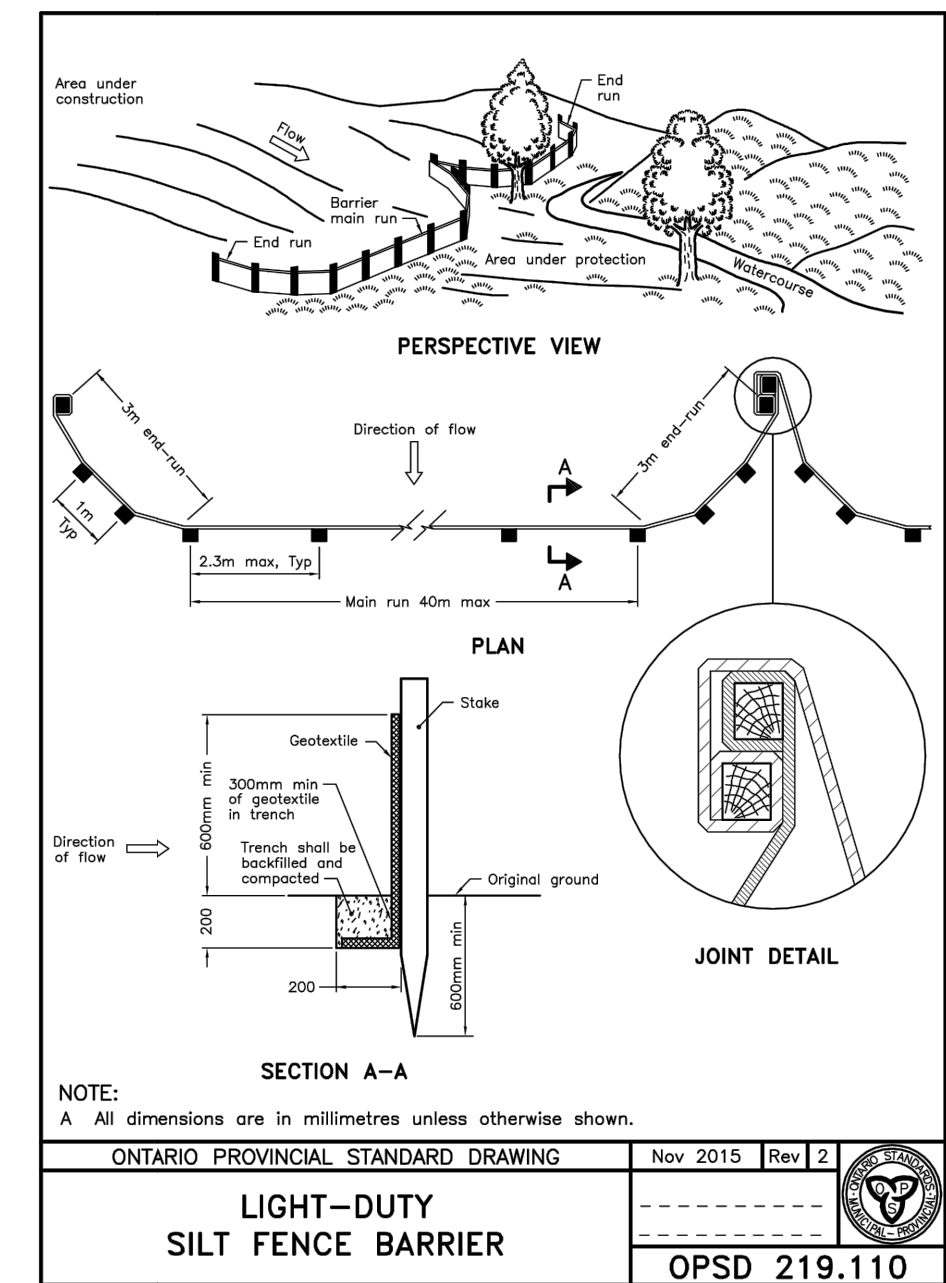

ONTARIO PROVINCIAL STANDARD DRAWING
LIGHT-DUTY SILT FENCE BARRIER
 OPSD 219.110

REFER TO 106134-ND FOR ADDITIONAL NOTES AND DETAILS

NOTE:
 THE POSITION OF ALL POLE LINES, CONDUITS, WATERMANS, SEWERS AND OTHER UNDERGROUND AND OVERGROUND UTILITIES AND STRUCTURES IS NOT NECESSARILY SHOWN ON THE CONTRACT DRAWINGS, AND WHERE SHOWN, THE ACCURACY OF THE POSITION OF SUCH UTILITIES AND STRUCTURES IS NOT GUARANTEED. BEFORE STARTING WORK, DETERMINE THE EXACT LOCATION OF ALL SUCH UTILITIES AND STRUCTURES AND ASSUME ALL LIABILITY FOR DAMAGE TO THEM.

**PRELIMINARY
 NOT FOR
 CONSTRUCTION**

No.	REVISION	DATE	BY
1.	ISSUED WITH SITE PLAN APPLICATION	MAR 3/23	SAZ

SCALE: 1:200
 0 2 4 6 8

FOR REVIEW ONLY

SAZ
 MSP
 MTM
 SAZ
 MSP

NOVATECH
 Engineers, Planners & Landscape Architects
 Suite 200, 240 Michael Cowland Drive
 Ottawa, Ontario, Canada K2M 1P6
 Telephone: (613) 254-9643
 Facsimile: (613) 254-5867
 Website: www.novatech-eng.com

CITY OF OTTAWA
 1826 ROBERTSON ROAD
 LYNWOOD RETAIL PLAZA

DRAWING NAME: **REMOVALS AND EROSION & SEDIMENT CONTROL PLAN**

PROJECT No.: 106134-00
 REV: REV # 1
 DRAWING No.: 106134-RM-ESC

C:\0001\106134-ND\design\106134-RM.dwg PLANS\SI_1.dwg 22/03/23 - 2:53pm mrockway