
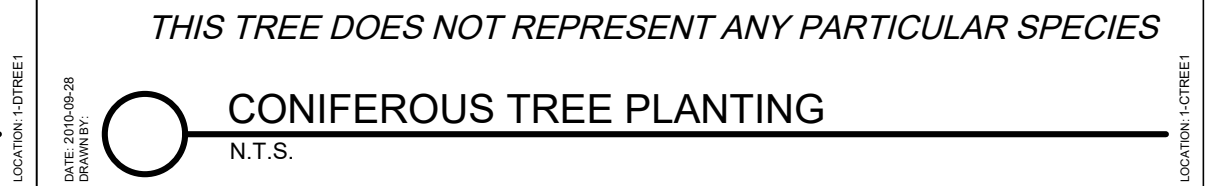
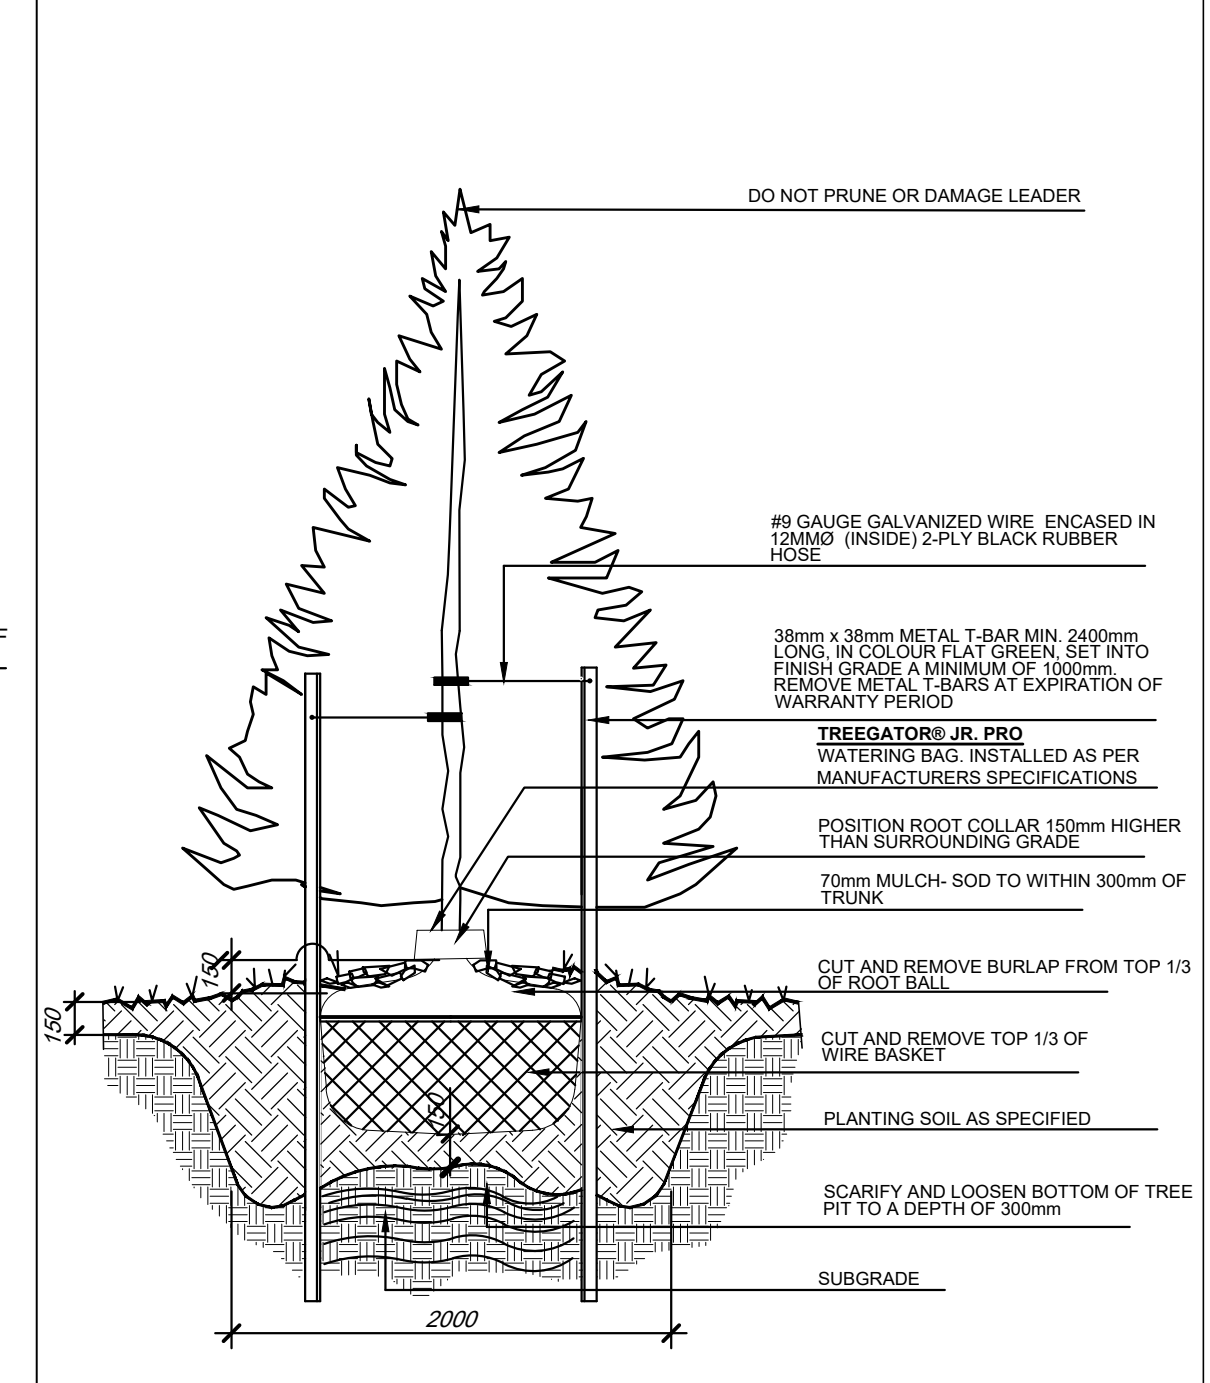
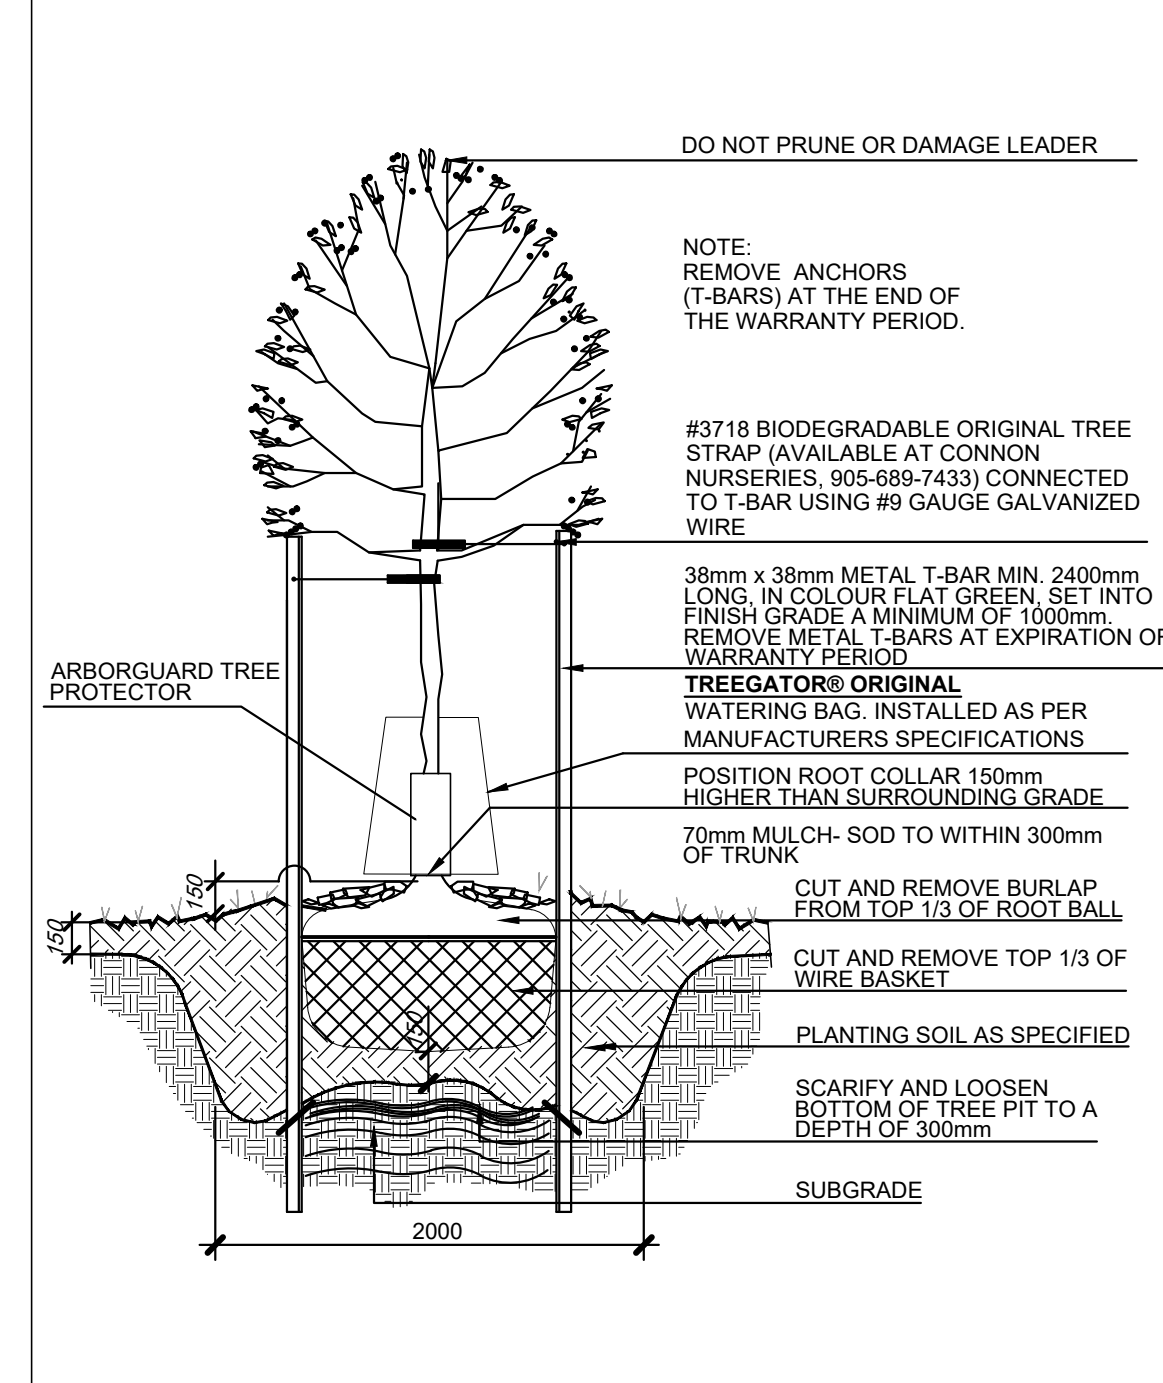
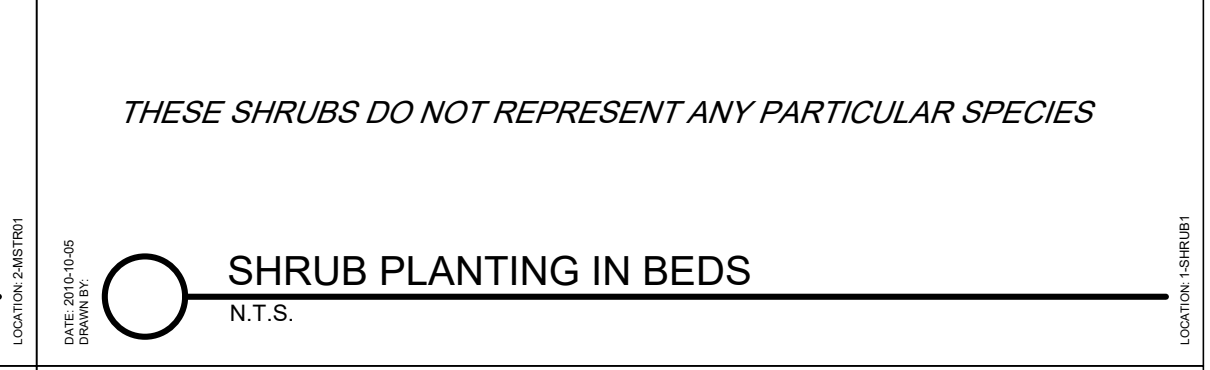
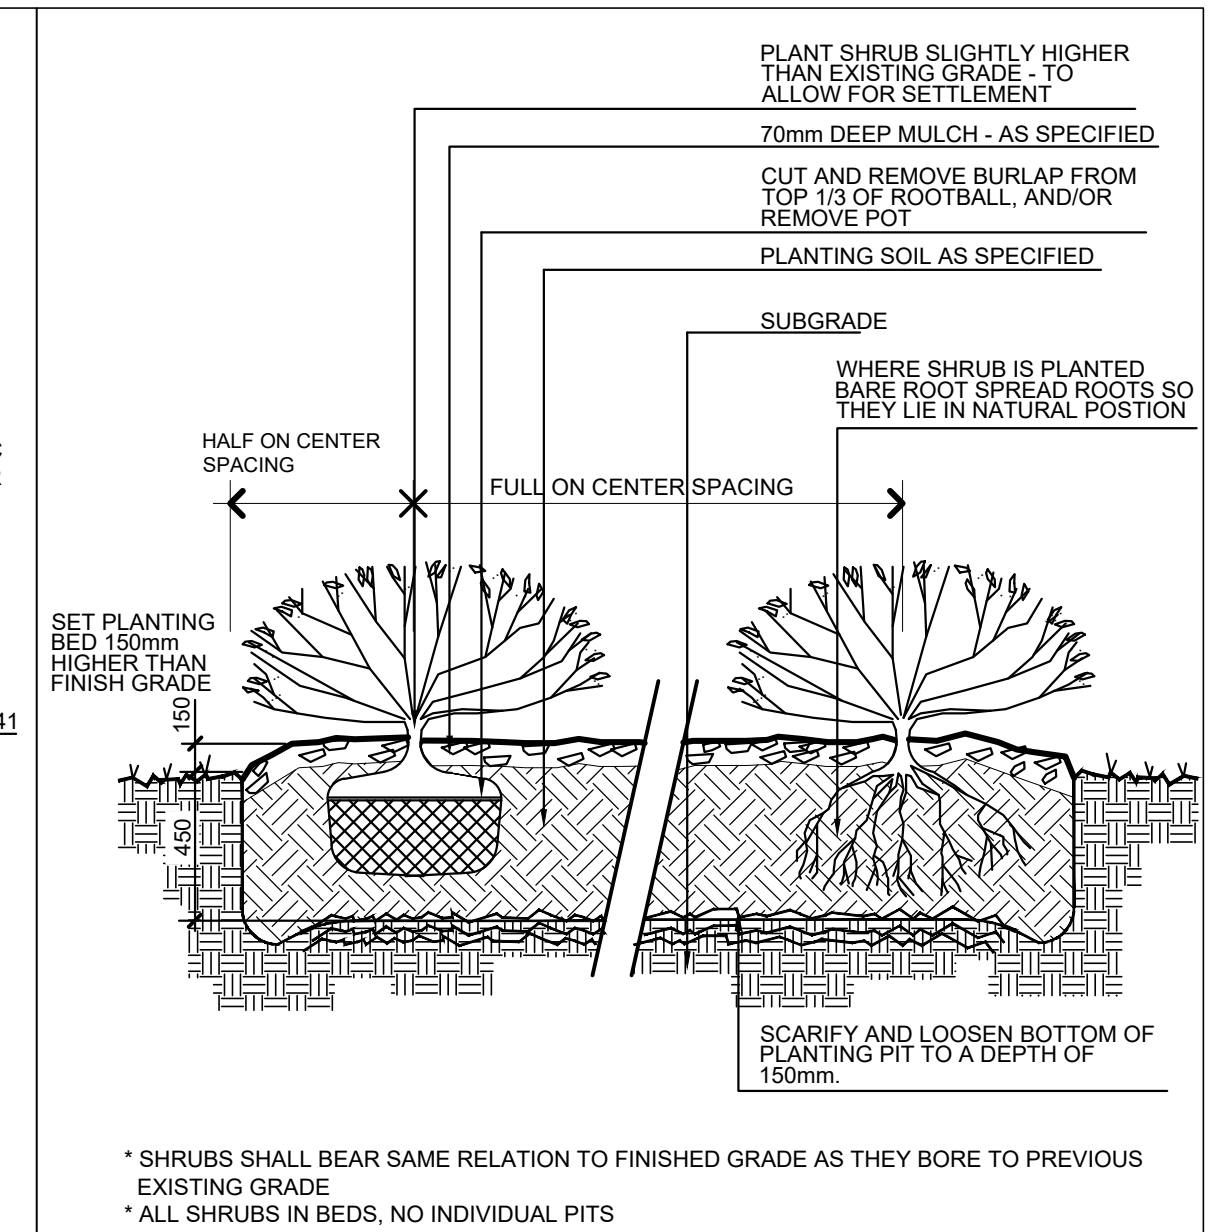
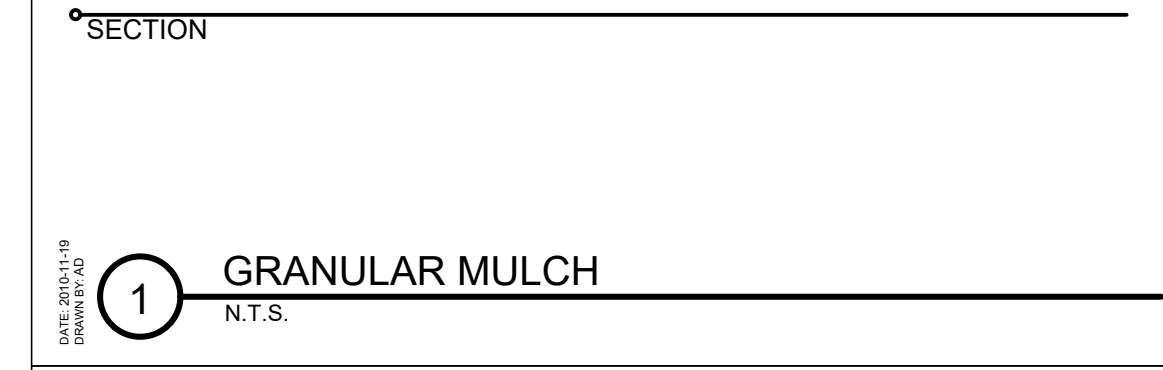


PLANT LIST

QTY	BOTANICAL NAME	COMMON NAME	SIZE	CONDITION	REMARKS
DECIDUOUS TREES					
3	Acer x freemanii 'Autumn Blaze'	Autumn Blaze Maple	70mm	W.B.	uniform, symmetrical
3	Quercus macrocarpa	Burr Oak	70mm	W.B.	uniform, symmetrical
5	Tilia americana 'Redmond'	Redmond Linden	50mm	W.B.	uniform, symmetrical
DECIDUOUS SHRUBS					
9	Rhus aromatica 'Gro Low'	Dwarf Sumac	40cm	3 gal.	3000mm on centre
26	Spiraea japonica 'Crispa'	Crisp Leaf Spiraea	40cm	3 gal.	1000mm on centre
21	Syringa meyeri 'Palibin'	Dwarf Korean Lilac	50cm	3 gal.	1500mm on centre
EVERGREEN SHRUBS					
26	Juniperus sabinia 'Arcadia'	Arcadia Juniper	50cm	3 gal.	1500mm on centre
9	Thuja occidentalis 'Nigra'	Black Cedar	175cm	W.B.	4000mm on centre
PERENNIALS AND GRASSES					
14	Calamagrostis acutiflora 'Karl Foerster'	Karl Foerster Feather Reed Grass	80cm	2 gal.	8000mm on centre

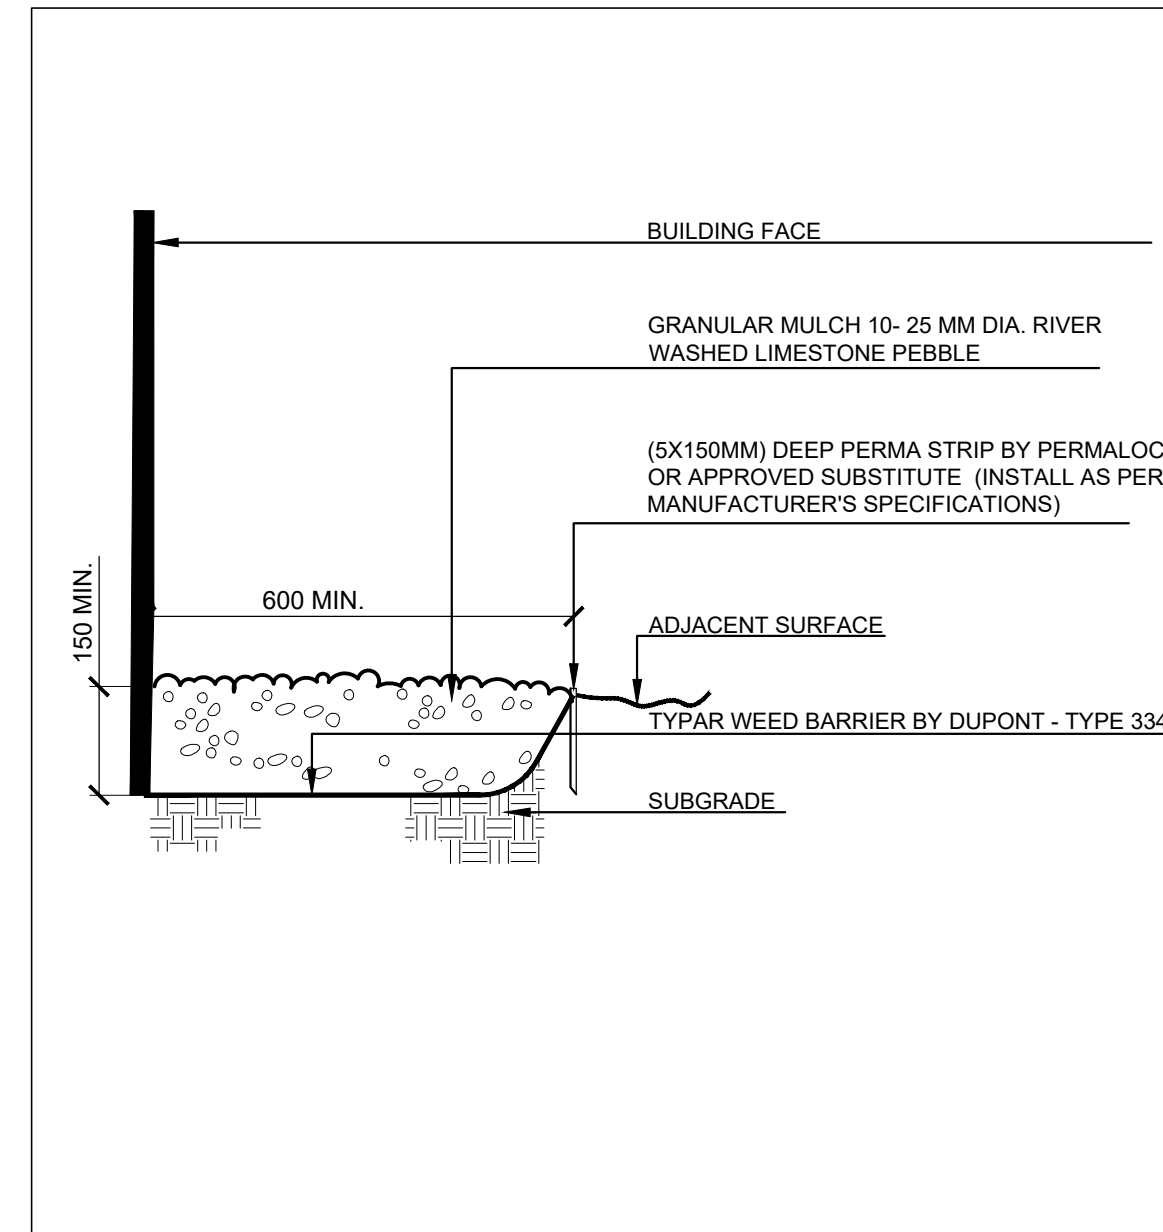

KEY-PLAN

LEGEND


- EXISTING PROPERTY LINE
- PROPOSED DECIDUOUS TREE
- PROPOSED CONIFEROUS TREE
- PROPOSED DECIDUOUS SHRUB
- PROPOSED CONIFEROUS SHRUB
- PROPOSED SOD
- PROPOSED GRANULAR PAVING

SOURCE OF BASE INFORMATION:
 BASE INFORMATION EXTRACTED FROM DRAWING 20037_SPA_ARCHITECTURAL_SITE_PLAN PROVIDED BY REINDERS + LAW LTD. ARCHITECTURE, ENGINEERING

PLOT DATE: January 27, 2023

No.	DATE	DESCRIPTION	BY
3	01/24/2023	ISSUED FOR SITE PLAN APPROVAL	AS
2	12/06/2022	ISSUED FOR SITE PLAN APPROVAL	PL
1	02/25/2022	ISSUED FOR SITE PLAN APPROVAL	KW

REVISIONS

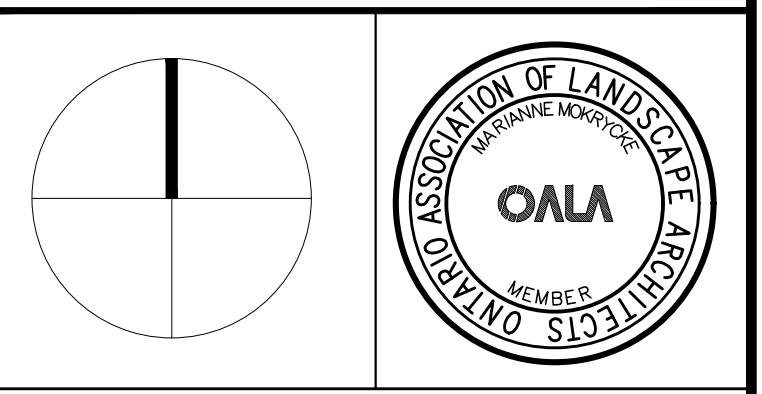

OMC LANDSCAPE ARCHITECTURE
 Innovative. outside thinking.
 270 Sherman Avenue North, Suite 315-MILL, Hamilton, ON L8L 6M4
 Telephone: 905.681.7604 Fax: 905.681.2944 www.omcl.ca
 LANDSCAPE ARCHITECTURE ENVIRONMENTAL PLANNING RESOURCE ANALYSIS

CHORAC OTTAWA
 2375 ST. LAURENT BLVD

OTTAWA, ONTARIO

PLANTING PLAN
 Plan #: 18738
 D07-12-22-0061

ISSUED FOR SITE PLAN APPROVAL

SCALE: 1:250	CHECKED: MM
DATE: May, 21, 09	DRAWING: L1
DRAWN: LM	PROJECT: 1553

Date: Jan. 27, 2023 - 12:13 pm
 Plotted by: Innoxyck
 Unit: Speed By: Innoxyck
 File name: T:\0 - PROJECTS\1553 - 20037 CHORAC OTTAWA REINDERS\0 - Working\Depth\LI-PLANTING PLAN-2023.01.23.dwg