


Last Save: 2022-11-16 13:39:58 AM
 File Location: Z:\Projects\2019-01 2020 Bantree Street\Drawings\SPA\04\2019-01 2020 Bantree Street_SPA04(Landscape).dwg

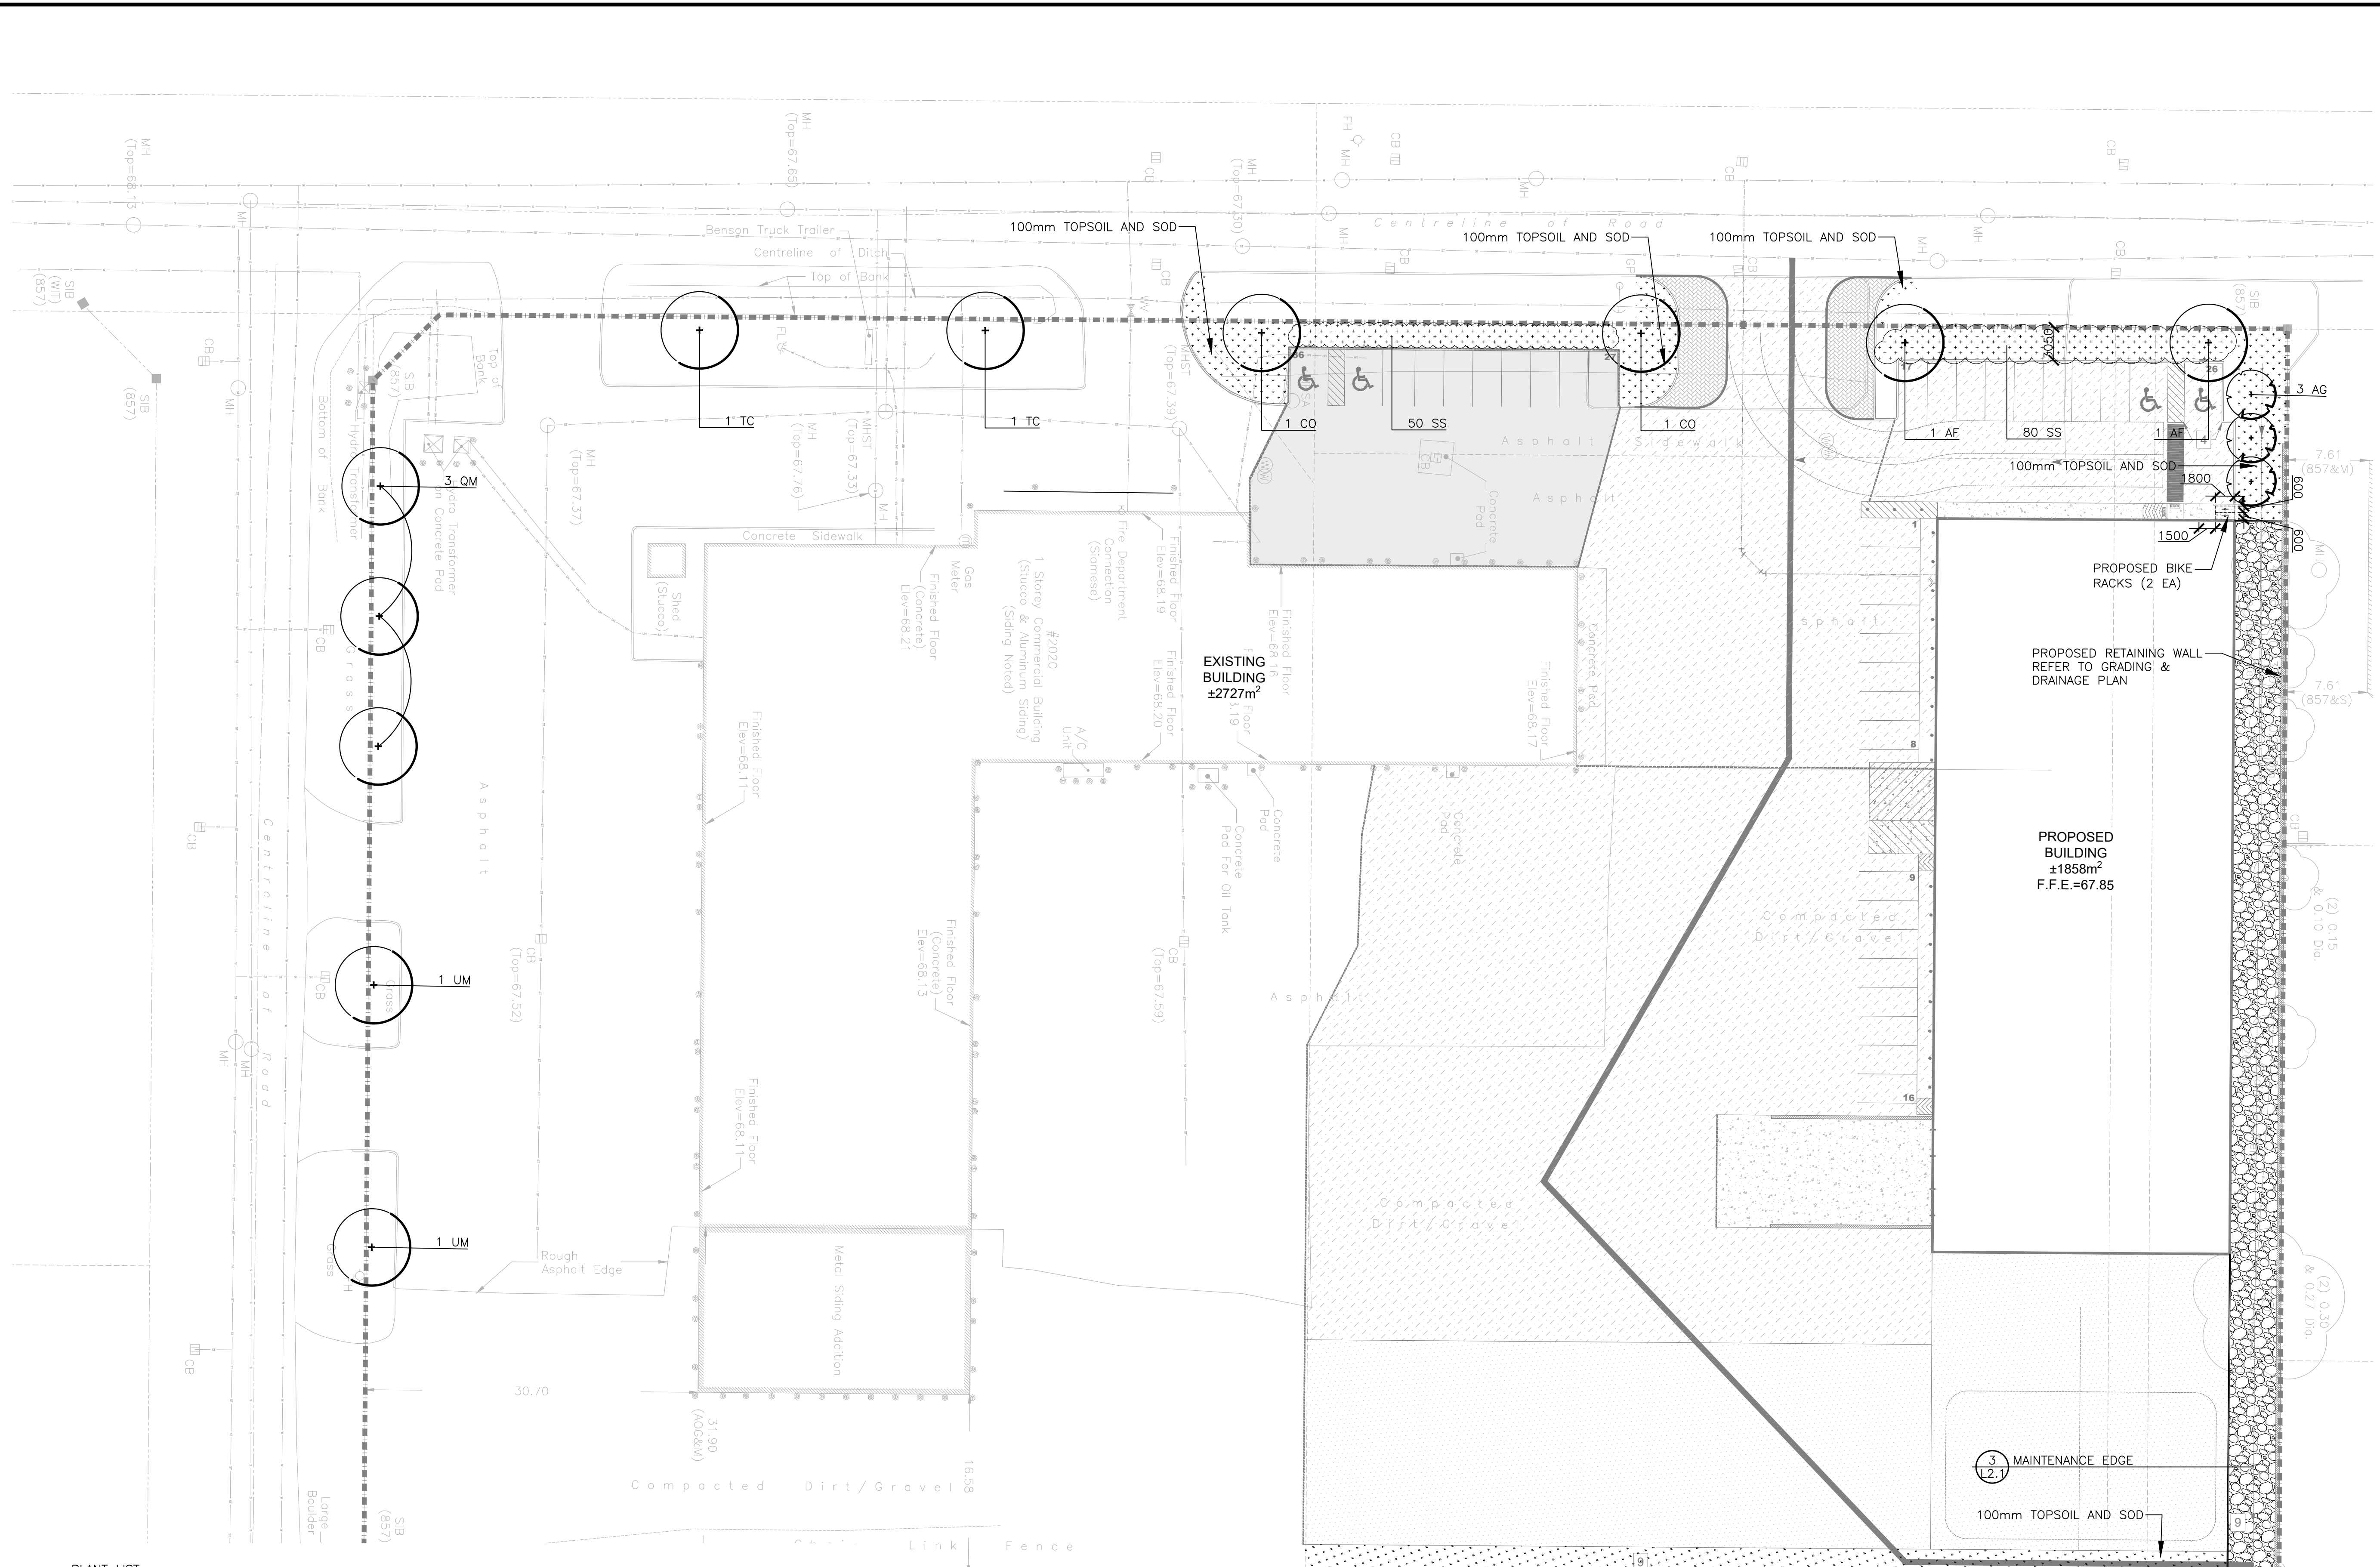

SYM.	BOTANICAL NAME	COMMON NAME	QTY.	SIZE	REMARKS
	LARGE DECIDUOUS TREES				
AF	ACER FREEMANII 'CELZAM'	CELEBRATION MAPLE	2	70mm CAL.	B&B / W.B.
CO	CELTIS OCCIDENTALIS	COMMON HACKBERRY	2	60mm CAL.	B&B / W.B.
QM	QUERCUS MACROCARPA	BURR OAK	3	70mm CAL.	B&B / W.B.
TC	TILIA CORDATA	LITTLE LEAF LINDEN	2	70mm CAL.	B&B / W.B.
UM	ULMUS 'MORTON'	ACCOLADE ELM	2	70mm CAL.	B&B / W.B.
	SMALL DECIDUOUS TREES				
AG	ACER GINNALA	AMUR MAPLE	3	50mm CAL.	B&B / W.B. SINGLE STEM
	SHRUBS				
SS	SORBARIA SORBIFOLIA	FALSE SPIREA	130	500mm HT.	POT. 900mm O.C.

APPROVED
 By Melanie Gervais at 8:35 am, Mar 08, 2023

MÉLANIE GERVAIS
 PLANNER III(A)
 PLANNING, REAL ESTATE & ECONOMIC
 DEVELOPEMENT DEPARTMENT, CITY OF OTTAWA



No.	Revision	Date
5.	RE-ISSUED FOR SPA	15 NOV. 2022
4.	RE-ISSUED FOR SPA	23 AUG. 2022
3.	RE-ISSUED FOR SPA	12 AUG. 2022
2.	RE-ISSUED FOR SPA	14 APR. 2022
1.	ISSUED FOR SPA	16 SEPT. 2021

North:

Stamp:

CSW Landscape Architecture
 Urban Design
 Site Planning
 Recreation and Park Planning
 Project Management

319 McRae Avenue, Suite 502, Ottawa, Ontario K1Z 0B9
 Tel: (613) 729-4536 Fax: (655) 736-9161

- All measurements in millimeters unless specified otherwise. Do not scale drawing. All drawings to be read in conjunction with written specifications.
- Copyright reserved. This drawing is the exclusive property of CSW Landscape Architects Ltd. and shall not be used without the consent thereof.
- This Drawing may not be used for construction until signed by the landscape architect. It is the responsibility of the contractor to:
 - check and verify all dimensions on site;
 - report all errors and/or omissions to the landscape architect;
 - comply with all pertinent codes and by-laws;
 - check and verify locations of all underground services with all local utilities prior to any digging.

Project:
2020 BANTREE STREET
 2020 BANTREE STREET
 OTTAWA, ONTARIO


Drawing:
LANDSCAPE PLAN

Scale: 1:300 Date: 31 AUG. 2021

Design By: JM Drawn By: SMc


Project Number: 2097-01 Sheet Number: L 1.1

D07-12-22-0020

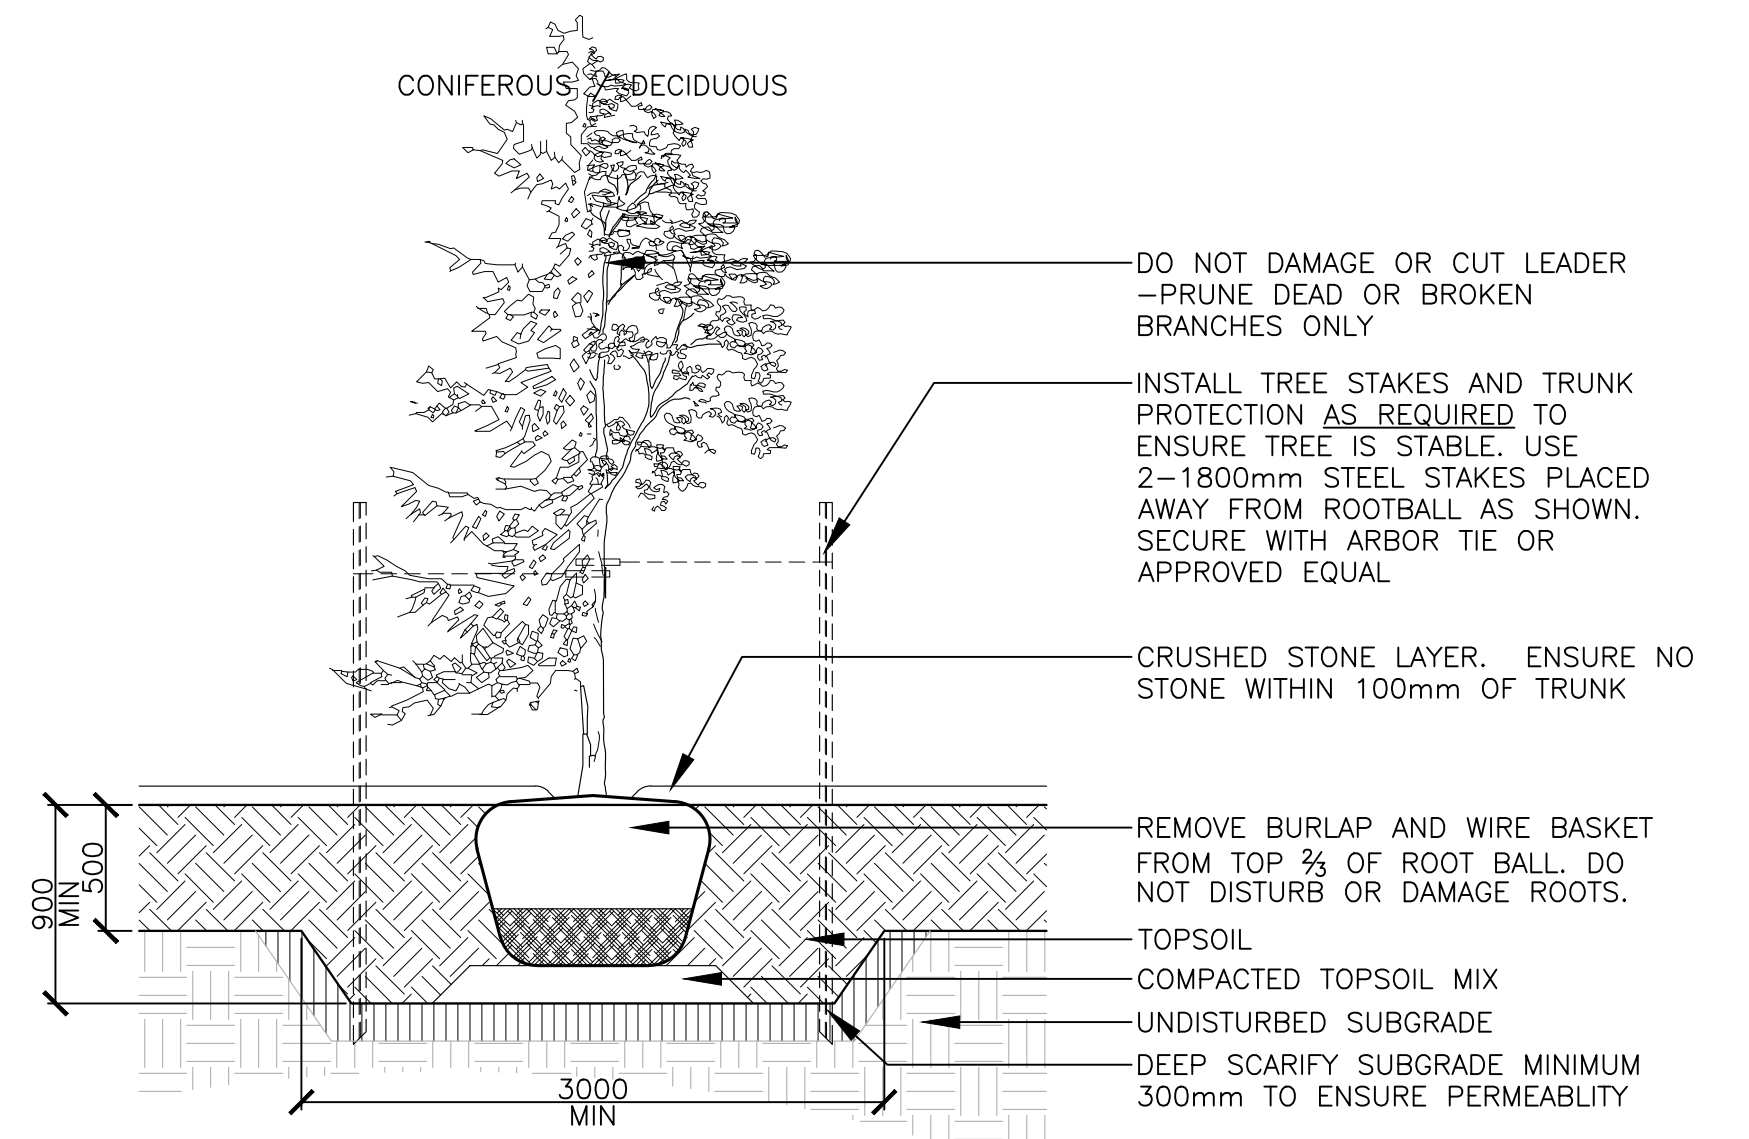

- NOTES:
- TREE STAKES ARE GENERALLY ARE TO BE USED FOR CONDITIONS WHERE THE INSTALLED TREE IS UNSTABLE AND/OR BECOMES UNSTABLE
 - TOP OF ROOT BALL TO RETAIN SAME ELEVATION AS GROWING CONDITIONS
 - REMOVE STAKES ONE YEAR AFTER INSTALL
 - INSTALL STAKE BEYOND EDGE OF ROOT BALL

1 TREE PLANTING 1:30

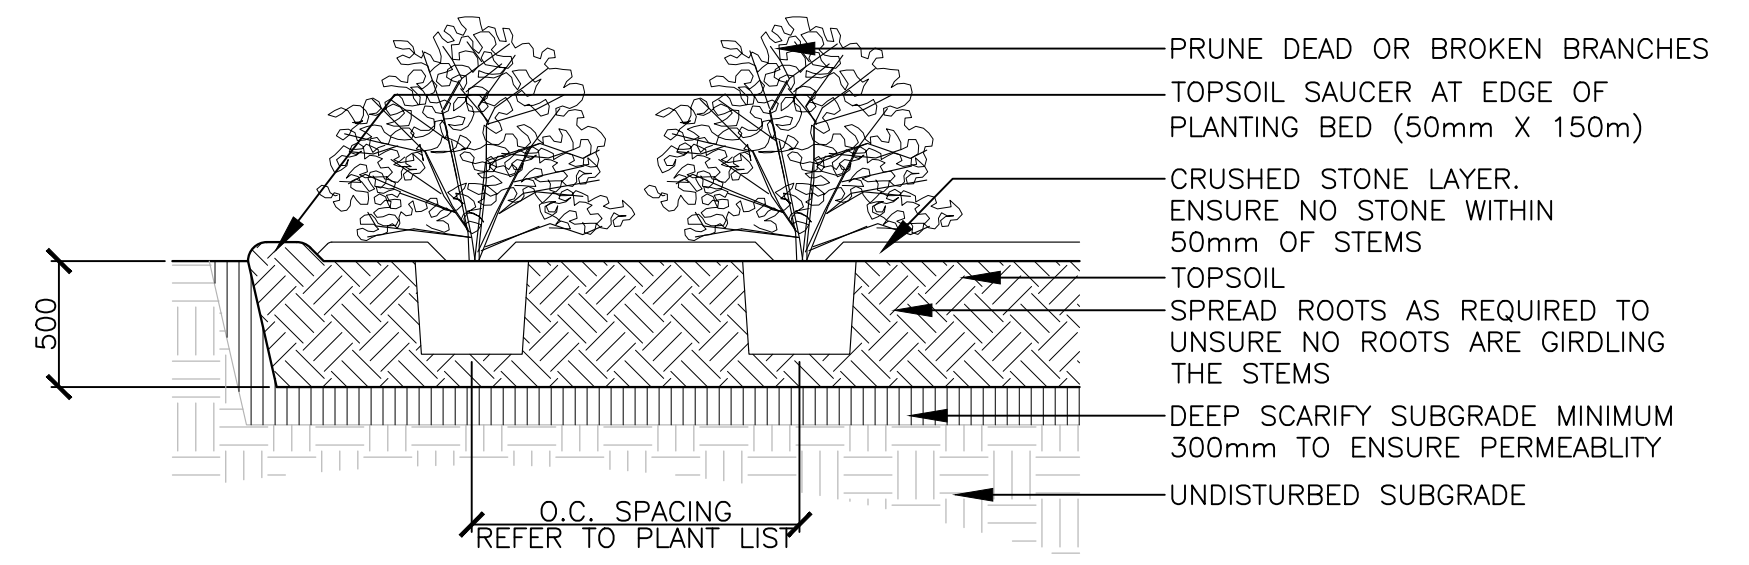

- NOTES:
- TOP OF ROOT BALL TO RETAIN SAME ELEVATION AS GROWING CONDITIONS

2 SHRUB PLANTING 1:30

APPROVED
By Melanie Gervais at 8:36 am, Mar 08, 2023

Melanie Gervais

MÉLANIE GERVAIS
PLANNER III(A)
PLANNING, REAL ESTATE & ECONOMIC
DEVELOPMENT DEPARTMENT, CITY OF OTTAWA



No.	Revision	Date
5.	RE-ISSUED FOR SPA	15 NOV, 2022
4.	RE-ISSUED FOR SPA	23 AUG, 2022
3.	RE-ISSUED FOR SPA	12 AUG, 2022
2.	RE-ISSUED FOR SPA	14 APR, 2022
1.	ISSUED FOR SPA	16 SEPT, 2021

North:

Stamp:

CSW Landscape Architecture
Urban Design
Site Planning
Recreation and Park Planning
Project Management

319 McRae Avenue, Suite 502, Ottawa, Ontario K1Z 0B9
Tel: (613) 729-4536 Fax: (855) 736-9161

- All measurements in millimeters unless specified otherwise. Do not scale drawing. All drawings to be read in conjunction with written specifications.
- Copyright reserved. This drawing is the exclusive property of CSW Landscape Architects Ltd. and shall not be used without the consent thereof.
- This Drawing may not be used for construction until signed by the landscape architect. It is the responsibility of the contractor to:
 - check and verify all dimensions on site;
 - report all errors and/or omissions to the landscape architect;
 - comply with all pertinent codes and by-laws;
 - check and verify locations of all underground services with all local utilities prior to any digging.

Project:
2020 BANTREE STREET

2020 BANTREE STREET
OTTAWA, ONTARIO

Drawing:
LANDSCAPE DETAILS

Scale: 1:300	Date: 31 AUG, 2021
Design By: JM	Drawn By: SMc
Project Number: 2097-01	Sheet Number: L 2.1

Last Save: 2022-11-16 13:39:58 AM
 File Location: Z:\Projects\2097-01 2020 Bantree Street\Drawings\SPAS\PA04\2097-01 2020 Bantree Street_SPA04(Landscape).dwg

D07-12-22-0020