

GENERAL NOTES

NOTE-A : ALL DRAWINGS ARE TO BE READ IN CONJUNCTION WITH ALL OTHER DRAWINGS AND SPECIFICATIONS, INCLUDING OTHER CONSULTANTS DRAWINGS AND SPECIFICATIONS. ANY DISCREPANCIES BETWEEN DRAWINGS WILL BE REPORTED TO THE PROJECT LEAD IMMEDIATELY FOR CLARIFICATION PRIOR TO COMMENCING ANY CONSTRUCTION.

NOTE-B : ALL GENERAL SITE INFORMATION AND CONDITIONS HAVE BEEN COMPILED FROM EXISTING PLANS AND SURVEYS.

NOTE-C : REFER TO LANDSCAPE PLANN FOR ALL EXTERIOR LANDSCAPING.


NOTE-D : DO NOT SCALE DRAWINGS.

NOTE-E : ALL CONTRACTORS MUST COMPLY WITH ALL APPLICABLE CODES AND REGULATIONS.

DRAWING NOTES

BARRIER-FREE ROOM LEGEND - PHASE 1

FLOOR LEVEL	ROOM TAG	DESCRIPTION	COUNT	TOTAL	% / FLOOR AREA
GROUND LEVEL	1D-1	1 BED + DEN - 1013 FT²	1	4	4 / 13 = 25%
	2-2	2 BED - 1025.2 FT²	1		
	1-7	1 BED - 665.7 FT²	1		
	1-14	1 BED - 865.6 FT²	1		
LEVELS 2-3	3D-2	3 BED - 1580.9 FT²	1 / L	4 / L (8)	8 / 58 = 13.79%
	2-2	2 BED - 1025.2 FT²	1 / L		
	1-7	1 BED - 665.7 FT²	1 / L		
	2-12	2 BED - 991.6 FT²	1 / L		
LEVELS 4-7	2-2	2 BED - 1025.2 FT²	1 / L	4 / L (16)	16 / 116 = 13.79%
	1-7	1 BED - 665.7 FT²	1 / L		
	1-17	1 BED - 706.3 FT²	1 / L		
	1-20	1 BED - 686.0 FT²	1 / L		
LEVELS 8-9	2-2	2 BED - 1025.2 FT²	1 / L	4 / L (8)	8 / 48 = 16.66%
	1-7	1 BED - 665.7 FT²	1 / L		
	1-17	1 BED - 706.3 FT²	1 / L		
	1-20	1 BED - 686.0 FT²	1 / L		
BUILDING TOTAL			23	23 / 146 = 15.54%	
			11	11 / 71 = 15.49%	
			2	2 / 16 = 12.50%	
			36	36 / 235 = 15.32%	

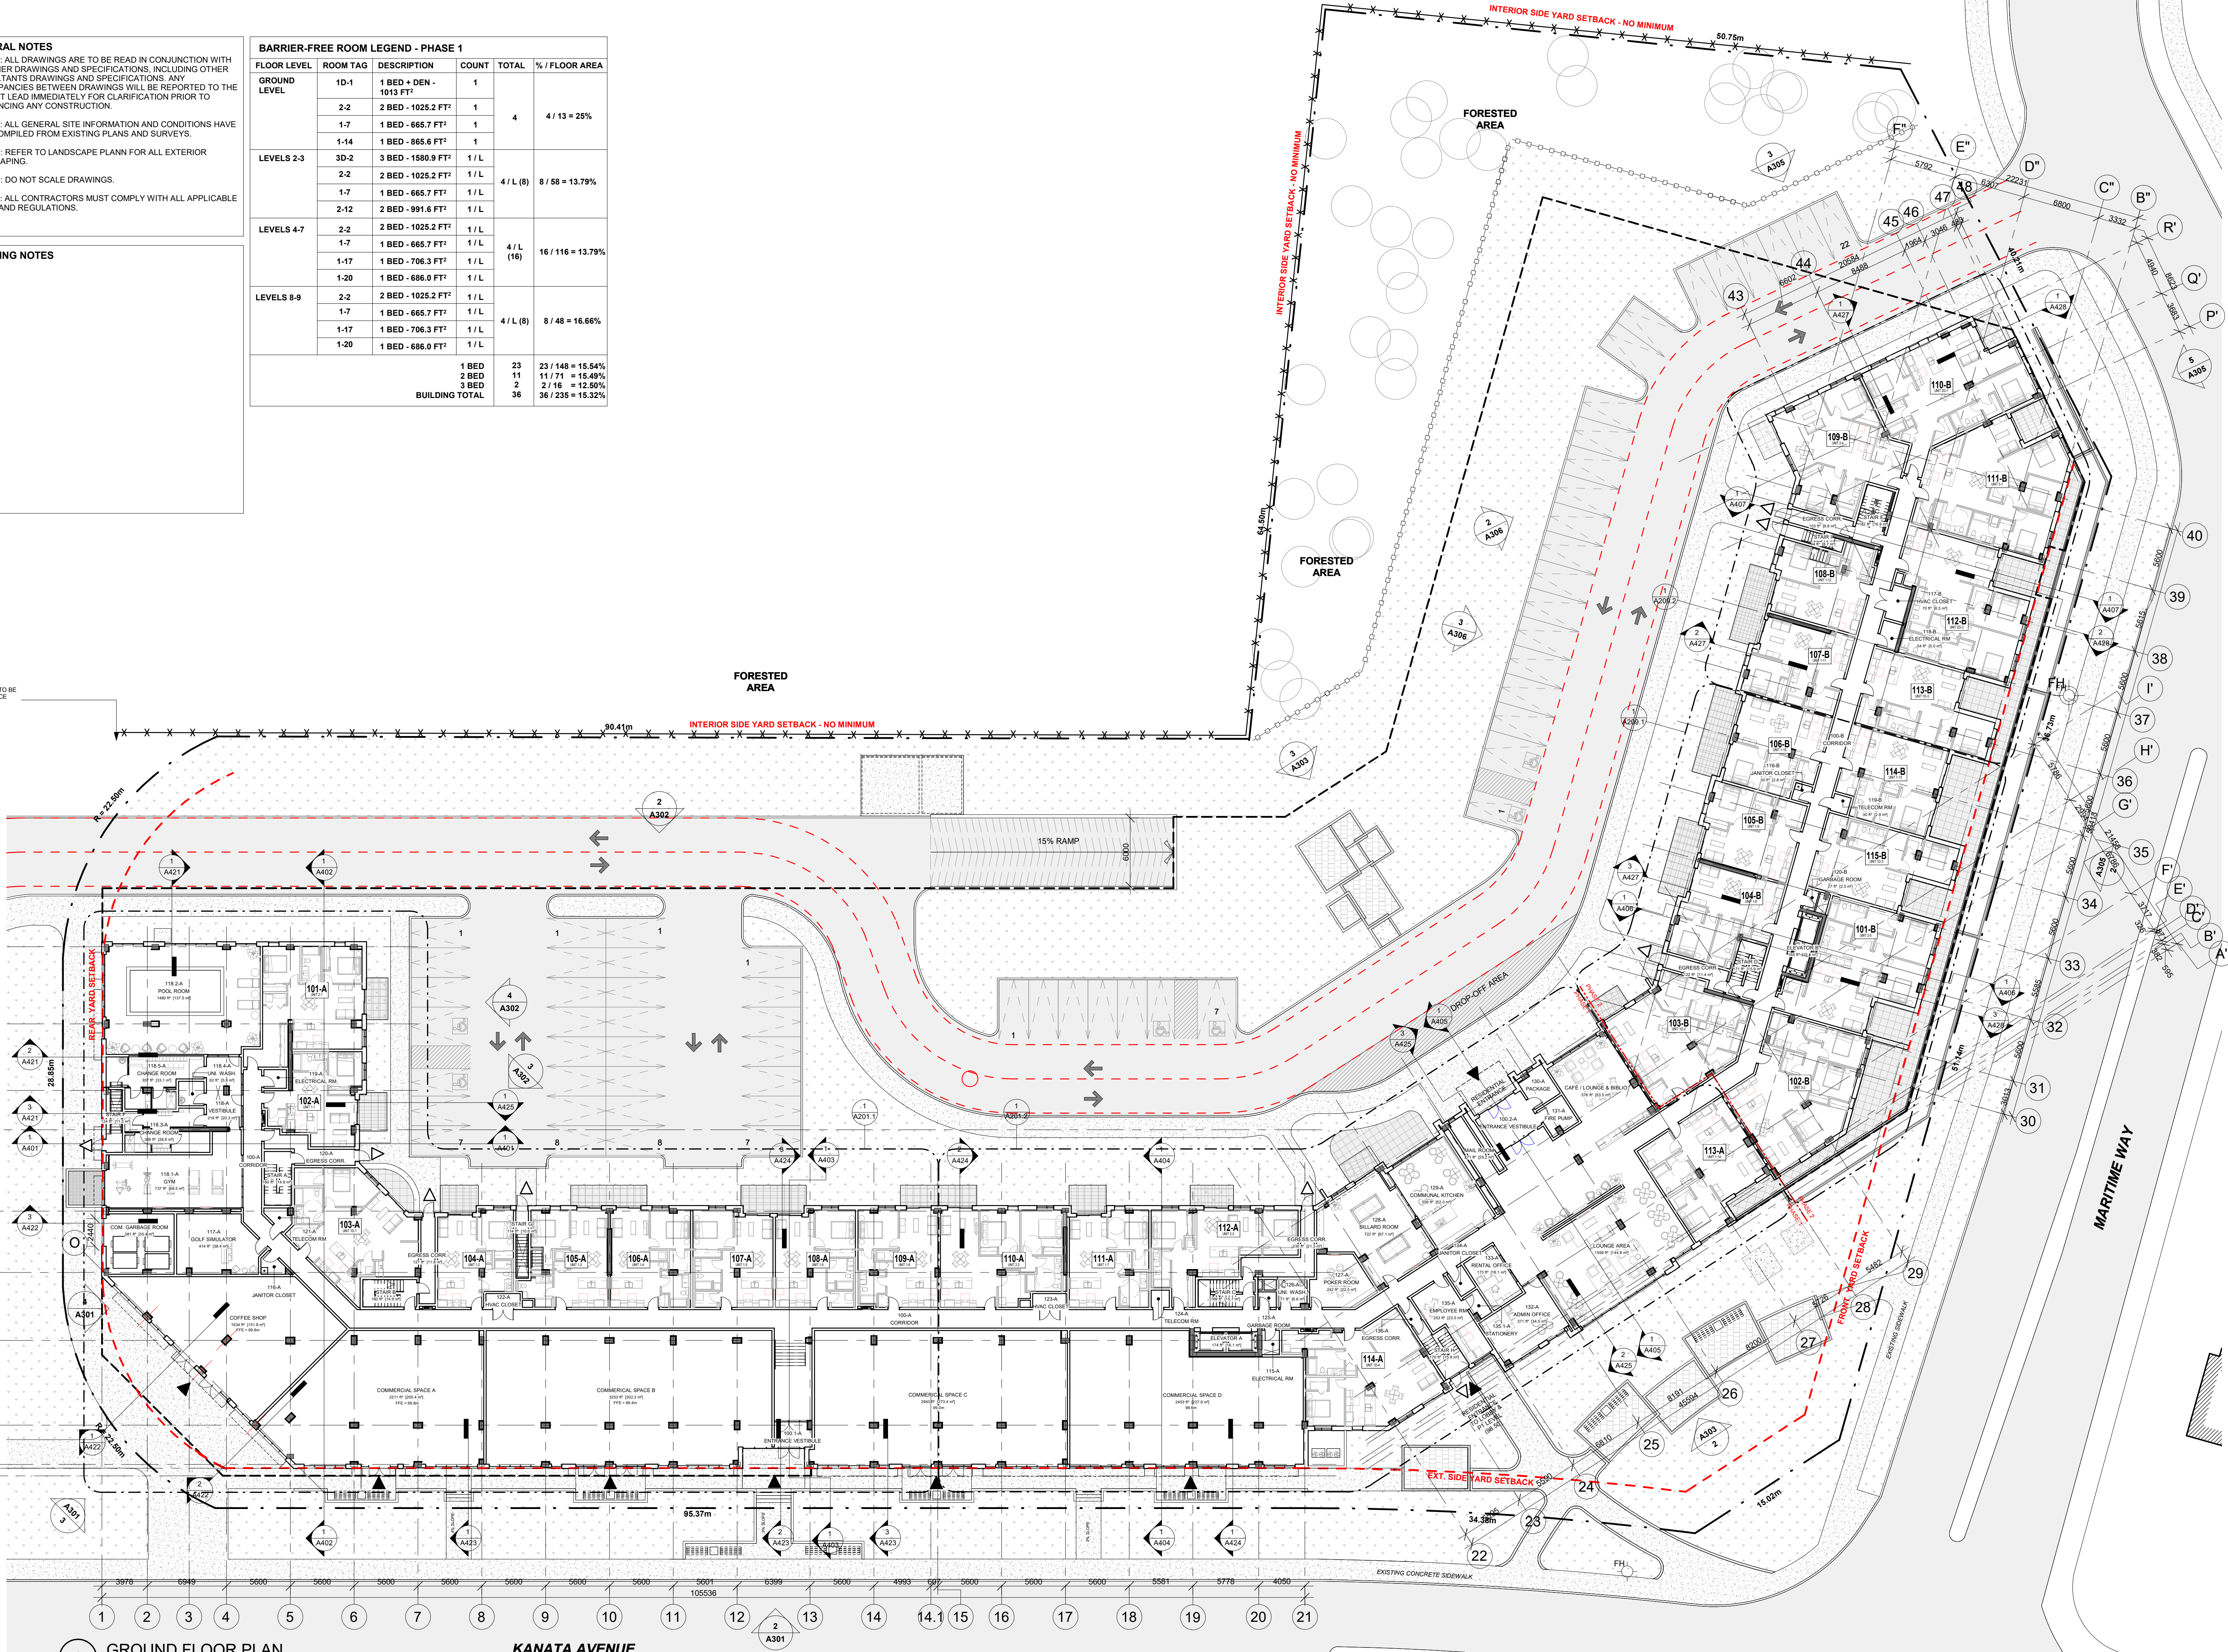

This document and all information herein is confidential and the intellectual property of Rossmann Architects. It is disclosed in confidence on terms that it will not be disclosed to any third party, used, sold, loaned, licensed, or reproduced in whole or in any part in any manner or form for manufacturing, tendering or for any other purpose without the written permission of Rossmann Architects. The copyright is retained by Rossmann Architects and Associates Inc.

Ce document, ainsi que tous informations contenues a l'intérieur, est la propriété de Rossmann Architects. Il est divulgué en confidence sous les termes qu'il ne sera pas divulgué a aucun tiers, partie, utilisé, vendu, prêt, licencié ou reproduit en son entier ou en partie d'aucune manière pour la manufacture, soumission ou pour autres fins sans la permission écrite de Rossmann Architects. Le droit d'auteur est retenu par Rossmann Architects.

PROJECT TEAM / ÉQUIPE DU PROJET :

KEY PLAN / PLAN CLÉ :

CLIENT :



6485 R. Doris-Lussier, Bureau 400, Boisbriand, QC J7H 0E8

1.11	SPC SUB #4	23-03-02
1.10	TENDER	22-12-23
1.9	99% COORD.	22-11-04
1.8	PERMIT	22-10-07
1.7	SPC SUB #3	22-09-19
1.6	66% COORD.	22-07-29
1.5	50% COORD.	22-06-10
1.4	UDRP	22-04-21
1.3	SPC SUB #2	22-03-22
1.2	Pre-UDRP	21-10-15
1.1	SPC SUB #1	21-09-22

revision description date

PROJECT NAME / NOM DU PROJET :

EMD KANATA

DRAWING NAME / NOM DU DESSIN :

GROUND FLOOR PLAN

DRAWING INFORMATION /
INFORMATION DU DESSIN :

PROJECT NO. / NO. DE PROJET : 21019

DATE : 2023-03-03

DRAWN BY / DESSINÉ PAR : ZH

REVIEWED BY / VÉRIFIÉ PAR : ES

SCALE / ÉCHELLE : As indicated

PROJECT PHASE / PHASE DU PROJET : 1

DWG NO. / NO. DESSIN :

A101

REVISION NO. / NO. DE RÉVISION :

1.11

#18063