


FENCE (2.44m MAX. HEIGHT) AS PER CIVIL -ELEV. VARIES —C.I.P. INSERT FOR FENCE CONNECTION (TBD) \_\_\_\_20M @ 250 VERT. 20M @ 400 VERT.-—20M @ 400 HORIZ., E.F. FINISH GRADE AS PER CIVIL-—20M E.F. MATCH w/ WALL VERTS. 500 —20M @ 300 TUL & BLL H2E -20M @ 400 TLL & BUL H2E -75mm MUD SLAB

**SECTION - RETAINING WALL** S252 (CLOSE TO PROPERTY LINE) **SECTION - RETAINING WALL** (AWAY FROM PROPERTY LINE)

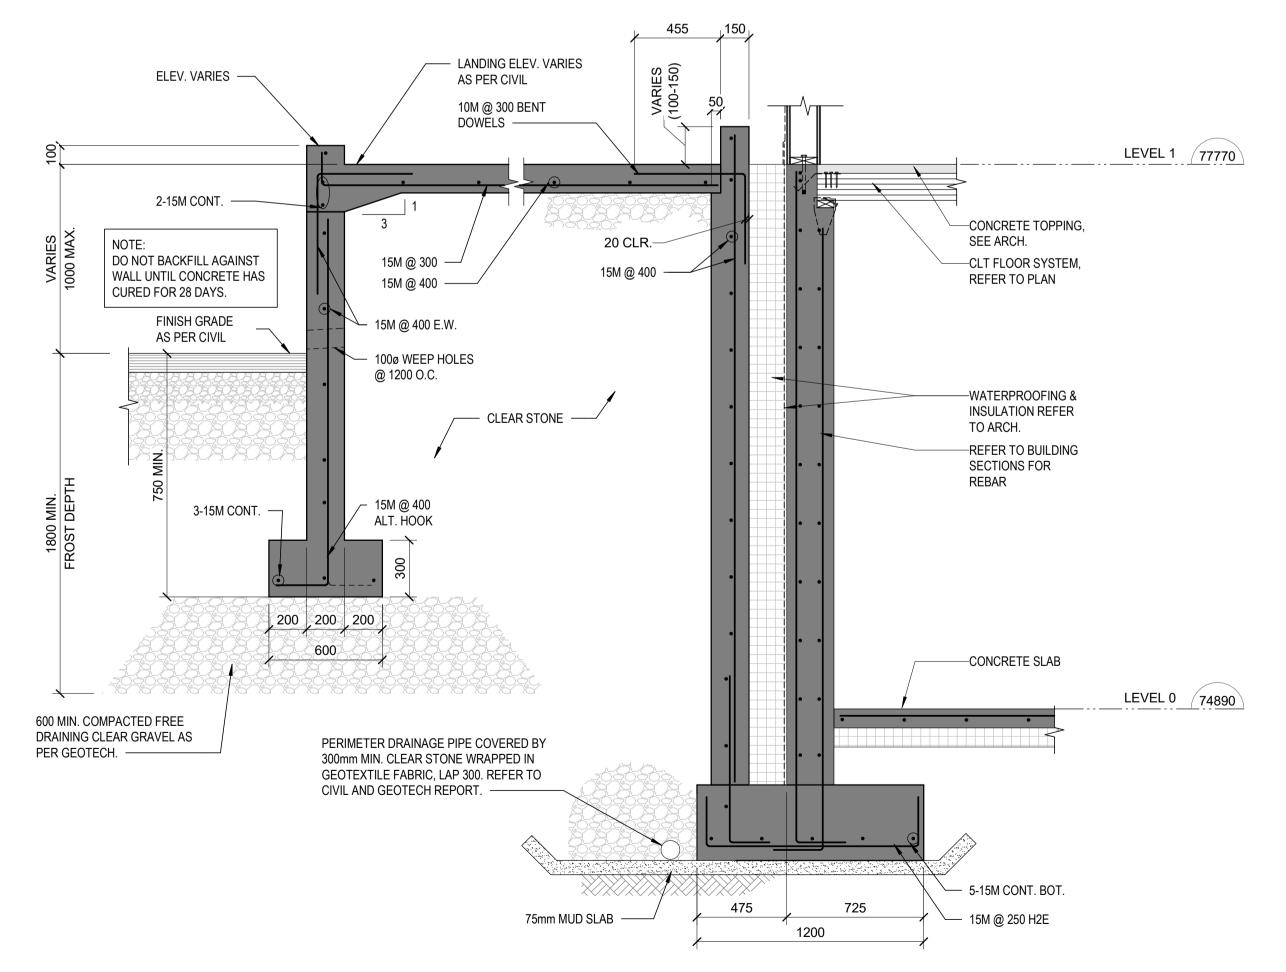

SECTION - TYPICAL @ EXTERIOR LANDING 3 S252

INTEGRATED DESIGN ENGINEERING + ARCHITECTURE

GENERAL NOTES
DO NOT SCALE DRAWINGS.
CONTRACTOR TO VERIFY ALL DIMENSIONS & CONDITIONS AND REPORT ANY DISCREPENCIES.

A 2023-03-17 SITE PLAN 2ND SUBMISSION
No. DATE DESCRIPTIO

Ronald McDonald House Charities Ottawa (RMHCO)

Ronald McDonald House Expansion

DESIGN DEVELOPMENT

407 Smyth Road Ottawa, ON K1H 8M8

19644

SHEET NAME

**SECTIONS AND DETAILS 3** 

DATE 03/17/23 SCALE AS NOTED. CHCECKED BY DRAWN BY Author Checker SHEET No.

**S252**