




**DRAWING NOTES**

- 1 FEATURE VEHICLE DISPLAY
- 2 NEW VOLVO PYLON SIGN
- 3 BY CHANGING SIGNAGE
- 4 RESTRICTION AND PERMEABLE PAVING

**NOTES**

It is the responsibility of the appropriate contractor to check and verify all dimensions on site and report all errors and/or omissions to the architect. All dimensions must comply with all pertinent codes and by-laws. Do not scale drawings. This drawing may not be used for construction until signed by the architect. Copyright reserved.

**LOCATION MAP**

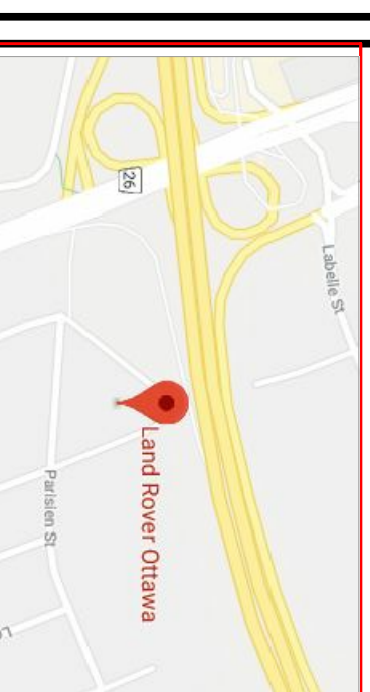

**LEGAL DESCRIPTION**

PART OF LOTS 17 AND 18 REGISTERED PLAN 23 CITY OF OTTAWA

SITE PLAN BASED ON AOV SURVEY AND TOPOGRAPHIC SKETCH DATED FEBRUARY 2021.



12	11-28-2022	ISSUED FOR GENERAL REVIEW
11	11-08-2022	ISSUED FOR GENERAL REVIEW
10	07-27-2022	ISSUED FOR CITY REVIEW
9	06-08-2022	ISSUED FOR REVIEW
8	05-26-2022	ISSUED FOR REVIEW
8	03-03-2022	ISSUED FOR REVIEW
7	11-24-2021	ISSUED FOR REVIEW
6	10-14-2021	ISSUED FOR REVIEW
5	05-27-2021	ISSUED FOR REVIEW
4	04-11-2021	ISSUED FOR REVIEW
2	03-1-2021	ISSUED FOR REVIEW
1	11-11-2020	ISSUED FOR REVIEW

**brian k. clark**  
**A.R.C.H.I.T.E.C.T**  
 141 Catherine Street, Suite 102  
 Ottawa, Ontario K2S 1C3  
 TEL: (613) 238-7412 • FAX: 238-1799  
 Email: bclarkarchitect@gmail.com

**VOLVO ST. LAURENT**  
**1328 MICHAEL STREET**  
**OTTAWA, ONTARIO**


**SITE PLAN**

Project No: 1811  
 Drawn By: DC  
 Scale: AS SHOWN  
 Date: JUNE 2022  
 Drawing No: SP 02

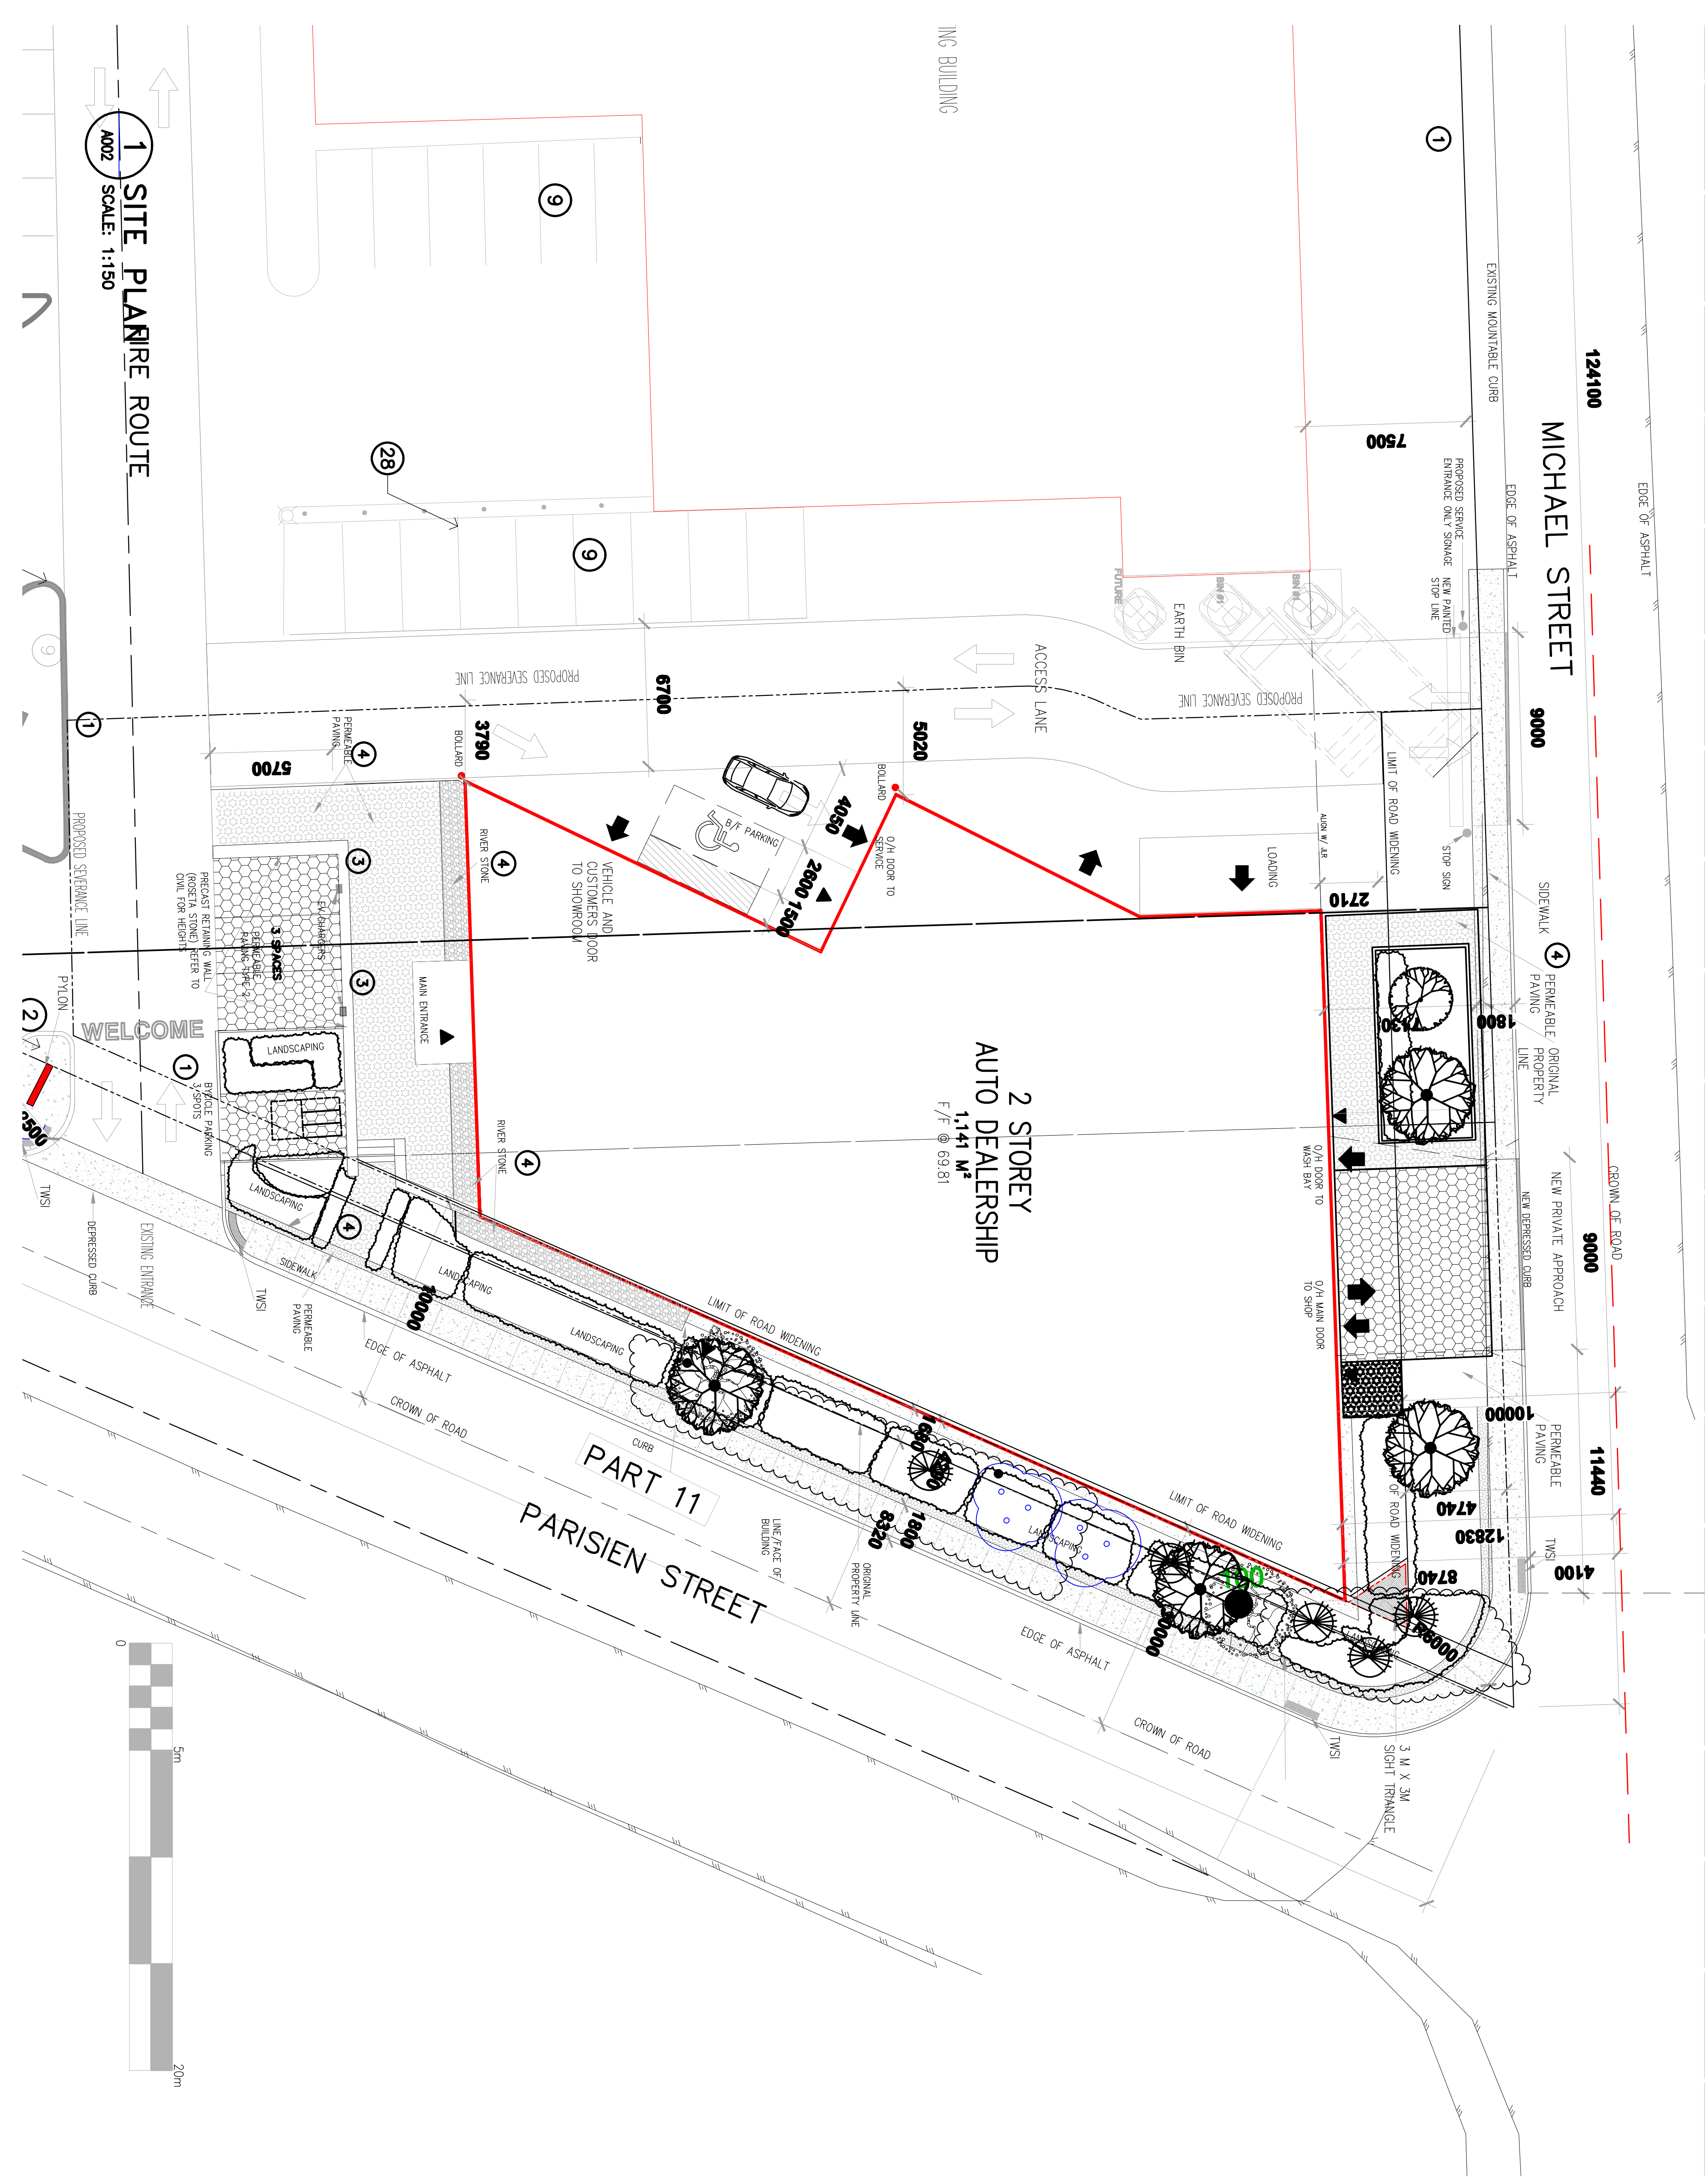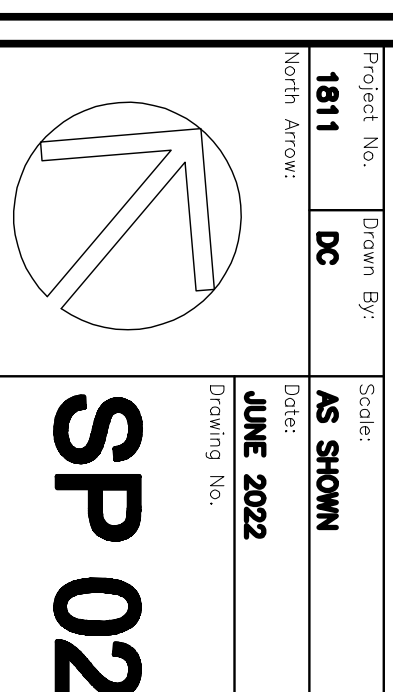

**LEGEND**

- ↔ CAR ACCESS ARROW PAINTED ON PAVEMENT
- ↔ WELCOME SIGN PAINTED ON PAVEMENT
- ➡ 0/H DOOR
- ➡ PUBLIC
- ➡ EXIT DOOR
- PROPERTY LINE EXISTING & PROPOSED

 

**1 SITE PLAN**  
 SCALE: 1:150

