


SEE PLAN DIMENSION FOR WALL THICKNESS
 225 FOUNDATION WALL

BASEMENT PLAN

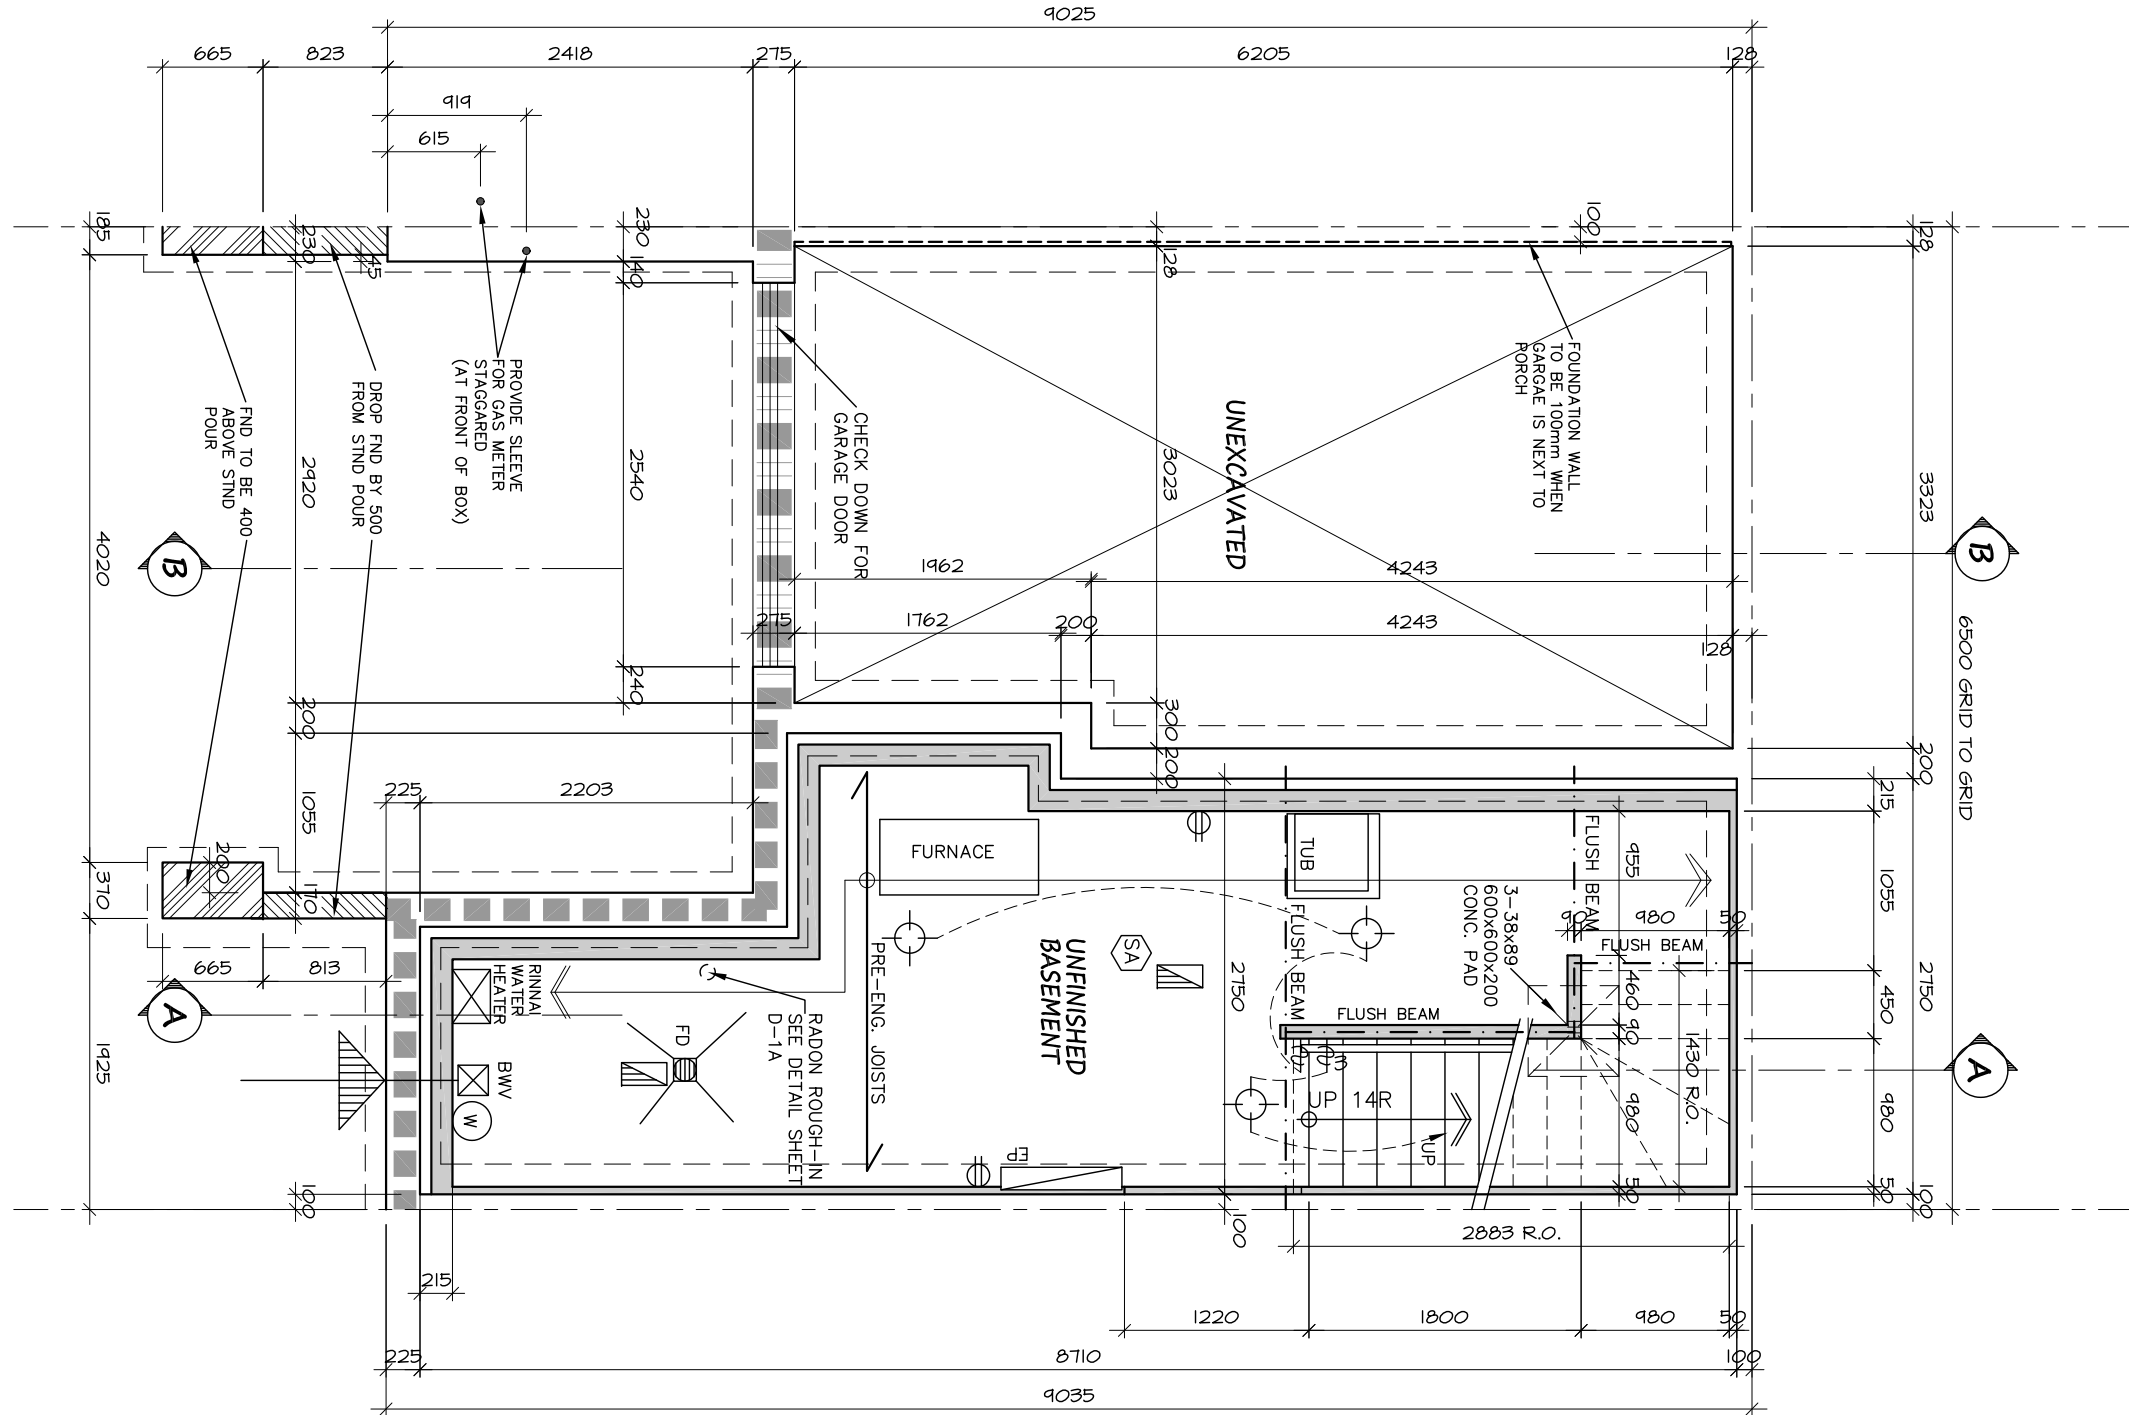


ENERGY STAR PARTICIPANT

.DWG

A-1
 DWG. NO.

TYPE A (2020)
 ASHTON, E-STAR
 BLK

 

DATE DRAWN: MARCH 2013
 DRAWN: MJB
 CHECKED: GS
 SCALE: 1:50





3	-	-
2	LOT XX - SPECIAL REVISIONS	MMM DD/YY
1	ISSUED FOR TENDER 2021	JAN 21/2020
NO.	REVISION	DATE

OPTIONS CHECKLIST
 THIRD FLOOR #1
 THIRD FLOOR #2

SEE PLAN DIMENSION FOR WALL THICKNESS
 225 FOUNDATION WALL


BASEMENT PLAN
 TYPE 'A' NEXT TO
 TYPE 'C' (BACK TO BACK) OR 'A' & 'B' END UNIT

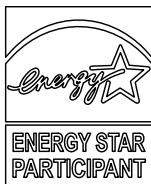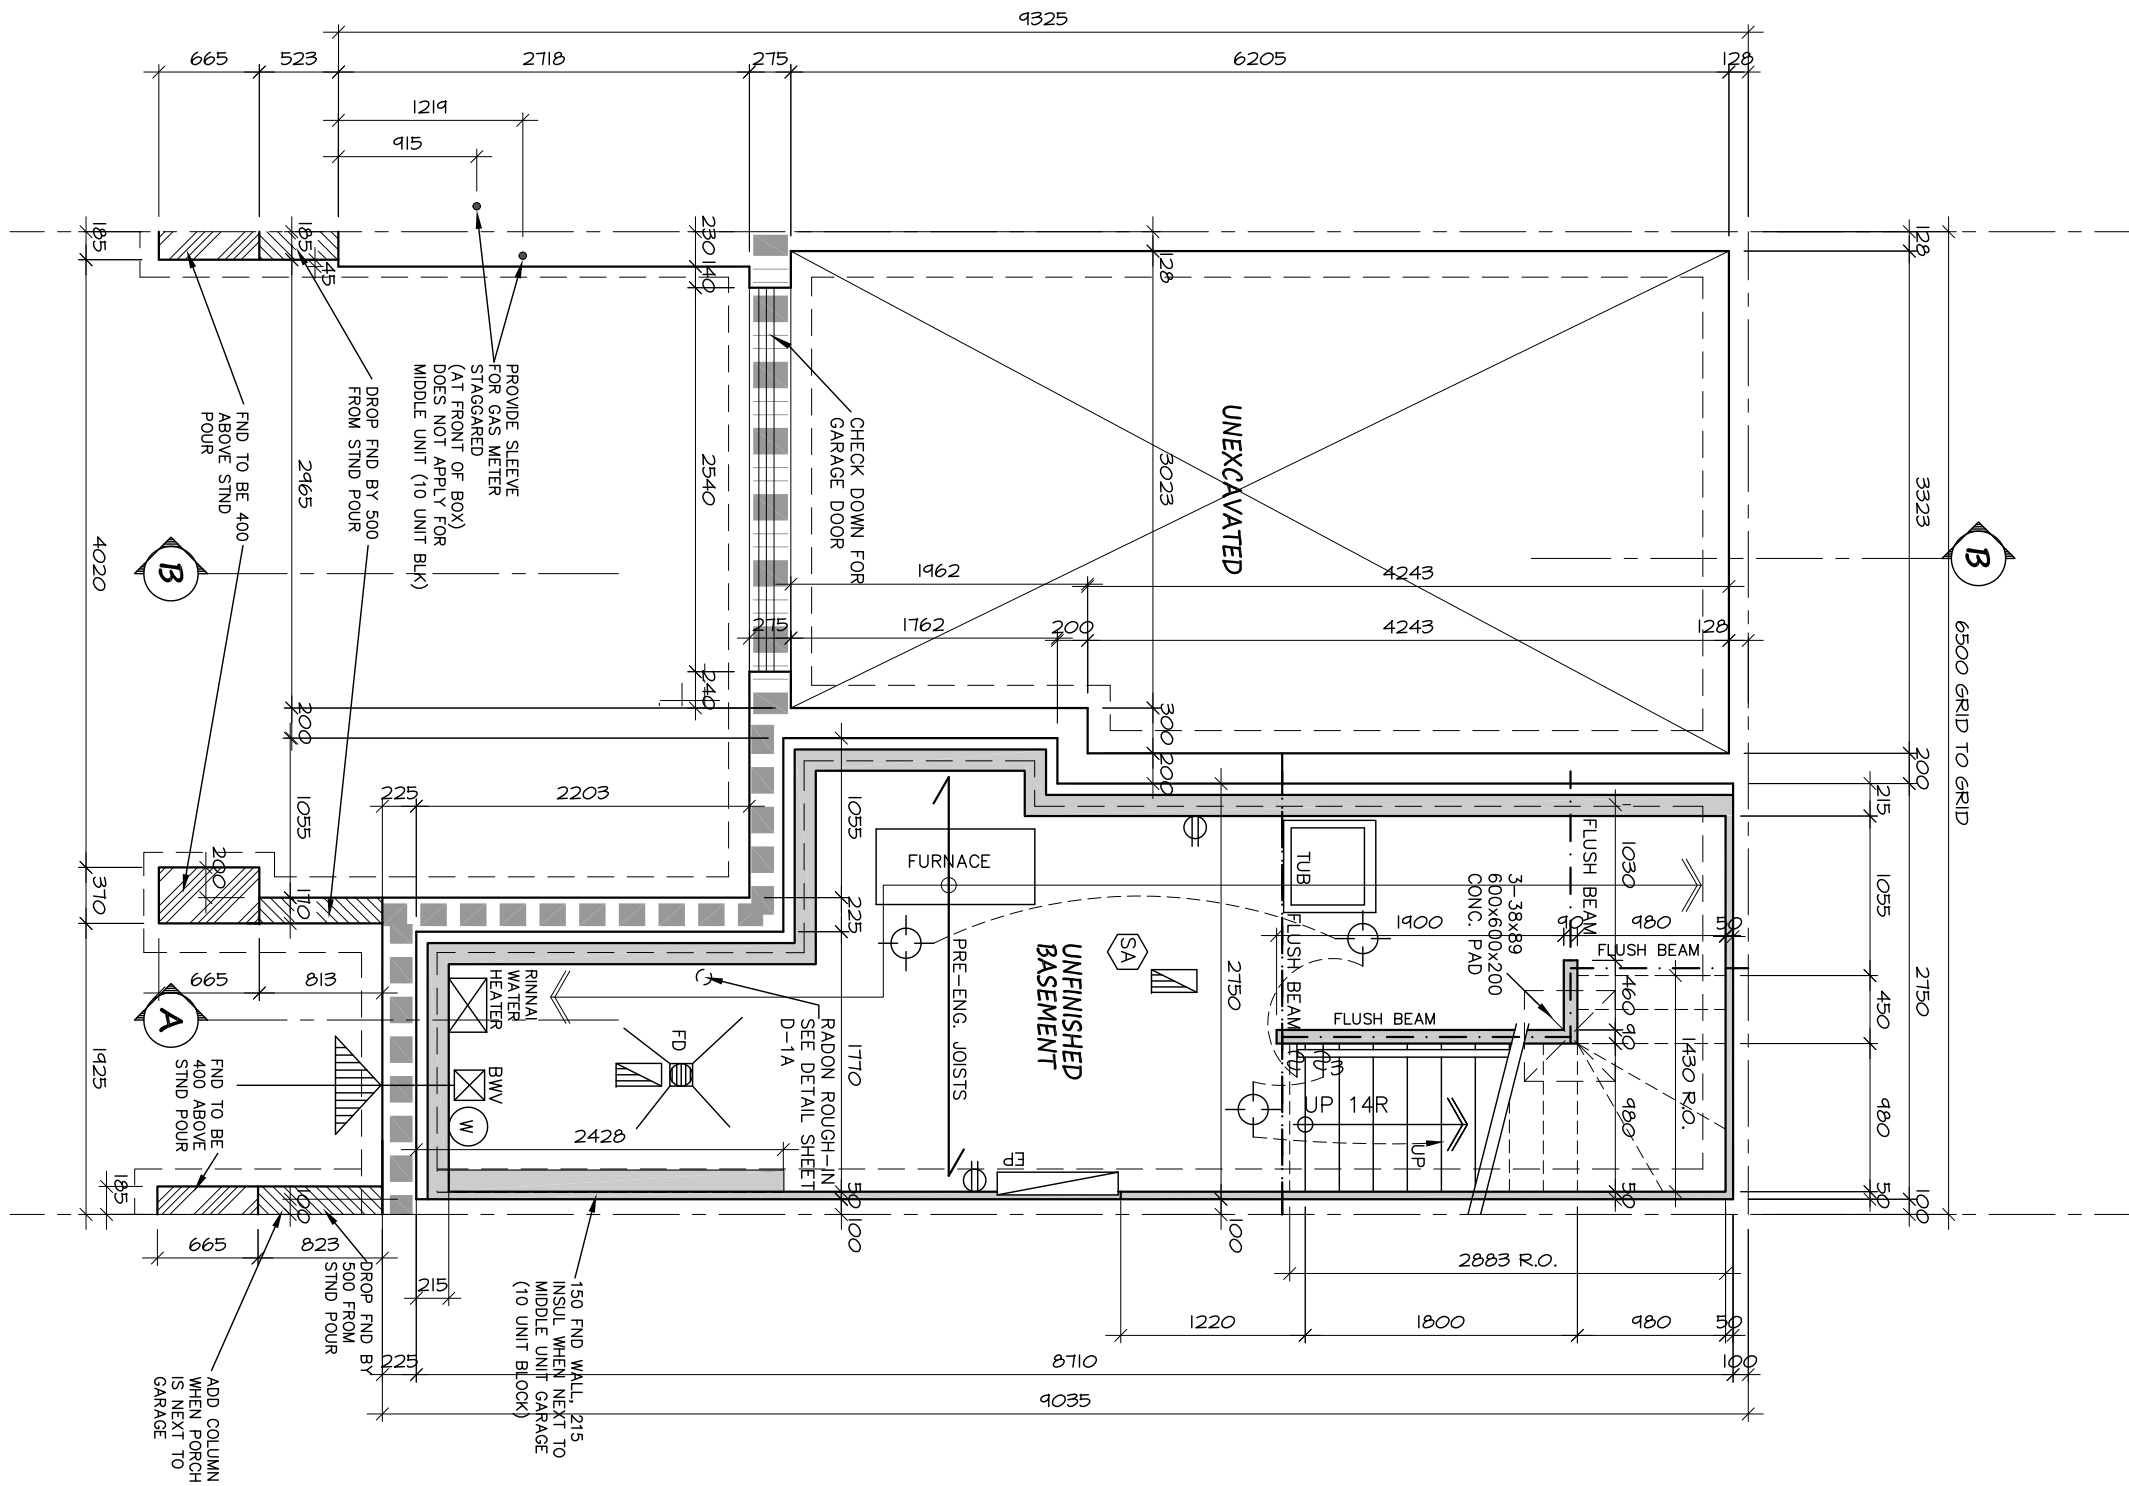

.DWG

DWG. NO.
A-1b

TYPE A (2020)
 ASHTON, E-STAR
 BLK

 

DATE DRAWN: MARCH 2013
 DRAWN: MJB
 CHECKED: GS
 SCALE: 1:50




3	-	-
2	LOT XX - SPECIAL REVISIONS	MMM DD/YY
1	ISSUED FOR TENDER 2021	JAN 21/2020
NO.	REVISION	DATE

OPTIONS CHECKLIST
 THIRD FLOOR #1
 THIRD FLOOR #2

HEAT RUNS	
DUCT SIZE	
④	100mm DUCT DIAM. (4")
⑤	127mm DUCT DIAM. (5")
⑥	150mm DUCT DIAM. (6")

BRICK LINTELS	
NOTE! LONG LEG VERTICAL	
OPENINGS UP TO ...	SIZE OF STEEL ANGLE
1500	L90x90x8
2100	L100x90x8
2400	L125x90x8
2700	L125x90x10
3000	L150x100x10

NOTE: ALL LINTELS 2-38x235 UNLESS NOTED OTHERWISE

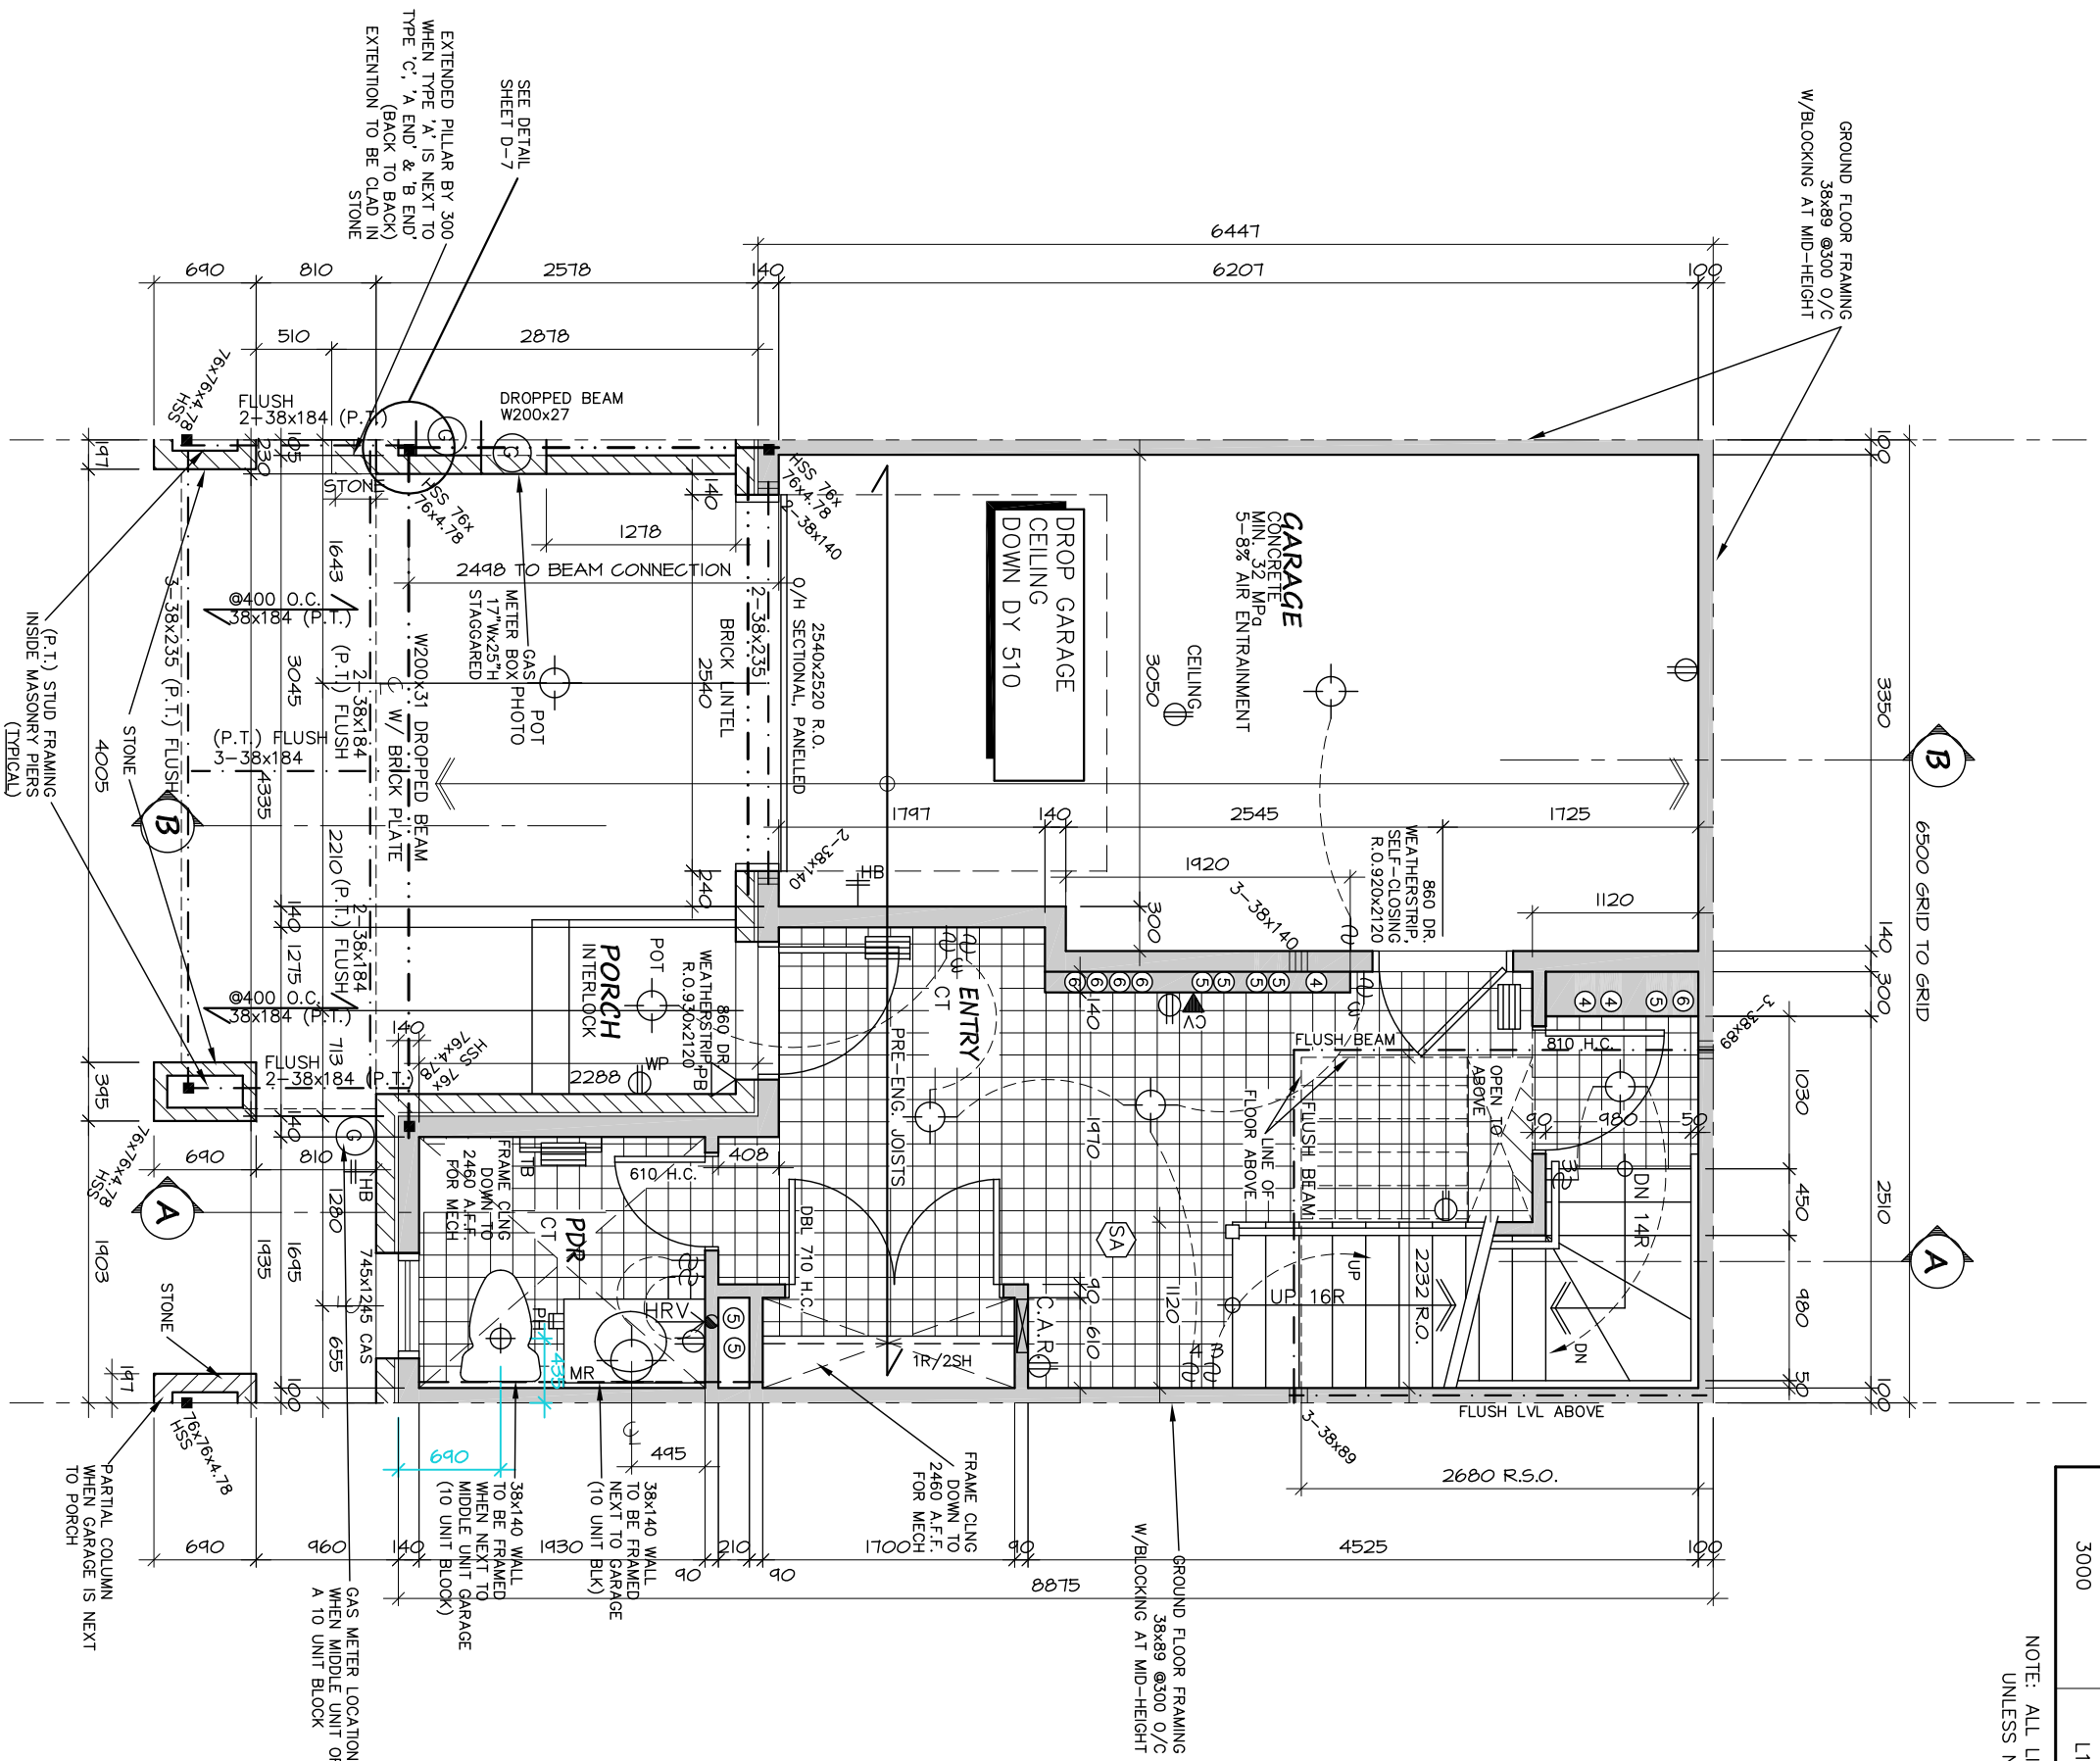

GROUND FLOOR
AREA = 270 SQ.FT. (OUTSIDE OF FRAME)

FOAM INSULATION





DWG. NO. **A-2**

TYPE A (2020)
ASHTON, E-STAR
BLK

DATE DRAWN: MARCH 2013
DRAWN: MJB
CHECKED: GS
SCALE: 1:50




NO.	REVISION	DATE
3	-	-
2	LOT XX - SPECIAL REVISIONS	MMM DD/YY
1	ISSUED FOR TENDER 2021	JAN 21/2020

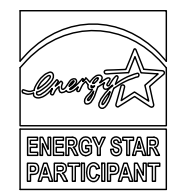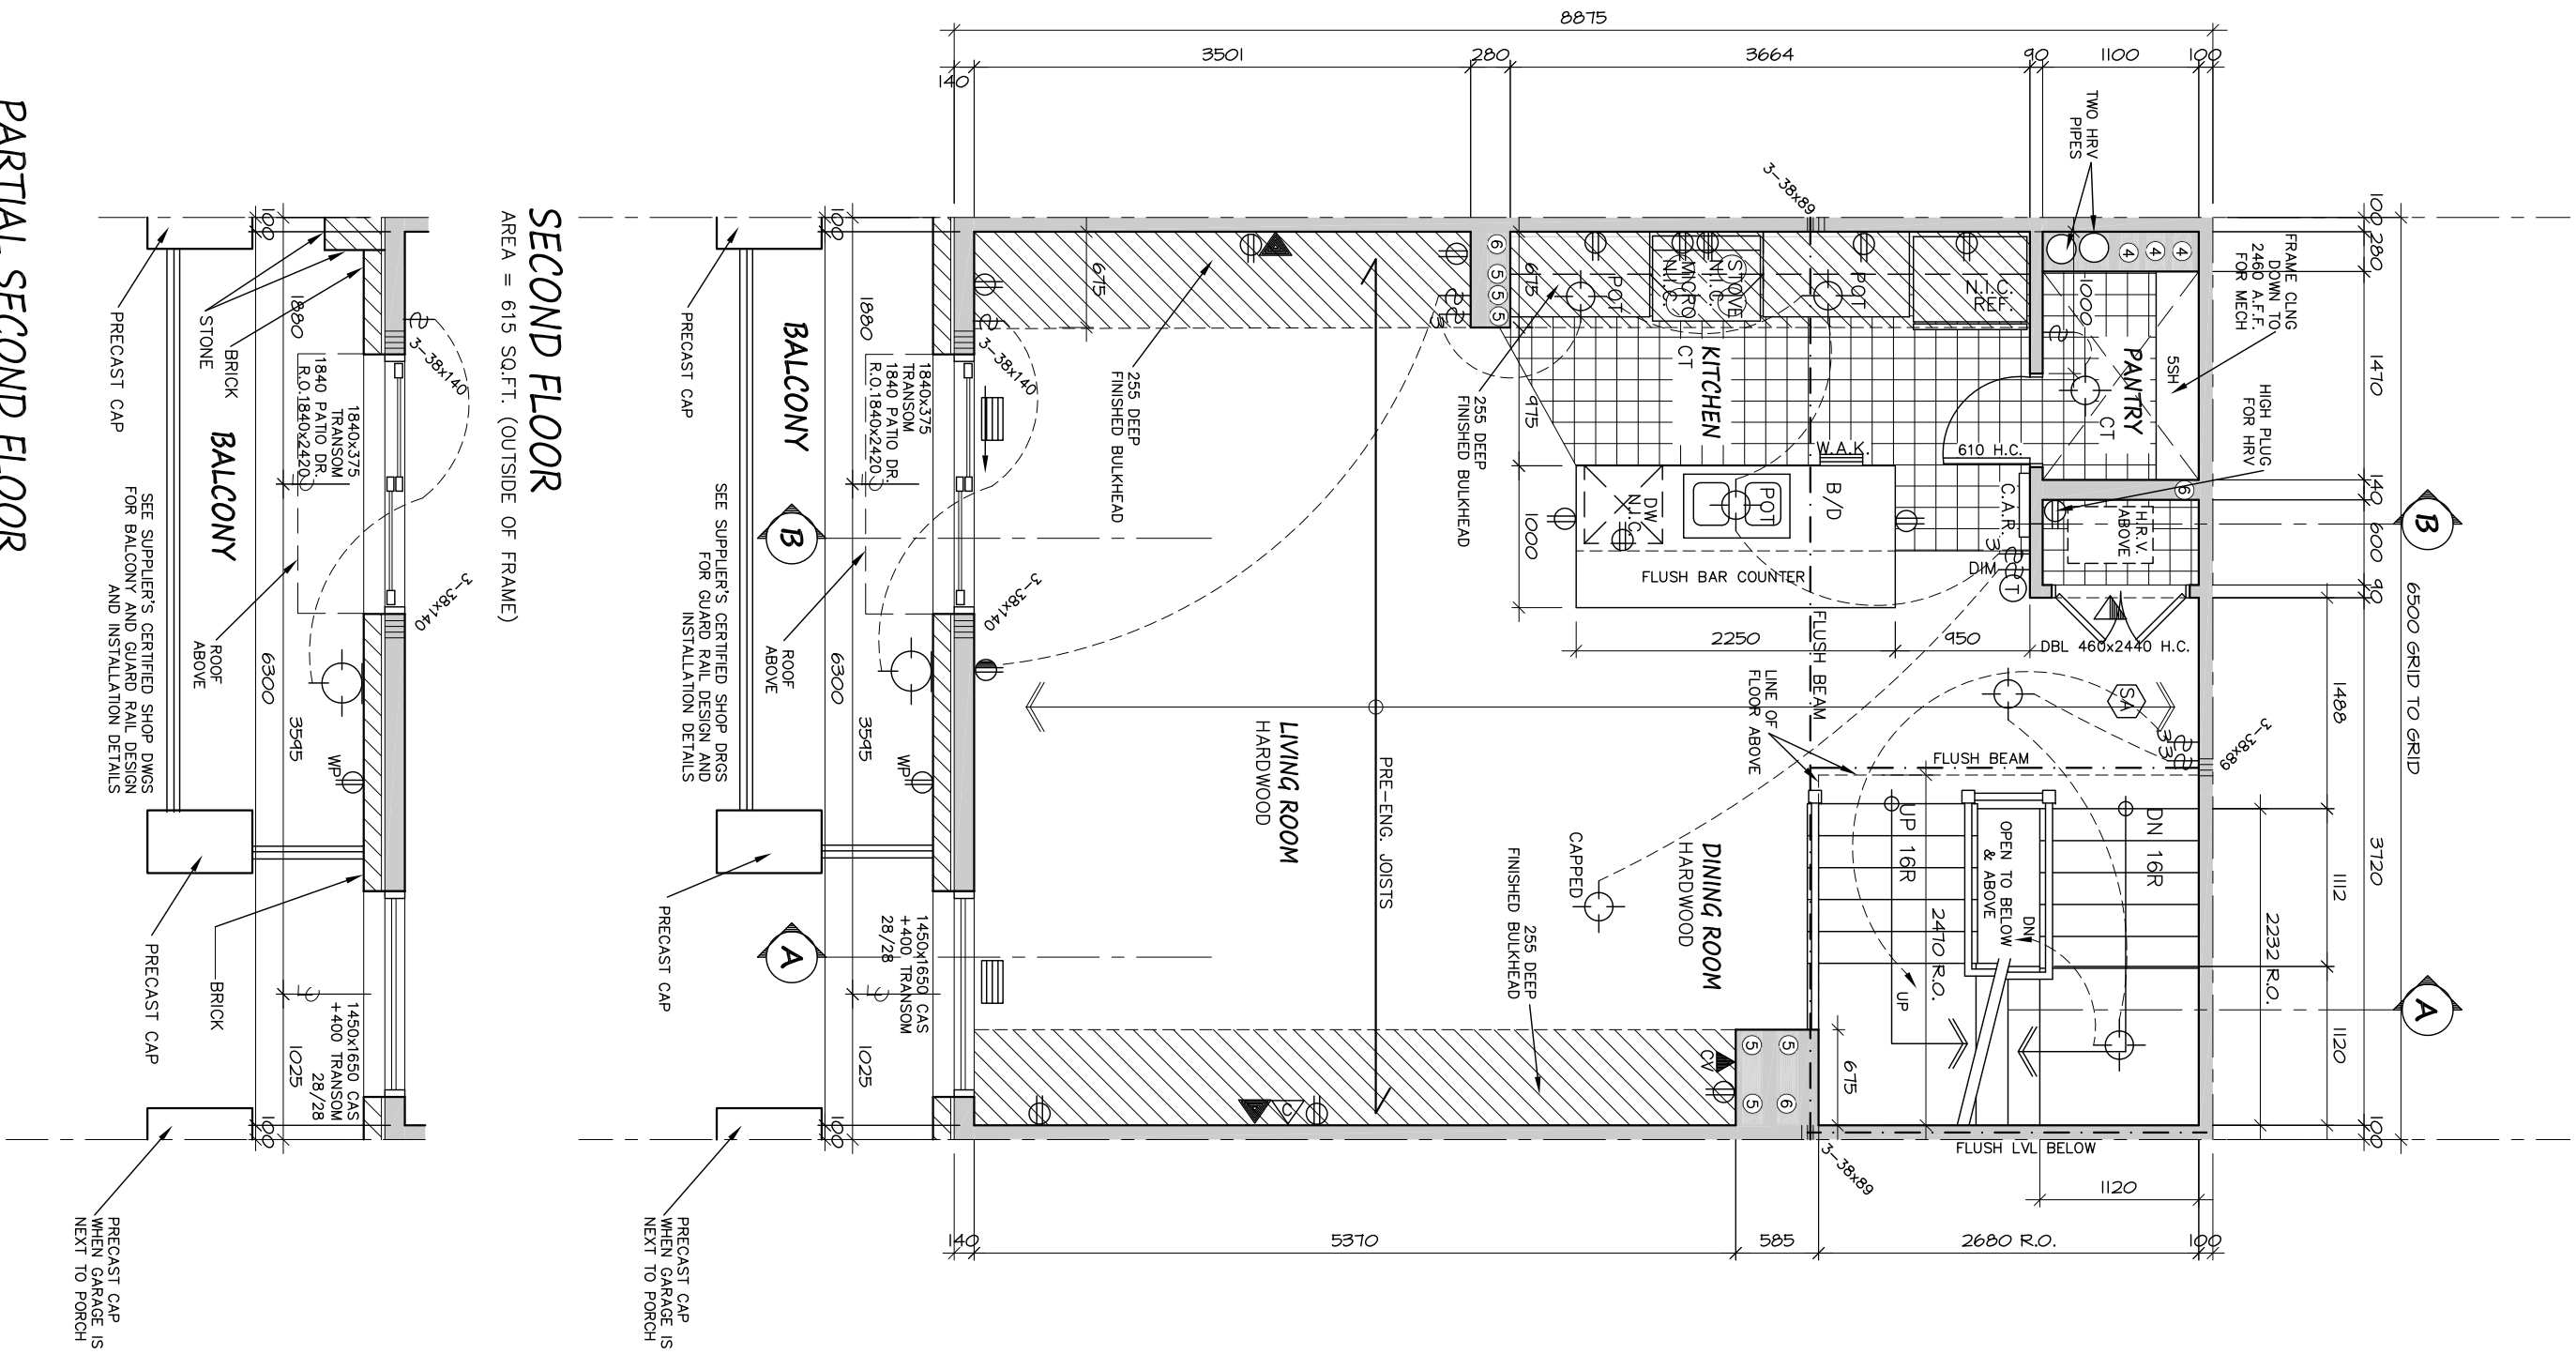

-.DWG
A-3
 DWG. NO.

TYPE A (2020)
 ASHTON, E-STAR
 BLK


 


DATE DRAWN: MARCH 2013
 DRAWN: MJB
 CHECKED: GS
 SCALE: 1:50



NO.	REVISION	DATE
3	-	-
2	LOT XX - SPECIAL REVISIONS	MMM DD/YY
1	ISSUED FOR TENDER 2021	JAN 21/2020

**STANDARD
THIRD FLOOR**
AREA = 551 SQ.FT. (OUTSIDE OF FRAME)

 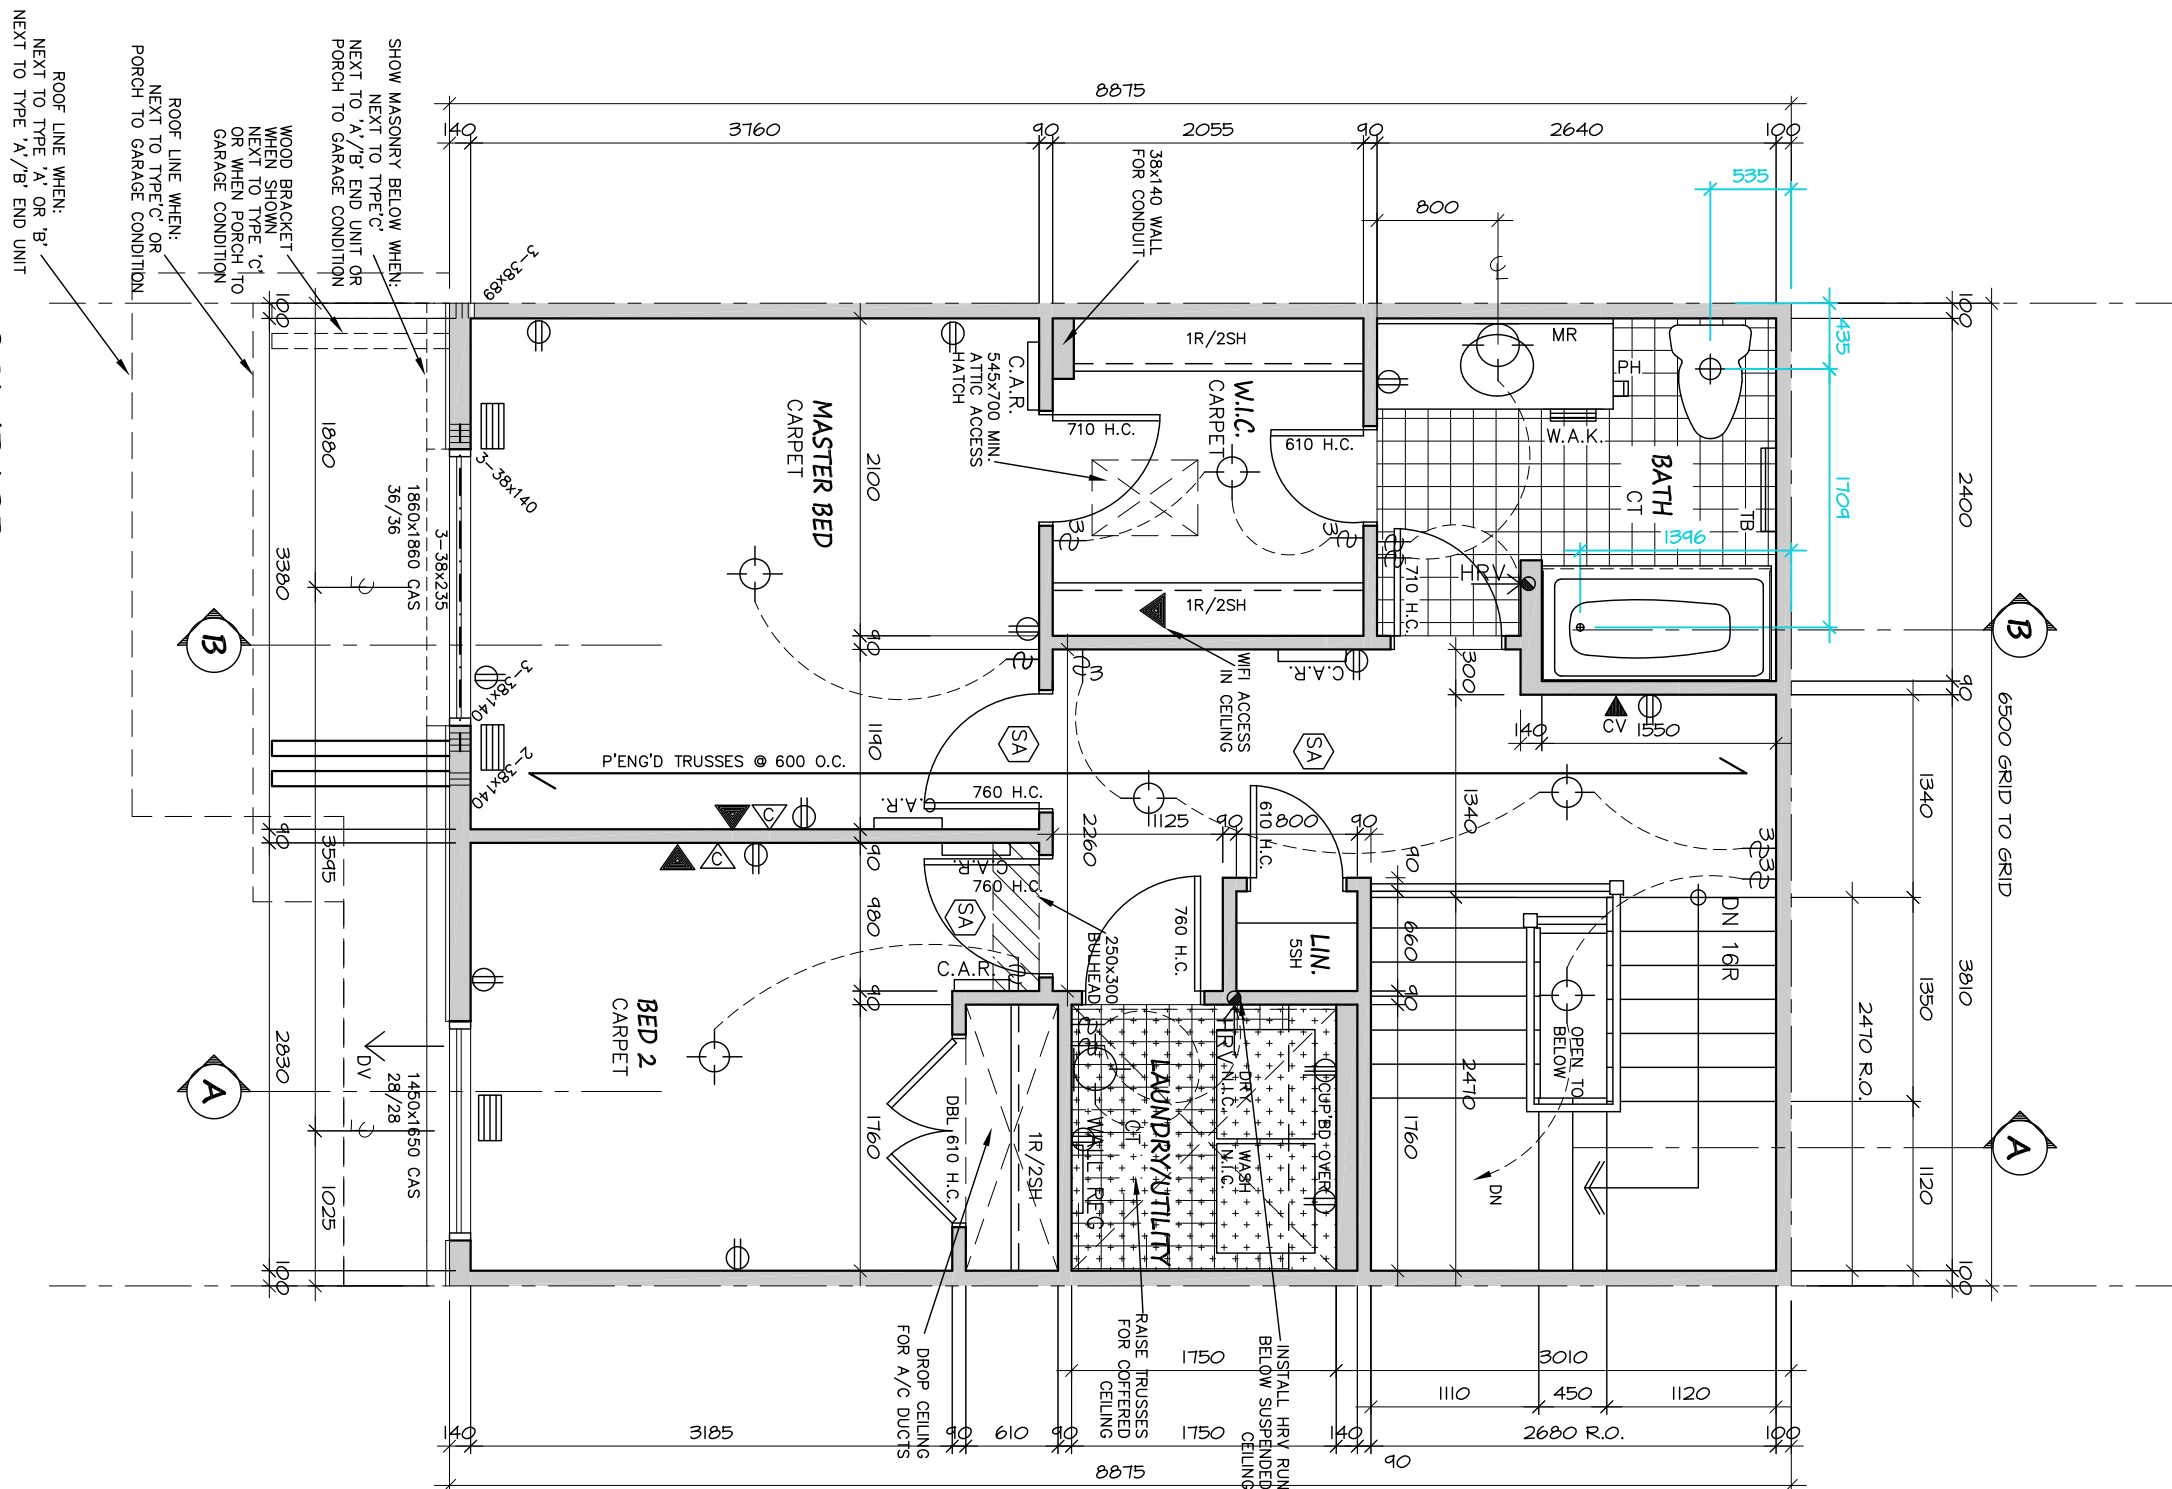


ENERGY STAR PARTICIPANT

.DWG

A-4
DWG. NO.

TYPE A (2020)
ASHTON, E-STAR
BLK

 


DATE DRAWN: MARCH 2013
DRAWN: MJB
CHECKED: GS
SCALE: 1:50




NO.	REVISION	DATE
3	-	-
2	LOT XX - SPECIAL REVISIONS	MMM DD/YY
1	ISSUED FOR TENDER 2021	JAN 21/2020

ROOF VENT CALCULATION FOR THIRD FLOOR:
721.097 x 1/300 x 25% = 0.600 SQ.FT. = 86.406 SQ.IN.
86.406 DIVIDED BY 75 = 1.152 REQUIRE 1 VENT AT 75 SQ.IN.

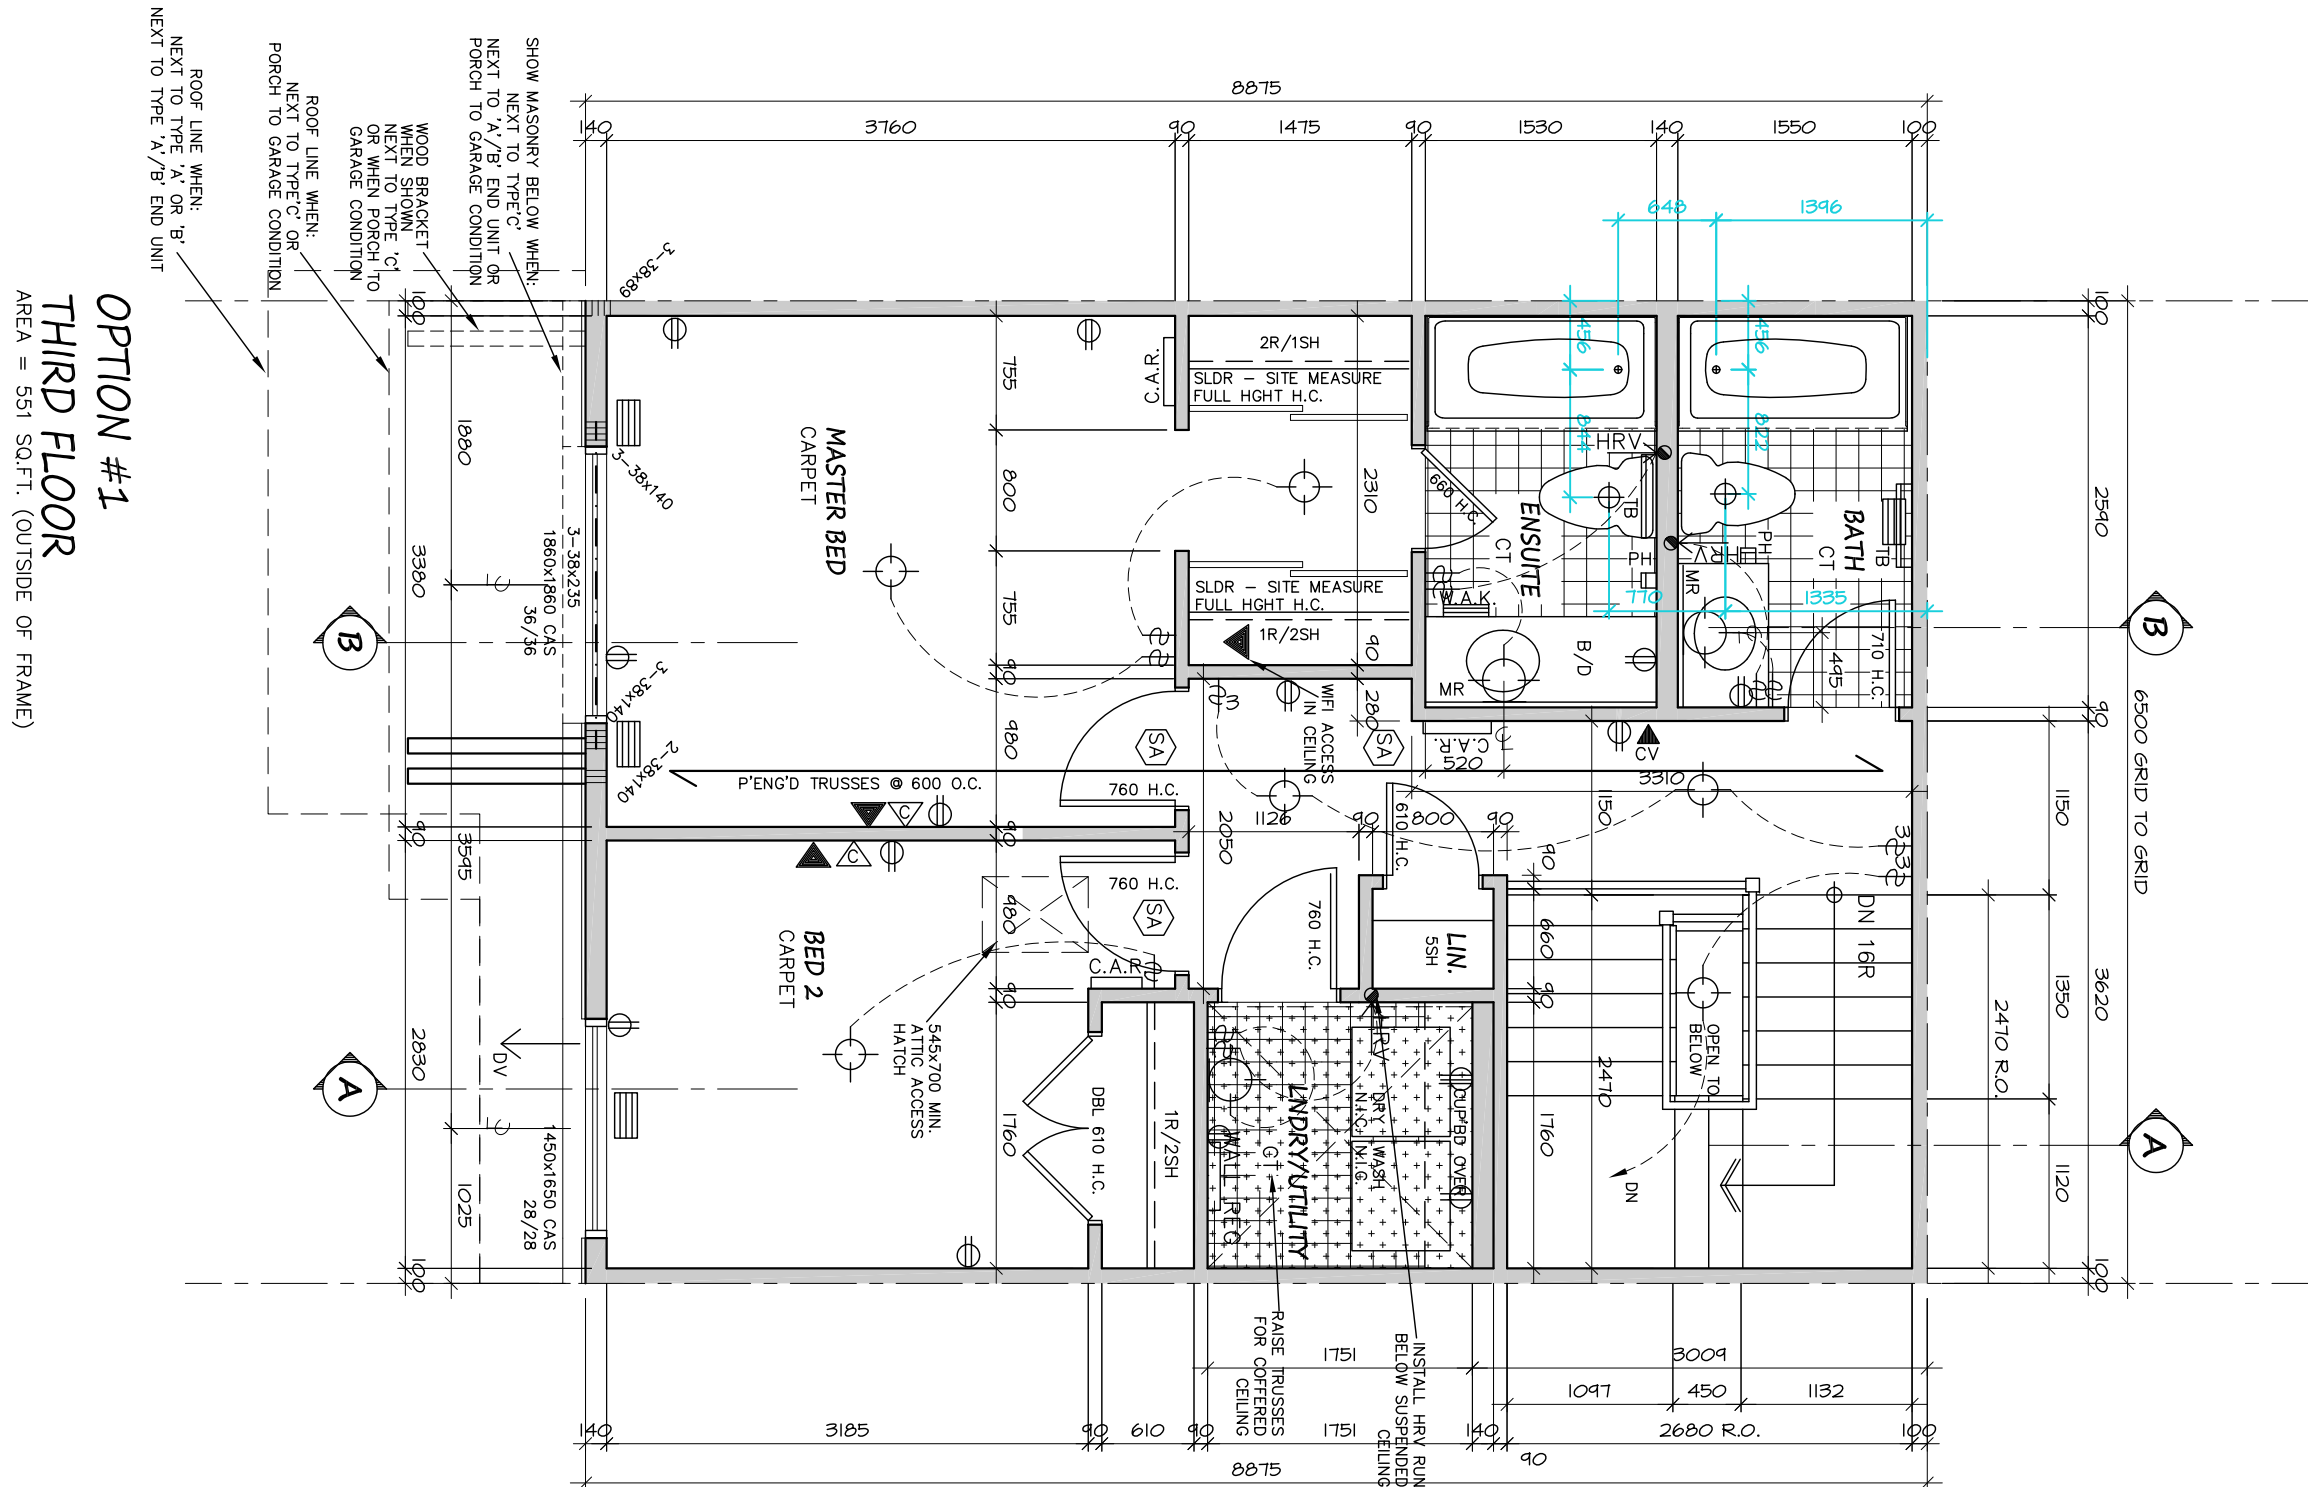

OPTION #1
THIRD FLOOR
AREA = 551 SQ.FT. (OUTSIDE OF FRAME)

 


ENERGY STAR PARTICIPANT

.DWG

DWG. NO.
A-4B

TYPE A (2020)
ASHTON, E-STAR, OPTIONAL THIRD FLOOR
BLK

 

DATE DRAWN: MARCH 2013
DRAWN: MJB
CHECKED: GS
SCALE: 1:50



NO.	REVISION	DATE
3	-	-
2	LOT XX - SPECIAL REVISIONS	MMM DD/YY
1	ISSUED FOR TENDER 2021	JAN 21/2020

ROOF VENT CALCULATION FOR THIRD FLOOR:
 $721.097 \times 1/300 \times 25\% = 0.600 \text{ SQ.FT.} = 86.406 \text{ SQ.IN.}$
 $86.406 \text{ DIVIDED BY } 75 = 1.152 \text{ REQUIRE } 1 \text{ VENT AT } 75 \text{ SQ.IN.}$


**OPTIONAL #2
THIRD FLOOR
LUX ENSUITE**

ROOF LINE WHEN:
NEXT TO TYPE 'A' OR 'B'
NEXT TO TYPE 'A'/'B' END UNIT

ROOF LINE WHEN:
NEXT TO TYPE 'C'
OR WHEN PORCH TO
GARAGE CONDITION

WOOD BRACKET
WHEN SHOWN
NEXT TO TYPE 'C'
OR WHEN PORCH TO
GARAGE CONDITION

SHOW MASONRY BELOW WHEN:
NEXT TO TYPE 'C'
NEXT TO 'A'/'B' END UNIT OR
PORCH TO GARAGE CONDITION

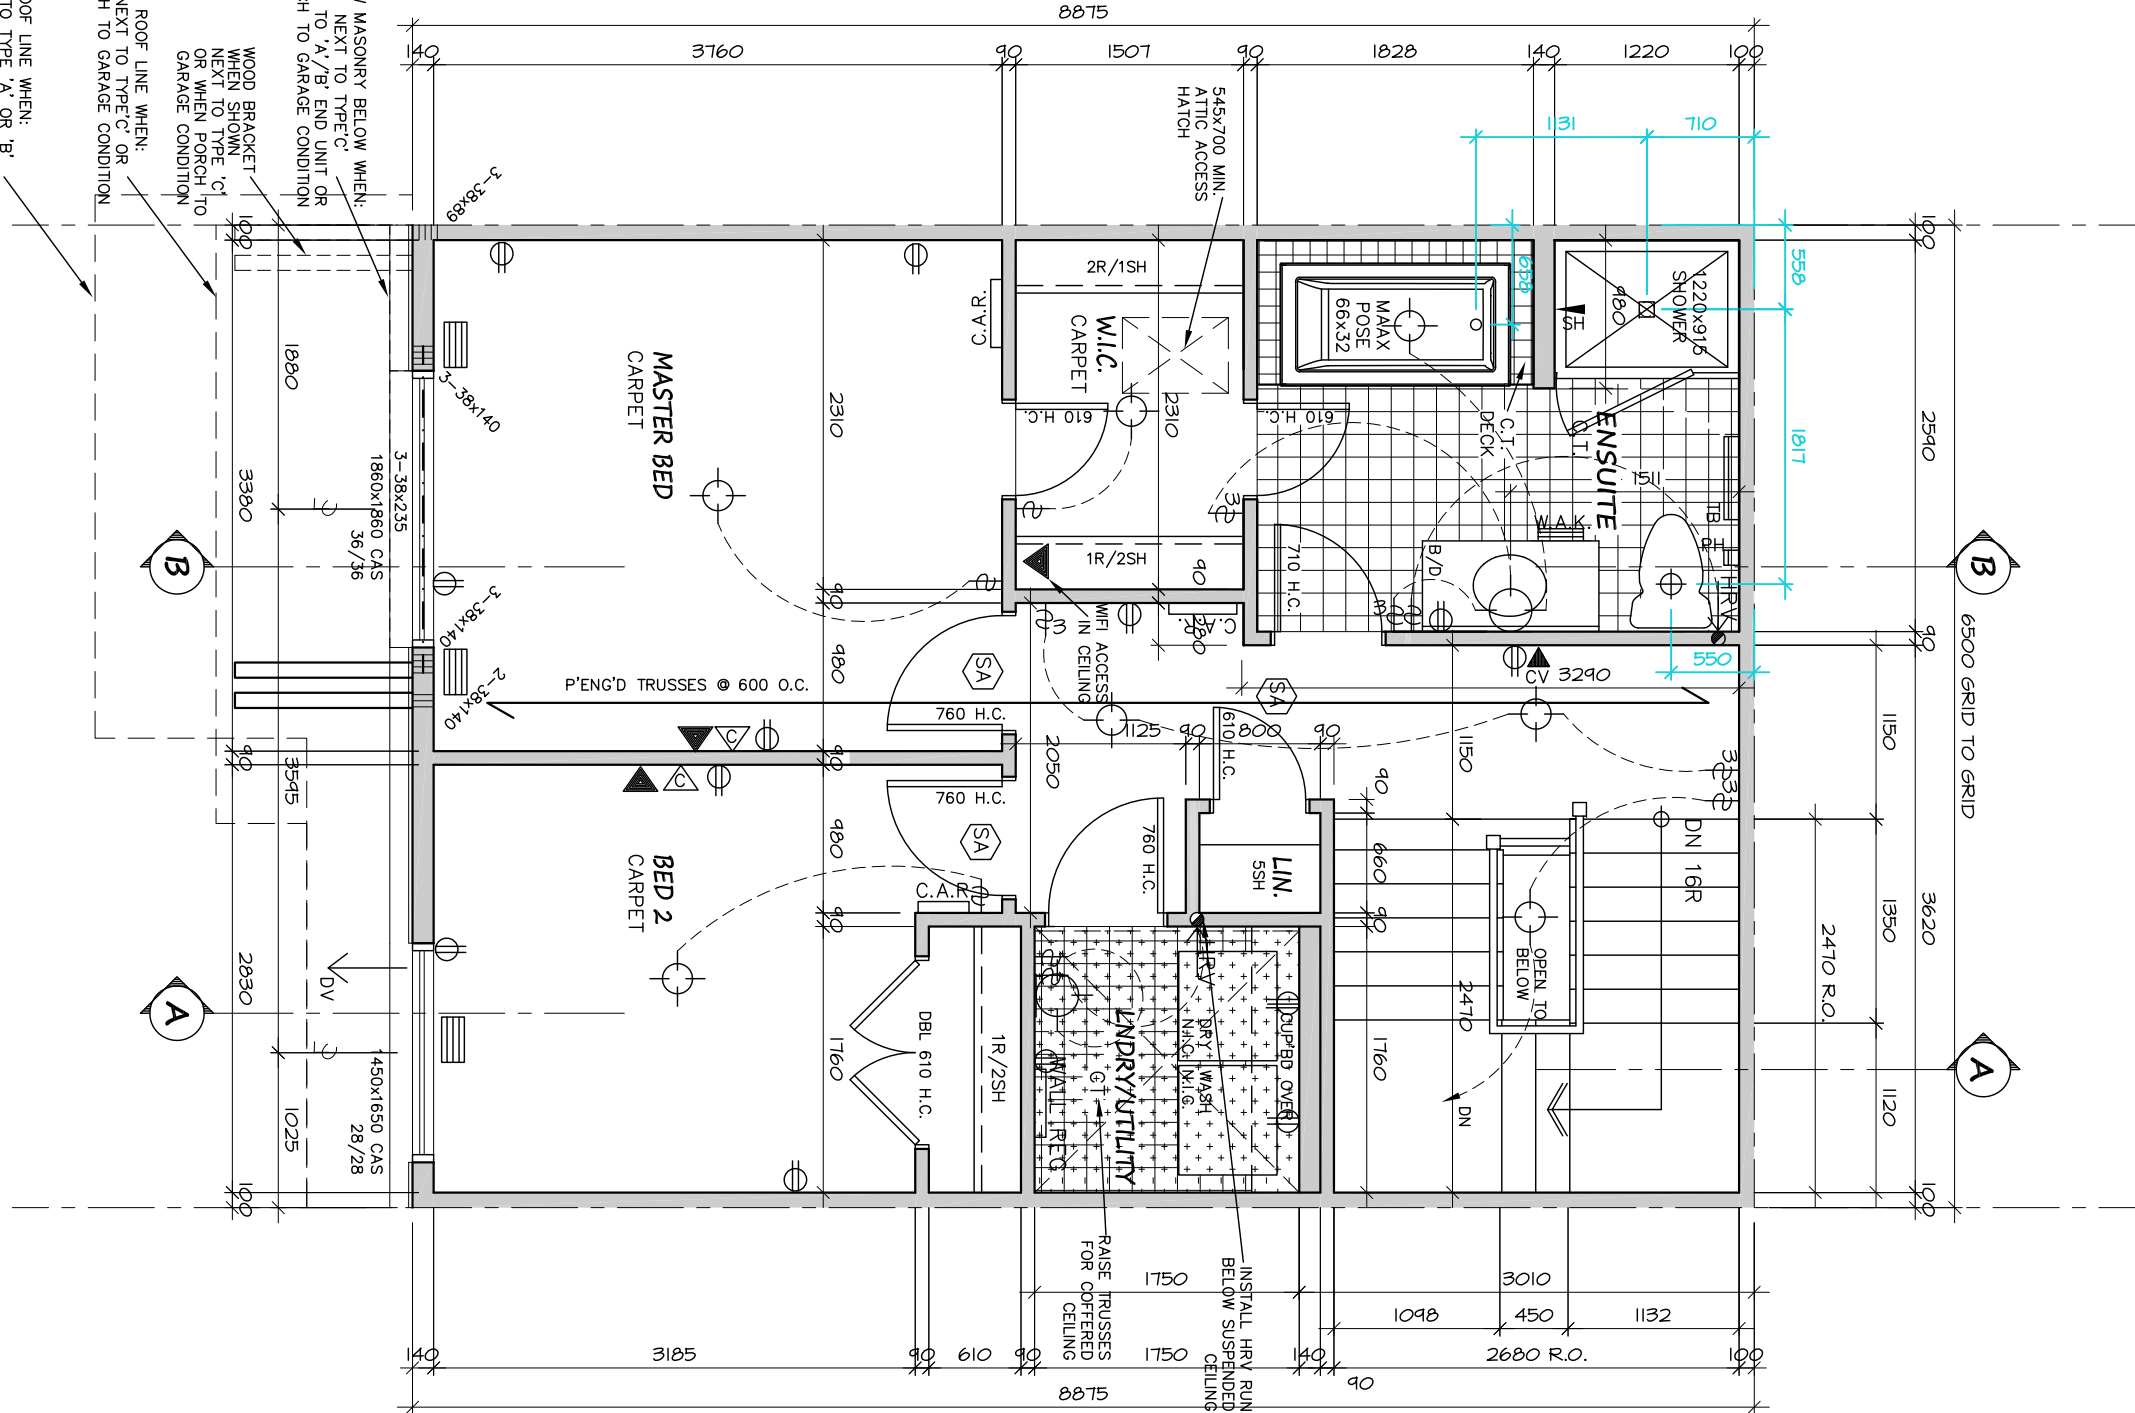


ENERGY STAR PARTICIPANT

.DWG

DWG. NO.
A-4C

TYPE A (2020)
ASHTON, E-STAR, OPTIONAL THIRD FLOOR
BLK

 


DATE DRAWN: MARCH 2013
DRAWN: MJB
CHECKED: GS
SCALE: 1:50




NO.	REVISION	DATE
3	-	-
2	LOT XX - SPECIAL REVISIONS	MMM DD/YY
1	ISSUED FOR TENDER 2021	JAN 21/2020


ROOF VENT CALCULATION FOR THIRD FLOOR:
721.097 x 1/300 x 25% = 0.600 SQ.FT. = 86.406 SQ.IN.
86.406 DIVIDED BY 75 = 1.152 REQUIRE 1 VENT AT 75 SQ.IN.

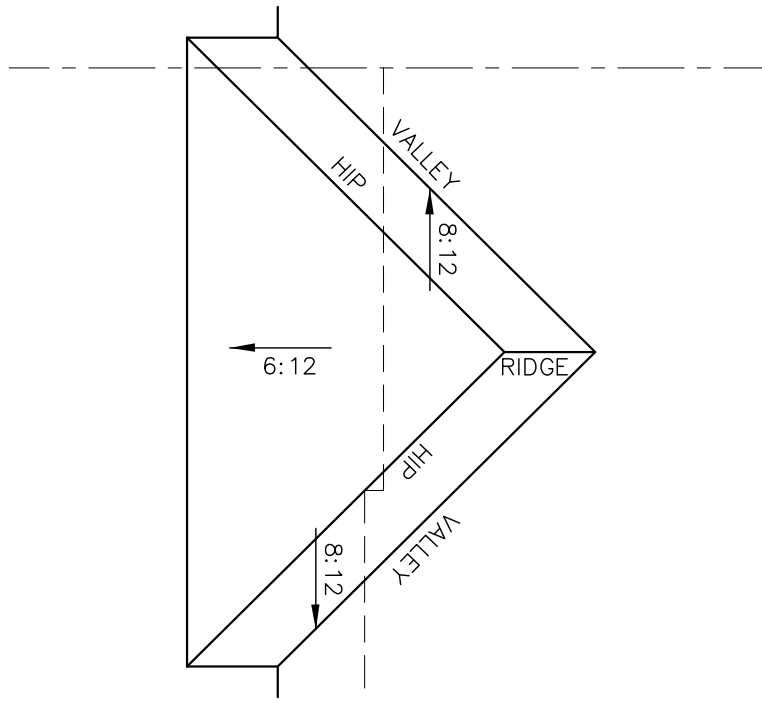

NEXT TO TYPE 'C' OR WHEN
PORCH TO GARAGE CONDITION

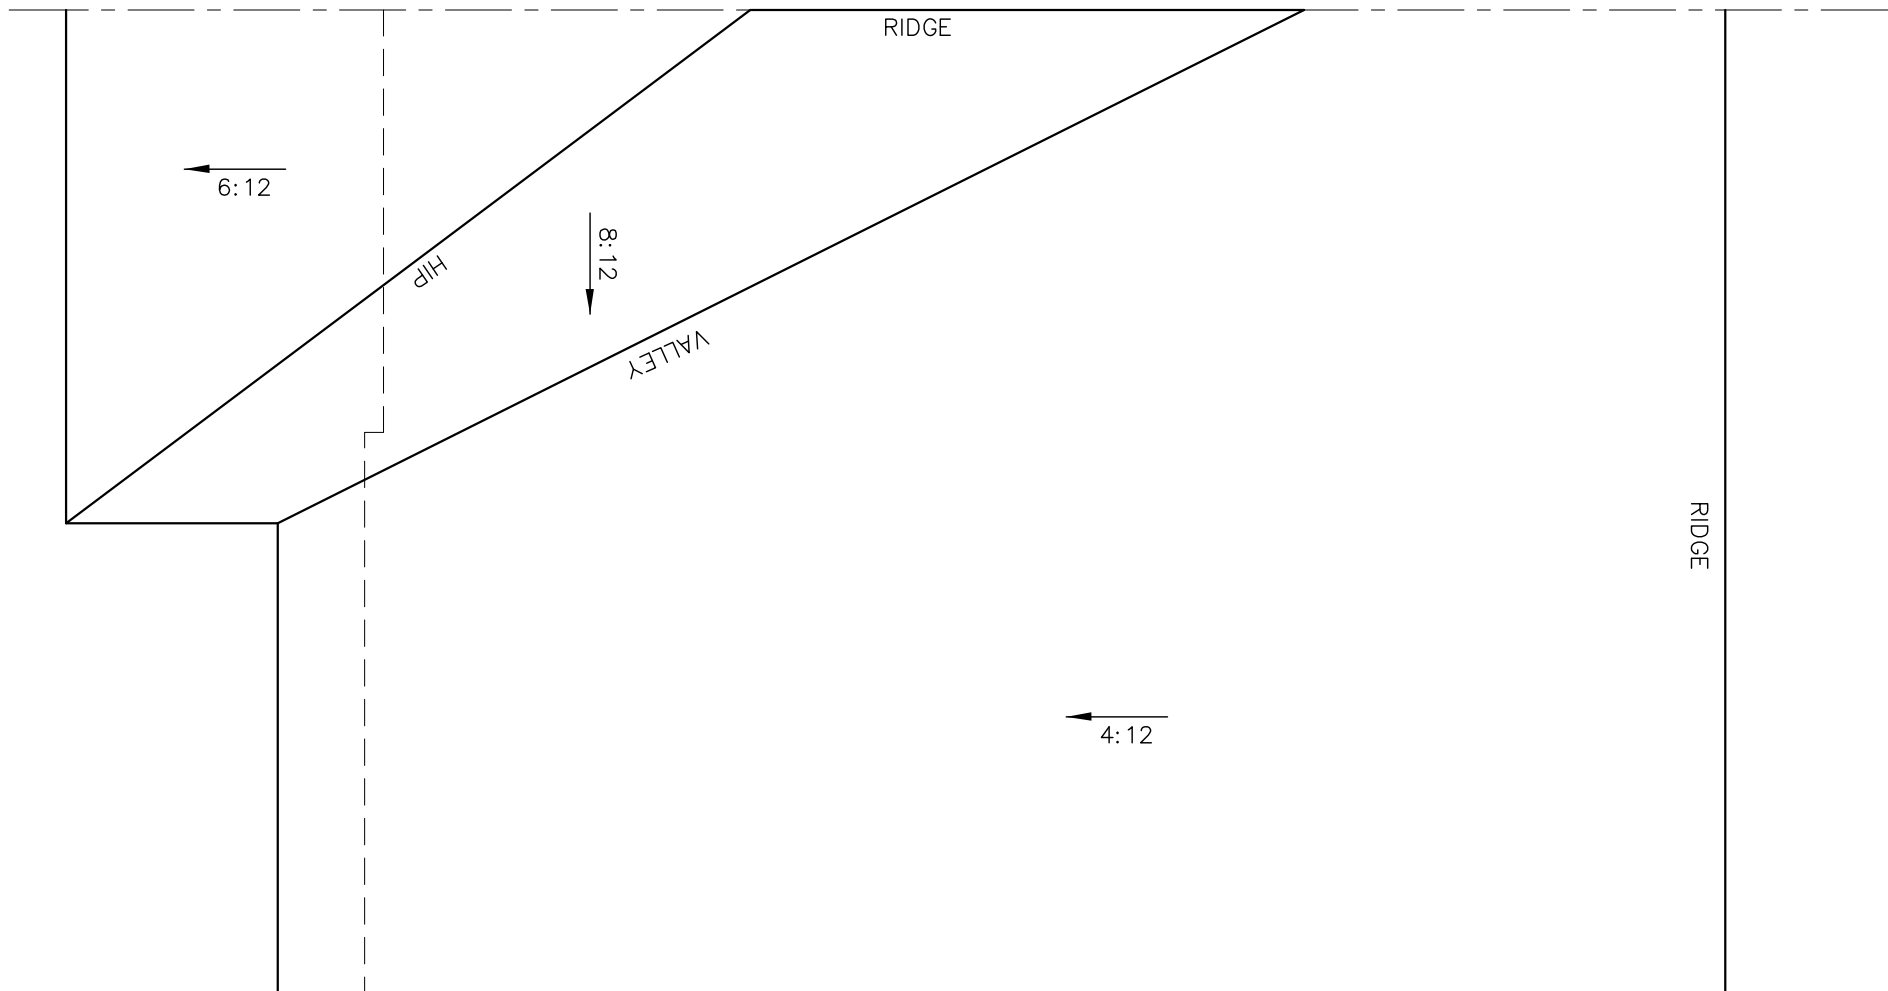


ROOF PLAN
(BACK TO BACK) & WHEN
NEXT TO 'A' OR 'B' END UNIT

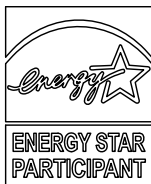

.DWG

DWG. NO.
A-5

TYPE A (2020)
ASHTON, E-STAR
BLK


 


DATE DRAWN: MARCH 2013
DRAWN: MJB
CHECKED: GS
SCALE: 1:50



NO.	REVISION	DATE
3	-	-
2	LOT XX - SPECIAL REVISIONS	MMM DD/YY
1	ISSUED FOR TENDER 2021	JAN 21/2020

SECTION A-A
(BACK TO BACK)

 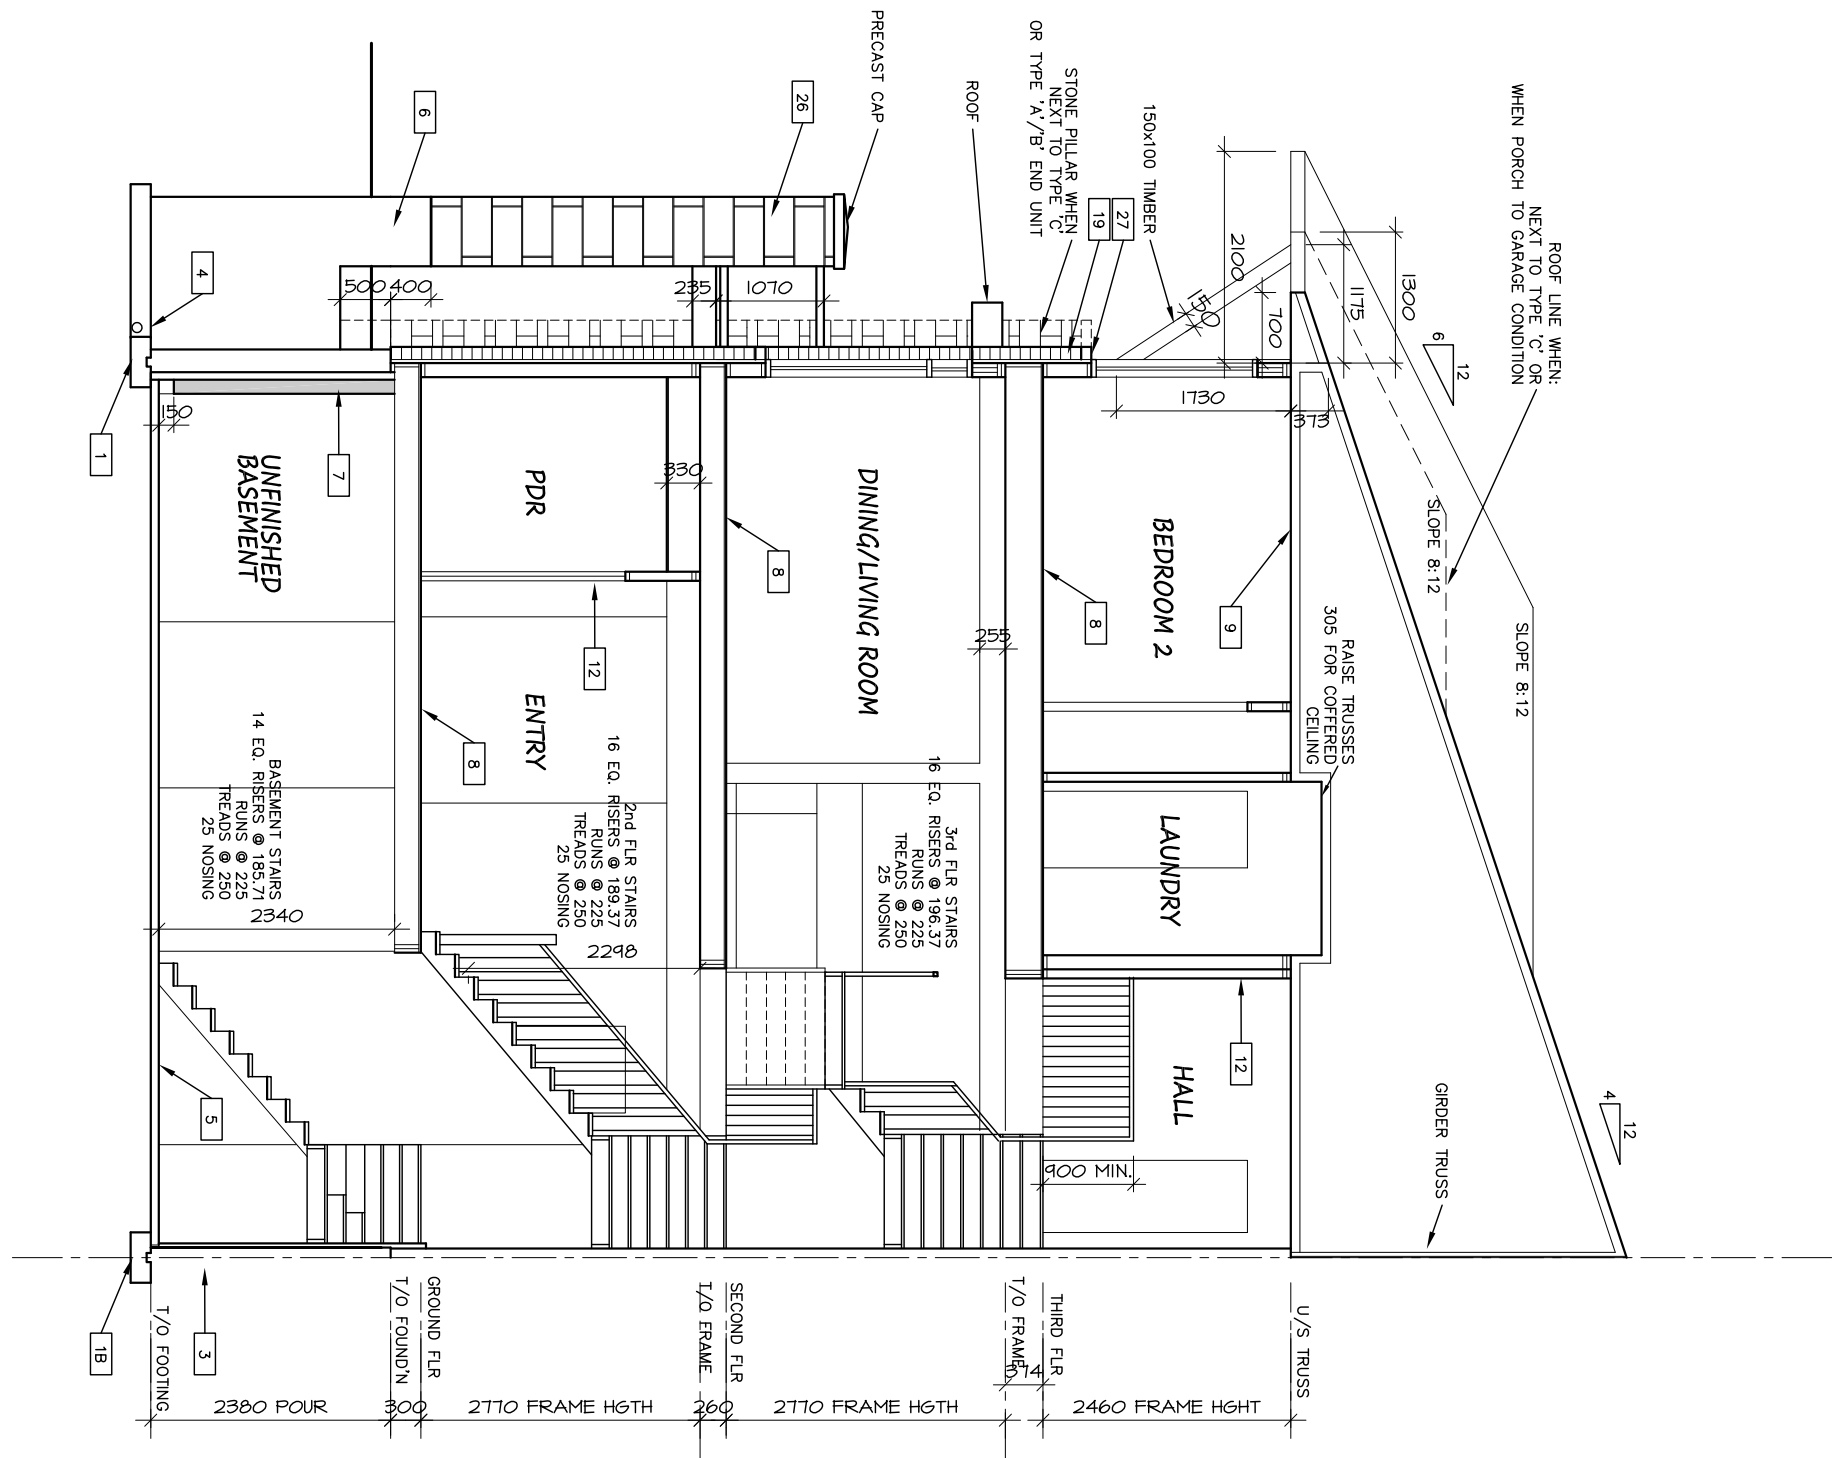


ENERGY STAR
PARTICIPANT

-.DWG

A-6

TYPE A (2020)
ASHTON, E-STAR
BLK

 


DATE DRAWN: MARCH 2013
DRAWN: MJB
CHECKED: GS
SCALE: 1:75



NO.	REVISION	DATE
3	-	-
2	LOT XX - SPECIAL REVISIONS	MMM DD/YY
1	ISSUED FOR TENDER 2021	JAN 21/2020

SECTION B-B
(BACK TO BACK)

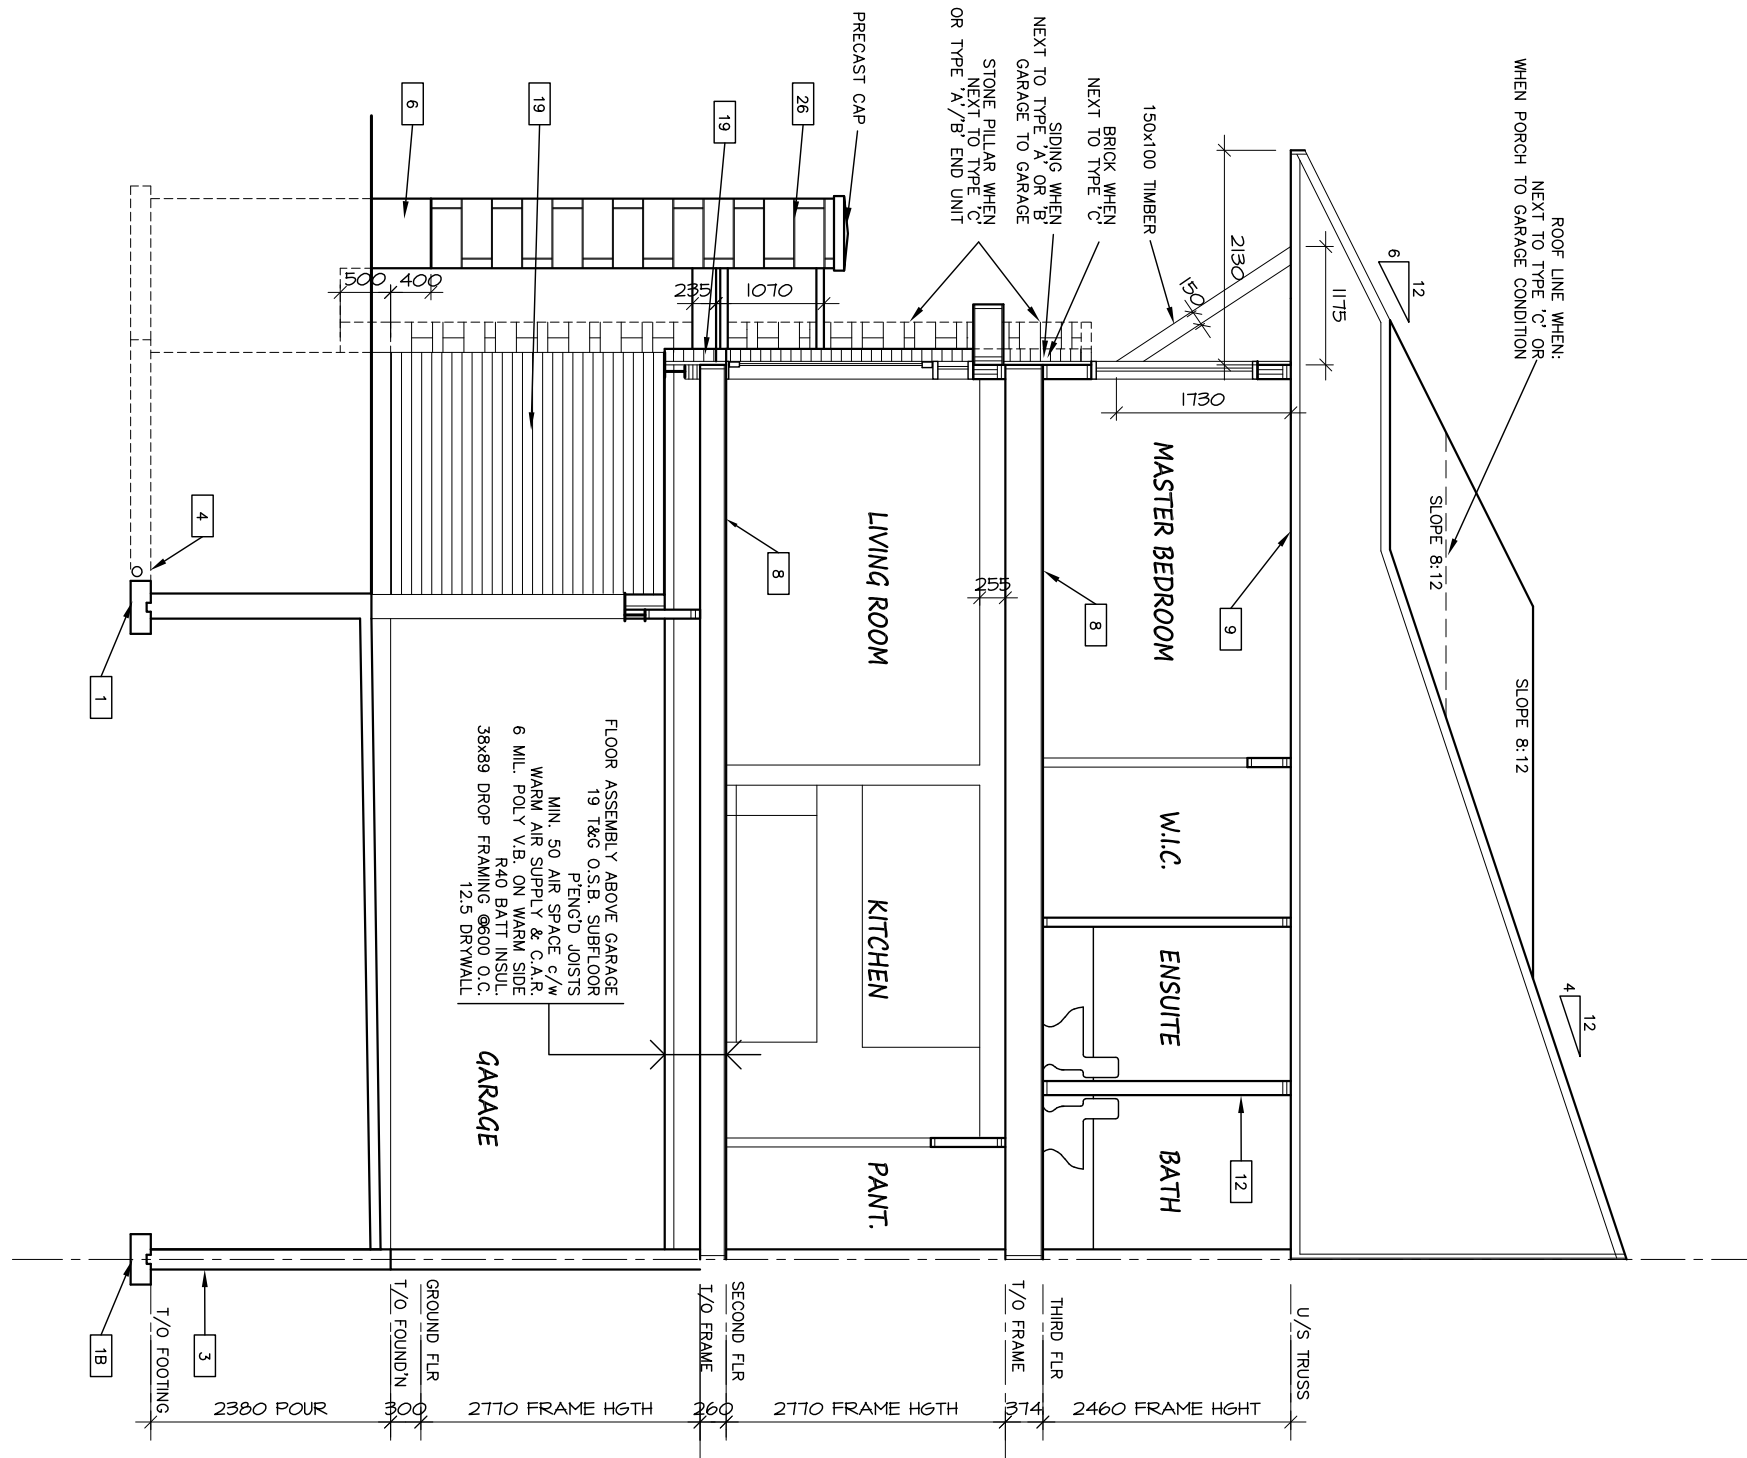


ENERGY STAR PARTICIPANT

-.DWG

DWG. NO.
A-7


TYPE A (2020)
ASHTON, E-STAR
BLK

 


DATE DRAWN: MARCH 2013
DRAWN: MJB
CHECKED: GS
SCALE: 1:75



3	-	-
2	LOT XX - SPECIAL REVISIONS	MMM DD/YY
1	ISSUED FOR TENDER 2021	JAN 21/2020
NO.	REVISION	DATE

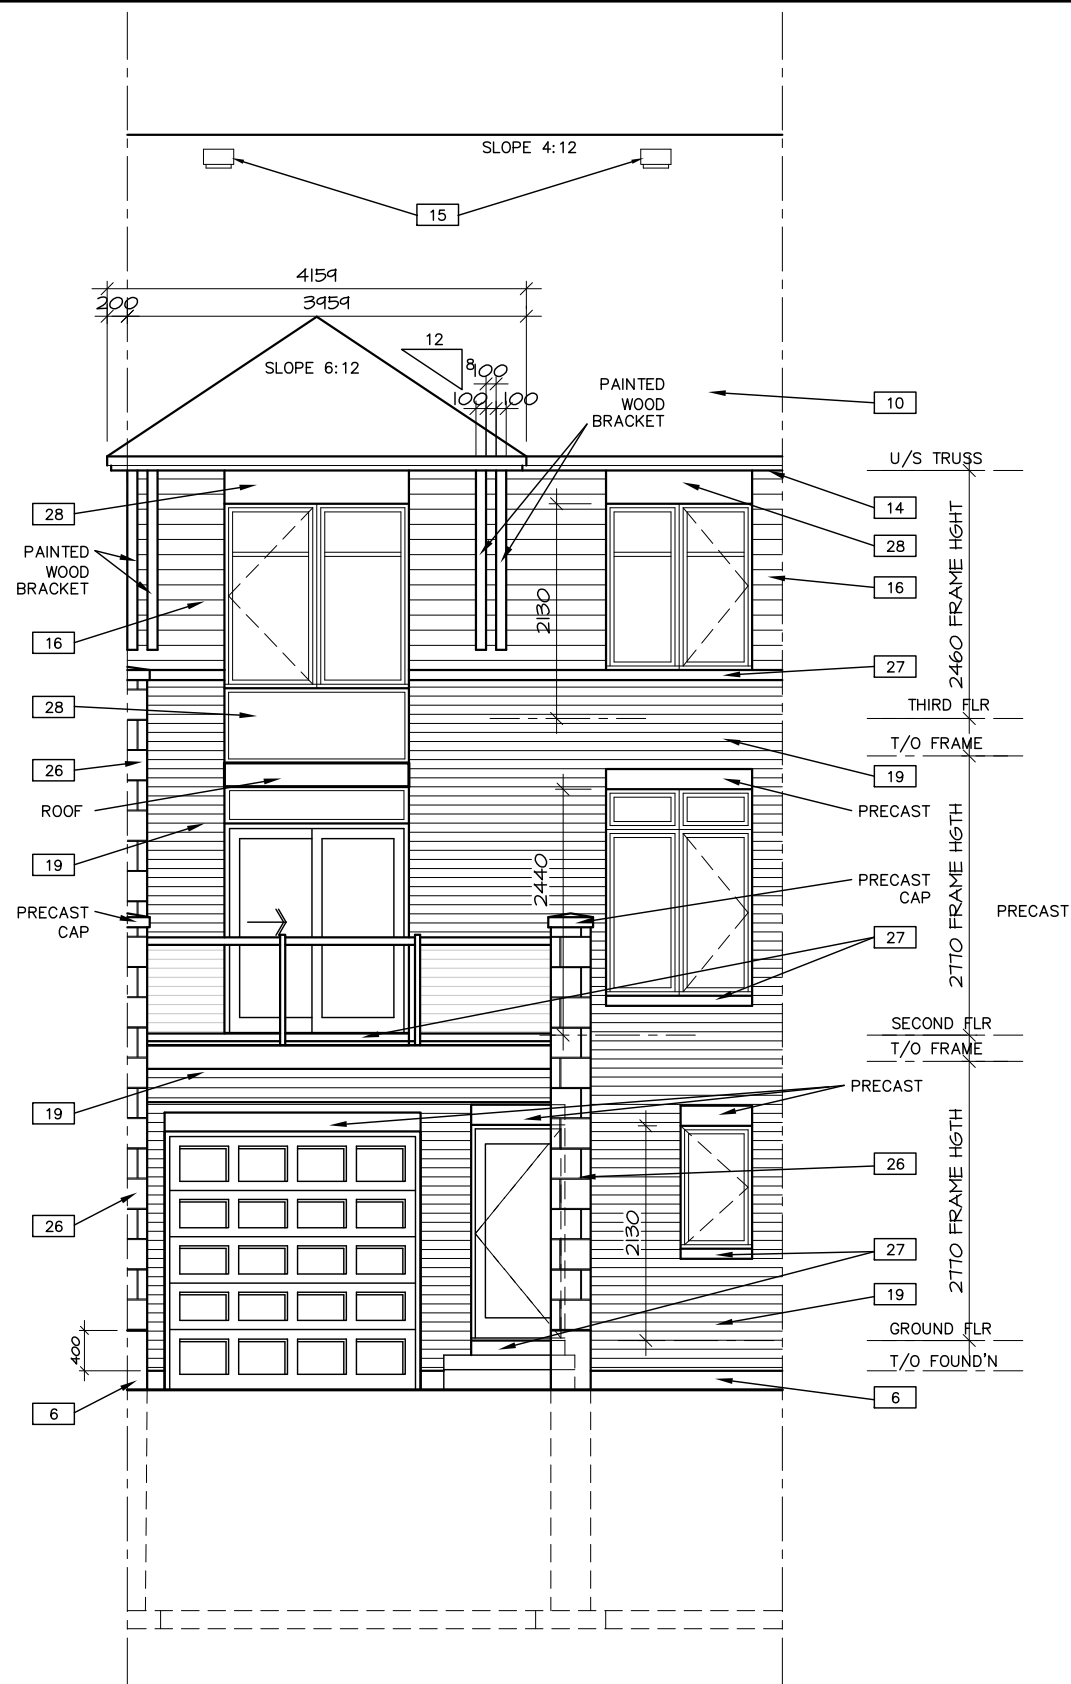


FRONT ELEVATION
NEXT TO TYPE C
(BACK TO BACK)

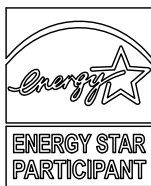

.DWG

A-8


TYPE A (2020)
ASHTON, E-STAR
BLK

 

DATE DRAWN: MARCH 2013
DRAWN: MJB
CHECKED: GS
SCALE: 1:75




NO.	REVISION	DATE
3	LOT XX - SPECIAL REVISIONS	MMM DD/YY
2	LOT XX - SPECIAL REVISIONS	MMM DD/YY
1	ISSUED FOR TENDER 2021	JAN 21/2020

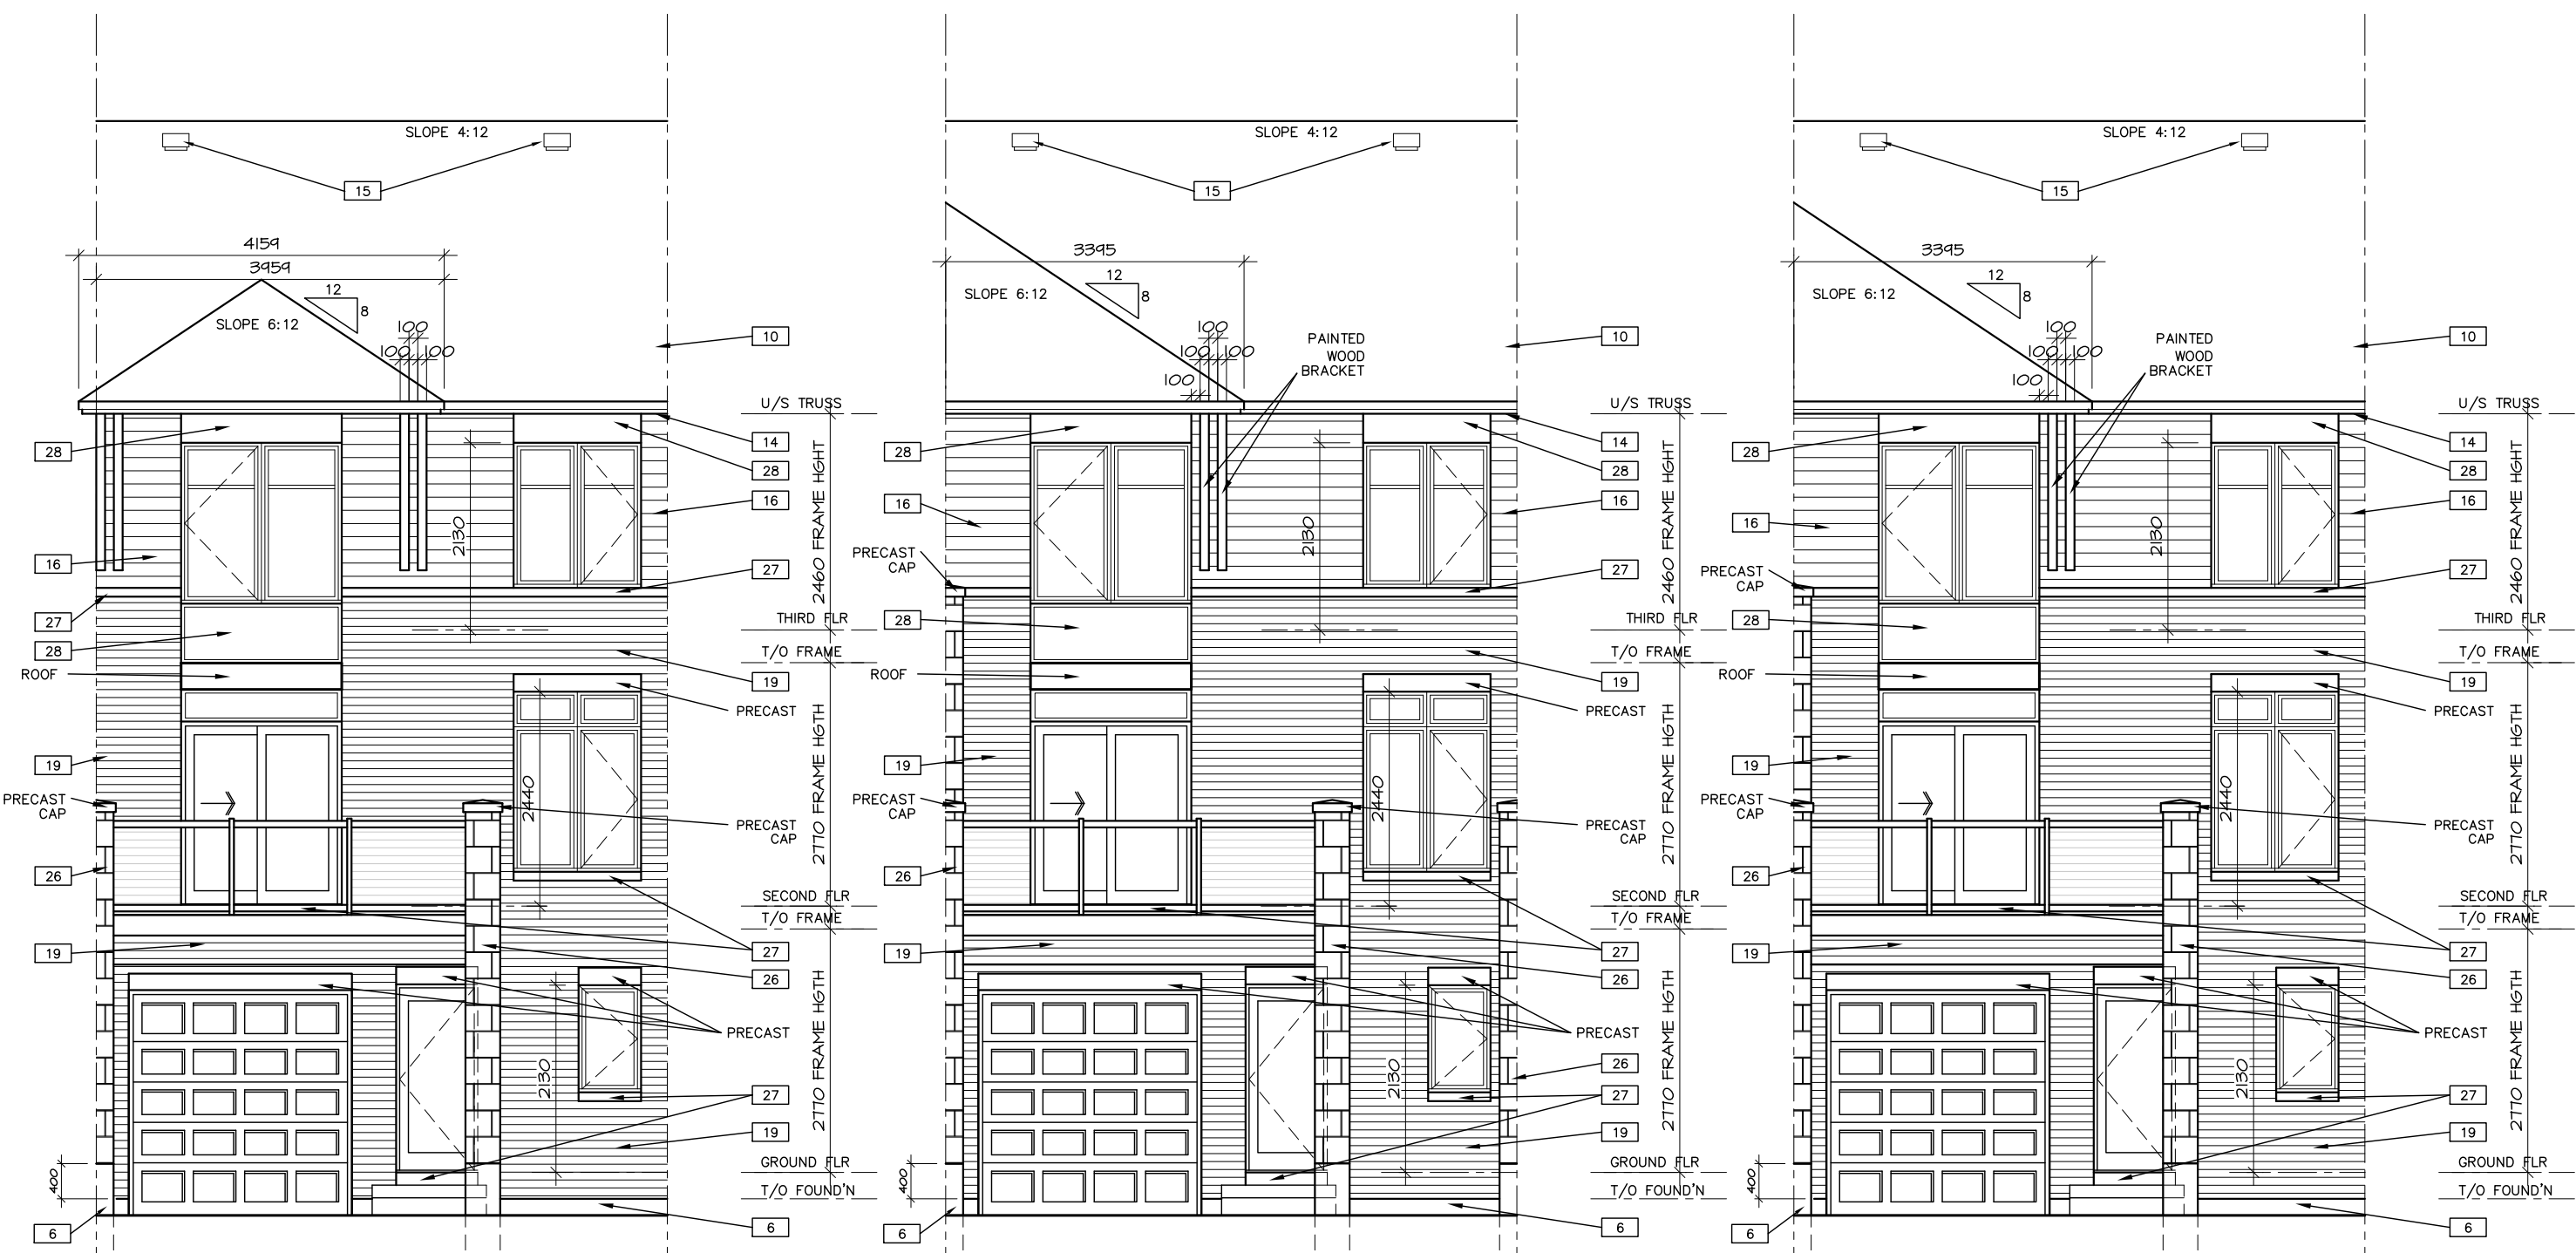

FRONT ELEVATION
MIDDLE UNIT
(BACK TO BACK)(10 UNIT BLK)


FRONT ELEVATION
NEXT TO TYPE 'A' OR 'B' END UNIT &
NEXT TO MIDDLE UNIT BALCONY
(BACK TO BACK)(10 UNIT BLK)

FRONT ELEVATION
WHEN NEXT TO TYPE 'A' OR 'B' END
(BACK TO BACK)

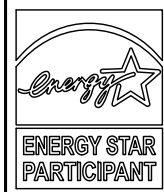

DWG. NO. A-8B

TYPE A (2020)
ASHTON, E-STAR
BLK

 




DATE DRAWN: MARCH 2013
DRAWN: MJB
CHECKED: GS
SCALE: 1:75



3	LOT XX - SPECIAL REVISIONS	MMM DD/YY
2	LOT XX - SPECIAL REVISIONS	MMM DD/YY
1	ISSUED FOR TENDER 2021	JAN 21/2020
NO.	REVISION	DATE

TAMARACK - GALLERY TOWNS

TYPE A - MID UNITS ON GARAGE WALL

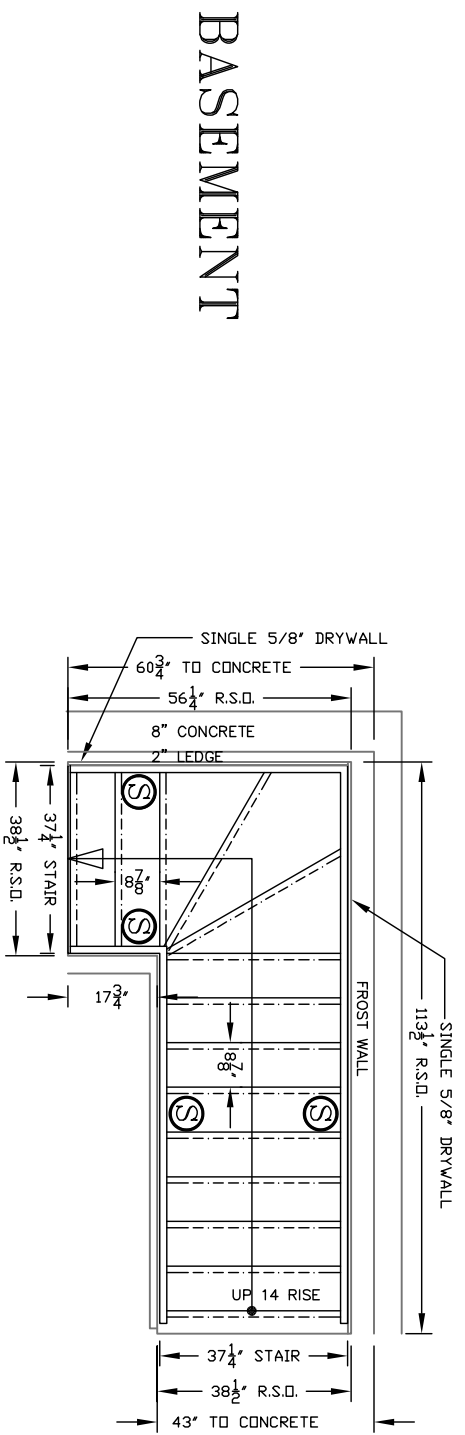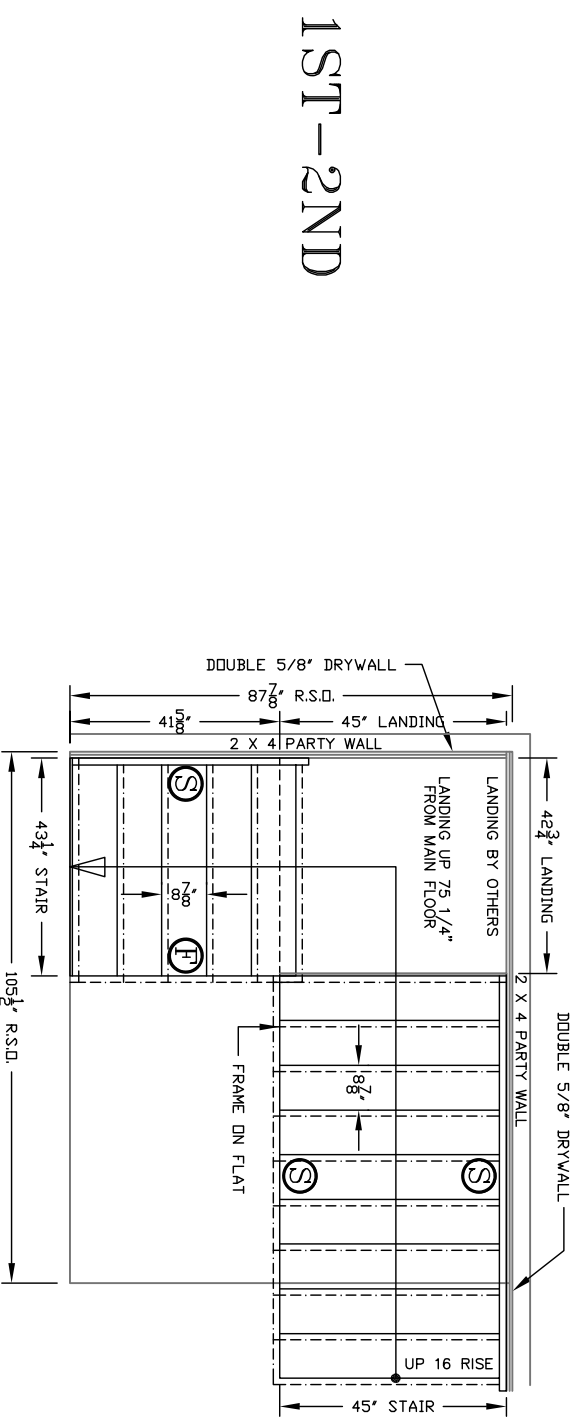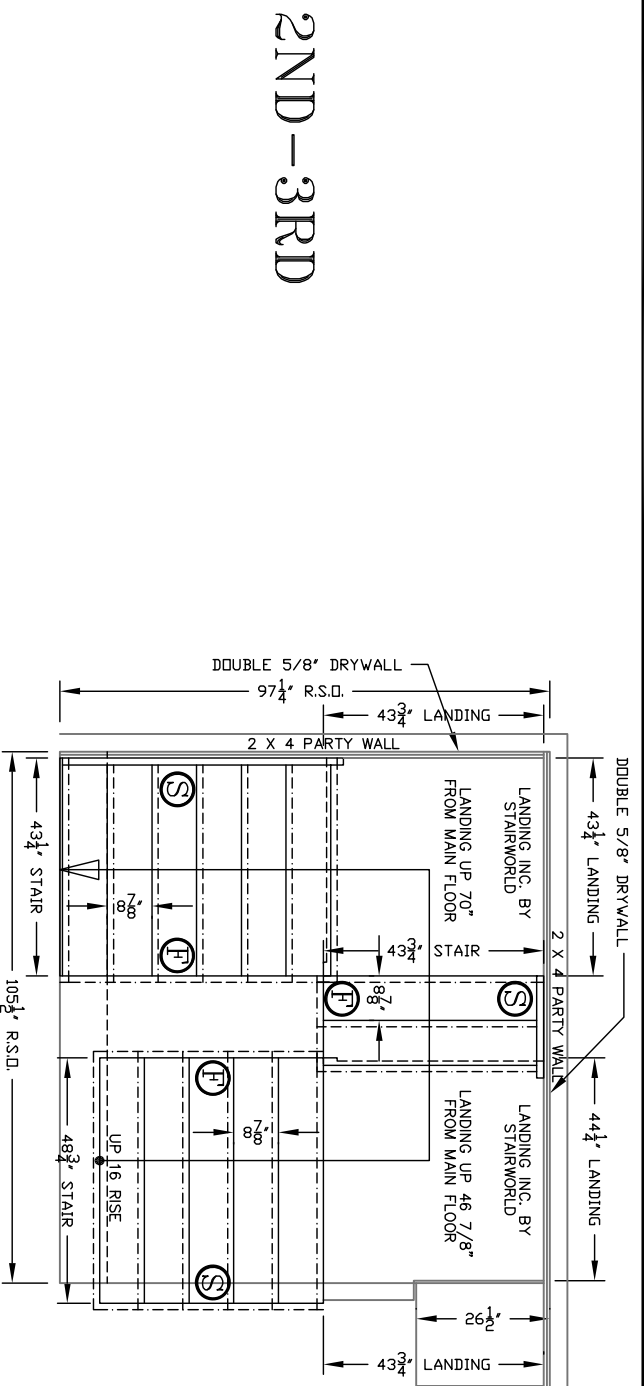


- ⓕ FREE STANDING
- Ⓢ SUPPORTED

DATE	MA-25-2020
BUILDER	TAMARACK
MODEL	TYPE-A
TYPE	BSMT/1ST-2ND/2ND-3RD
HEIGHT	N/A
GARAGE	LEFT
STAIR	LEFT

NO.	REVISION	DATE
3	-	-
2	LOT XX - SPECIAL REVISIONS	MMM DD/YY
1	ISSUED FOR TENDER 2021	JAN 21/2020



DATE DRAWN:	MARCH 2013
DRAWN:	MJB
CHECKED:	GS
SCALE:	1:50

 

TYPE A (2020)
ASHTON, E-STAR
BLK