


CARP ROAD (OTTAWA ROAD No. 5) (BY-LAW 104-91, INST N574273)  
ROAD ALLOWANCE BETWEEN CONCESSION 2 AND 3 (HUNTLEY)

KEY PLAN

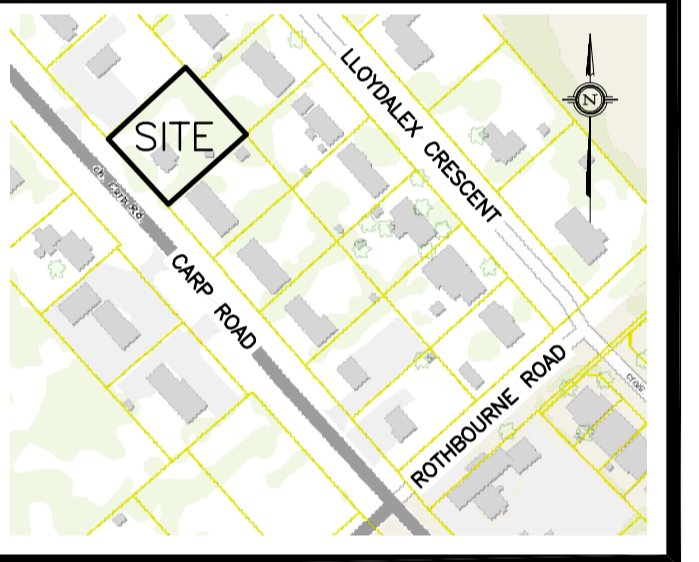


No.	DATE	REVISION
3	MAR 24-23	ISSUED FOR APPROVAL
2	DEC 15-22	ISSUED FOR COORDINATION
1	OCT 27-22	PRELIMINARY

**D. B. GRAY ENGINEERING INC.**  
 Stormwater Management - Grading & Drainage - Storm & Sanitary Sewers - Watermain  
 700 Long Point Circle  
 Ottawa, Ontario  
 613-425-8044  
 d.gray@dbgrayengineering.com

Project  
**417 AUTO SALES**  
**2026 CARP ROAD**  
 CARP, ONTARIO

Drawing Title  
**PRE-DEVELOPMENT DRAINAGE PLAN**

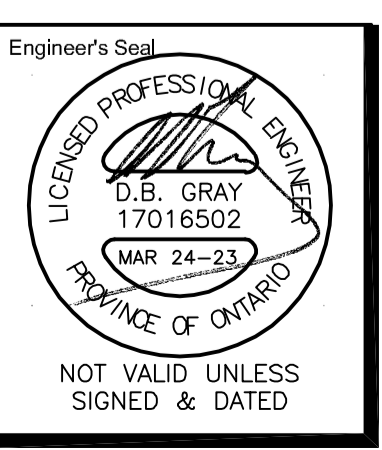

Engineer's Seal  
 Drawn: D.B.G.  
 H. Scale: 1:100  
 V. Scale:  
 Date: OCT 27-22  
 Job No.: 21021  
 Drawing No.:  
**C-4**  
 of 5