

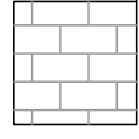
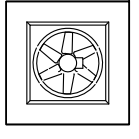
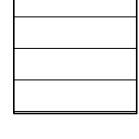
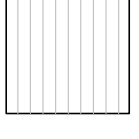


LEGEND

	MASONRY CLADDING.		LOCATION OF MECH FAN & MECH INTAKE LOUVERS. REFER TO MECHANICAL.
	HORIZONTAL METAL SIDING TYPE 2, BLACK		VERTICAL INSULATED METAL PANEL SIDING TYPE 3, GREY

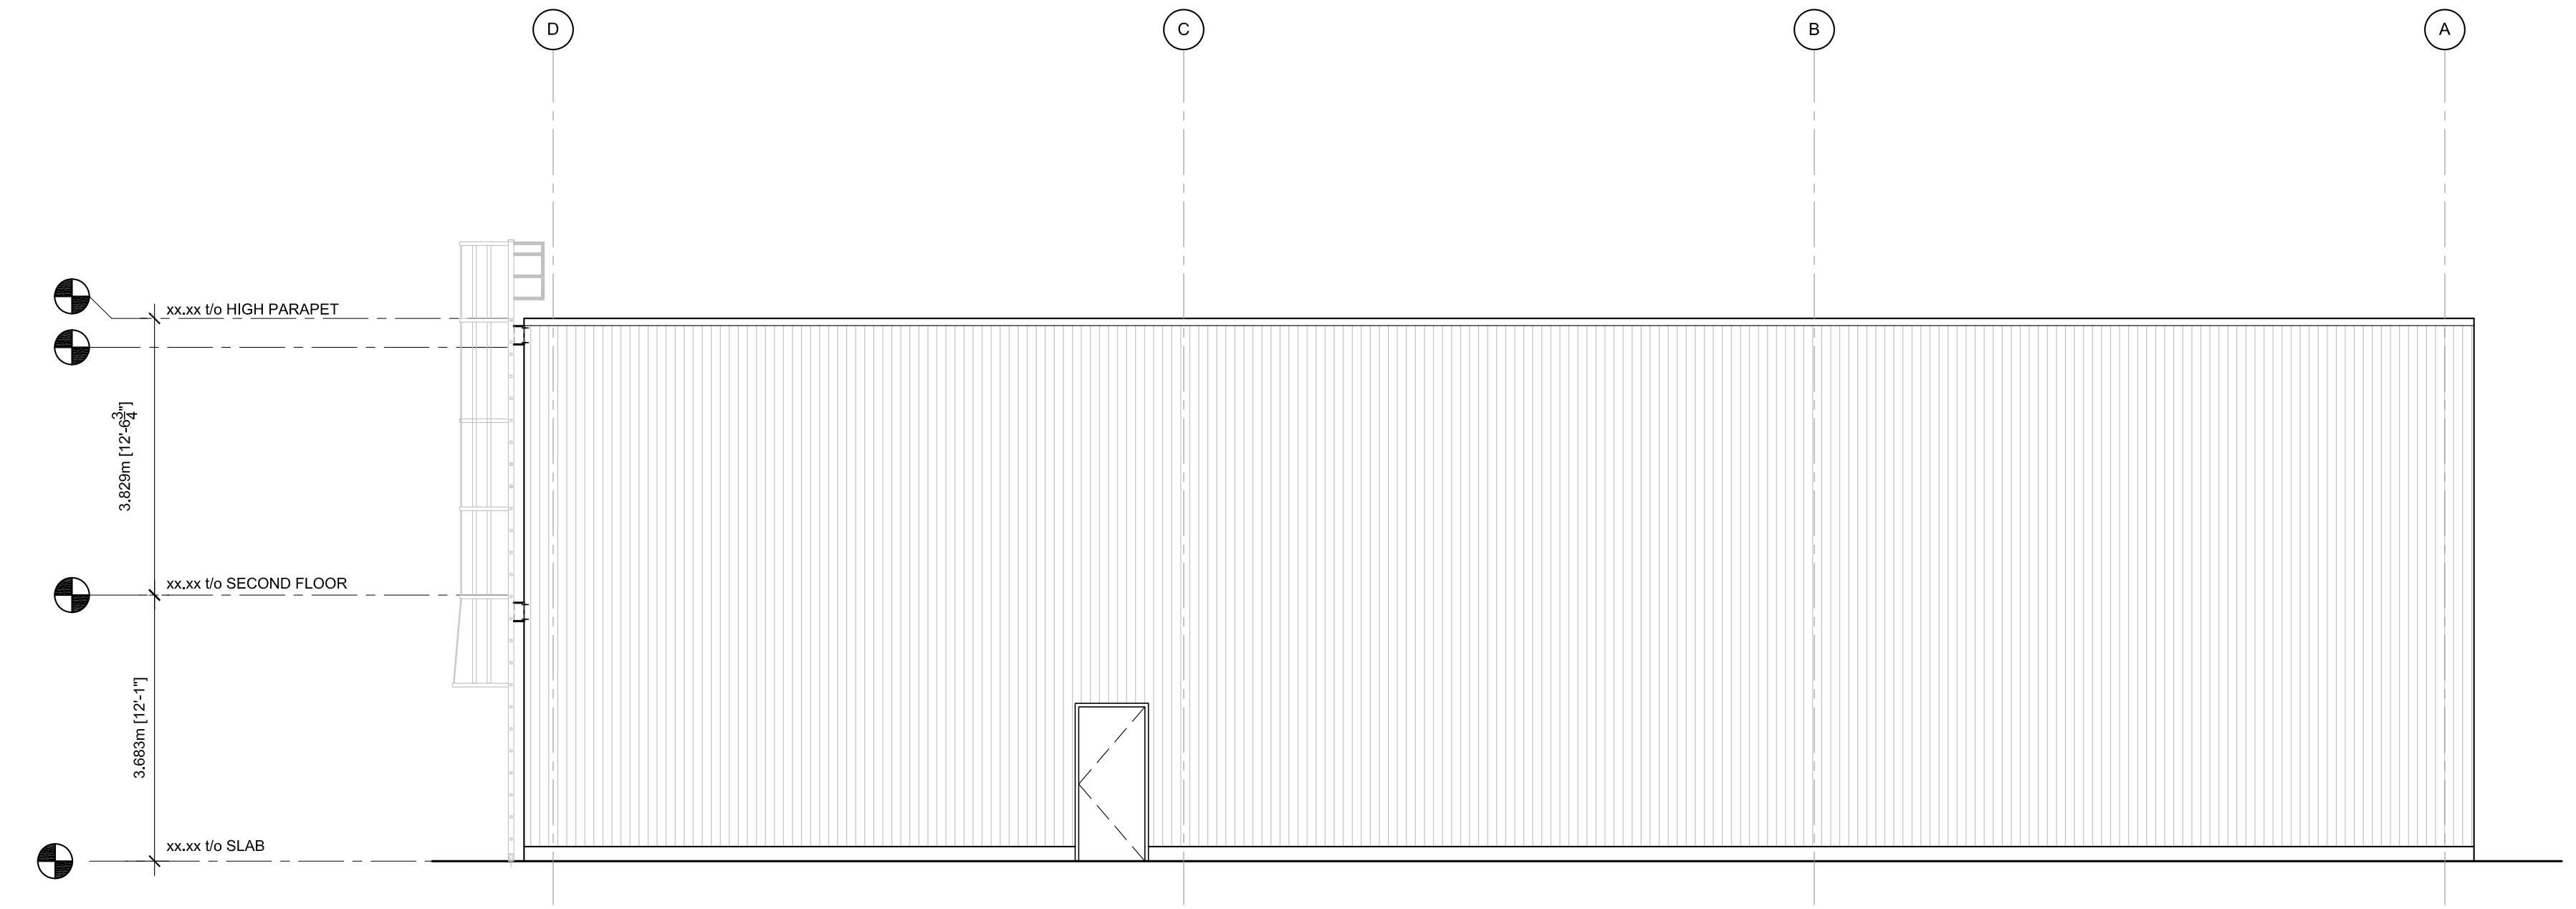


1 WEST ELEVATION:
SCALE: 1:75

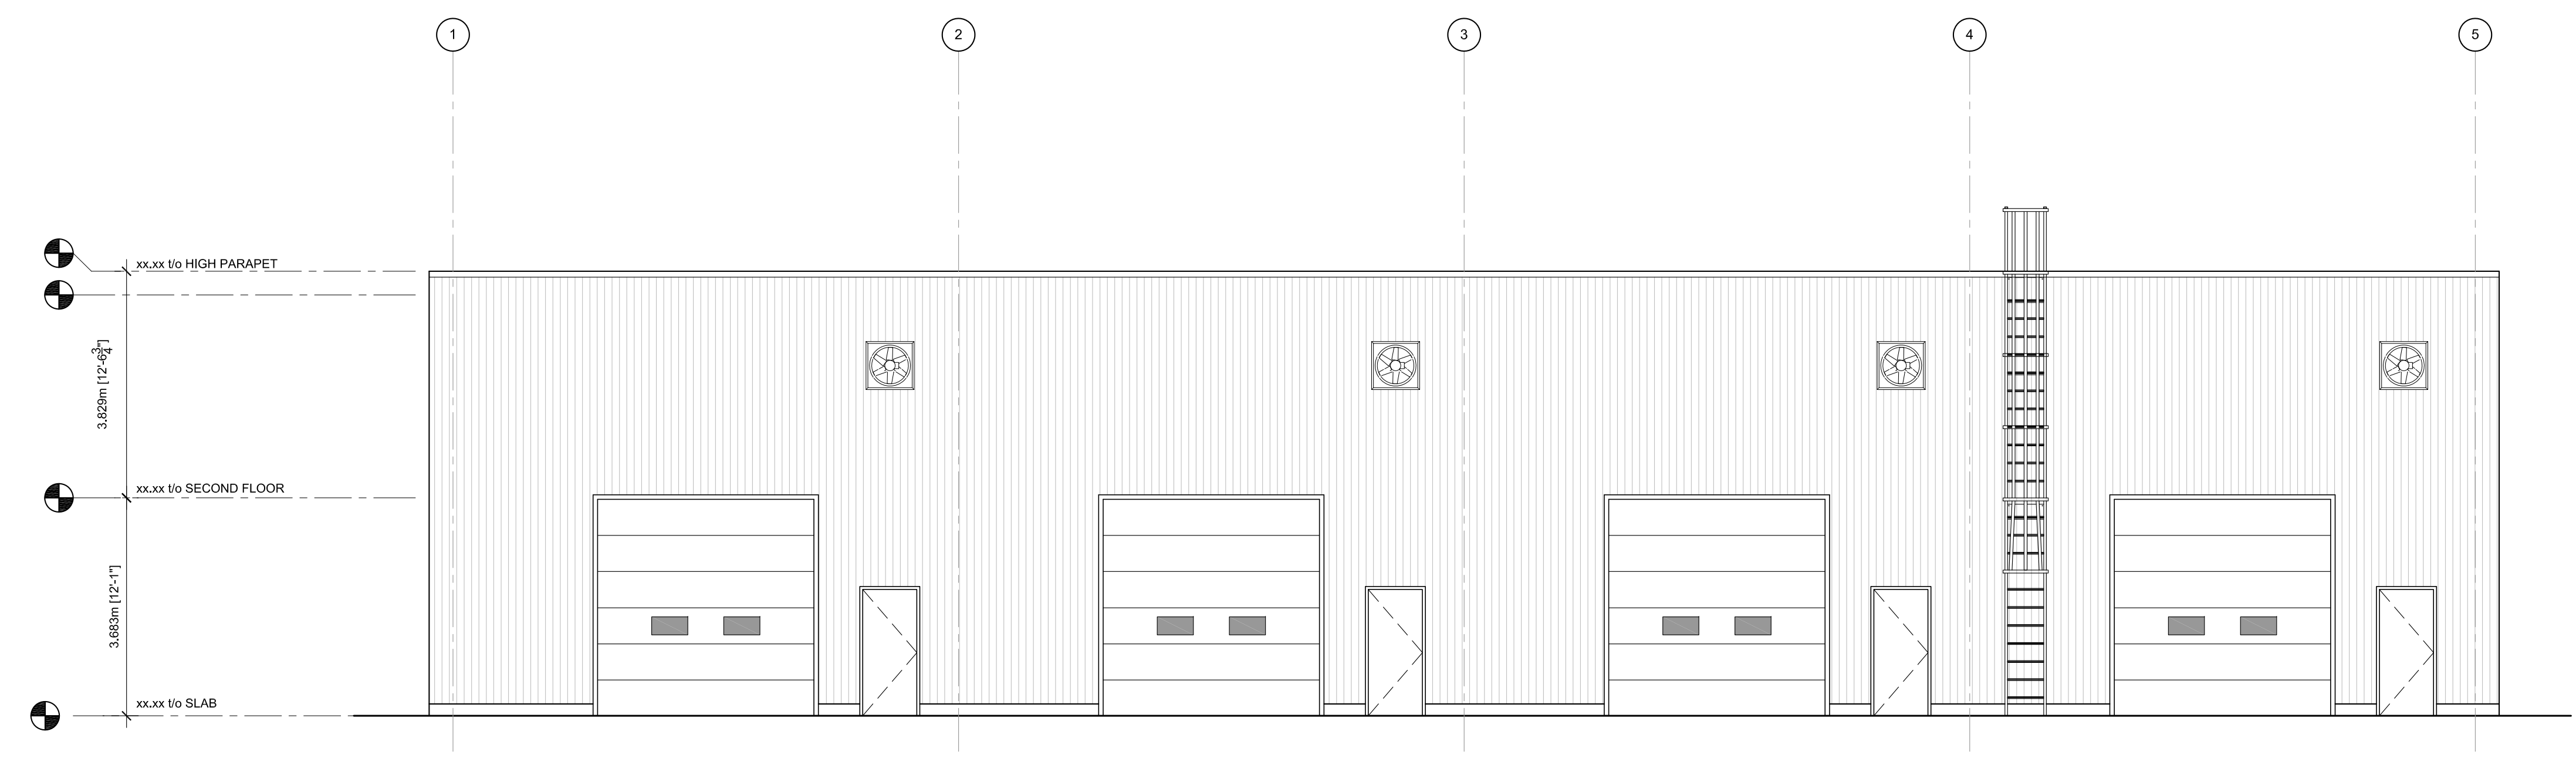

2 NORTH ELEVATION:
SCALE: 1:75

APPROVED
By Lily Xu at 3:16 pm, Apr 03, 2023


LILY XU, MCIP, RPP
MANAGER, DEVELOPMENT REVIEW SOUTH
PLANNING, INFRASTRUCTURE & ECONOMIC
DEVELOPMENT DEPARTMENT, CITY OF OTTAWA

CLIENT

PROJECT NORTH


ISSUE	DESCRIPTION	DATE
03	ISSUED FOR SITE PLAN CONTROL REVISIONS	13/10/2022
02	ISSUED FOR SITE PLAN CONTROL	17/02/2022
01	ISSUED FOR COORDINATION/CLIENT REVIEW	25/08/2021

ISSUE	DESCRIPTION	DATE
03	ISSUED FOR SITE PLAN CONTROL REVISIONS	13/10/2022
02	ISSUED FOR SITE PLAN CONTROL	17/02/2022
01	ISSUED FOR COORDINATION/CLIENT REVIEW	25/08/2021

IT IS THE RESPONSIBILITY OF THE APPROPRIATE CONTRACTOR TO CHECK AND VERIFY ALL DIMENSIONS ON SITE AND PROMPTLY REPORT ALL ERRORS AND/OR OMISSIONS TO THE CONSULTANT BEFORE WORK COMMENCES.

ALL WORK IS TO FOLLOW THE OBC 2012 AND ANY OTHER APPLICABLE CODES AND REGULATIONS.

DO NOT SCALE DRAWINGS.

PROFESSIONAL STAMP
ONTARIO ASSOCIATION
ARCHITECTS

ERIC DANKS
ES ARCHITECT

PROJECT
**2920 SHEFFIELD
DEVELOPMENT
OTTAWA, ON**

DRAWING
**BUILDING
ELEVATIONS**

PROJECT No:	033	REVISION:	02
DRAWN:	SL	DATE:	AUGUST 2021
APPROVED:	ES	SCALE:	AS SHOWN

DRAWING No: **A301**