




FRONT ELEVATION




RIGHT ELEVATION



REAR ELEVATION

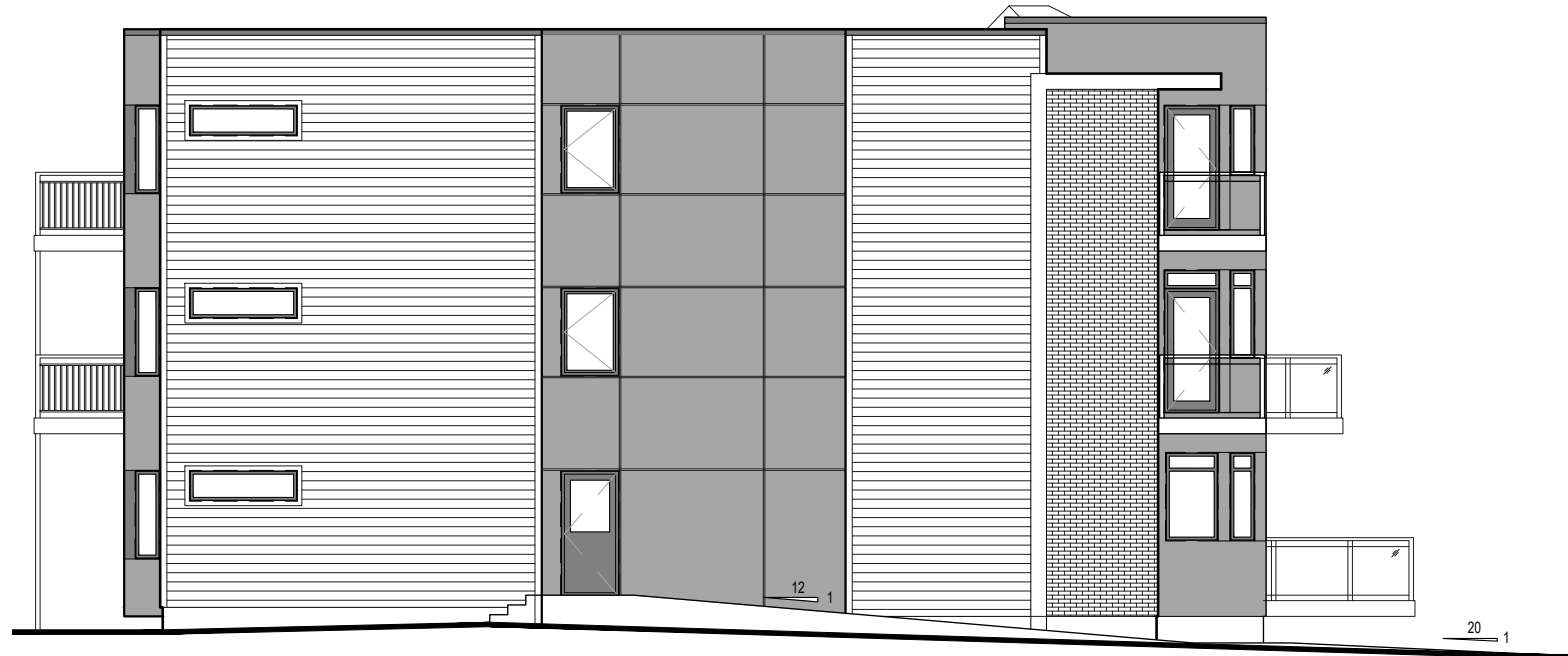

LEFT ELEVATION

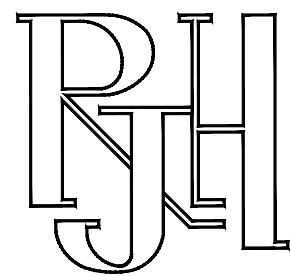

414 Churchill Ave. N., Ottawa,
ON, K1Z 5C6 • 613-853-2822
www.rjhill.ca • rosaline@rjhill.ca

Rosaline J. Hill Architect Inc.

SMALL APARTMENT BUILDING

436 Athlone Avenue, Ottawa, Ontario
JAN 2023 SCALE: 1/8" = 1'-0"

ELEVATIONS