
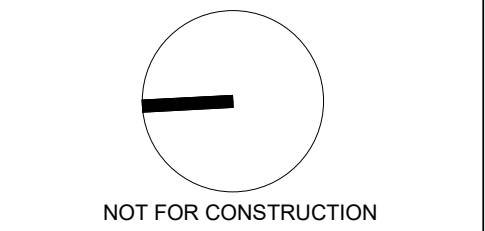


Molly Smith

**MOLLY SMITH
PLANNER II
PLANNING, REAL ESTATE & ECONOMIC DEVELOPMENT
DEPARTMENT, CITY OF OTTAWA**

APPROVED
By Molly Smith at 3:31 pm, Apr 21, 2023

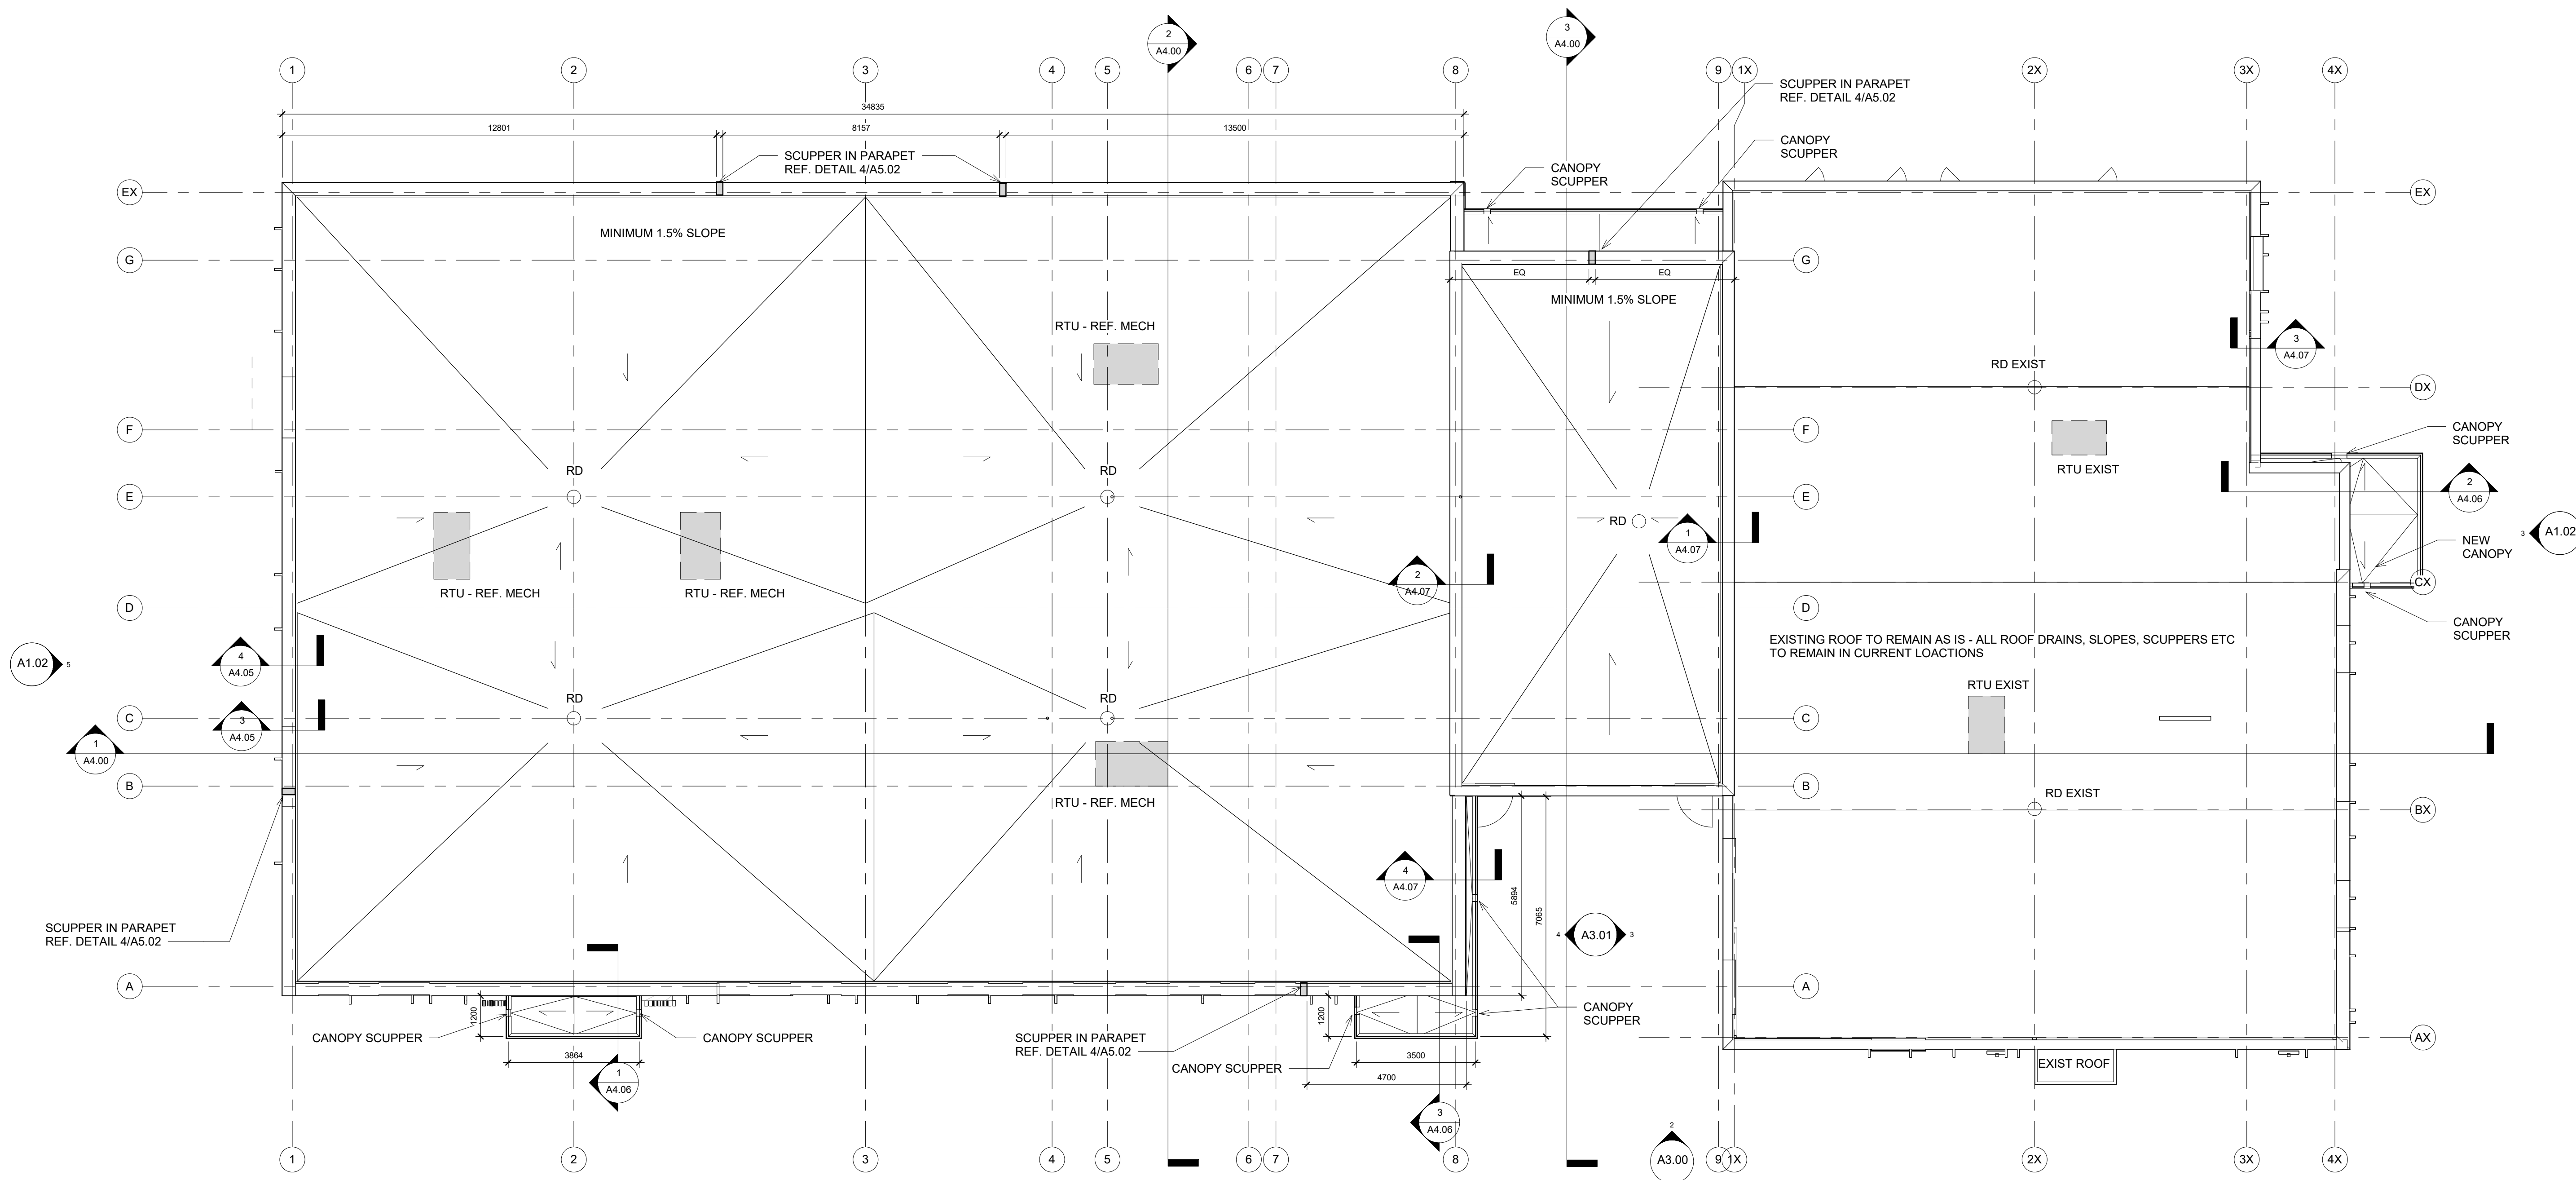

NO.	ISSUED	DATE
1	PROGRESS COSTING	2022-09-16
2	PROGRESS COSTING 2	2022-11-04
3	ISSUE FOR PERMIT	2022-12-19
4	ISSUE FOR TENDER	2023-01-18
8	SPA RESPONSE	2023-02-03

All drawings, specifications, related documents and design are the copyright property of the designer and must be returned upon request. Reproduction of the drawings, specifications, related documents and design in whole or in part is strictly forbidden without the designer's written permission. Verify all measurements on site. Do not scale the drawings.



DS STUDIO
www.dsstudio.ca | 647 702 9550 | info@dsstudio.ca

PROJECT
100 TM - GCIG

DRAWING TITLE
ROOF PLAN

Date 2023-01-16
Drawn by YF
Checked by LE
Scale 1 : 100

DRAWING NUMBER
A2.03