


MATERIAL LEGEND

- MS1: CORRUGATED METAL SIDING
- MP1: METAL PANEL
- WS1: WOOD SIDING
- GL1: EXTERIOR GLAZING
- GL2: INTERIOR GLAZING
- SP1: SPANDREL GLASS
- WF1: WOOD FIN (REFER TO PLAN)


*Molly Smith*

**MOLLY SMITH  
PLANNER II**  
PLANNING, REAL ESTATE & ECONOMIC DEVELOPMENT  
DEPARTMENT, CITY OF OTTAWA


**APPROVED**  
By Molly Smith at 3:29 pm, Apr 21, 2023

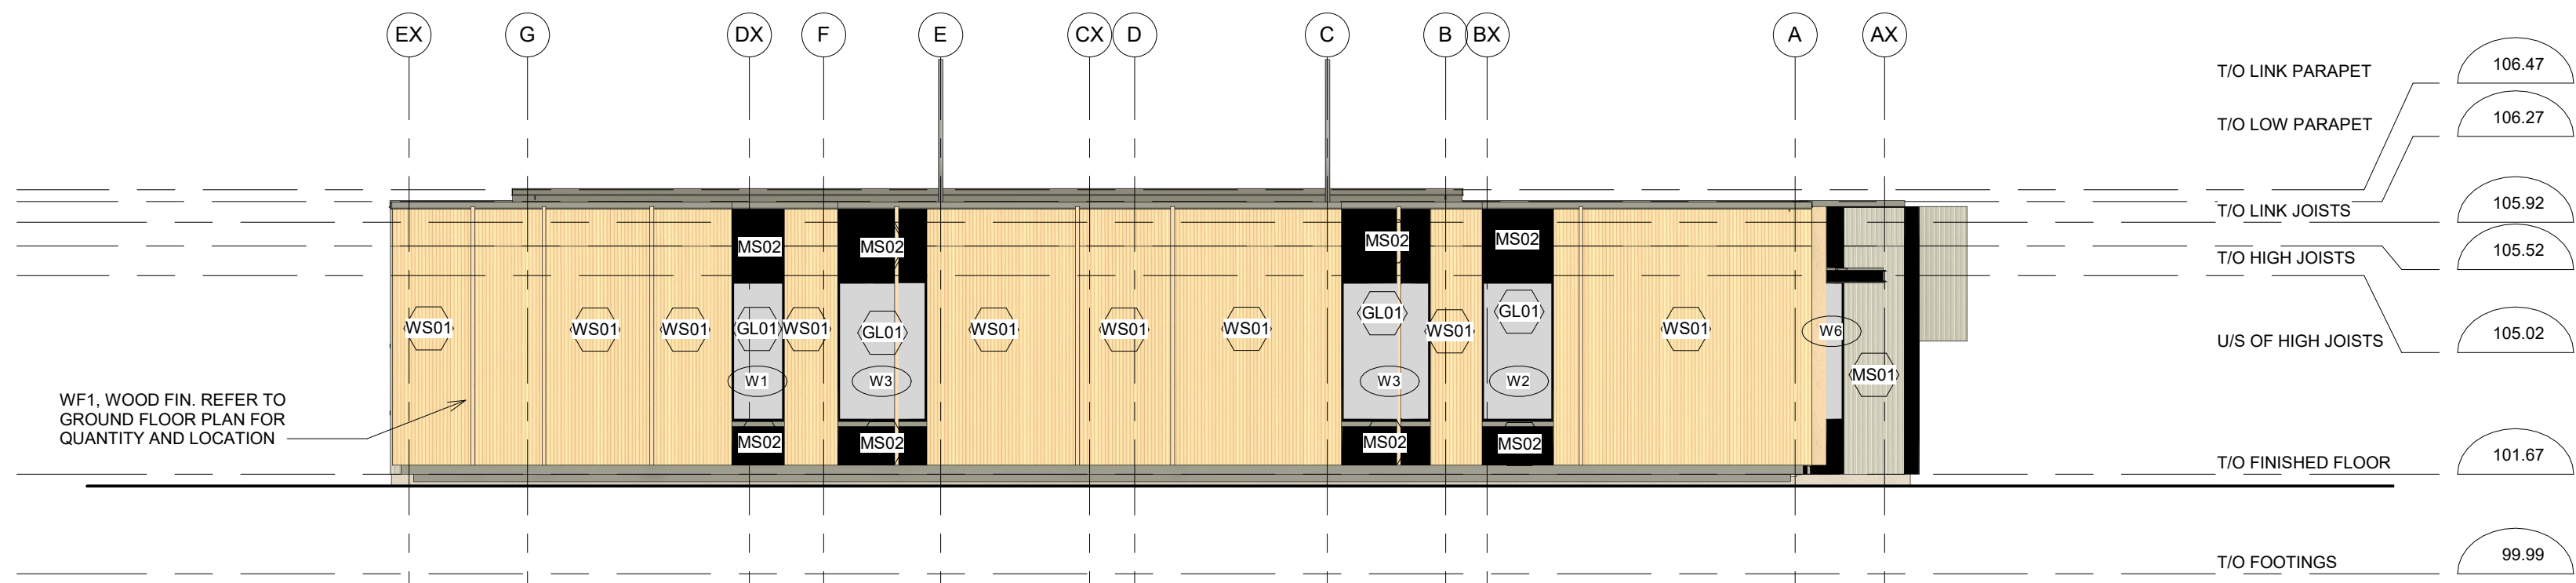


**1 NORTH ELEVATION**  
1 : 100

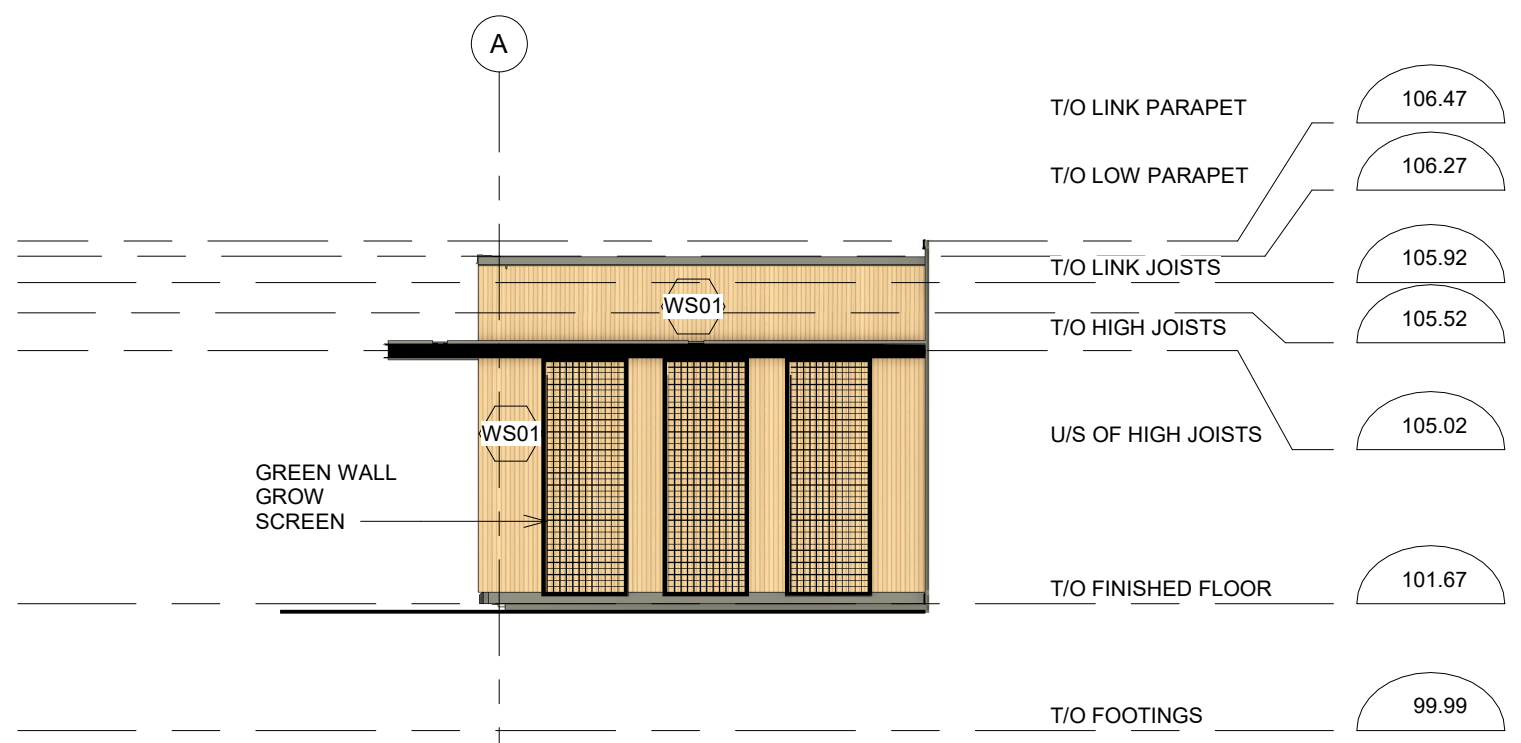


**2 NORTH COURTYARD ELEVATION**  
1 : 100

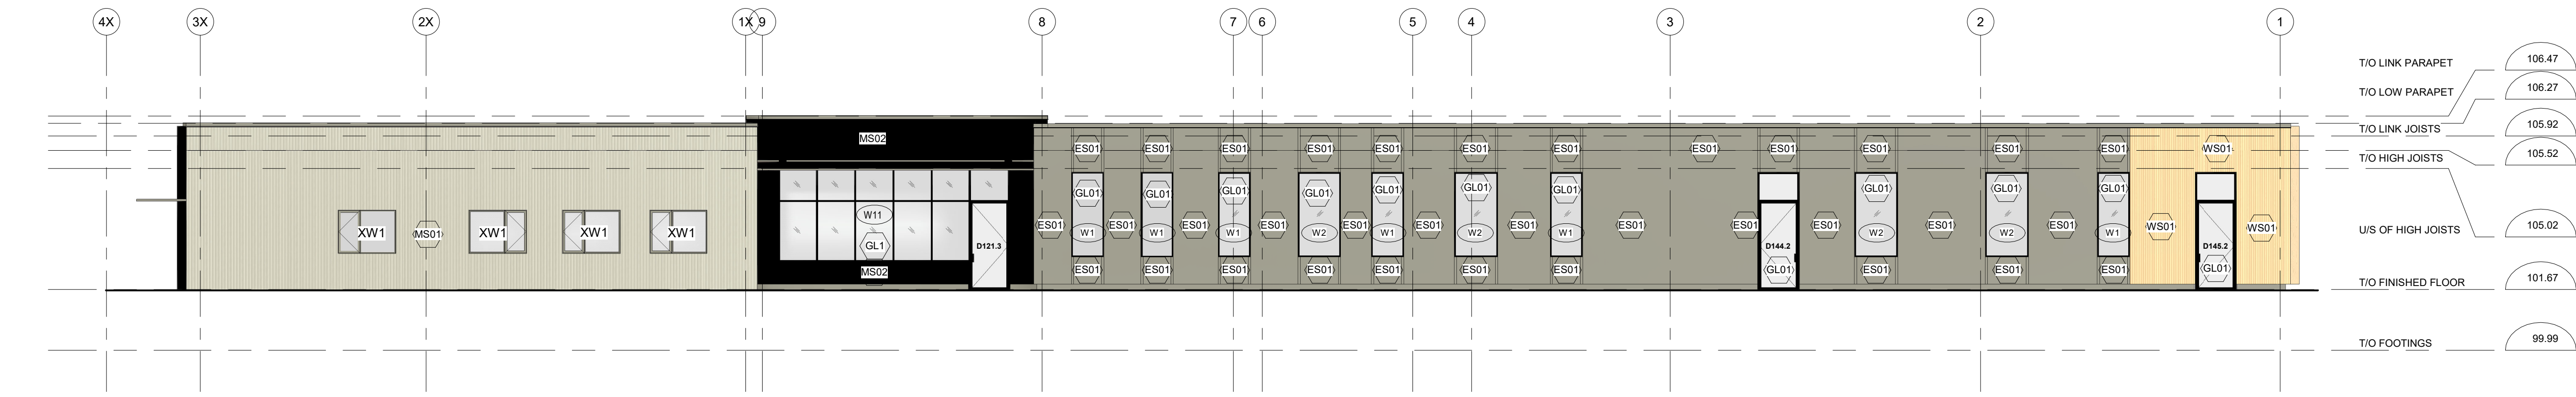


**3 EAST ELEVATION**  
1 : 100

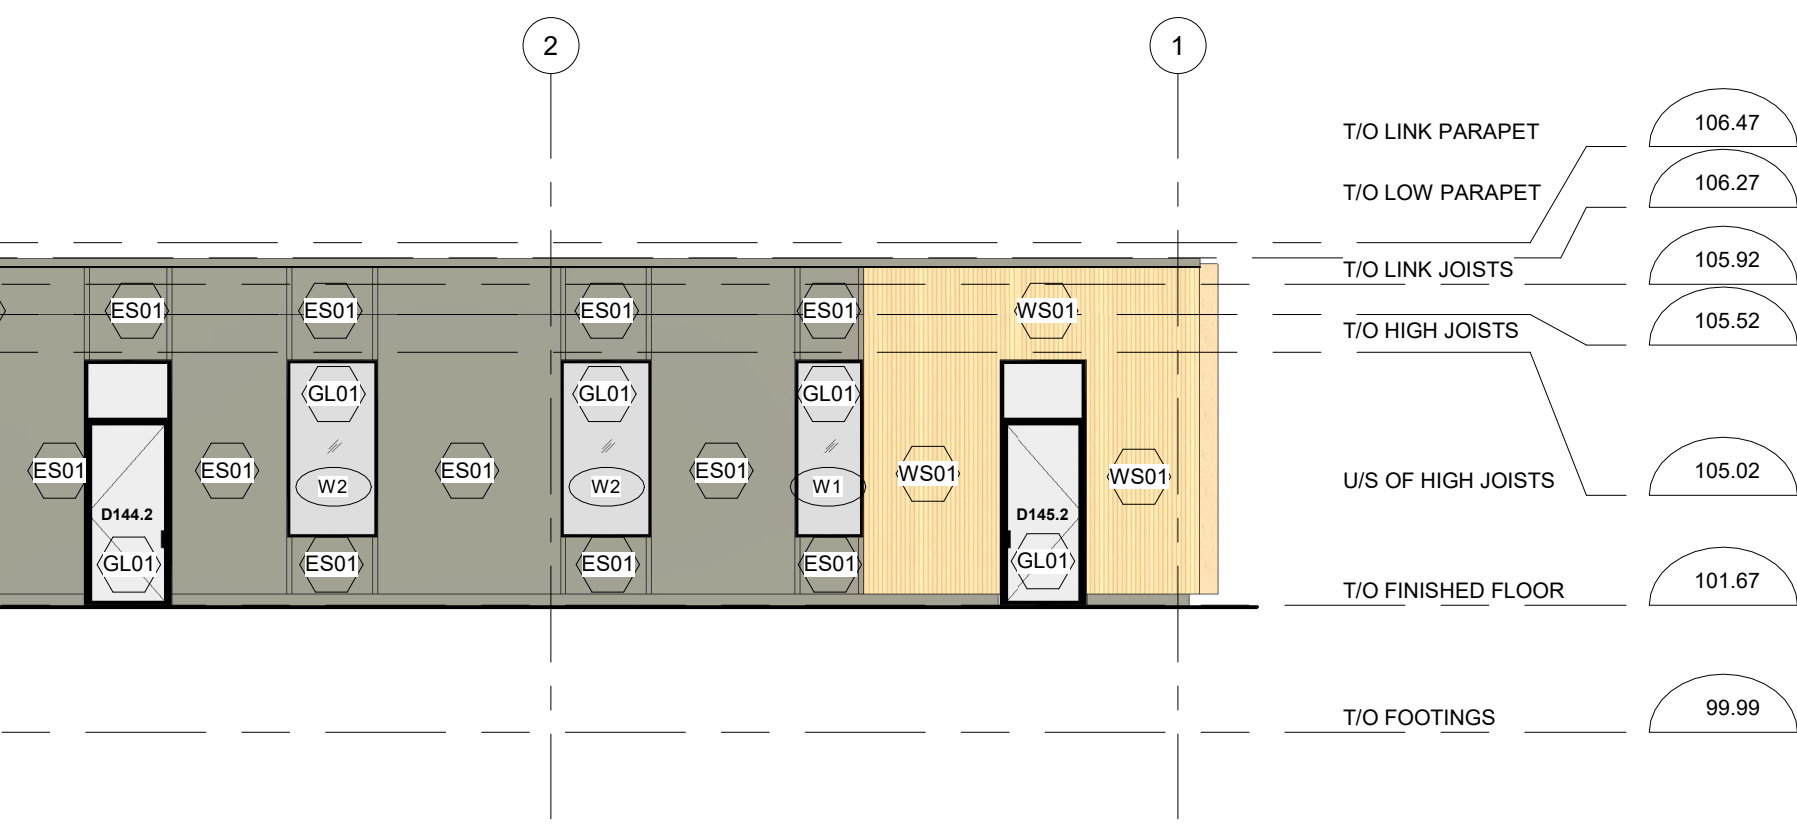

**4 SOUTH ELEVATION**  
1 : 100

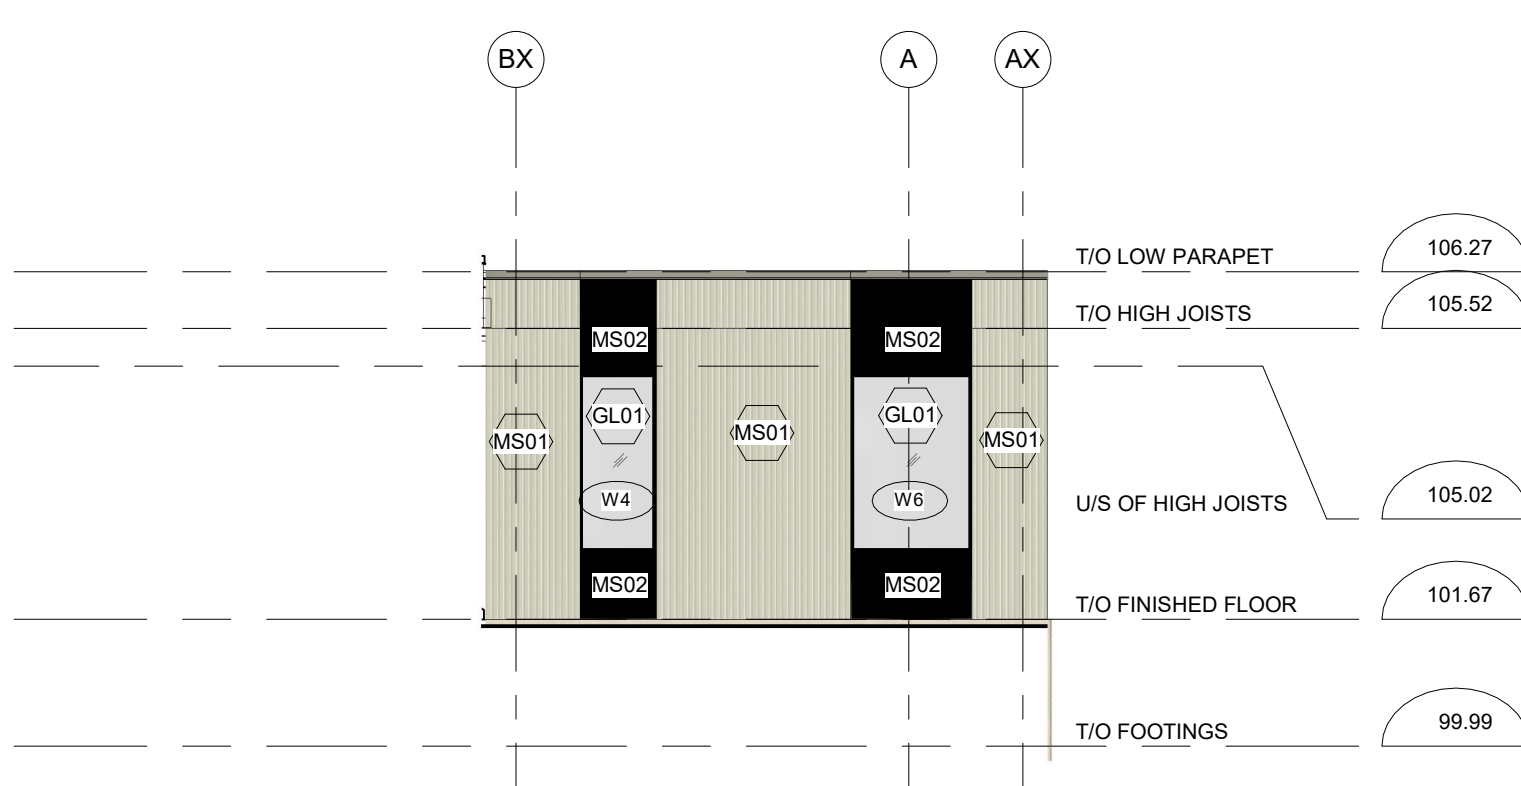

**5 SOUTH COURTYARD ELEVATION**  
1 : 100

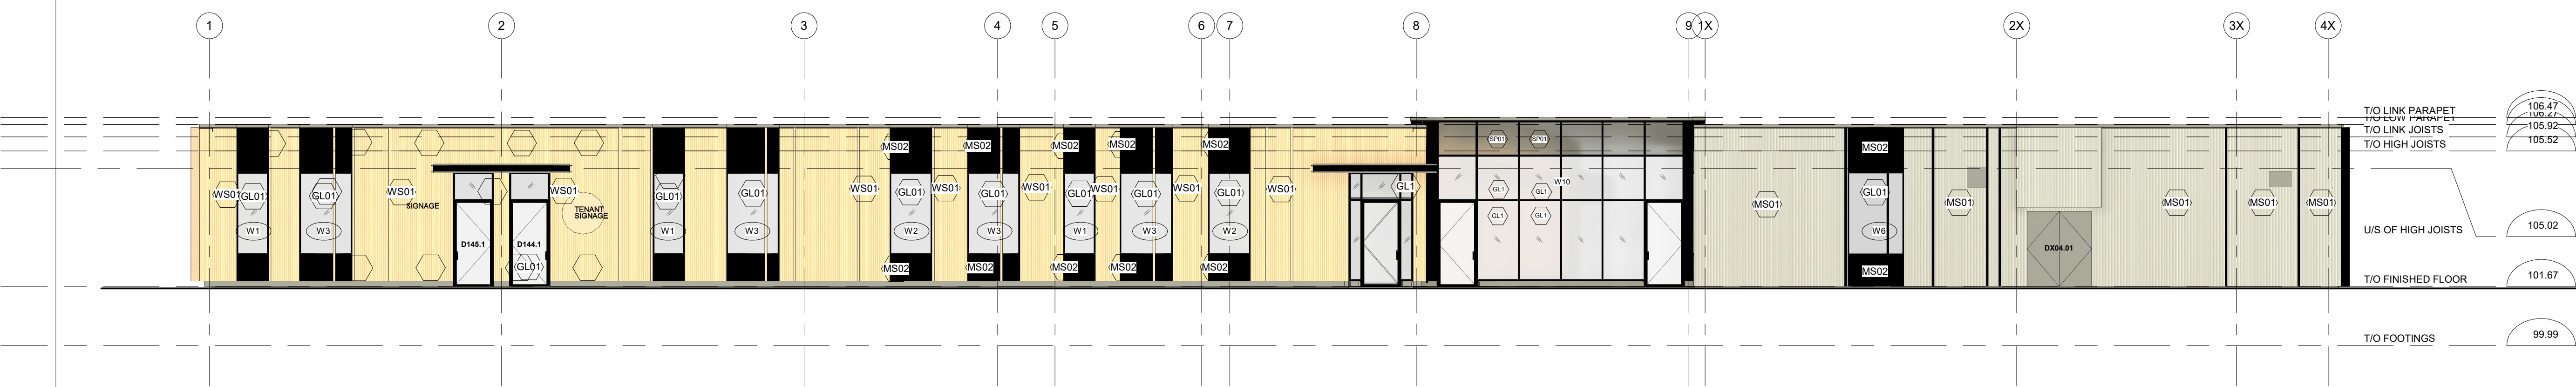

**6 WEST ELEVATION**  
1 : 100

NOT FOR CONSTRUCTION

NO.	ISSUED	DATE
8	SPA RESPONSE	2023-02-03

All drawings, specifications, related documents and design are the copyright property of the designer and must be returned upon request. Reproduction of the drawings, specifications, related documents and design in whole or in part is strictly forbidden without the designer's written permission. Verify all measurements on site. Do not scale the drawings.



**DS STUDIO**  
www.dsstudio.ca | 647 702 9350 | info@dstudio.ca

PROJECT  
**100 TM - GCIG**

DRAWING TITLE  
**SPA ELEVATIONS**

Date: 2023-01-16  
Drawn by: Author  
Checked by: Checker  
Scale: 1 : 100

DRAWING NUMBER  
**SPA3.00**