




STRAW BALE FLOW CHECK DAM
AS PER OPSD 219.180
N.T.S.

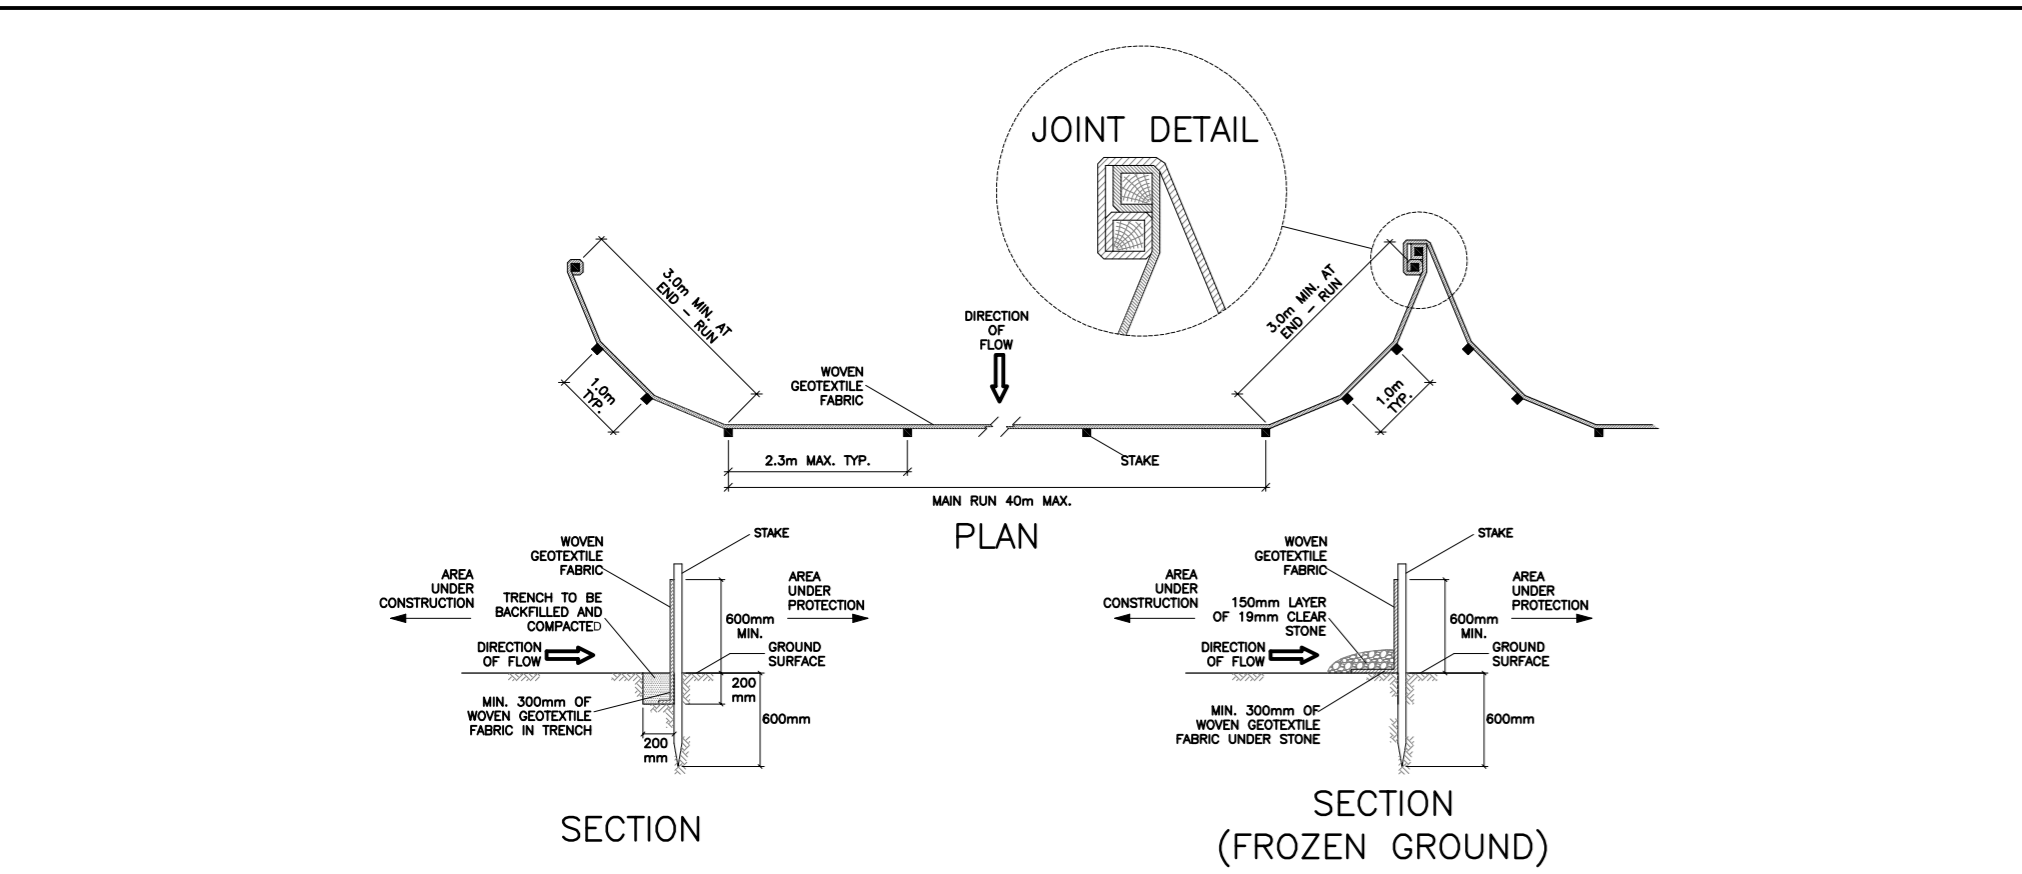


SILT FENCE BARRIER
AS PER OPSD 219.110
(MODIFIED FOR FROZEN GROUND)
N.T.S.

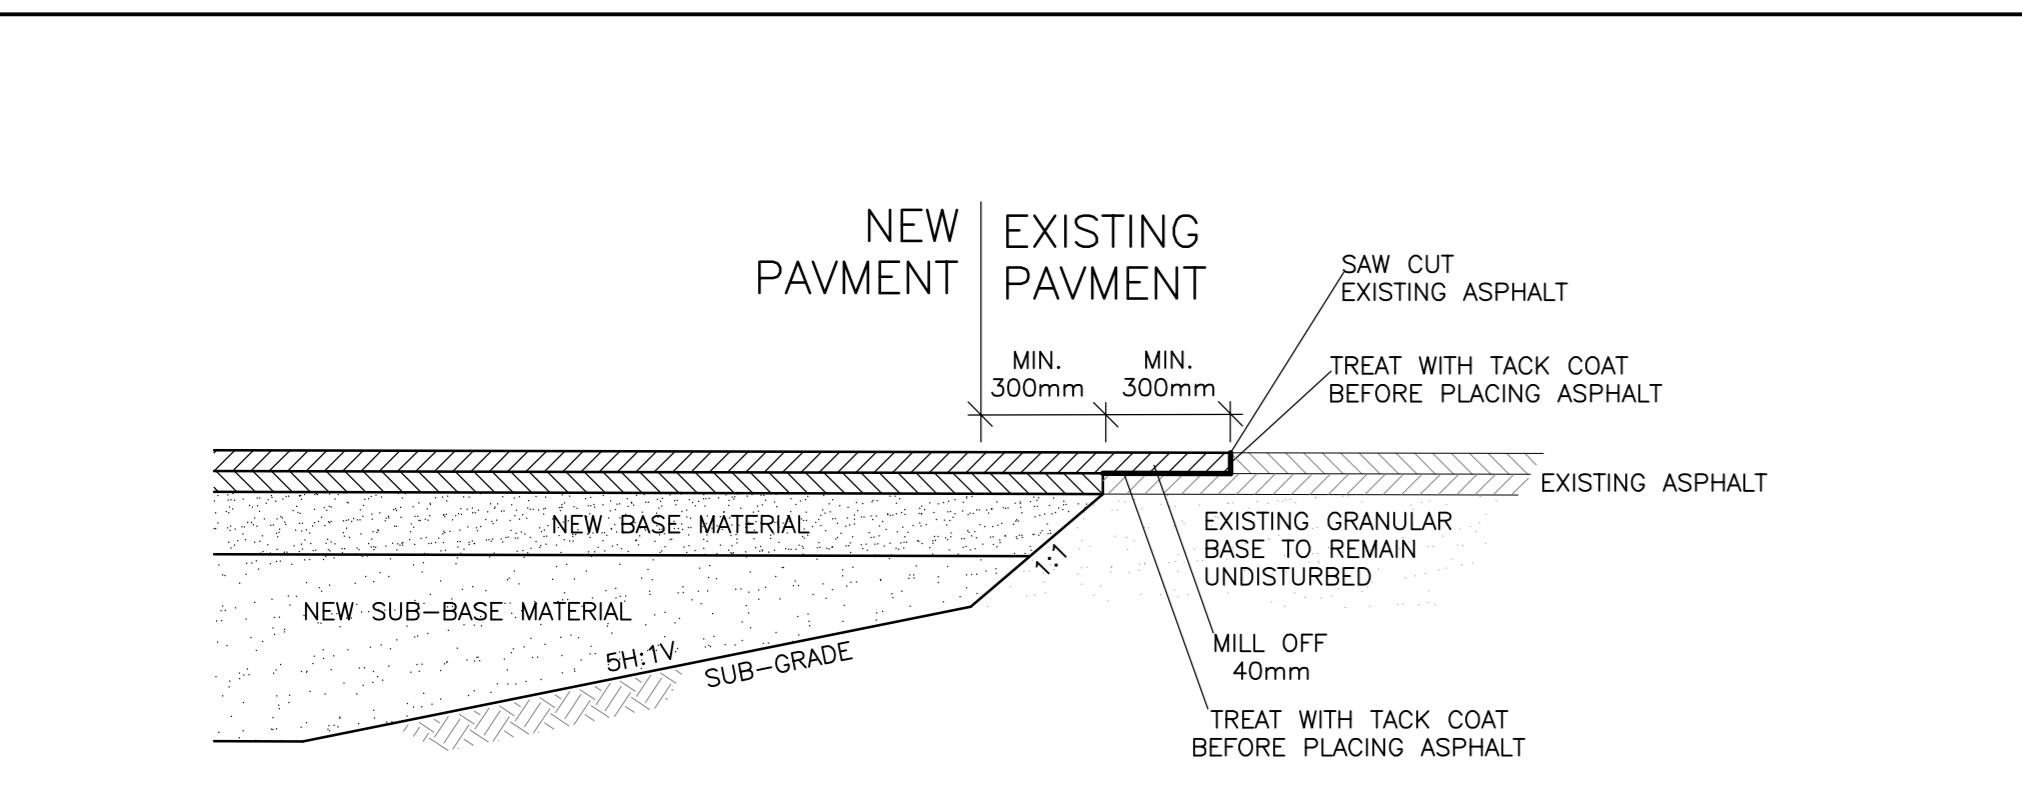

PAVEMENT TRANSITIONS
N.T.S.

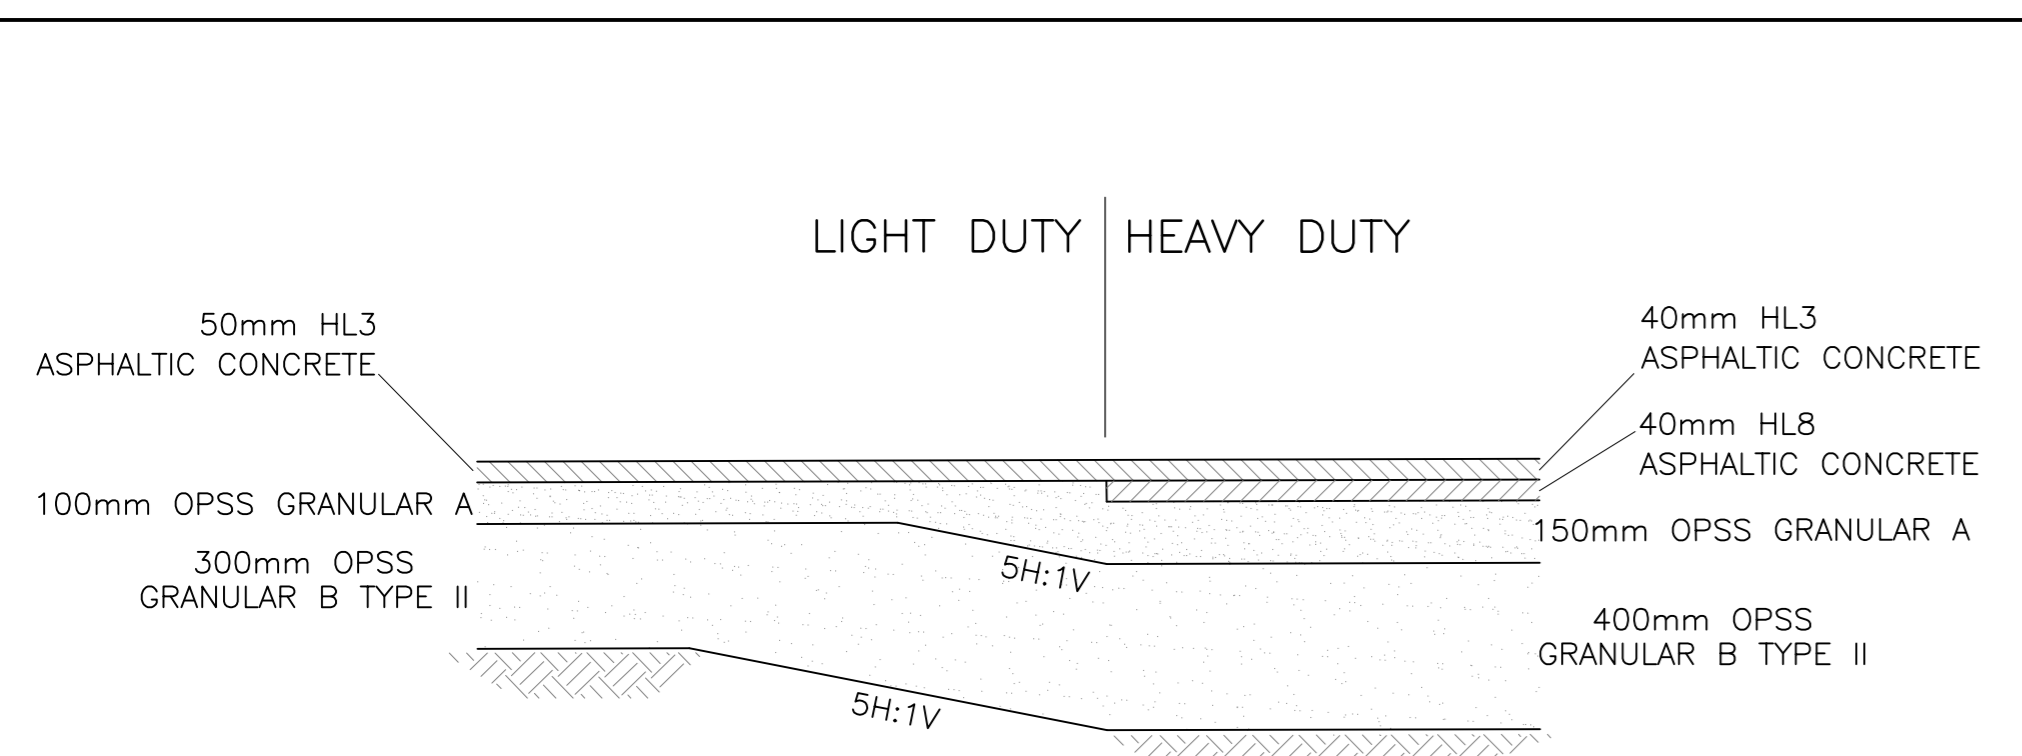

PAVEMENT STRUCTURE
N.T.S.

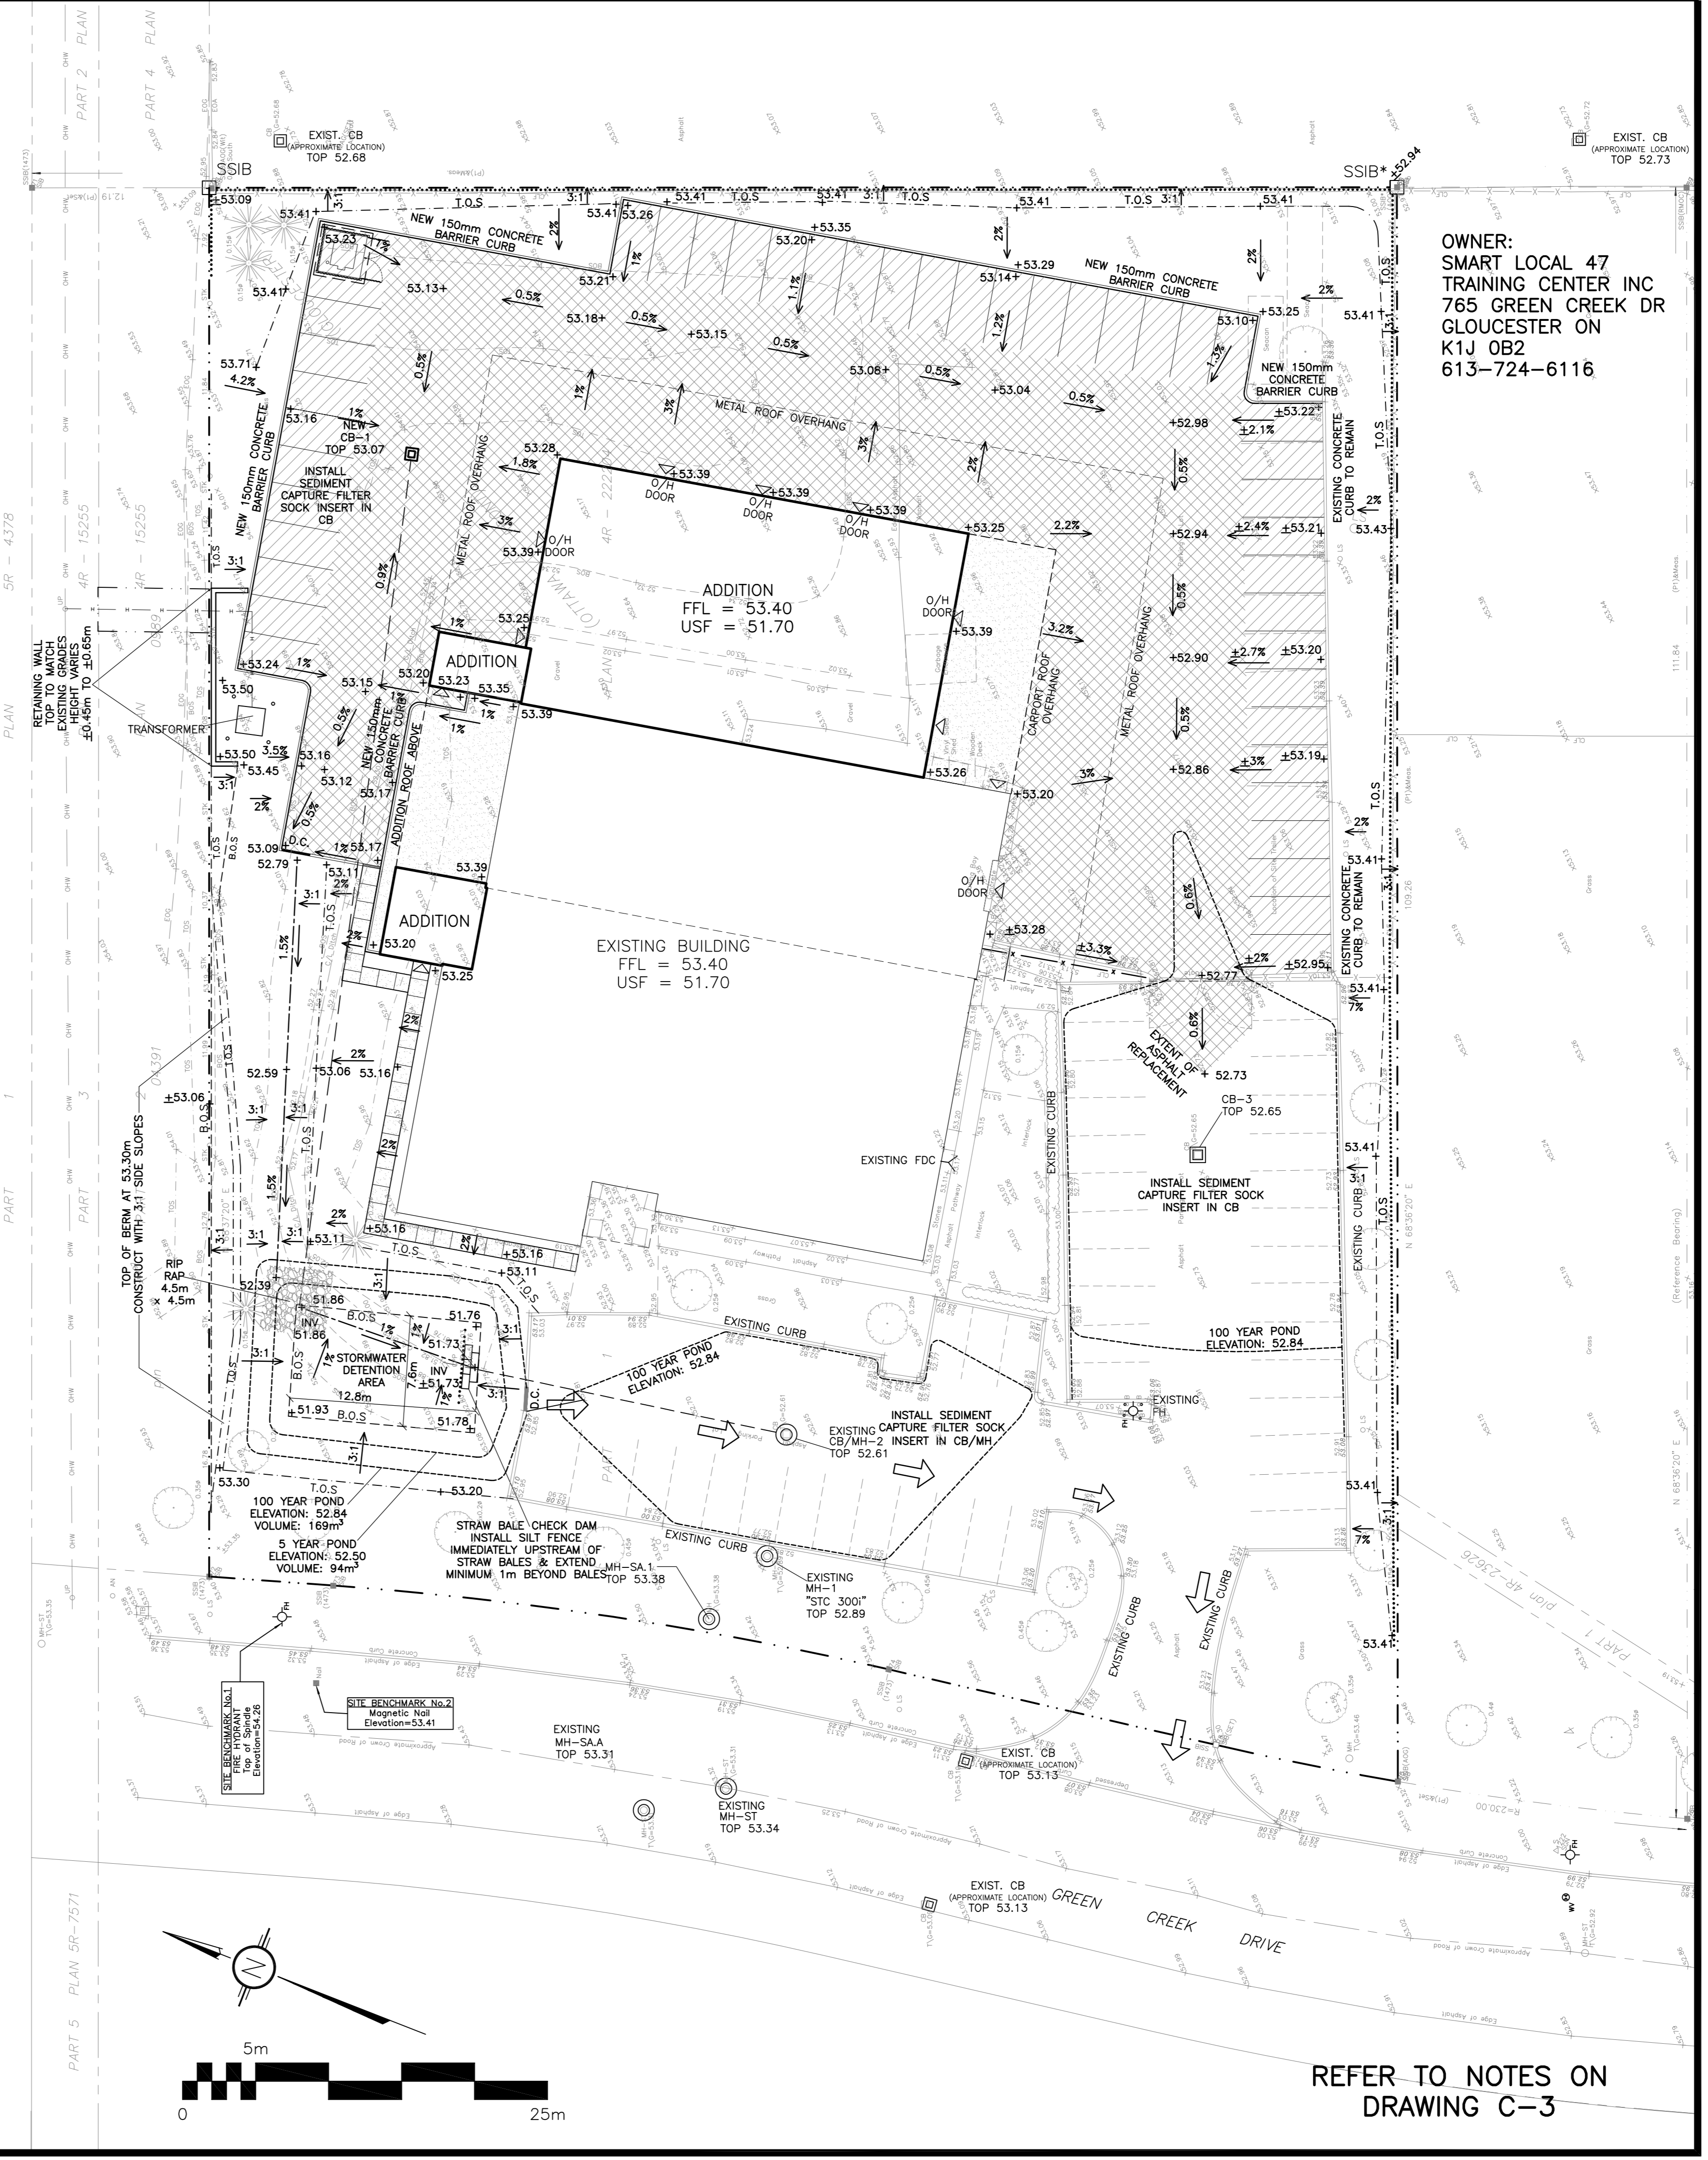

OWNER:
SMART LOCAL 47
TRAINING CENTER INC
765 GREEN CREEK DR
GLOUCESTER ON
K1J 0B2
613-724-6116

DRAWING LEGEND

- CB [Symbol] CATCH BASIN
- MH [Symbol] MANHOLE
- CB/MH [Symbol] CATCH BASIN/MANHOLE
- SPL [Symbol] SPRINGLINE OF PIPE
- INV [Symbol] INVERT OF PIPE
- SAN [Symbol] SANITARY SEWER
- ST [Symbol] STORM SEWER
- WS/WM [Symbol] WATER SERVICE/WATERMAIN
- CS [Symbol] CURB STOP & STANDPOST
- VB [Symbol] VALVE & VALVE BOX
- FH [Symbol] FIRE HYDRANT
- FDC [Symbol] FIRE DEPARTMENT CONNECTION
- [Symbol] WATER METER
- [Symbol] EXISTING GRADE ELEVATION
- [Symbol] +67.89 PROPOSED GRADE ELEVATION
- [Symbol] EXISTING SLOPE OF GRADE
- [Symbol] 2% PROPOSED SLOPE OF GRADE
- [Symbol] EMERGENCY OVERLAND FLOW
- [Symbol] T.O.S. TOP OF SLOPE
- [Symbol] B.O.S. BOTTOM OF SLOPE
- [Symbol] CENTERLINE OF SWALE
- [Symbol] PROPERTY LINE
- [Symbol] SILT FENCE BARRIER
- [Symbol] 150mm CURB/DEPRESSED CURB
- [Symbol] LIGHT-DUTY PAVEMENT
- [Symbol] HEAVY-DUTY PAVEMENT
- [Symbol] CONCRETE
- [Symbol] LANDSCAPE
- [Symbol] FFL FIRST FLOOR ELEVATION
- [Symbol] TOP TOP OF FOUNDATION
- [Symbol] USF UNDERSIDE OF FOOTING



No.	DATE	REVISION
6	APR 21-23	RE-ISSUED FOR APPROVAL
5	JUN 30-22	RE-ISSUED FOR APPROVAL
4	MAR 26-21	ISSUED FOR APPROVAL
3	DEC 23-20	REVISED GRADING & RETAINING WALL ADJACENT TO TRANSFORMER
2	DEC 4-20	ISSUED FOR BUILDING PERMIT
1	SEP 10-20	ISSUED FOR COORDINATION

D. B. GRAY ENGINEERING INC.
Stormwater Management • Grading & Drainage • Storm & Sanitary Sewers • Watermain
700 Long Point Circle 613-425-8044
Ottawa, Ontario d.gray@dbgrayengineering.com

Project
SMART LOCAL 47 TRAINING CENTRE
765 GREEN CREEK DRIVE
OTTAWA, ONTARIO

Drawing Title
GRADING PLAN AND EROSION & SEDIMENT CONTROL PLAN

Engineer's Seal
D.B. GRAY
17016502
APR 21-23
PROVINCE OF ONTARIO

Drawn D.B.G
Hor. Scale 1:200
Vert. Scale
Date SEP 10-20
Job 20014

Drawing No.
C-2
of 4

NOT VALID UNLESS SIGNED & DATED

REFER TO NOTES ON
DRAWING C-3

D07-12-21-0235

#18689