


Stantec Consulting Ltd.
400 - 1331 Clyde Avenue
Ottawa ON
Tel. 613.722.4420
www.stantec.com

Copyright Reserved

The Contractor shall verify and be responsible for all dimensions. DO NOT scale the drawing - any errors or omissions shall be reported to Stantec without delay. The Copyrights to all designs and drawings are the property of Stantec. Reproduction or use for any purpose other than that authorized by Stantec is forbidden.

Legend

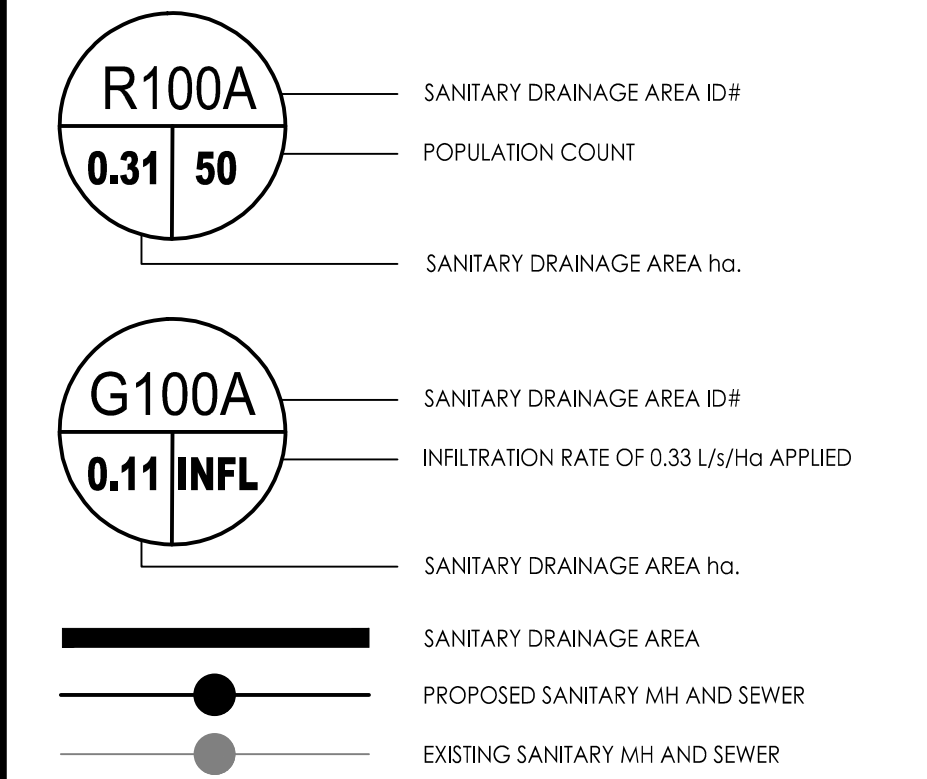

Notes

Revision	By	Appd.	YY.MM.DD
2	TM	PM	23.04.25
1	TM	-	23.04.04

File Name:	SS	TM	TM	23.04.04
160401787	Dwn.	Chkd.	Dgn.	YY.MM.DD

Permit-Seal

Client/Project
PROJECT1 STUDIO


1184 CUMMINGS AVENUE

GLOUCESTER, ON

Title
SANITARY DRAINAGE PLAN

Project No.	Scale	0	2	6	10m
160401787	1:200				
Drawing No.	Sheet	Revision			

SA-1 6 of 6 1

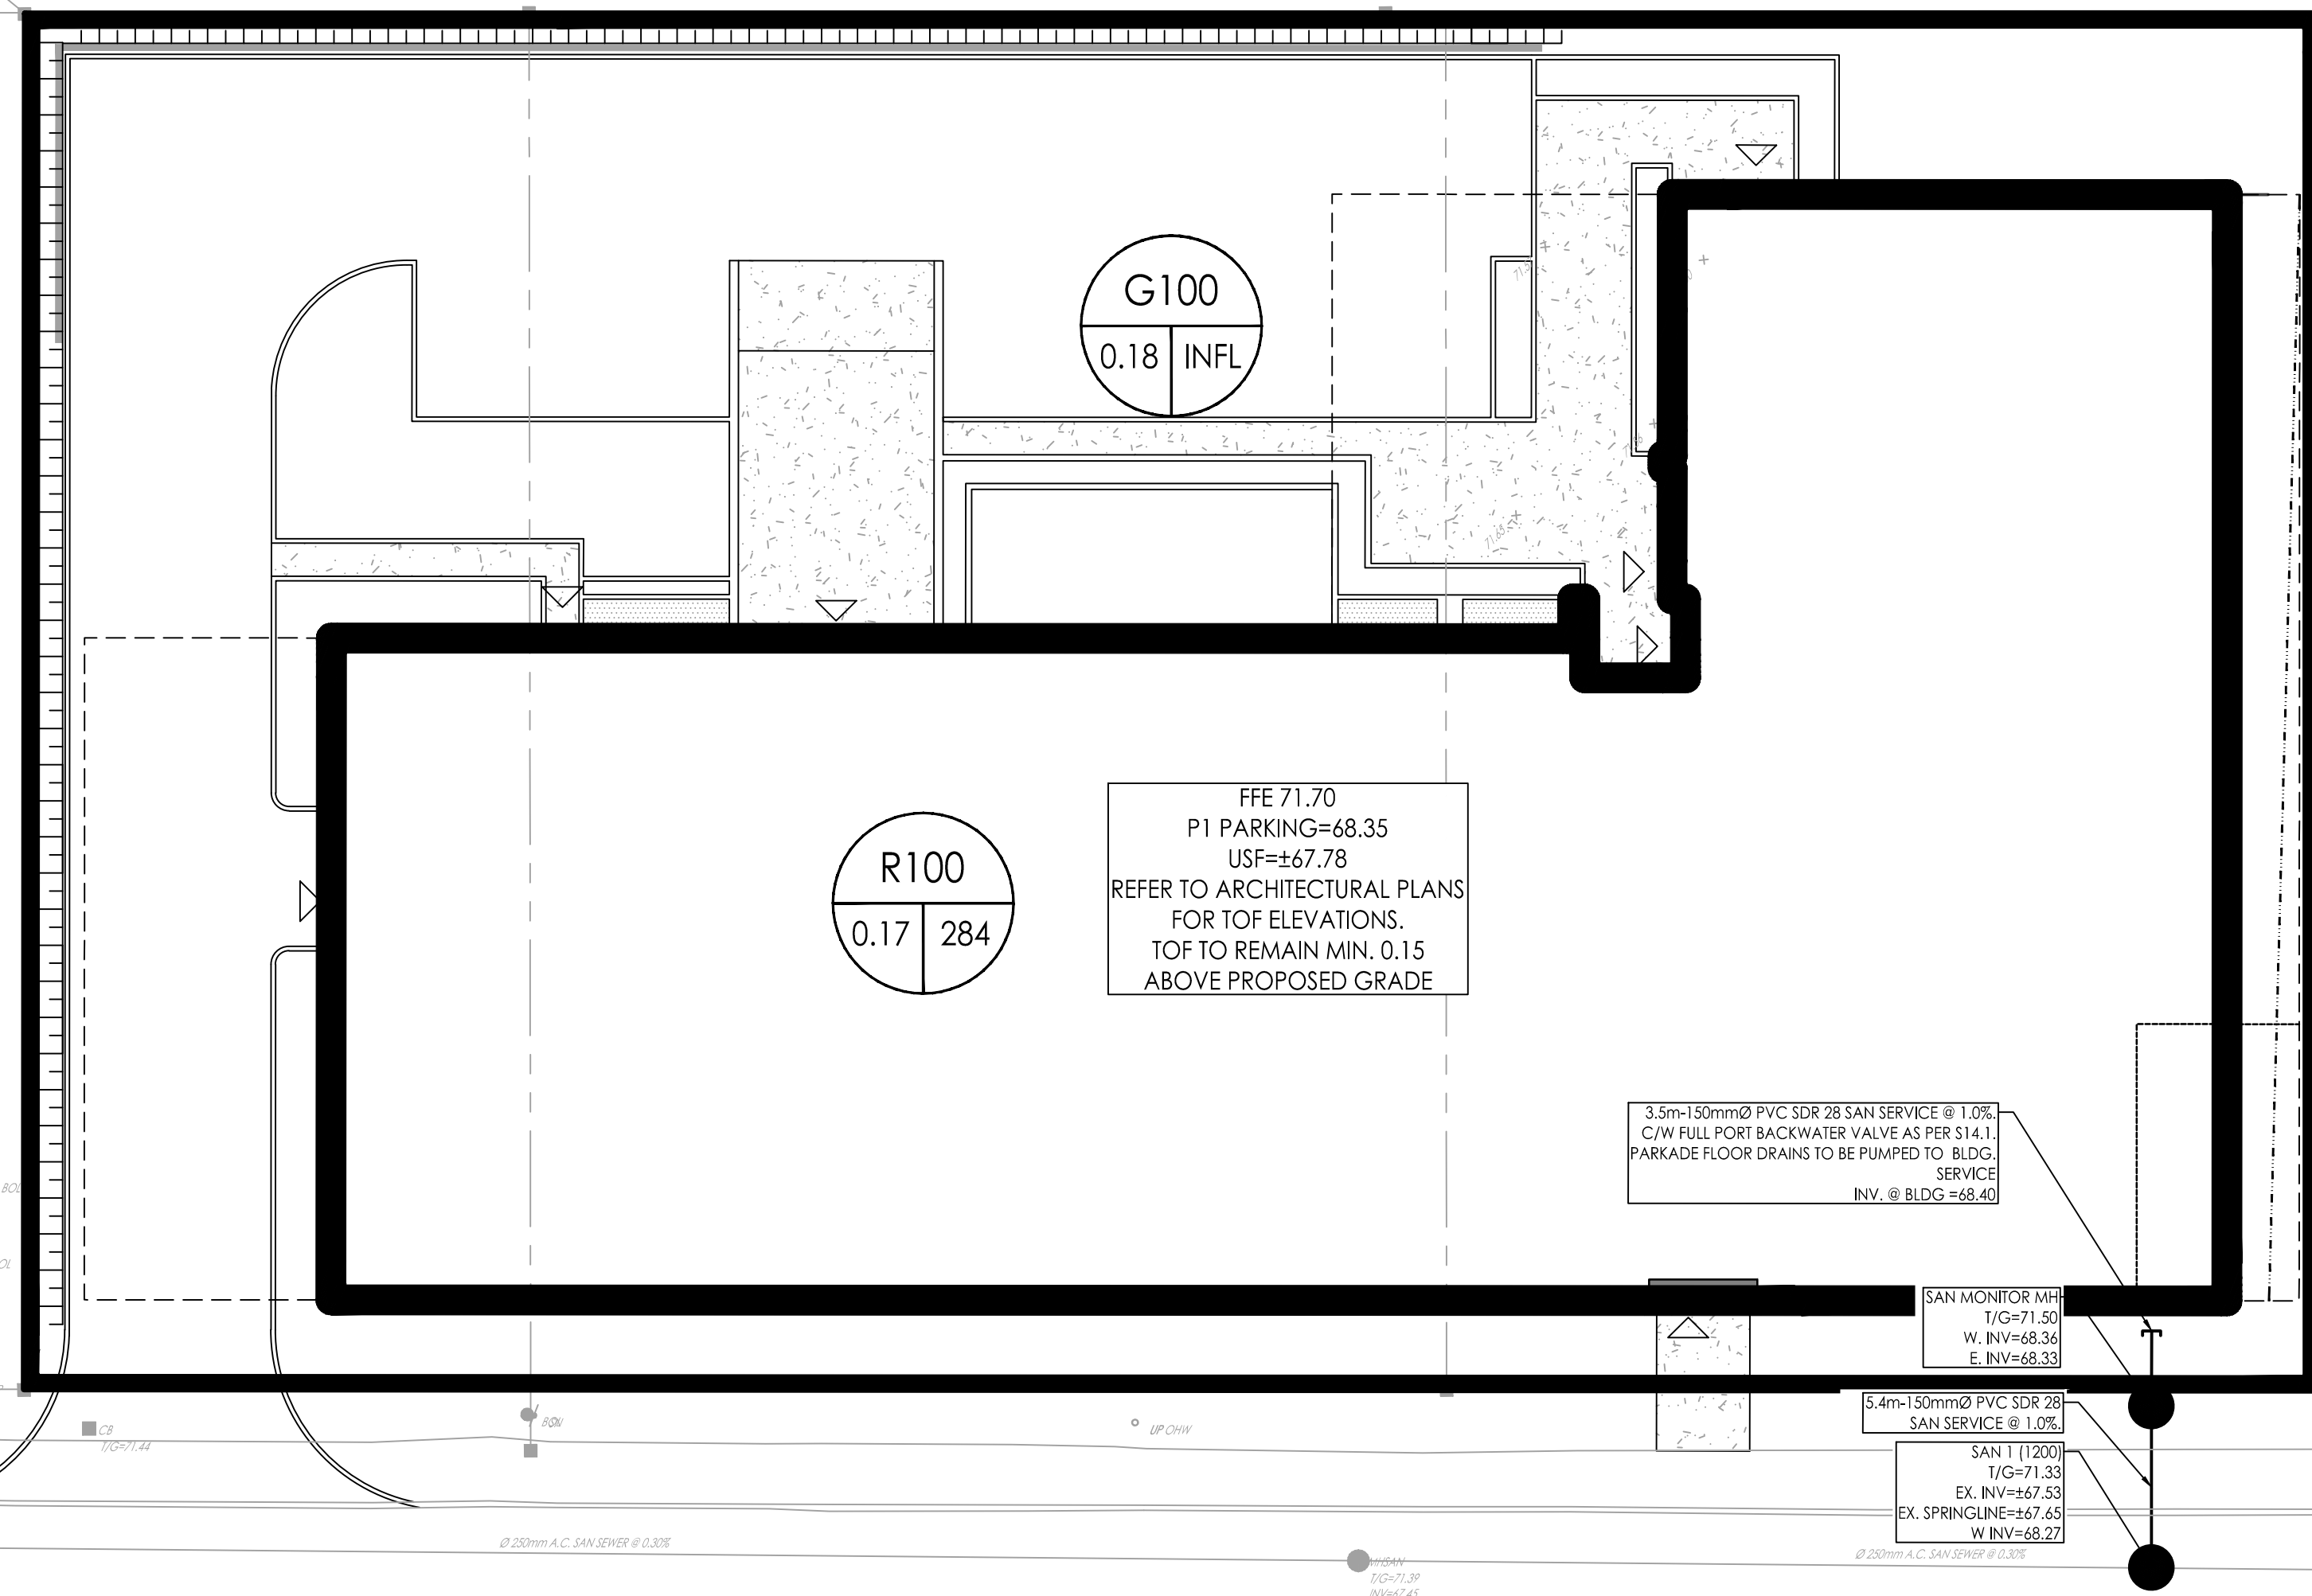

CUMMINGS AVENUE

WELDON DRIVE

X:\Projects\160401787\Design\Drawings\160401787-SD.dwg
2023/04/25 10:54 AM by [redacted]