


*Allison Hamlin*

**ALLISON HAMLIN**  
 MANAGER (A), DEVELOPMENT REVIEW WEST  
 PLANNING, REAL ESTATE & ECONOMIC DEVELOPMENT  
 DEPARTMENT, CITY OF OTTAWA

**APPROVED**  
 By Allison Hamlin at 12:49 pm, Apr 28, 2023

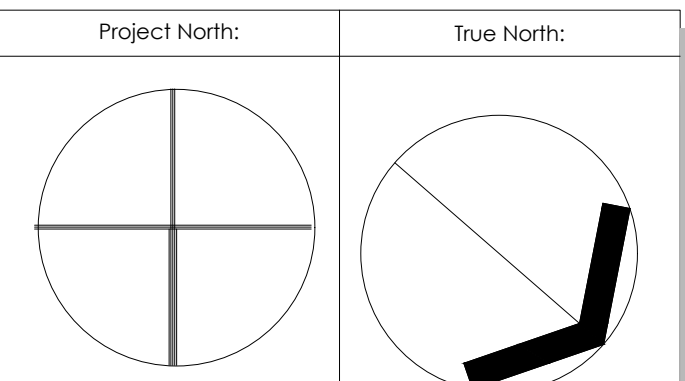

Key Plan:


No.	Date:	Issue/Revision	By:
2	22/06/29	Issued for SPA - 2nd submission	AB
1	22/03/18	Issued for Site plan Application	AB

Drawing Issues/Revisions:

Note:  
 ALL DIMENSIONS AND INFORMATION SHOWN ON THESE DRAWINGS MUST BE CHECKED AND VERIFIED ON SITE AND ANY DISCREPANCIES REPORTED TO THE ARCHITECT PRIOR TO CONSTRUCTION AND FABRICATION OF ITS COMPONENTS. SHOULD EXISTING CONDITIONS OR SERVICES BE FOUND TO VARY FROM THAT INDICATED ON THE DRAWINGS, THE ARCHITECT MUST BE NOTIFIED IMMEDIATELY.

FEATURES OF CONSTRUCTION NOT FULLY SHOWN ARE ASSUMED TO BE THE SAME CHARACTER AS THOSE NOTED FOR SIMILAR CONDITIONS.

UNLESS SPECIFICALLY NOTED OTHERWISE ON THE DRAWINGS, NO PROVISION HAS BEEN MADE IN THE DESIGN FOR CONDITIONS OCCURRING DURING CONSTRUCTION. IT SHALL BE THE RESPONSIBILITY OF THE CONTRACTOR TO PROVIDE ALL NECESSARY BRACING, SHORINGS, SHEET PILING OR OTHER TEMPORARY SUPPORTS, TO SAFEGUARD ALL EXISTING OR ADJACENT STRUCTURES AFFECTED BY THIS WORK.

ALL DRAWINGS AND RELATED DOCUMENTS SHALL REMAIN THE PROPERTY AND COPYRIGHT OF MATAJ ARCHITECTS INC.  
 USE LATEST REVISED DRAWINGS. DO NOT SCALE DRAWINGS.

**WORK IN PROGRESS**

**MATAJ ARCHITECTS INC.**

Architect's Stamp

**MATAJ ARCHITECTS INCORPORATED**

206-418 Incoquois Shore Rd  
 Oakville, Ontario  
 L6H 2K7  
 T.905.281.4444

Project:

**THE LANDING ON MAIN APARTMENT BUILDING**  
 1364-1370 Stittsville Main St, Stittsville, ON K2S 1V4

Sheet Title:

**SITE PLAN-LOADING SPACE TRUCK MANEUVERING**

Design By: EM	Drawn By: SF	Approved By: EM
Scale: 1:200	Date: 22-02-09	Project No.: 21-061

Drawing No: **ASP-3**

City's Application Number D07-12-22-0059  
 City's Plan Number: