




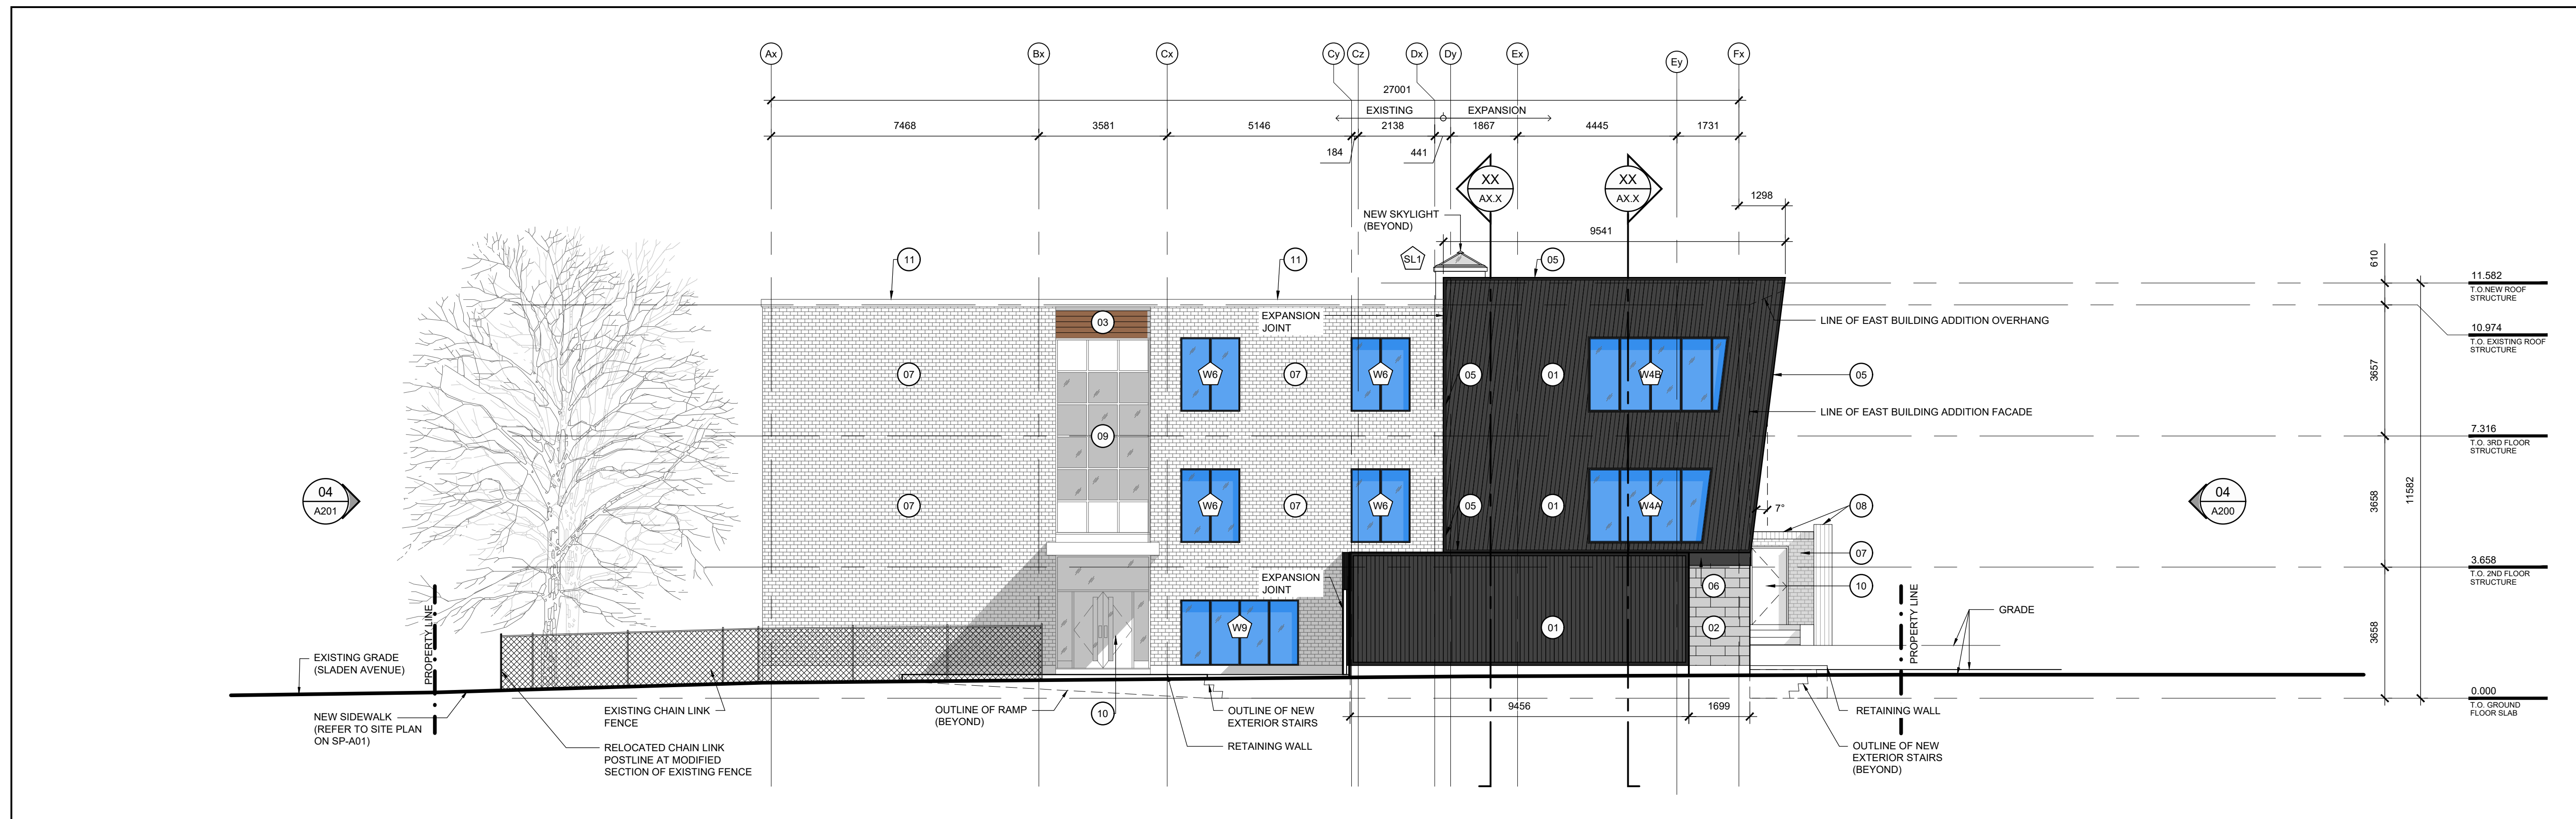

05 SOUTH ELEVATION
A200 SCALE: 1:100

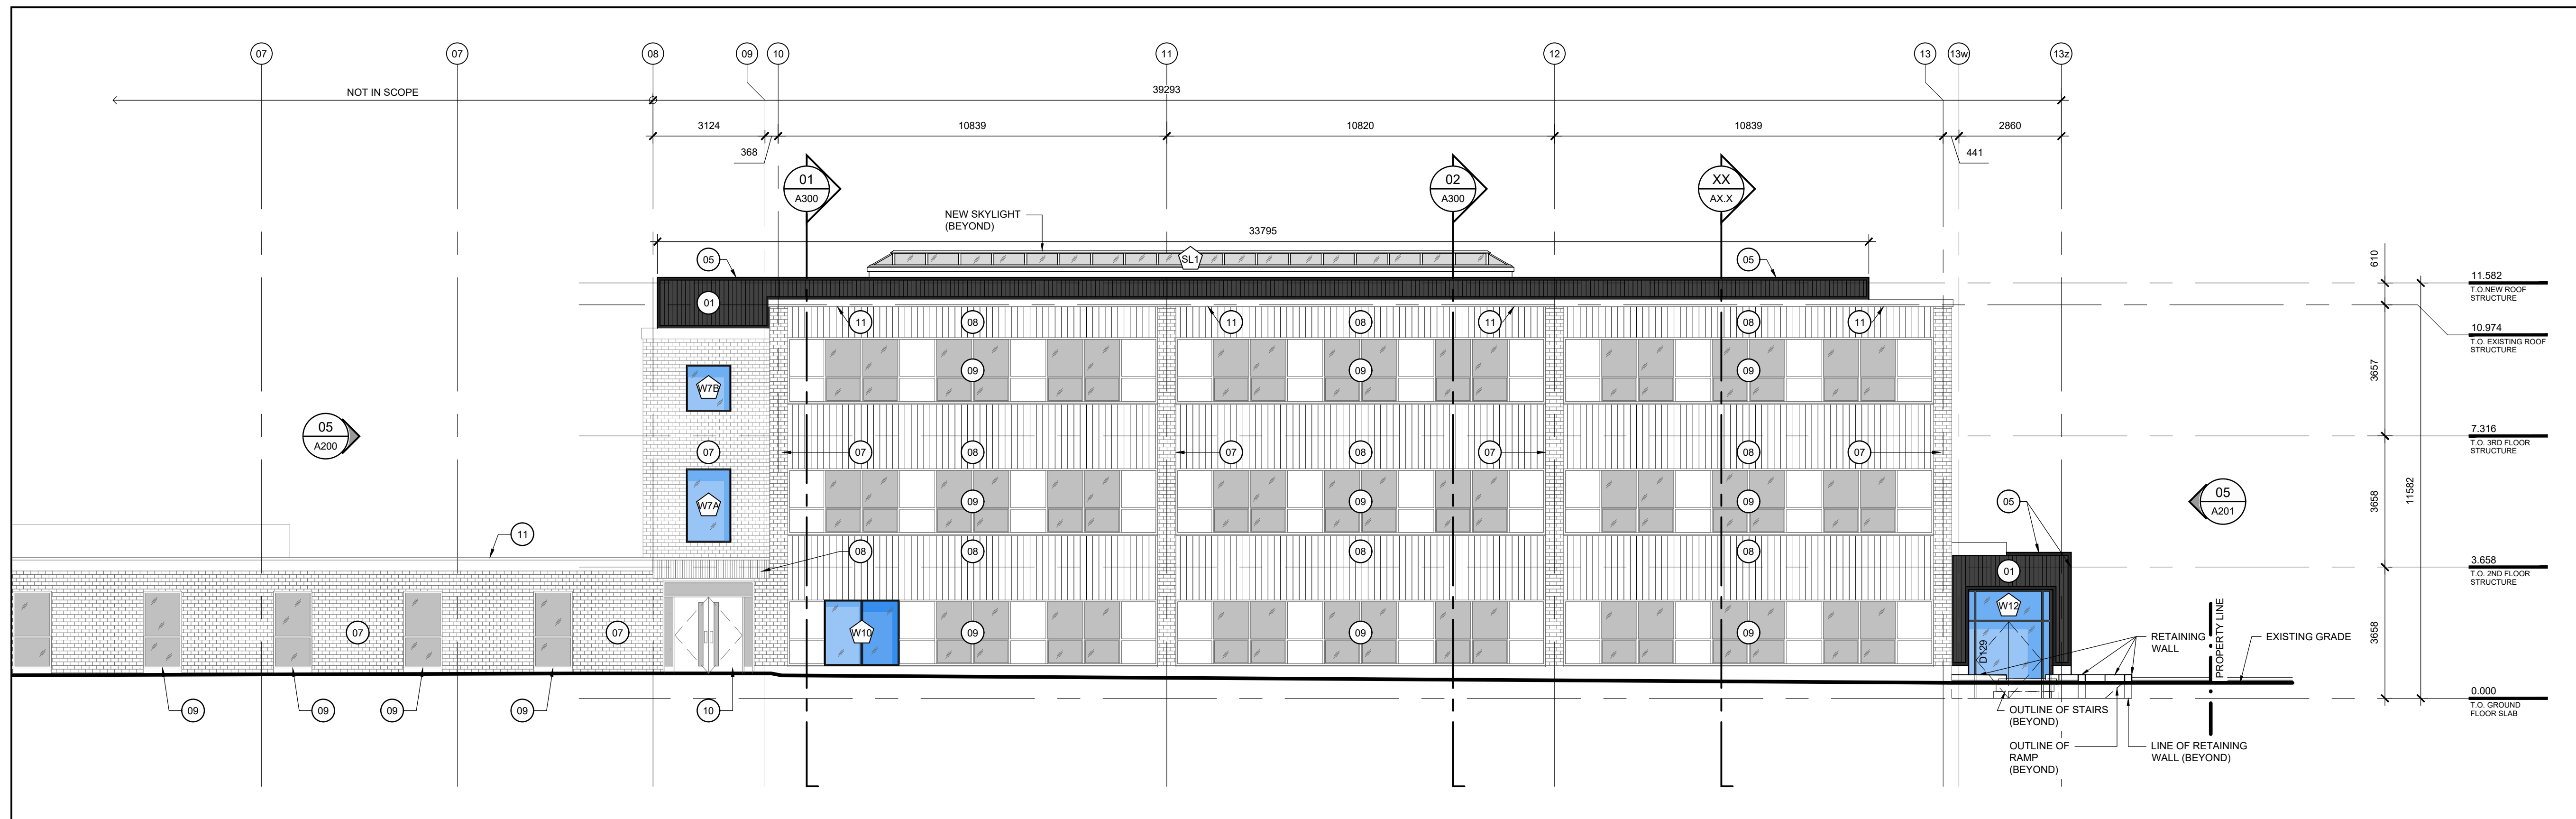

04 WEST ELEVATION
A200 SCALE: 1:100

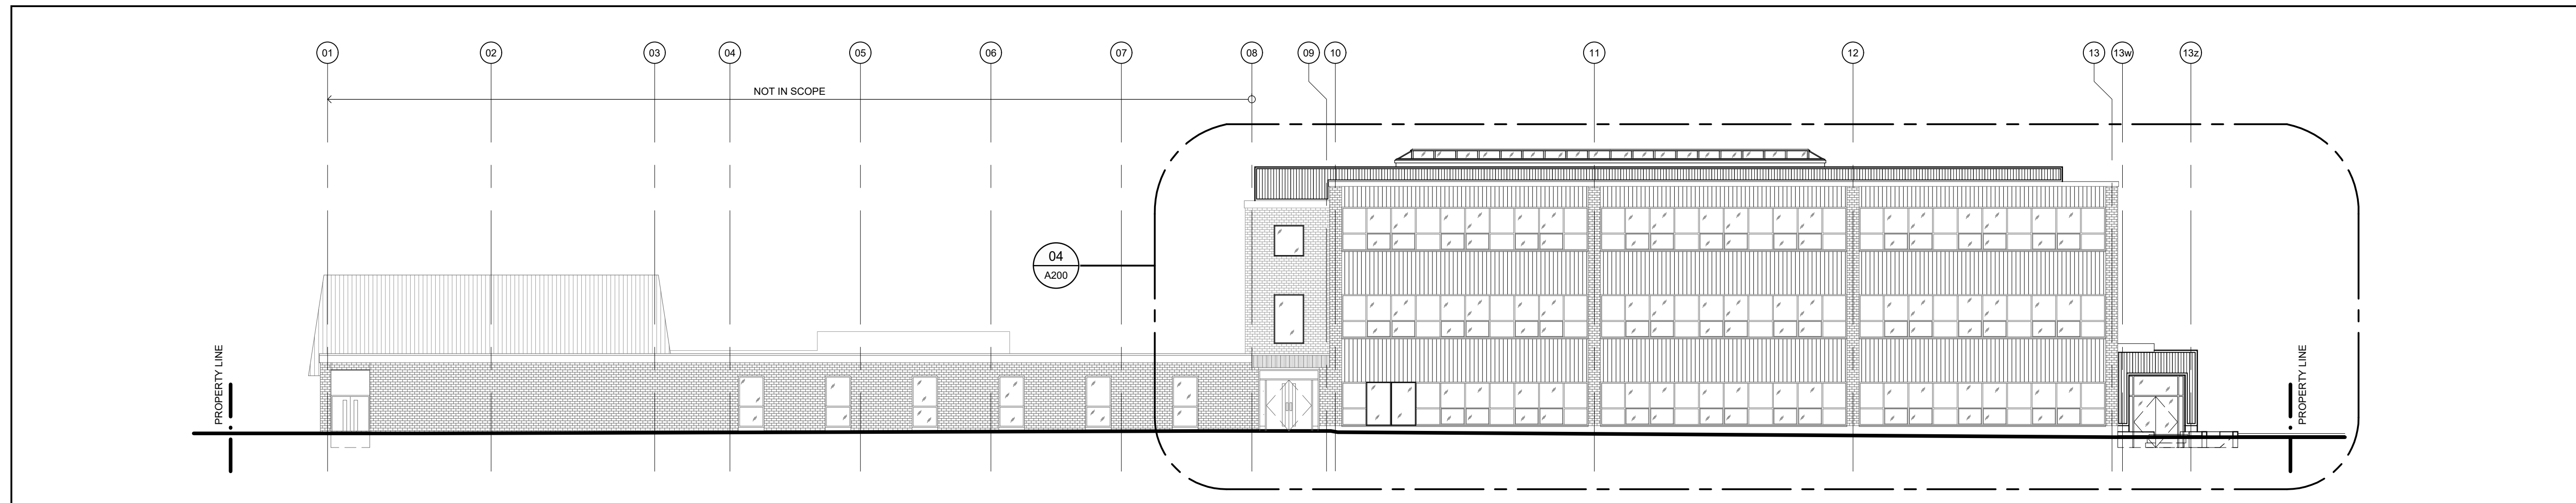

03 WEST ELEVATION KEY (SLADEN AVENUE)
A200 SCALE: 1:150

02 GENERAL NOTES
A200 SCALE: NTS

- 01 CLADDING - FEATURE CORRUGATED METAL
38mm DEEP PRE-FINISHED V-WAVE CORRUGATED METAL SIDING PANELS WITH RIBS RUNNING EITHER VERTICAL OR DIAGONAL (REFER TO ELEVATIONS). ATTACHED THROUGH TO Z-GIRTS (REFER TO ASSEMBLY TYPES ON SHEET A001)
COLOUR: DEEP GREY (TBD)
MODEL: VICWEST CL7040 (OR ACCEPTED ALTERNATIVE)
- 02 CLADDING - FEATURE STONE MASONRY
90mm ARCHITECTURAL STONE CLADDING (REFER TO ASSEMBLY TYPES ON SHEET A001)
COLOUR: CRYSTAL WHITE (TBD)
SERIES: SHOULDICE "ARCHITECTURAL-TEX STONE"
(OR ACCEPTED ALTERNATIVE)
SIZES: 90x390x590
90x90x590
- 03 CLADDING - FEATURE WOOD-LOOK METAL
15mm PRE-FINISHED METAL SIDING INSTALLED HORIZONTALLY, ATTACHED THROUGH TO Z-GIRTS (REFER TO ASSEMBLY TYPES ON SHEET A001)
COLOUR: TYPE-1 MOUNTAIN CEDAR 18-272 (TBD)
MODEL: VICWEST BELLARA (OR ACCEPTED ALTERNATIVE)
- 04 CLADDING - FEATURE WOOD-LOOK METAL
15mm PRE-FINISHED METAL SIDING INSTALLED HORIZONTALLY, ATTACHED THROUGH TO Z-GIRTS (REFER TO ASSEMBLY TYPES ON SHEET A001)
COLOUR: TYPE-2 DEEP WALNUT 18-2768 (TBD)
MODEL: VICWEST BELLARA (OR ACCEPTED ALTERNATIVE)
- 05 METAL CLADDING PROFILES - TRIM
PRE-FINISHED BREAK-FORMED METAL TRIM
COLOUR: TO MATCH CORRUGATED METAL SIDING PANELS
- 06 NEW METAL FLASHING
PRE-FINISHED METAL FLASHING
COLOUR: TO MATCH CORRUGATED METAL SIDING PANELS
- 07 EXISTING BRICK TO REMAIN
- 08 EXISTING SIDING TO REMAIN
- 09 EXISTING WINDOWS TO REMAIN
- 10 EXISTING DOORS TO REMAIN
- 11 EXISTING PARAPET COPING TO REMAIN

01 KEYNOTES LEGEND
A200 SCALE: NTS

North

Revisions

No.	By	Description	Date
04	JF	ISSUED FOR SITE PLAN CONTROL	16 APR 2020
03	JF	ISSUED FOR PRELIMINARY PRICING REVIEW	14 APR 2020
02	JF	ISSUED FOR PRELIMINARY PRICING REVIEW	06 MAR 2020
01	JF	ISSUED FOR SITE PLAN CONTROL	20 SEPT 2019

Project

**ST-LAURENT ACADEMY
ADDITION**

641 SLADEN AVE., OTTAWA, ON

**NEW ADDITION
BUILDING ELEVATIONS
WEST AND SOUTH**

Scale AS NOTED
Drawn J.M.
Checked J.F.



Project No. 19-157
Date NOVEMBER 2019

Drawing No.

A200