


**GROUND FLOOR PLAN**  
SCALE: 1:100

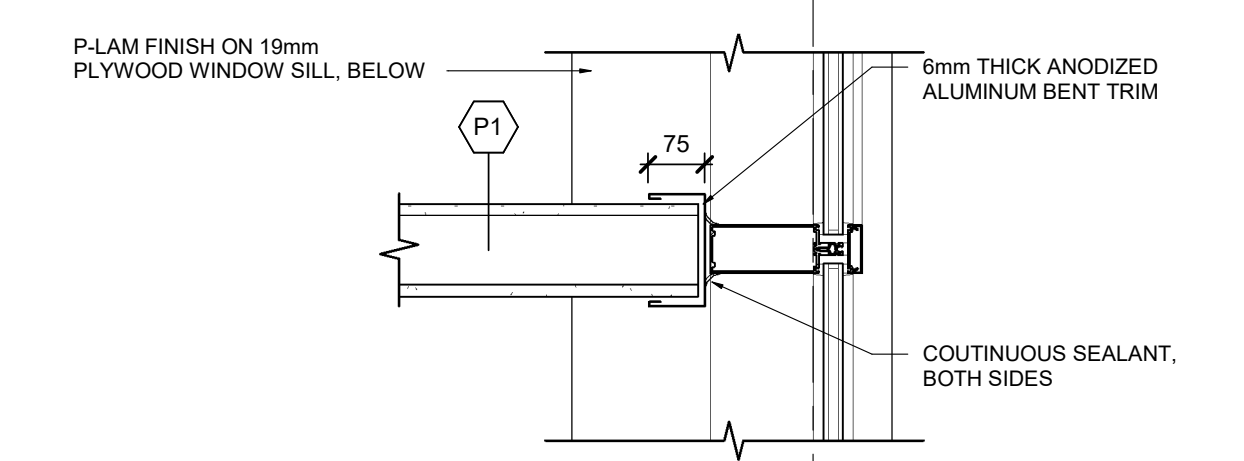

**DETAIL - PARTITION WALL AT MULLION**  
SCALE: 1:10

No.	ISSUE / REVISION	DD/MM/YY
2	ISSUED FOR TENDER	05/05/23
1	ISSUED FOR CCN-001 PRE-ENG	12/04/23
0	ISSUED FOR PRE-ENGINEERED BUILDING TENDER	26/10/22

THESE DRAWINGS HAVE BEEN PRODUCED BY J.L. RICHARDS & ASSOCIATES LIMITED AND ARE SUBJECT TO COPYRIGHT AND USE RESTRICTIONS SET OUT IN THE APPLICABLE PROJECT CONTRACT. ANY USE, REUSE, OR MODIFICATION OF THESE DRAWINGS FOR PURPOSES OTHER THAN THE ORIGINAL PROJECT OR EXECUTION OF THE DESCRIBED WORK IS NOT PERMITTED OR ENDORSED WITHOUT THE PRIOR WRITTEN AUTHORIZATION OF J.L.R. JLR MAKES NO WARRANTIES, EITHER EXPRESS OR IMPLIED, OF THE SUITABILITY OR FITNESS OF THESE DRAWINGS FOR ANY OTHER PURPOSE, AND ANY PARTY WHICH CHOOSES TO USE, MODIFY, OR OTHERWISE RELY ON THESE DRAWINGS WITHOUT JLR'S AUTHORIZATION ACCEPTS THESE LIMITATIONS AND DOES SO AT THEIR SOLE RISK AND WITHOUT LIABILITY TO J.L.R.

VERIFY SHEET SIZE AND SCALES. THE BAR TO THE RIGHT IS 25mm IF THIS IS A FULL SIZE DRAWING. 0 25mm  
SCALE: As indicated

CLIENT:  
**hydro one BGIS**

CONSULTANT:  
**JLR J.L. Richards**  
ENGINEERS - ARCHITECTS - PLANNERS

CONSULTANT:  
PROFESSIONAL STAMP  
**ONARIO ASSOCIATION OF ARCHITECTS**  
JOHN MARSH FRERE  
LICENCE 5445

PROJECT:  
**HYDRO ONE OPERATIONS CENTRE, ORLEANS**  
3440 FRANK KENNY ROAD, NAVAN ONTARIO


DRAWING:  
**ARCHITECTURAL**  
**GROUND FLOOR PLAN**

DESIGN: AE  
DRAWN: JG  
CHECKED: MF/AE  
JLR #: 31500-000

DRAWING #:  
**A201**


File Location: C:\Users\JGauthier\Desktop\31500-000 - Architectural.rvt



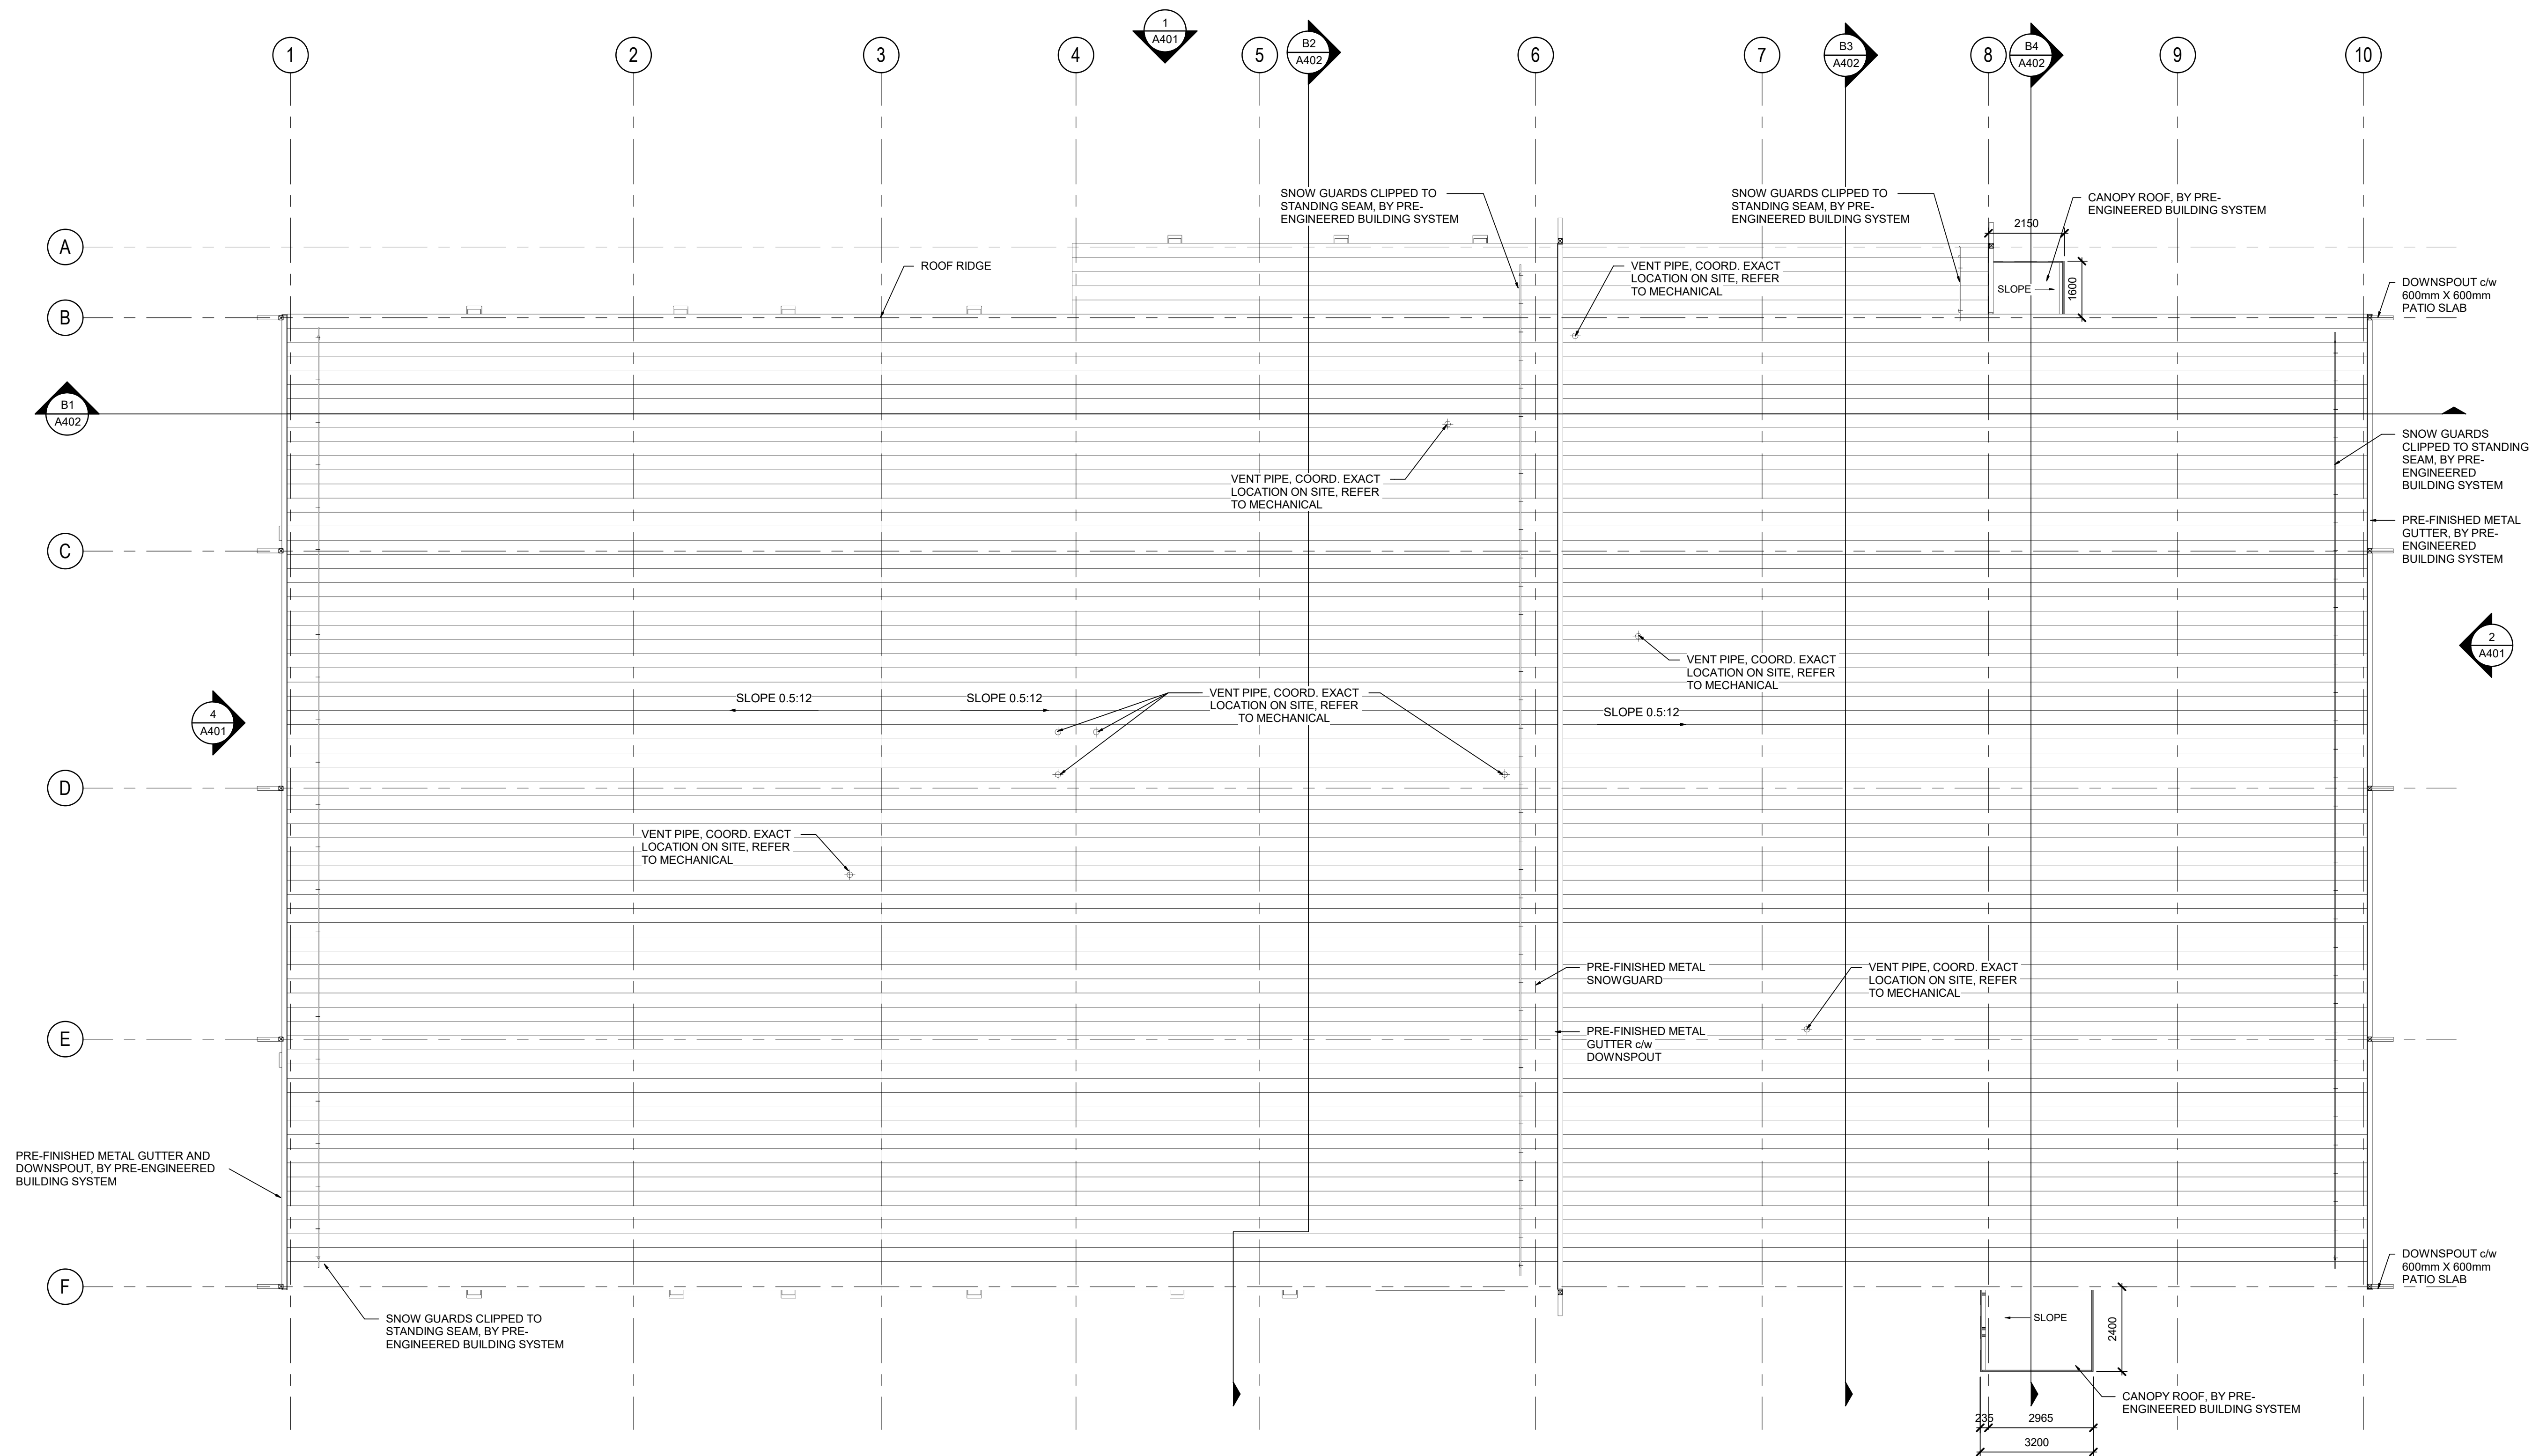


PRE-FINISHED METAL GUTTER AND DOWNSPOUT, BY PRE-ENGINEERED BUILDING SYSTEM

SNOW GUARDS CLIPPED TO STANDING SEAM, BY PRE-ENGINEERED BUILDING SYSTEM

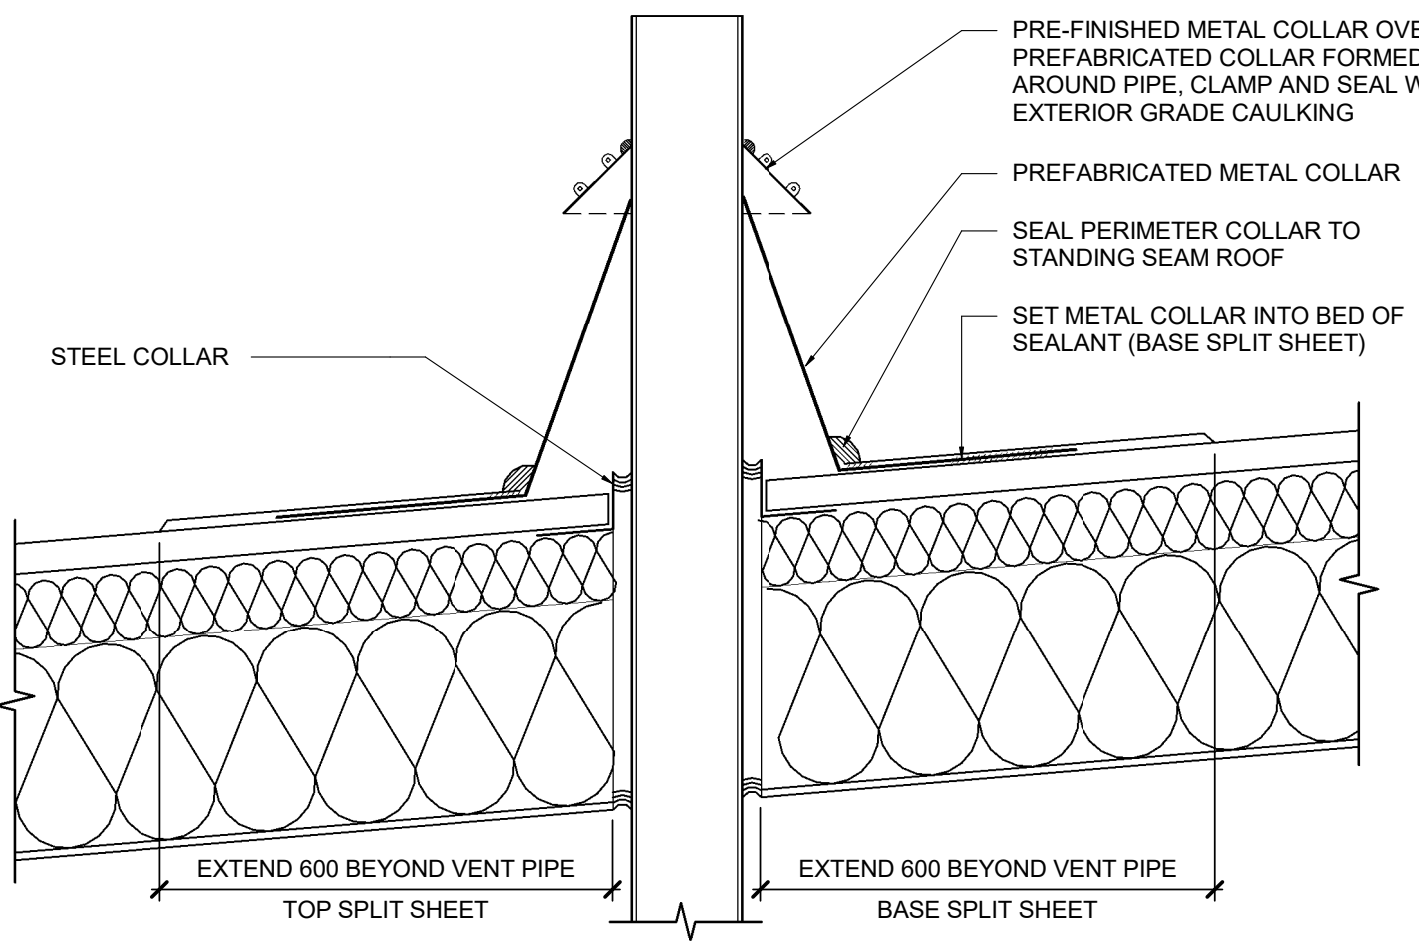

**ROOF PIPE PENETRATION DETAIL**  
SCALE: 1:10

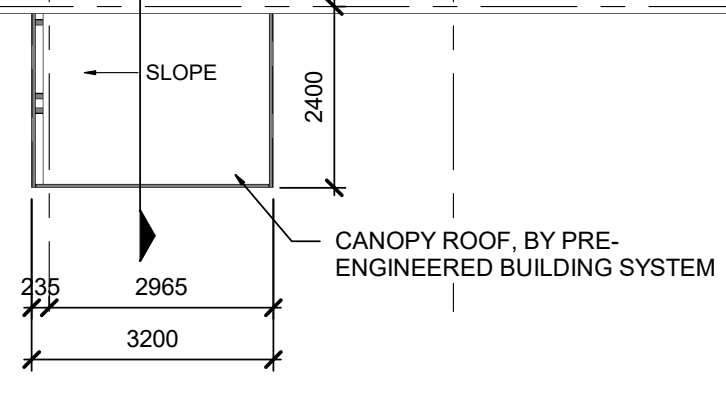

**ROOF PLAN**  
SCALE: 1:100

1	ISSUED FOR TENDER	05/05/23
0	ISSUED FOR PRE-ENGINEERED BUILDING TENDER	26/10/22
No.	ISSUE / REVISION	DD/MM/YY

THESE DRAWINGS HAVE BEEN PRODUCED BY J.L. RICHARDS & ASSOCIATES LIMITED AND ARE SUBJECT TO COPYRIGHT AND USE RESTRICTIONS SET OUT IN THE APPLICABLE PROJECT CONTRACT. ANY USE, REUSE, OR MODIFICATION OF THESE DRAWINGS FOR PURPOSES OTHER THAN THE ORIGINAL PROJECT OR EXECUTION OF THE DESCRIBED WORK IS NOT PERMITTED OR ENDORSED WITHOUT THE PRIOR WRITTEN AUTHORIZATION OF J.L.R. J.L.R. MAKES NO WARRANTIES, EITHER EXPRESS OR IMPLIED, OF THE SUITABILITY OR FITNESS OF THESE DRAWINGS FOR ANY OTHER PURPOSE, AND ANY PARTY WHICH CHOOSES TO USE, MODIFY, OR OTHERWISE RELY ON THESE DRAWINGS WITHOUT J.L.R.'S AUTHORIZATION ACCEPTS THESE LIMITATIONS AND DOES SO AT THEIR SOLE RISK AND WITHOUT LIABILITY TO J.L.R.

VERIFY SHEET SIZE AND SCALES. THE BAR TO THE RIGHT IS 25mm IF THIS IS A FULL SIZE DRAWING. 0 25mm

SCALE: As indicated

CLIENT:

CONSULTANT: [www.jrichards.ca](http://www.jrichards.ca)

**J.L. Richards**  
ENGINEERS - ARCHITECTS - PLANNERS

CONSULTANT:

PROFESSIONAL STAMP

PROJECT NORTH

PROJECT:

**HYDRO ONE OPERATIONS CENTRE, ORLEANS**

3440 FRANK KENNY ROAD, NAVAN ONTARIO

DRAWING:

**ARCHITECTURAL**


**ROOF PLAN**

DESIGN: AE  
DRAWN: JG  
CHECKED: MF/AE  
JLR #: 31500-000

DRAWING #:  
**A202**

File Location: C:\Users\JGauthier\Desktop\31500-000 - Architectural.rvt PLOT DATE: 2023-05-03 3:21:14 PM




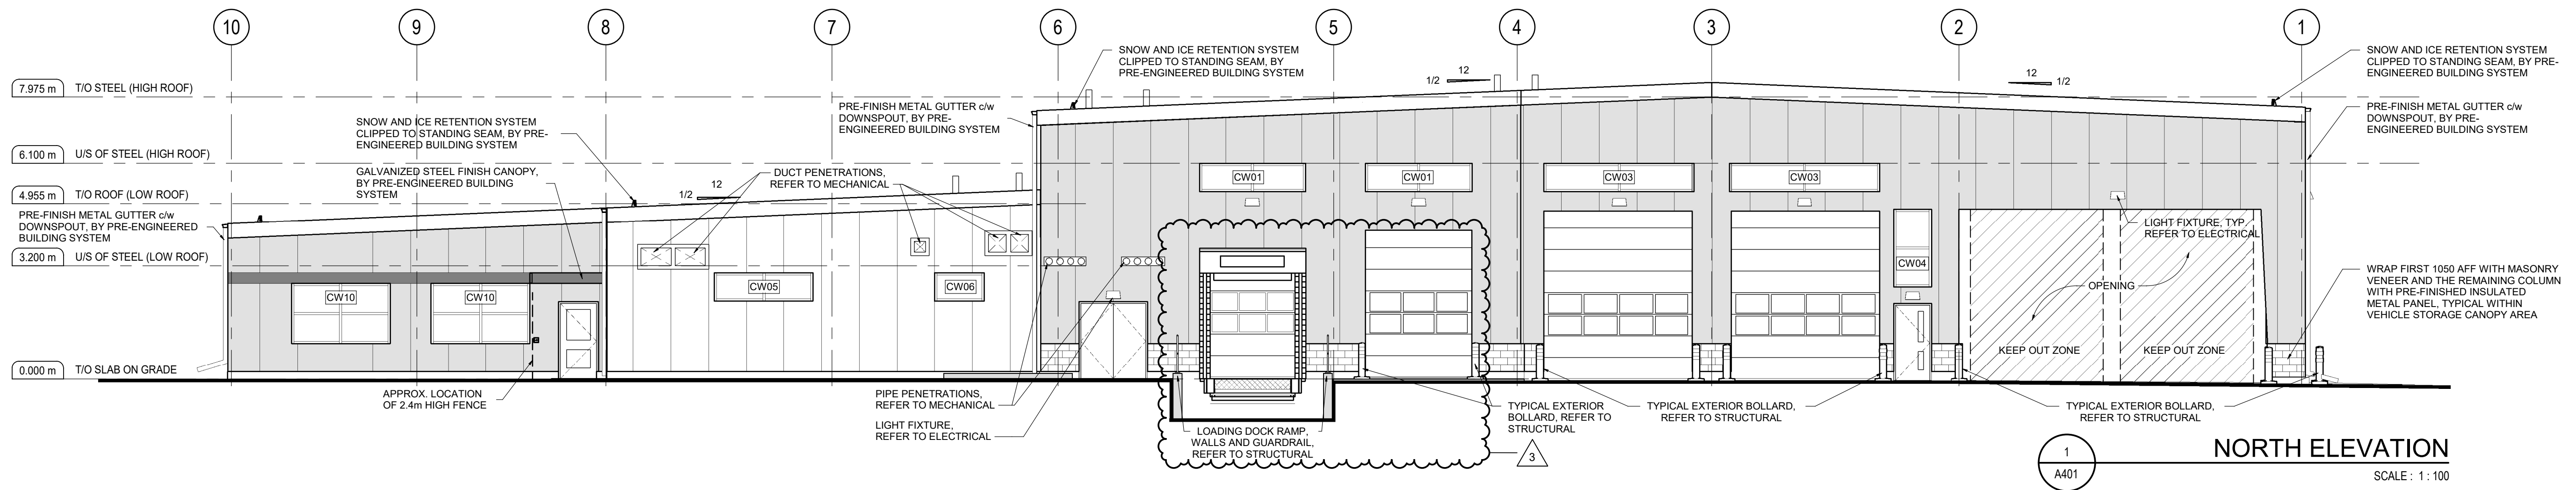


**NORTH ELEVATION**  
SCALE: 1:100

EXTERIOR FINISH LEGEND	
	200 X 400 ARCHITECTURAL MASONRY BLOCK
	INSULATED METAL PANEL (IMP1 - WHITE)
	INSULATED METAL PANEL (IMP2 - GREY)
	INSULATED METAL PANEL (IMP3 - GREEN)


**NOTE:** ROOF CLADDING, FASCIA, FLASHINGS, DOWNSPOUTS, GUTTERS, DOORS, FRAMES AND OVERHEAD DOORS / JAMBS TO MATCH IMP1 - WHITE

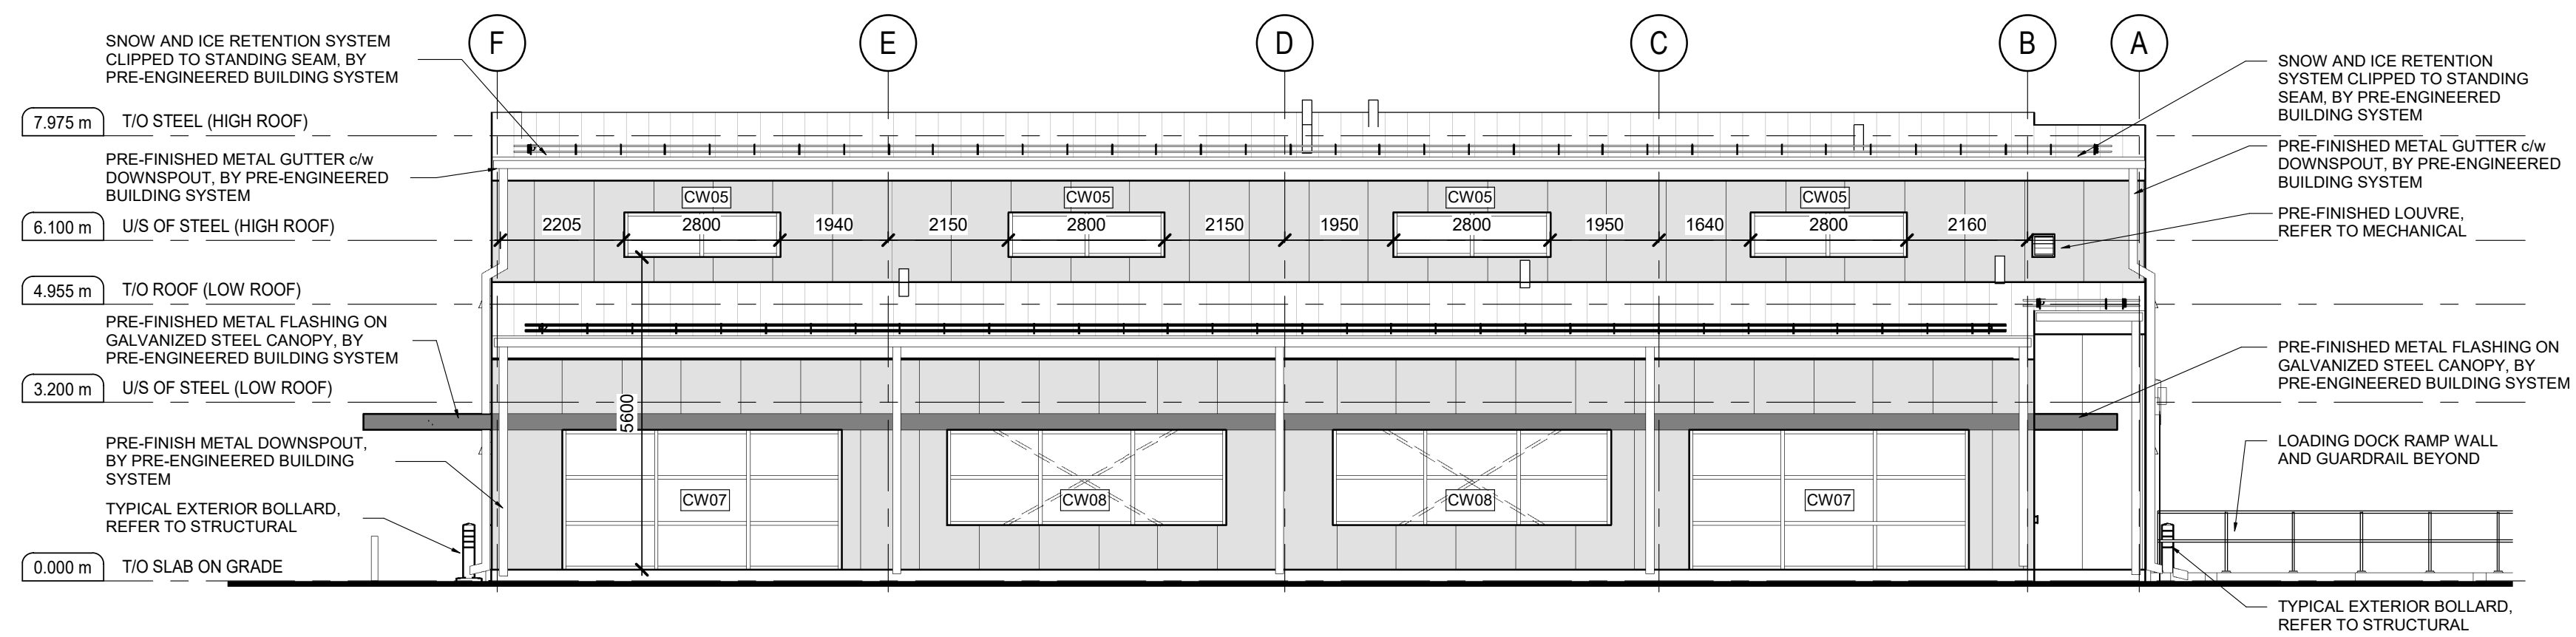


**EAST ELEVATION**  
SCALE: 1:100

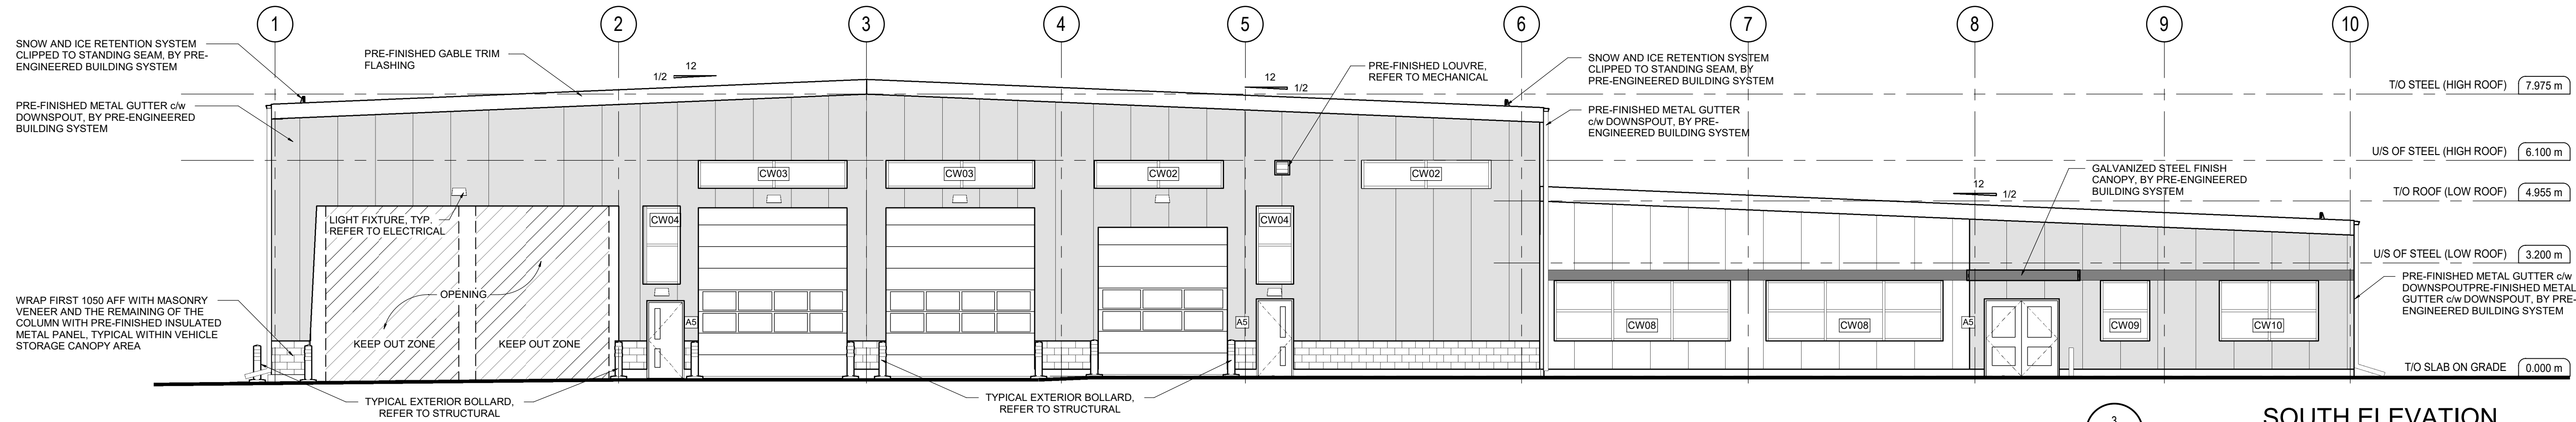

**SOUTH ELEVATION**  
SCALE: 1:100

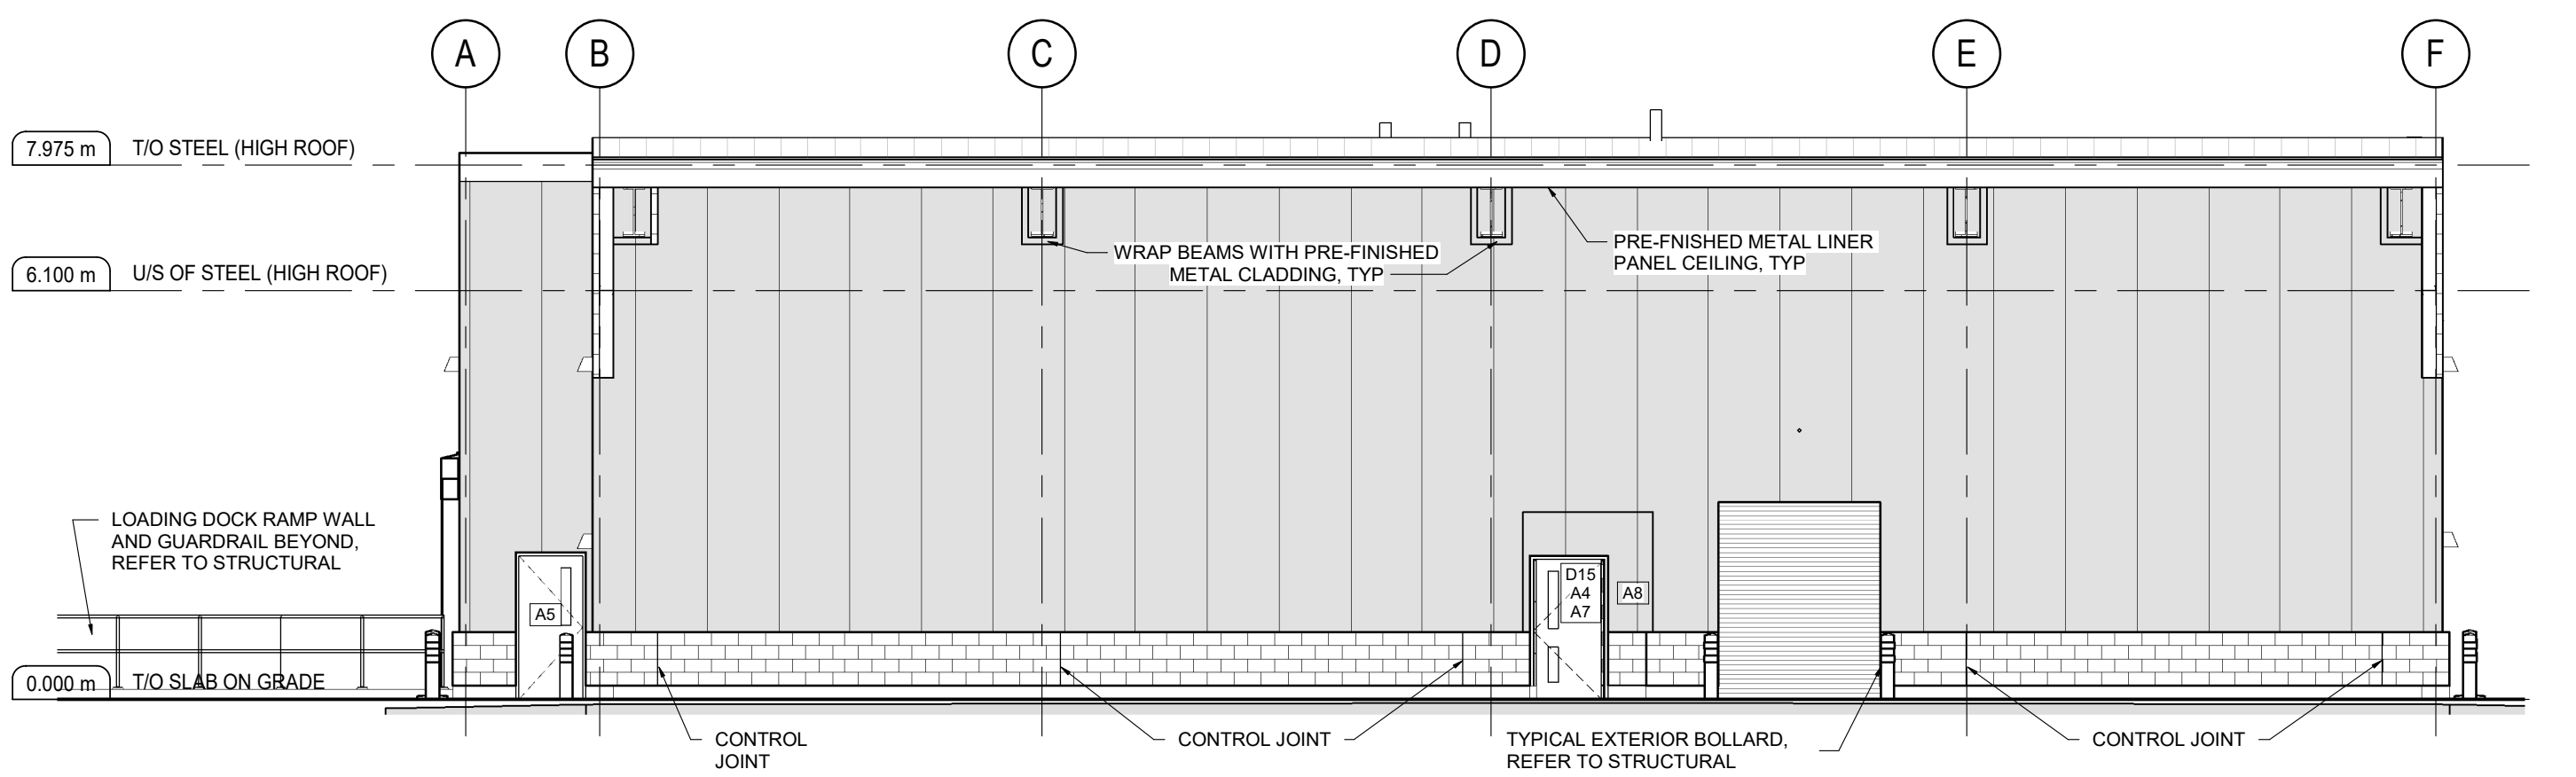

**WEST ELEVATION - VEHICLE STORAGE CANOPY**  
SCALE: 1:100

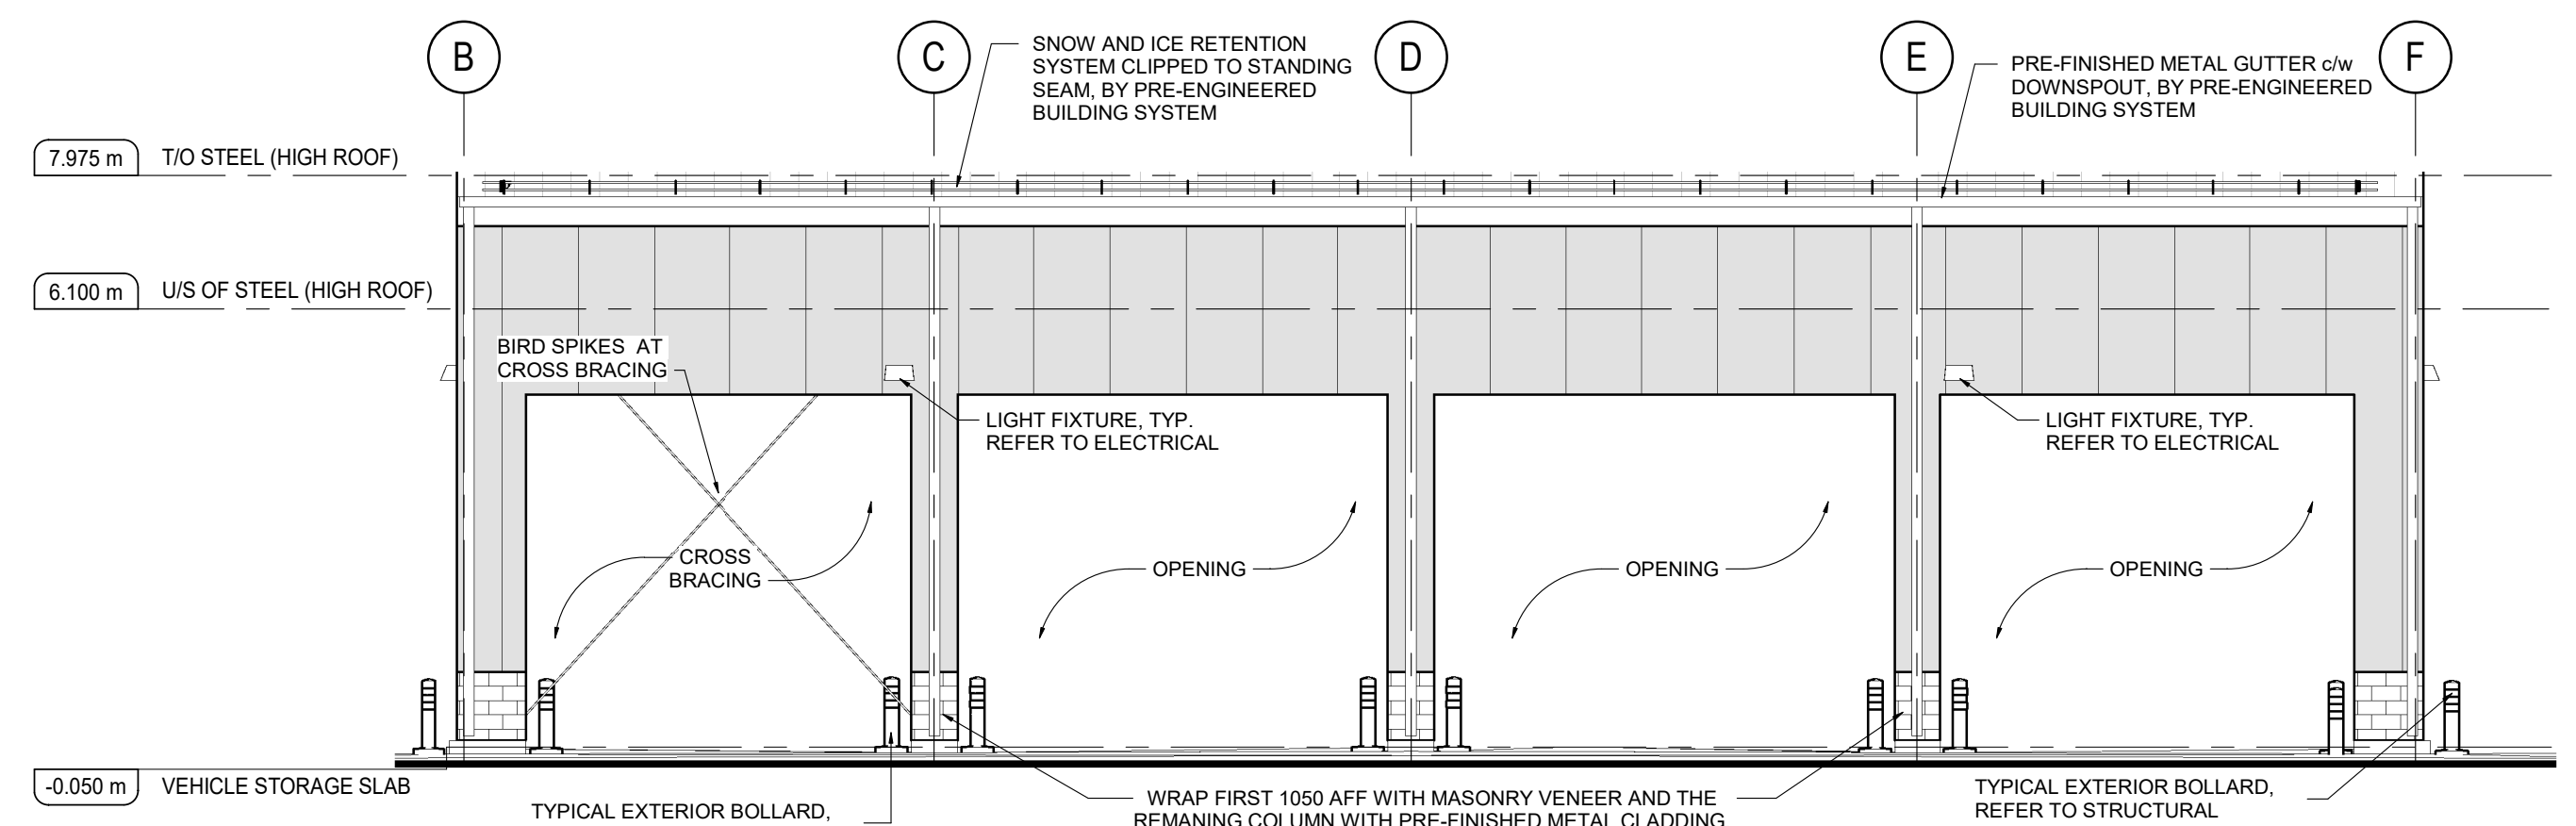

**WEST ELEVATION**  
SCALE: 1:100

No.	ISSUE / REVISION	DDMMYY
4	ISSUED FOR TENDER	05/05/23
3	ISSUED FOR CCN-001 PRE-ENG	12/04/23
2	ISSUED FOR SI-001 (PRE-ENG BUILDING)	31/03/23
1	ISSUED FOR PRE-ENGINEERED BUILDING TENDER	26/10/22
0	RE-ISSUED FOR CITY SITE PLAN APPROVAL	12/09/22

THESE DRAWINGS HAVE BEEN PRODUCED BY J.L. RICHARDS & ASSOCIATES LIMITED AND ARE SUBJECT TO COPYRIGHT AND USE RESTRICTIONS SET OUT IN THE APPLICABLE PROJECT CONTRACT. ANY USE, REUSE OR MODIFICATION OF THESE DRAWINGS FOR PURPOSES OTHER THAN THE ORIGINAL PROJECT OR EXECUTION OF THE DESCRIBED WORK IS NOT PERMITTED OR ENDORSED WITHOUT THE PRIOR WRITTEN AUTHORIZATION OF J.L.R. J.L.R. MAKES NO WARRANTIES, EITHER EXPRESS OR IMPLIED, OF THE SUITABILITY OR FITNESS OF THESE DRAWINGS FOR ANY OTHER PURPOSE, AND ANY PARTY WHICH CHOOSES TO USE, MODIFY, OR OTHERWISE RELY ON THESE DRAWINGS WITHOUT J.L.R.'S AUTHORIZATION ACCEPTS THESE LIMITATIONS AND DOES SO AT THEIR SOLE RISK AND WITHOUT LIABILITY TO J.L.R.

VERIFY SHEET SIZE AND SCALES. THE BAR TO THE RIGHT IS 25mm IF THIS IS A FULL SIZE DRAWING. 0 25mm  
SCALE: 1:100

CLIENT:  
**hydro one BGIS**

CONSULTANT:  
**J.L. Richards**  
ENGINEERS - ARCHITECTS - PLANNERS

PROFESSIONAL STAMP  
**ONTARIO ASSOCIATION OF ARCHITECTS**  
JOHN MARSH FERRER  
LICENCE 6445

PROJECT:  
**HYDRO ONE OPERATIONS CENTRE, ORLEANS**  
3440 FRANK KENNY ROAD, NAVAN ONTARIO

DRAWING:  
**ARCHITECTURAL**  
**EXTERIOR ELEVATIONS**

DESIGN: AE	DRAWING #:
DRAWN: JG	<b>A401</b>
CHECKED: MF/AE	
JLR #: 31500-000	

File Location: C:\Users\J.Gauthier\Desktop\31500-000\HONT Orleans\31500-000 - Architectural.rvt