

GENERAL NOTES  
 1. These architectural documents are the exclusive property of HDR Architectural Associates and NEUF architect(s) and cannot be used, copied or reproduced without written pre-authorization.  
 2. All dimensions which appear on the documents must be verified by the contractor before to start the work.  
 3. The architect must be notified of all errors, omissions and discrepancies between these documents and those of the others professionals.  
 4. The dimensions on these documents must be read and not measured.

Structural Engineer  
**RJC Engineers**  
 1540 Carling Avenue, Suite 304  
 Ottawa, ON, K1Z 8P9

Electrical & Mechanical Engineer  
**Smith + Andersen**  
 1600 Carling Avenue, Suite 530  
 Ottawa, ON, K1Z 1G3

Planning  
**Folenn Planning + Design**  
 388 Cooper Street, Suite 300  
 Ottawa, ON, K2P 2H7


Landscape Architect  
**CSW**  
 319 McRae Avenue, Suite 502  
 Ottawa, ON, M1Z 0S9

Civil  
**CIMA**  
 240 Catherine Street, Unit 110  
 Ottawa, ON, K2P 2G8

Architect  
**NEUF architect(s) CANADA INC.**  
 47 Clarence St, Suite 406, Ottawa, ON K1N 9K1



SEAL:

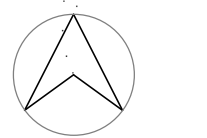

PROJECT NORTH

Client  
**DREAM UNLIMITED**  
 30 Adelaide Street East  
 Suite 301  
 Toronto, ON, M5C 3H1  
 T: (416) 365-3535

**ZIBI**  
 6 Booth Street (Albert Island)  
 Ottawa, ON, M1R 6K8

Project  
**ZIBI - BLOCK 204**

Location PROJECT No.  
**315 Miwate Private** 12791  
**Ottawa, ON**

| NO | REVISION   | DATE (yy-mm-dd) |
|----|--|-----------------|
| A  | ISSUED FOR SITE PLAN CONTROL APPLICATION               | 2022-04-21      |
| B  | ISSUED FOR SITE PLAN CONTROL APPLICATION RE-SUBMISSION | 2022-09-15      |
| C  | ISSUED FOR SITE PLAN CONTROL APPLICATION RE-SUBMISSION | 2022-12-02      |
| D  | ISSUED FOR SITE PLAN CONTROL RE-SUBMISSION             | 2023-02-17      |


Preliminary  
 DO NOT USE FOR  
 CONSTRUCTION

Drawn by  
 AC / EW  
 DATE (yy-mm-dd)  
 09/01/22  
 Drawing Title

Checked by  
 CI / LK  
 Scale  
 As indicated

**ELEVATION - NORTH**

Revision Drawing Number  
**D SPA-A410**  
 #18749

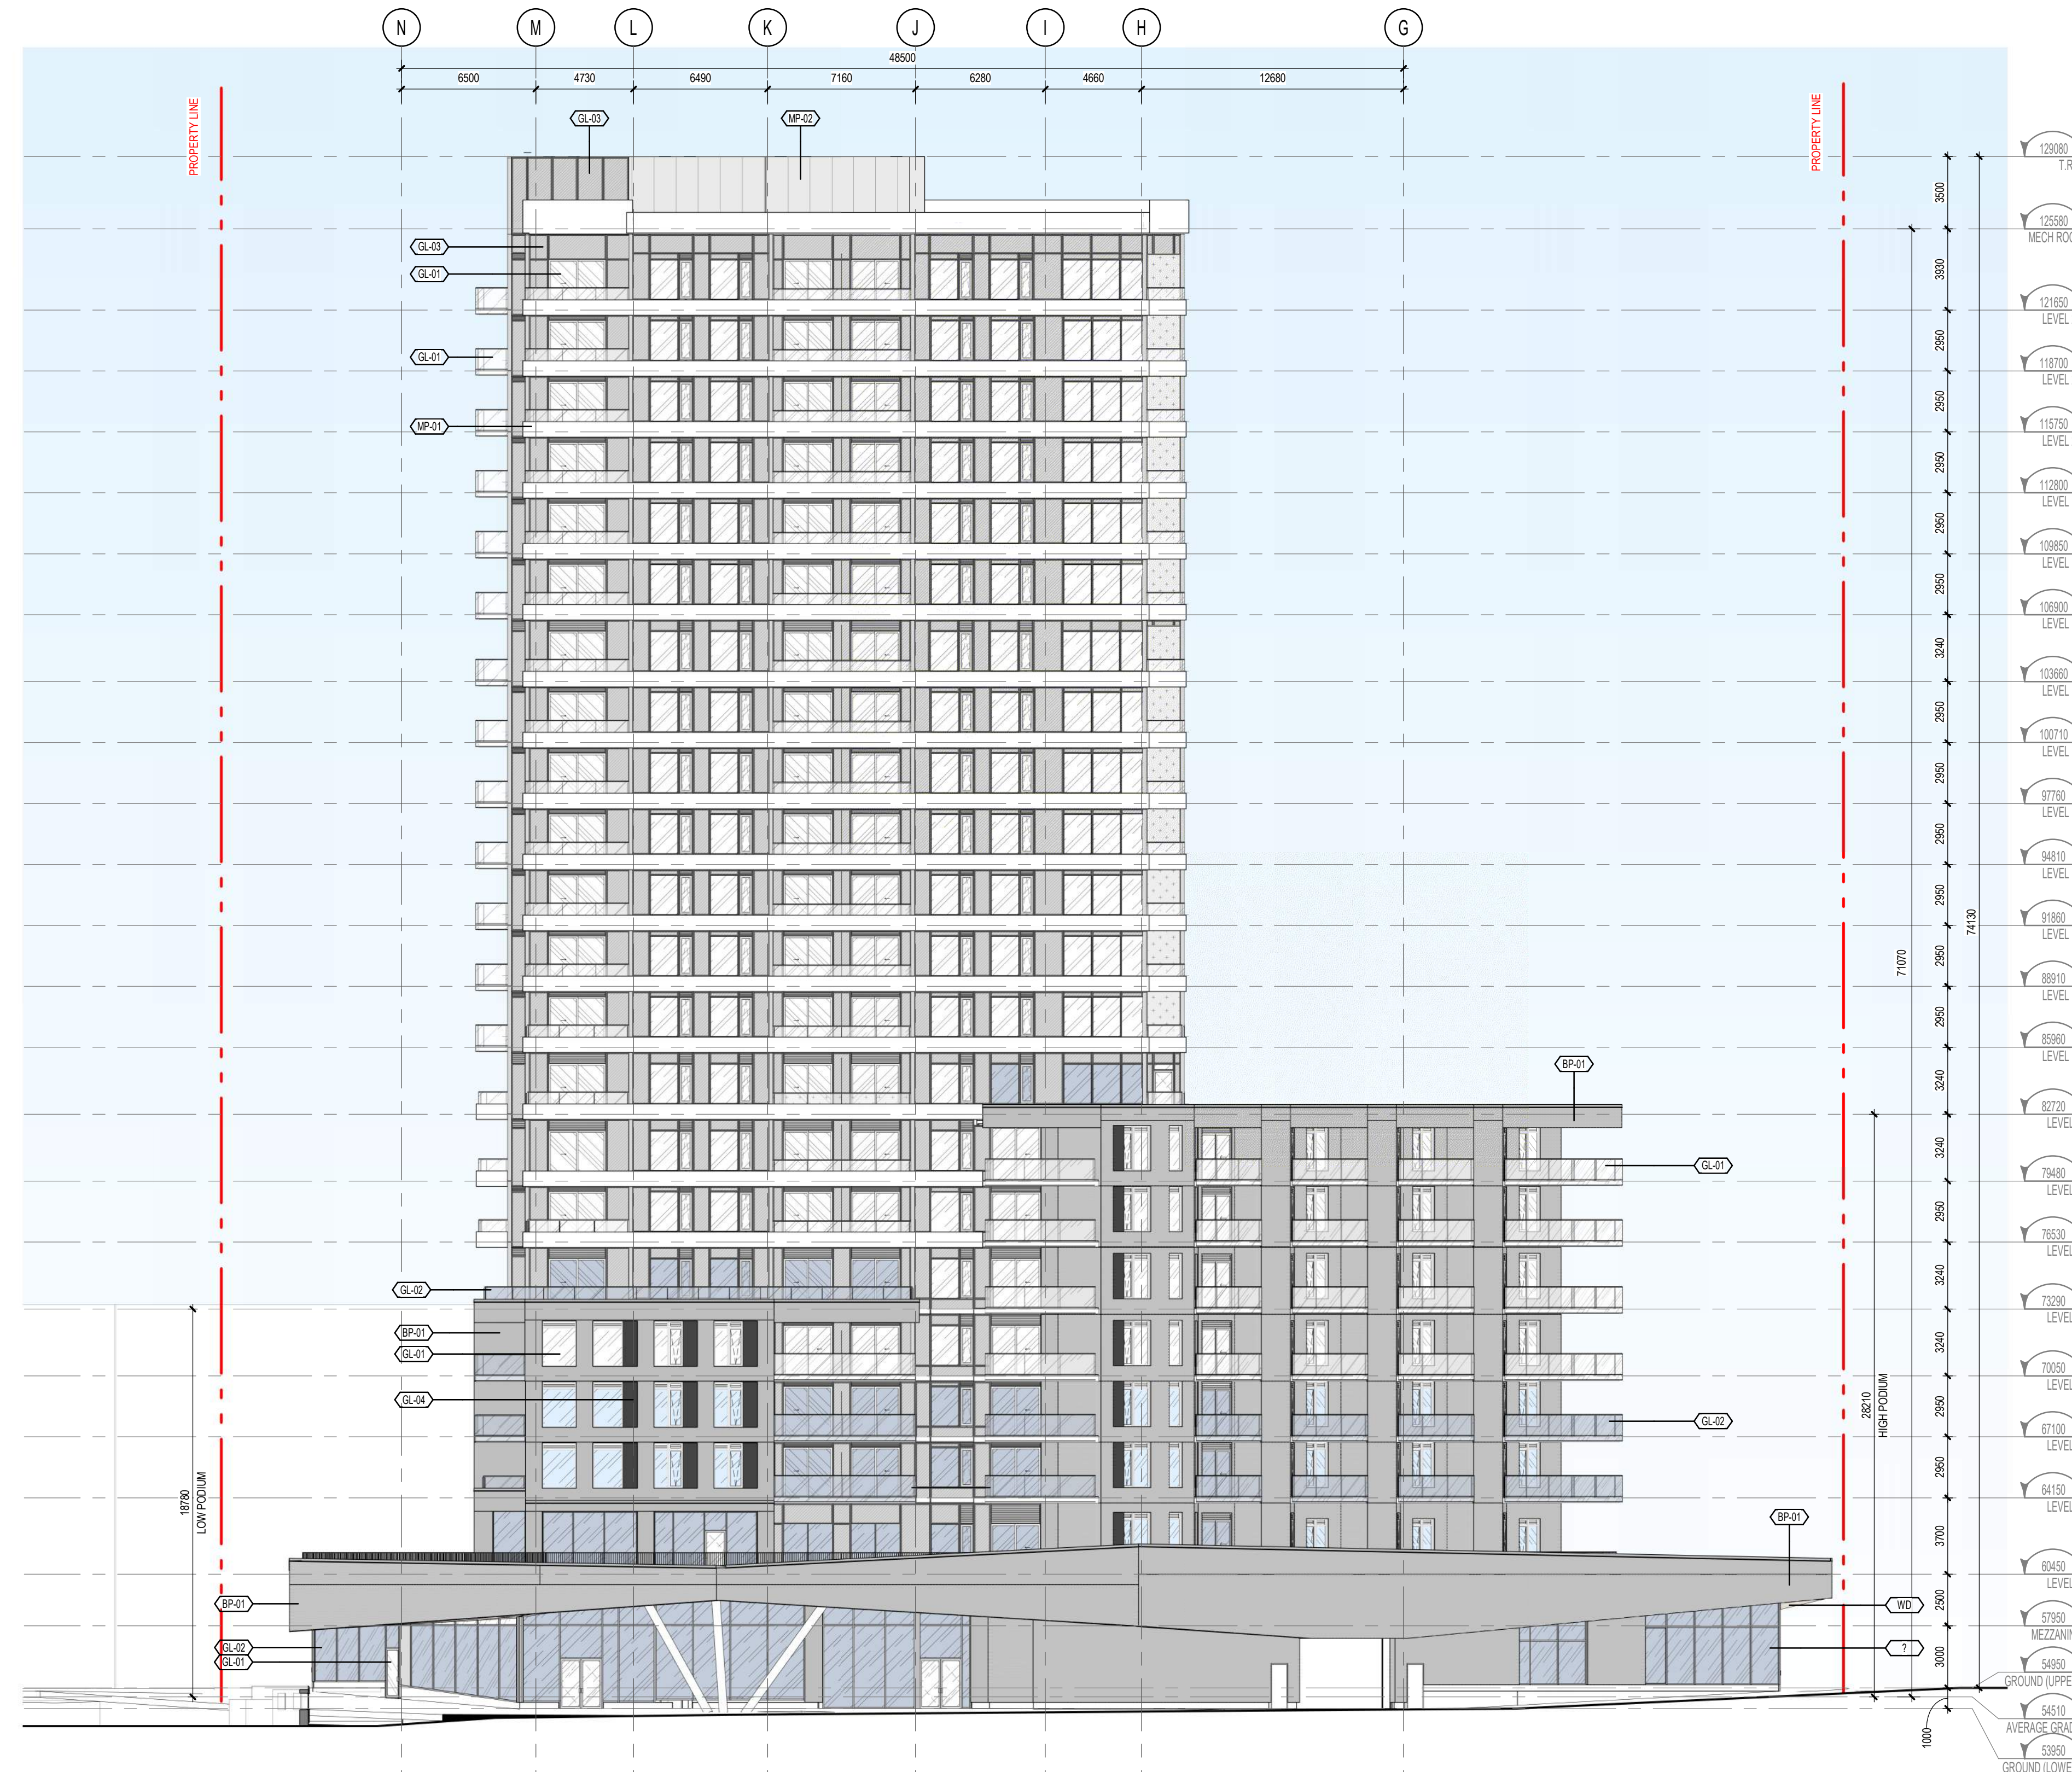

**ELEVATION - NORTH SPA**  
 1:200  
 SPA-A410

*Andrew McCreight*  
**ANDREW MCCREIGHT**  
 MANAGER (A), DEVELOPMENT REVIEW CENTRAL  
 PLANNING, REAL ESTATE & ECONOMIC DEVELOPMENT  
 DEPARTMENT, CITY OF OTTAWA

**APPROVED**  
 By Andrew McCreight at 9:30 am, May 23, 2023

**MATERIAL LEGEND**

|  |  |
|--|--|
|  | GL-01 CLEAR GLAZING                              |
|  | GL-02 CLEAR GLAZING WITH BIRD FRIENDLY TREATMENT |
|  | GL-03 STATE - SPANDREL PANEL                     |
|  | GL-04 DARK SPANDREL GLAZING                      |
|  | GL-05 FROSTED GLASS PANEL                        |
|  | MP-01 WHITE METAL PANEL                          |
|  | MP-02 GREY METAL PANEL                           |
|  | BP-01 DARK GREY BRICK CLADDING                   |
|  | WD WOOD EFFECT CLADDING                          |