

LEGEND:

- BICYCLE RACKS
- BOLLARD
- BENCH
- PROPOSED DECIDUOUS TREE
- TREE GRATE
- PEDESTRIAN LIGHT POST
- LIMIT OF TEMPORARY ASPHALT
- LIMIT OF WORK (204 APPLICATION)

KEY	BOTANICAL NAME	COMMON NAME	QTY	SIZE	REMARKS
DECIDUOUS TREES					
AC	AMELANCHIER CANADENSIS	SERVICEBERRY	4	50mm CAL.	SINGLE-STEM
CO	CELTIS OCCIDENTALIS	COMMON HACKBERRY	5	70mm CAL.	B&B / W/B
GD	GYMNOCLADUS DIOICUS	KENTUCKY COFFEE TREE	4	70mm CAL.	B&B / W/B
GT	GLEDITSIA TRICANTHOS VAR. INERMIS	HONEY LOCUST	4	70mm CAL.	B&B / W/B
OV	OSTRYA VIRGINIANA	IRONWOOD	4	70mm CAL.	B&B / W/B
QR	QUERCUS RUBRA	RED OAK	1	70mm CAL.	B&B / W/B
SHRUBS/PERENNIALS/GRASSES					
BA	BAPTISIA AUSTRALIS	BLUE FALSE INDIGO	--	1 GAL.	0.45 O.C
JC	JUNIPERUS COMMUNIS	COMMON JUNIPER	--	1 GAL.	1.0 O.C
PA	PICEA ABIES 'NIDIFORMIS'	BIRDS NEST SPRUCE	--	1 GAL.	1.0 O.C
RA	RHUS AROMATICA 'GRO-LOW'	GRO-LOW FRAGRANT SUMAC	--	1 GAL.	1.0 O.C
ST	SPIREA TOMENTOSA	STEEPLEBUSH	--	1 GAL.	0.5 O.C
SH	SPOROBOLUS HETEROLEPSIS	PRAIRIE DROPSEED	--	1 GAL.	0.45 O.C

GENERAL NOTES:

- All measurements in millimeters unless specified otherwise. Do not scale drawing. All drawings to be read in conjunction with written specifications.
- Copyright reserved. This drawing is the exclusive property of CSW Landscape Architects Ltd. and shall not be used without the consent thereof.
- This Drawing may not be used for construction until signed by the landscape architect. It is the responsibility of the contractor to:
 - check and verify all dimensions on site;
 - report all errors and/or omissions to the landscape architect;
 - comply with all pertinent codes and by-laws;
 - check and verify locations of all underground services with all local utilities prior to any digging.
- Proposed grades are to be read in conjunction with landscape, architectural, and engineering drawings. Report any discrepancies to the Construction Manager.

No.	Revision	Date
7	RE-ISSUED FOR SPA	21 FEB 2023
6	ISSUED FOR COORDINATION	02 FEB 2023
5	RE-ISSUED FOR SPA	21 DEC 2022
4	RE-ISSUED FOR SPA	15 SEPT 2022
3	ISSUED FOR SPA	19 APR 2022
2	ISSUED FOR COORDINATION	11 APR 2022
1	ISSUED FOR COORDINATION	11 MAR 2022

North:

Stamp:

CSW Landscape Architecture
 Urban Design
 Site Planning
 Recreation and Park Planning
 Project Management

319 McRae Avenue, Suite 502, Ottawa, Ontario, K1Z 0B9
 Tel: (613) 729-4536

ZIBI

dream **theia**

Project: **ZIBI BLOCK 204**


Chaudière Island West
 OTTAWA, ONTARIO

Drawing: **LANDSCAPE PLAN
 GROUND FLOOR**

Scale: 1:250 Date: March 2022

Design By: LM Drawn By: SW

Project Number: 1981-20 Sheet Number: **L1.1**

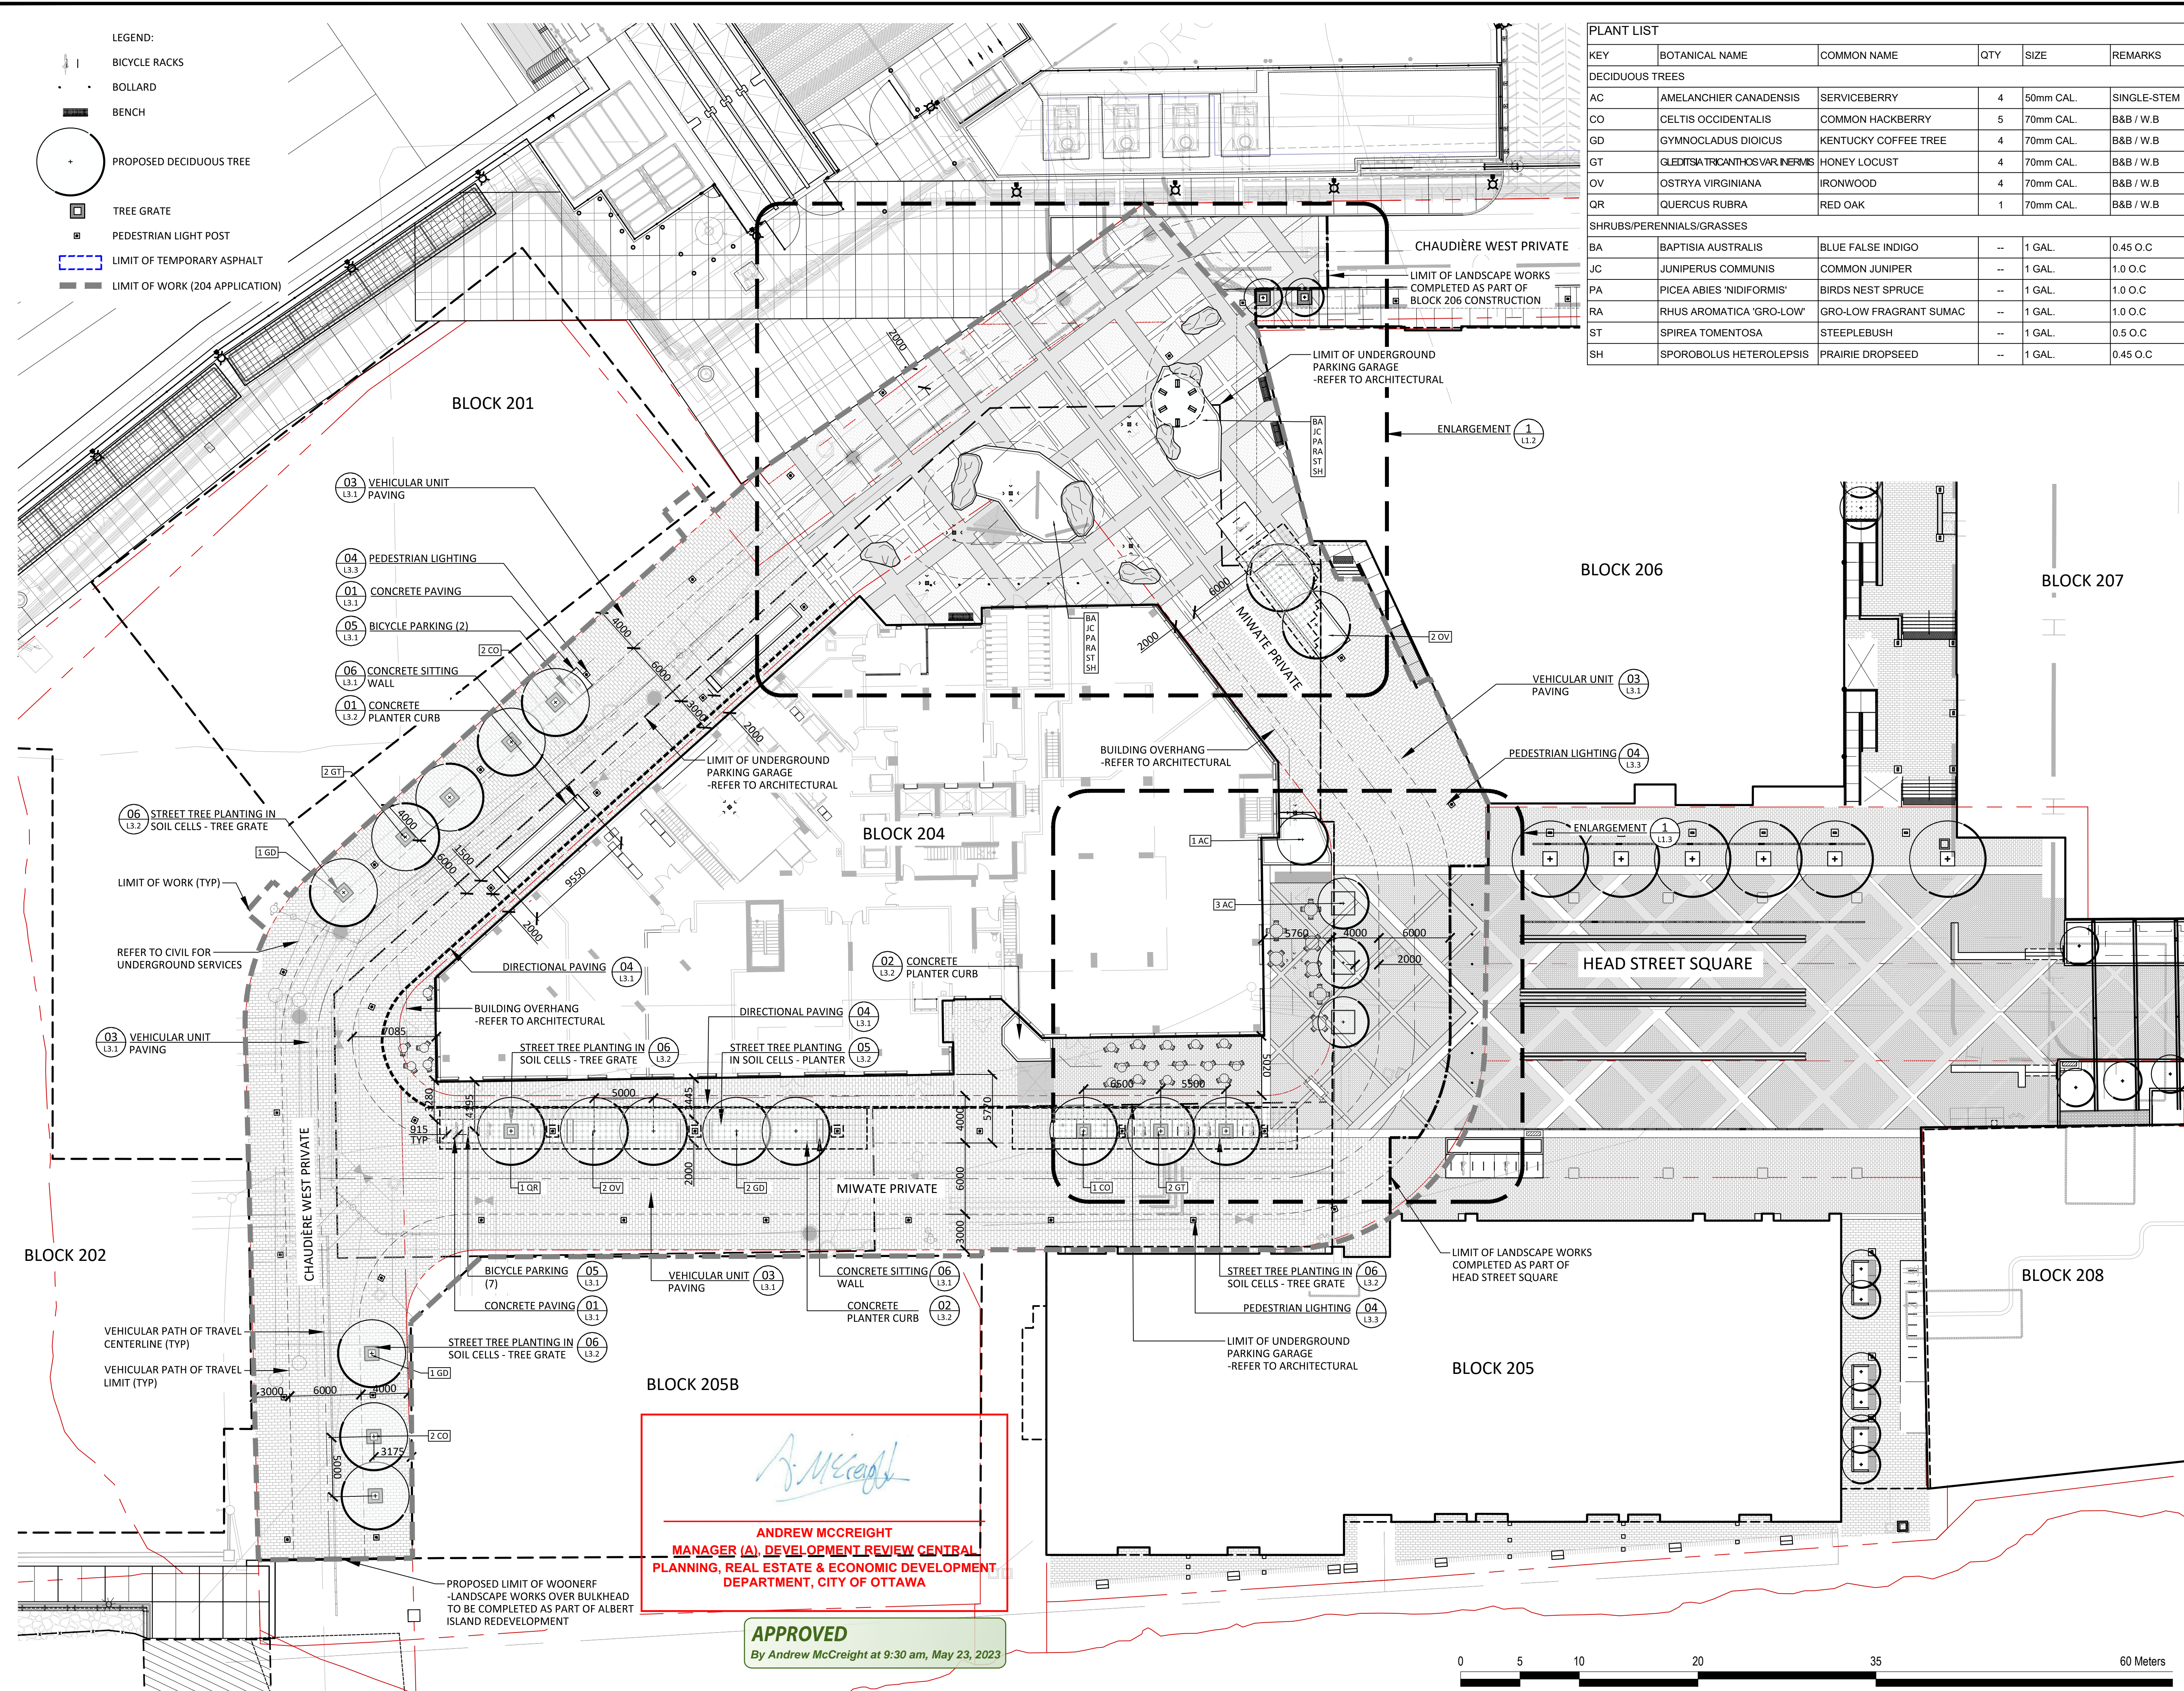

Andrew McCreight

ANDREW MCCREIGHT
 MANAGER (A), DEVELOPMENT REVIEW CENTRAL
 PLANNING, REAL ESTATE & ECONOMIC DEVELOPMENT
 DEPARTMENT, CITY OF OTTAWA

APPROVED
 By Andrew McCreight at 9:30 am, May 23, 2023



Last Saved: 2023-02-21 12:18:16 PM
 File Location: Z:\Project\1981-20_ZIBI Infrastructure Central\Chaudière Island West\204_ZIBI Chaudière West_McCreight_SPA(AM Landscape).dwg

D07-12-22-0071