




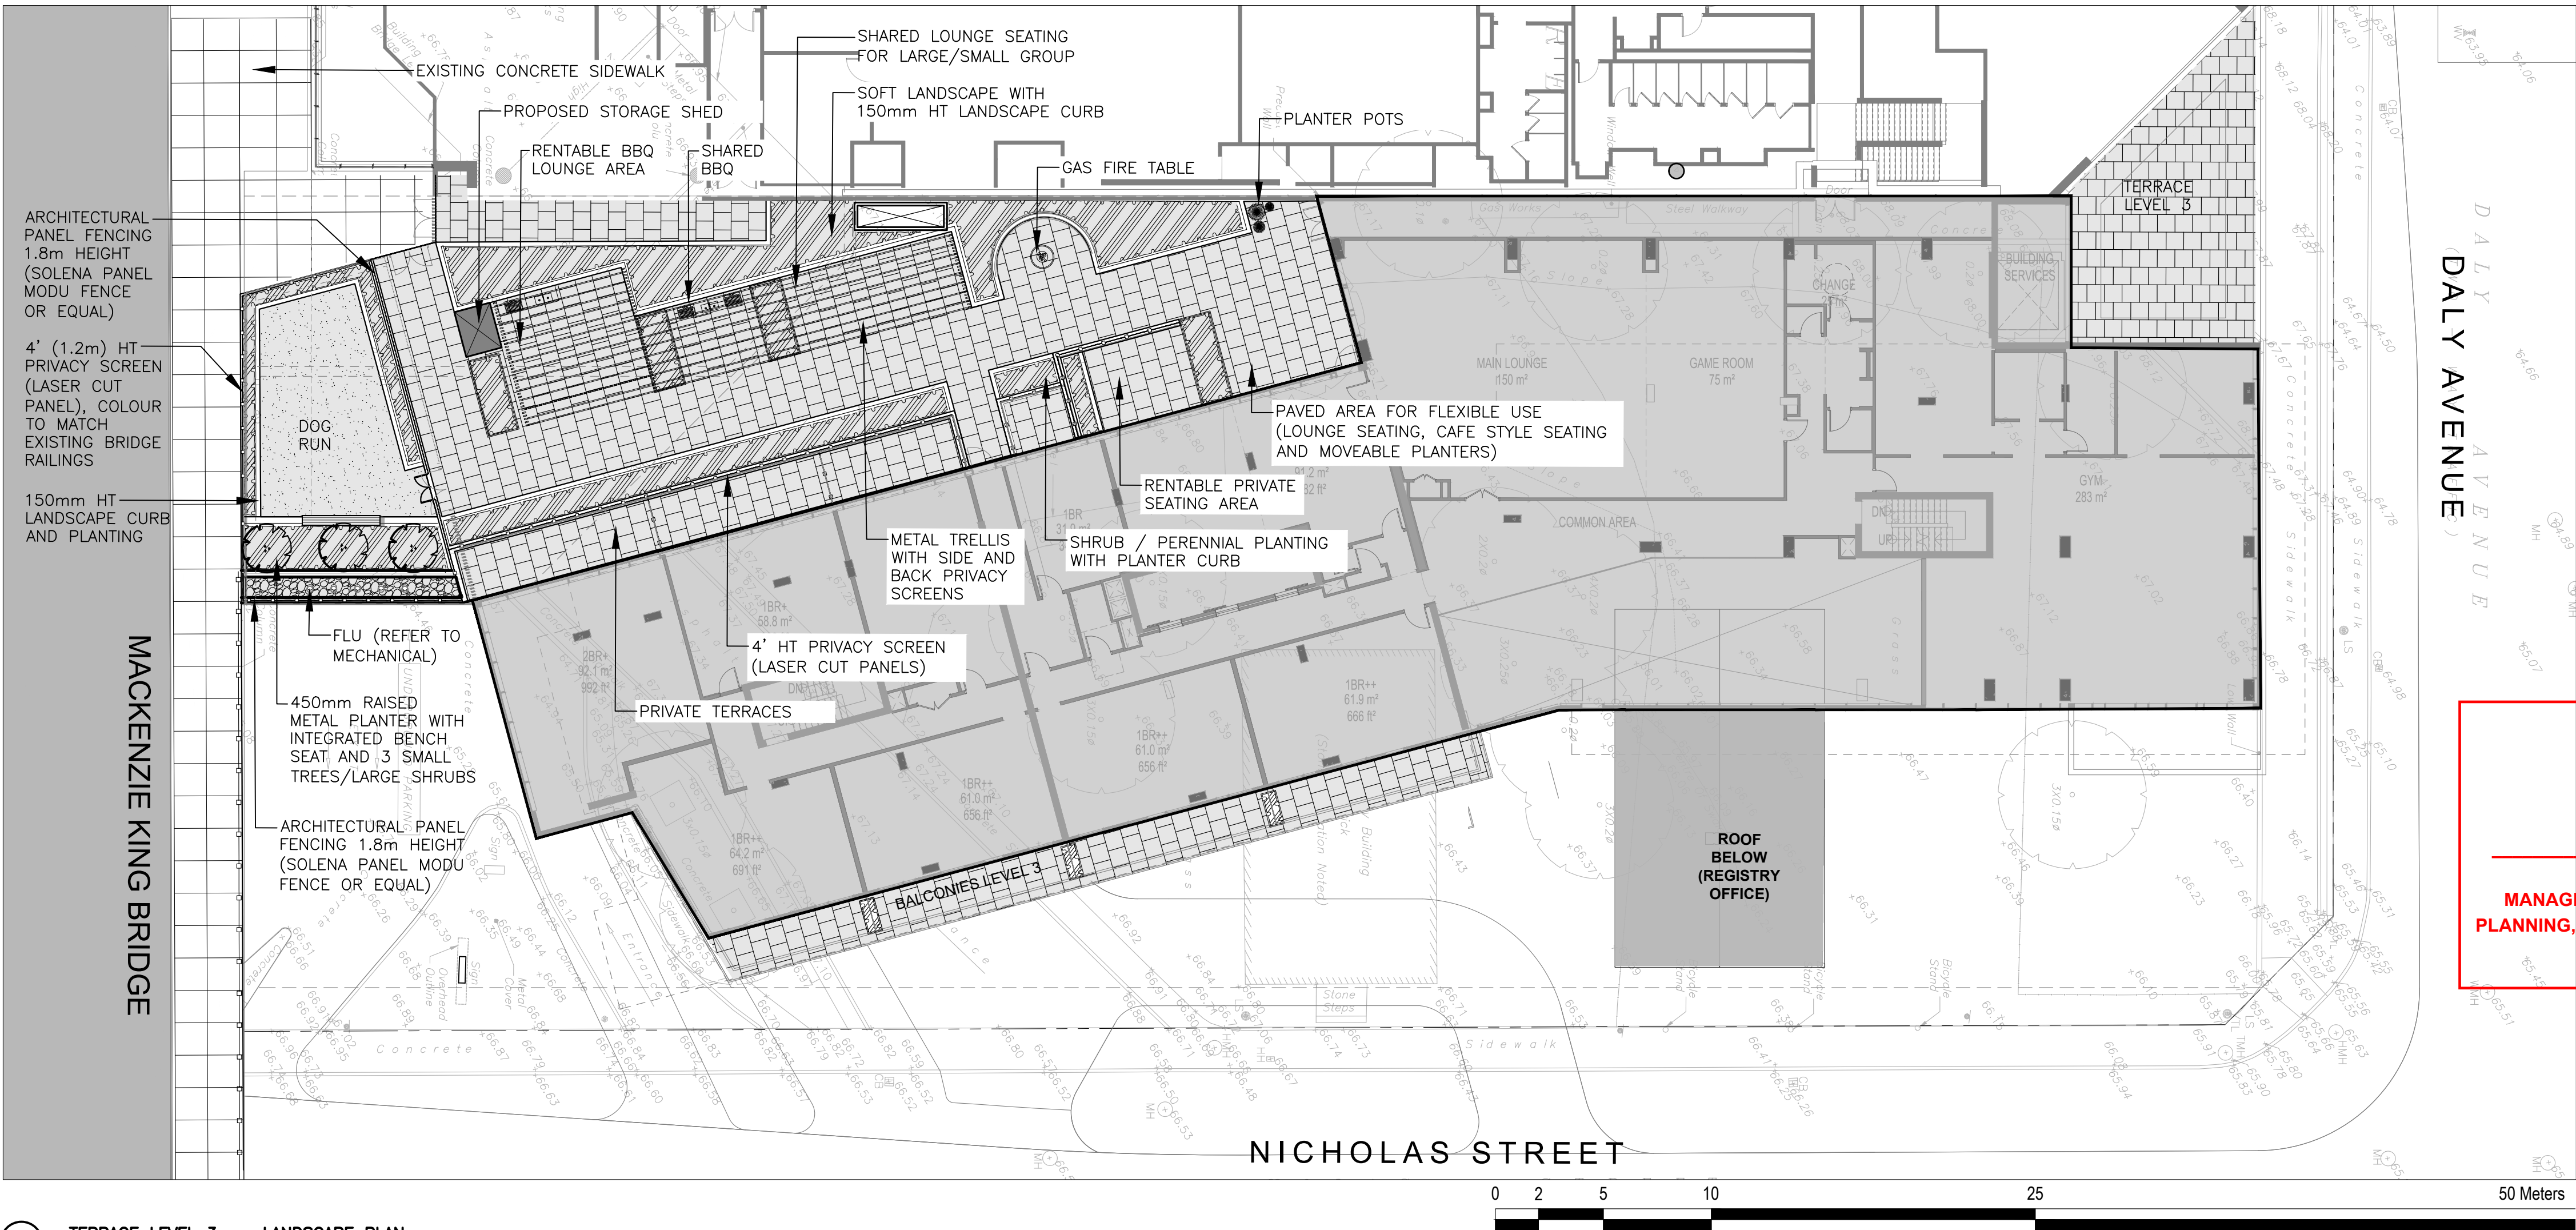

1 TERRACE LEVEL 3 – LANDSCAPE PLAN

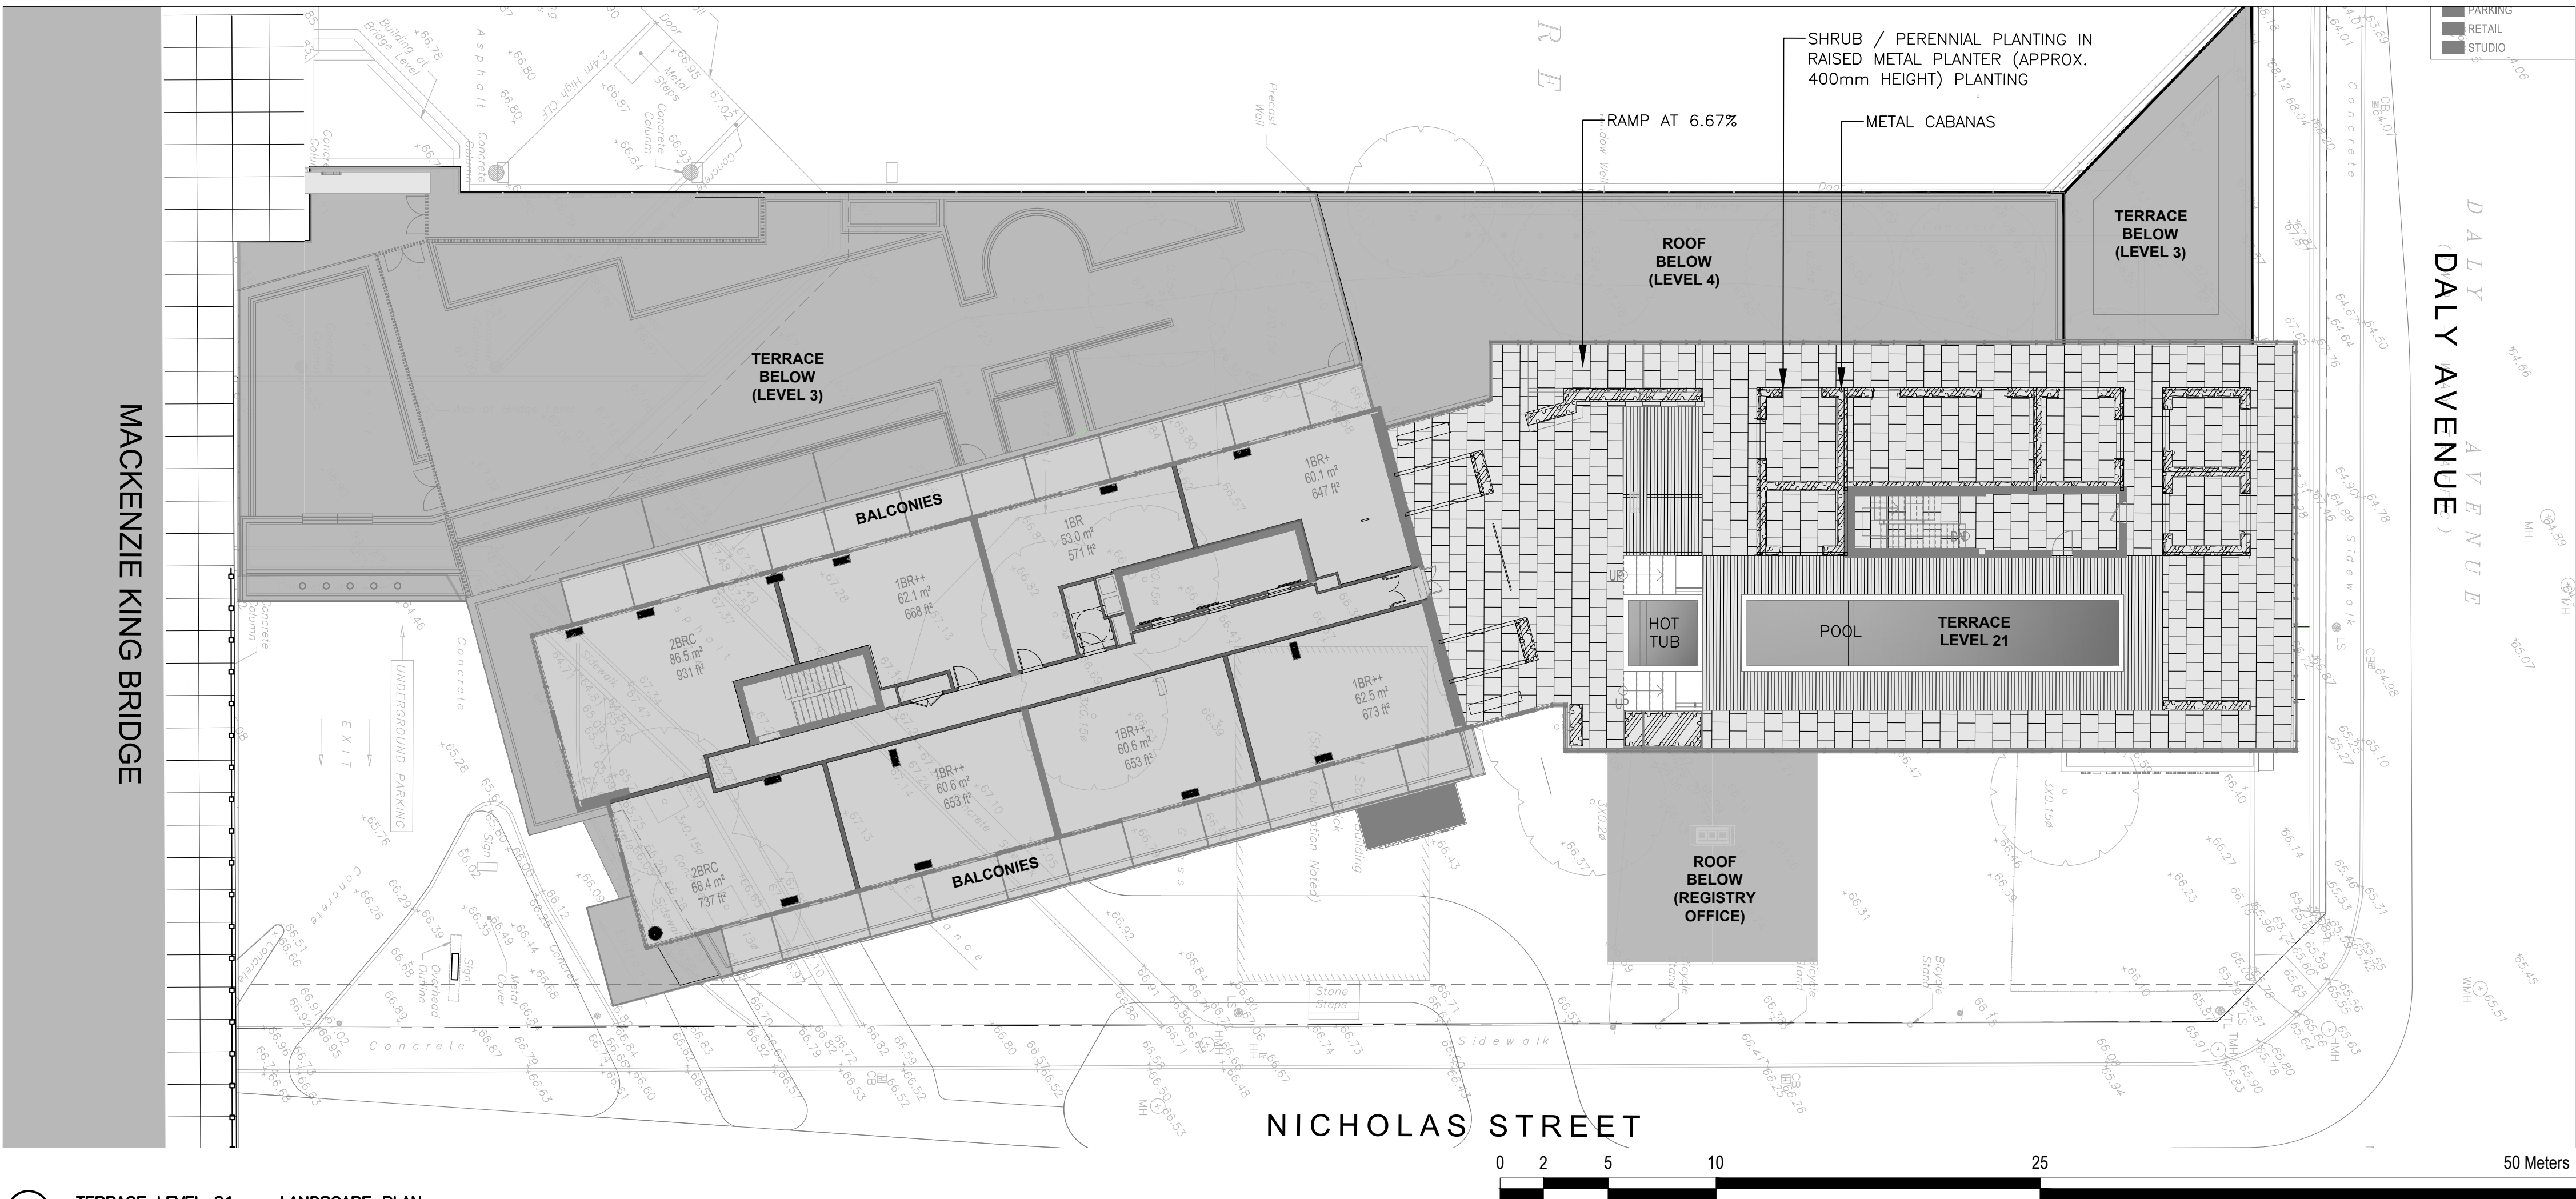

2 TERRACE LEVEL 21 – LANDSCAPE PLAN

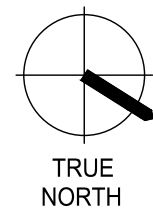

**zeidler**  
600-158 Sterling Road  
Toronto, ON M6R 2B7  
T +1 416 596 8300  
ZEIDLER.COM

**NEUF** ARCHITECTES  
406-47 Clarence Street  
Ottawa, ON K1N 9K1  
T +1 613 234 2274  
NEUFARCHITECTES.COM

**CF** Cadillac  
Fairview

NOTE

COPYRIGHT © ZEIDLER ARCHITECTURE INC.

CONTRACTOR MUST CHECK AND VERIFY ALL DIMENSIONS ON THE JOB. ANY DISCREPANCY OR CONTRADICTORY INFORMATION WITHIN THIS SET OF DRAWINGS AND / OR OTHER CONSULTANTS' DRAWINGS MUST BE BROUGHT TO THE ATTENTION OF THE ARCHITECT BEFORE PROCEEDING.

*Andrew McCreight*

ANDREW MCCREIGHT  
MANAGER (A), DEVELOPMENT REVIEW CENTRAL  
PLANNING, REAL ESTATE & ECONOMIC DEVELOPMENT  
DEPARTMENT, CITY OF OTTAWA

**APPROVED**

By Andrew McCreight at 3:04 pm, May 23, 2023



Landscape Architecture  
Urban Design  
Site Planning  
Recreation and Park Planning  
Project Management

319 McRae Avenue, Suite 502, Ottawa, Ontario, K1Z 0B9  
Tel: (613) 729-4536

|   |                                |            |
|---|--------------------------------|------------|
| 4 | RE-ISSUED TO SITE PLAN CONTROL | 2022-12-09 |
| 3 | RE-ISSUED TO SITE PLAN CONTROL | 2022-08-19 |
| 2 | RE-ISSUED TO SITE PLAN CONTROL | 2022-04-27 |
| 1 | ISSUED TO SITE PLAN CONTROL    | 2021-10-29 |

| NO. | ISSUE/ REVISION | DATE |
|-----|-----------------|------|
|-----|-----------------|------|

NOT FOR CONSTRUCTION

PROJECT

**CF RIDEAU CENTRE  
REGISTRY SITE**

PROJECT ADDRESS

70 NICOLAS ST.  
OTTAWA, ON

TITLE

**UPPER TERRACES  
Landscape Layout**

|             |        |         |
|-------------|--------|---------|
| PROJECT NO. | DRAWN  | CHECKED |
| 18-1-060    | Author | Checker |

|             |              |
|-------------|--------------|
| DRAWING NO. | REVISION NO. |
|-------------|--------------|

**L1.2**

**2**