





**Copyright Reserved**

The Contractor shall verify and be responsible for all dimensions. DO NOT scale the drawing - any errors or omissions shall be reported to Stantec without delay.  
The Copyrights to all designs and drawings are the property of Stantec. Reproduction or use for any purpose other than that authorized by Stantec is forbidden.

**Legend**

- EXISTING AREA ID
- EXISTING RUNOFF COEFFICIENT
- EXISTING STORM DRAINAGE AREA ha.
- EXISTING STORM DRAINAGE BOUNDARY
- EXISTING STORM SEWER
- EXISTING CATCHBASIN
- EXISTING DIRECTION OF OVERLAND FLOW

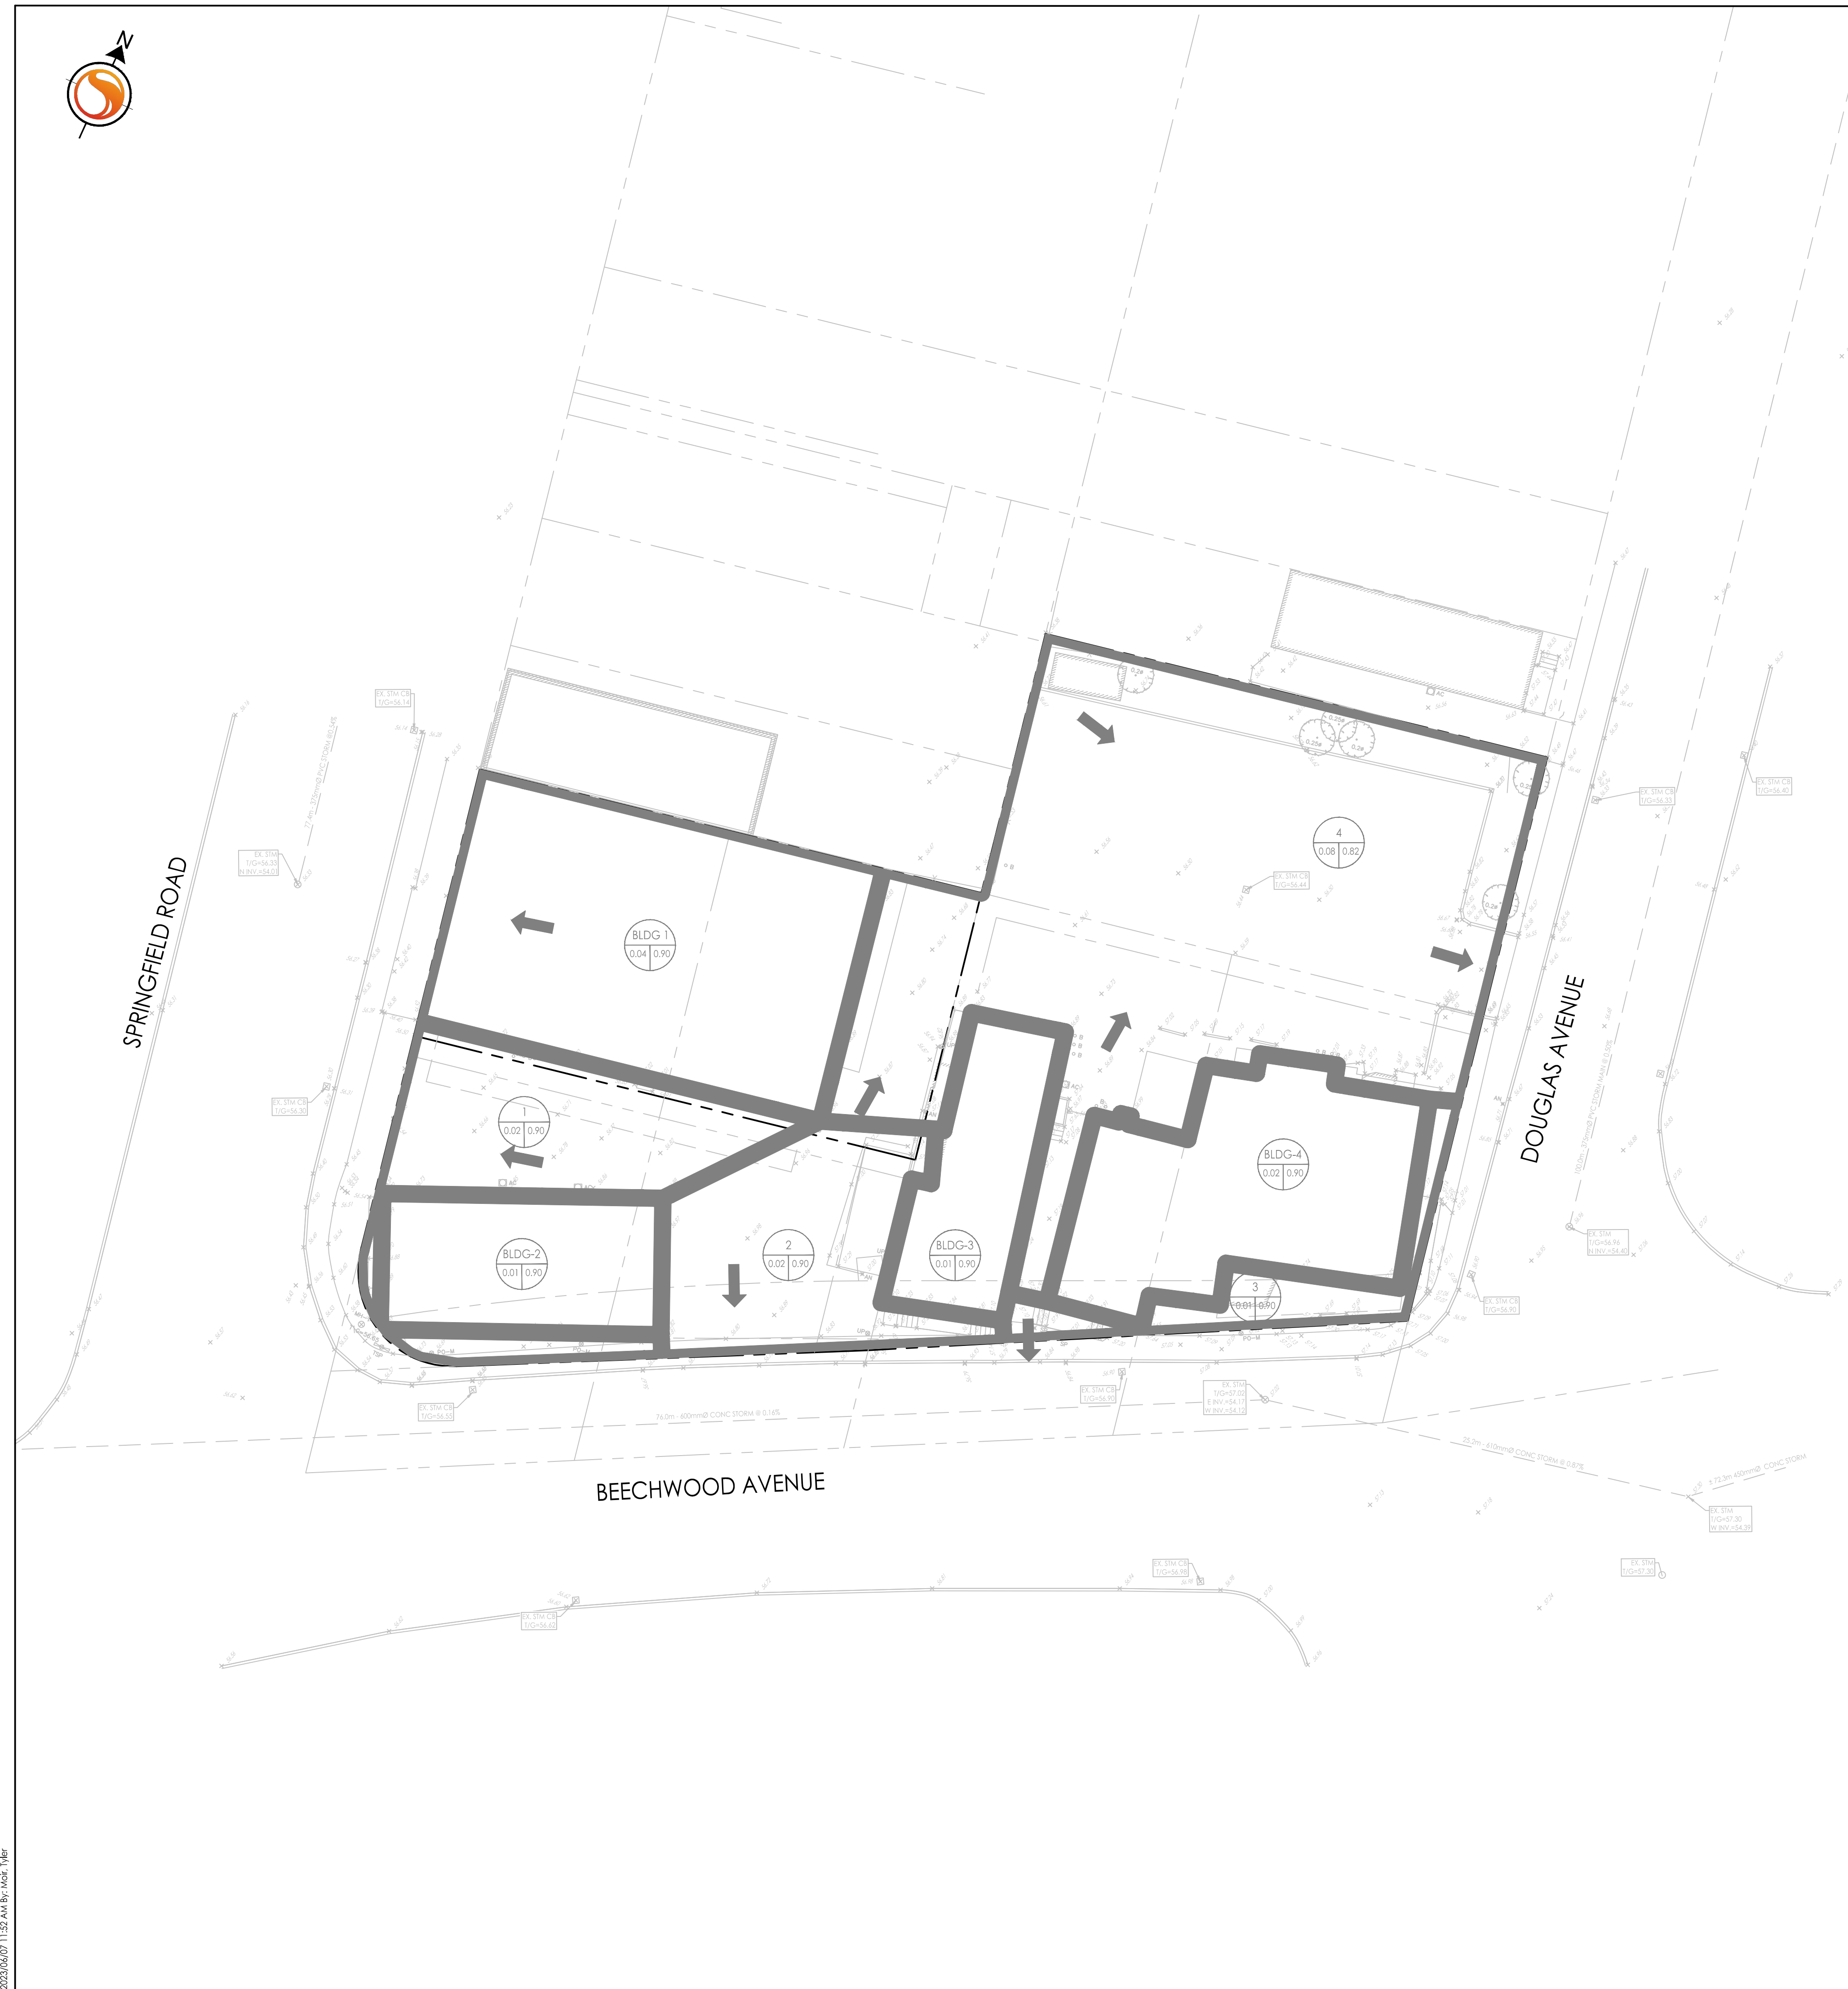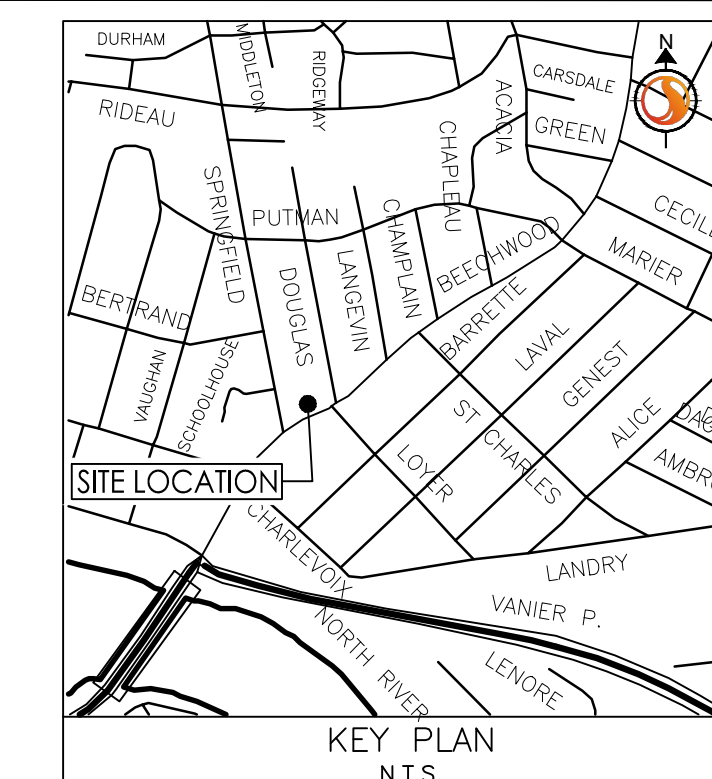

Revision	By	Appd.	YY.MM.DD
1	TM	D1	23.06.07

File Name:	TM	KK	TM	23.03.15
160401786 DB.dwg	Dwn.	Chkd.	Dgn.	YY.MM.DD

Permit-Seal

Client/Project  
Project1 Studio  
  
47 BEECHWOOD AVENUE  
  
OTTAWA, ONTARIO, CANADA

Title  
EXISTING STORM DRAINAGE PLAN

Project No. 1604001786	Scale 1:200	Sheet XXXXXX	Revision 1
---------------------------	----------------	-----------------	---------------