

LEGEND:

- Proposed Deciduous Tree
- Proposed Coniferous Tree
- Critical Root Zone
- Tree Removal (Refer to TCR1.1)
- Shrubs
- Turf Grass
- Wood Decking
- Paving Type 1
- Paving Type 2
- 2.5m Streetlight Setback

No.	Revision	Date
3	SITE PLAN 3RD SUBMISSION	19 APR, 2023
2	SITE PLAN 2ND SUBMISSION	17 MAR, 2023
1	ISSUED FOR SPA	16 DEC, 2022

North:

Stamp:

CSW Landscape Architecture
 Urban Design
 Site Planning
 Recreation and Park Planning
 Project Management

319 McRae Avenue, Suite 502, Ottawa, Ontario, K1Z 0B9
 Tel: (613) 729-4536

- All measurements in millimeters unless specified otherwise. Do not scale drawing. All drawings to be read in conjunction with written specifications.
- Copyright reserved. This drawing is the exclusive property of CSW Landscape Architects Ltd. and shall not be used without the consent thereof.
- This Drawing may not be used for construction until signed by the landscape architect. It is the responsibility of the contractor to:
 - check and verify all dimensions on site;
 - report all errors and/or omissions to the landscape architect;
 - comply with all pertinent codes and by-laws;
 - check and verify locations of all underground services with all local utilities prior to any digging.

Project:
RONALD McDONALD HOUSE CHARITIES


407 SMYTH ROAD
 OTTAWA, ONTARIO

Drawing:
LANDSCAPE PLAN

Scale:	1:200	Date:	21 OCT, 2022
Design By:	SC & SM	Drawn By:	SC
Project Number:	#18909	Sheet Number:	L 1.1


APPROVED
 By Lily Xu at 2:59 pm, Jun 15, 2023

LILY XU, MCIP, RPP
 MANAGER, DEVELOPMENT REVIEW SOUTH
 PLANNING, INFRASTRUCTURE & ECONOMIC
 DEVELOPMENT DEPARTMENT, CITY OF OTTAWA

 


Label Save: 2022-04-19 11:56:47 AM
 File Location: Z:\Projects\2022-01 Ronald McDonald House\Drawings\SPA\SPA_03\2022-01_RMHC_SPA03_L-Plan.dwg

D07-12-22-1076

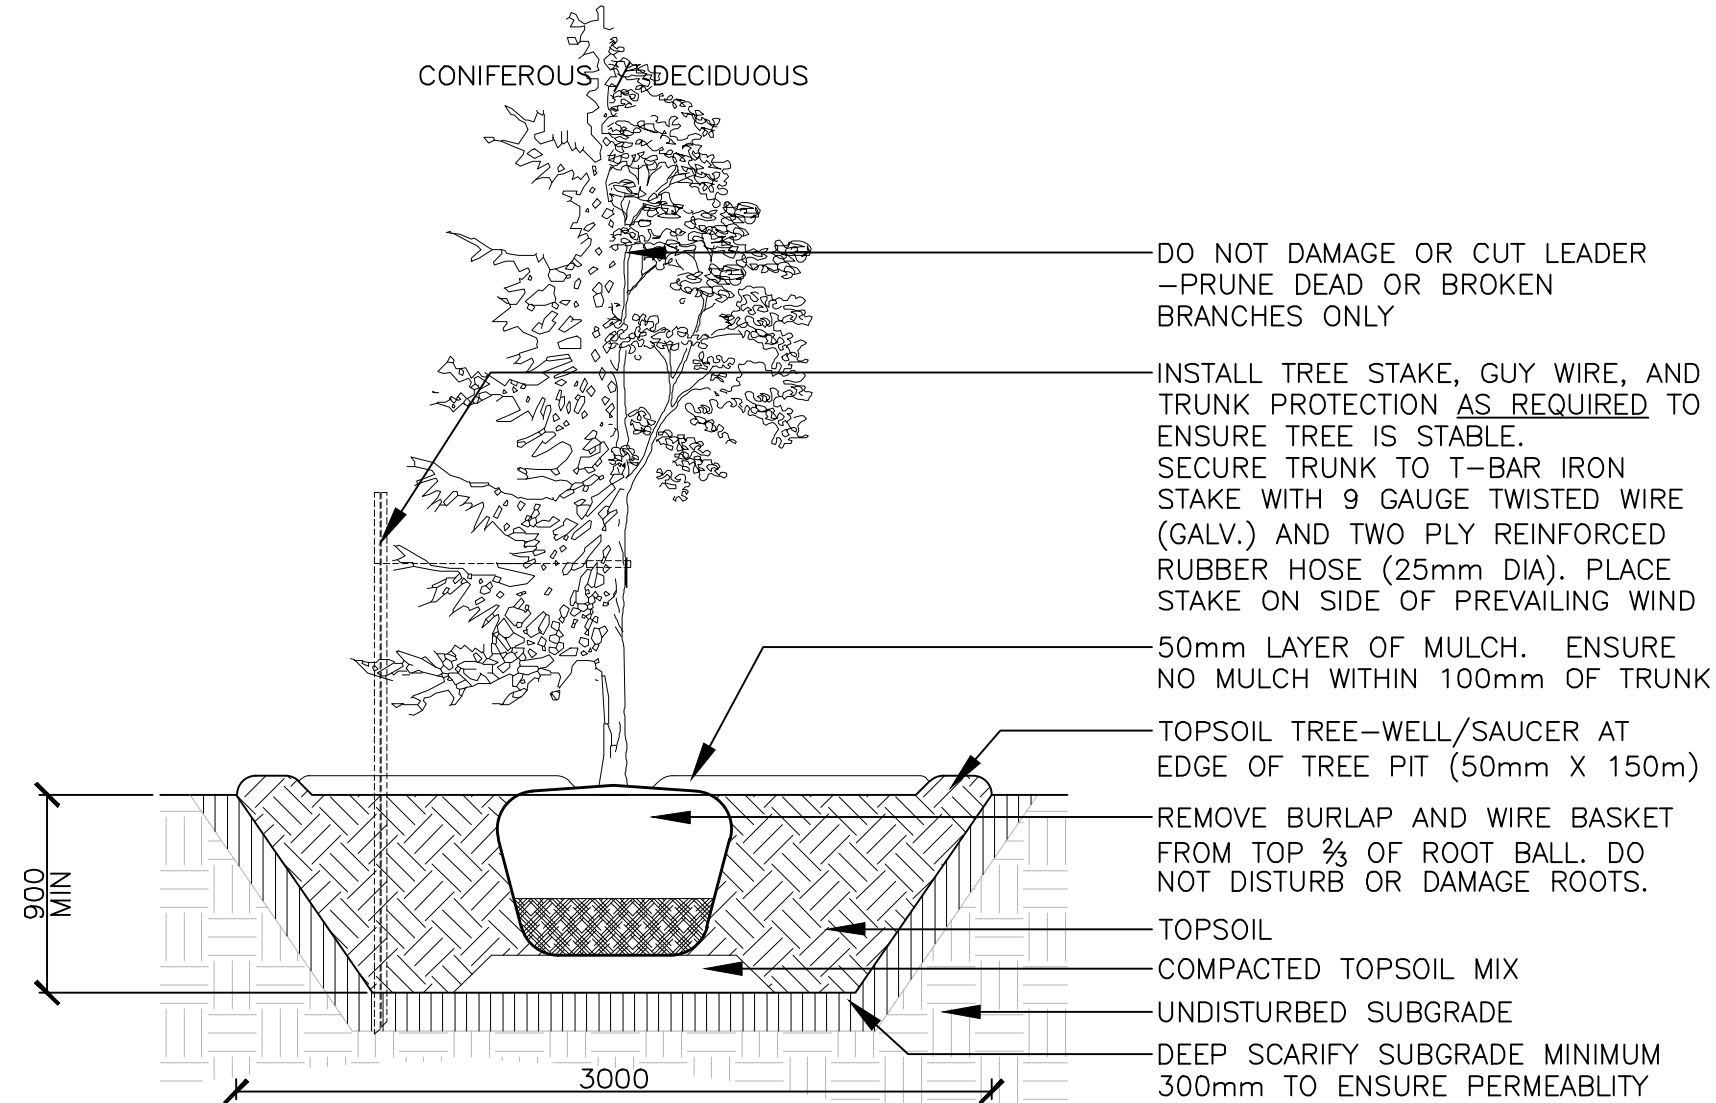


- NOTES:
- TREE STAKES ARE GENERALLY ARE TO BE USED FOR CONDITIONS WHERE THE INSTALLED TREE IS UNSTABLE AND/OR BECOMES UNSTABLE
 - ALLOW 10mm TO 25mm SLACK ON GUY WIRE SUPPORT FOR TREE
 - TOP OF ROOT BALL TO RETAIN SAME ELEVATION AS GROWING CONDITIONS
 - REMOVE STAKES ONE YEAR AFTER INSTALL
 - INSTALL STAKE BEYOND EDGE OF ROOT BALL

1 TREE PLANTING 1:30

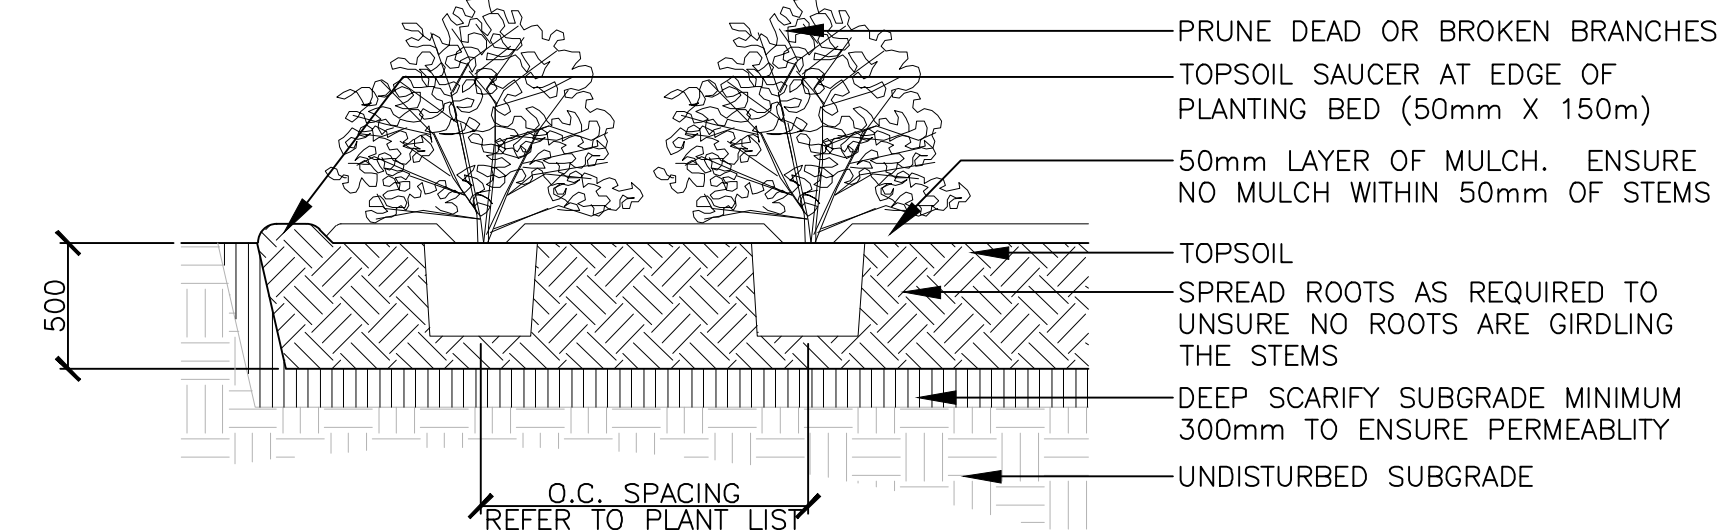


- NOTES:
- TOP OF ROOT BALL TO RETAIN SAME ELEVATION AS GROWING CONDITIONS


2 SHRUB PLANTING 1:30

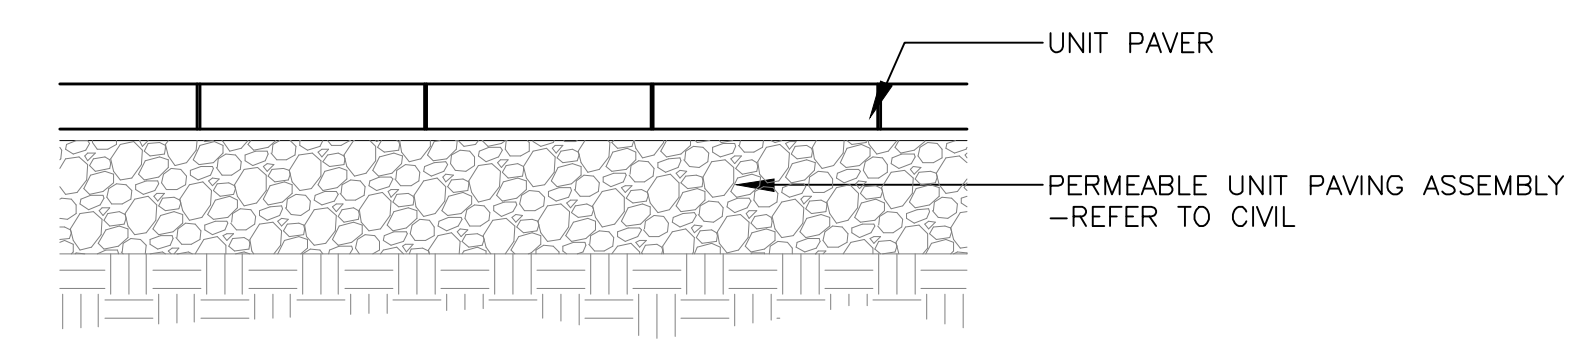


3 UNIT PAVING 1:10

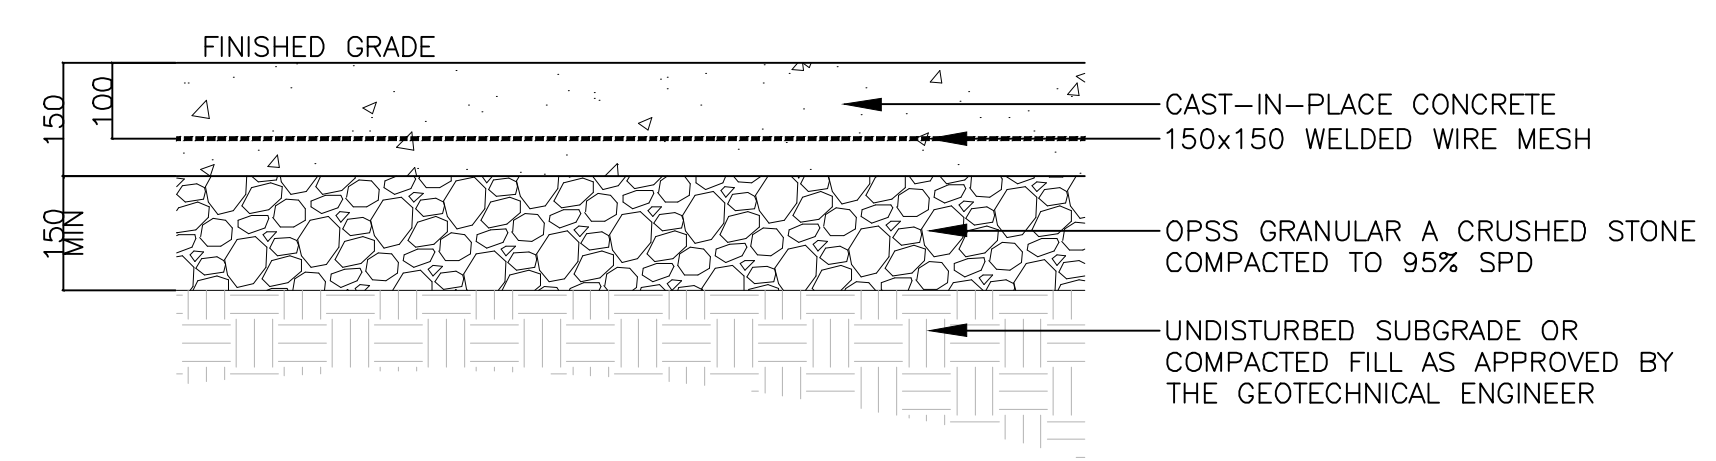

4 CONCRETE PAVING 1:10

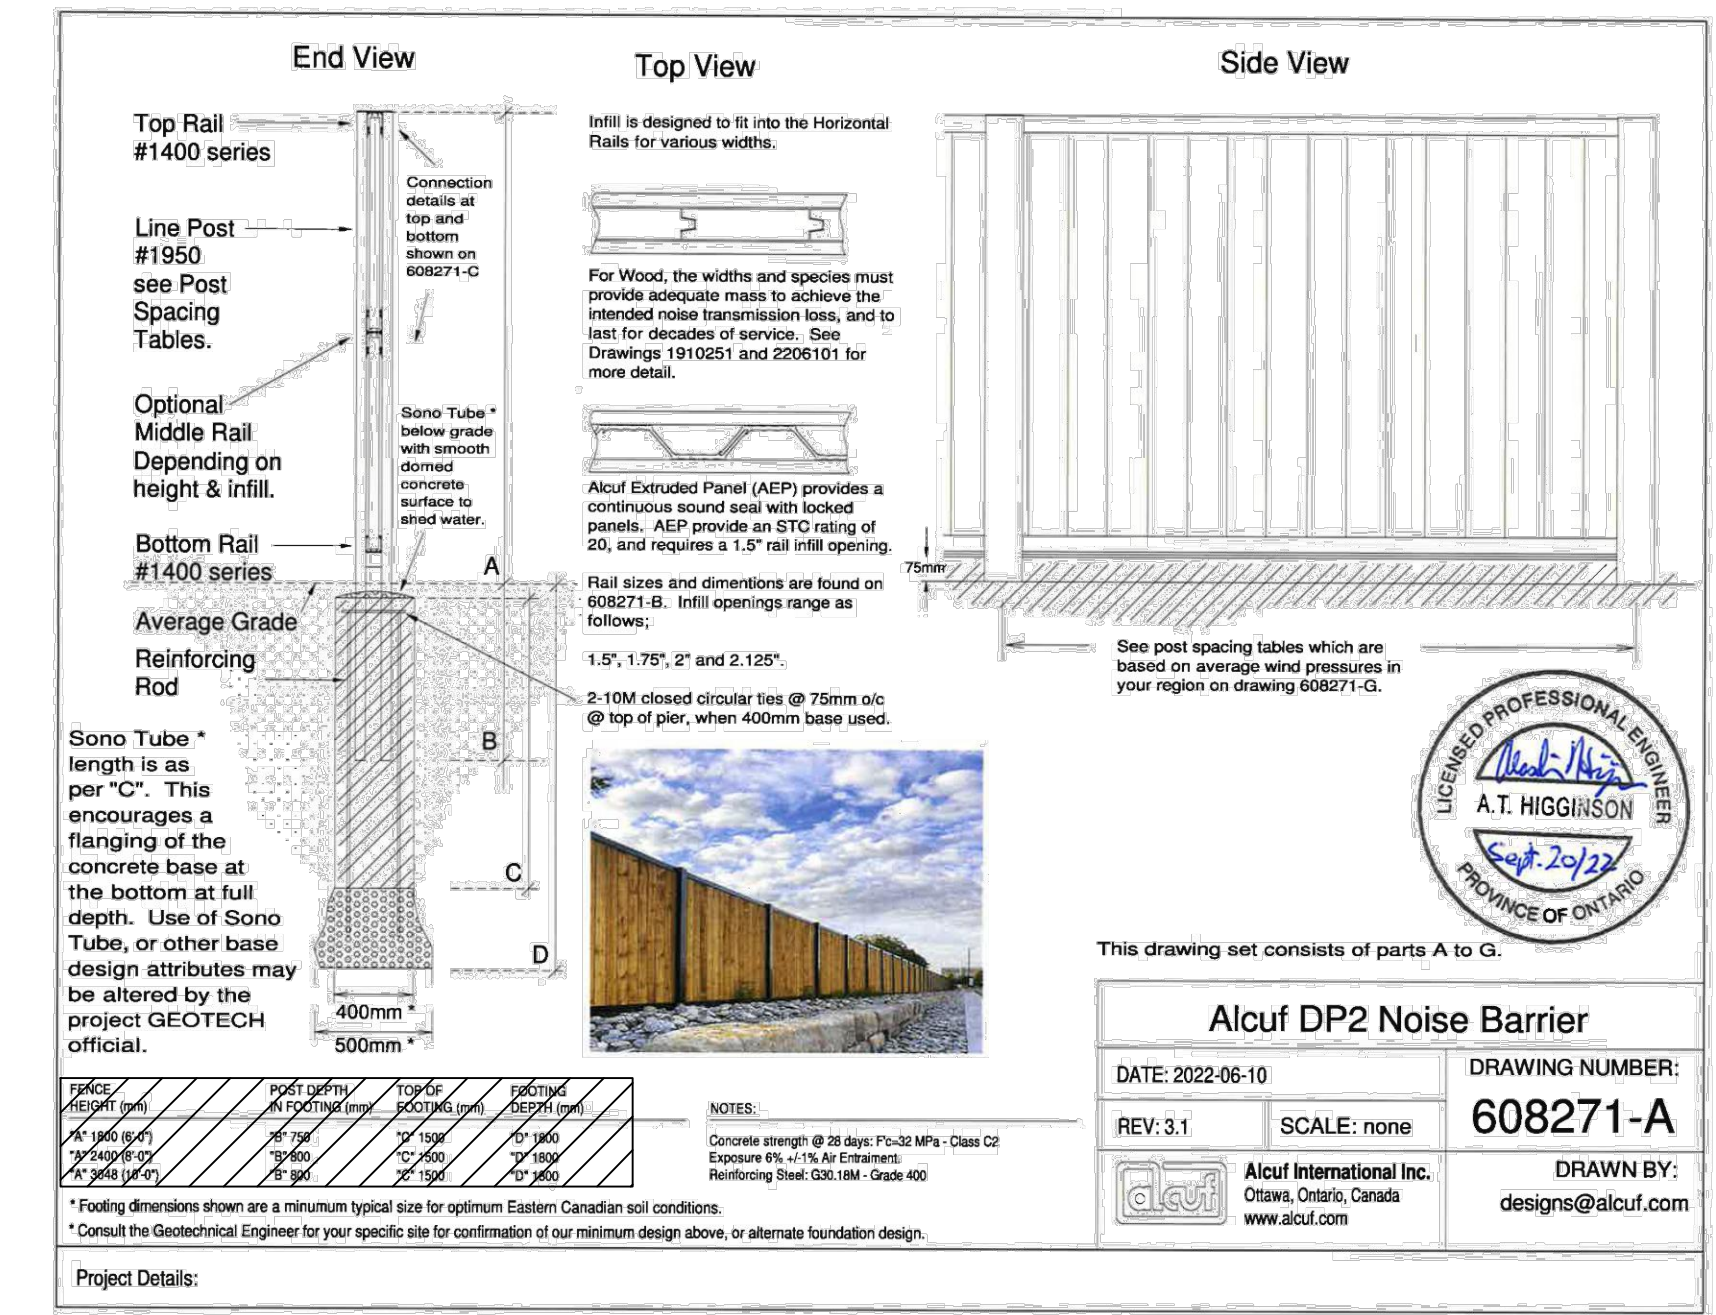

5 WOOD BOARD PRIVACY FENCE NTS

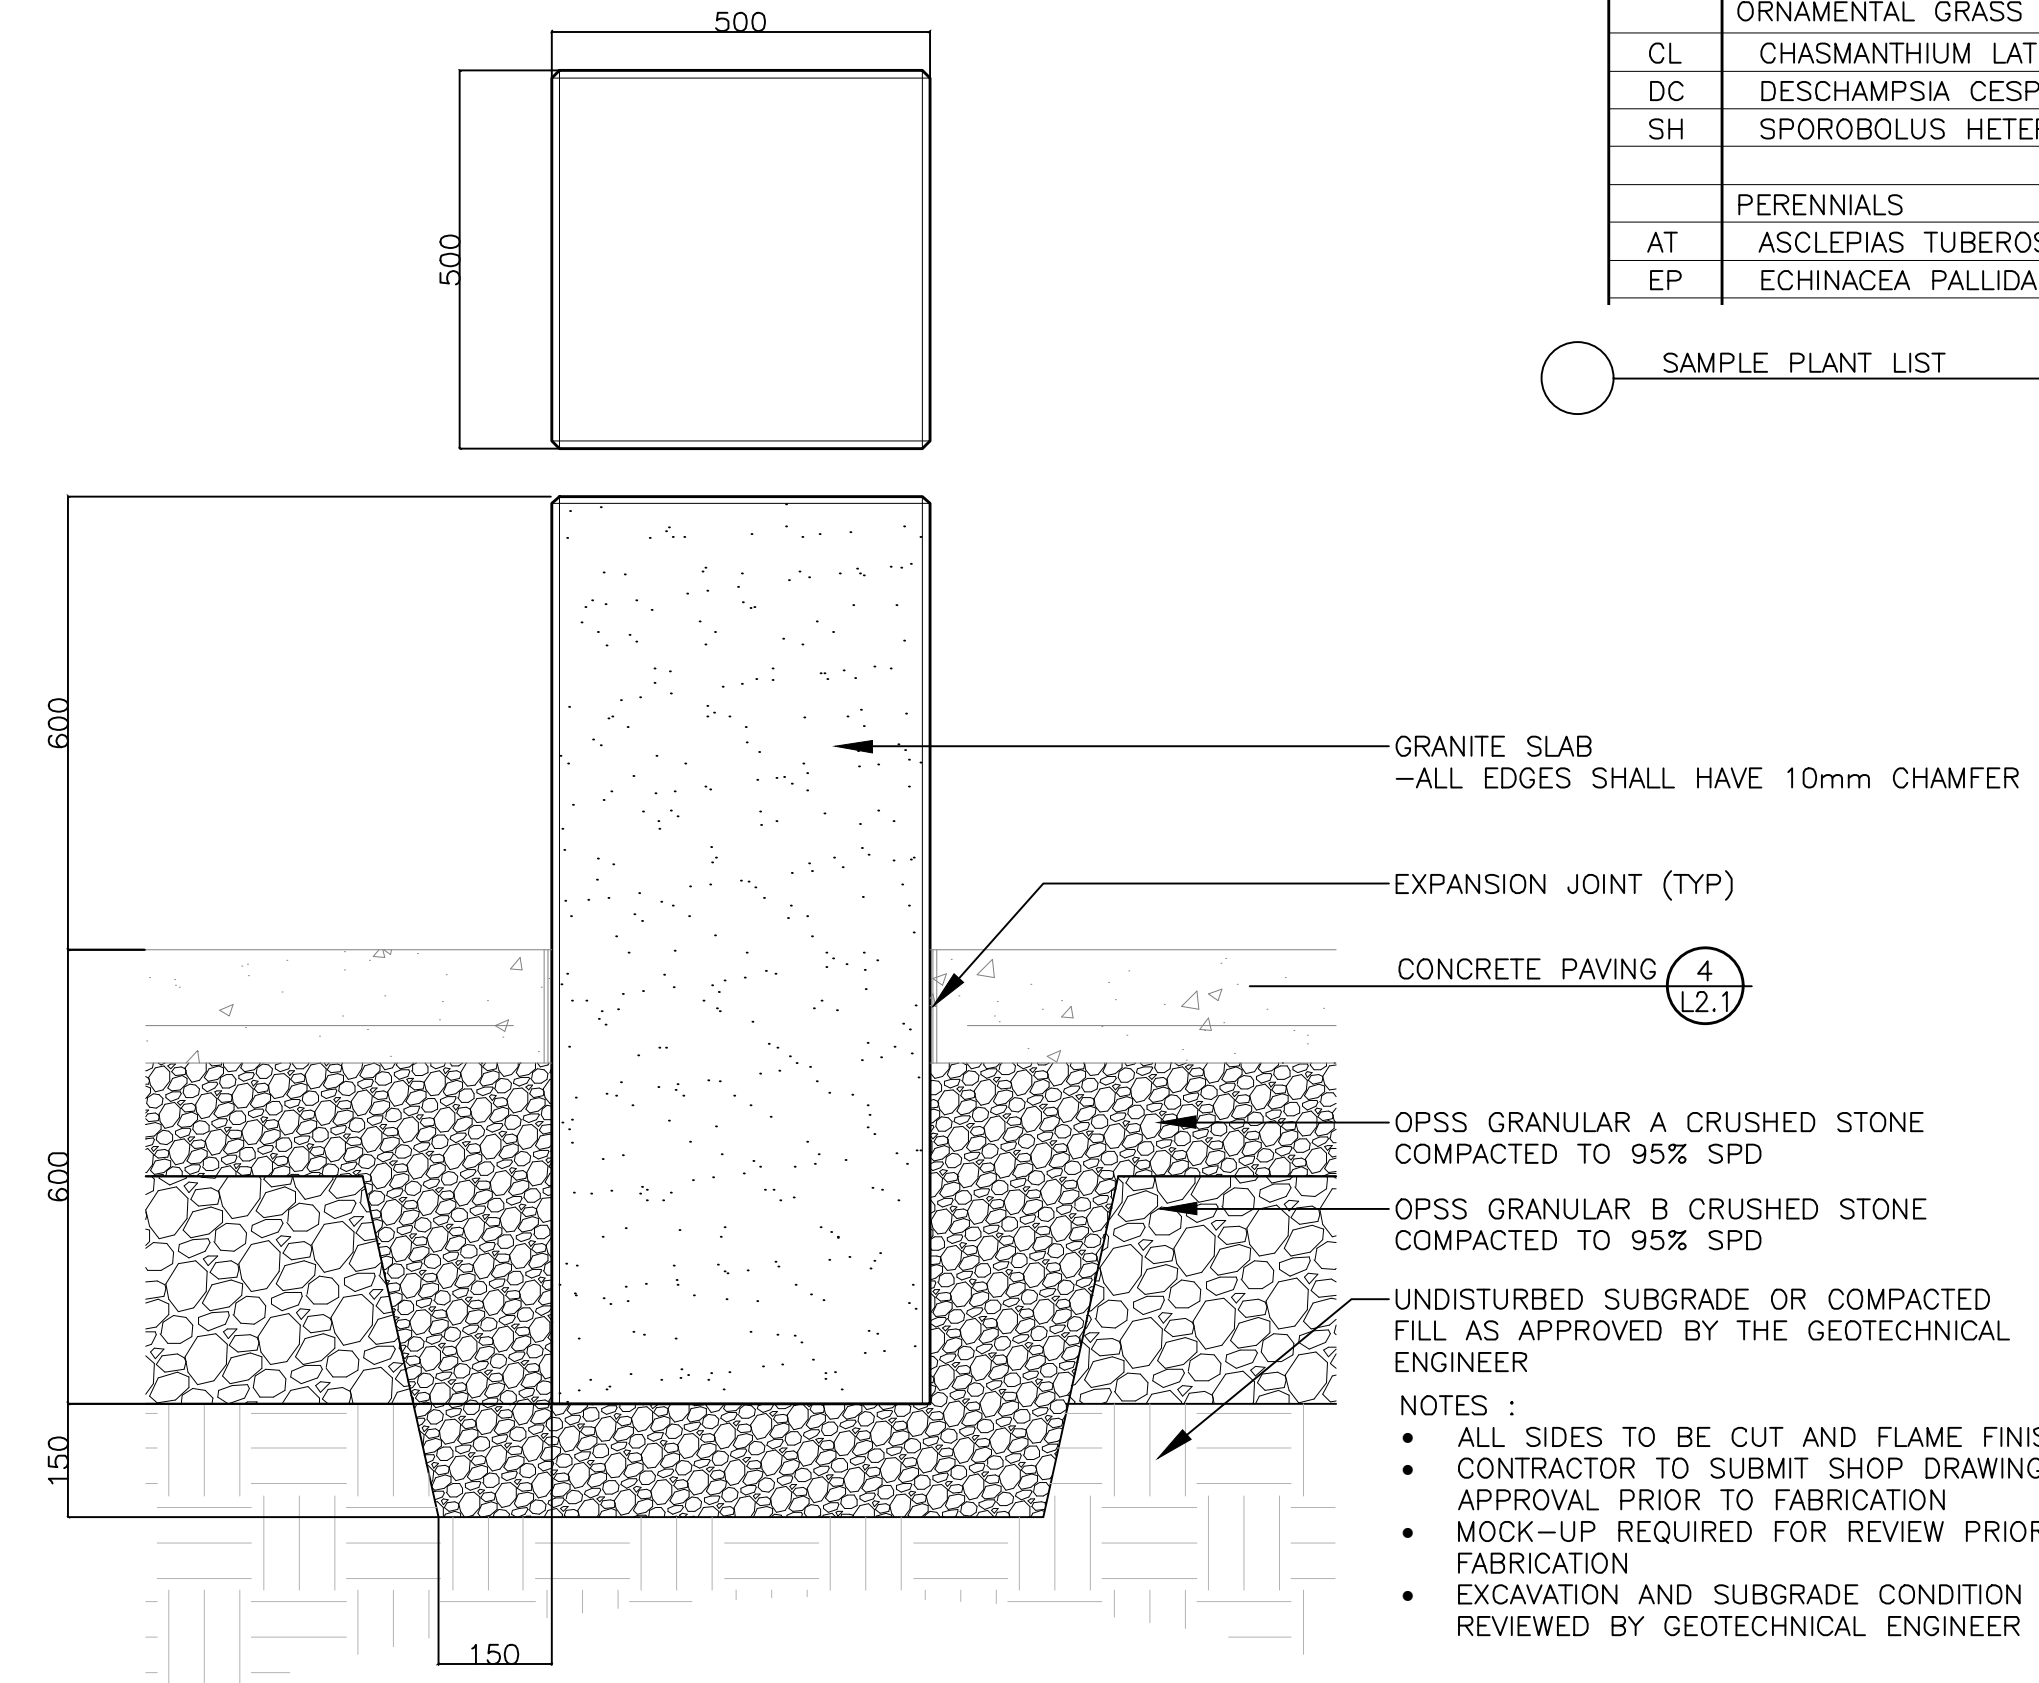

6 GRANITE BOLLARD 1:10

PLANT LIST

SYM.	BOTANICAL NAME	COMMON NAME	QTY.	SIZE	REMARKS
DECIDUOUS TREES					
AR	ACER RUBRUM	RED MAPLE	02	50mm CAL.	B&B / W.B.
AF	ACER X FREEMANII 'CELEBRATION'	CELEBRATION MAPLE	01	50mm CAL.	B&B / W.B.
AC	AMELANCHIER CANADENSIS	SHADBLow SERVICEBERRY	03	1800mm HT.	B&B / W.B. MULTI-STEM
PT	POPULUS TREMULOIDES	TREMBLING ASPEN	04	50MM CAL.	B&B / W.B. MULTI-STEM
QR	QUERCUS RUBRA	RED OAK	04	50mm CAL.	B&B / W.B. PLANT IN SPRING
GT	GLEDITSIA TRIACANTHOS VAR. 'INERM.' 'SHADEMASTER'	SHADEMASTER HONEY LOCUST	03	50mm CAL.	B&B / W.B.
UM	ULMAS X MORTON	ACCOLADE ELM	02	50mm CAL.	B&B / W.B.
OV	OSTYRA VIRGINIANA	IRON WOOD	05	50mm CAL.	B&B / W.B.
CONIFERIOUS TREES					
PP	PICEA PUNGENS	COLORADO SPRUCE	01	1800mm HT.	B&B / W.B.
SHRUBS					
HK	HYPERICUM KALMIANUM	ST. JOHN'S WORT	--	2 GAL. POT	
RA	RHUS AROMATICA	FRAGRANT SUMAC	--	2 GAL. POT	
SA	SPIREA ALBA	WHITE MEADOWSWEET	--	2 GAL. POT	
ORNAMENTAL GRASS					
CL	CHASMANTHIUM LATIFOLIUM	NORTHERN SEA OATS	--	1 GAL. POT	
DC	DESCHAMPSIA CESPIIOSA	TUFFHAIR GRASS	--	1 GAL. POT	
SH	SPOROBOLUS HETEROLEPIS	PRAIRIE DROPSEED	--	1 GAL. POT	
PERENNIALS					
AT	ASCLEPIAS TUBEROSA	BUTTERFLY MILKWEED	--	1 GAL. POT	
EP	ECHINACEA PALLIDA	PALE PURPLE CONEFLOWER	--	1 GAL. POT	

7 SAMPLE PLANT LIST

Key Plan

No.	Revision	Date
3	SITE PLAN 3RD SUBMISSION	19 APR, 2023
2	SITE PLAN 2ND SUBMISSION	17 MAR, 2023
1	ISSUED FOR SPA	16 DEC, 2022

North: Stamp:

CSW Landscape Architecture

Urban Design
Site Planning
Recreation and Park Planning
Project Management

319 McRae Avenue, Suite 502, Ottawa, Ontario, K1Z 0B9
Tel: (613) 729-4536

- All measurements in millimeters unless specified otherwise. Do not scale drawing. All drawings to be read in conjunction with written specifications.
- Copyright reserved. This drawing is the exclusive property of CSW Landscape Architects Ltd. and shall not be used without the consent thereof.
- This Drawing may not be used for construction until signed by the landscape architect. It is the responsibility of the contractor to:
 - check and verify all dimensions on site;
 - report all errors and/or omissions to the landscape architect;
 - comply with all pertinent codes and by-laws;
 - check and verify locations of all underground services with all local utilities prior to any digging.

Project: RONALD McDONALD HOUSE CHARITIES

407 SMYTH ROAD
OTTAWA., ONTARIO

Drawing: LANDSCAPE DETAILS

Scale: AS NOTED Date: 21 OCT, 2022

Design By: SC & SM Drawn By: SC

Project Number: #18909 Sheet Number: L 2.1

APPROVED
By Lily Xu at 3:00 pm, Jun 15, 2023

LILY XU, MCIP, RPP
MANAGER, DEVELOPMENT REVIEW SOUTH
PLANNING, INFRASTRUCTURE & ECONOMIC
DEVELOPMENT DEPARTMENT, CITY OF OTTAWA

Last Saved: 2023-04-18 11:03:31 AM File Location: Z:\Projects\2023\06\01 - Ronald McDonald House\Drawings\SPA\SPA-03\2023-06-01_R\MLC_SPA03_03.dwg

D07-12-22-0176