

Copyright Reserved
The Contractor shall verify and be responsible for all dimensions. DO NOT scale the drawing - any errors or omissions shall be reported to Stantec without delay.
The Copyrights to all designs and drawings are the property of Stantec. Reproduction or use for any purpose other than that authorized by Stantec is forbidden.

Legend

- EXISTING ELEVATION
- PROPOSED ELEVATION
- EXISTING DESIGN ELEVATION
- MAJOR OVERLAND FLOW ROUTE
- MAJOR SYSTEM DIVIDE

Notes

1	ISSUED FOR DRAFT PLAN OF SUBDIVISION	DT	KS	18.04.11
	Revision	By	Appd.	YY.MM.DD

File Name:	160401242-DB	DT	KS	DT	18.04.09
		Desn.	Chkd.	Desn.	YY.MM.DD

Permit-Seal

Client/Project
INNES SHOPPING CENTRES LIMITED



ORLEANS II
DRAFT PLAN OF SUBDIVISION
Ottawa, ON

Title

OVERALL GRADING PLAN

Project No.	Scale	0 10 30 50m
160401419	1:1000	

Drawing No.	Sheet	Revision
GP-1	4 of 4	1

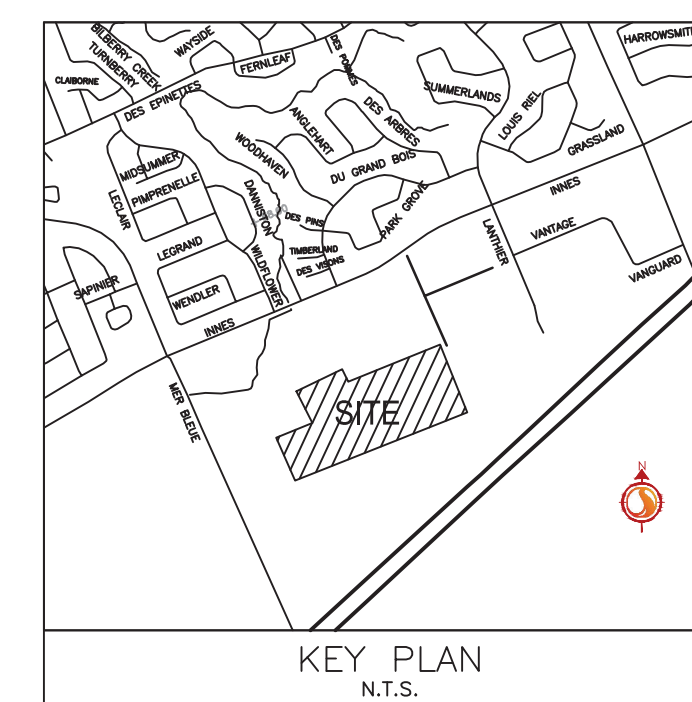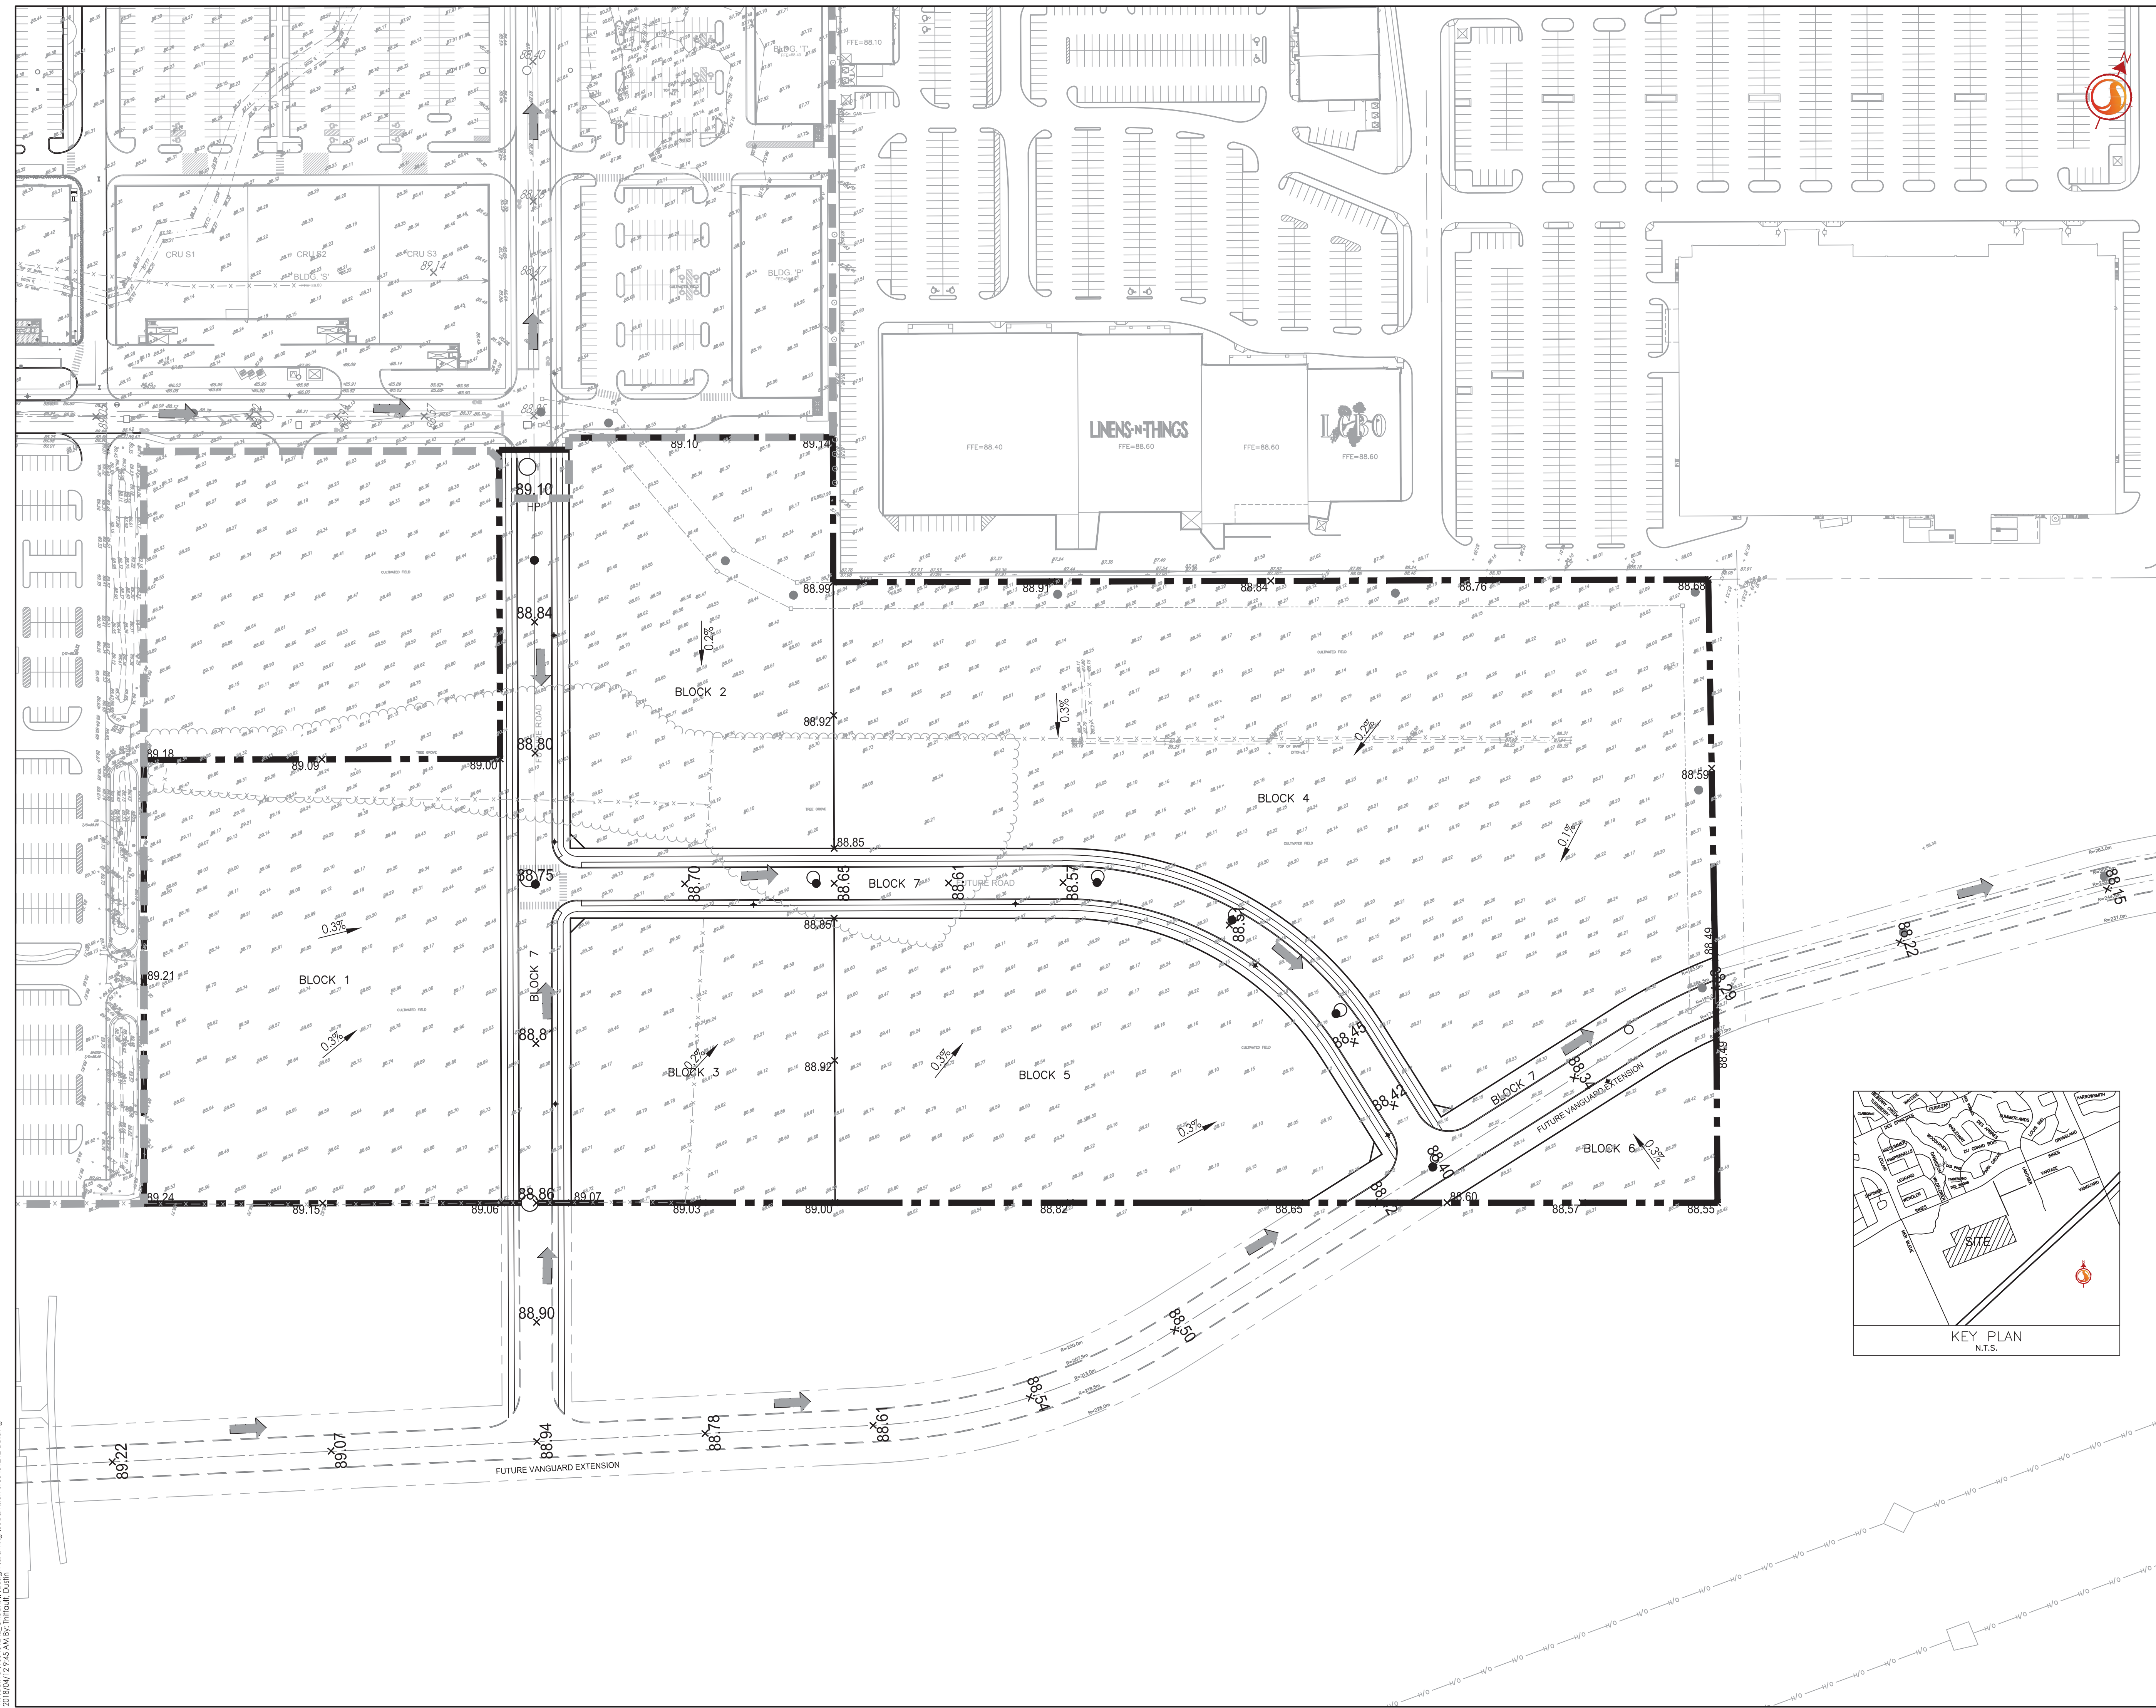

W:\active\160401242_Orleans II Design\Drawing\Subdivision\160401242-DB.dwg
2018/04/22 14:54:57: mldout1.dwg