



TREE CONSERVATION REPORT & LANDSCAPE PLAN

L.1 | SCALE 1:100

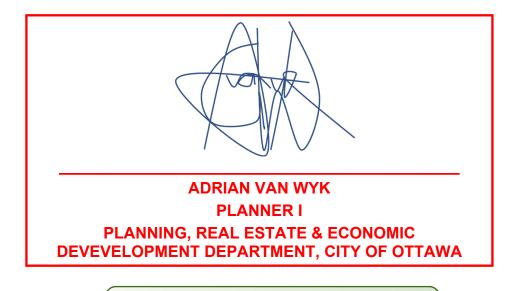


APPROVED

By Adrian van Wyk at 12:50 pm, Jun 23, 2023

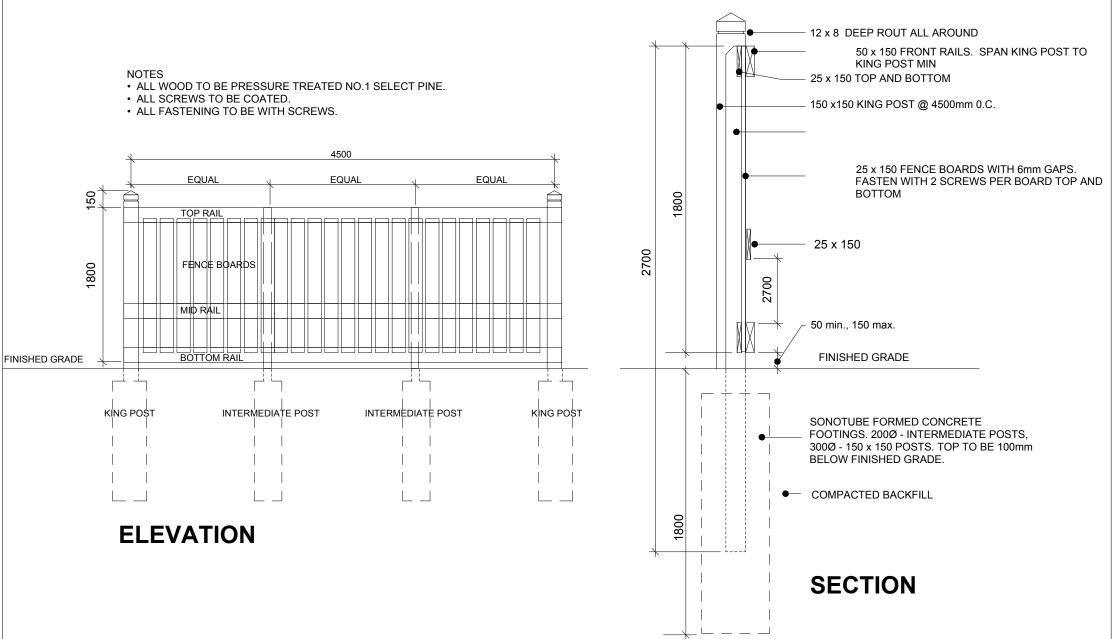



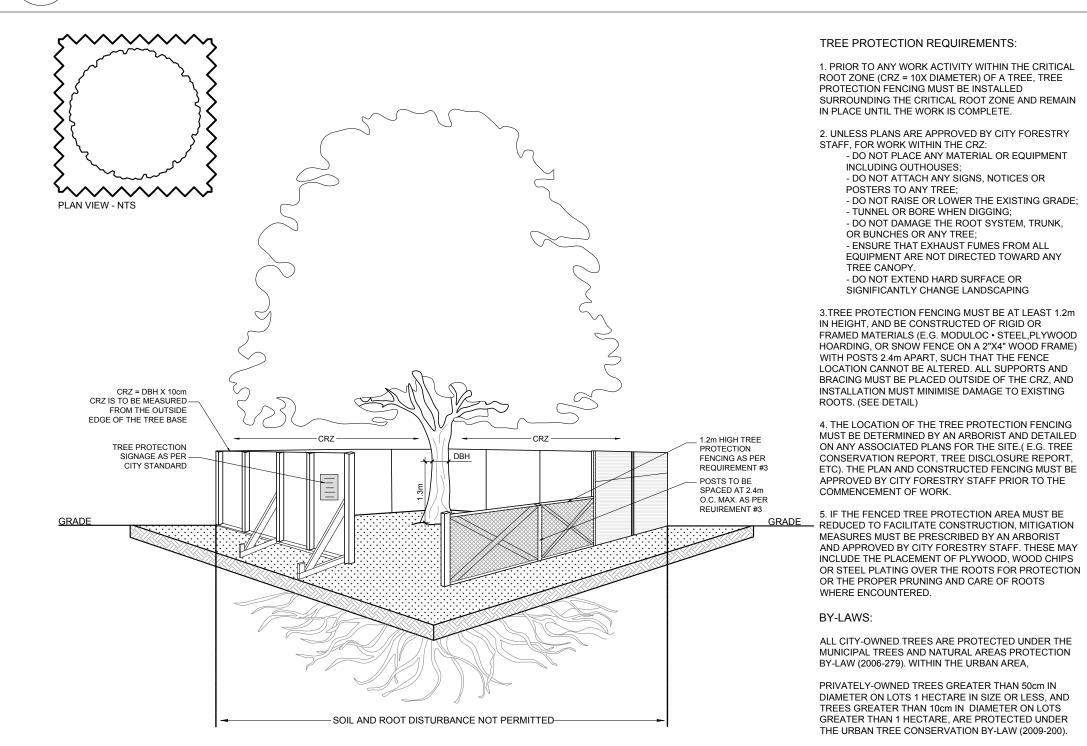

3 TREE PROTECTION FENCE
L.1 SCALE: NTS

ANDREW LAY

CONSULTANTS

Bosaline A. N. Ottawa, www.rihill.ca • rosaline@rihill.ca

CIVIL T.L ENGINEERS: Co


T.L. Mak Engineering Consultants Ltd. 1455 Youville Drive, Suite 218 Ottawa, ON. K1C 6Z7 Tel. 613-837-5516

LEGEND

EXISTING TREE TO REMAIN

EXISTING TREE TO BE REMOVED

PROPOSED TREE PROTECTION FENCE

 

PROPOSED HEATED PRECAST CONCRETE PAVERS

PROPOSED PEA GRAVEL

PROPOSED SOD

PROPOSED 1.8m Ht,. WOOD SCREEN PRIVACY FENCE

4	REVISED PER CITY COMMENTS	03/02/2023	ML	JL
3	REVISED PER NEW SITE PLAN	10/24/2022	ML	JL
2	REVISED PER NEW SITE PLAN	10/21/2022	ML	JL
1	ISSUED FOR DISCUSSION AND REVIEW	10/17/2022	ML	JL
No.	Issue	Date MM/DD/YY	DR	СК

JAMES B. LENNOX & ASSOCIATES INC.
LANDSCAPE ARCHITECTS

3332 CARLING AVE. OTTAWA, ONTARIO K2H 5A8
Tel. (613) 722-5168 Fax. 1(866) 343-3942

PROJECT


3-STOREY MIXED USE BUILDING

180 MAIN STREET, OTTAWA ON

DRAWING

TREE CONSERVATION REPORT &

LANDSCAPE PLAN

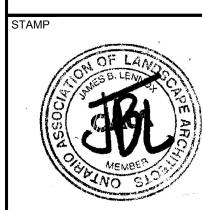

PROJECT NORTH

AS SHOWN
START DATE

AUGUST 2022

22MIS2275

DRAWING NO.

L.1

LOT SIZE ARCH-D