


Copyright Reserved


The Contractor shall verify and be responsible for all dimensions. DO NOT scale the drawing - any errors or omissions shall be reported to Stantec without delay.  
The Copyrights to all designs and drawings are the property of Stantec. Reproduction or use for any purpose other than that authorized by Stantec is forbidden.

Legend

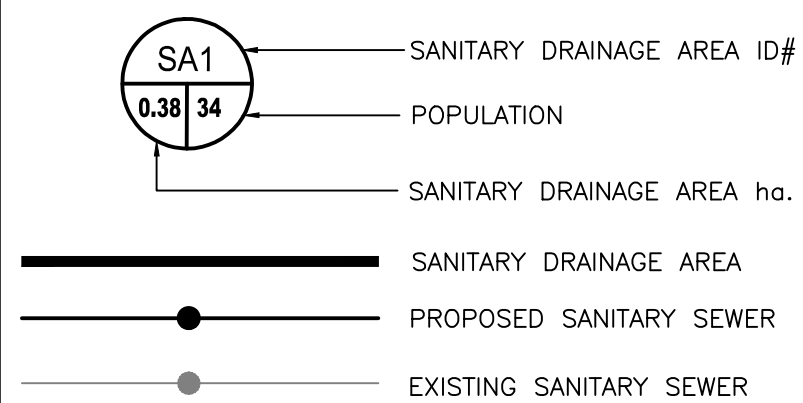

Notes

1. ALL PEAT AND BLAST ROCK INFORMATION TO BE CONFIRMED BY GEOTECHNICAL ENGINEER.
2. ALL ENGINEERED FILL AND GRADE RAISES TO BE APPROVED BY GEOTECHNICAL CONSULTANT PRIOR TO PLACING OF MATERIAL.

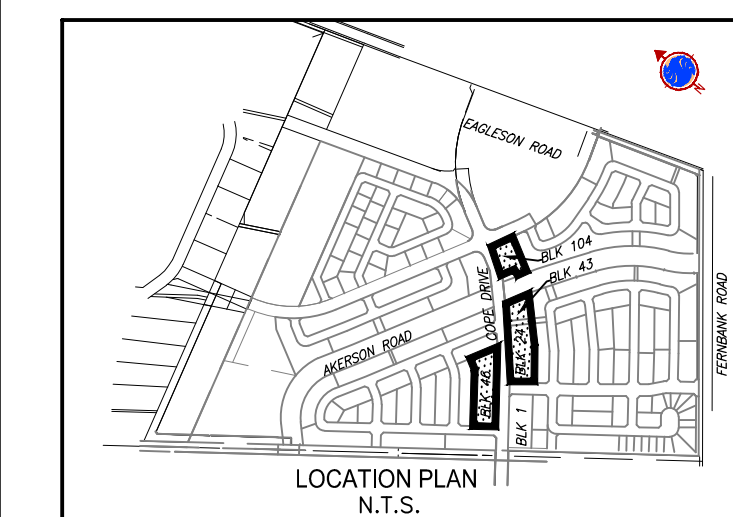

1	ISSUED FOR REVIEW	WAJ	KJK	23.06.19
Revision		By	Appd.	TY.M.M.DD
File Name: 160401718-08		WAJ	KJK	WAJ
		Dwn.	Chkd.	Dgn.
Permit-Seal		WAJ	KJK	WAJ
		Dwn.	Chkd.	Dgn.



Client/Project  
CAVANAUGH CONSTRUCTION LTD.


TRAILS WEST

Ottawa ON Canada

Title  
COPE DRIVE UNITS  
SANITARY DRAINAGE PLAN

Project No. 160401718	Scale 1:500	0 5 15 25m
Drawing No.	Sheet	Revision

SA-1 6 of 6 1

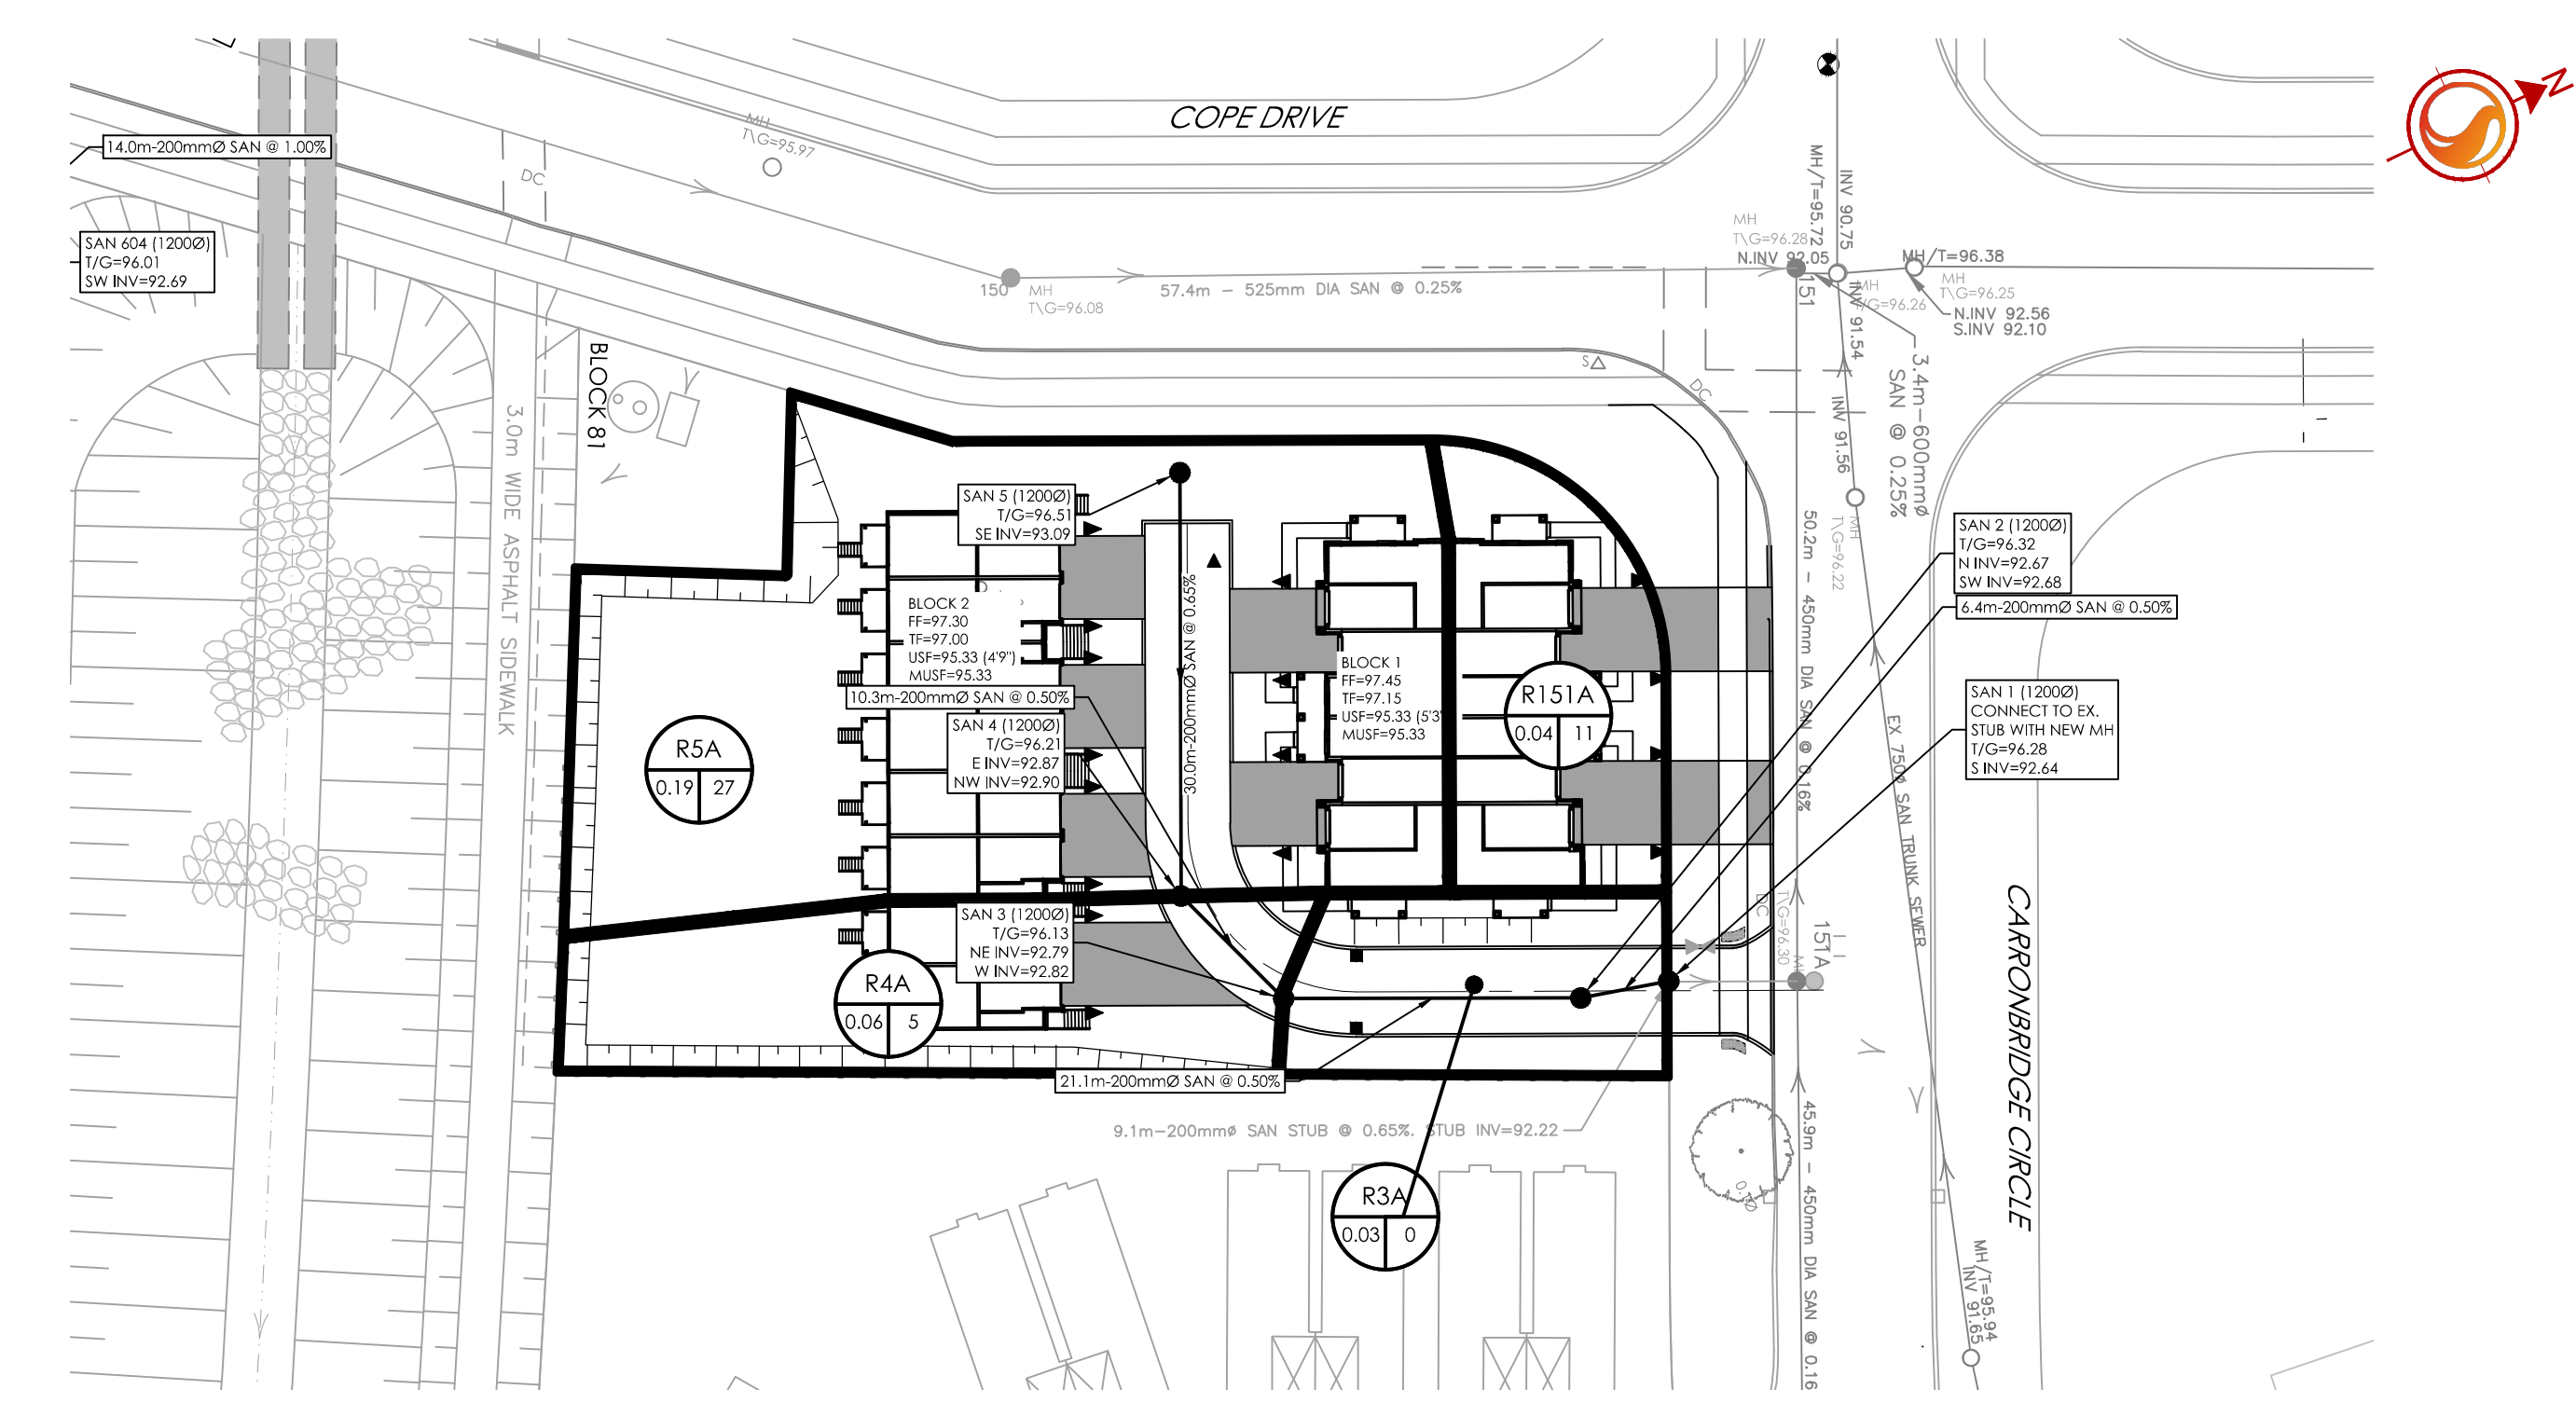

W:\active\160401718\design\dwg\160401718-08.dwg  
2023/06/19 10:46 AM by: J. Brandrick

D07-12-15-0163