


Number	Slope
1	Minimum
2	0.04%
3	6.42%
	28.89%

**LEGEND**

	PROPERTY LINE
	EXISTING BOTTOM OF SLOPE
	EXISTING TOP OF SLOPE
	EXISTING CENTER LINE OF DITCH
	EXISTING GATE
	EXISTING CHAIN LINK FENCE
	EXISTING OVERHEAD HYDRO LINE
	EXISTING UTILITY POLE
	PROPOSED SLOPE MAX. 3:1
	PROPOSED GRADES
	PROPOSED DRAINAGE PATTERN
	AREA A
	PROPOSED SOIL DUMP AREA
	PROPOSED LANDSCAPING (GRASS)

**EROSION AND SEDIMENT CONTROL NOTE:**


- PROVIDE TEMPORARY EROSION CONTROL BLANKET ON PROPOSED SLOPES GREATER THAN 7% UNTIL SUFFICIENT LANDSCAPE COVER HAS BEEN ESTABLISHED.
- THE PRODUCT SHOULD BE RATED FOR SLOPES UP TO OR STEEPER THAN 3H:1V.
- ADDITIONAL EROSION AND SEDIMENT CONTROL MEASURES TO BE PROVIDED AS PER DRAWING C300.

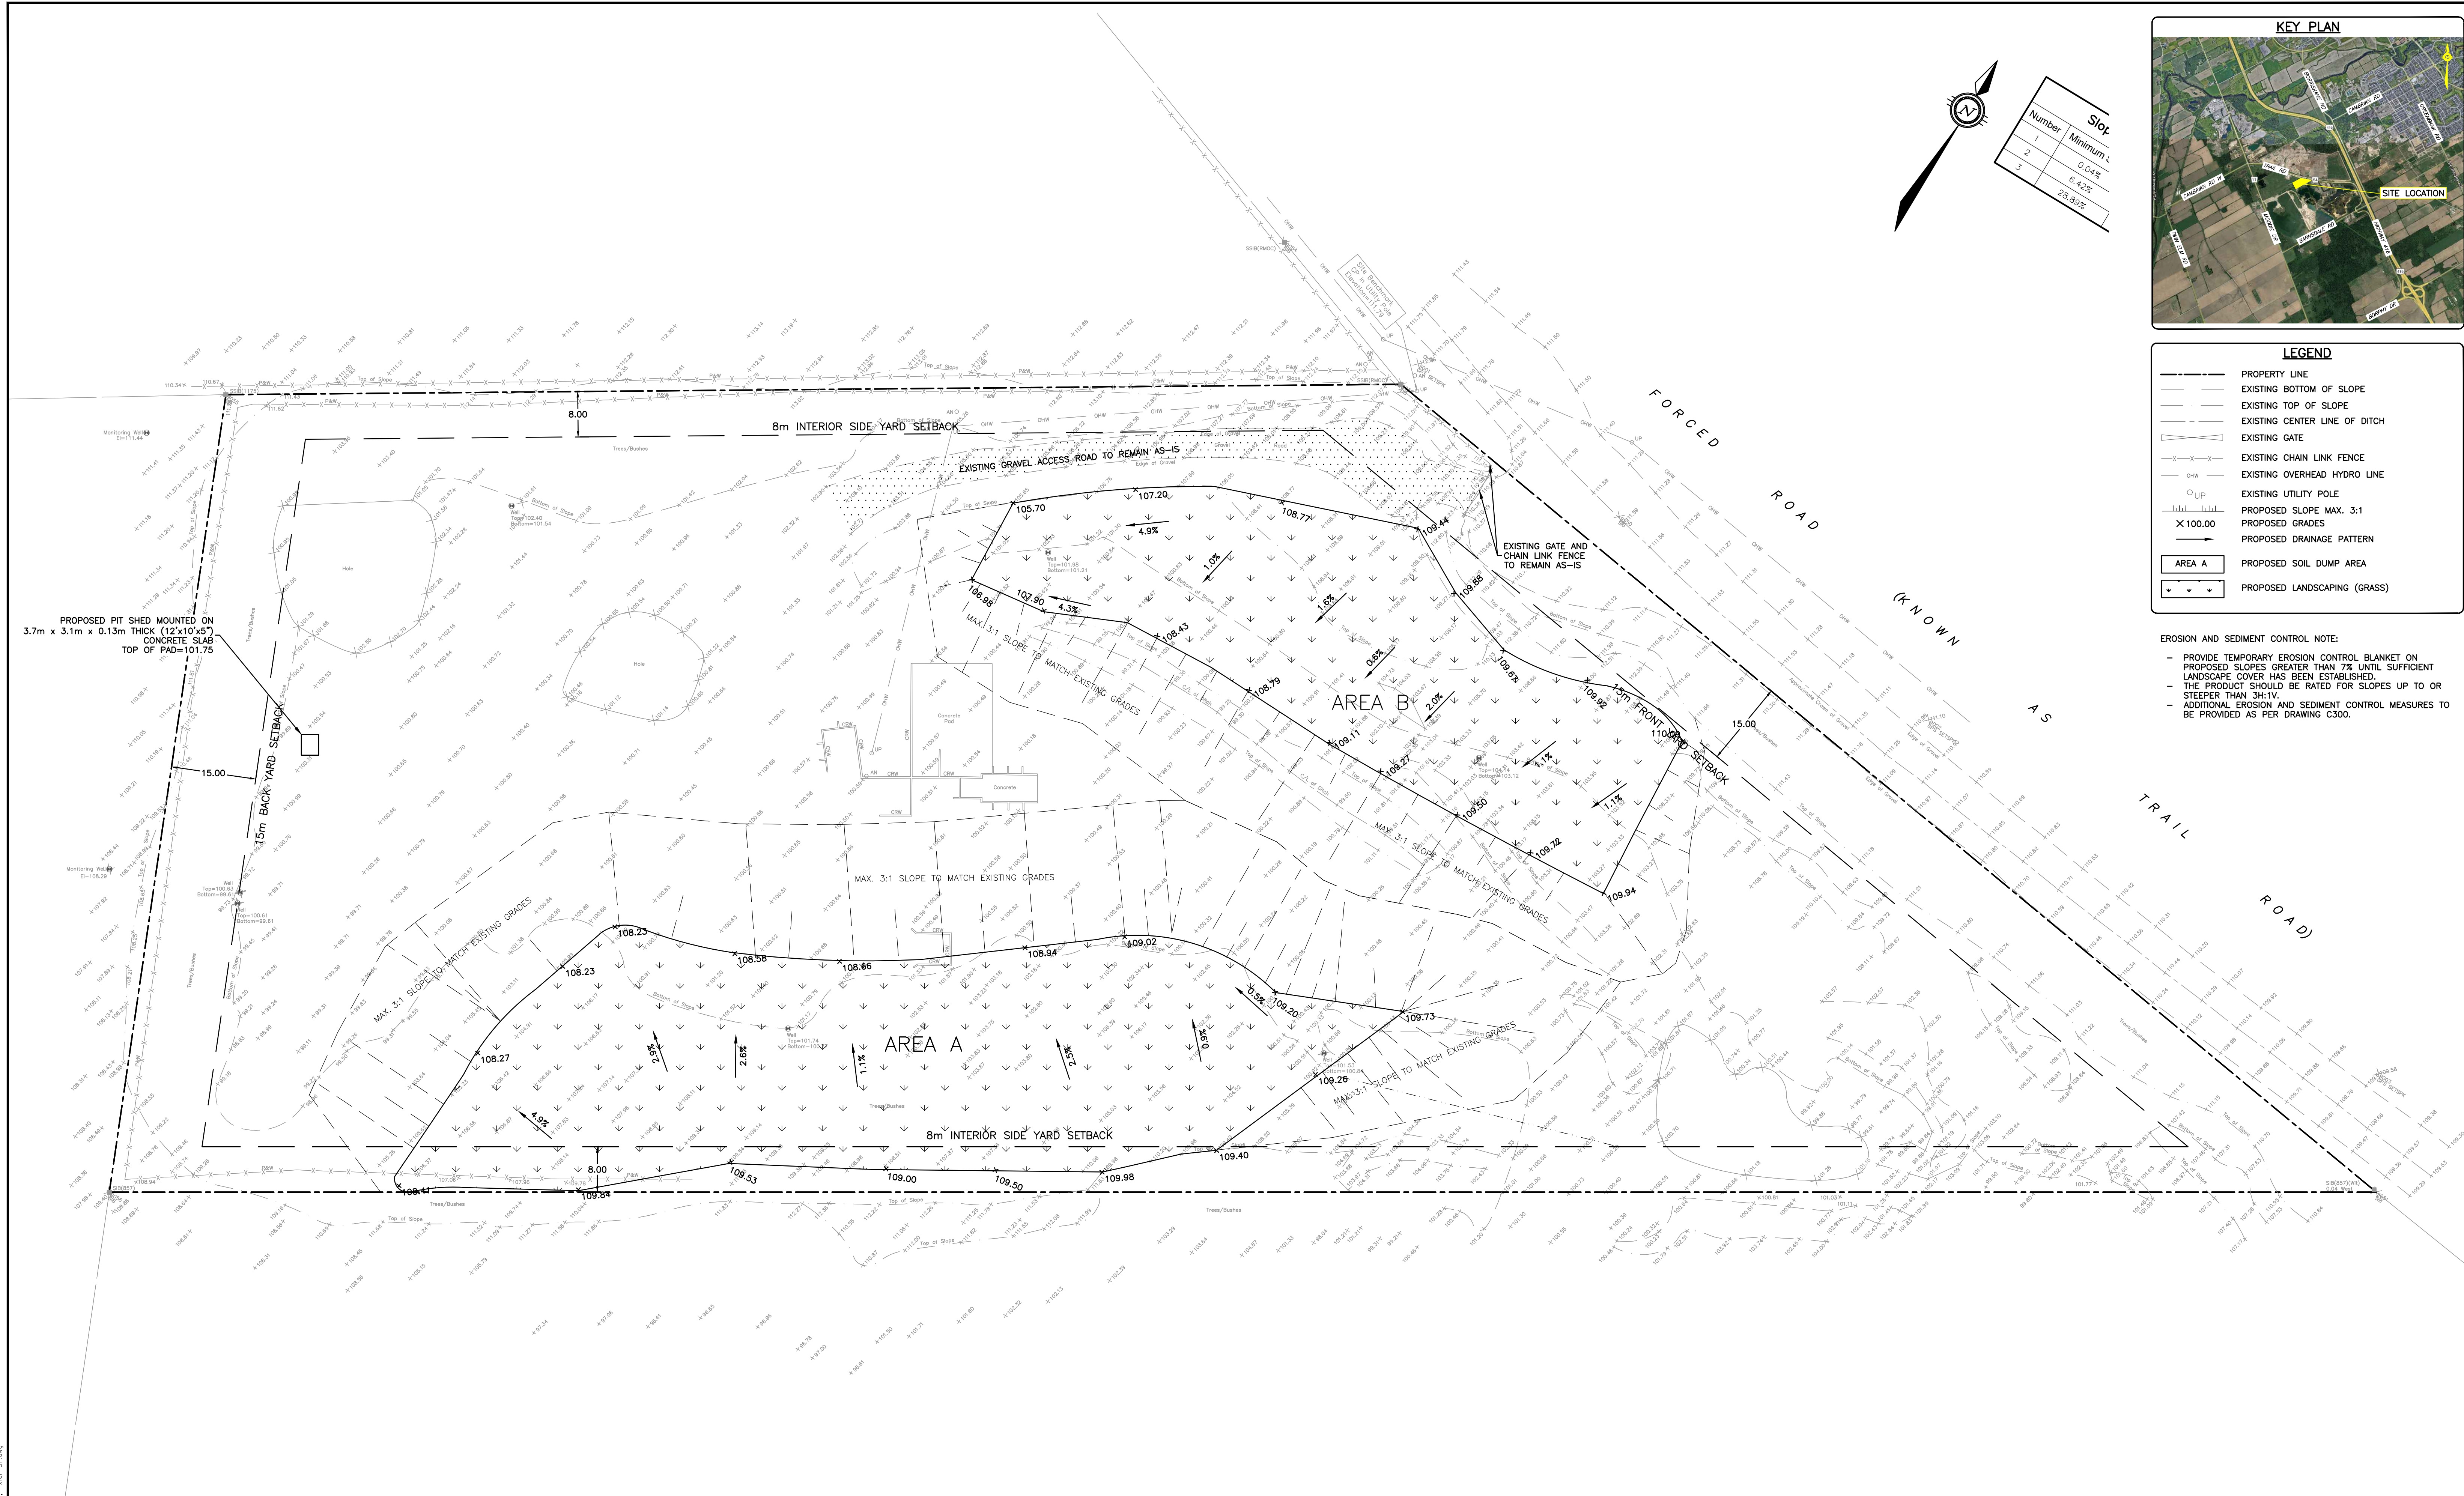

**CAUTION**  
 THE POSITION OF ALL POLE LINES, CONDUITS, WATERMANS, SEWERS AND OTHER UNDERGROUND AND OVERGROUND UTILITIES AND STRUCTURES IS NOT NECESSARILY SHOWN ON THE CONTRACT DRAWINGS, AND WHERE SHOWN, THE ACCURACY OF THE POSITION OF SUCH UTILITIES AND STRUCTURES IS NOT GUARANTEED. BEFORE STARTING WORK, DETERMINE THE EXACT LOCATION OF ALL SUCH UTILITIES AND STRUCTURES AND ASSUME ALL LIABILITY FOR DAMAGE TO THEM.

**NOT FOR CONSTRUCTION**

REV	REVISION DESCRIPTION	DATE	BY	APPD
2	ISSUED FOR SPA	23/06/23	AJ	AA
1	ISSUED FOR CLIENT REVIEW	20/10/22	AJ	AA

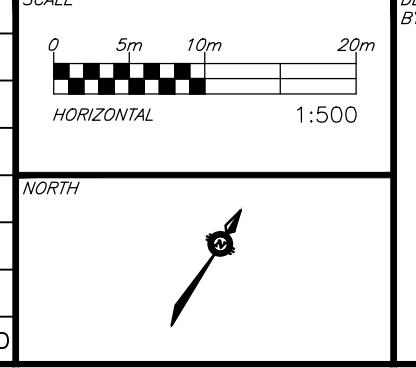

DESIGNED BY: M.A. ANSARI  
 REVIEWED BY: M.A. ANSARI  
 DATE: 2023/06/23  
 PROVINCE OF ONTARIO



**CLIENT**  
**DRAIN-ALL LTD**  
 3385 HAWTHORNE ROAD, OTTAWA, ON.  
 K1G 4G2 613.739.1070

**exp.**  
 exp Services Inc.  
 1-813-688-1899 | 1-613-225-7330  
 1025 Greenfield Drive, Unit 100  
 Ottawa, ON K2B 8H6  
 Canada  
 www.exp.com

**BASEPLAN** AJ  
**DESIGN** AJ  
**CHECKED** AA  
**CAD** AJ  
**PROJECT MANAGER** AA  
**APPROVED** AA

**PROJECT**  
**ENGINEERING SERVICES FOR**  
**4380 TRAIL ROAD,**  
**OTTAWA, ONTARIO.**

**TITLE**  
**SITE GRADING AND EROSION**  
**CONTROL PLAN AREA B**

**PROJECT No.** OTT-21023795-A0  
**SURVEY** FSD  
**DATE** 27/04/2022  
**DRAWING No.** C200-2

Filepaths: \\s11-01\21023795-00\060\_mechanical\45\_drawing\cadd\c200-2.dwg  
 User: Smeets, J. Date: 2023-06-23 12:45:15  
 Plotter: HP DesignJet T1100e  
 Plot Size: A1 (841x1189 mm)  
 Plot Scale: 1:500  
 Plot Orientation: Landscape  
 Plot Range: Extents  
 Plot Style: Default.ctb  
 Plot Color: Black  
 Plot Lineweight: 0.5  
 Plot Linetype: Solid  
 Plot Font: Arial, 10  
 Plot Title: #?????