


NORTH ELEVATION
SCALE: 1:100


EXTERIOR FINISH LEGEND

	200 X 400 ARCHITECTURAL MASONRY BLOCK
	INSULATED METAL PANEL (IMP1 - WHITE)
	INSULATED METAL PANEL (IMP2 - GREY)
	INSULATED METAL PANEL (IMP3 - GREEN)


NOTE: ROOF CLADDING, FASCIA, FLASHINGS, DOWNSPOUTS, GUTTERS, DOORS, FRAMES AND OVERHEAD DOORS / JAMBS TO MATCH IMP1 - WHITE

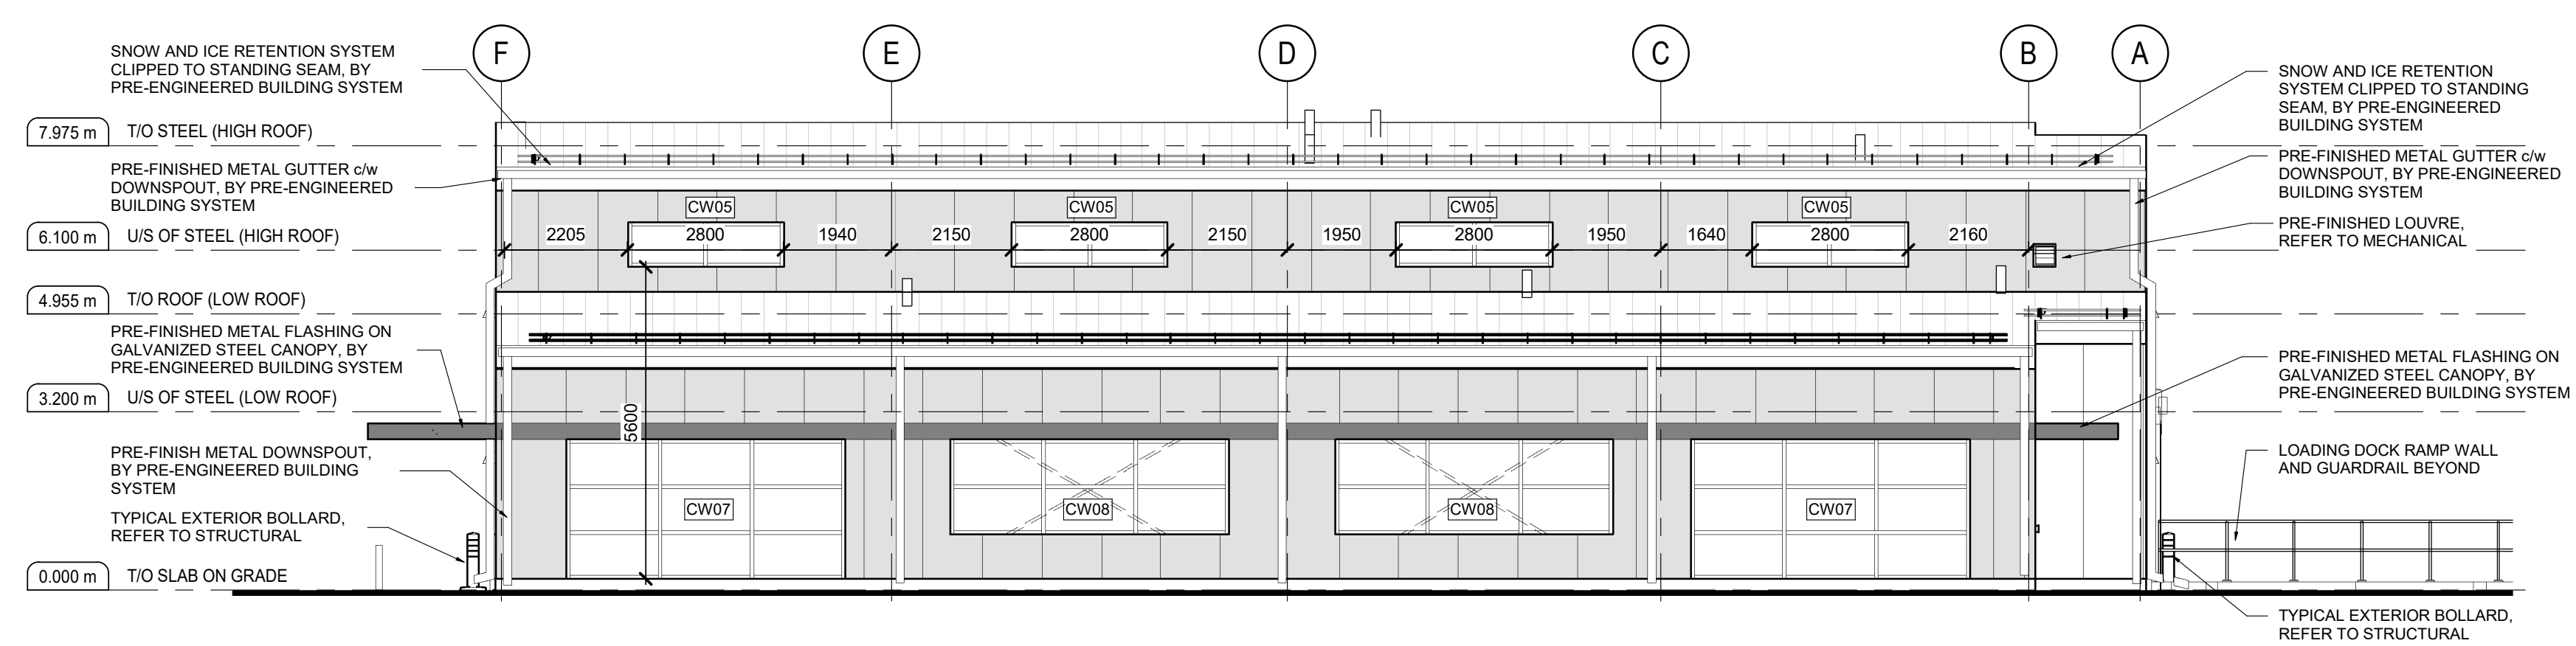


EAST ELEVATION
SCALE: 1:100

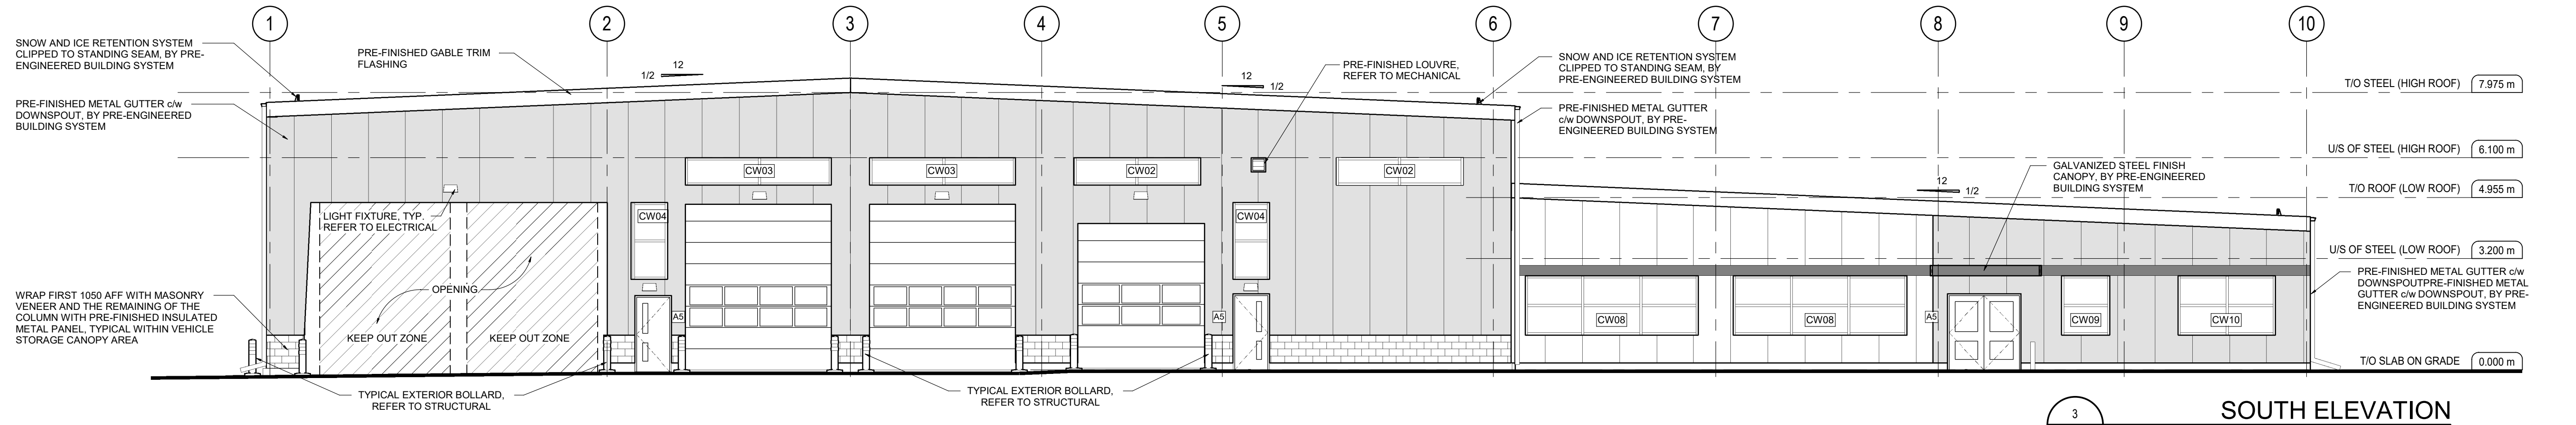

SOUTH ELEVATION
SCALE: 1:100

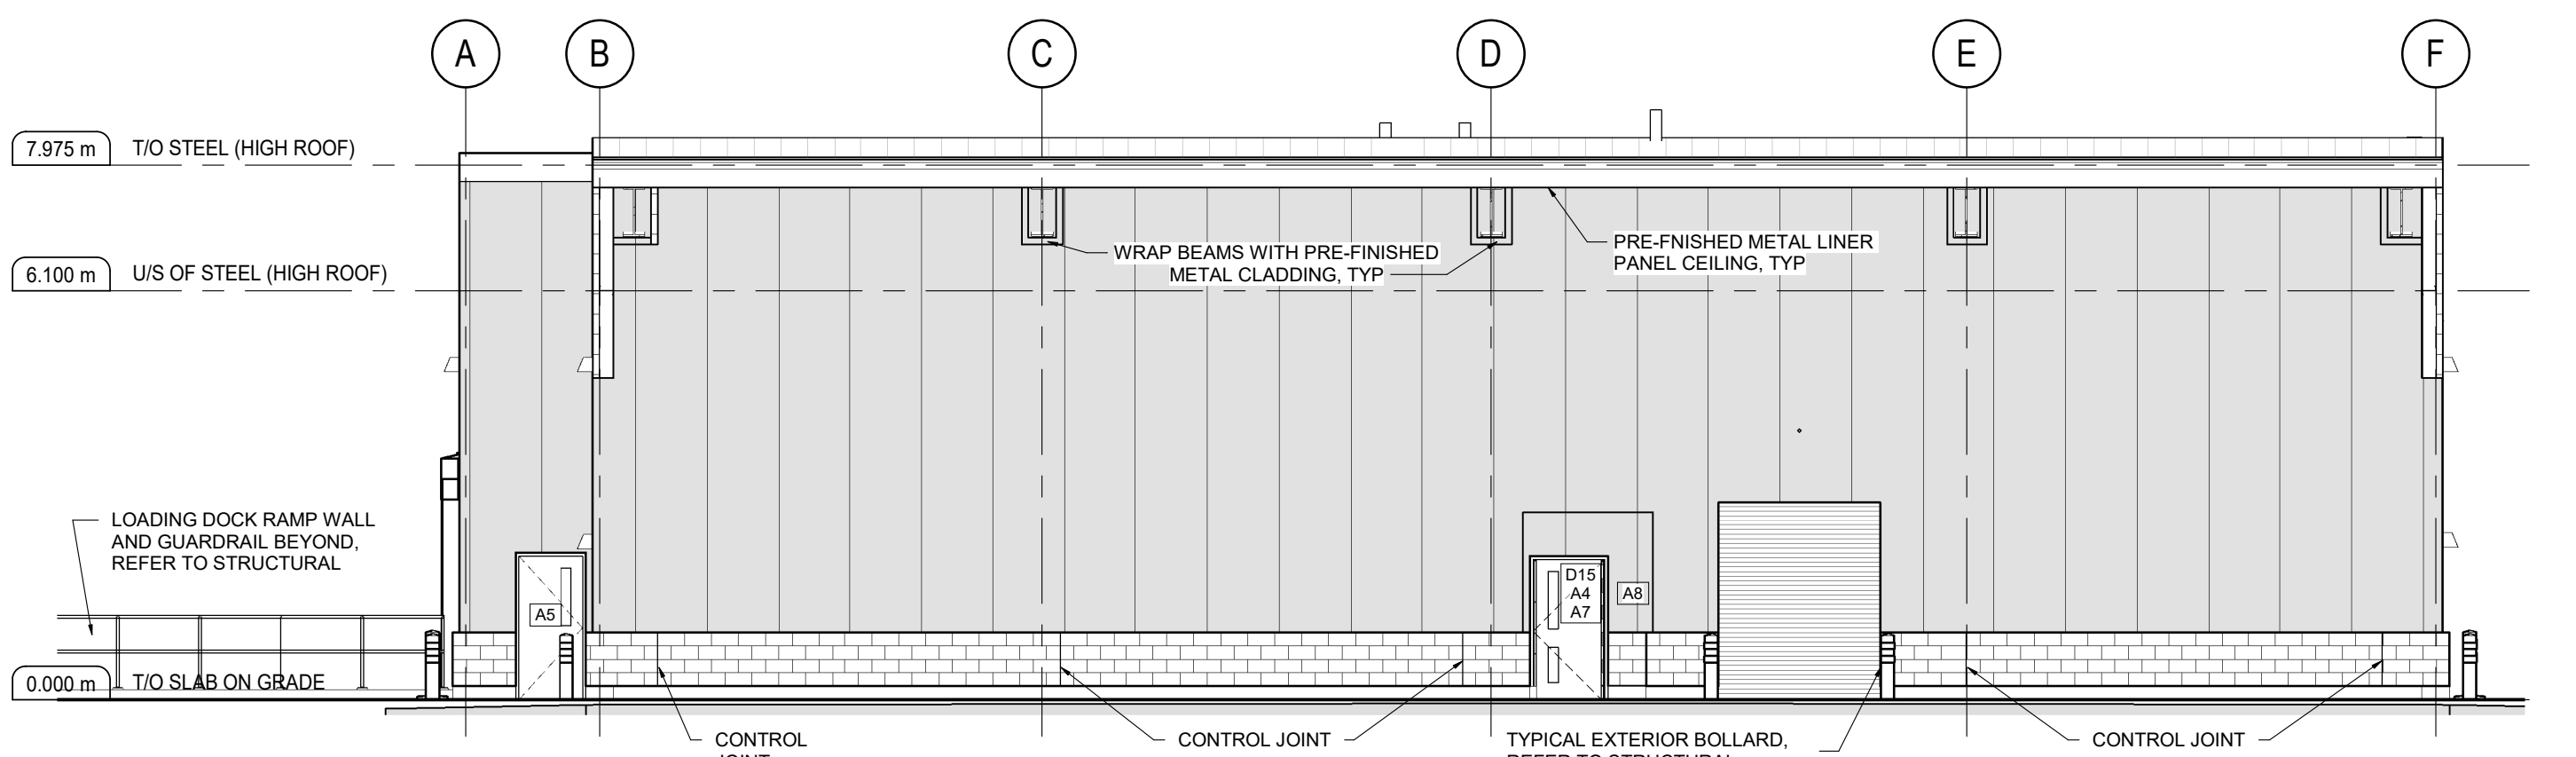

WEST ELEVATION - VEHICLE STORAGE CANOPY
SCALE: 1:100

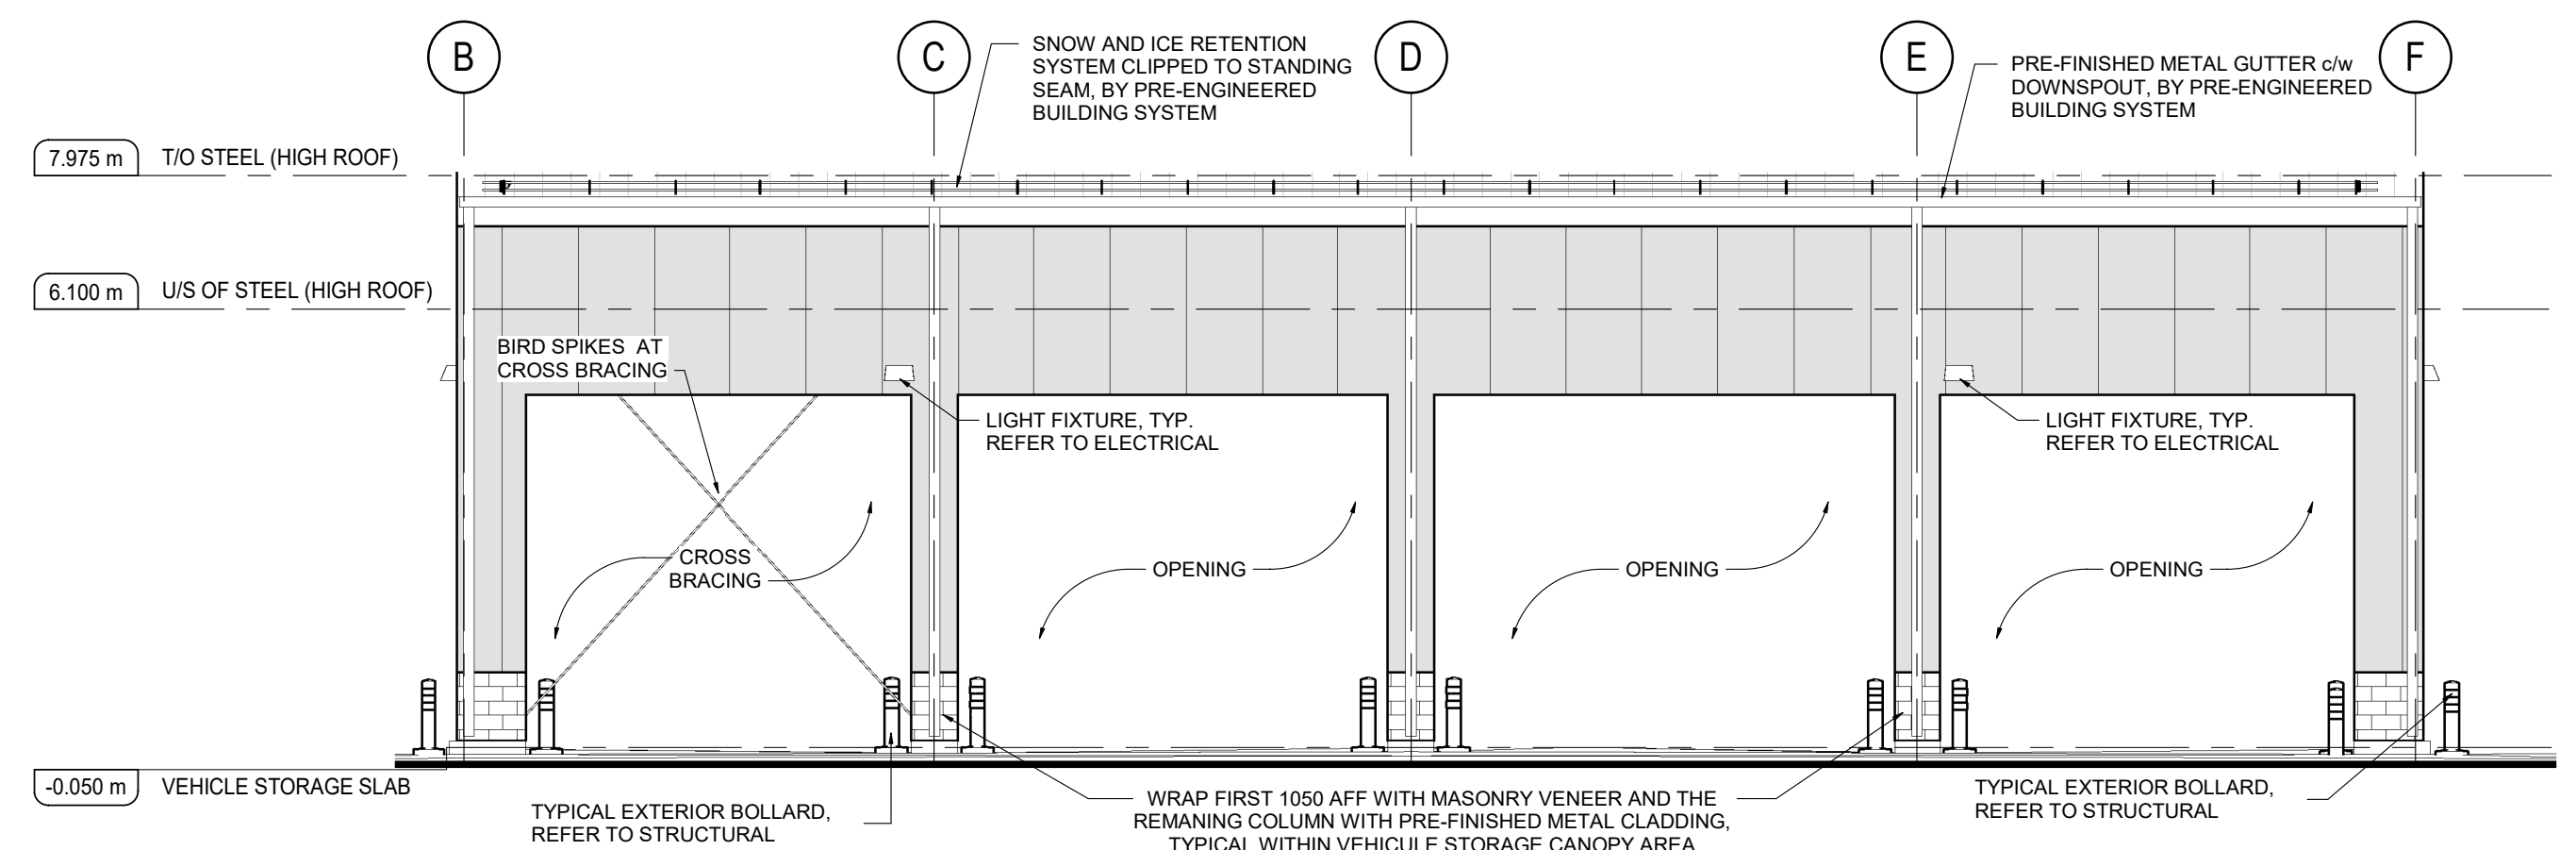

WEST ELEVATION
SCALE: 1:100

APPROVED
By Adam Brown at 2:55 pm, Jul 25, 2023

Adam Brown
ADAM BROWN
MANAGER, DEVELOPMENT REVIEW - RURAL PLANNING, REAL ESTATE & ECONOMIC DEVELOPMENT DEPARTMENT, CITY OF OTTAWA

No.	ISSUE / REVISION	DD/M/YY
4	ISSUED FOR TENDER	05/05/23
3	ISSUED FOR CCN-001 PRE-ENG	12/04/23
2	ISSUED FOR SI-001 (PRE-ENG BUILDING)	31/03/23
1	ISSUED FOR PRE-ENGINEERED BUILDING TENDER	26/10/22
0	RE-ISSUED FOR CITY SITE PLAN APPROVAL	12/09/22

THESE DRAWINGS HAVE BEEN PRODUCED BY J.L. RICHARDS & ASSOCIATES LIMITED AND ARE SUBJECT TO COPYRIGHT AND USE RESTRICTIONS SET OUT IN THE APPLICABLE PROJECT CONTRACT. ANY USE, REUSE OR MODIFICATION OF THESE DRAWINGS FOR PURPOSES OTHER THAN THE ORIGINAL PROJECT OR EXECUTION OF THE DESCRIBED WORK IS NOT PERMITTED OR ENDORSED WITHOUT THE PRIOR WRITTEN AUTHORIZATION OF J.L.R. J.L.R. MAKES NO WARRANTIES, EITHER EXPRESS OR IMPLIED, OF THE SUITABILITY OR FITNESS OF THESE DRAWINGS FOR ANY OTHER PURPOSE, AND ANY PARTY WHICH CHOOSES TO USE, MODIFY, OR OTHERWISE RELY ON THESE DRAWINGS WITHOUT J.L.R.'S AUTHORIZATION ACCEPTS THESE LIMITATIONS AND DOES SO AT THEIR SOLE RISK AND WITHOUT LIABILITY TO J.L.R.

VERIFY SHEET SIZE AND SCALES. THE BAR TO THE RIGHT IS 25mm IF THIS IS A FULL SIZE DRAWING. 0 25mm
SCALE: 1:100

CLIENT:
hydro one BGIS

CONSULTANT:
JLR J.L. Richards
ENGINEERS - ARCHITECTS - PLANNERS

CONSULTANT:
PROFESSIONAL STAMP
ONTARIO ASSOCIATION OF ARCHITECTS
JOHN MARSH FIERRE
LICENCE 6445

PROJECT:
HYDRO ONE OPERATIONS CENTRE, ORLEANS
3440 FRANK KENNY ROAD, NAVAN ONTARIO
DRAWING:
ARCHITECTURAL
EXTERIOR ELEVATIONS

DESIGN: AE
DRAWN: JG
CHECKED: MF/AE
JLR #: 31500-000
DRAWING #:
A401

File Location: C:\Users\Caughther\Desktop\31500-000\HONI\Orleans\31500-000 - Architectural.rvt
CITY PLAN No. 18971 CITY FILE No. D07-12-22-057