

- LEGEND:
- PEDESTRIAN CONCRETE PAVING
  - VEHICULAR CONCRETE PAVING
  - ACCENT PAVING



No.	Revision	Date
3	ISSUED FOR SPA 2	20 JUL, 2023
2	ISSUED FOR SPA	20 APR, 2023
1	ISSUED FOR COORDINATION	14 APR, 2023

North:

Stamp:

**CSW** Landscape Architecture  
 Urban Design  
 Site Planning  
 Recreation and Park Planning  
 Project Management

319 McRae Avenue, Suite 502, Ottawa, Ontario, K1Z 0B9  
 Tel: (613) 729-4536

- All measurements in millimeters unless specified otherwise. Do not scale drawing. All drawings to be read in conjunction with written specifications.
- Copyright reserved. This drawing is the exclusive property of CSW Landscape Architects Ltd. and shall not be used without the consent thereof.
- This Drawing may not be used for construction until signed by the landscape architect. It is the responsibility of the contractor to:
  - check and verify all dimensions on site;
  - report all errors and/or omissions to the landscape architect;
  - comply with all pertinent codes and by-laws;
  - check and verify locations of all underground services with all local utilities prior to any digging.

Project:

**CLV  
360 LAURIER**

360 LAURIER STREET  
OTTAWA, ONTARIO

Drawing:

**LANDSCAPE PLAN  
Ground Floor**


Scale:	1:100	Date:	MARCH 2023
Design By:	CM	Drawn By:	SW
Project Number:	2161-01	Sheet Number:	L1.0







- LEGEND:
- UNIT PAVERS - TYPE 1
  - UNIT PAVERS - TYPE 2
  - WOOD DECKING
  - GRAVEL PAVING
  - GREEN ROOF PLANTING
  - VERTICAL SCREEN
  - MAINTENANCE EDGE
  - FENCE

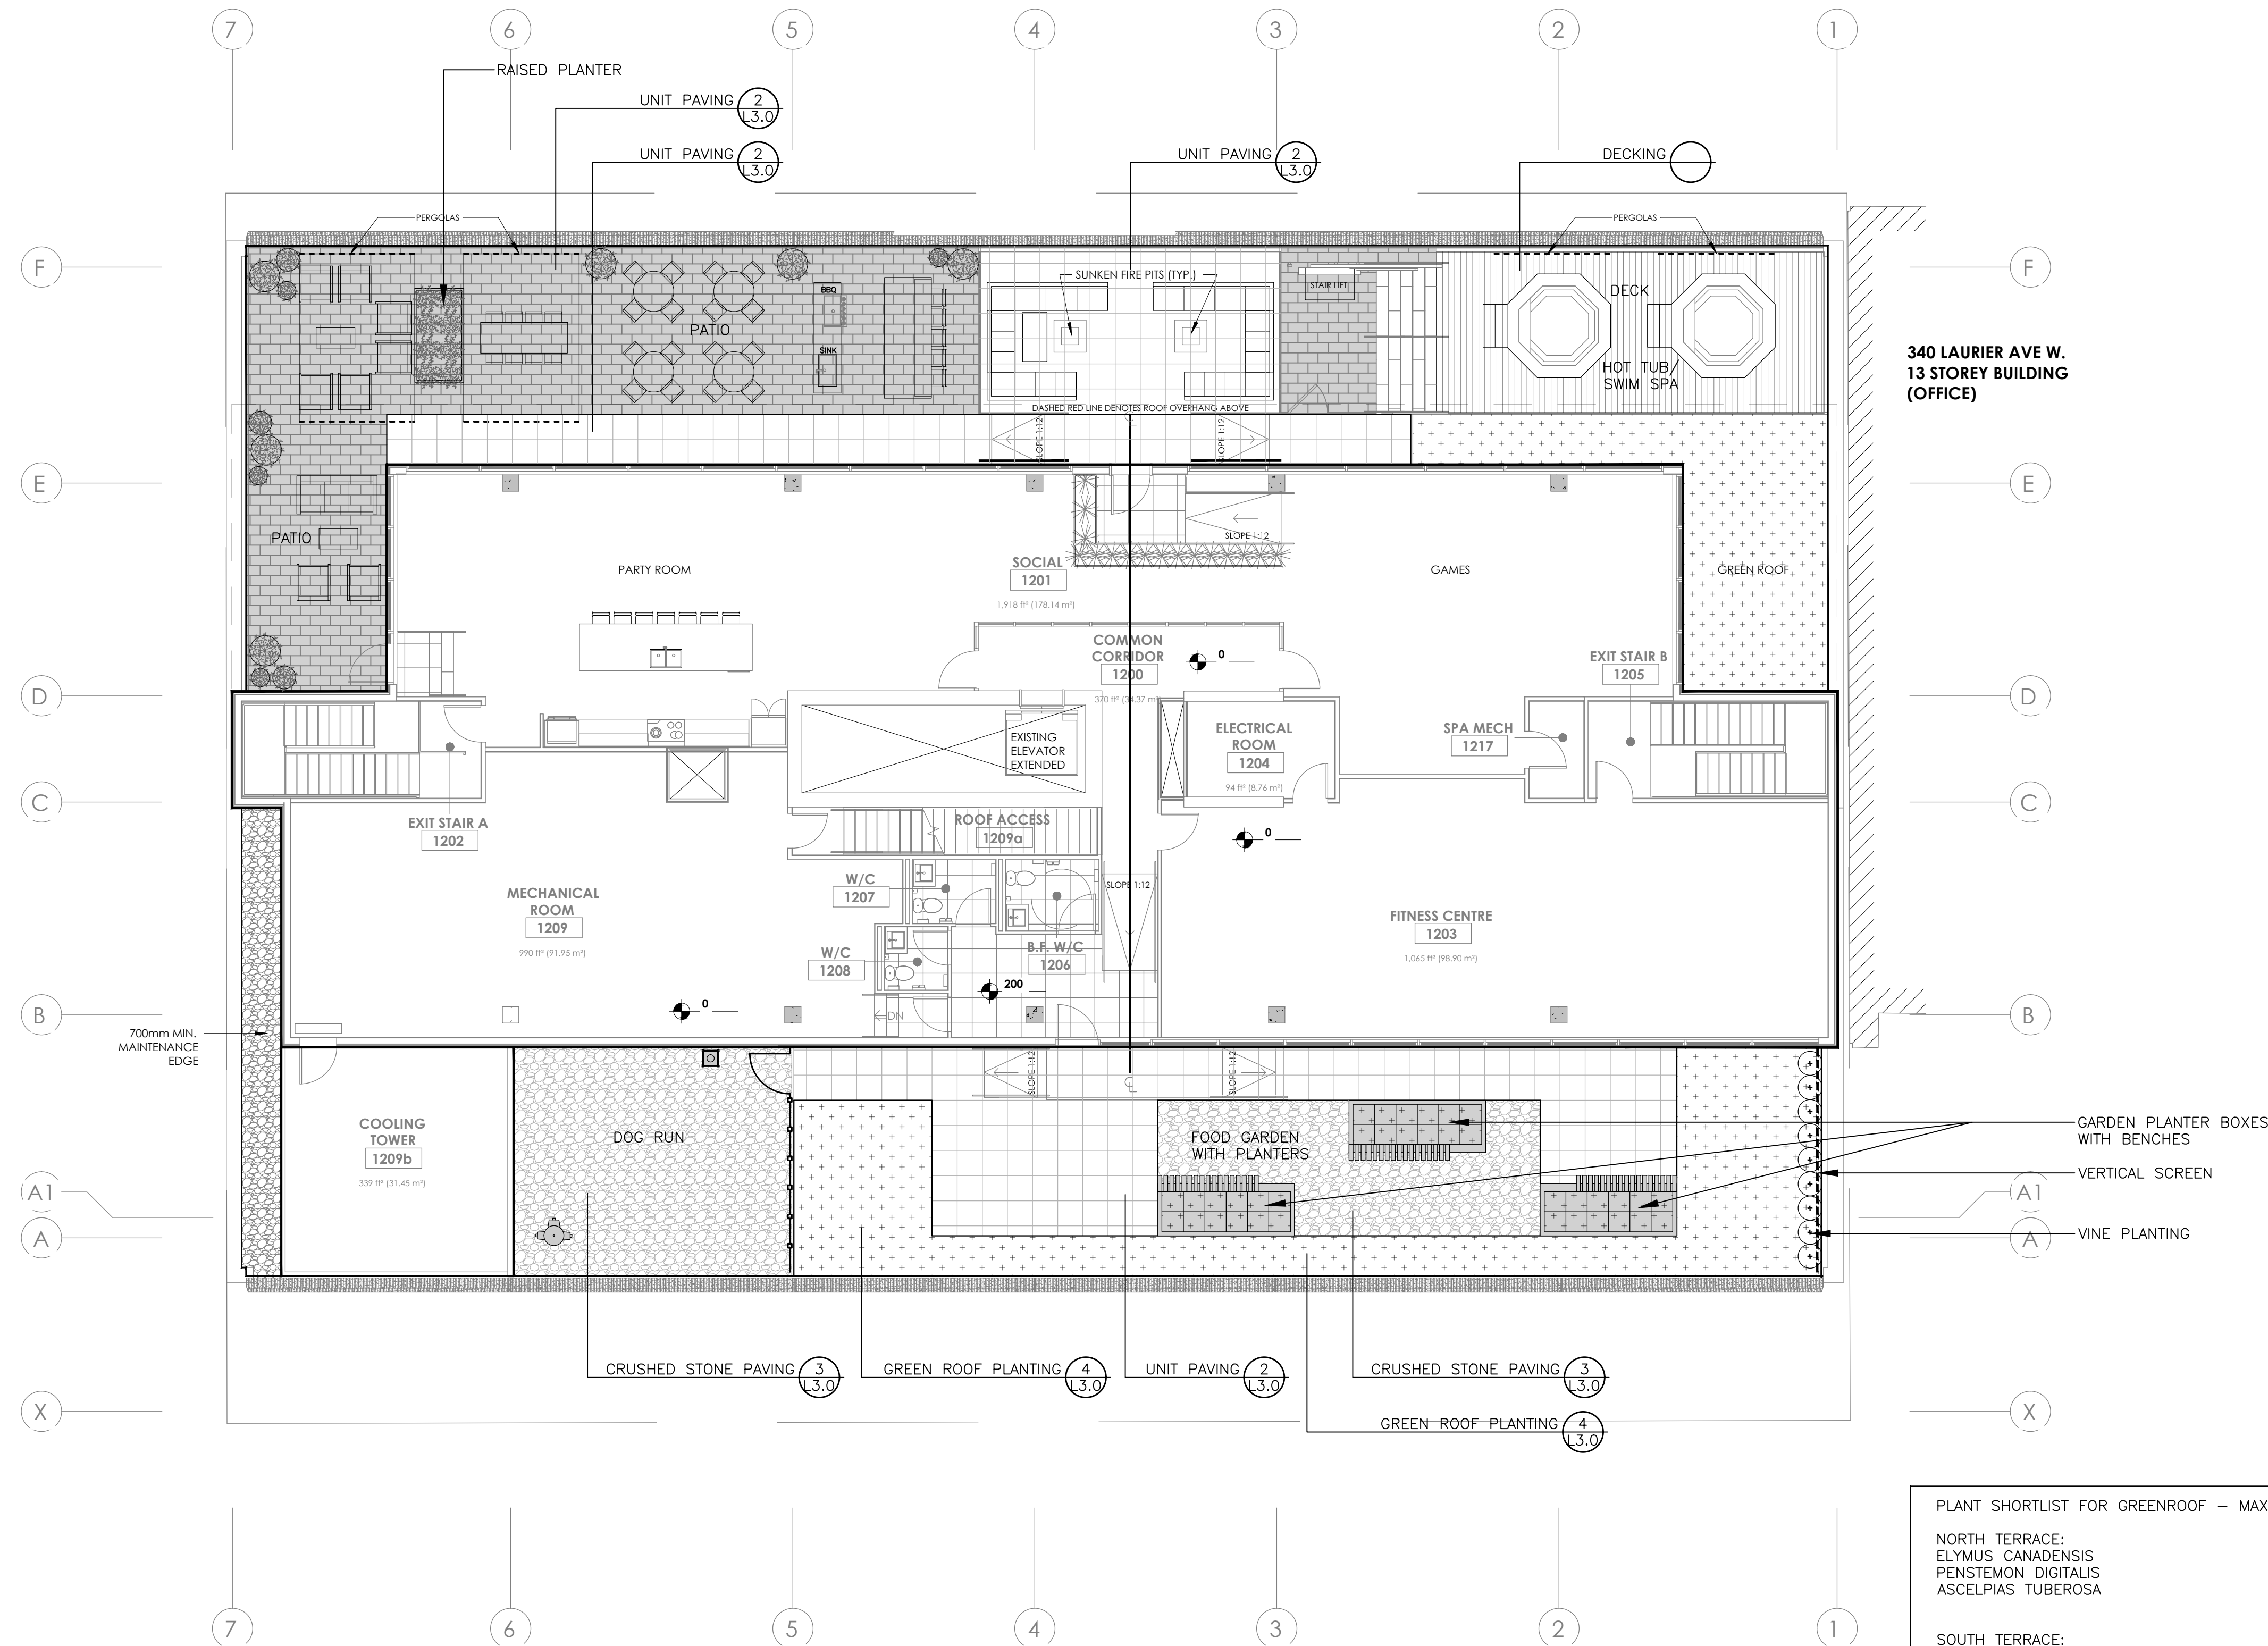

340 LAURIER AVE W.  
13 STOREY BUILDING  
(OFFICE)

GARDEN PLANTER BOXES WITH BENCHES  
VERTICAL SCREEN  
VINE PLANTING

- PLANT SHORTLIST FOR GREENROOF - MAXX 8"
- NORTH TERRACE:  
ELYMUS CANADENSIS  
PENSTEMON DIGITALIS  
ASCLEPIAS TUBEROSA
- SOUTH TERRACE:  
SPOROBOLUS HETEROLEPIS  
AGASTACHE FOENICULUM  
DALEA PURPUREA  
ECHINACEA POWWOW WHITE  
SEDUM AIZOON 'EUPHORBIOIDES'

No.	Revision	Date
3	ISSUED FOR SPA 2	20 JUL, 2023
2	ISSUED FOR SPA	20 APR, 2023
1	ISSUED FOR COORDINATION	14 APR, 2023

North:

Stamp:

**CSW** Landscape Architecture  
Urban Design  
Site Planning  
Recreation and Park Planning  
Project Management

319 McRae Avenue, Suite 502, Ottawa, Ontario, K1Z 0B9  
Tel: (613) 729-4536


- All measurements in millimeters unless specified otherwise. Do not scale drawing. All drawings to be read in conjunction with written specifications.
- Copyright reserved. This drawing is the exclusive property of CSW Landscape Architects Ltd. and shall not be used without the consent thereof.
- This Drawing may not be used for construction until signed by the landscape architect. It is the responsibility of the contractor to:
  - check and verify all dimensions on site;
  - report all errors and/or omissions to the landscape architect;
  - comply with all pertinent codes and by-laws;
  - check and verify locations of all underground services with all local utilities prior to any digging.

Project:  
**CLV  
360 LAURIER**  
360 LAURIER STREET  
OTTAWA, ONTARIO


Drawing:  
**LANDSCAPE PLAN  
Roof Terrace**

Scale: 1:100	Date: MARCH 2023
Design By: CM	Drawn By: SW
Project Number: 2161-01	Sheet Number: L2.0




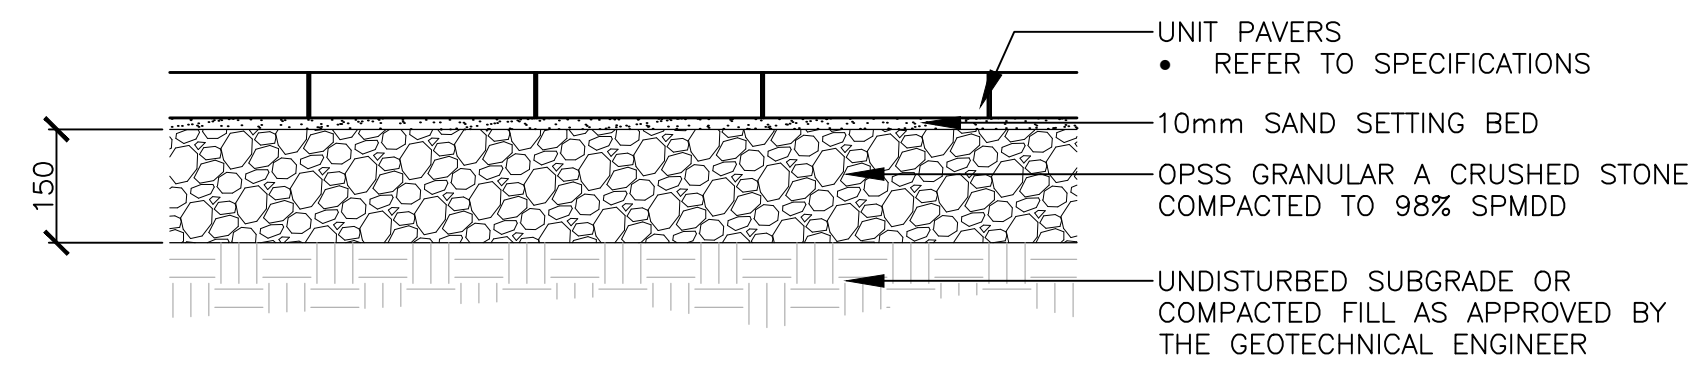


1 UNIT PAVING 1:10

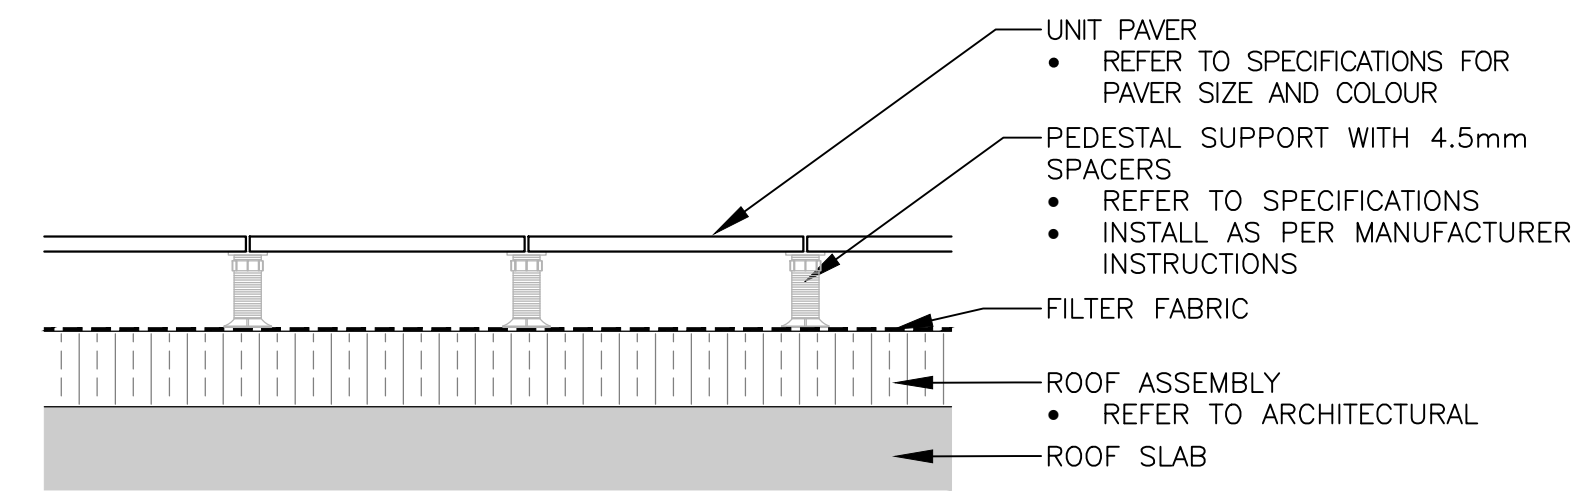

2 UNIT PAVING ON PEDESTALS 1:10

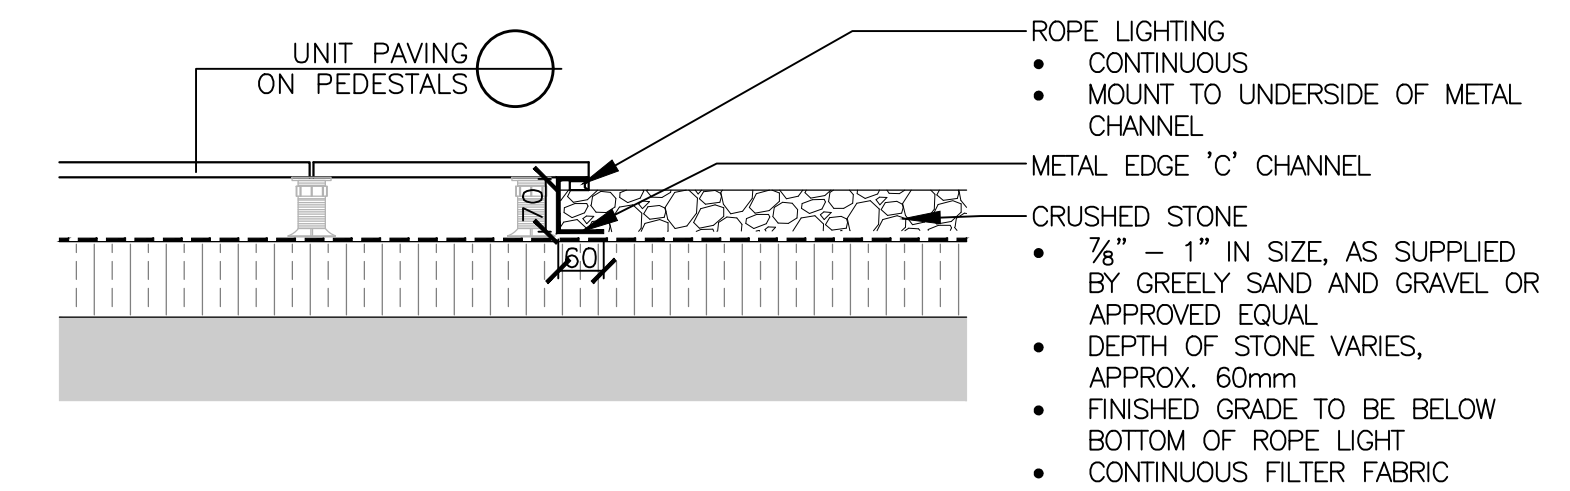

3 CRUSHED STONE PAVING 1:10

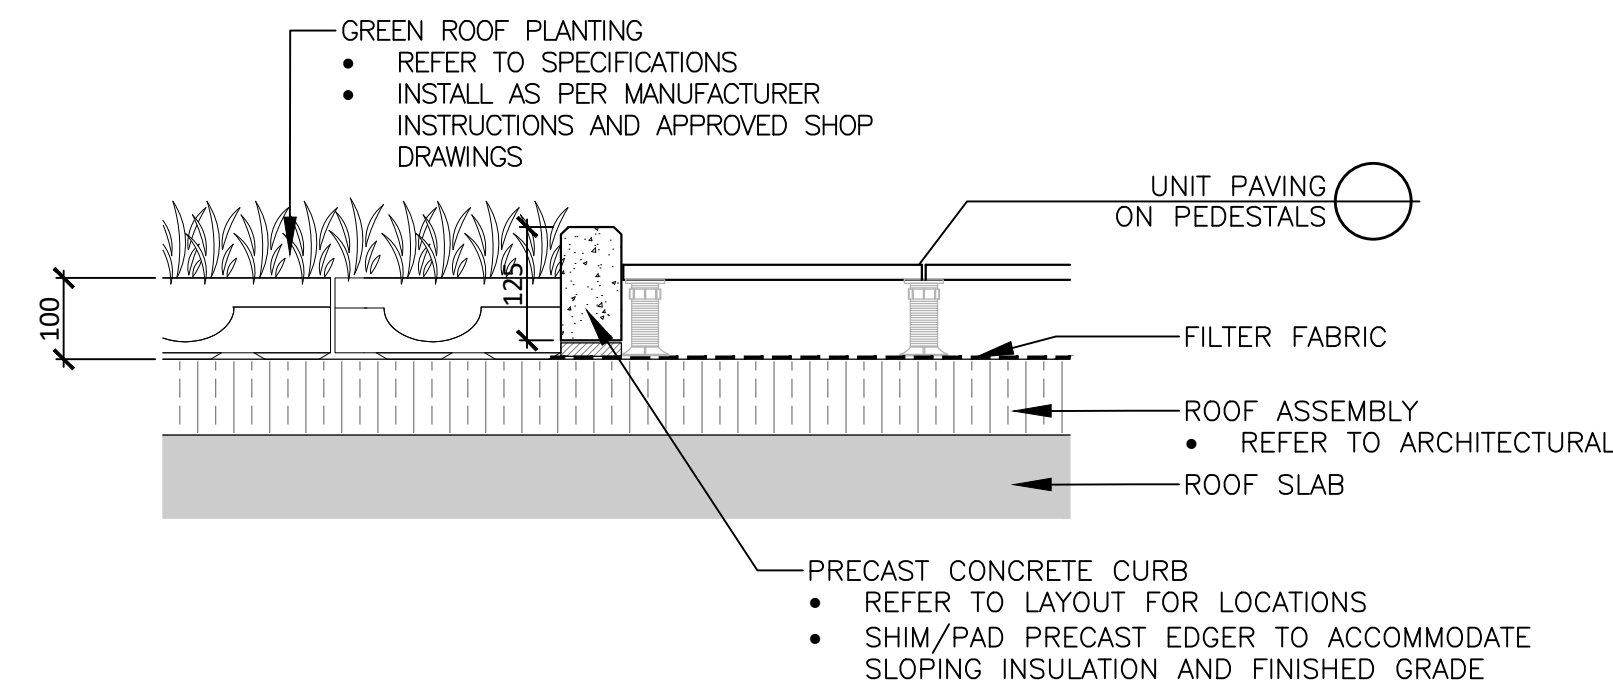

4 GREEN ROOF PLANTING 1:10



No.	Revision	Date
5		
4		
3	ISSUED FOR SPA 2	20 JUL 2023
2	ISSUED FOR SPA	20 APR 2023
1	ISSUED FOR COORDINATION	14 APR 2023

North: \_\_\_\_\_ Stamp: \_\_\_\_\_

**CSW** Landscape Architecture  
 Urban Design  
 Site Planning  
 Recreation and Park Planning  
 Project Management

319 McRae Avenue, Suite 502, Ottawa, Ontario, K1Z 0B9  
 Tel: (613) 729-4536

**GENERAL NOTES:**

- All measurements in millimeters unless specified otherwise. Do not scale drawing. All drawings to be read in conjunction with written specifications.
- Copyright reserved. This drawing is the exclusive property of CSW Landscape Architects Ltd. and shall not be used without the consent thereof.
- This Drawing may not be used for construction until signed by the landscape architect. It is the responsibility of the contractor to:
  - check and verify all dimensions on site;
  - report all errors and/or omissions to the landscape architect;
  - comply with all pertinent codes and by-laws;
  - check and verify locations of all underground services with all local utilities prior to any digging.

Project:

**CLV  
360 LAURIER**

360 LAURIER STREET  
OTTAWA, ONTARIO

Drawing:  
**LANDSCAPE DETAILS**

Scale: AS NOTED	Date: MARCH 2023
Design By: CM	Drawn By: SW
Project Number: 2161-01	Sheet Number: L3.0