




1 CONIFEROUS TREE PLANTING  
L.2 SCALE: NTS

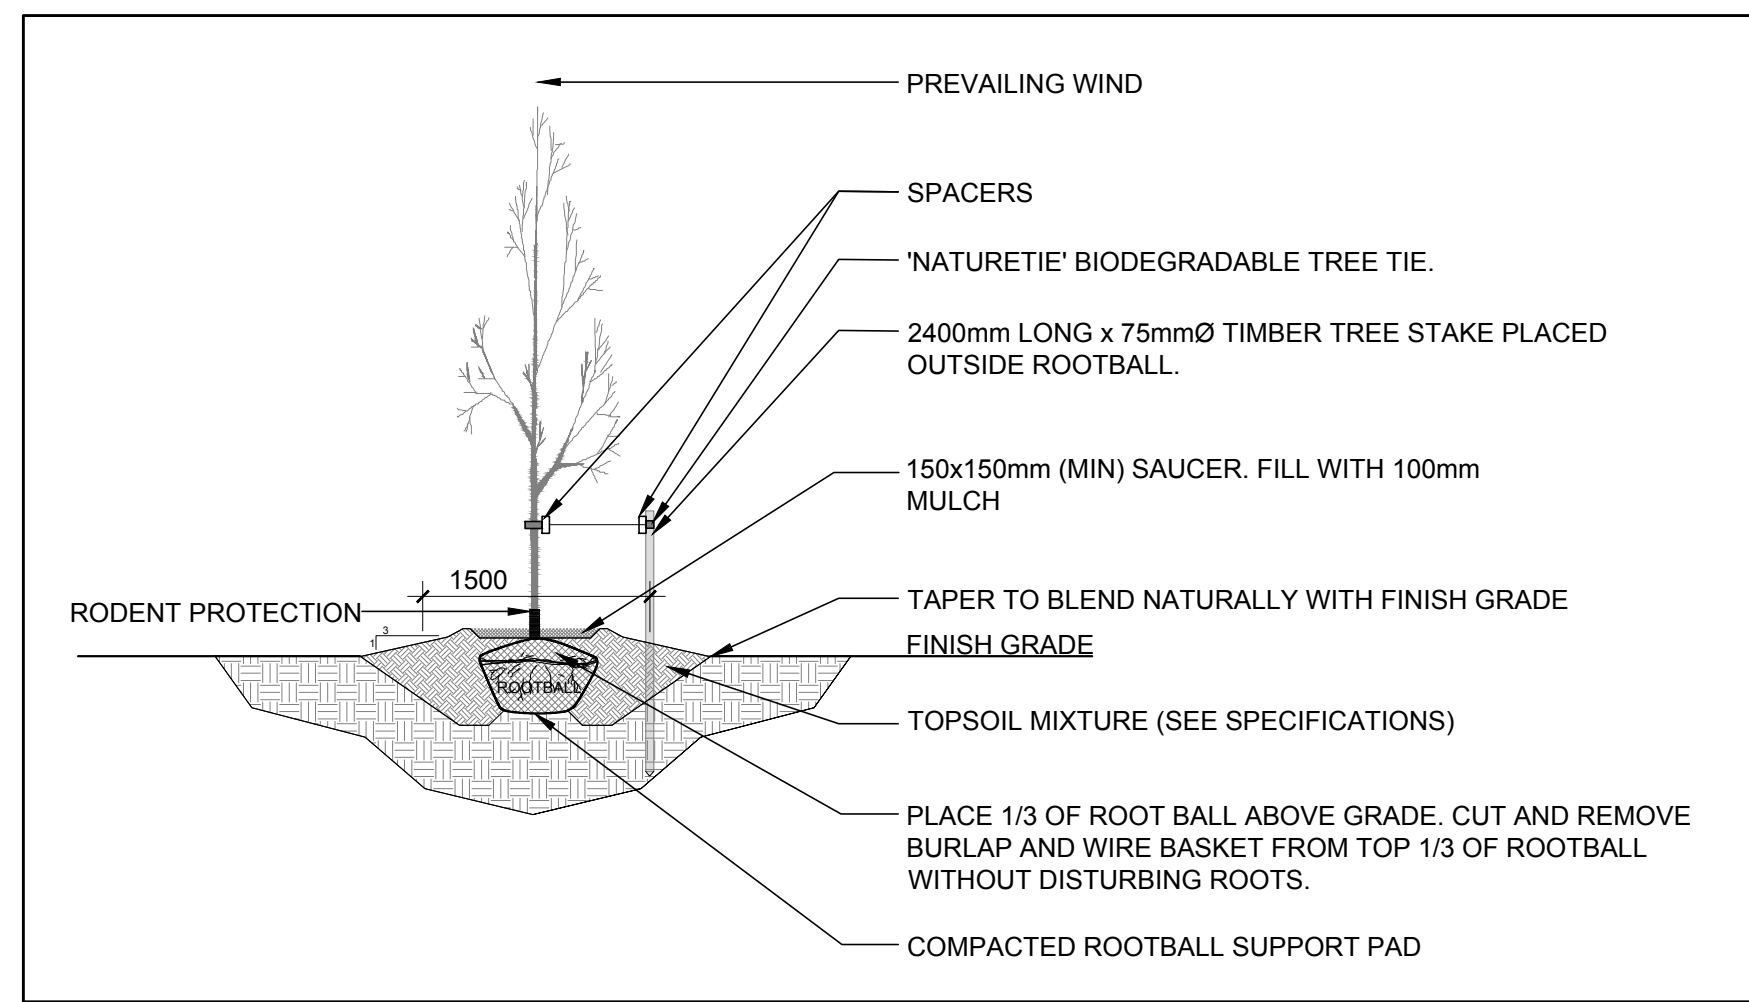

4 DECIDUOUS TREE PLANTING  
L.2 SCALE: NTS

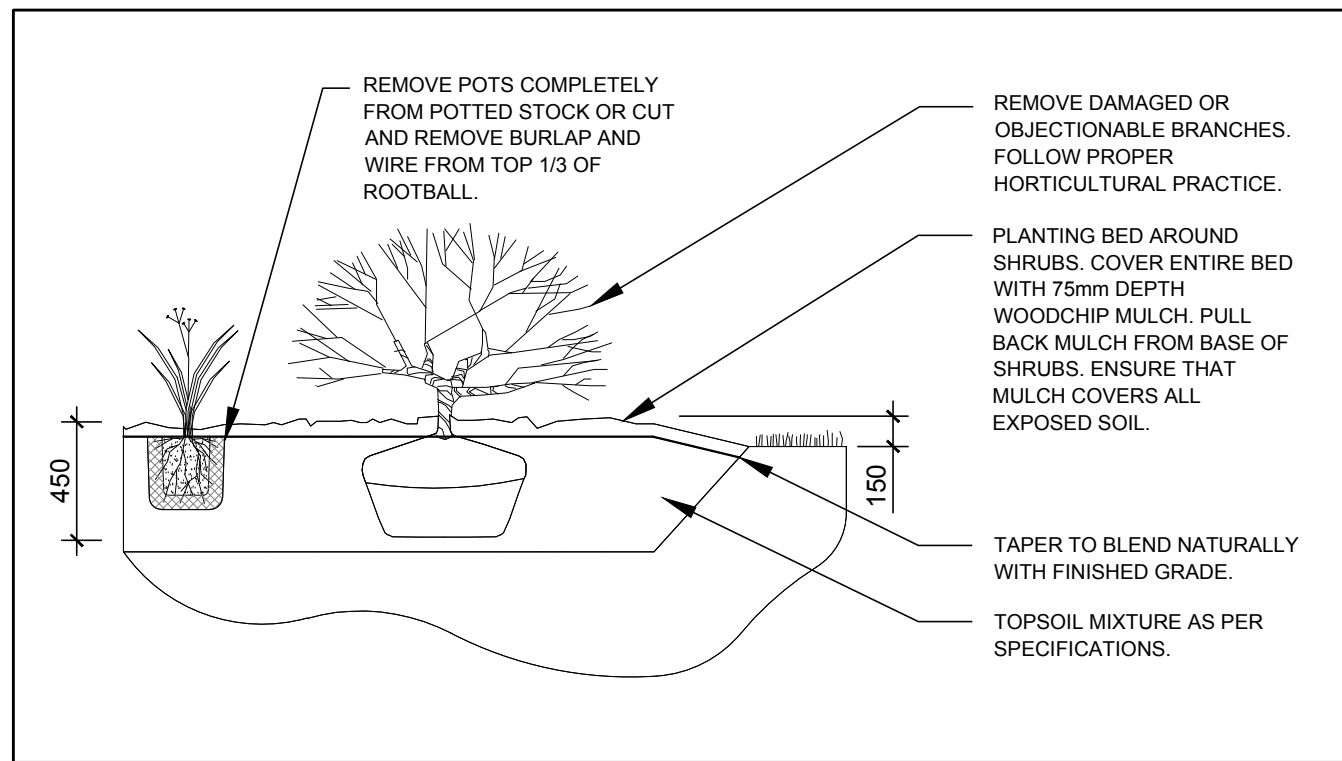

2 SHRUB / ORNAMENTAL GRASS PLANTING  
L.2 SCALE: NTS

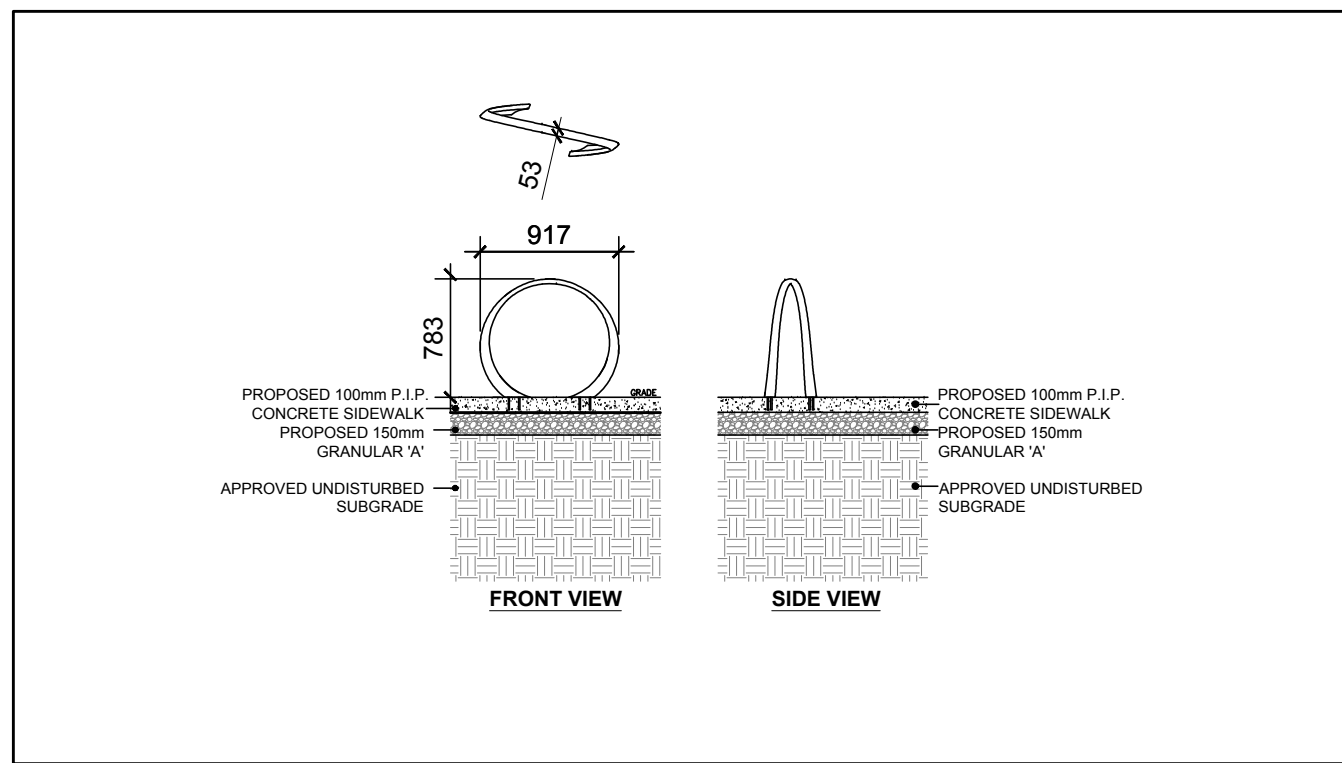

3 LOOP BIKE RACK  
L.2 SCALE: NTS

APPROVED  
By Lily Xu at 1:06 pm, Aug 15, 2023

LILY XU, MCIP, RPP  
MANAGER, DEVELOPMENT REVIEW SOUTH  
PLANNING, INFRASTRUCTURE & ECONOMIC  
DEVELOPMENT DEPARTMENT, CITY OF OTTAWA

CONSULTANTS  
ARCHITECTS: **WARE MALCOMB**  
180 BAKER BROOK MILLS DRIVE, UNIT 103, VAUGHAN, ONTARIO  
Tel: (905) 760-1211

CIVIL ENGINEERS: **LRJ**  
LANDSCAPE ARCHITECTS

CLIENT  
AVENUE 31 CAPITAL INC  
801-250 City Centre, Ottawa, ON, K1R 6K7  
C 613-799-2422

PROJECT  
NATIONAL CAPITAL BUSINESS PARK - SITE 2  
4120 RUSSEL RD (1100 & 1200 LAST MILE DR), OTTAWA

DRAWING  
LANDSCAPE DETAILS

No.	Issue	Date	DR	CK
5	ISSUED FOR SITE PLAN APPROVAL	12/23/2022	ML	JL
4	ISSUED FOR DISCUSSION & REVIEW	09/19/2022	WF	JL
3	ISSUED FOR SITE PLAN APPROVAL	09/02/2022	WF	JL
2	ISSUED FOR DISCUSSION AND REVIEW	08/25/2022	WF	JL
1	ISSUED FOR DISCUSSION AND REVIEW	08/23/2022	WF	JL

JAMES B. LENNOX & ASSOCIATES INC.  
LANDSCAPE ARCHITECTS  
3332 CARLING AVE. OTTAWA, ONTARIO K2H 5A8  
Tel: (613) 722-5168 Fax: (866) 343-3942

PROJECT NO.  
22MIS2277  
START DATE  
AUGUST 2022  
DRAWING NO.  
**L.2**

