




08 BUILDING C - SOUTHEAST ELEVATION
A200 SCALE: 1:100

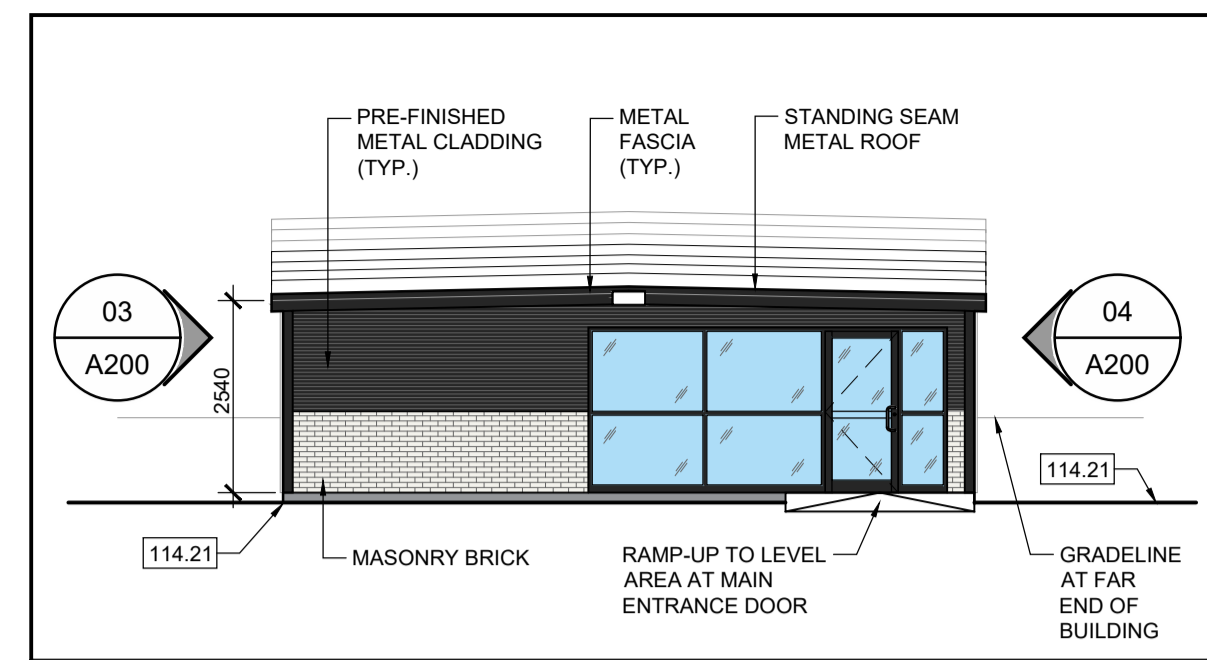


07 BUILDING C - NORTHWEST ELEVATION
A200 SCALE: 1:100

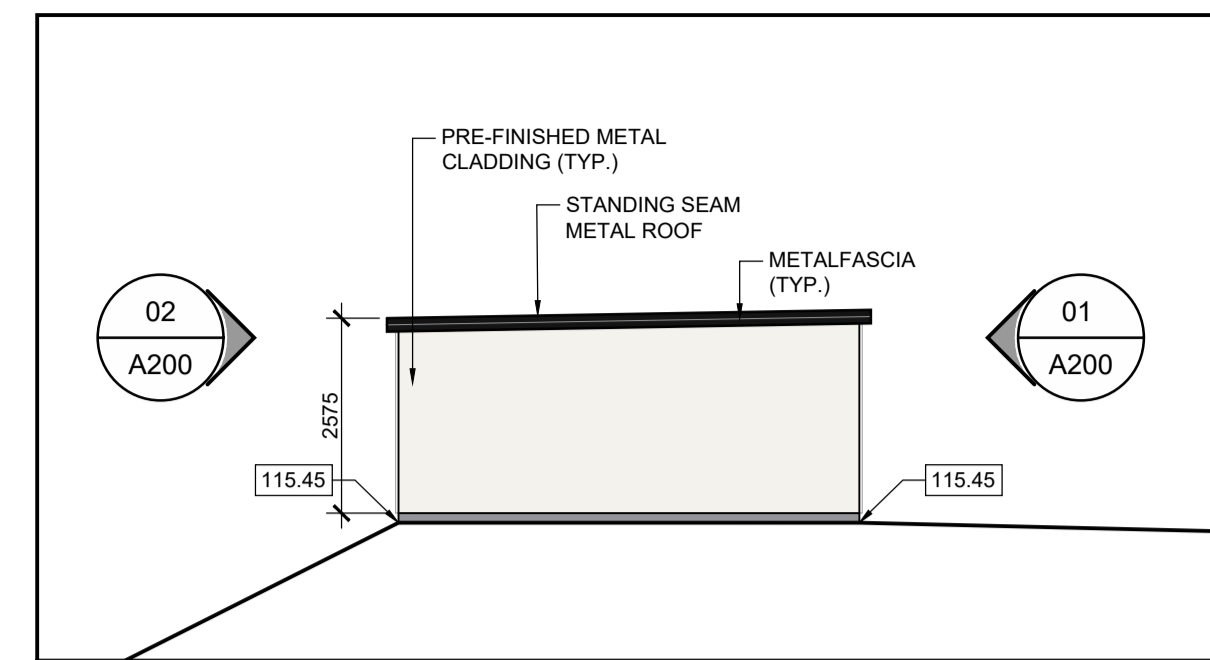


06 BUILDING A - SOUTHEAST ELEVATION
A200 SCALE: 1:100

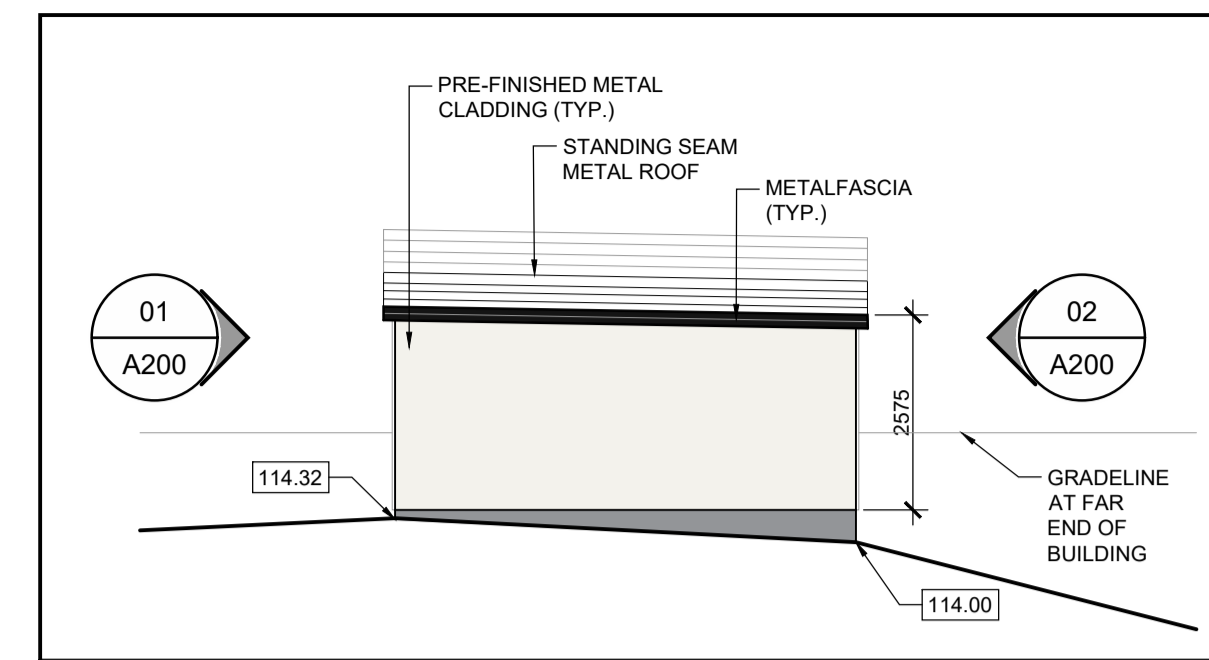


05 BUILDING A - NORTHWEST ELEVATION
A200 SCALE: 1:100

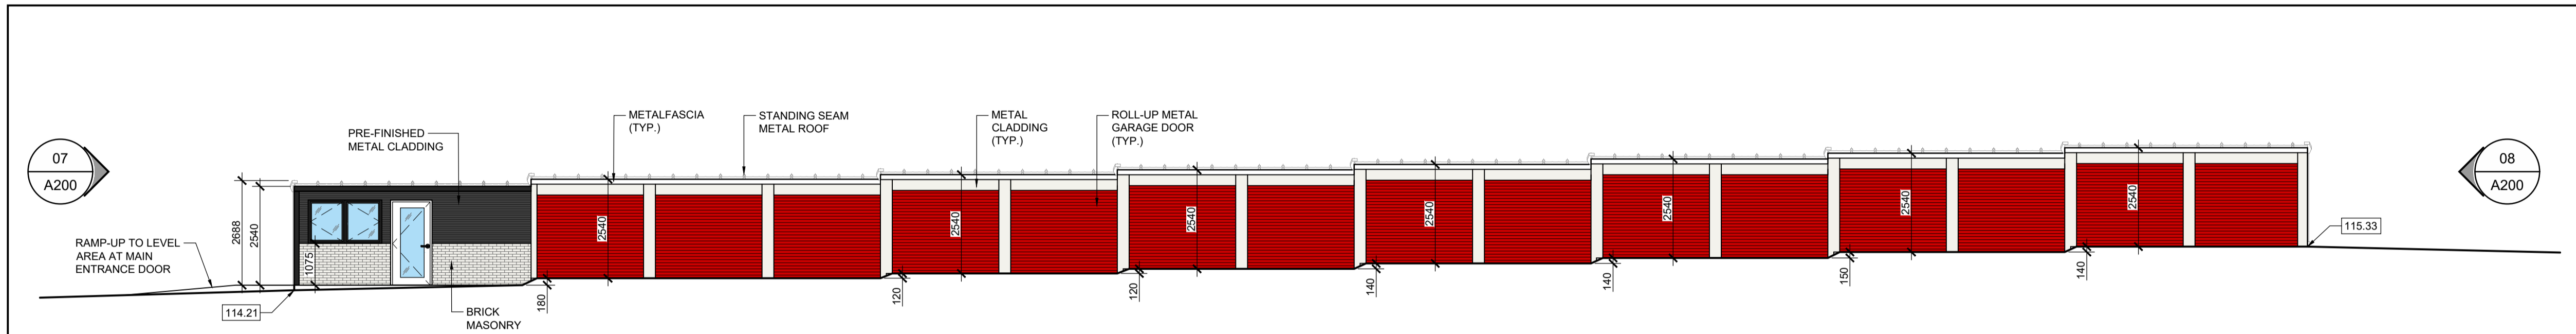


04 BUILDING C - SOUTHWEST ELEVATION
A200 SCALE: 1:100

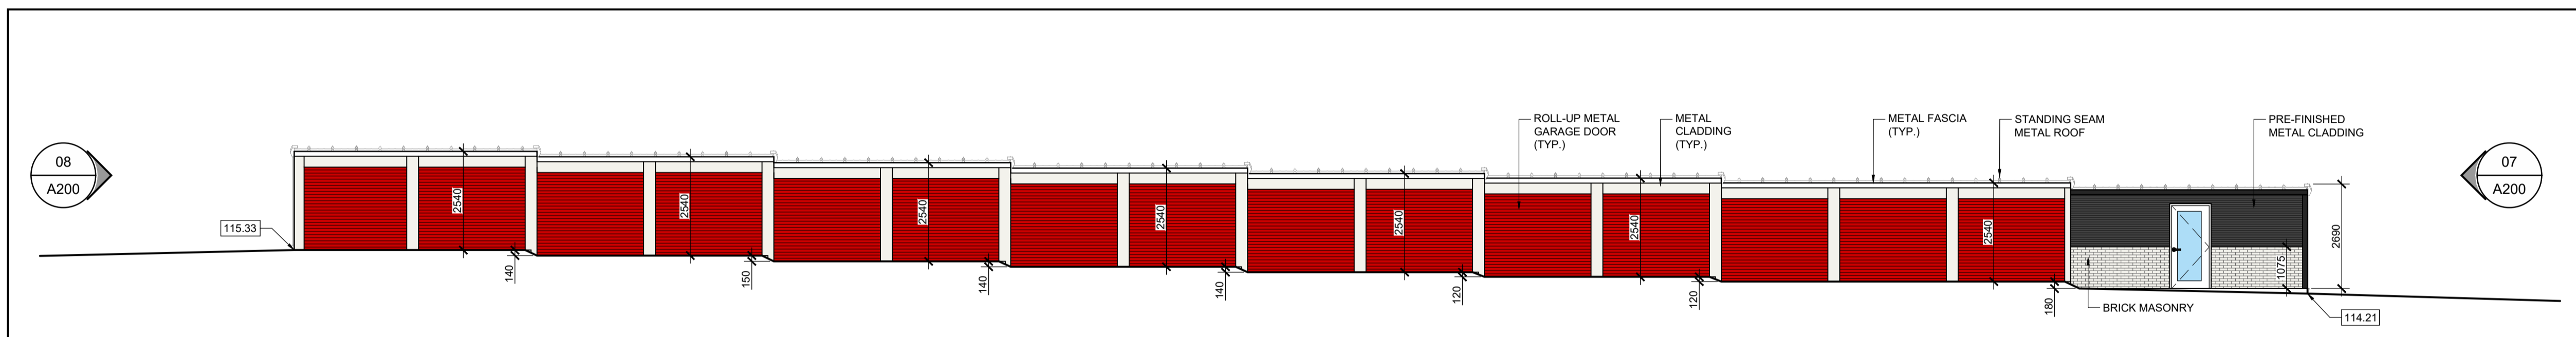

03 BUILDING C - NORTHEAST ELEVATION
A200 SCALE: 1:100

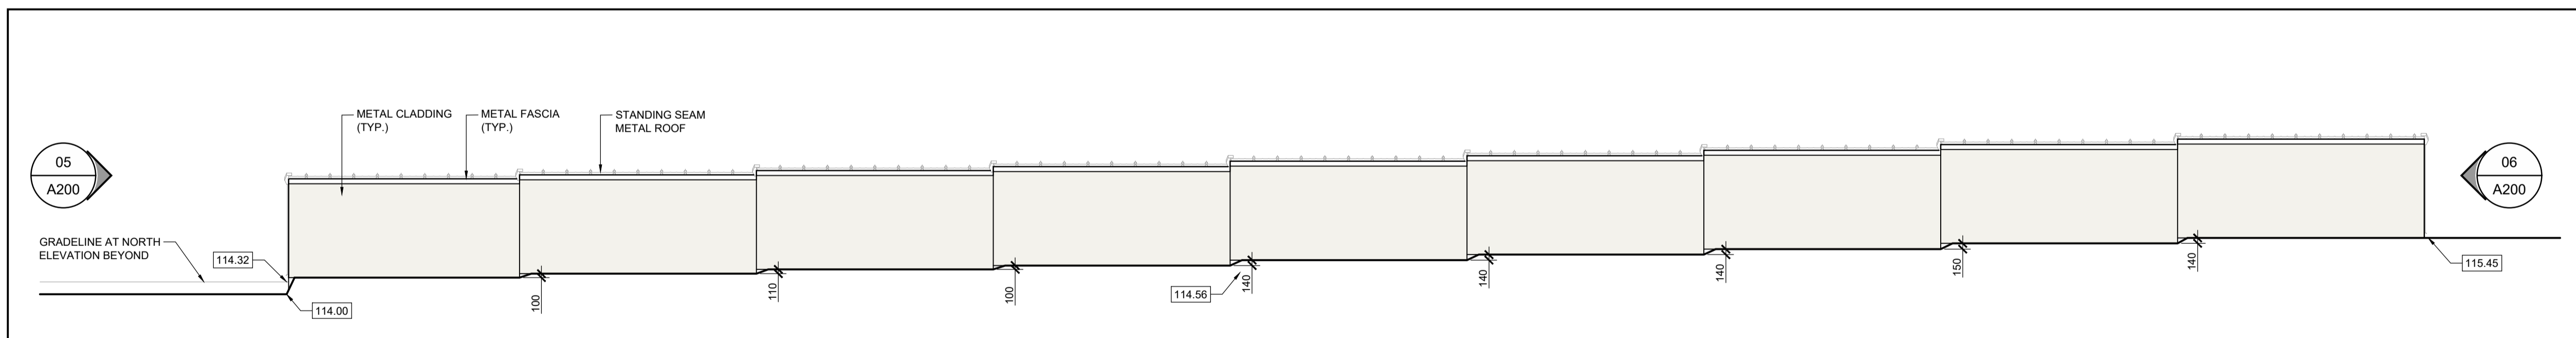

02 BUILDING A - SOUTHWEST ELEVATION
A200 SCALE: 1:100

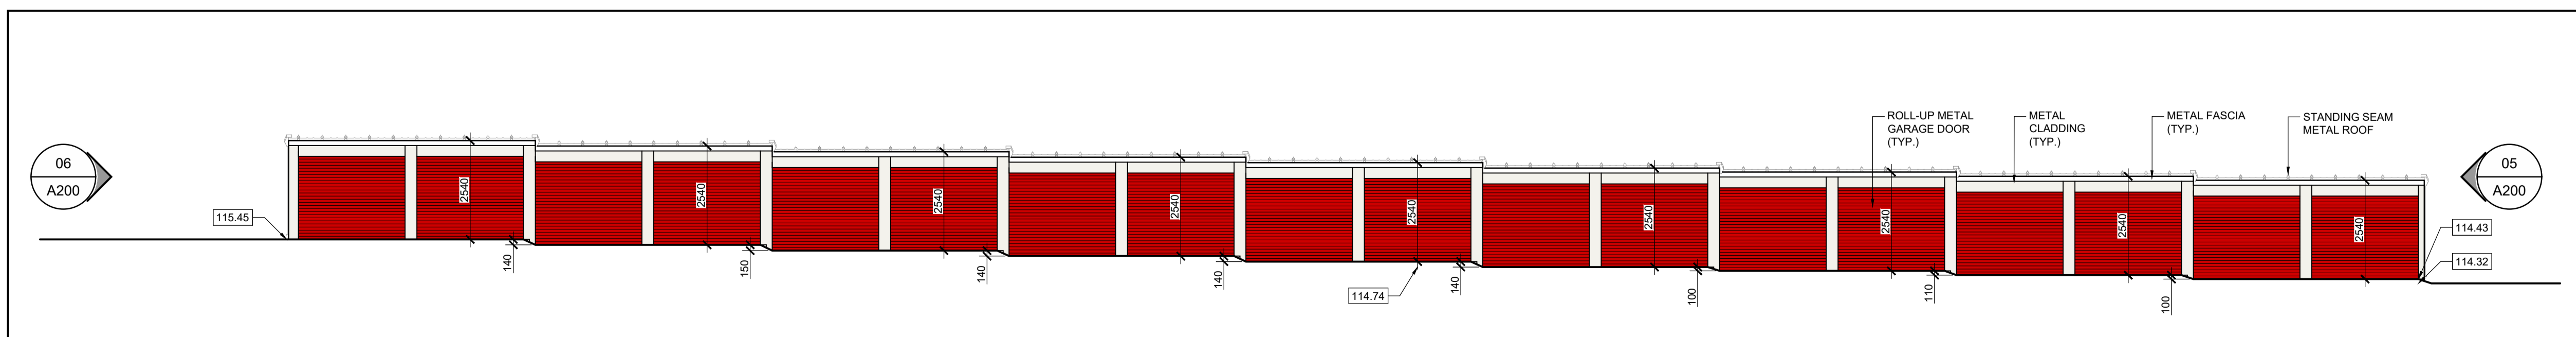

01 BUILDING A - NORTHEAST ELEVATION
A200 SCALE: 1:100

Revisions

No.	By	Description	Date
03	JF	ISSUED FOR SITE PLAN CONTROL RESPONSE 01	04 OCT 2023
02	JF	ISSUED FOR SITE PLAN CONTROL	19 DEC 2022
01	TD	ISSUED FOR REVIEW	16 DEC 2022

True North Project North

Project
**SELF STORAGE
SITE PLAN CONTROL**

273 & 275 RUSS BRADLEY RD., CARP, ON

Drawing
ELEVATIONS


Scale
AS NOTED

Drawn
T.D., A.P.

Checked
J.F.

Project No.
21-170

Date
DECEMBER 2021

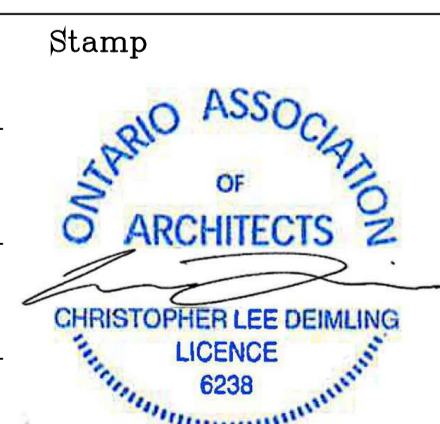

Drawing No.
A200

D07-12-22-0187