



OTTAWA-CARLETON DISTRICT SCHOOL BOARD

INFORMATION FOR THIS DRAWING TAKEN FROM:  
TOPOGRAPHIC SURVEY OF PART OF LOTS 53,54, 55, 56,57, 58, 59, 60, 61, 62, 63, 66, 67,79, 80,92, 93, 105 & 106; PART OF SHAFTSBURY STREET & PART OF EAST STREET (AS CLOSED BY JUDGE'S ORDER OT24350, OT24087 & OT24976) REGISTERED PLAN 370, CITY OF OTTAWA, AS PREPARED BY FARLEY, SMITH & DENIS SURVEYING LTD, FILE NO. 390-20, DATED OCTOBER 14, 2020.

2	ISSUED FOR SITE PLAN CONTROL	27NOV23
1	ISSUED FOR SITE PLAN CONTROL	19JUN23
no.	revision	date



### N45 ARCHITECTURE INC.

71 Bank Street, 7th floor - Ottawa, Ontario, K1P 5N2  
tel. 613.224.0095 fax 613.224.9811

### project VINCENT MASSEY PS BUS LOOP


745 SMYTH ROAD  
OTTAWA, ON, K1G 1N9

project north	seal

### drawing title SITE PLAN - DEMOLITION

scale AS NOTED	drawn by NF
date JUNE 2022	checked by VP
project number 20-570	drawing number <b>A101</b>

CONTRACTOR TO VERIFY ALL DIMENSIONS AND NOTIFY THE ARCHITECT OF ANY DISCREPANCIES BEFORE WORK COMMENCES. DO NOT SCALE DRAWINGS.

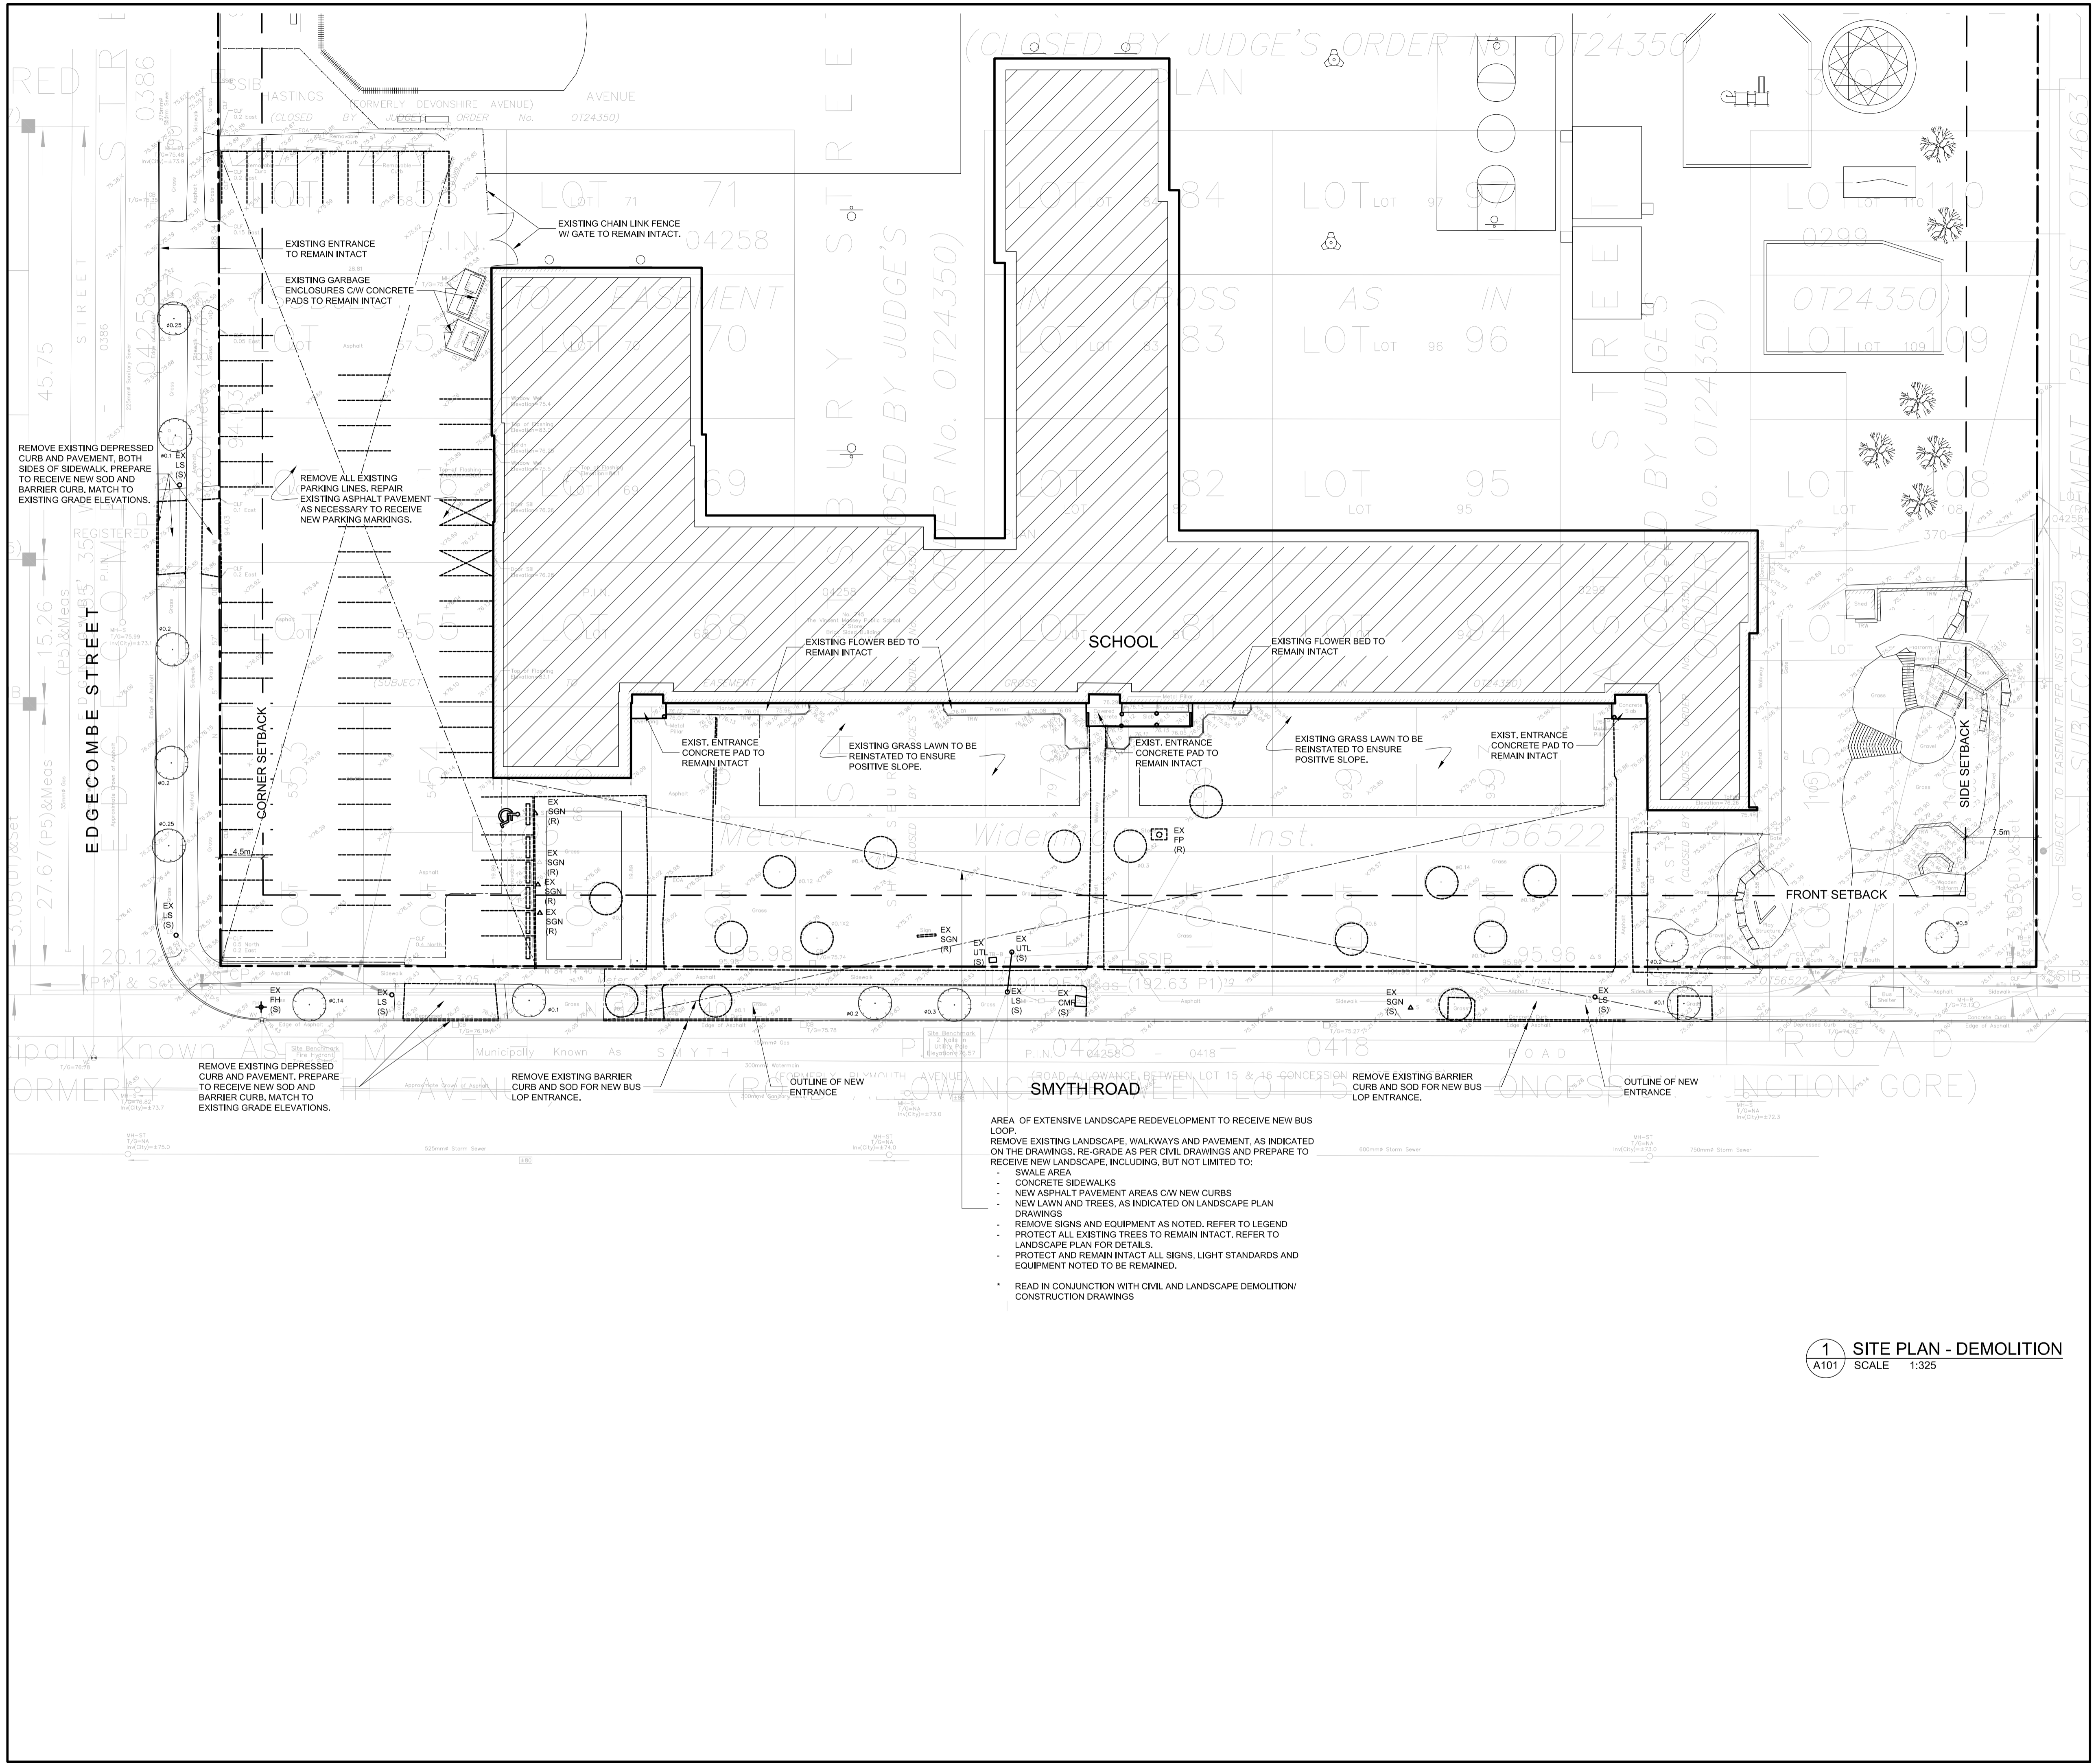

**1** SITE PLAN - DEMOLITION  
A101 SCALE 1:325