

N°	DESCRIPTION	BY	DATE
	ISSUED FOR SITE PLAN APPROVAL - REVISED		2023-11-20
	ISSUED FOR SITE PLAN APPROVAL - REVISED		2023-08-17
	ISSUED FOR SITE PLAN APPROVAL - REVISED		2023-06-21
	ISSUED FOR SITE PLAN APPROVAL - REVISED		2023-03-23
	ISSUED FOR SITE PLAN APPROVAL		2023-01-23

- THE GENERAL CONTRACTOR:
- SHALL BE RESPONSIBLE FOR VERIFYING ALL DIMENSIONS ON SITE TO ENSURE COMPLIANCE WITH THE DIMENSIONS GIVEN ON THE DRAWINGS.
 - SHALL BE RESPONSIBLE TO IMMEDIATELY SUBMIT A REPORT TO THE ARCHITECT OR ENGINEER OUTLINING ANY INACCURACIES.
 - SHALL NOT TAKE SCALED MEASUREMENTS OFF THE DRAWINGS.
 - ANY INDIVIDUAL OR FIRM THAT HAS RECEIVED ELECTRONIC DOCUMENT SHALL USE THEM AT THEIR OWN RISK. ONLY ORIGINAL DRAWINGS, STAMPED BY THE ARCHITECT, MAY BE USED FOR CONSTRUCTION.


SEAL: © 2016, EVOQ Architecture Inc.
Intellectual property rights relating to this document belong exclusively to EVOQ Architecture Inc. This document may not be forwarded to others, transmitted, downloaded, reproduced nor adapted in any format, whether print or electronic, without the prior written authorization of EVOQ Architecture Inc. All ideas and other information in this document are specific to this project and may not be used elsewhere without the written authorization of EVOQ Architecture Inc.

PROJECT: **100 GLOUCESTER**

DRAWING TITLE: **SITE PLAN**

DESIGN: NG APPROVED: XX
DRAWN: MF DATE: 2022-12-16
VERIFIED: XX SCALE: 1:100

PROJECT N°: **9531-22** DRAWING N°: **A-1 010**

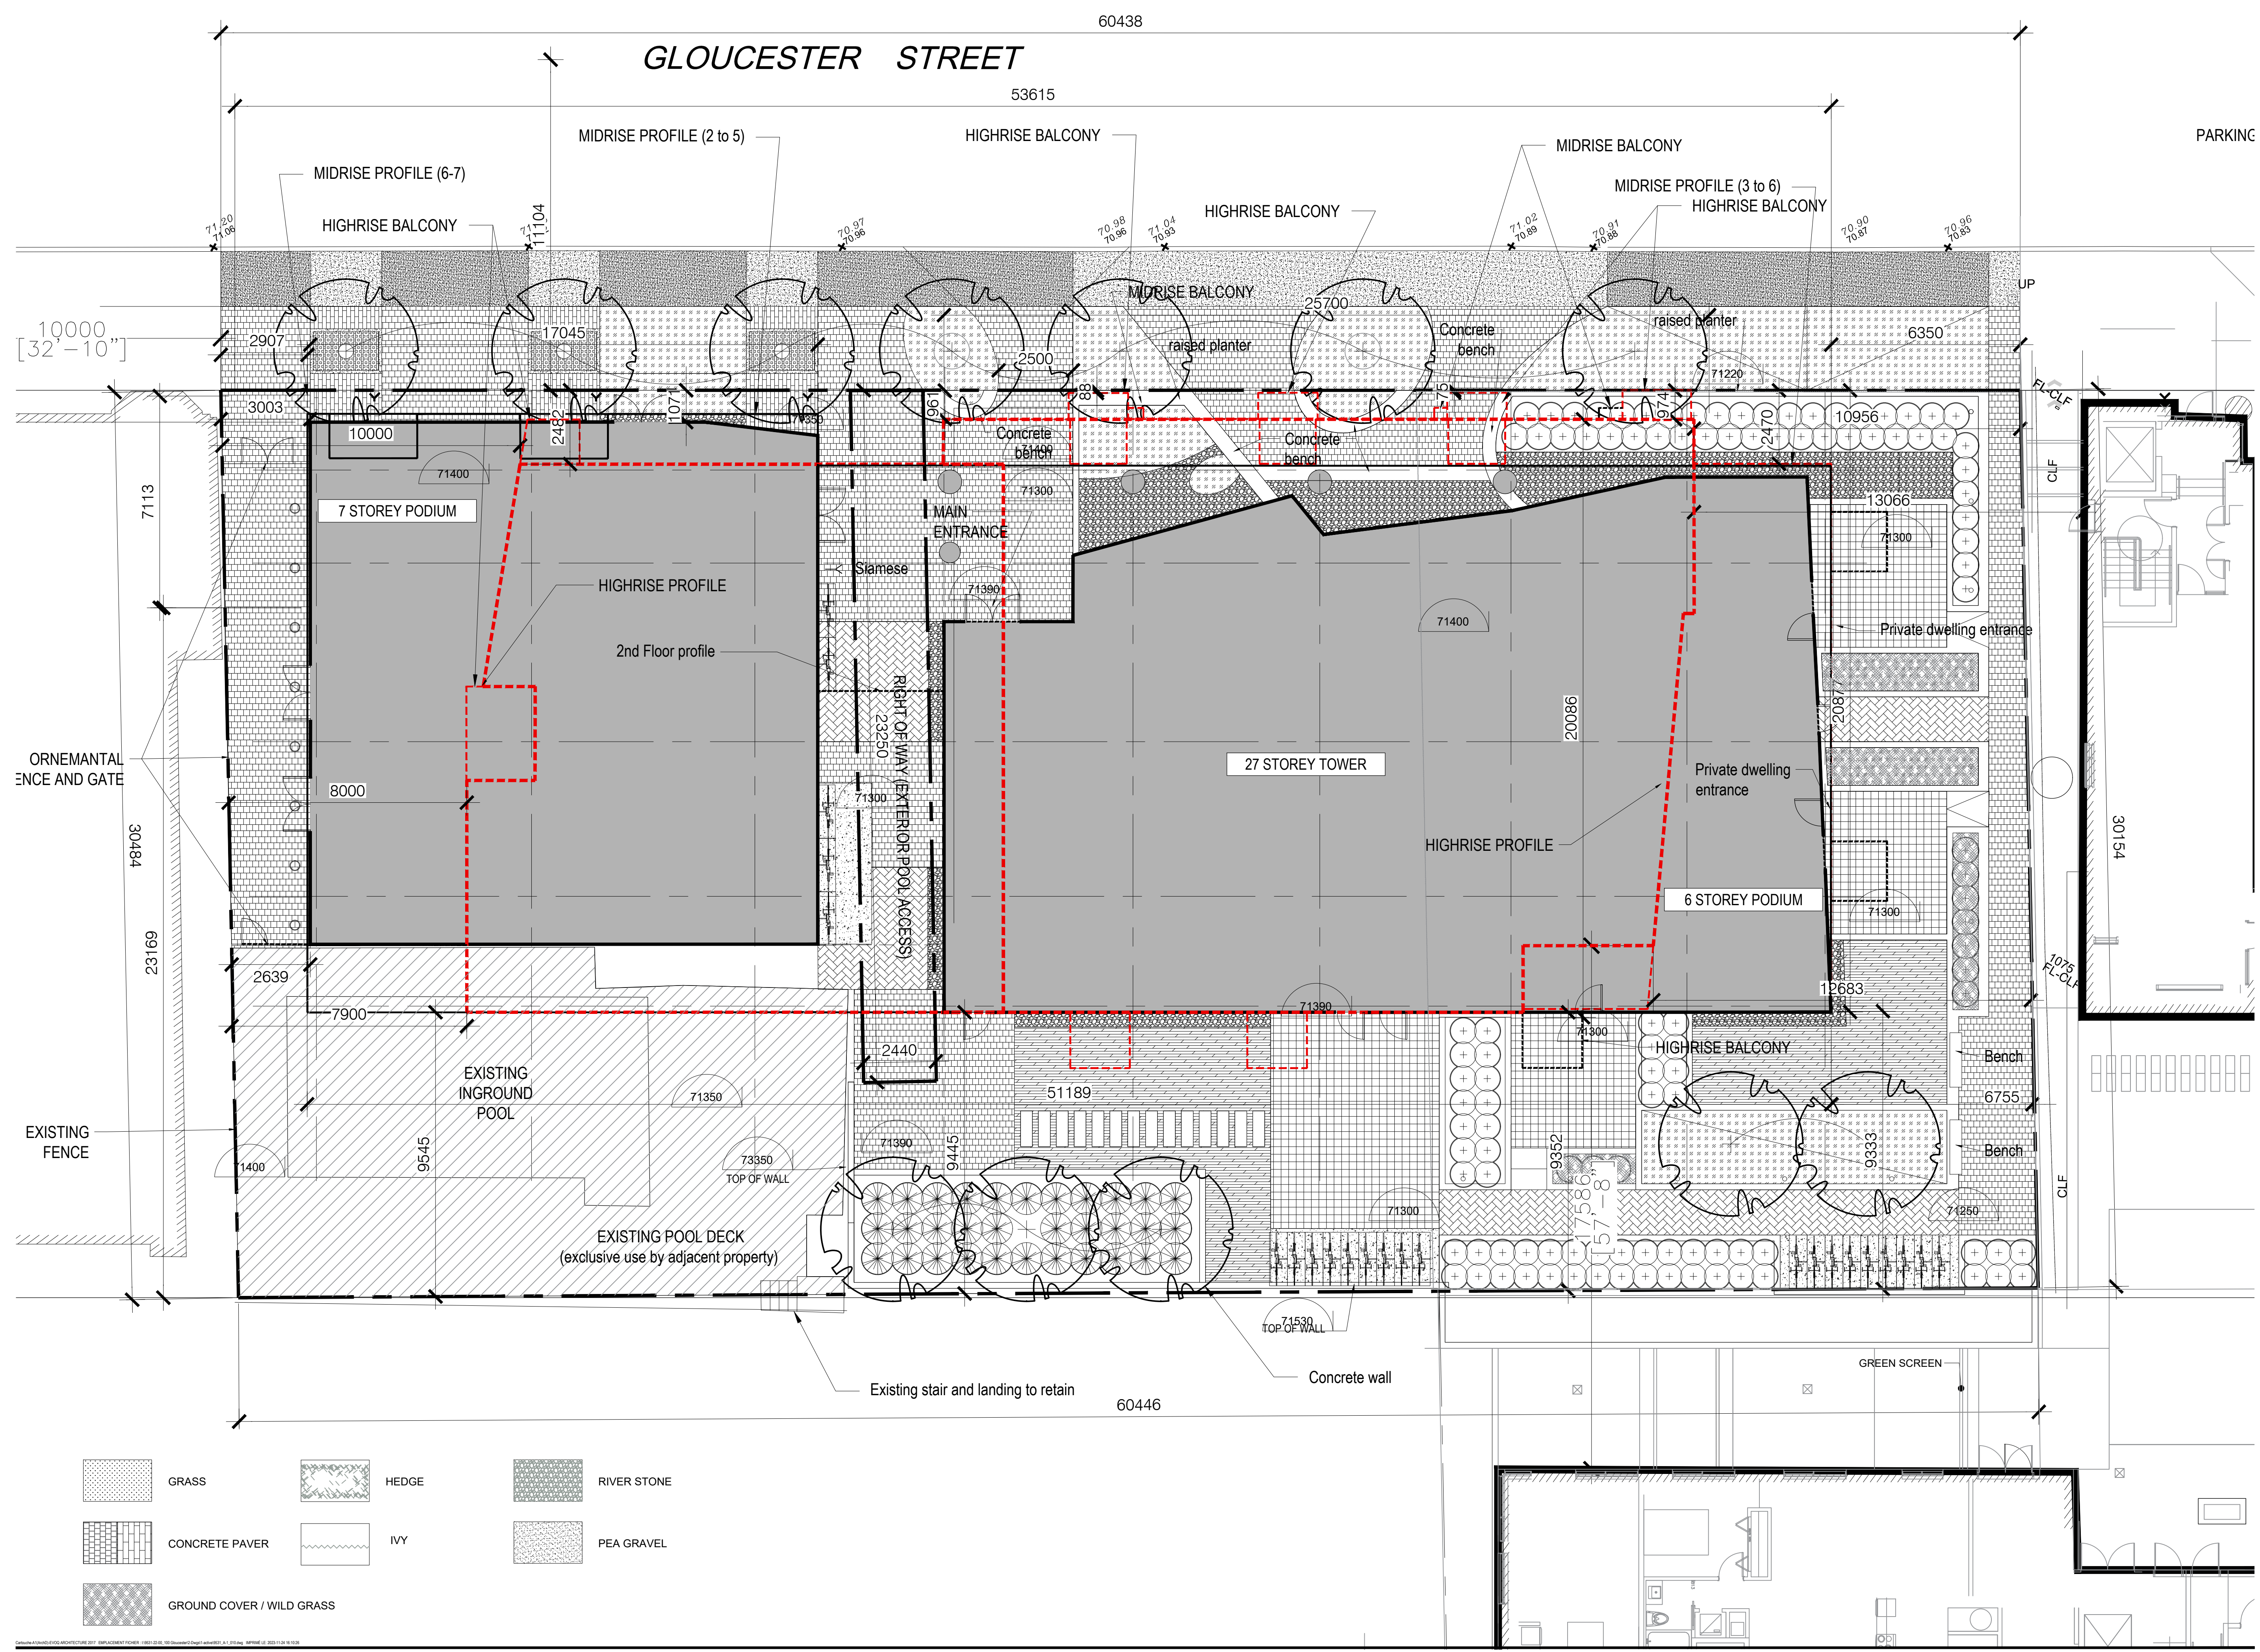

- GRASS
- HEDGE
- RIVER STONE
- CONCRETE PAVER
- IVY
- PEA GRAVEL
- GROUND COVER / WILD GRASS